

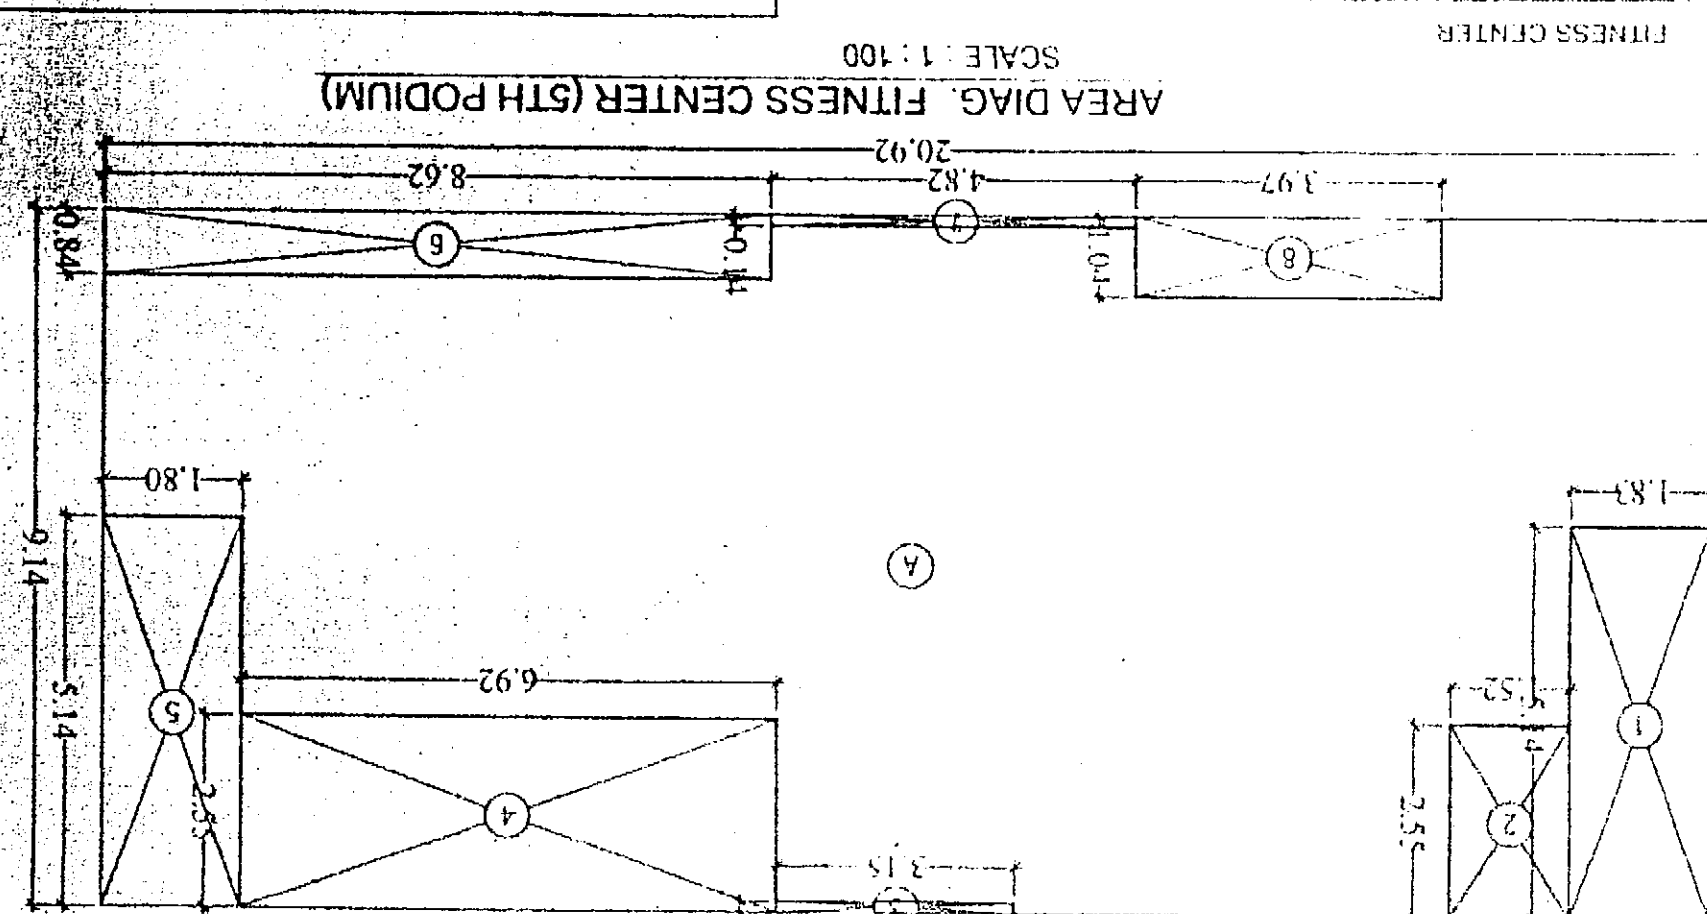
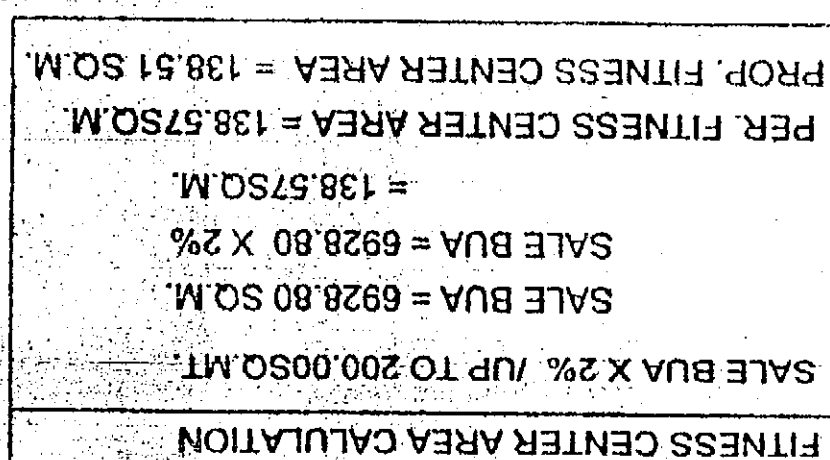


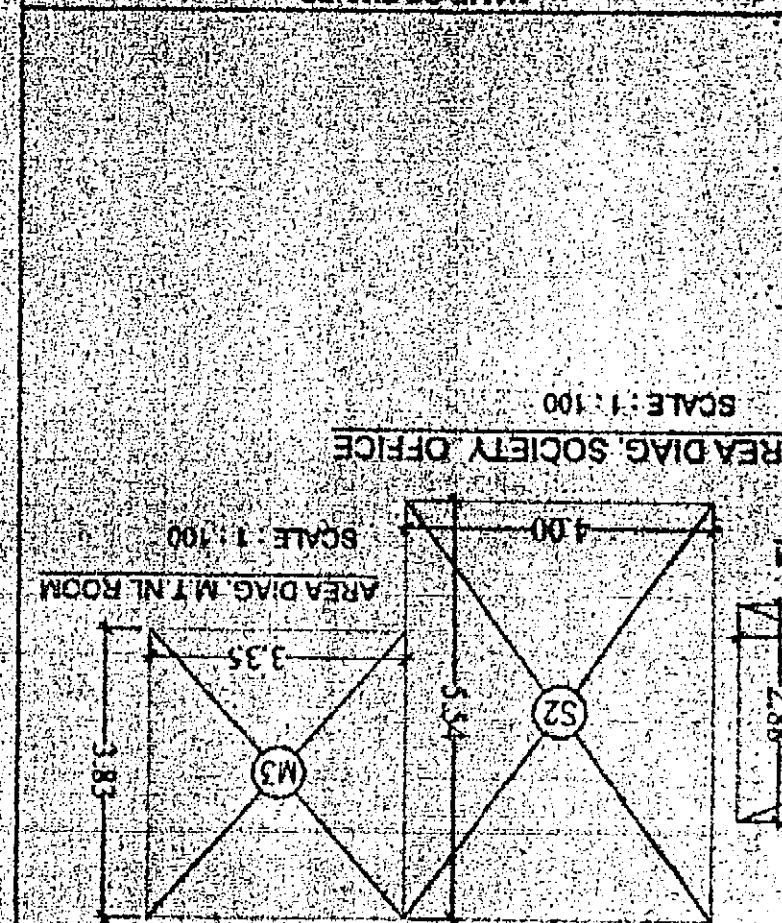

DEDUCTIONS	
1	1.63 SO. 5.14 =
2	1.52 SO. 2.25 =
3	3.15 SO. 0.15 =
6	6.67 SO. 0.84 =
7	5.18 SO. 5.14 =
8	6.82 SO. 1.04 =
7	3.97 SO. 1.04 =
DEDUCTIONS = 52.70 SO. 1.11	
148.51 SO. 1.11	

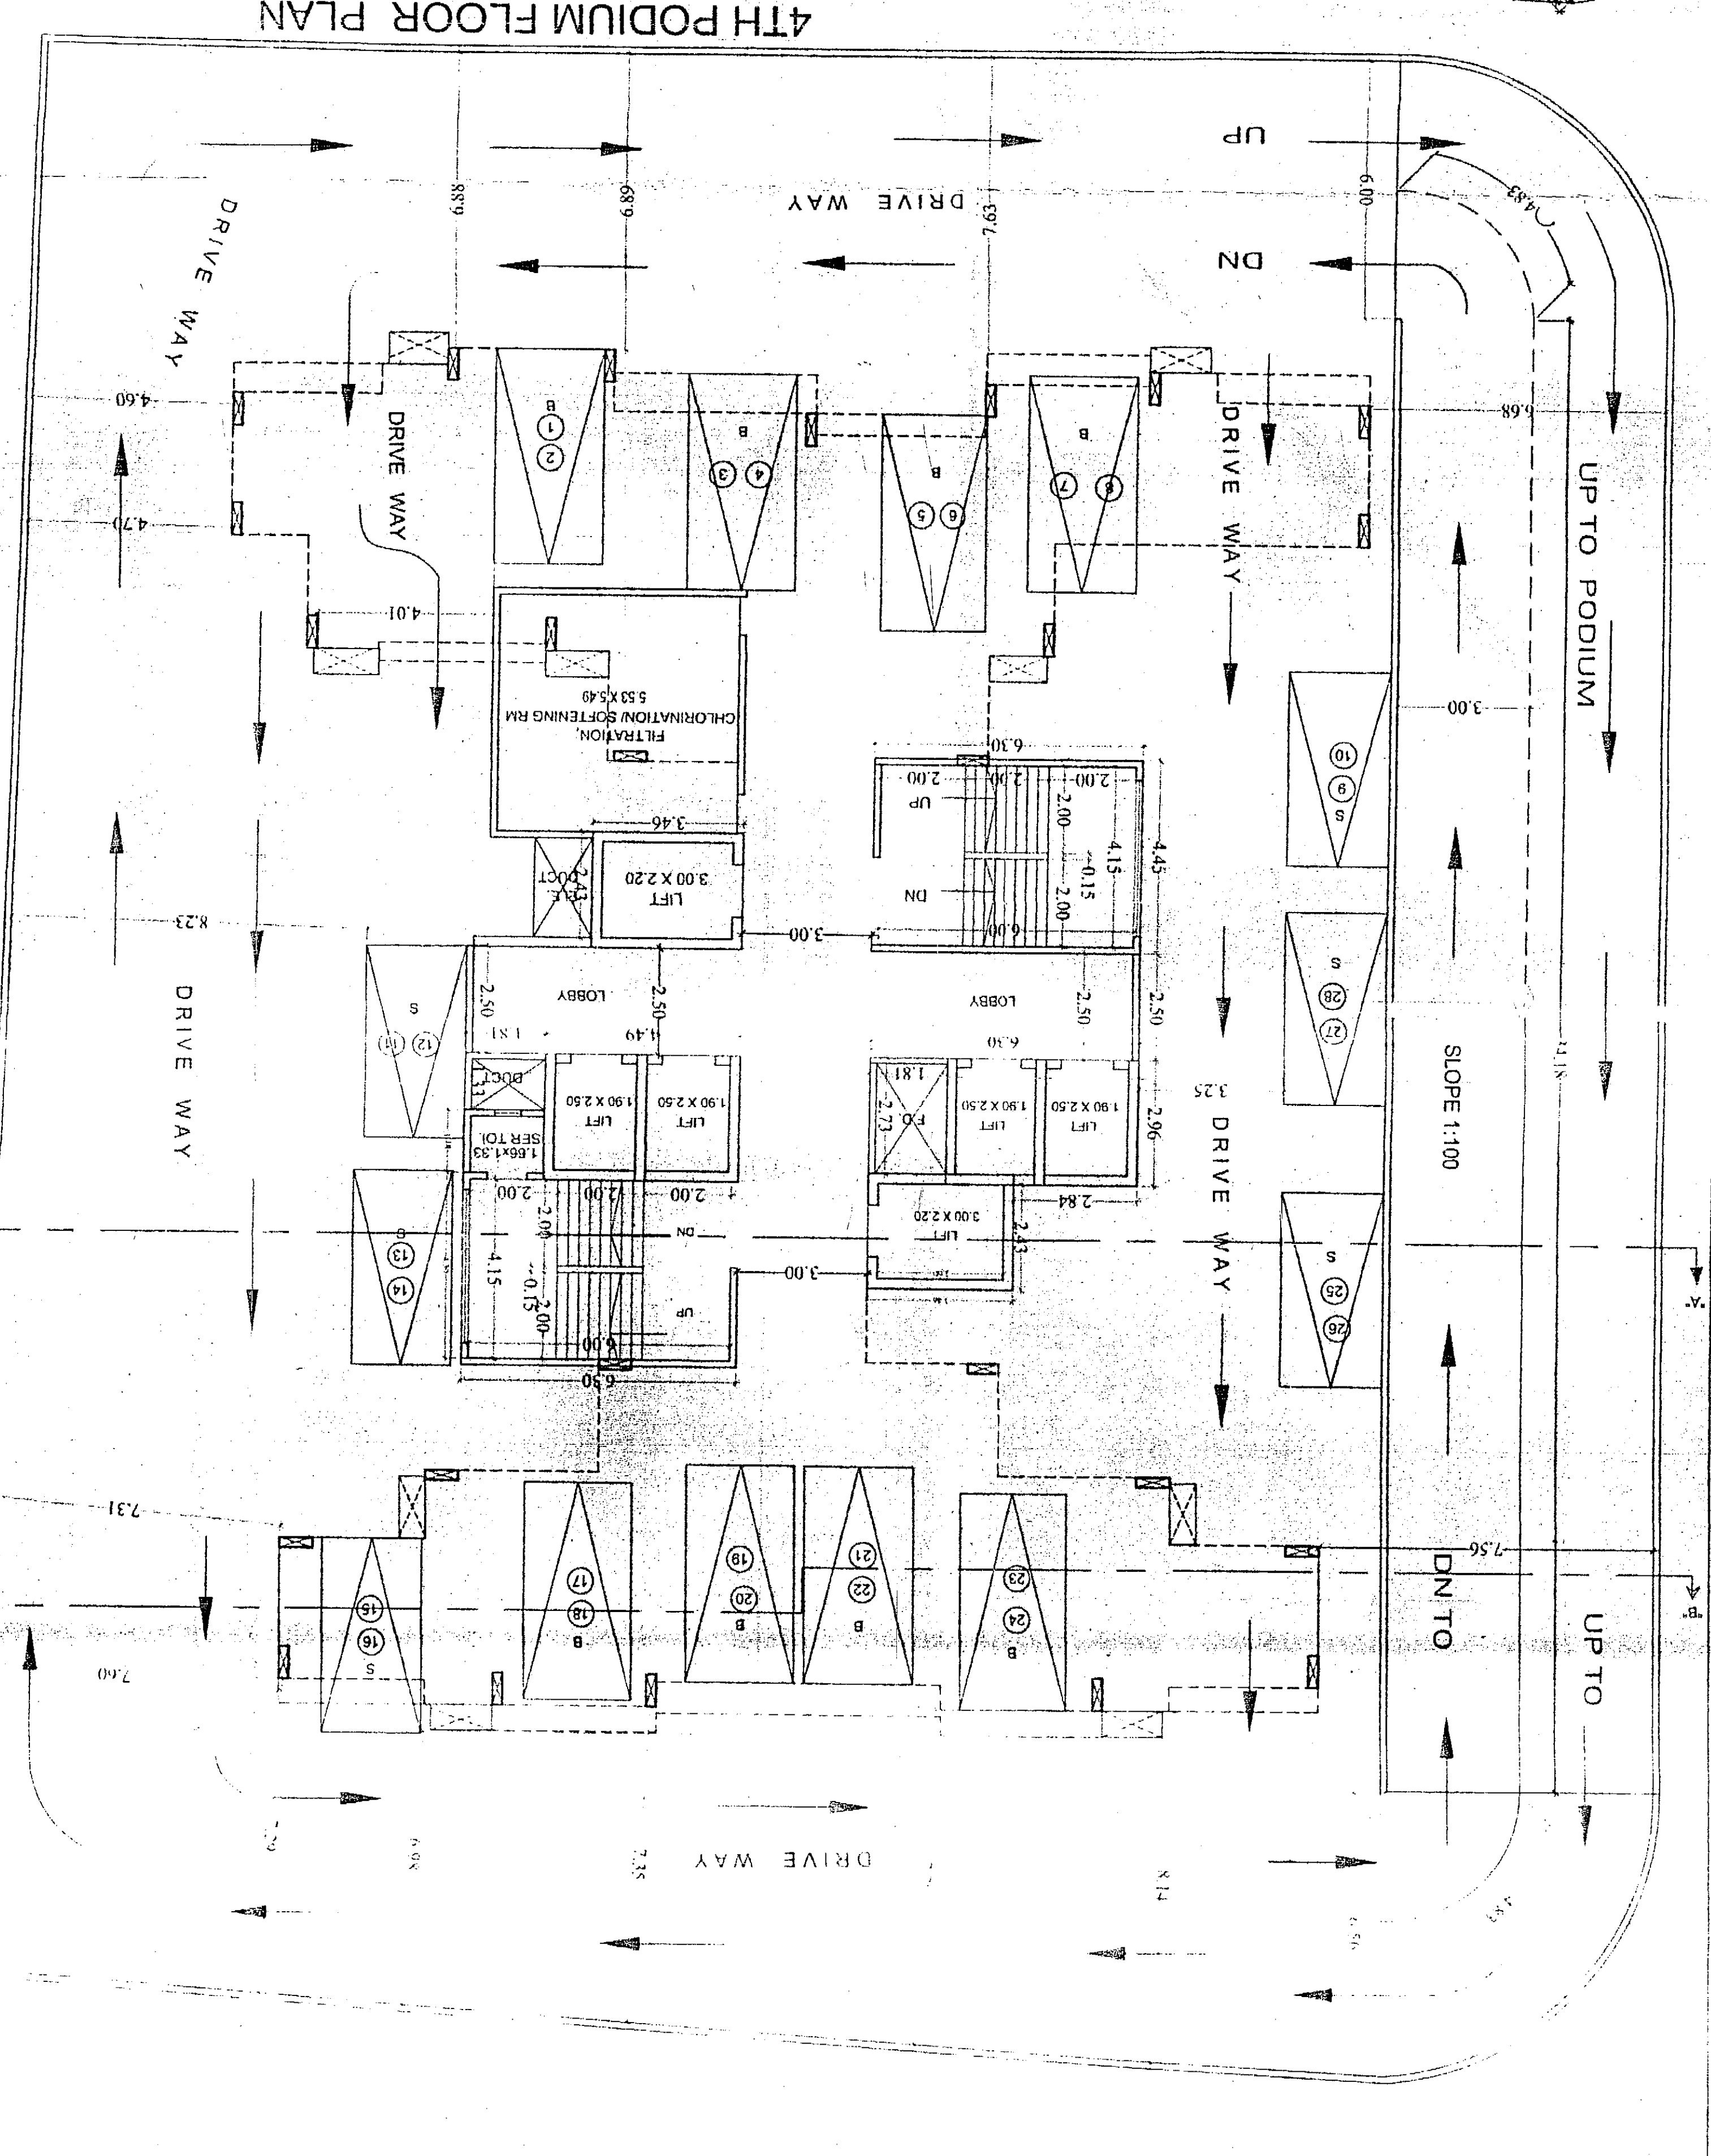

PODIMA AREA CALCULATION	
1	1/2 x 38.06 x 5.03 = 95.72 SQ.MT.
2	1/2 x 42.87 x 22.48 = 481.68 SQ.MT.
3	1/2 x 55.64 x 12.70 = 353.31 SQ.MT.
4	1/2 x 55.64 x 25.75 = 699.67 SQ.MT.
5	1/2 x 41.43 x 1.74 = 106.27 SQ.MT.
6	2/3 x 9.05 x 1.74 = 10.50 SQ.MT.
7	2/3 x 8.67 x 1.75 = 10.12 SQ.MT.
TOTAL ADDITION = 1757.45 SQ.MT. X	