


PERMI. B.A. IN C.P. = (C.P. REQ.-758.80) @ 15% = 113.82 SMT.
PROVI. B.A. IN C.P. = 61.27 SMT.

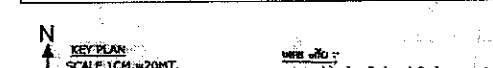

Final Plan boundary and
allotment of final plot is
Subject to Variation by

For open marginal space and lead line portion.

The permission is valid only in the DTPS remission.


Owner is fully responsible
For open marginal Space
and road line Portion.




18.00 MT. WIDE T.P. ROAD

ADJ. F.P. NO.-512

ADJ. F.P. NO.-140/2

AREA NOT IN POSSESSION

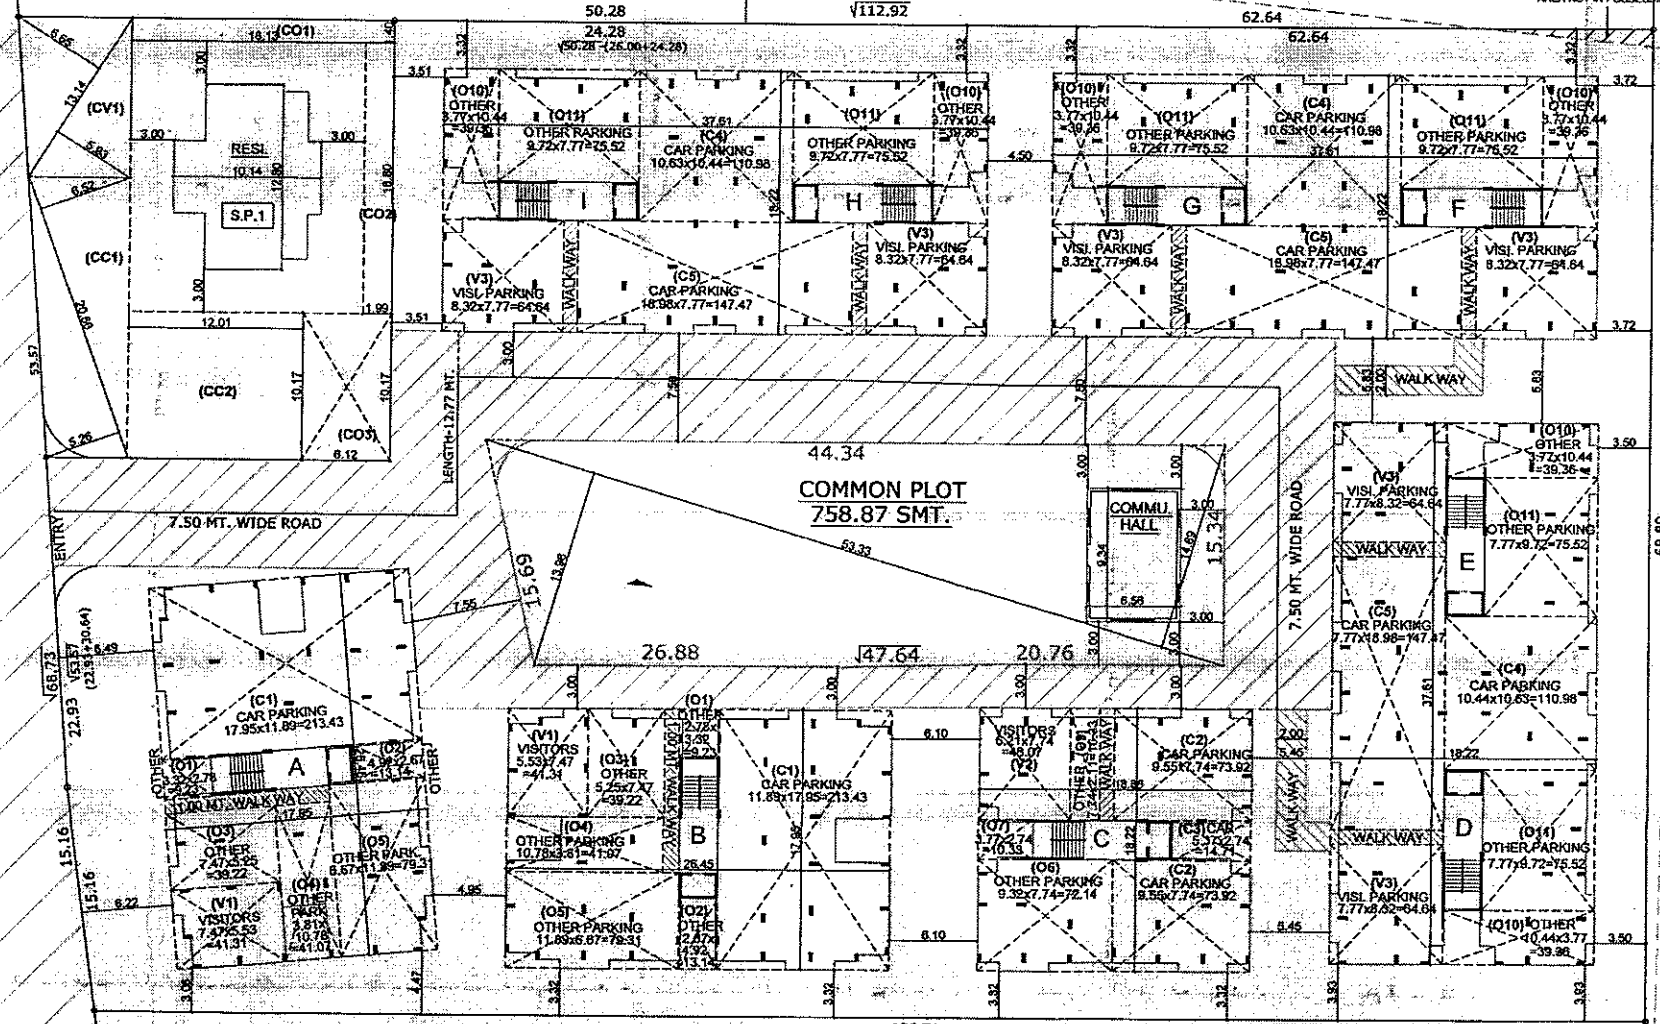

PARKING LAYOUT PLAN
SCALE: 1CM.=2.00 MT.

106.71
ADJ. S. NO.-672/2
ADJ. F.P. NO.-34

S.P.-2 PARKING AREA CALC.

PLOT AREA OF S.P.-2, F.P. 147- 6829.92
PERMI F.S.I. @ 1.8= 12293.86
TOTAL USE F.S.I.= 13617.52

DEV.	USE	REQ.	REQ.	REQ.	REQ.
TYPE	F.S.I.	PARK	CAR	VISITOR	OTHER
RESI.	13617.52	2042.63	1021.31	204.26	817.06
		15%	10%	10%	10%

TOTAL PARKING AREA TABLE

PARKING	REQ.	TOTAL PROVL.
CAR	1021.31	1364.74
VISITOR	204.26	518.57
OTHER	817.06	1370.70
TOTAL	2042.63	3054.01

CAR PARKING PROVL. CALC.

(BL-A) (1) 17.95x11.99x2 = 428.86
(BL-B) (2) 5.55x7.74x2 = 172.59
(BL-C) (3) 5.37x2.74x1 = 14.71 (ON H.P.)
(BL-D) (4) 10.44x10.83x3 = 332.83
(BL-E) (5) 7.77x11.88x2 = 367.82
TOTAL CAR PARKING = 1364.74 SMT.

OTHER PARKING PROVL. CALC.

(1) 3.32x2.78x2 = 18.46
(2) 4.92x2.87x2 = 28.27
(3) 1.47x4.25x2 = 12.43
(4) 3.81x10.78x2 = 82.14
(5) 6.87x11.89x2 = 165.81 (ON H.P.)
(6) 5.32x7.74x1 = 72.54
(7) 3.77x2.74x1 = 10.33
(8) 6.21x3.01x1 = 18.68
(9) 7.74x2.81x1 = 21.83
(BL-D+E) (10) 10.44x10.83x7.74 = 228.15
(BL-F+H) (11) 7.77x11.88x4.55 = 404.15
TOTAL OTHER PARKING = 1178.70 SMT.

VISIT. PARKING PROVL. CALC.

(BL-A) (1) 7.47x5.53x2 = 82.62
(BL-C) (2) 5.21x7.74x1 = 40.07 (ON H.P.)
(BL-D+E) (3) 7.77x5.32x5 = 207.85
(BL-F+H) (4) 7.77x11.88x4.55 = 404.15
TOTAL VISIT. PARKING = 518.57 SMT.

S.P.-1 PARKING AREA CALC.

PLOT AREA OF S.P.-1, F.P. 147- 758.06
PERMI F.S.I. @ 1.8= 1364.54
TOTAL USE F.S.I.= 103.96

DEV.	USE	REQ.	REQ.	REQ.	REQ.
TYPE	F.S.I.	PARK	CAR	VISITOR	OTHER
RESI.	103.96	155.94	77.97	15.59	61.17
		15%	10%	10%	10%

TOTAL PARKING AREA TABLE

PARKING	REQ.	TOTAL PROVL.
CAR	77.97	240.90
VISITOR	15.59	38.97
OTHER	61.17	125.03
TOTAL	154.73	404.90

COMM. CAR PARKING PROVL. CALC.

(CC1) (6.52x20.72x10) = 133.33
LESS CURVE = 2.45
NET = 130.88
(CC2) 12.01x10.17x1 = 122.14
TOTAL COMM. CAR PARKING = 253.02 SMT.

COMM. OTHER PARKING PROVL. CALC.

(CC1) 18.13x14.01 = 253.98
(CC2) 1.96x18.13x1 = 35.41
(CC3) 4.32x10.17x1 = 43.84
TOTAL COMM. OTHER PARKING = 333.23 SMT.

COMM. VISIT. PARKING PROVL. CALC.

(CV1) 6.68x5.93x12.14 = 48.88
TOTAL COMM. VISIT. PARKING = 82.85 SMT.

SHEET NO.-2/10

PARKING LAY-OUT PLAN SHOWING PROP. RESI. BLDG.
ON S.P.-1 & S.P.-2, R.S. NO.-672/1+672/1/2, O.P. NO.-147,
F.P.-147, DRAFT T.P.S. NO.-1 (SANAND), MOJIE - SANAND,
TALUKA-SANAND, DIST.-AHMEDABAD.

PARKING LAY-OUT

ZONE: RESI-I USE: RESI. SCALE: 1 CM.= 2.00 MT.

COLOUR NOTE

□ PLOT BOUNDARY □ PROP. WORK □ ROAD