


STAMP OF APPROVAL
BUILDING C


Submitted to: B.P. 1744648 (T-14) 2012
Office of the Building Official
Date: 01/11/2012




O.C. Signed by: Joint City Engineer
Building Official
Joint City Engineer
Date: 01/11/2012

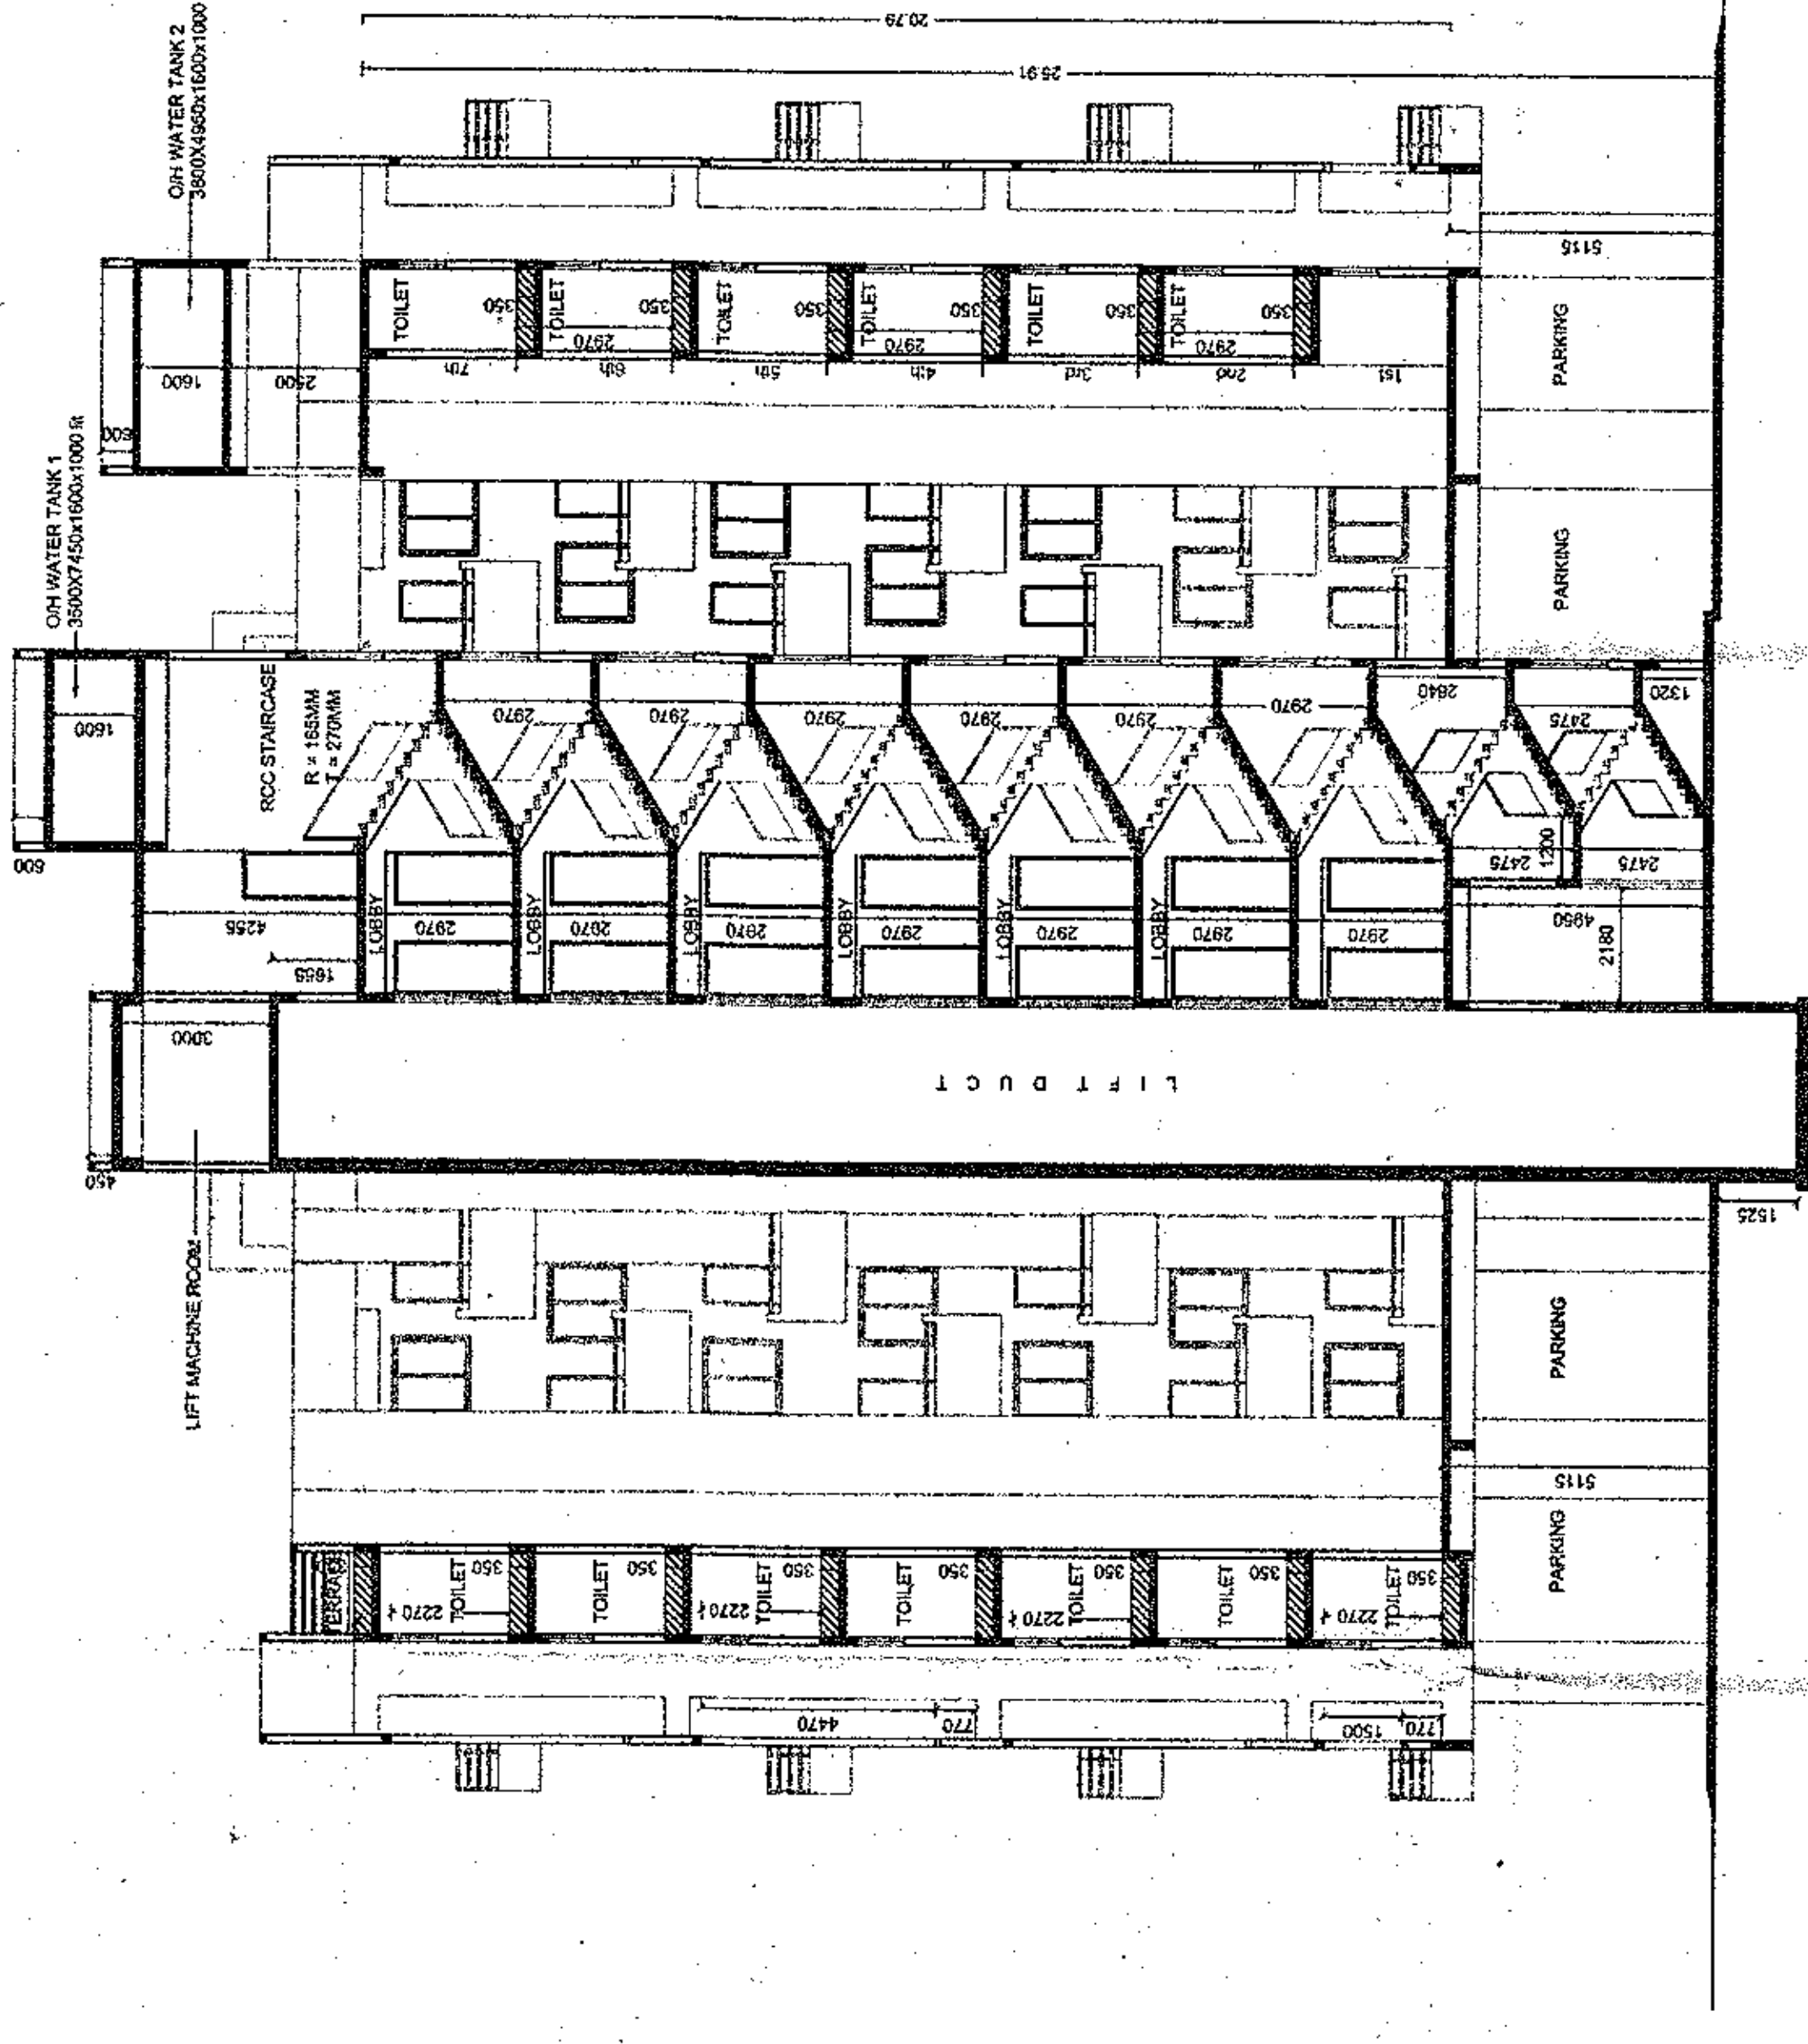


SECTION AA

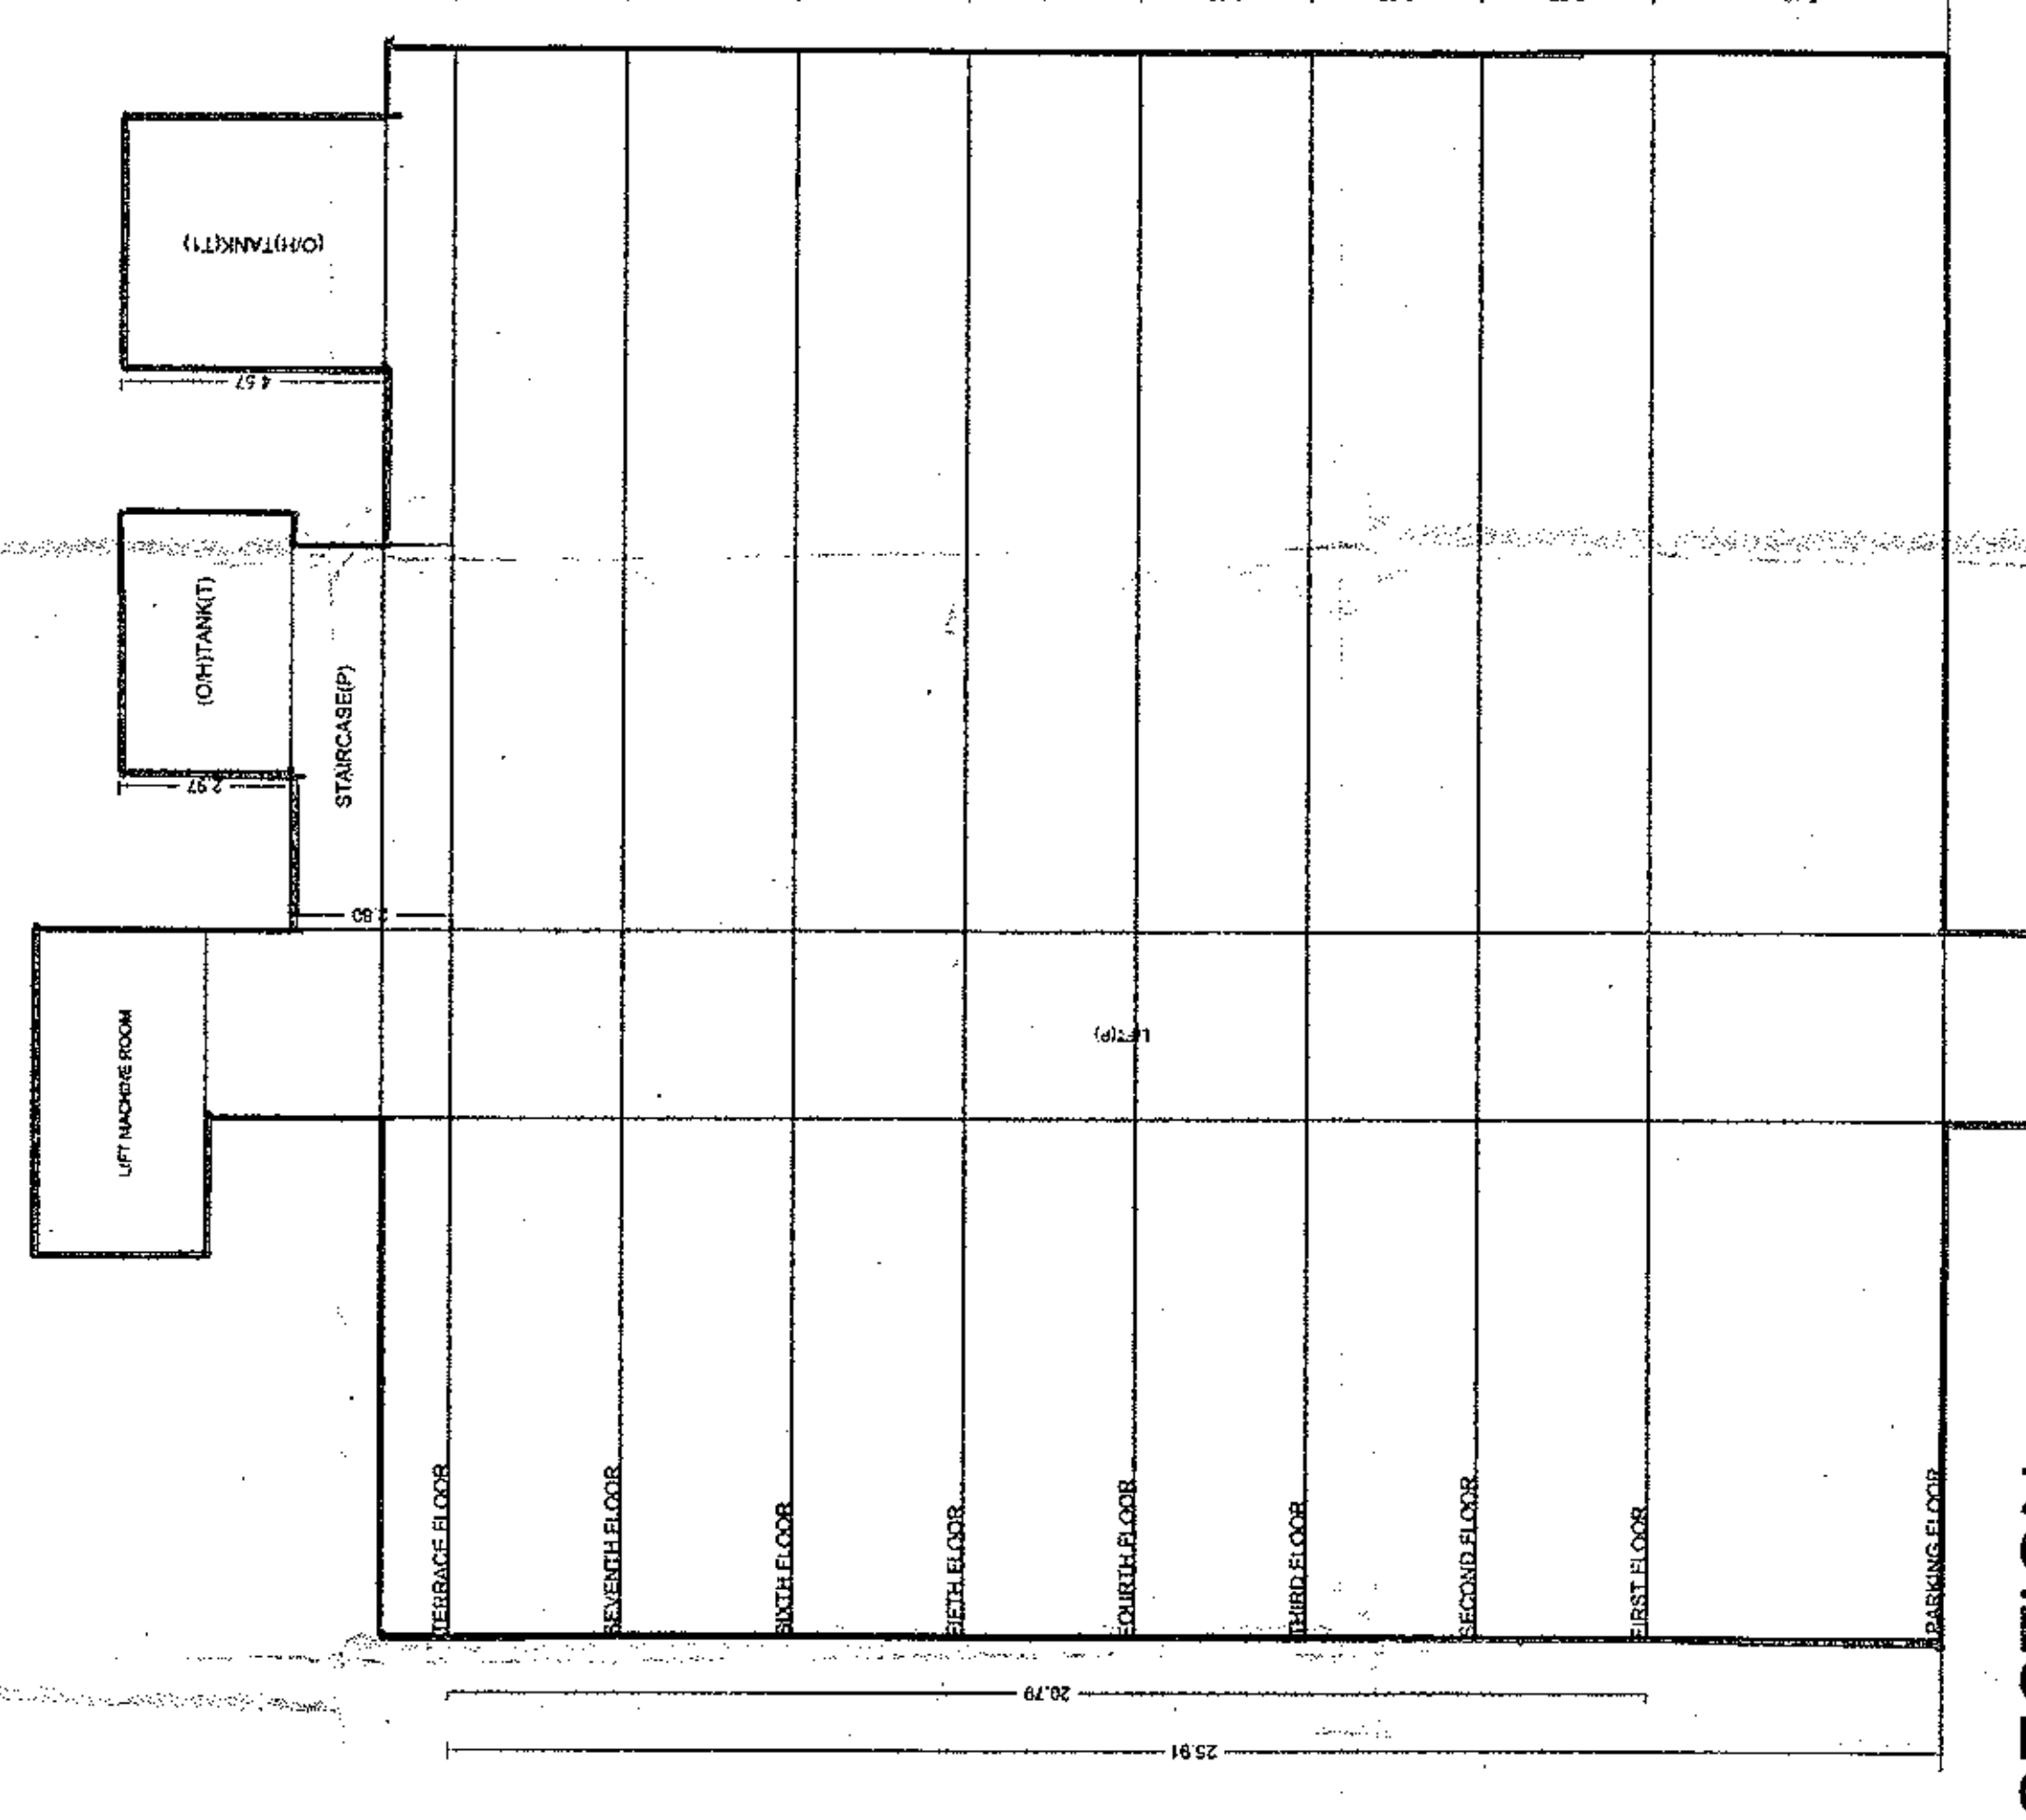


SECTION

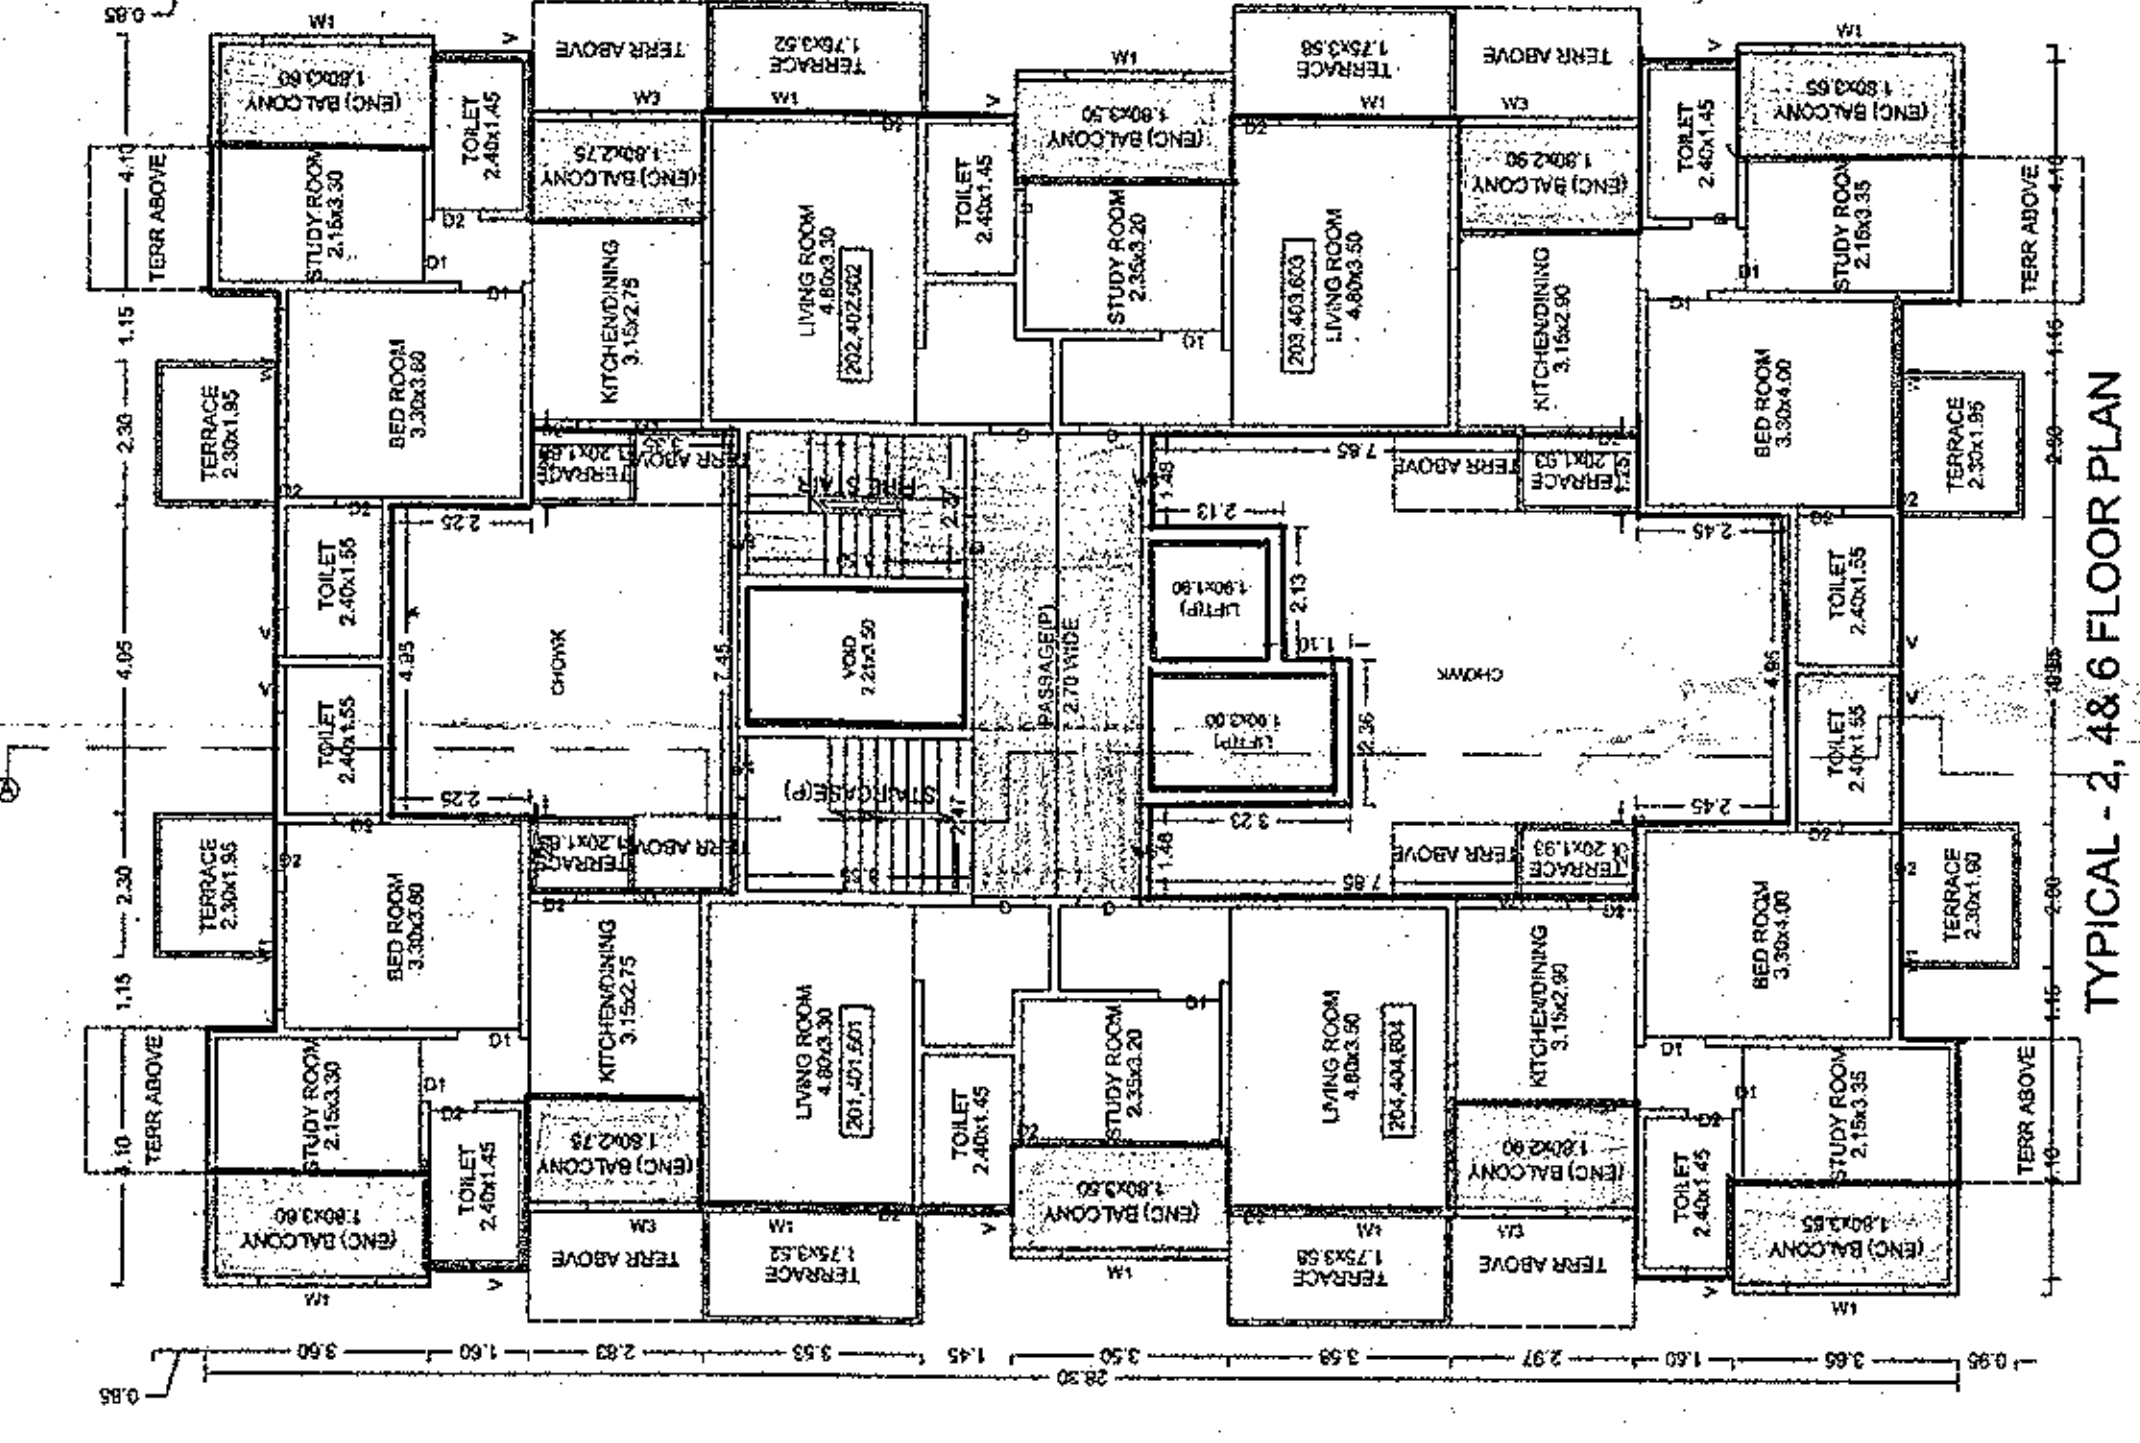


TYPICAL - 2, 4 & 6 FLOOR PLAN

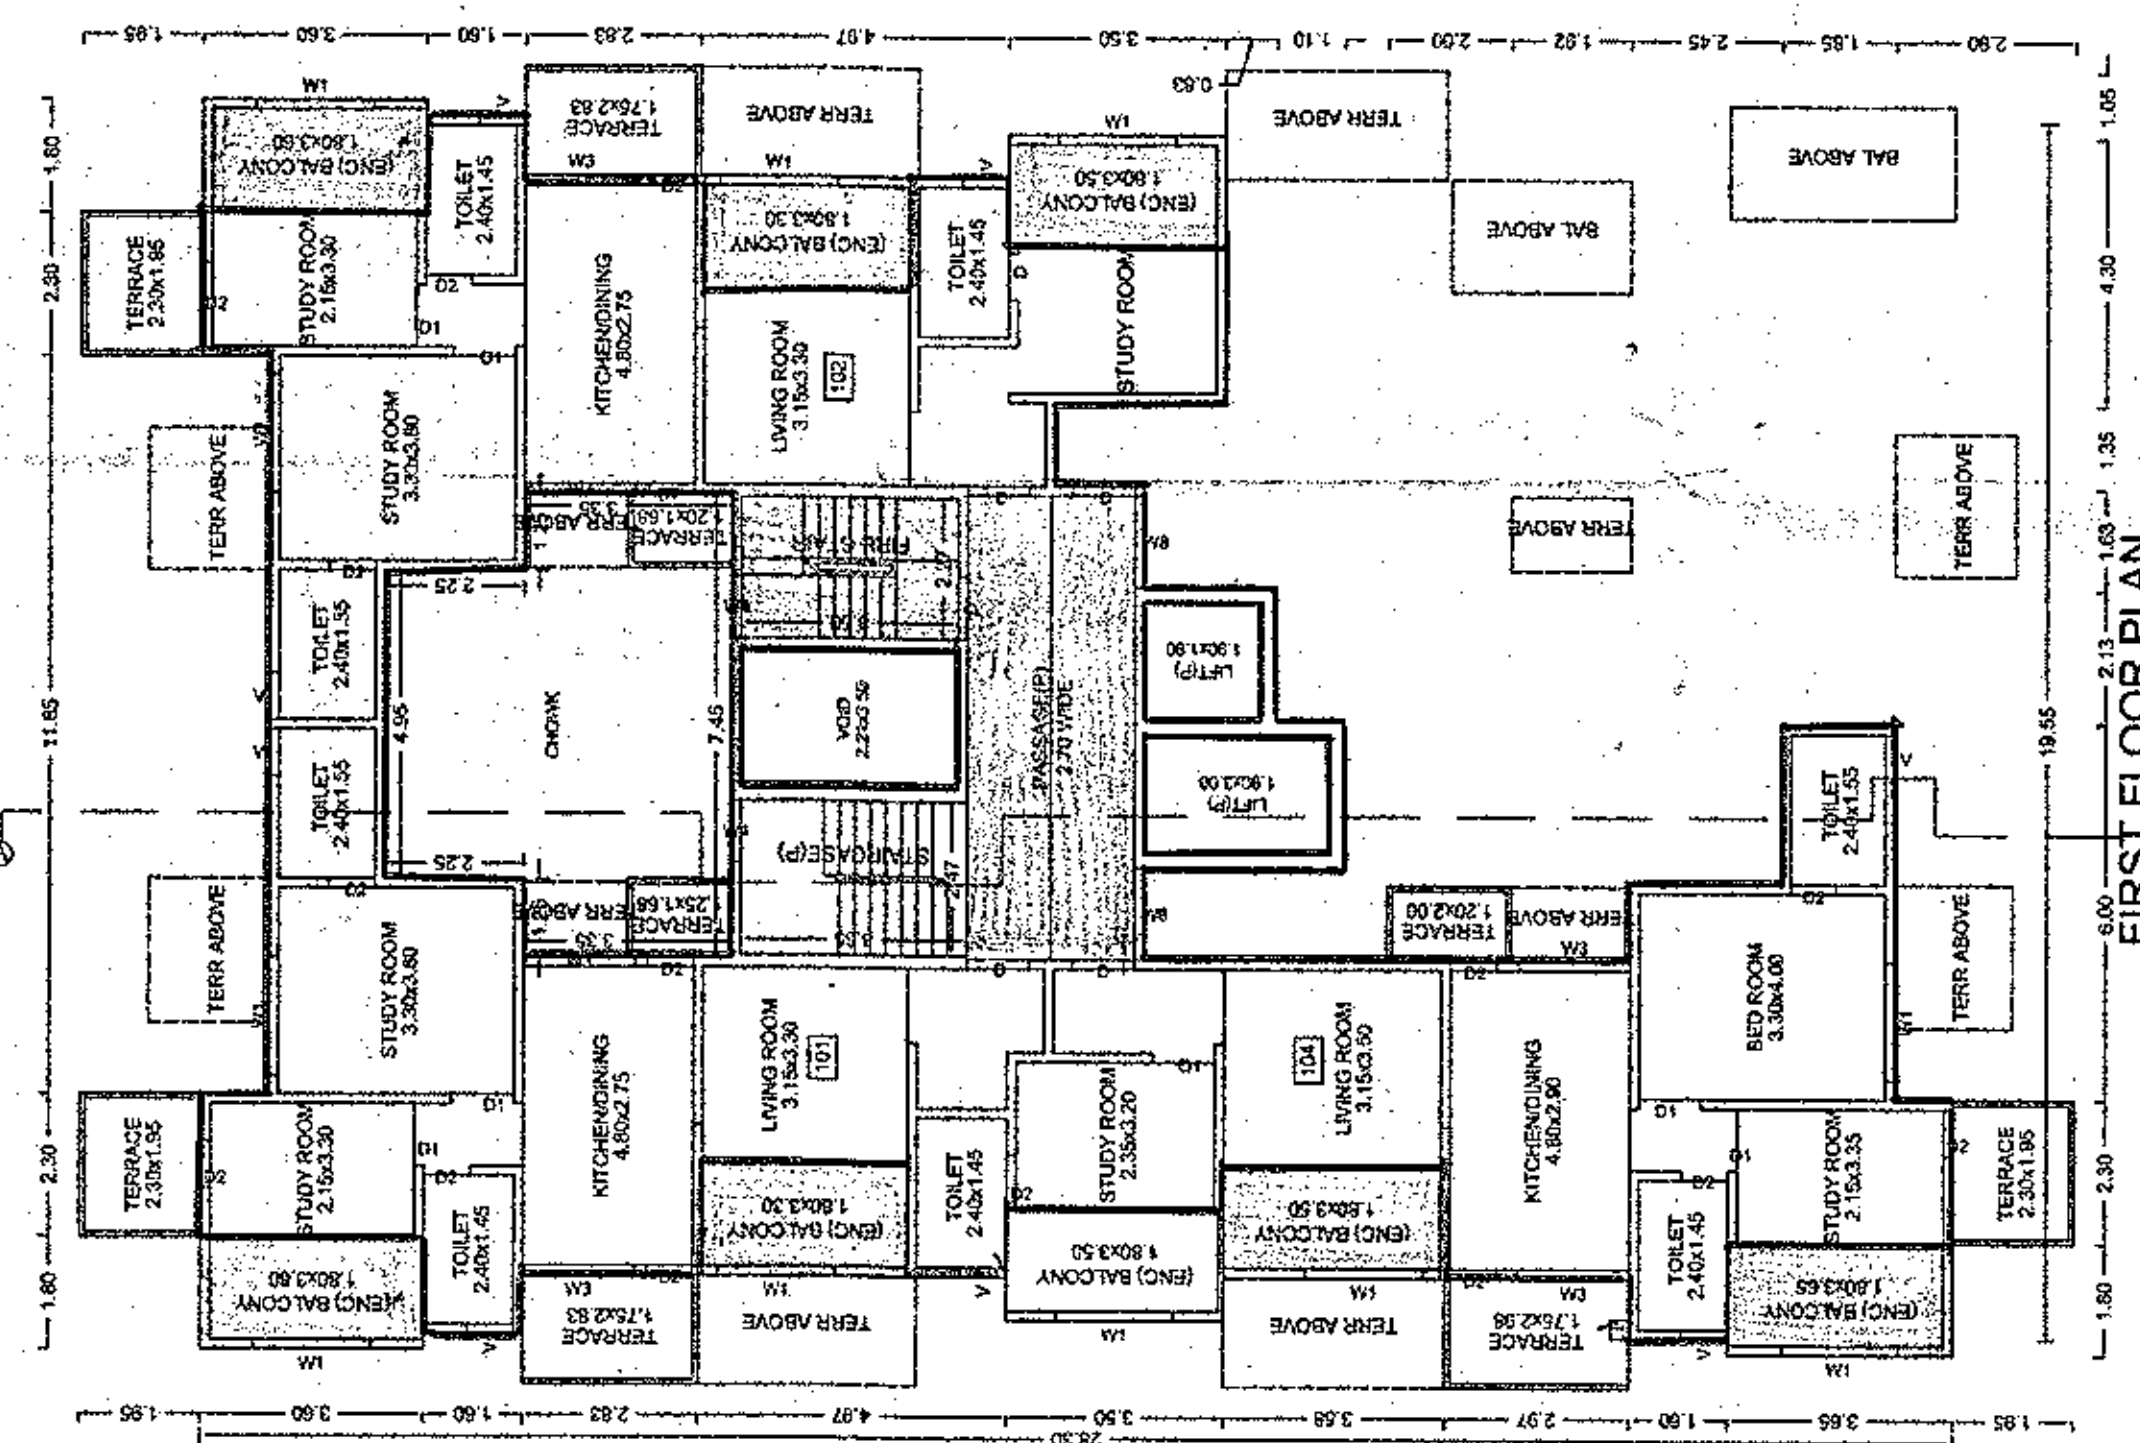


TYPICAL - 2, 4 & 6 FLOOR PLAN

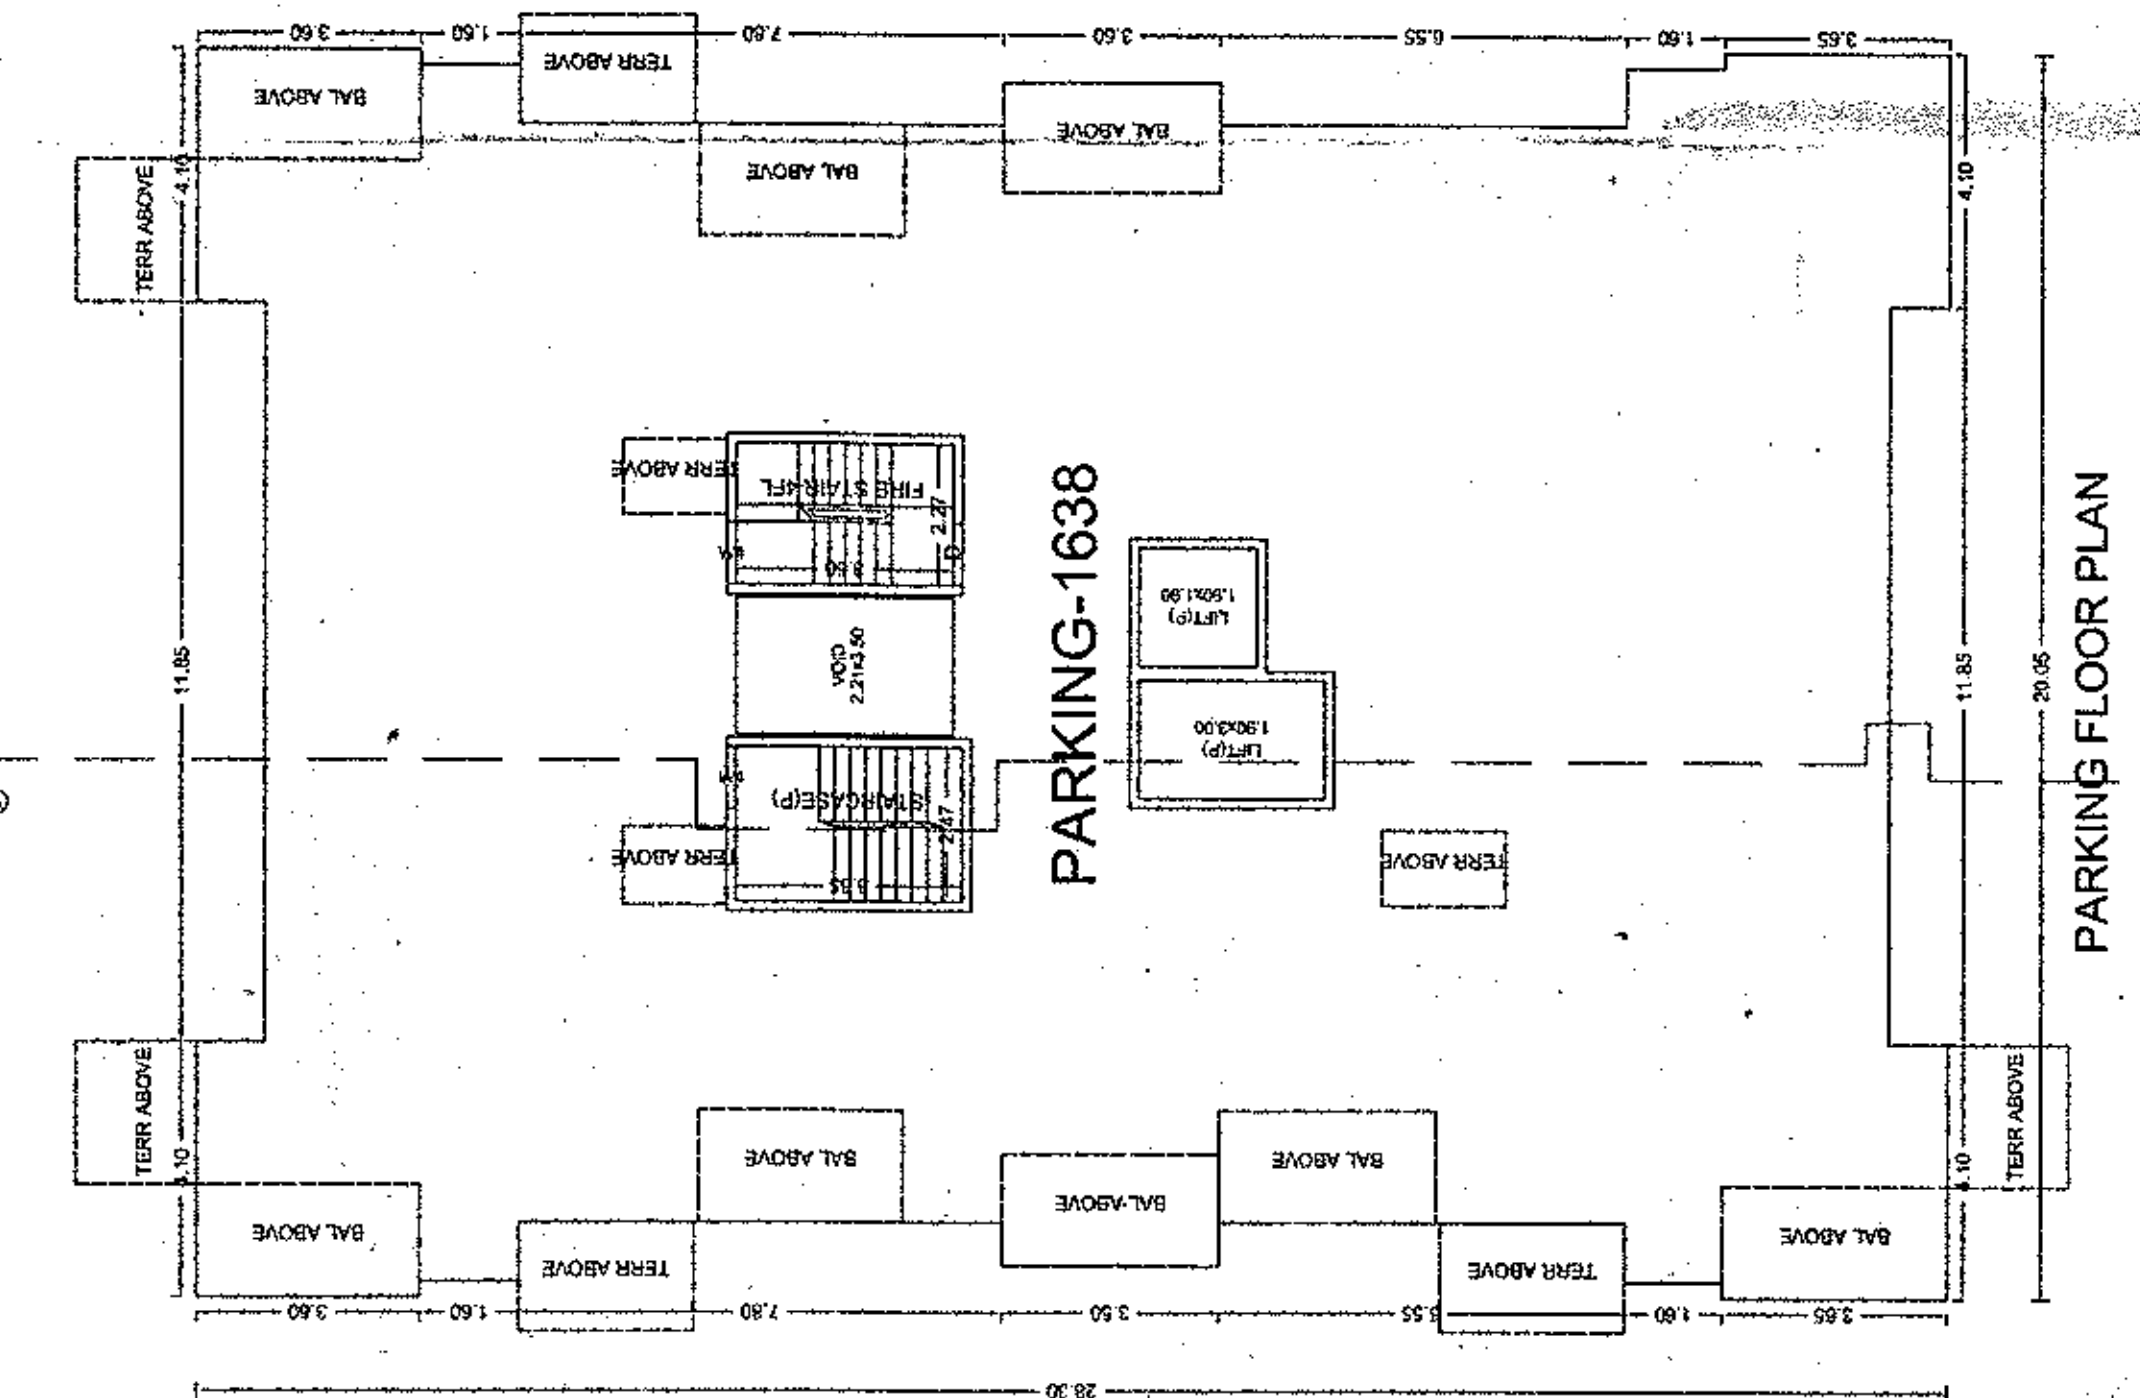



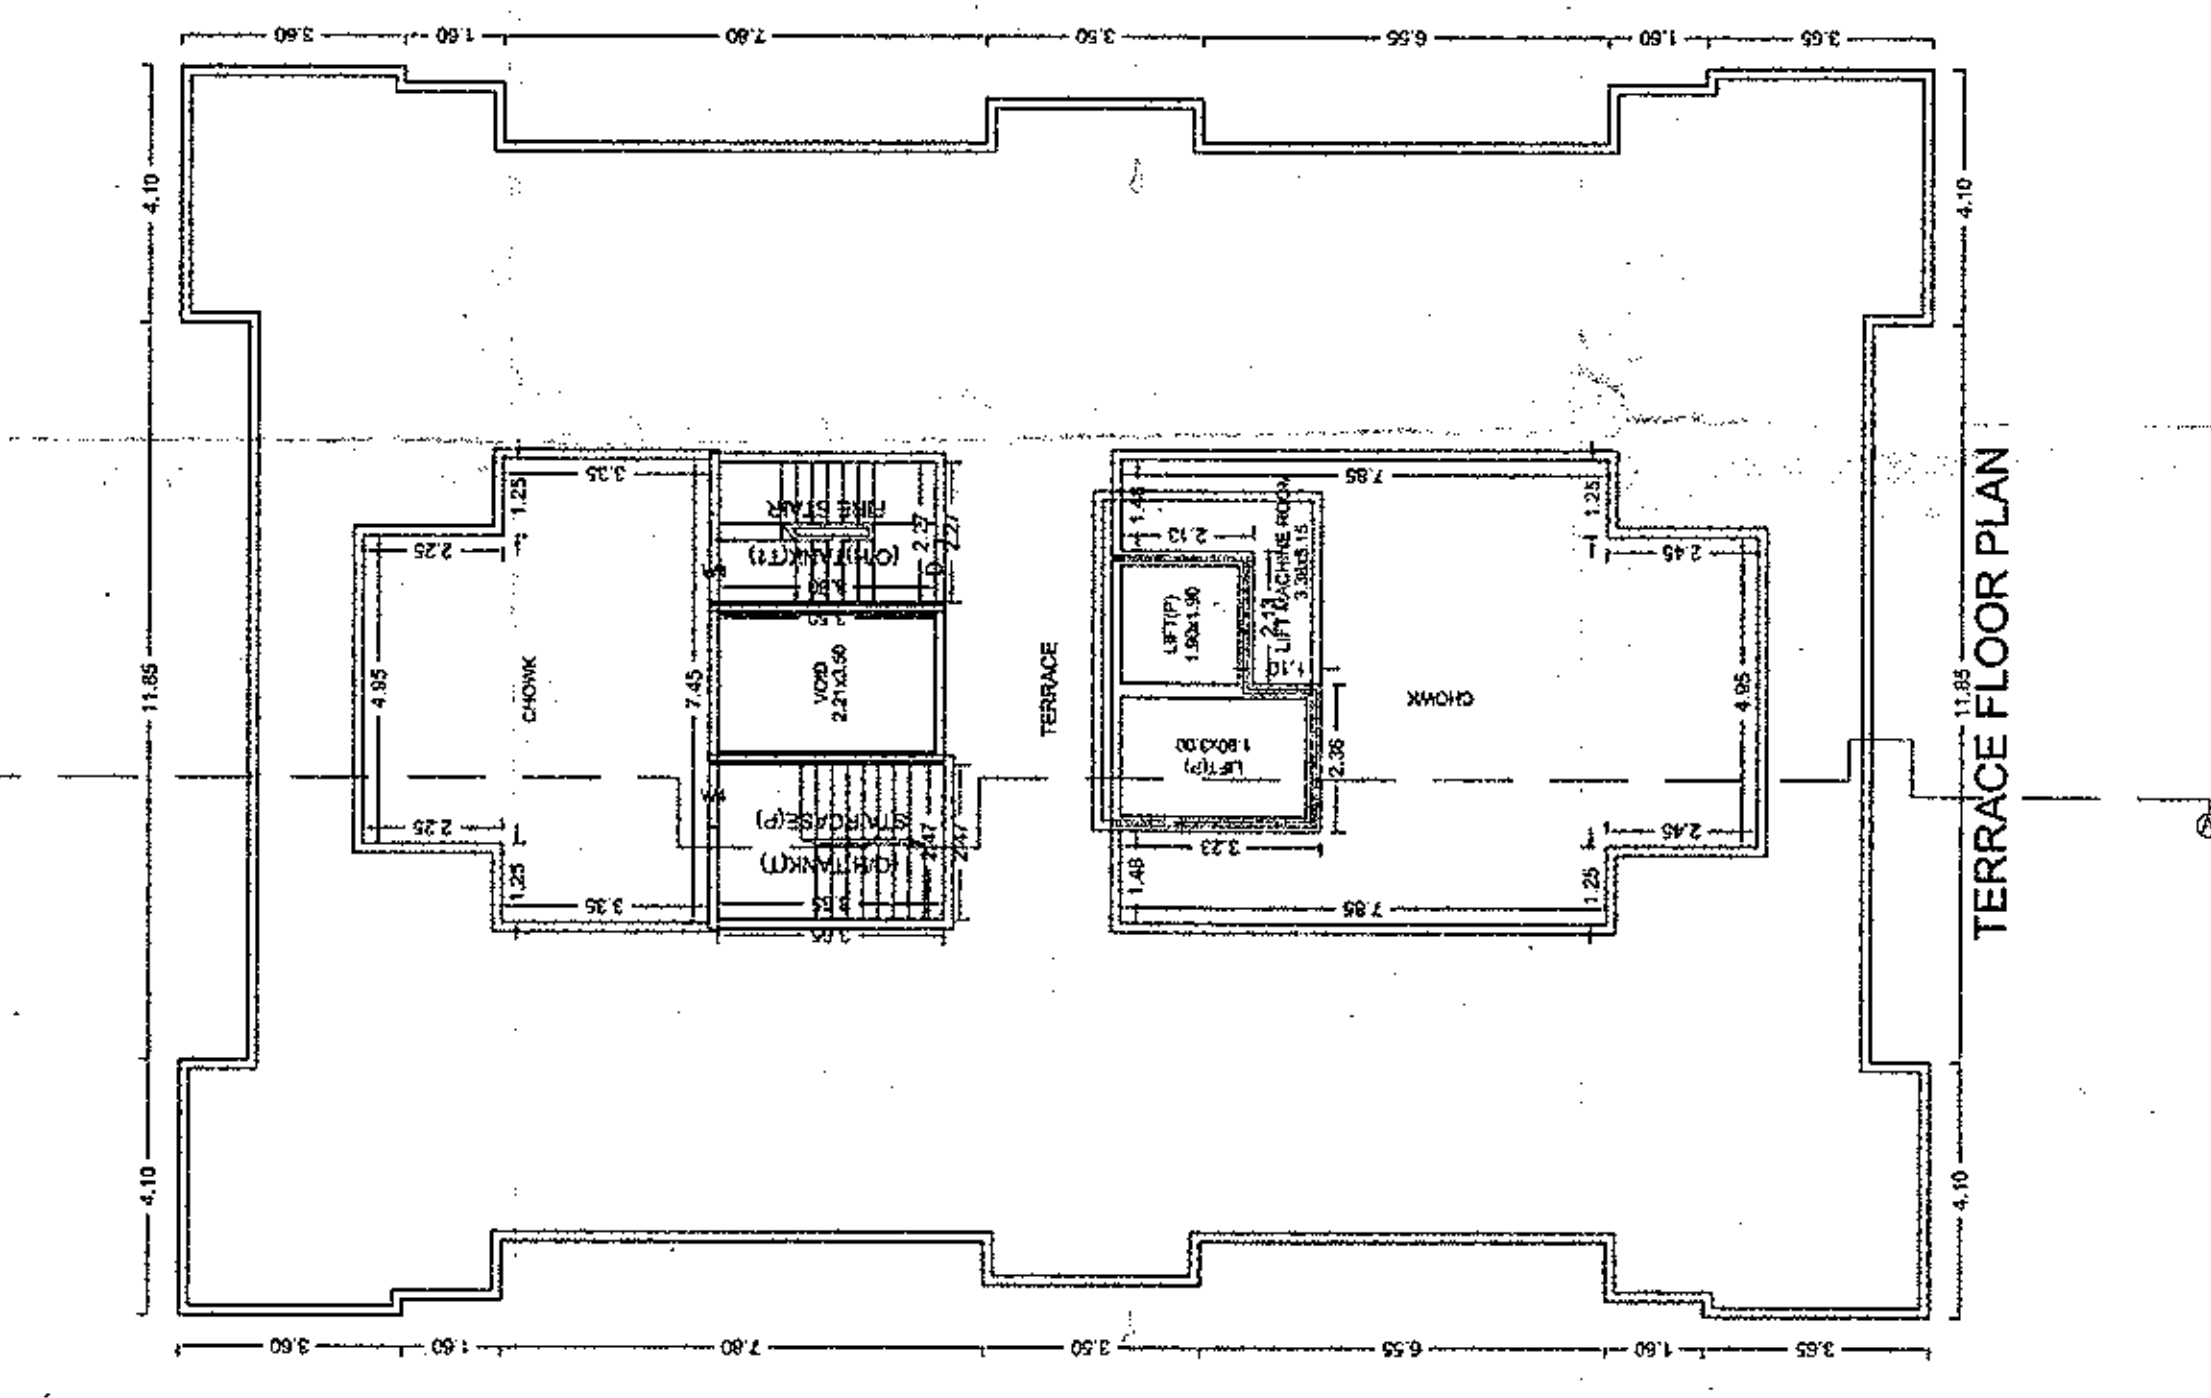


TERRACE FLOOR PLAN

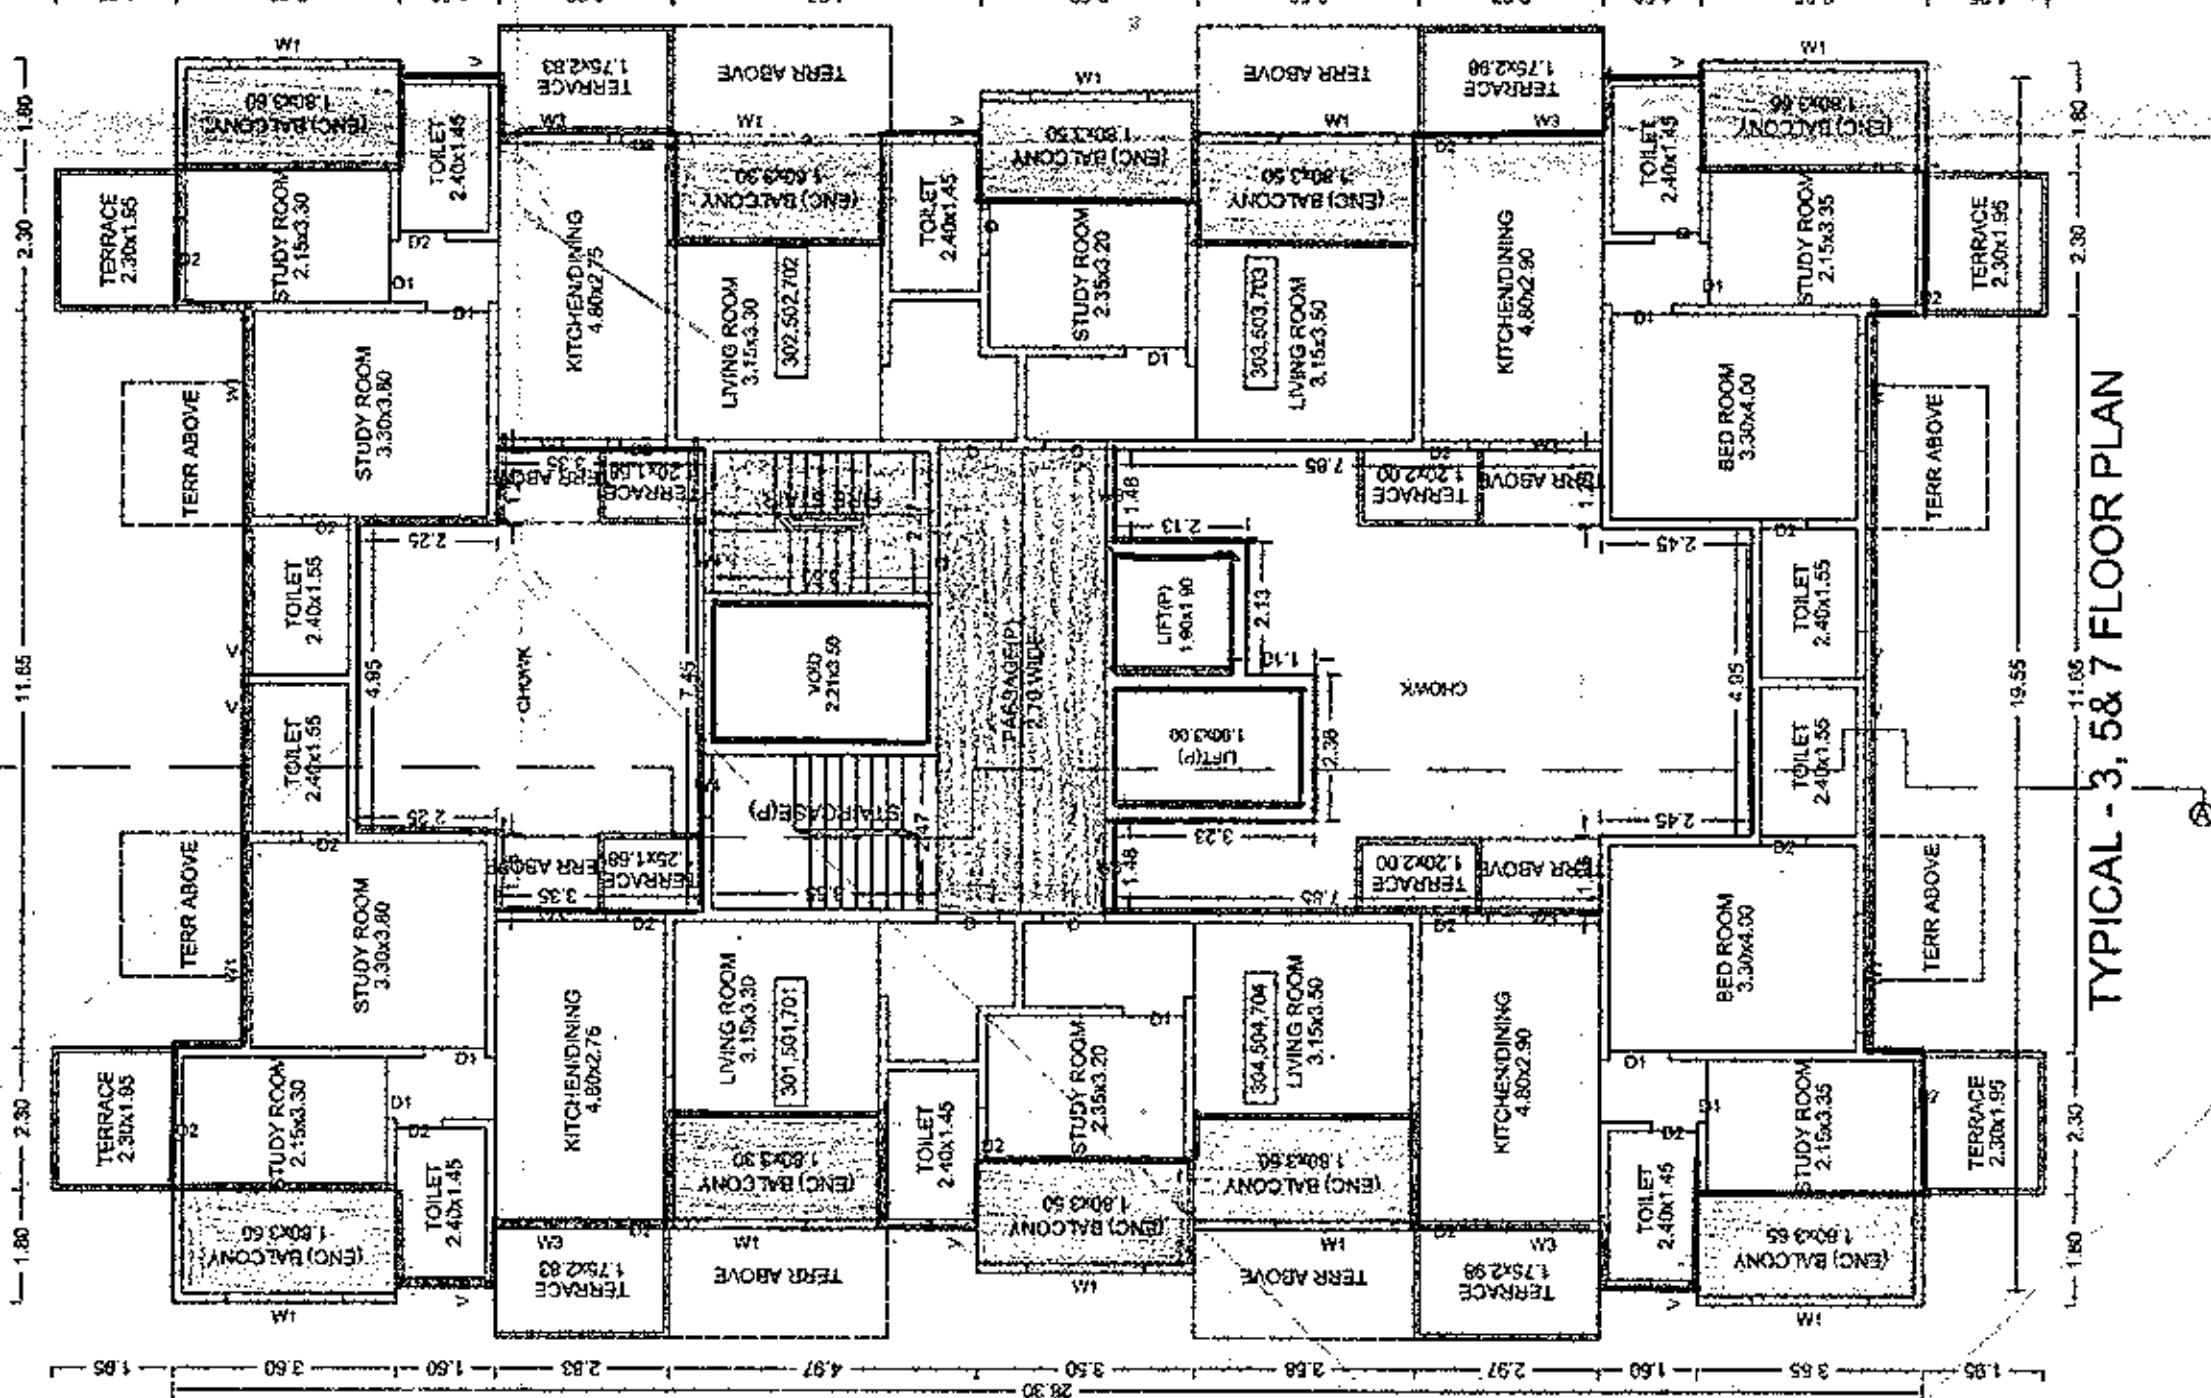


TYPICAL - 3, 5 & 7 FLOOR PLAN

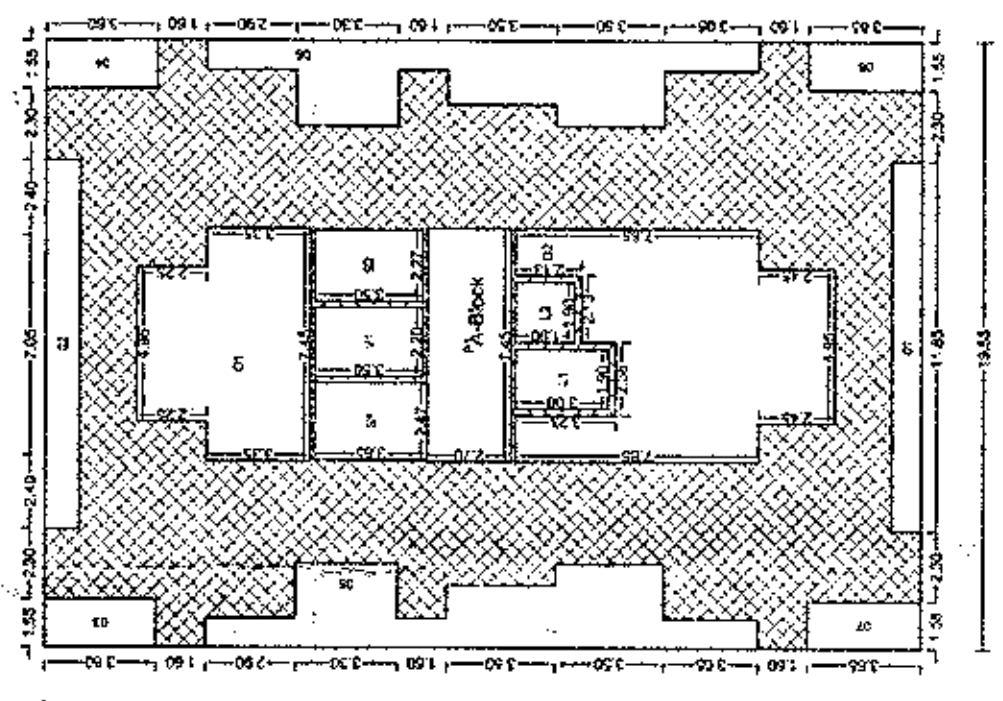

TYPICAL - 3, 5 & 7 FLOOR PLAN

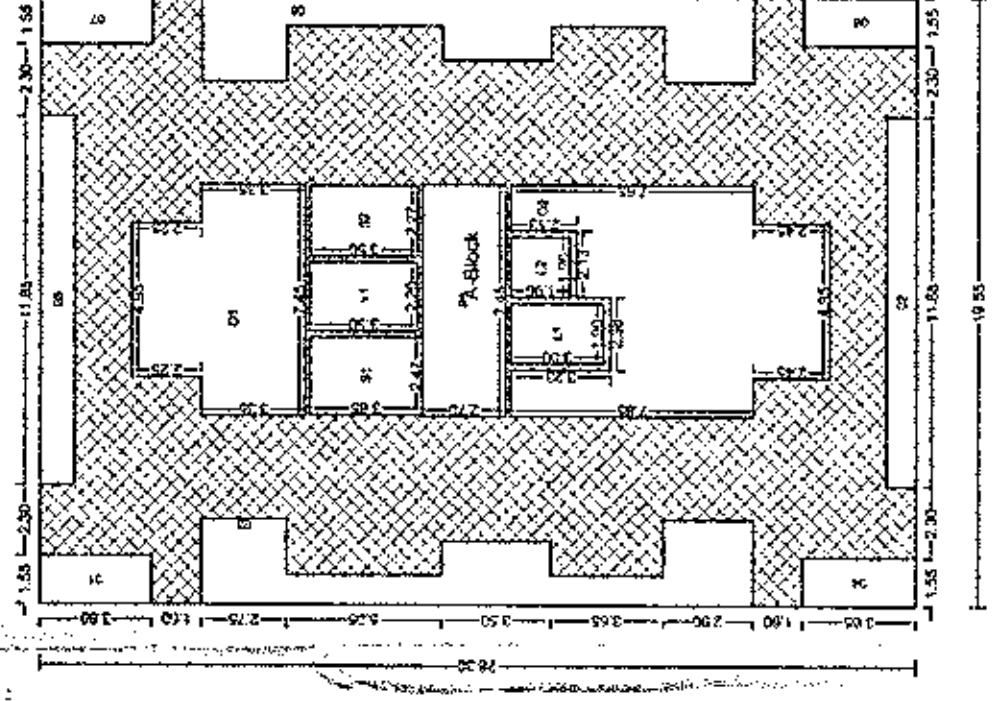

TYPICAL - 2, 4 & 6 FLOOR PLAN

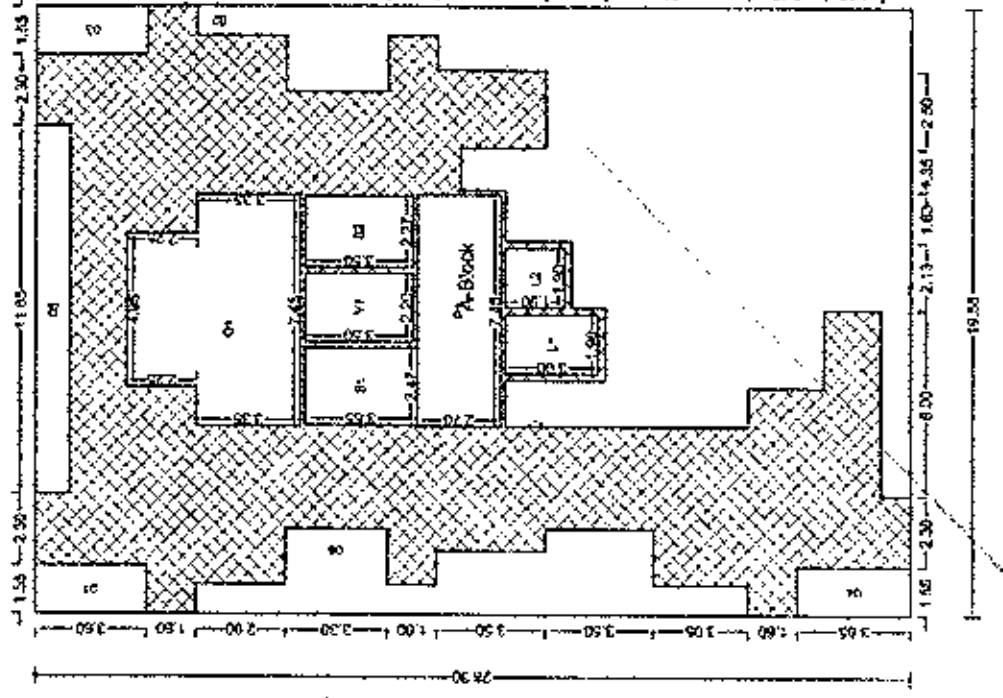

TYPICAL - 2, 4 & 6 FLOOR PLAN











