


Sanctioned No. B.P./Ravet/22/2023
Subject to conditions mentioned in the
Office Order No. 23/01/2023
Pimpri
Date 23/01/2023

City Engineer
Building Permission Dept.
PCMC, Pimpri, Pune-18.

Sanctioned No. B.P./Ravet/22/2023
Subject to conditions mentioned in the
Office Order No. 23/01/2023
Pimpri
Date 23/01/2023

City Engineer
Building Permission Dept.
PCMC, Pimpri, Pune-18.

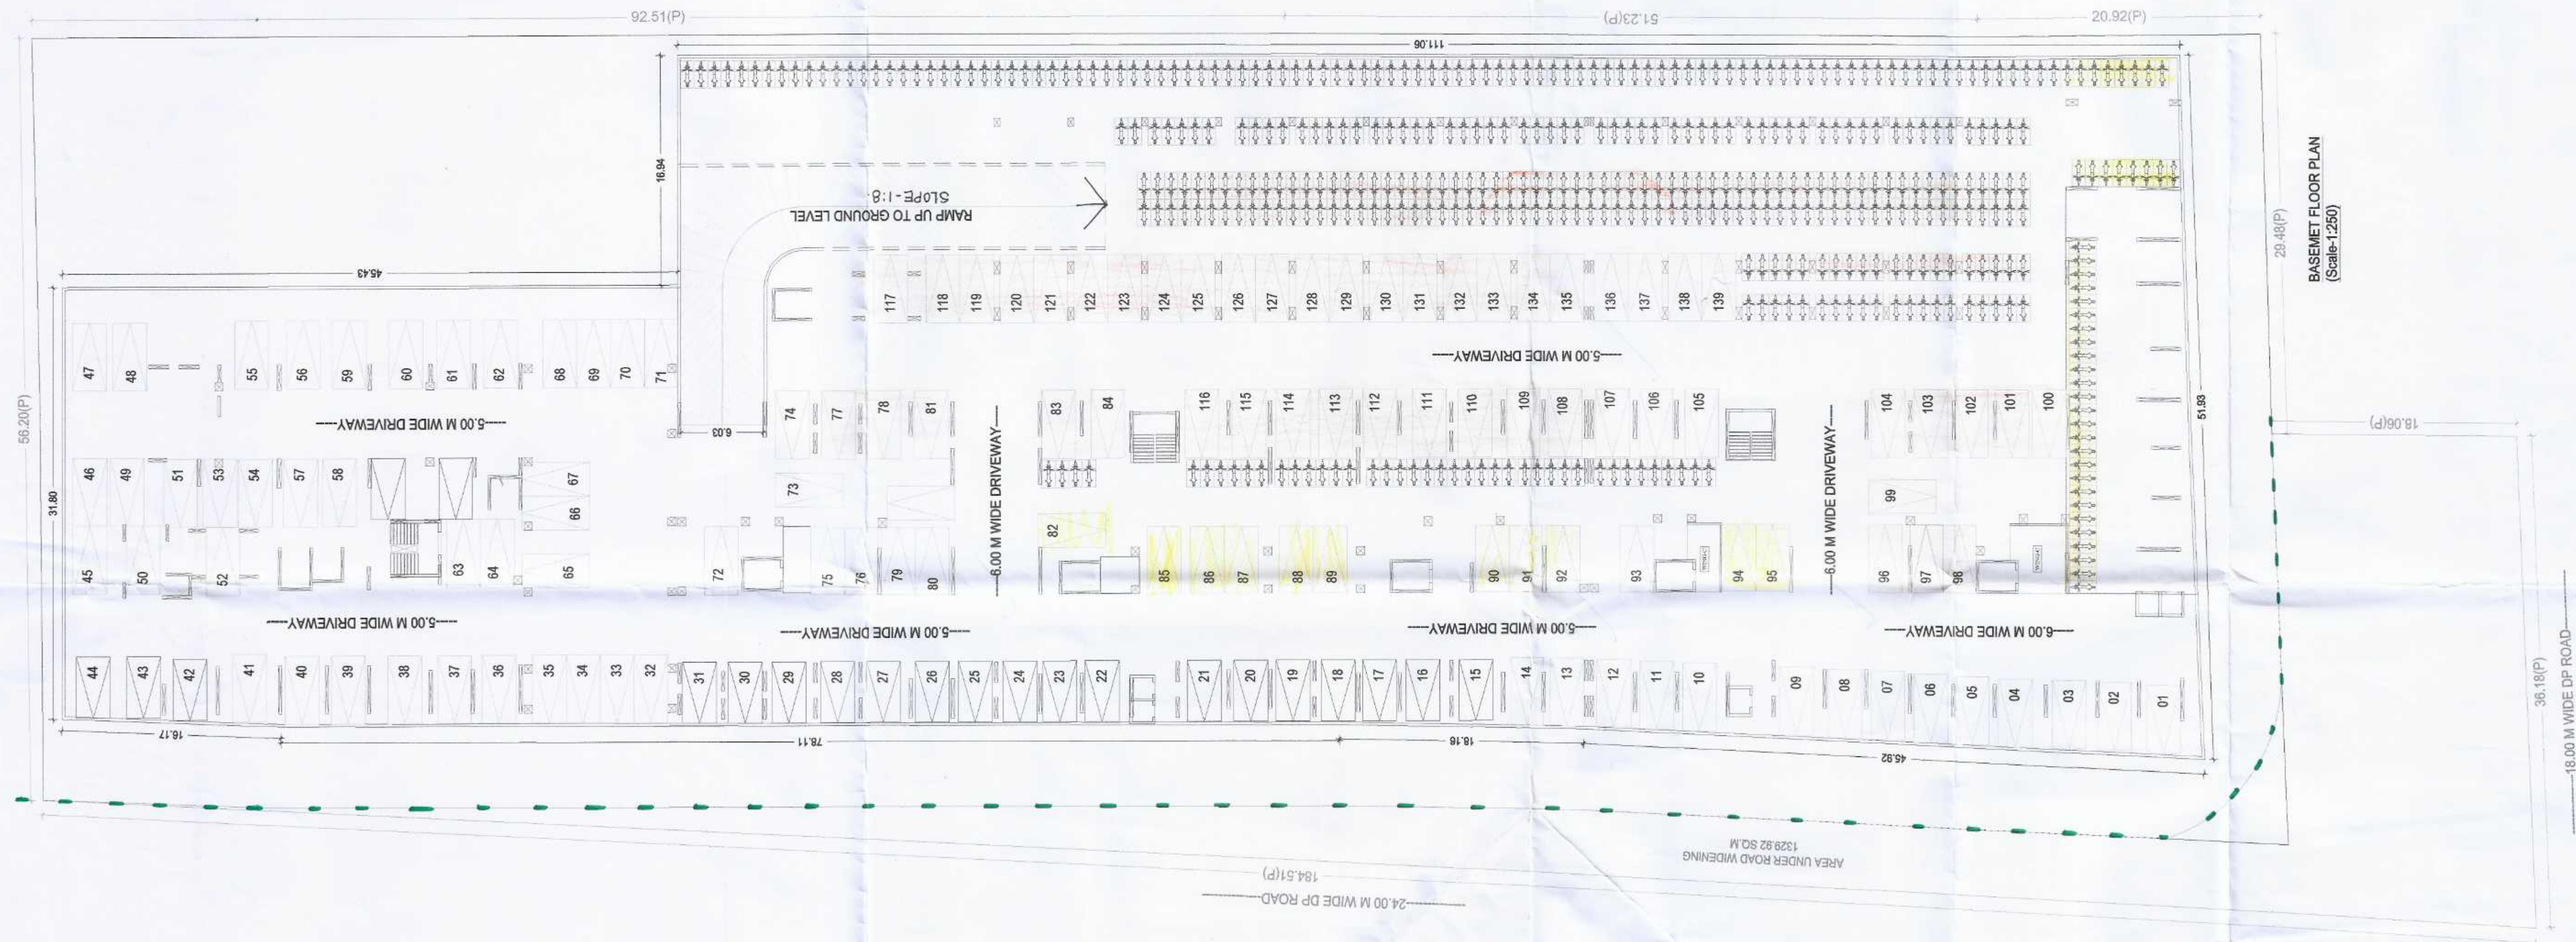

PARKING CALCULATION					
SR. NO	REQUIRED PARKING		PROPOSED PARKING		
	CARS	SCOOTERS	CARS	SCOOTERS	
01	139	510	139	510	
02	139	510	139	510	

OWNER'S NAME: M/S. VIVANTA REALTY THROUGH PARTNER MR. VASANT KHAUDU KATE (P.A.H.)

PROJECT: SURVEY NO: 104/105 PLOT NO: HISSA NO: CTS NO:

ARCHITECT: VILAS J. YELE

ARCHITECT'S SIGN: [Signature]

OWNER'S SIGN: [Signature]

JOB NO. | DRG. NO. | SCALE | DRAWN BY | CHECKED BY |

INWARD NO. | DATE | SHEET NO. |

KEY NO. |