

राजेश एच. सी. ३ / २०२६ दि. ०२.०६.२४
नवीन वरिष्ठ अभियंता (सिविल) पदावर
मुंबई महानगरपालिका, प्लॉट नं. १७, वॉश, सेक्टर नं. १७, वॉश, मुंबई-४०० ००१

सुप्रसन्न साहूबाबा, गणेशबाबा
वर्ग प्रथम महानगरपालिका

BUILDING NO. - 2 & 4 (TYPE - B)


TYPICAL SECTION KITCHEN THRU
SCALE 1:100

TYPICAL SECTION F.B. THRU
SCALE 1:100

F.B. TYPICAL PLAN


DESCRIPTION OF PROPOSAL & PROPERTY
AMENDED APPROVAL FOR RESIDENTIAL BUILDING ON
PLOT NO. - 08 & 04, SECTOR - 30/3/1,
C.D. BELAPUR, NAY MUMBAI

NAME & SIGN OF OWNER: SIGNATURE OF ARCHITECT
NAME OF ARCHITECT: RAJESH R.C.
SCALE: 1:100
JOB NO.: 17/13 MAHARAJ CENTRE
CHD BY: R.R.C.
DATE: 15-01-2018
TEL: 2769 2592/5

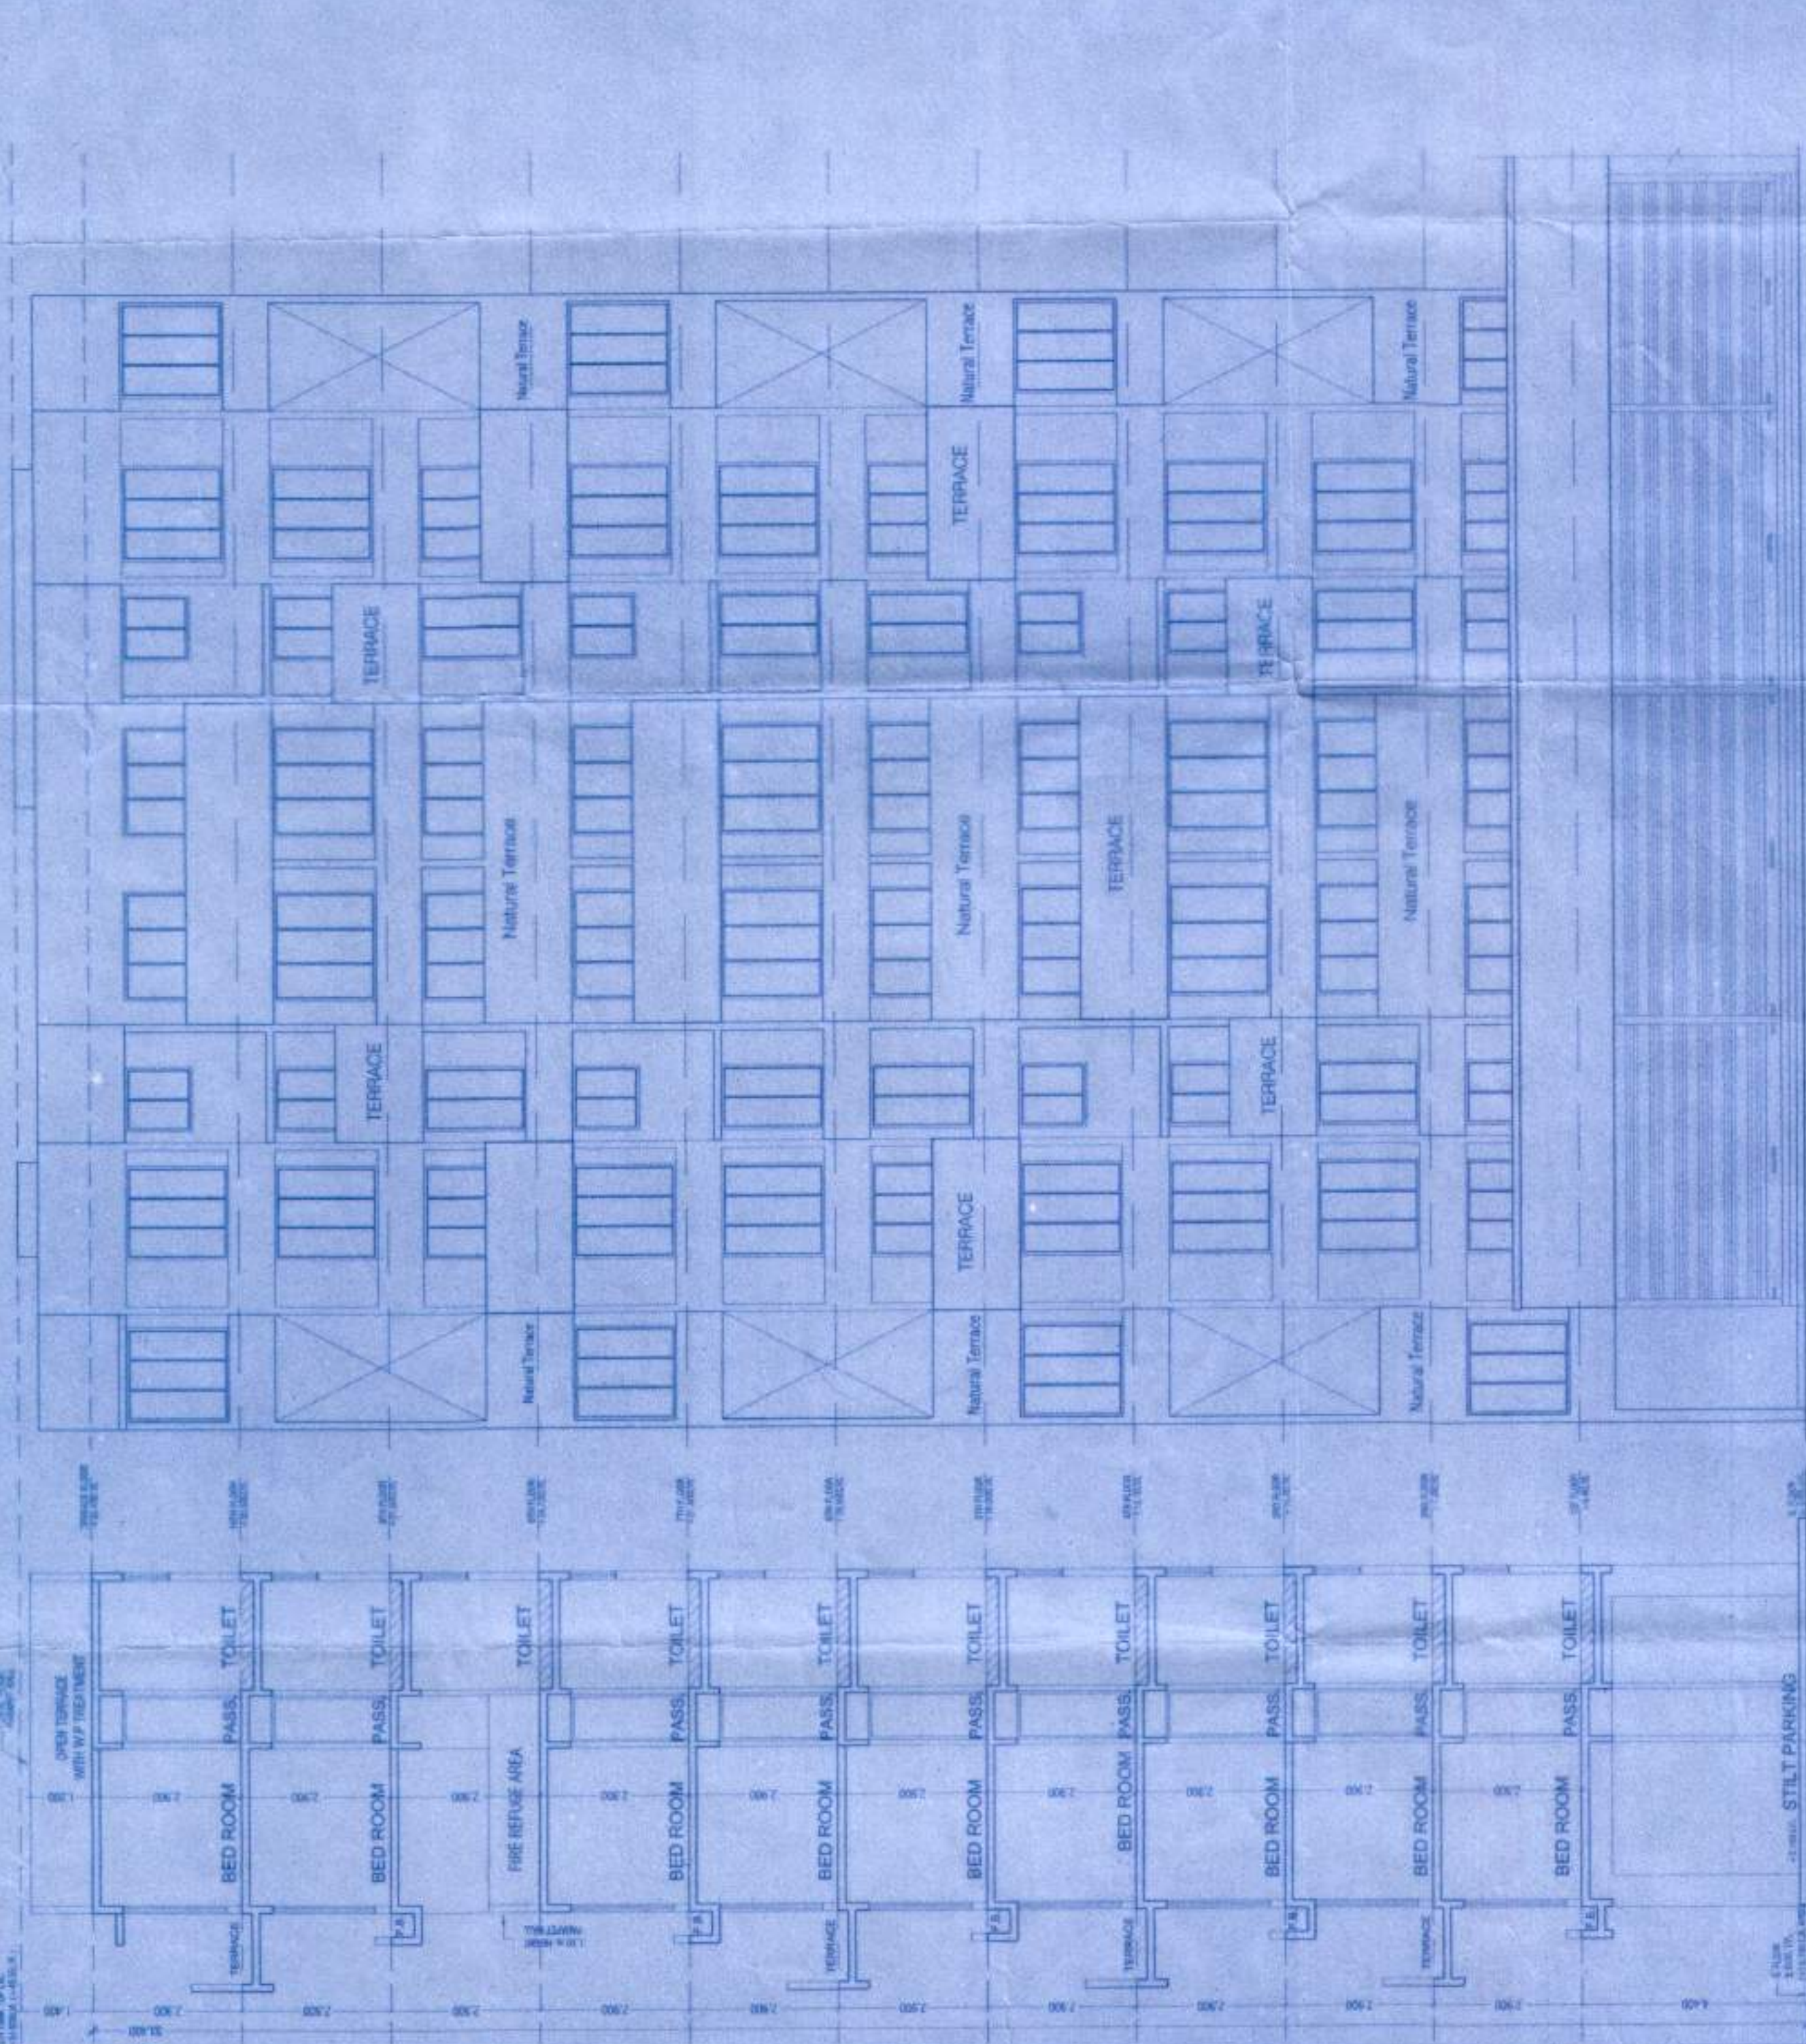

FRONT SIDE ELEVATION (BUILDING -B)

SECTION - D-D (BUILDING -B)

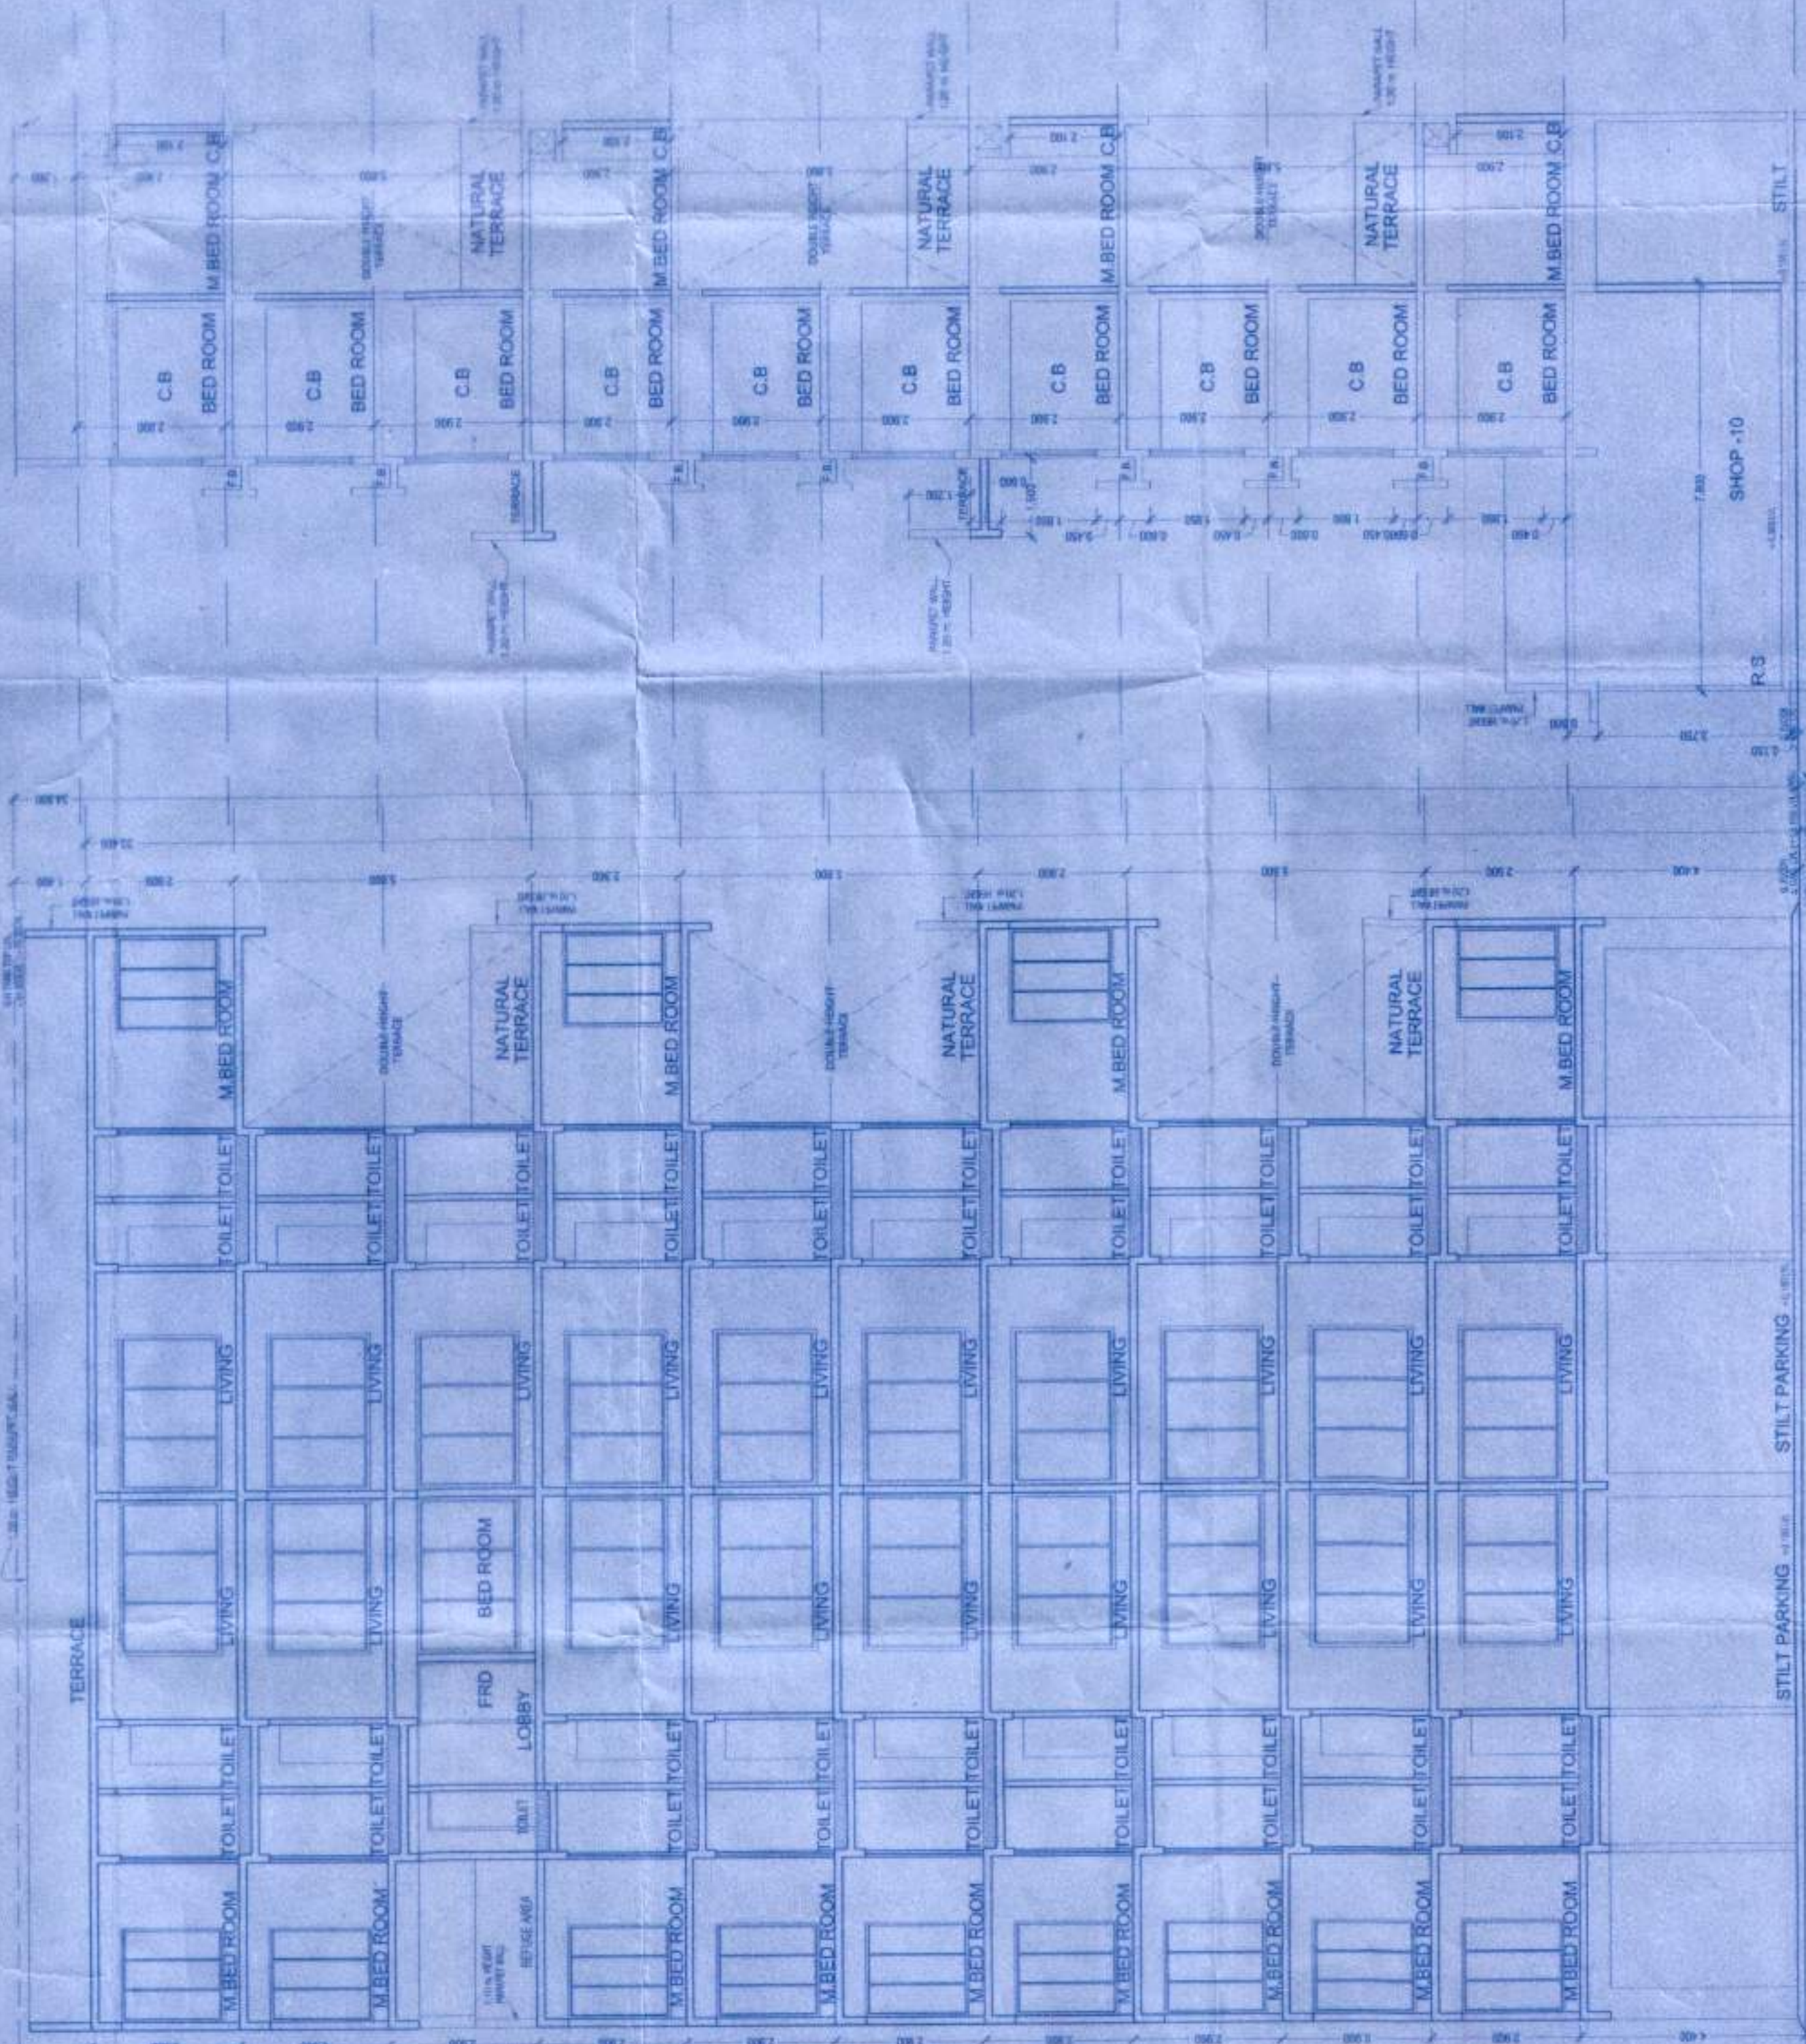

SECTION - C-C (BUILDING -B)

SECTION-BB (BUILDING -B)

SECTION - A-A (BUILDING -B)

SECTION - E-E (BUILDING -B)

REFUGEE AREA CALCULATION (8TH FLOOR, BLDG. B)								
A	7.765	X	6.530	X	1	=	50.705	SQ.M
TOTAL							=	50.705
REDUCTION:-								
1)	2.200	X	3.115	X	1	=	6.853	SQ.M
2)	1.465	X	2.865	X	1	=	4.165	SQ.M
3)	2.865	X	2.215	X	1	=	2.385	SQ.M
4)	0.130	X	3.415	X	1	=	0.512	SQ.M
TOTAL REDUCTION							=	16.068
GROSS AREA							=	50.705
NET AREA							=	34.636