





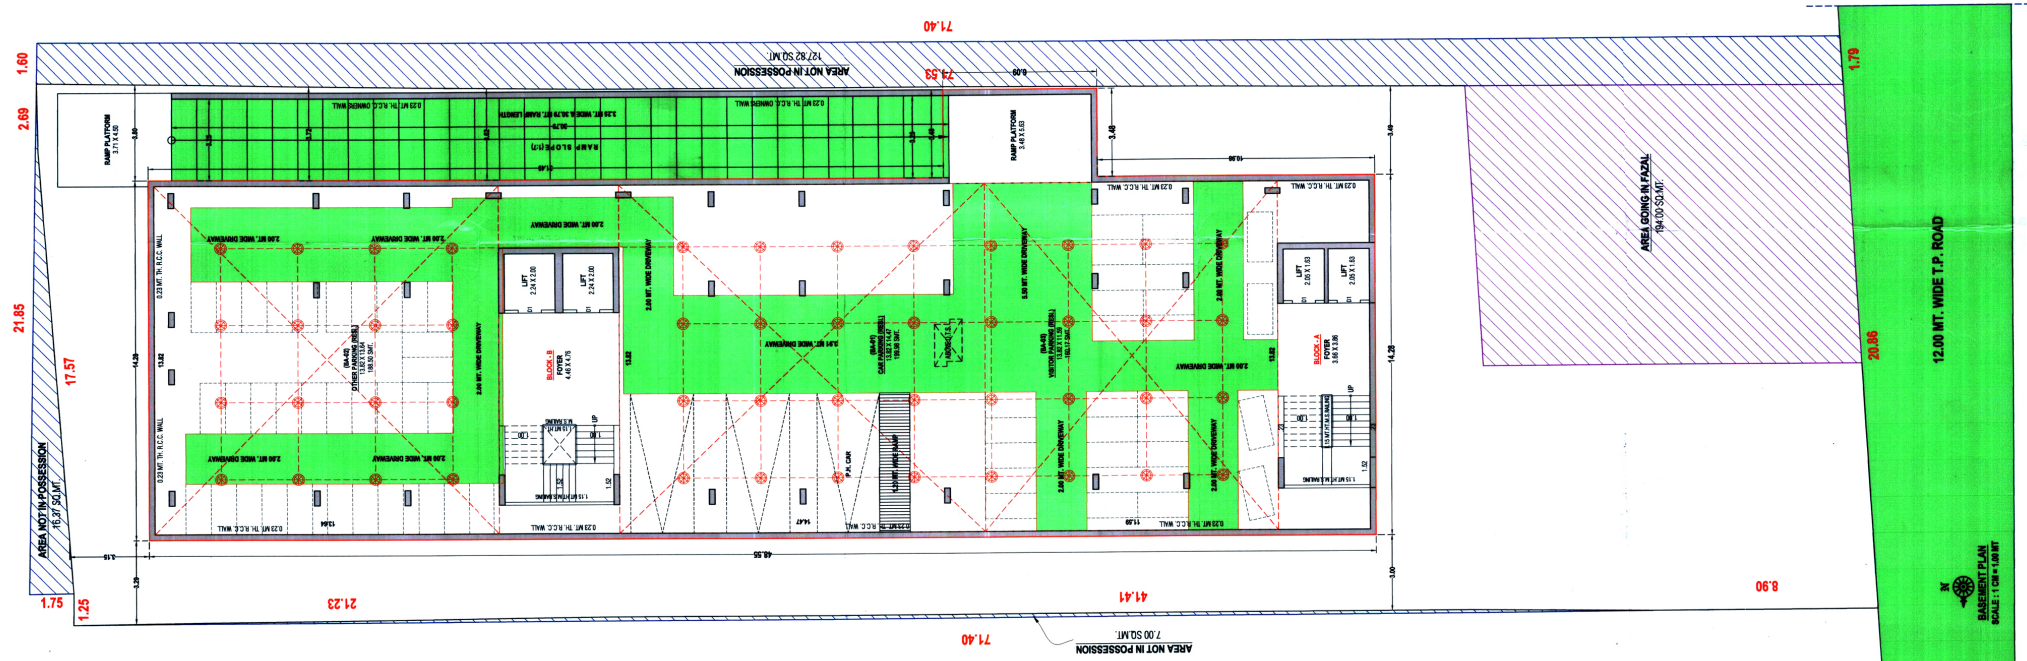

BASEMENT FLOOR PLAN




GROUND FLOOR PLAN

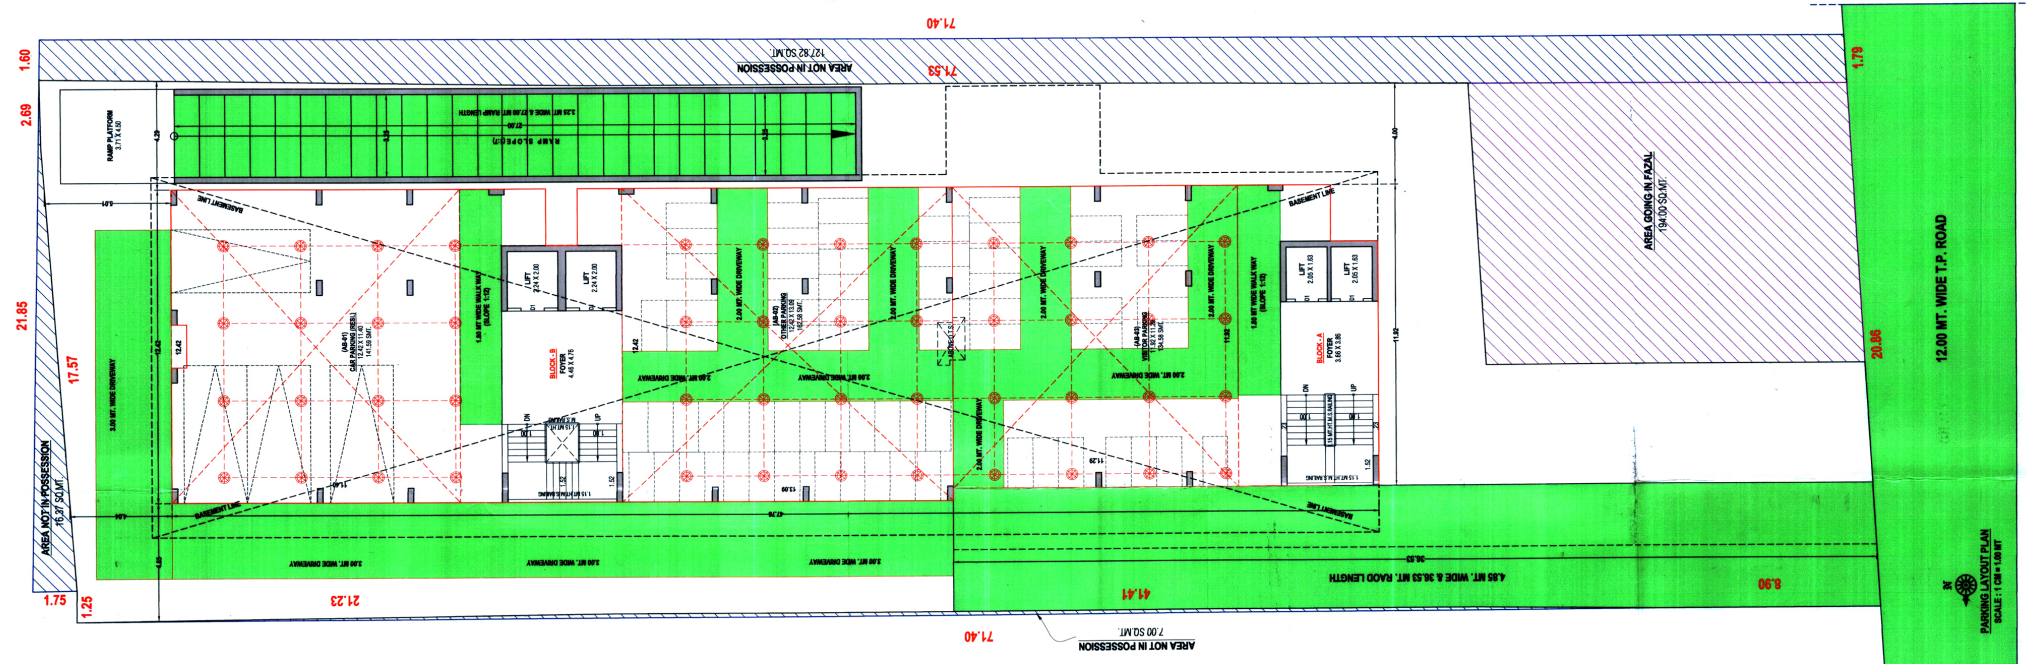




TYPICAL FLOOR PLAN

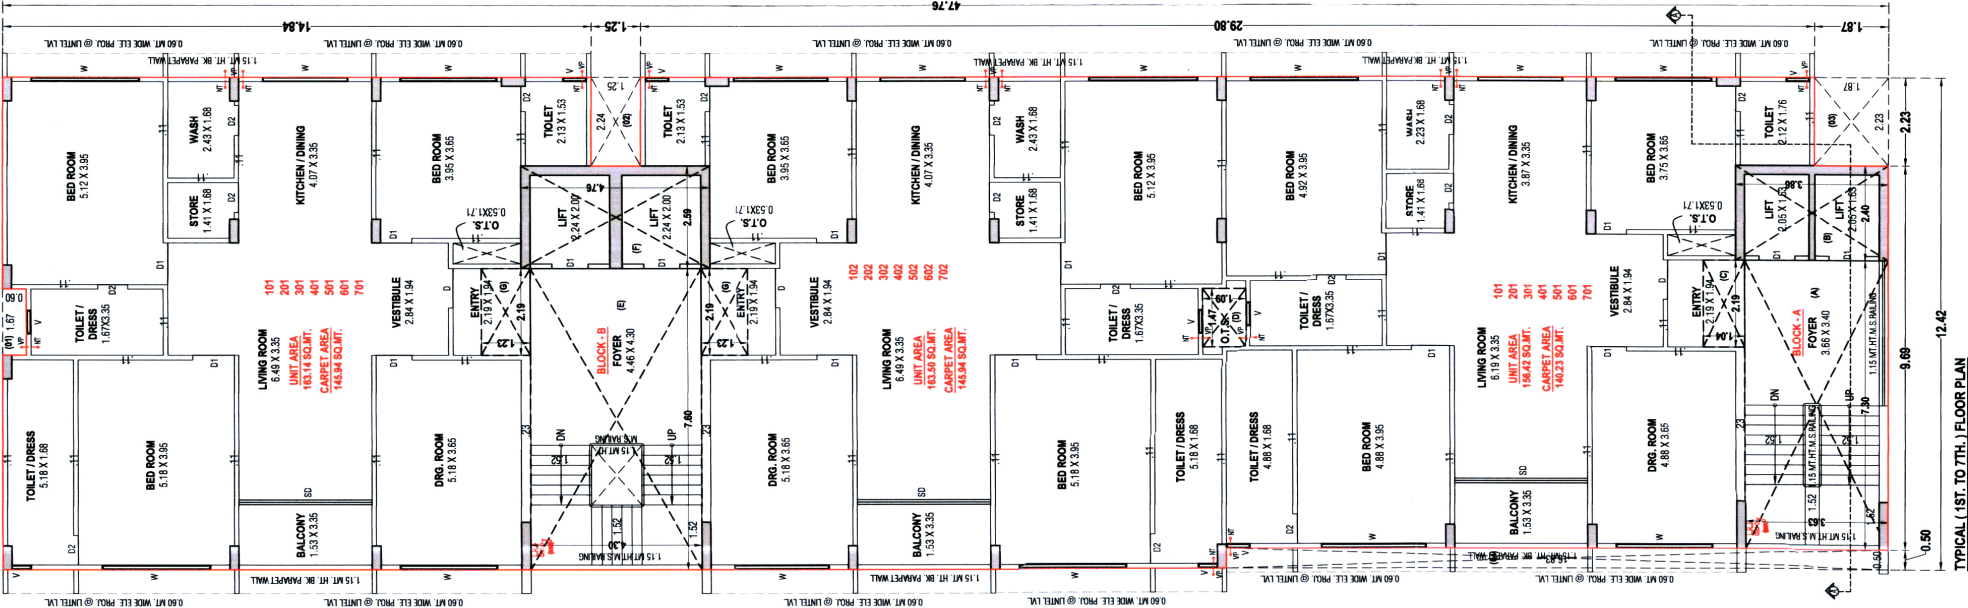

TERRACE FLOOR PLAN

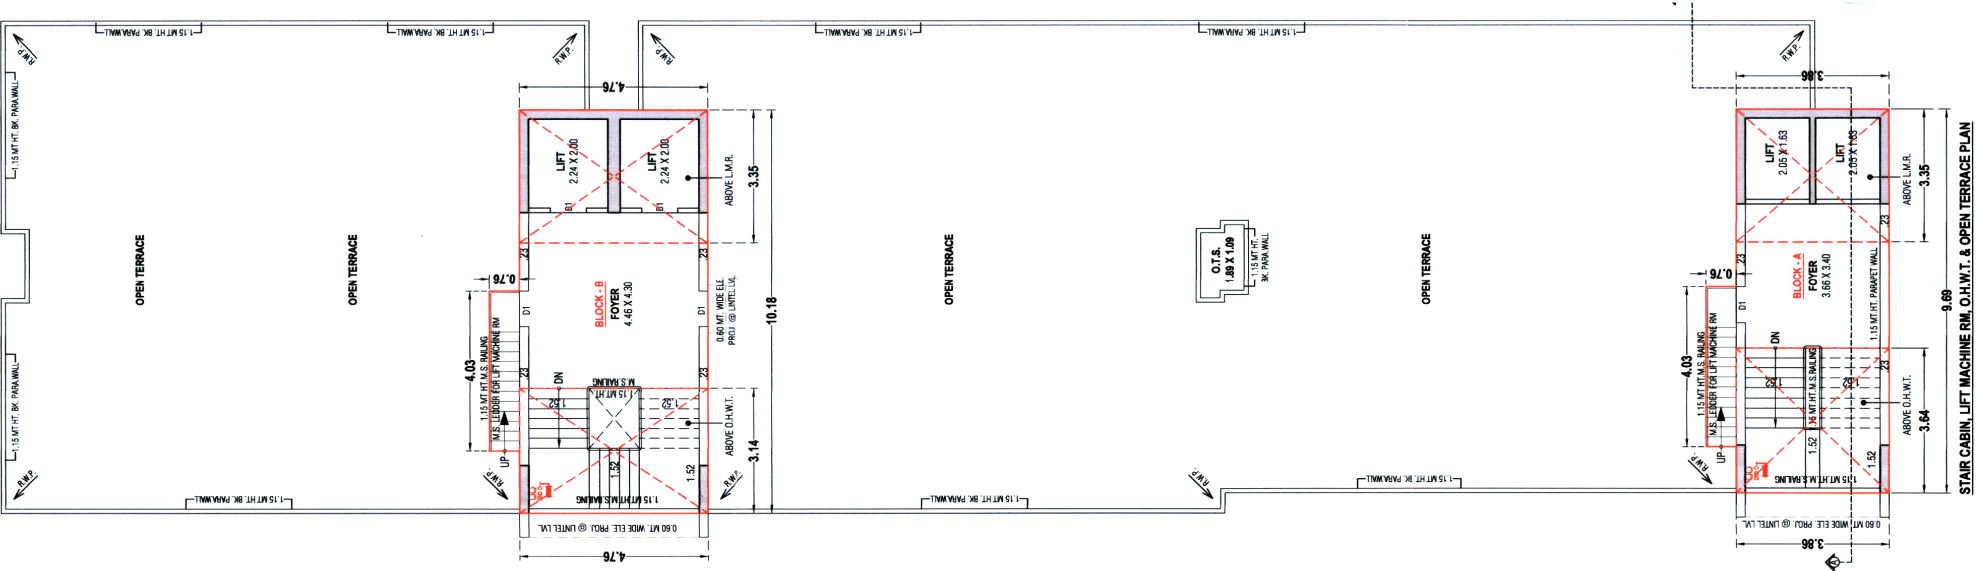

TYPICAL (1ST. TO 7TH.) FLOOR PLAN

STAIR CABIN, LIFT MACHINE RM. O.H.W.T. & OPEN TERRACE PLAN