



 

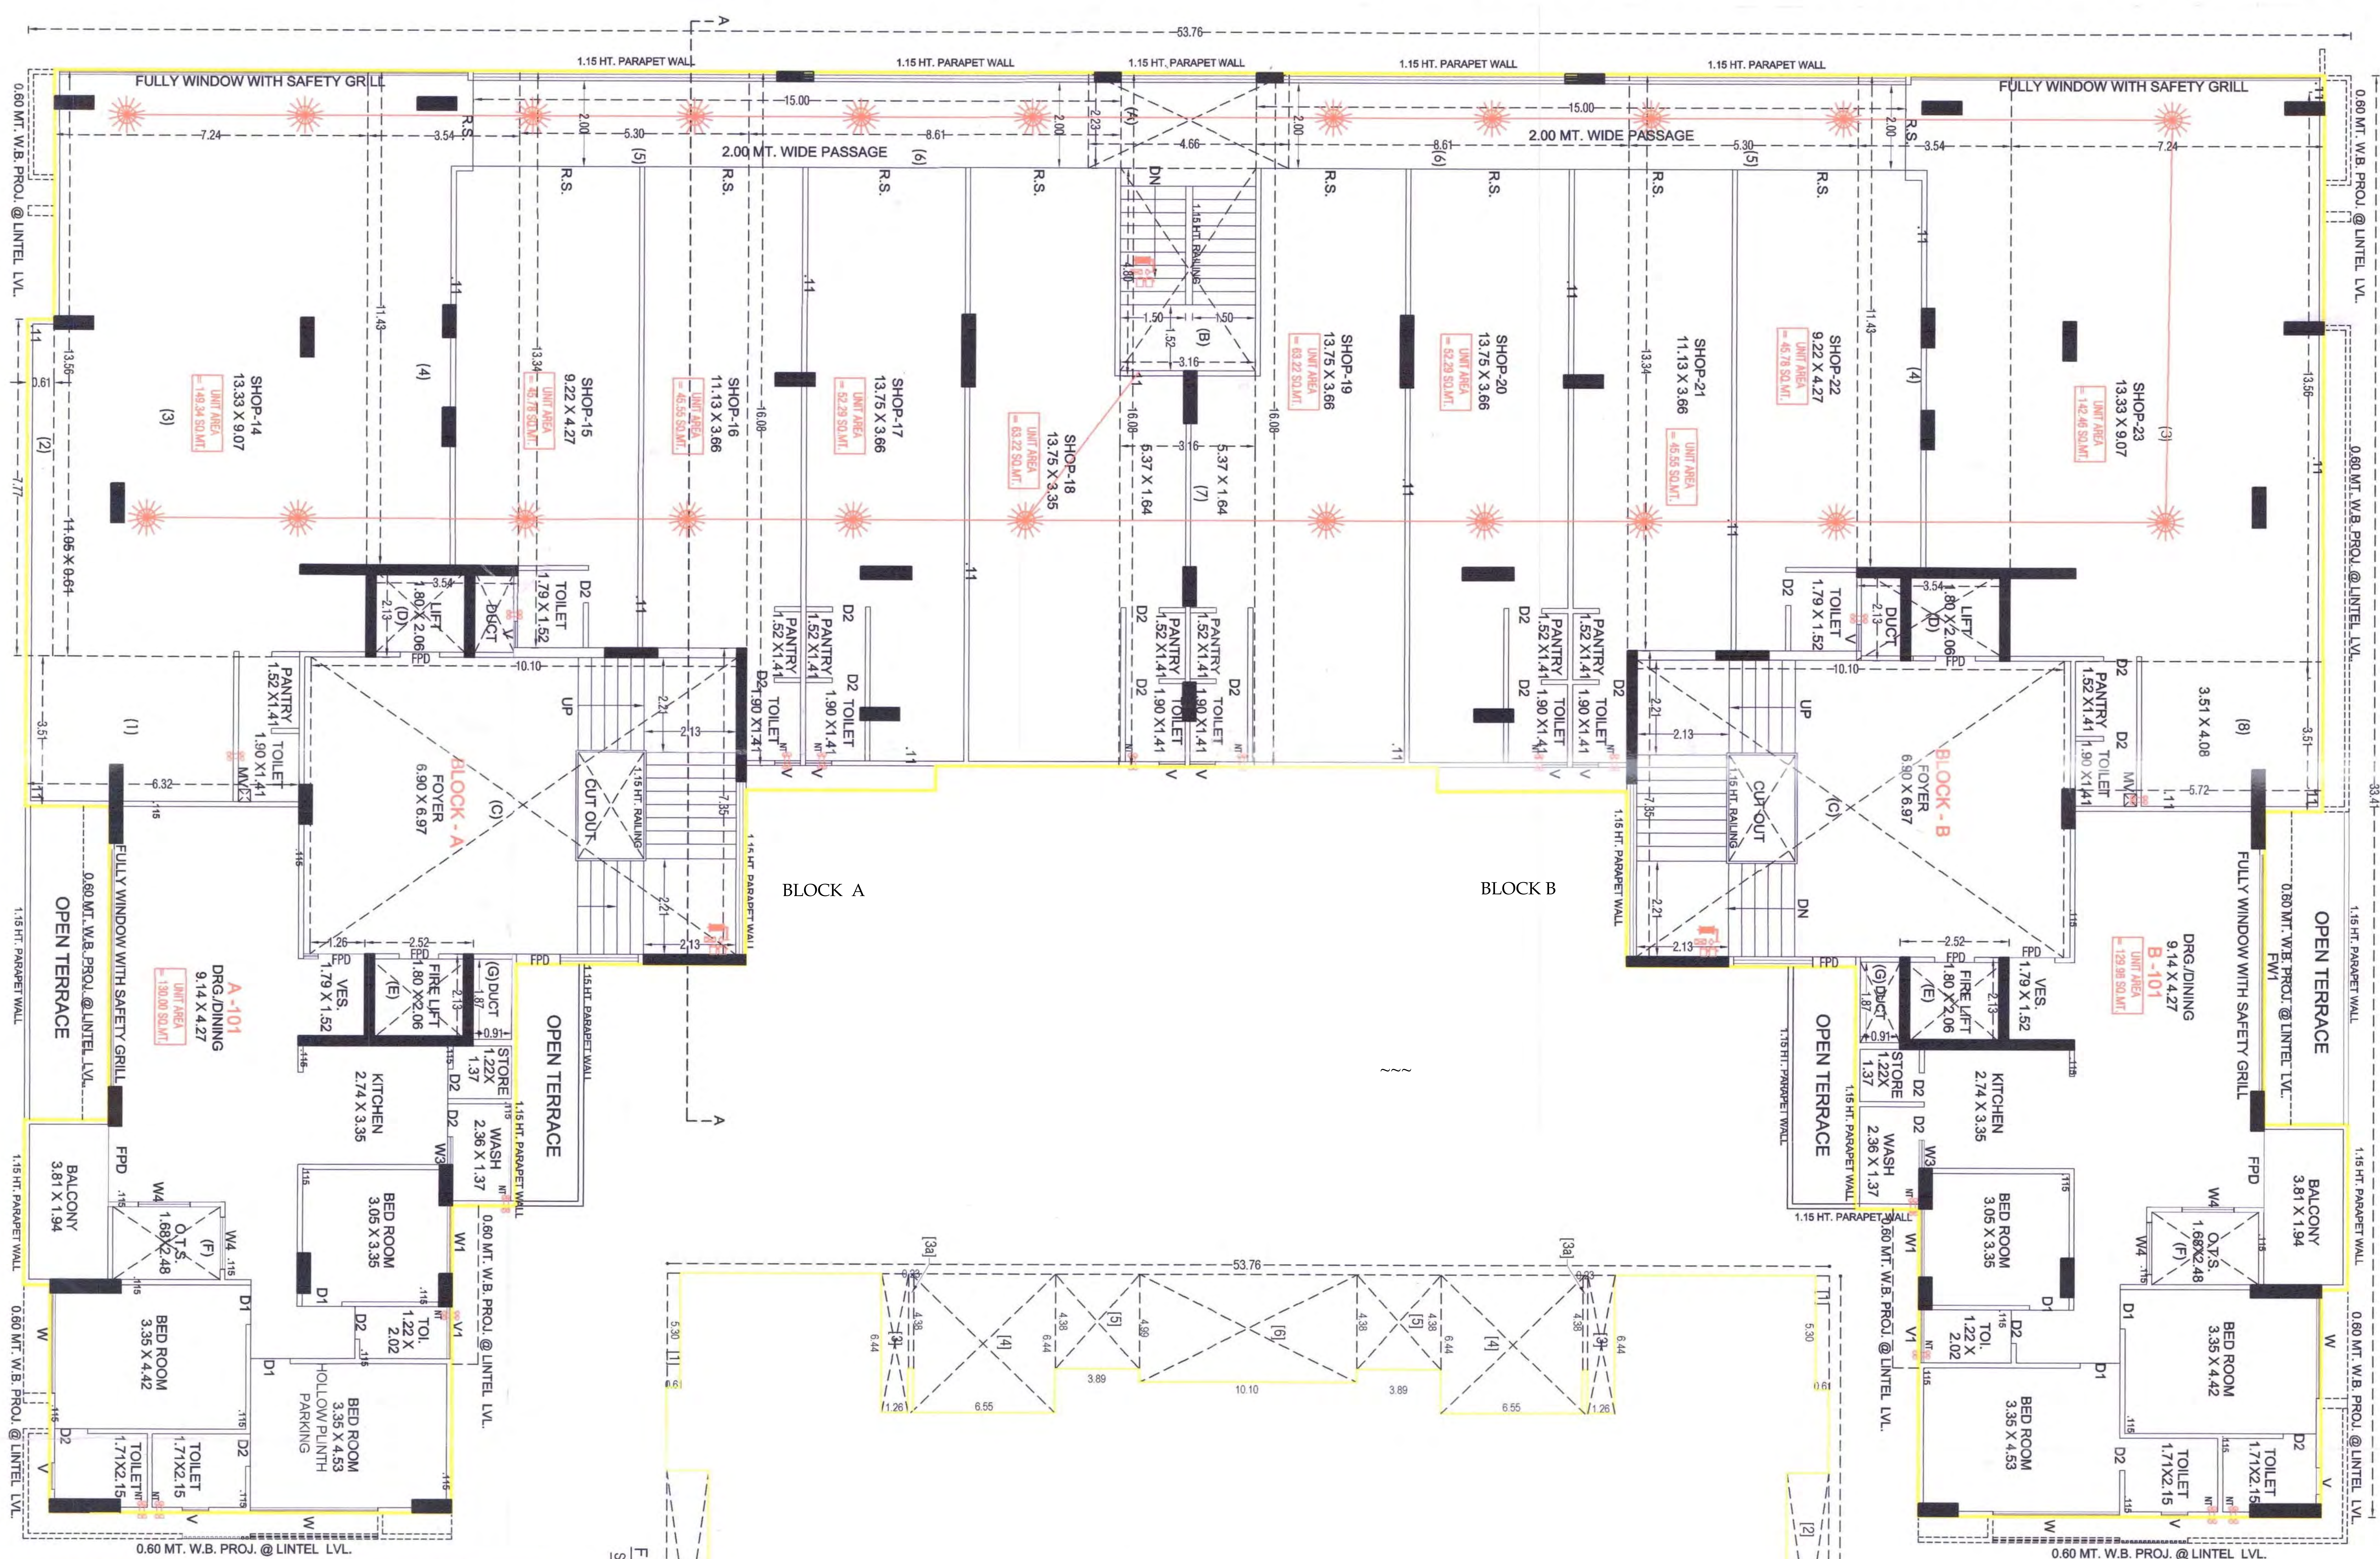

FIRST FLOOR PLAN
SCALE :- 1:100 CM. = 2.00 MT.



FIRST FLOOR PLAN
BLOCK A & B

BUILT UP AREA CALC.
(1ST FL.)

F.S.I. AREA CALC.
FIRST FLOOR (COMM.)


33.41 X 53.76	=	1796.12
LESS:-		
(1) 17.07 X 0.61	=	10.41
(2) 7.24 X 1.94 X 2	=	28.09
(3) 5.30 X 0.61 X 2	=	6.47
(4) 7.13 X 33.95	=	242.06
(5) 5.60 X 30.98	=	173.49
(6) 4.04 X 4.38 X 2	=	35.39
(7) 11.62 X 4.61 X 1	=	53.57
(8) 5.79 X 0.61	=	3.53
TOTAL LESS	=	553.01
NET BUILT AREA ON 1 ST FL.		
(1796.12- 553.01)	=	1243.11 Sq.Mts.

3.51 X 6.32	=	22.18
7.77 X 0.61	=	4.74
13.56 X 7.24 X 2	=	196.35
3.54 X 11.43 X 2	=	80.92
13.34 X 5.30 X 2	=	141.40
16.08 X 8.61 X 2	=	276.90
16.08 X 3.16	=	50.81
3.51 X 5.72	=	20.08
	=	793.38
LESS:-		
(A) 2.23 X 4.66	=	10.39
(B) 4.80 X 3.16	=	15.17
	=	25.56
NET F.S.I. AREA ON FIR. FL.		
(793.38- 25.56)	=	767.82 Sq. Mts.

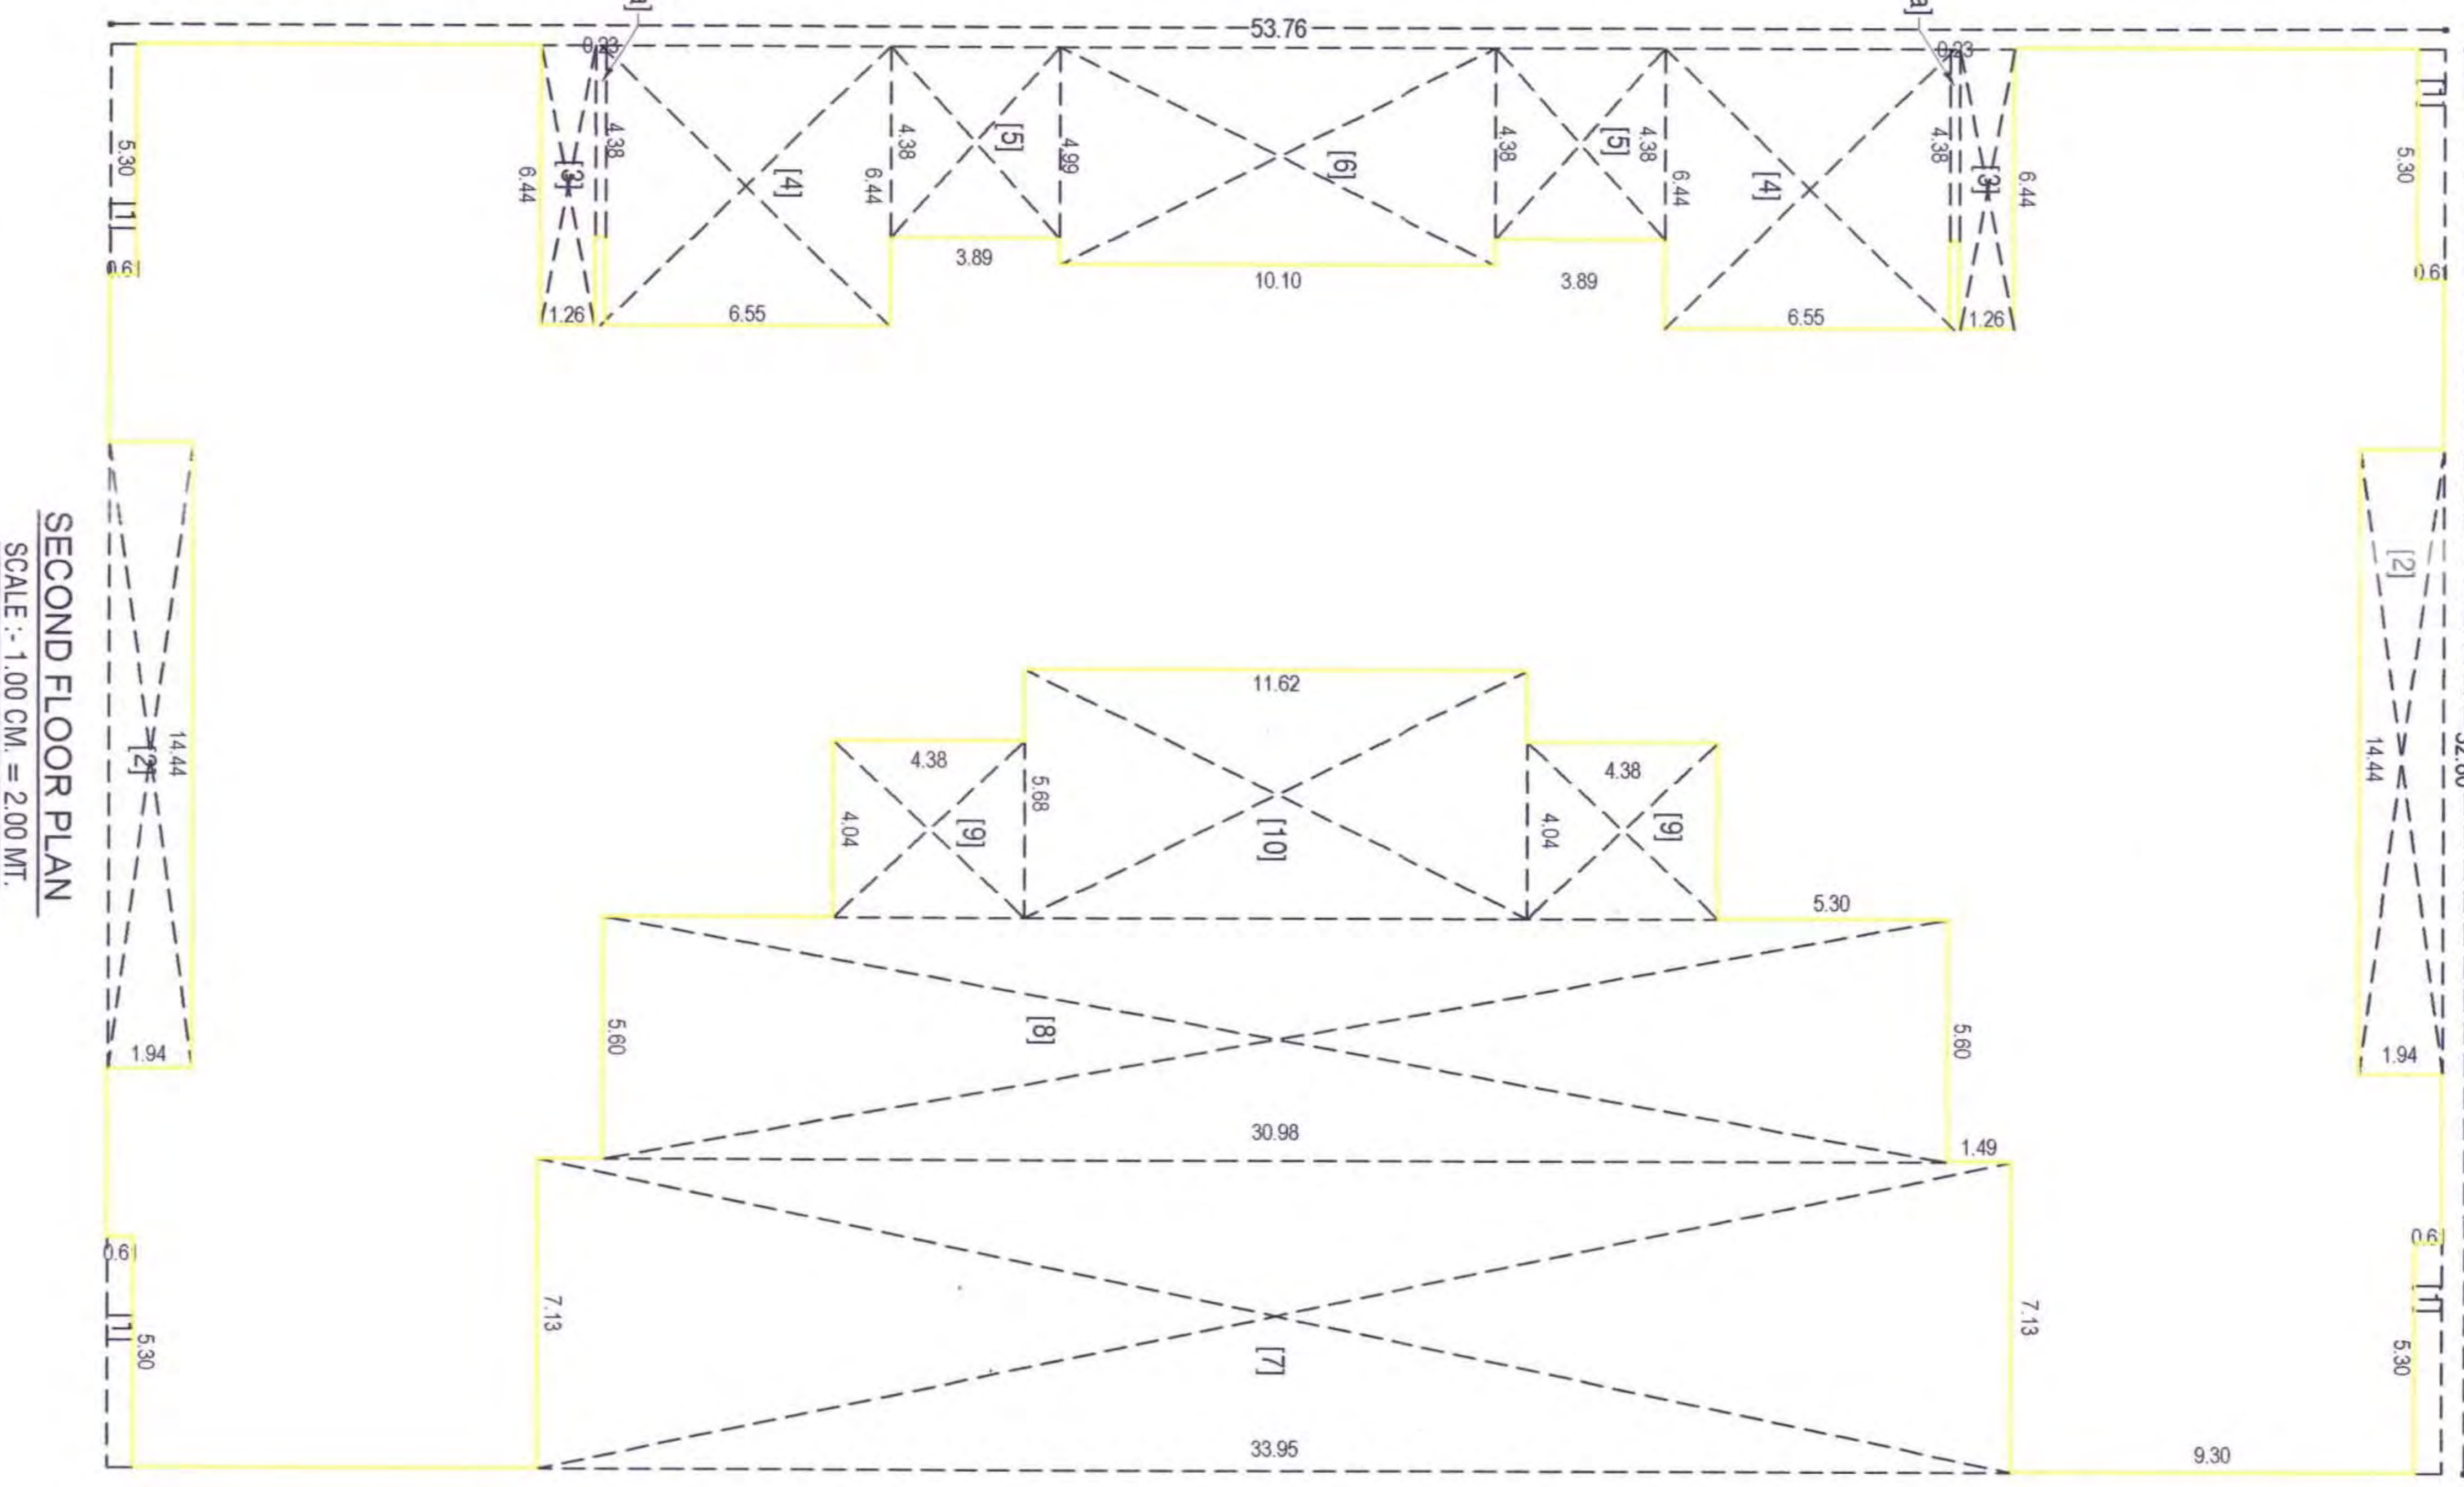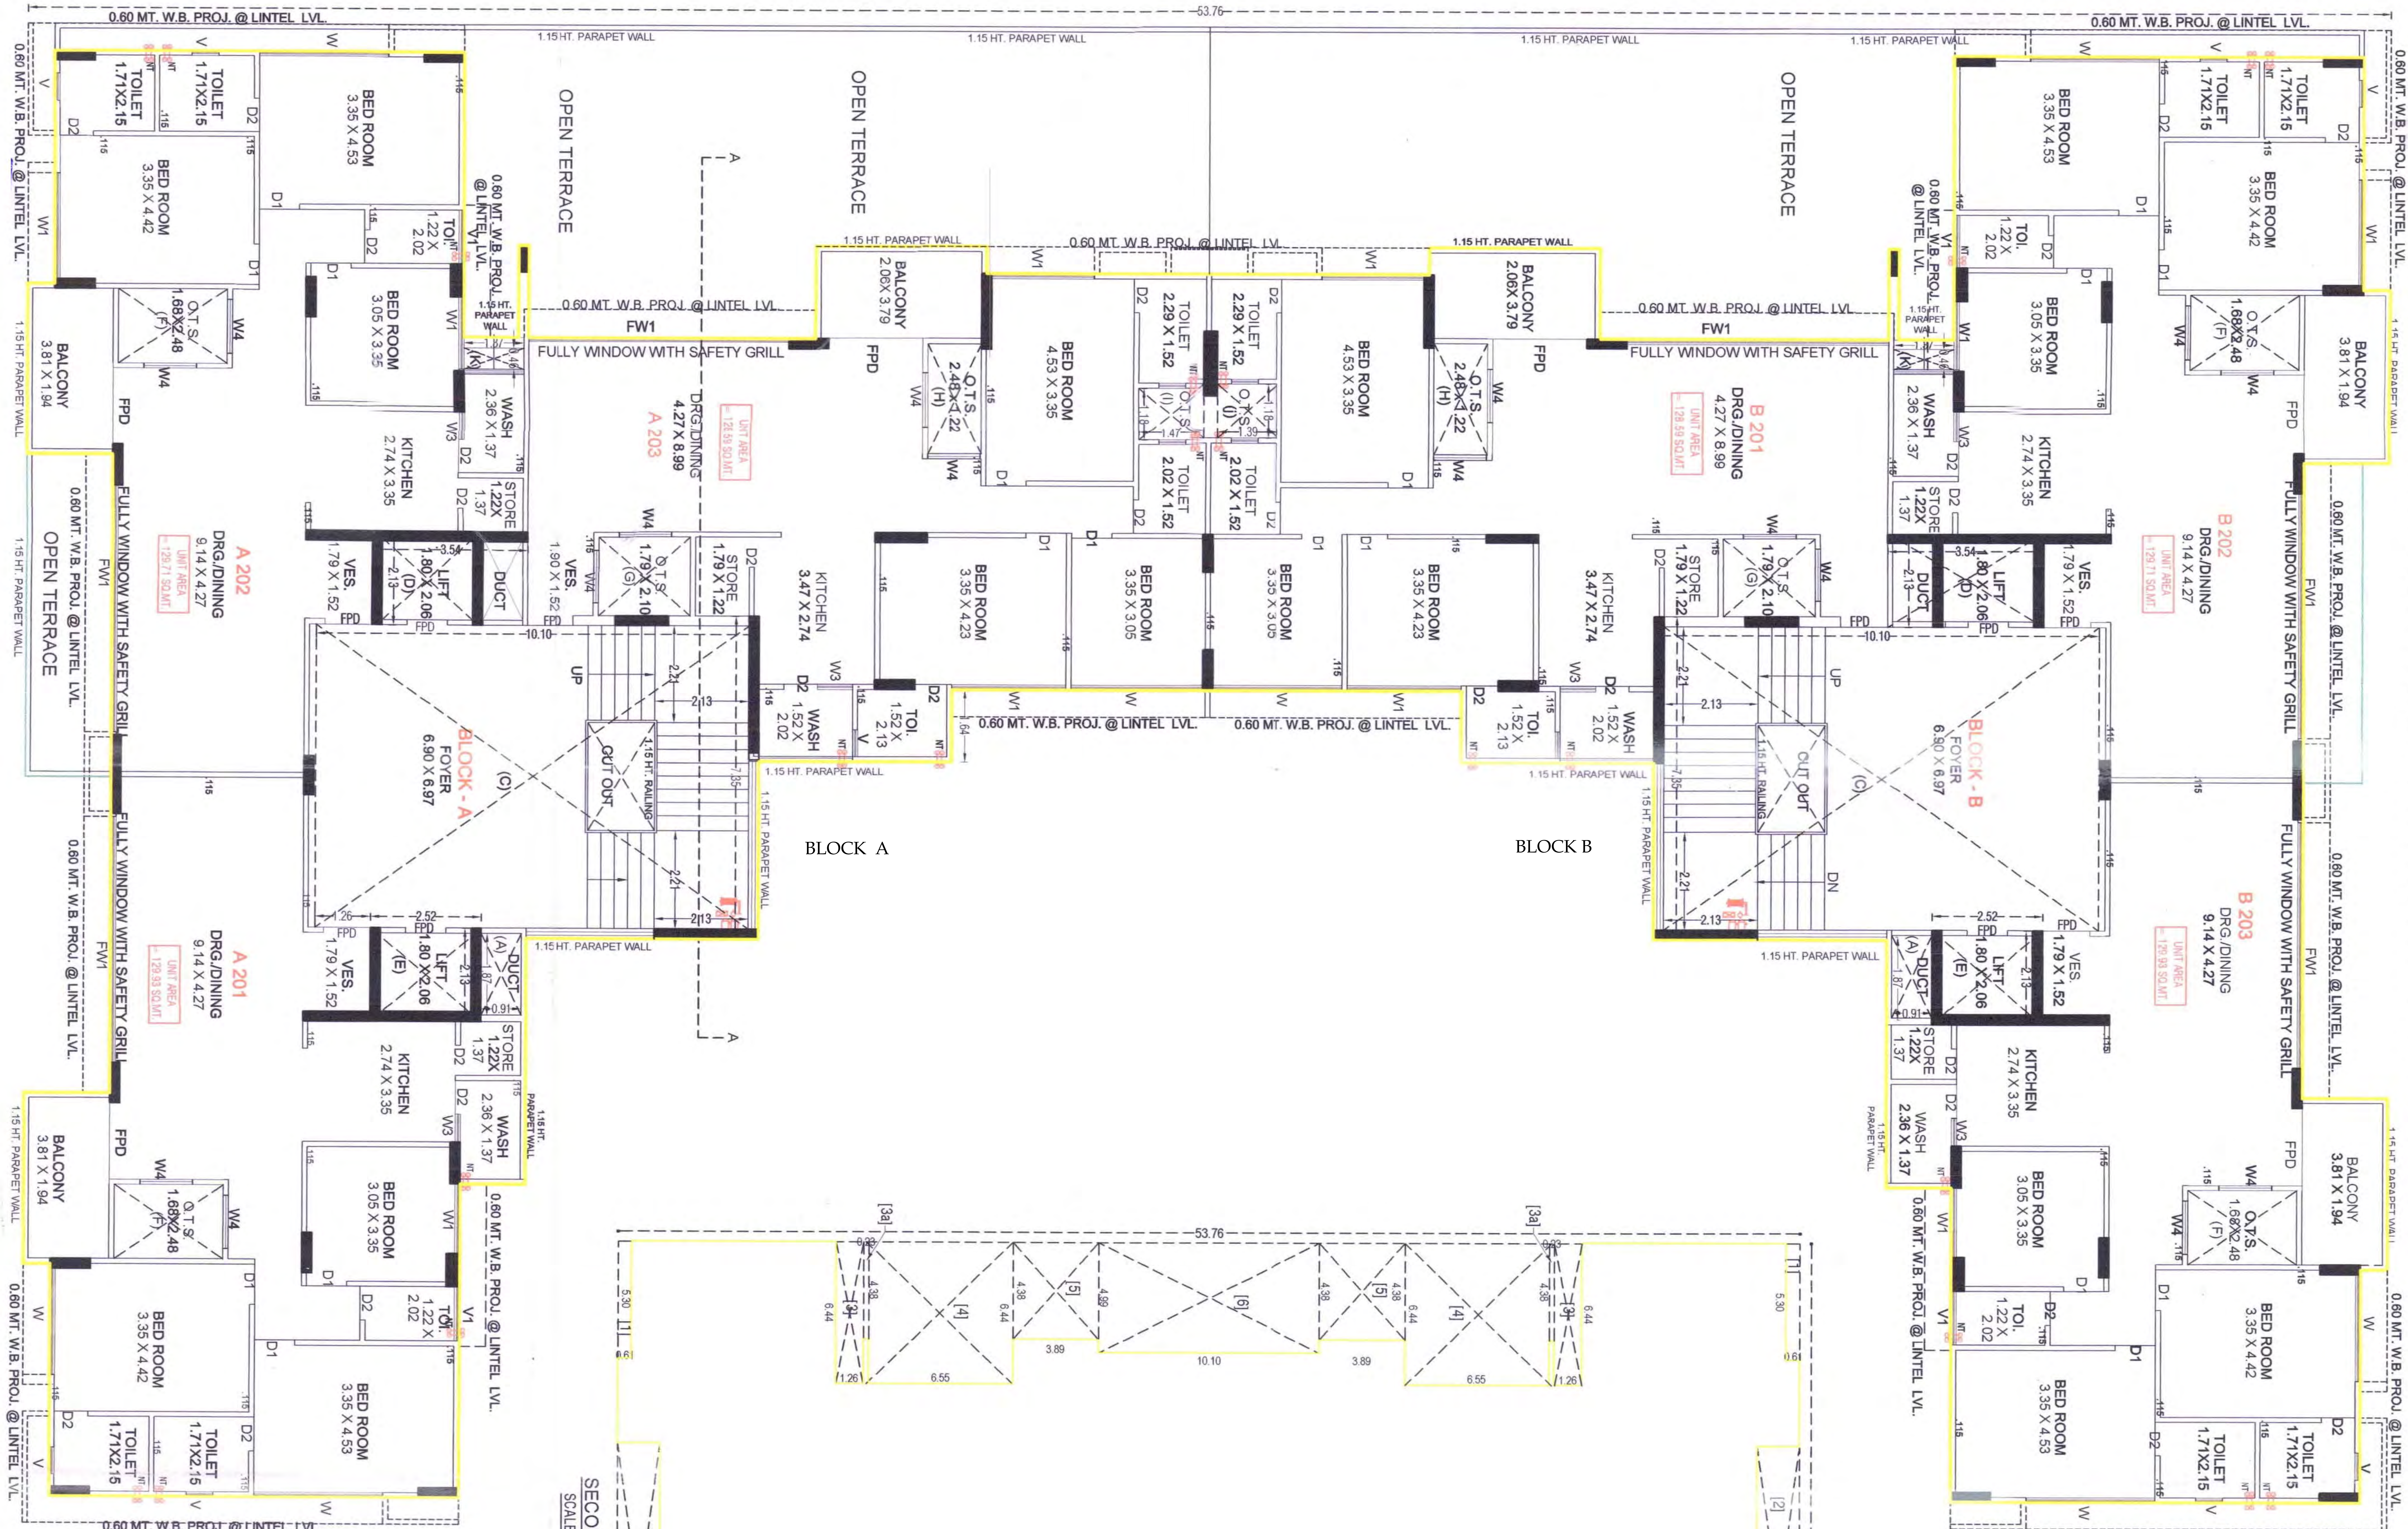


SECOND FLOOR PLAN
BLOCK A & B

BUILT UP AREA CALC. SECOND FLOOR			
O/O	32.80 X 53.76		4763.33
LESS:-			
(1)	5.30 X 0.61 X 4		12.93
(2)	14.44 X 1.94 X 2		56.03
(3)	6.44 X 1.26 X 2		16.23
(3a)	4.38 X 0.23 X 2		2.01
(4)	6.44 X 6.55 X 2		84.36
(5)	4.38 X 3.89 X 2		34.08
(6)	4.99 X 10.10 X 1		50.40
(7)	7.13 X 33.95		242.06
(8)	5.60 X 30.98		173.49
(9)	4.04 X 4.38 X 2		35.39
(10)	5.68 X 11.62 X 1		66.00
TOTAL LESS			772.98
NET BUILT AREA ON SC. FL.			(1763.33- 772.98) = 990.35 Sq.Mts.

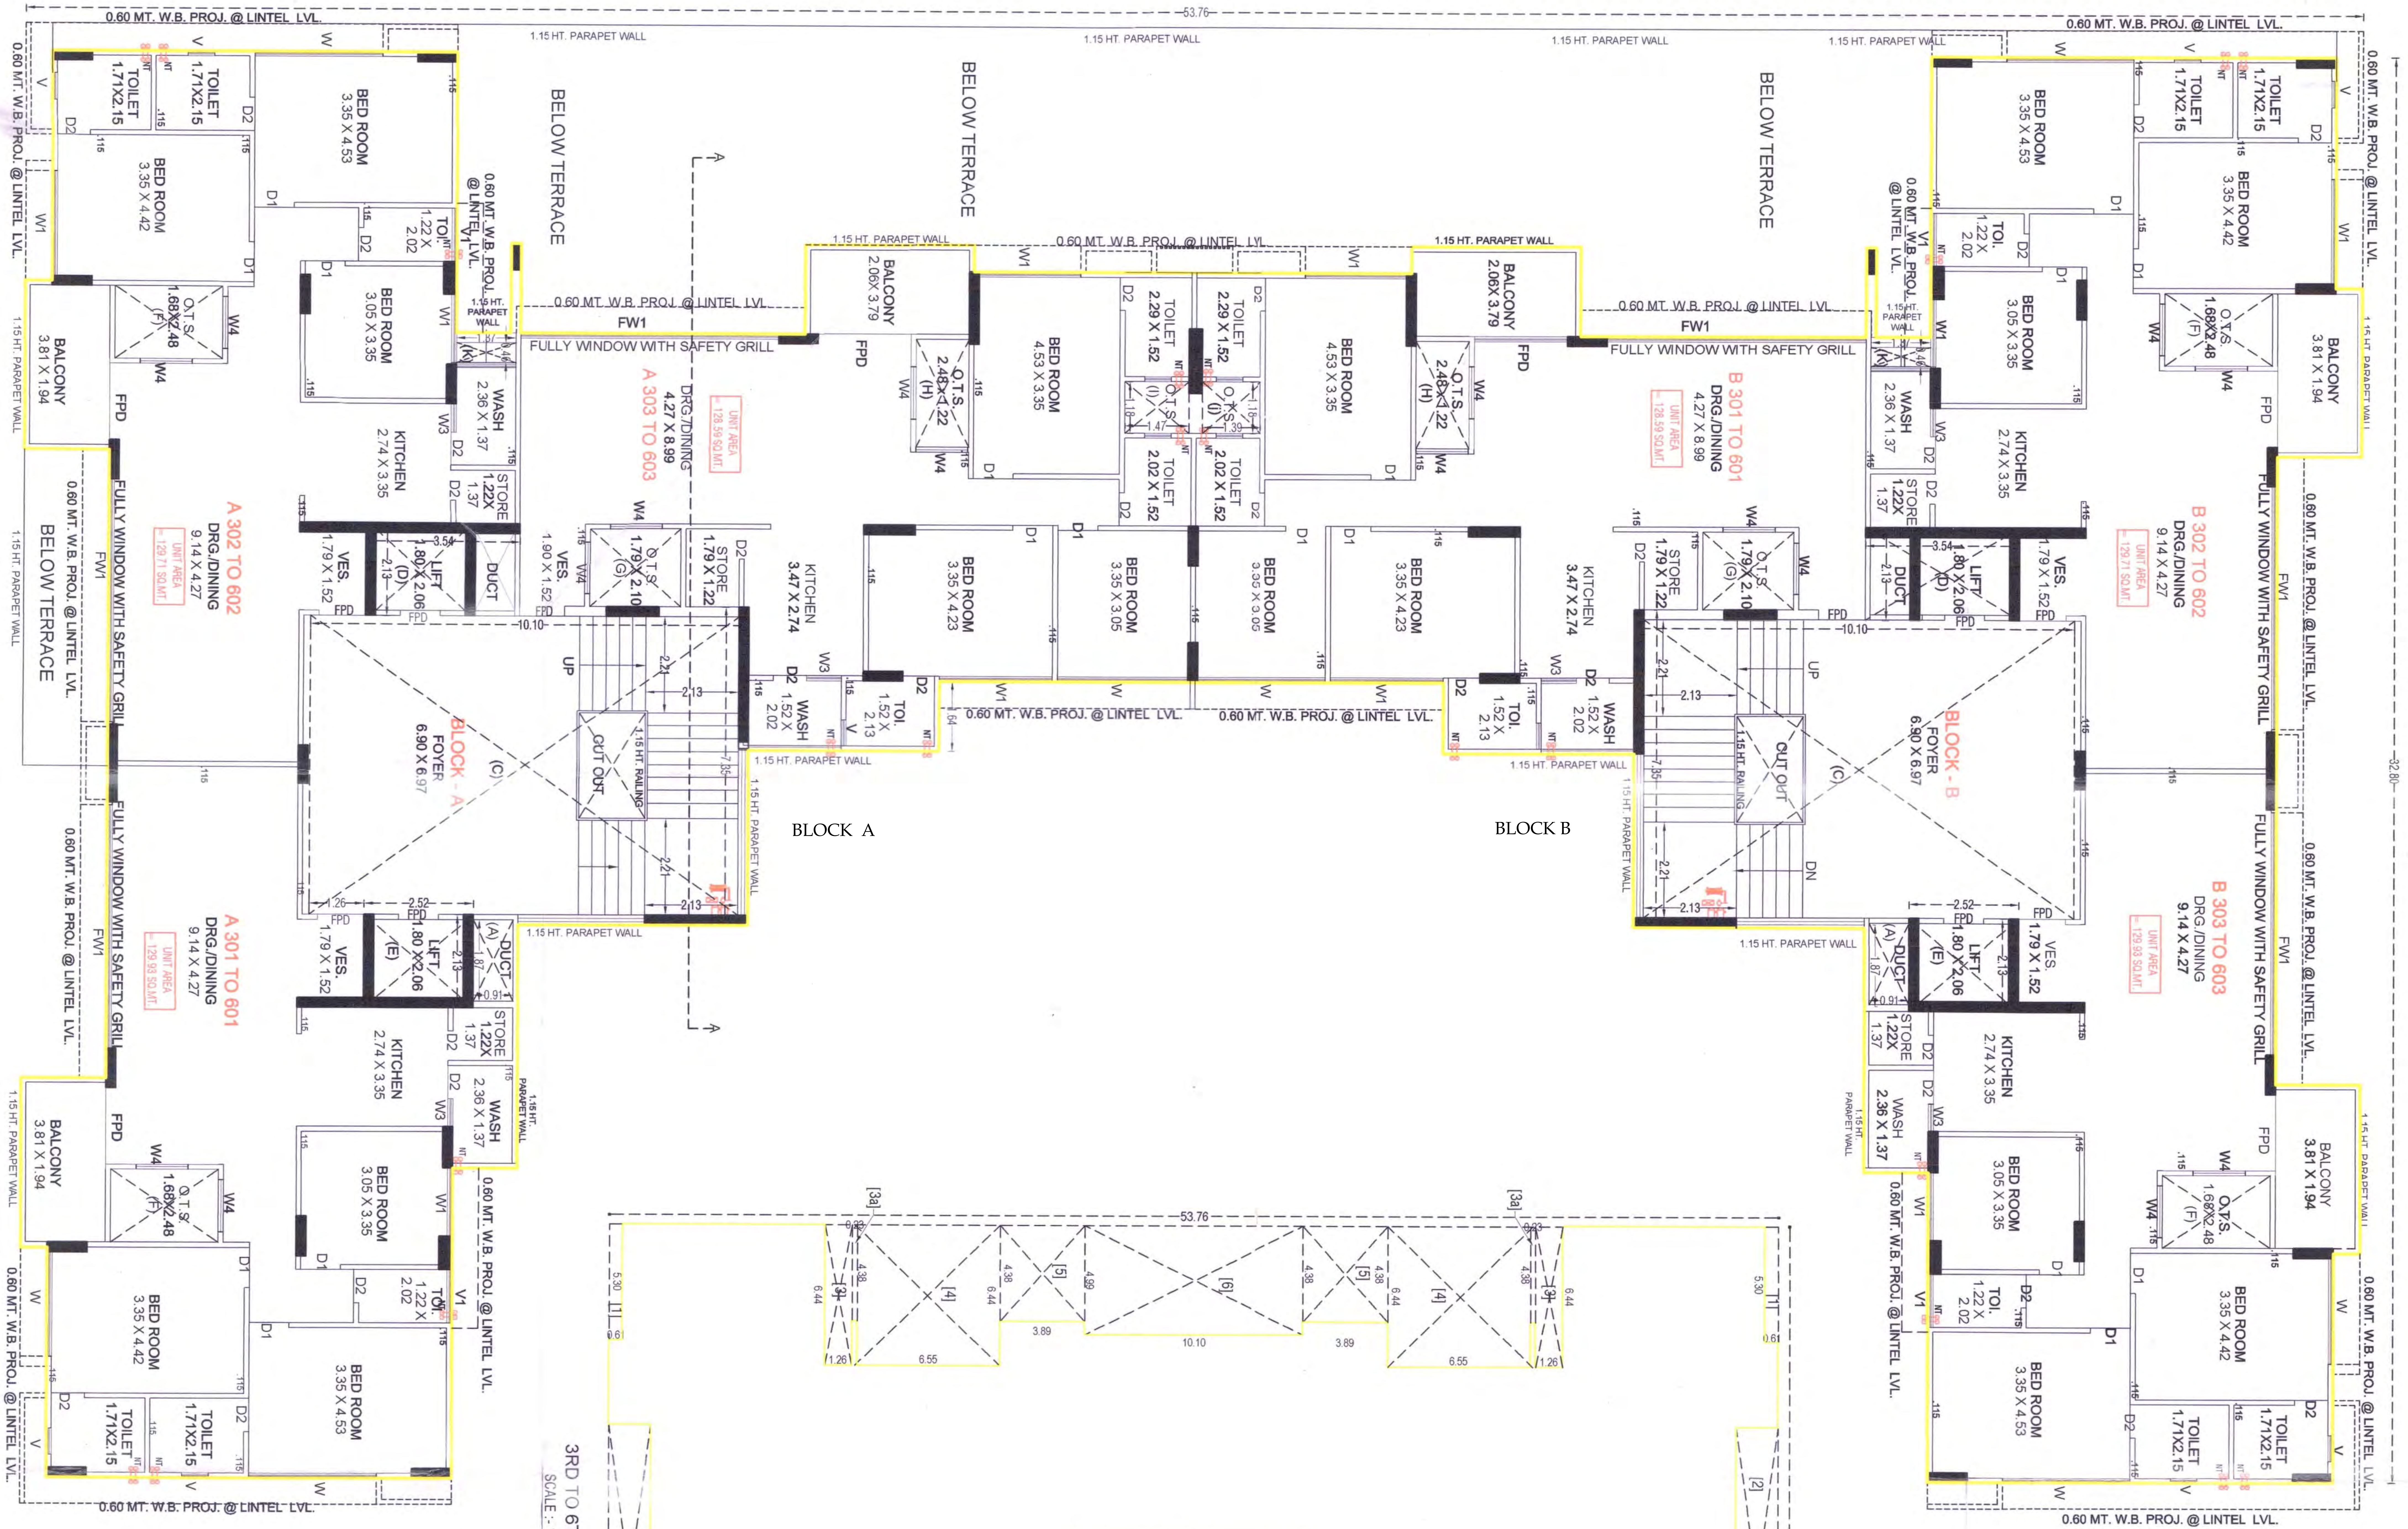

BUILT UP AREA CALC. 3RD TO 6TH FLOOR			
O/O	32.80 X 53.76	=	1763.33
LESS:-			
(1)	5.30 X 0.61 X 4	=	12.93
(2)	14.44 X 1.94 X 2	=	56.03
(3)	6.44 X 1.26 X 2	=	16.23
(3a)	4.38 X 0.23 X 2	=	2.01
(4)	6.44 X 6.55 X 2	=	84.36
(5)	4.38 X 3.89 X 2	=	34.08
(6)	4.99 X 10.10 X 1	=	50.40
(7)	7.13 X 33.95	=	242.06
(8)	5.60 X 30.98	=	173.49
(9)	4.04 X 4.38 X 2	=	35.39
(10)	5.68 X 11.62 X 1	=	66.00
TOTAL LESS		=	772.98
NET BUILT AREA ON 3RD TO 6TH FLOOR			
(1763.33- 772.98)	=		990.35 Sq.Mts.

THREE TO SIX FLOOR PLAN
BLOCK A & B

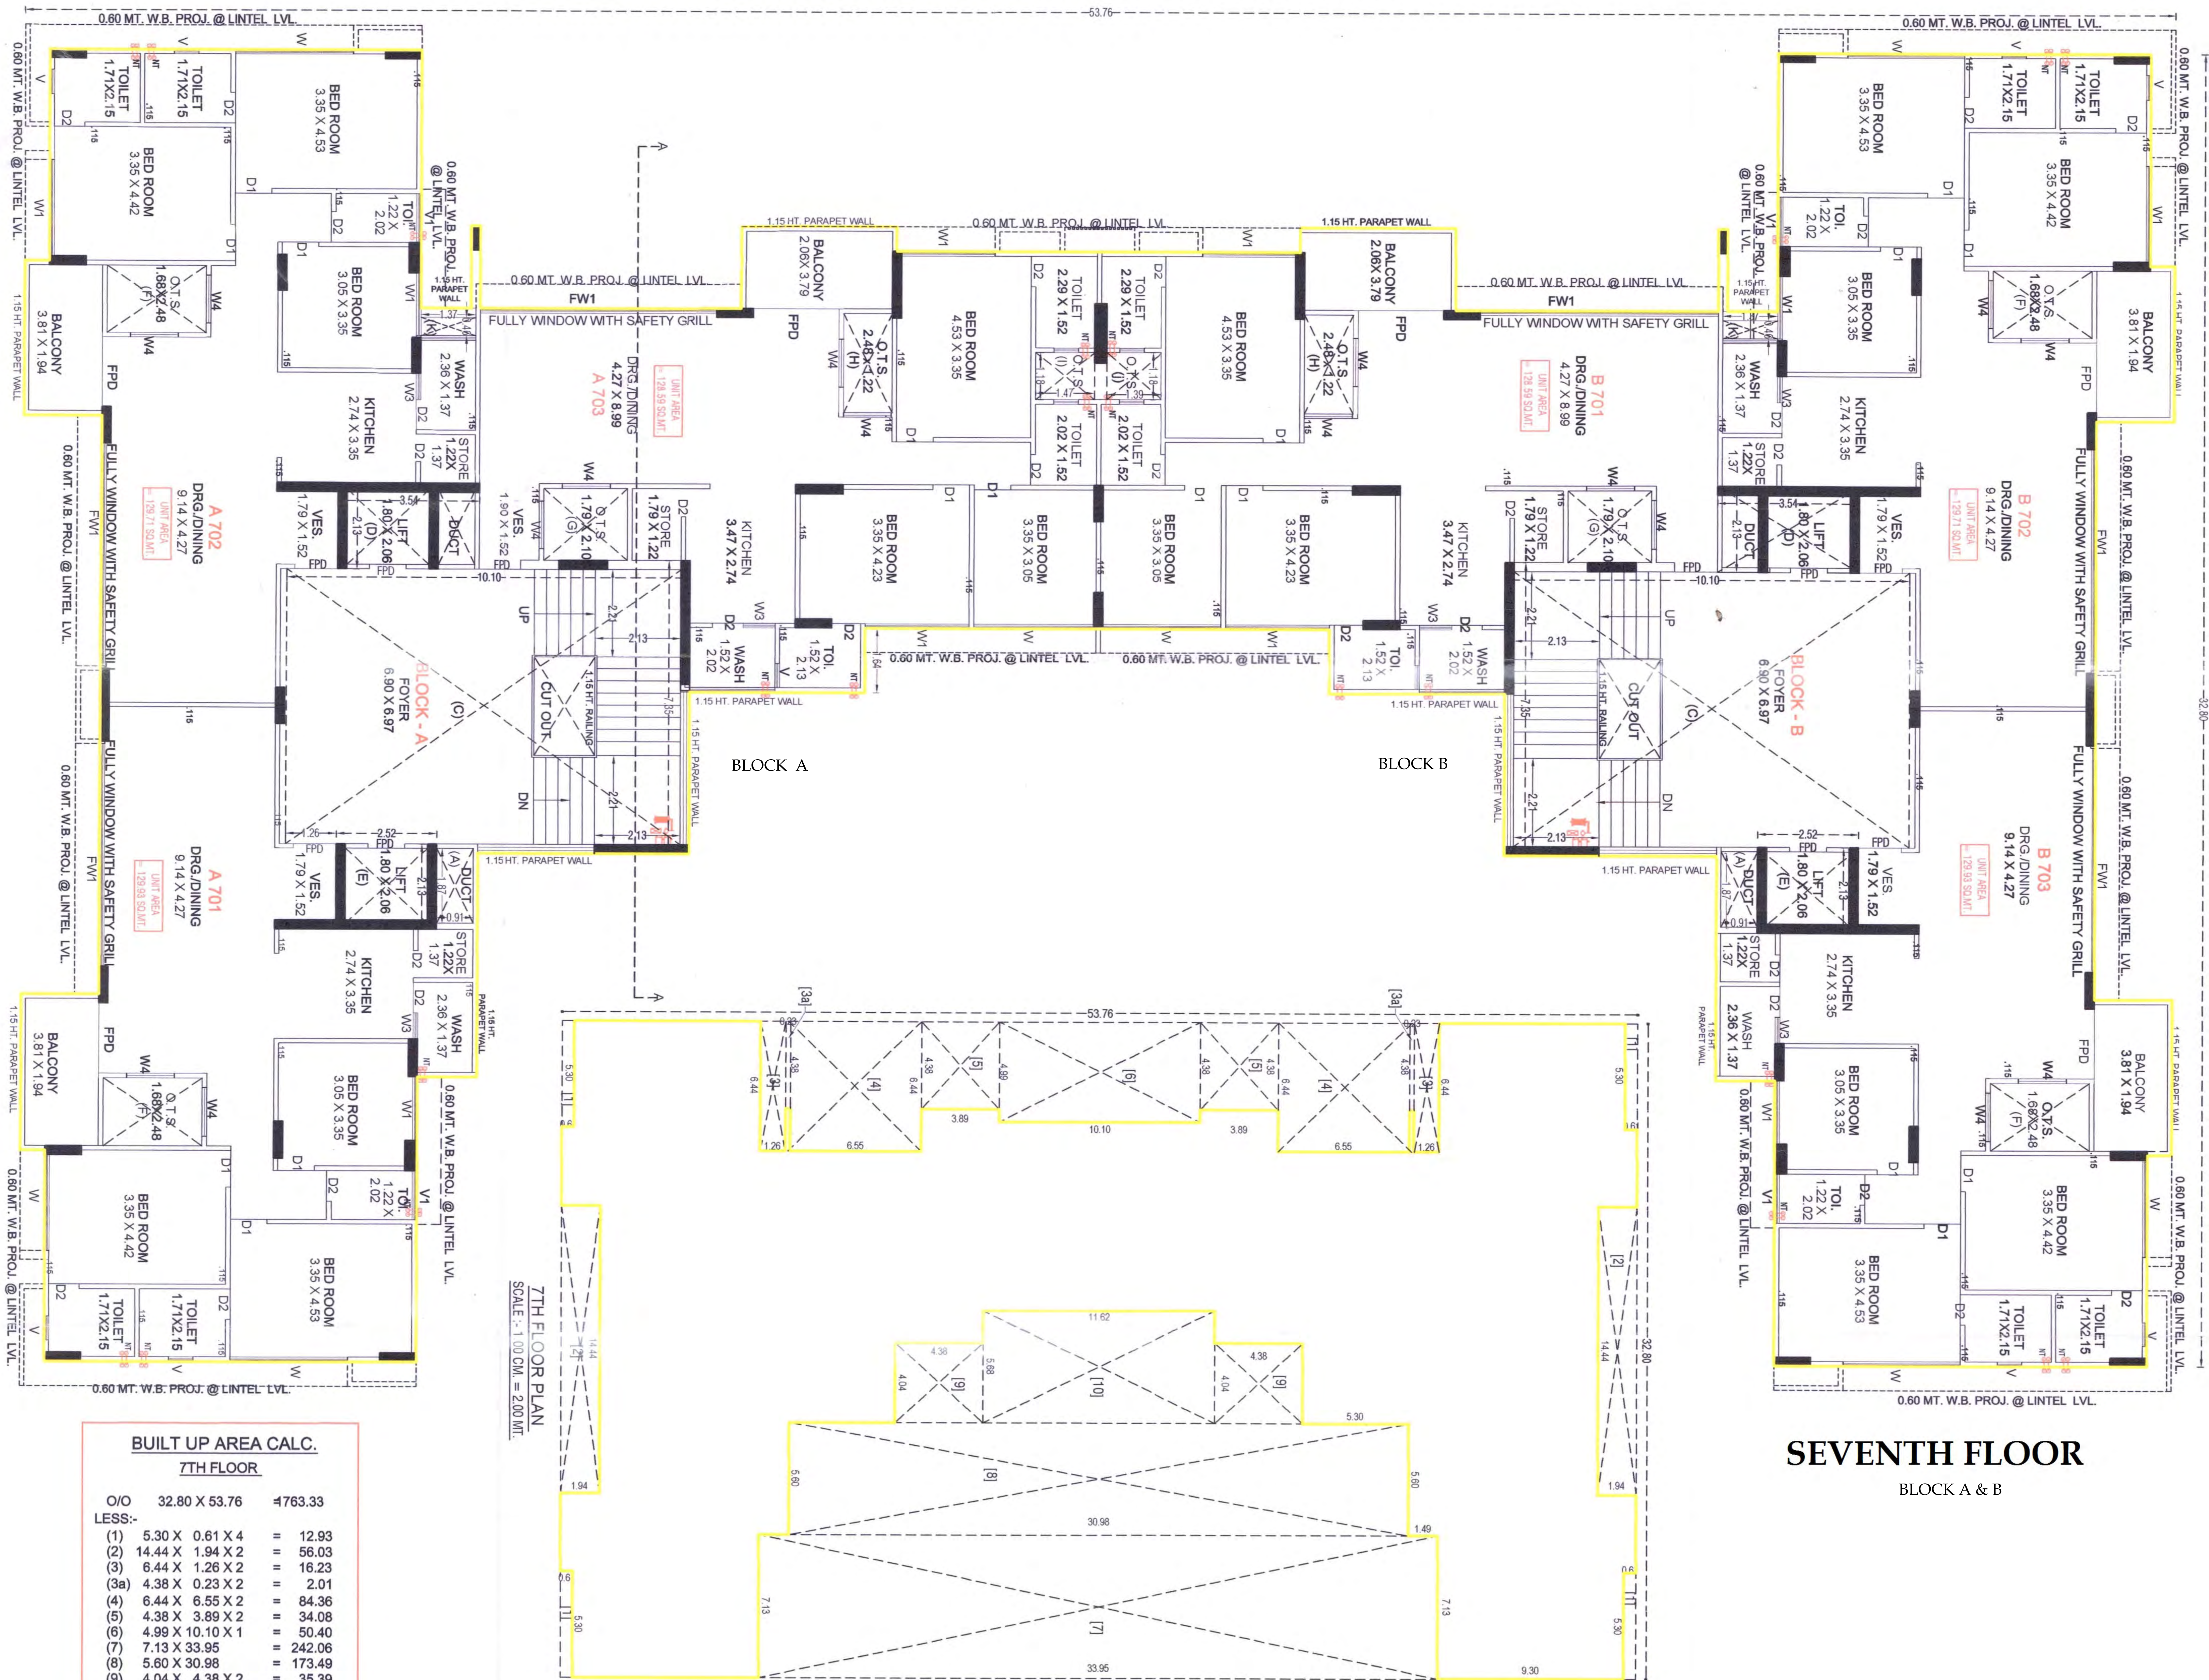

SEVENTH FLOOR


BLOCK A & B

BUILT UP AREA CALC.

7TH FLOOR

O/O	32.80 X 53.76	1763.33
LESS:-		
(1)	5.30 X 0.61 X 4	12.93
(2)	14.44 X 1.94 X 2	56.03
(3)	6.44 X 1.26 X 2	16.23
(3a)	4.38 X 0.23 X 2	2.01
(4)	6.44 X 6.55 X 2	84.36
(5)	4.38 X 3.89 X 2	34.08
(6)	4.99 X 10.10 X 1	50.40
(7)	7.13 X 33.95	242.06
(8)	5.60 X 30.98	173.49
(9)	4.04 X 4.38 X 2	35.39
(10)	5.68 X 11.62 X 1	66.00
TOTAL LESS		772.98

NET BUILT AREA ON 7TH FLOOR
(1763.33- 772.98) = 990.35 Sq.Mts.

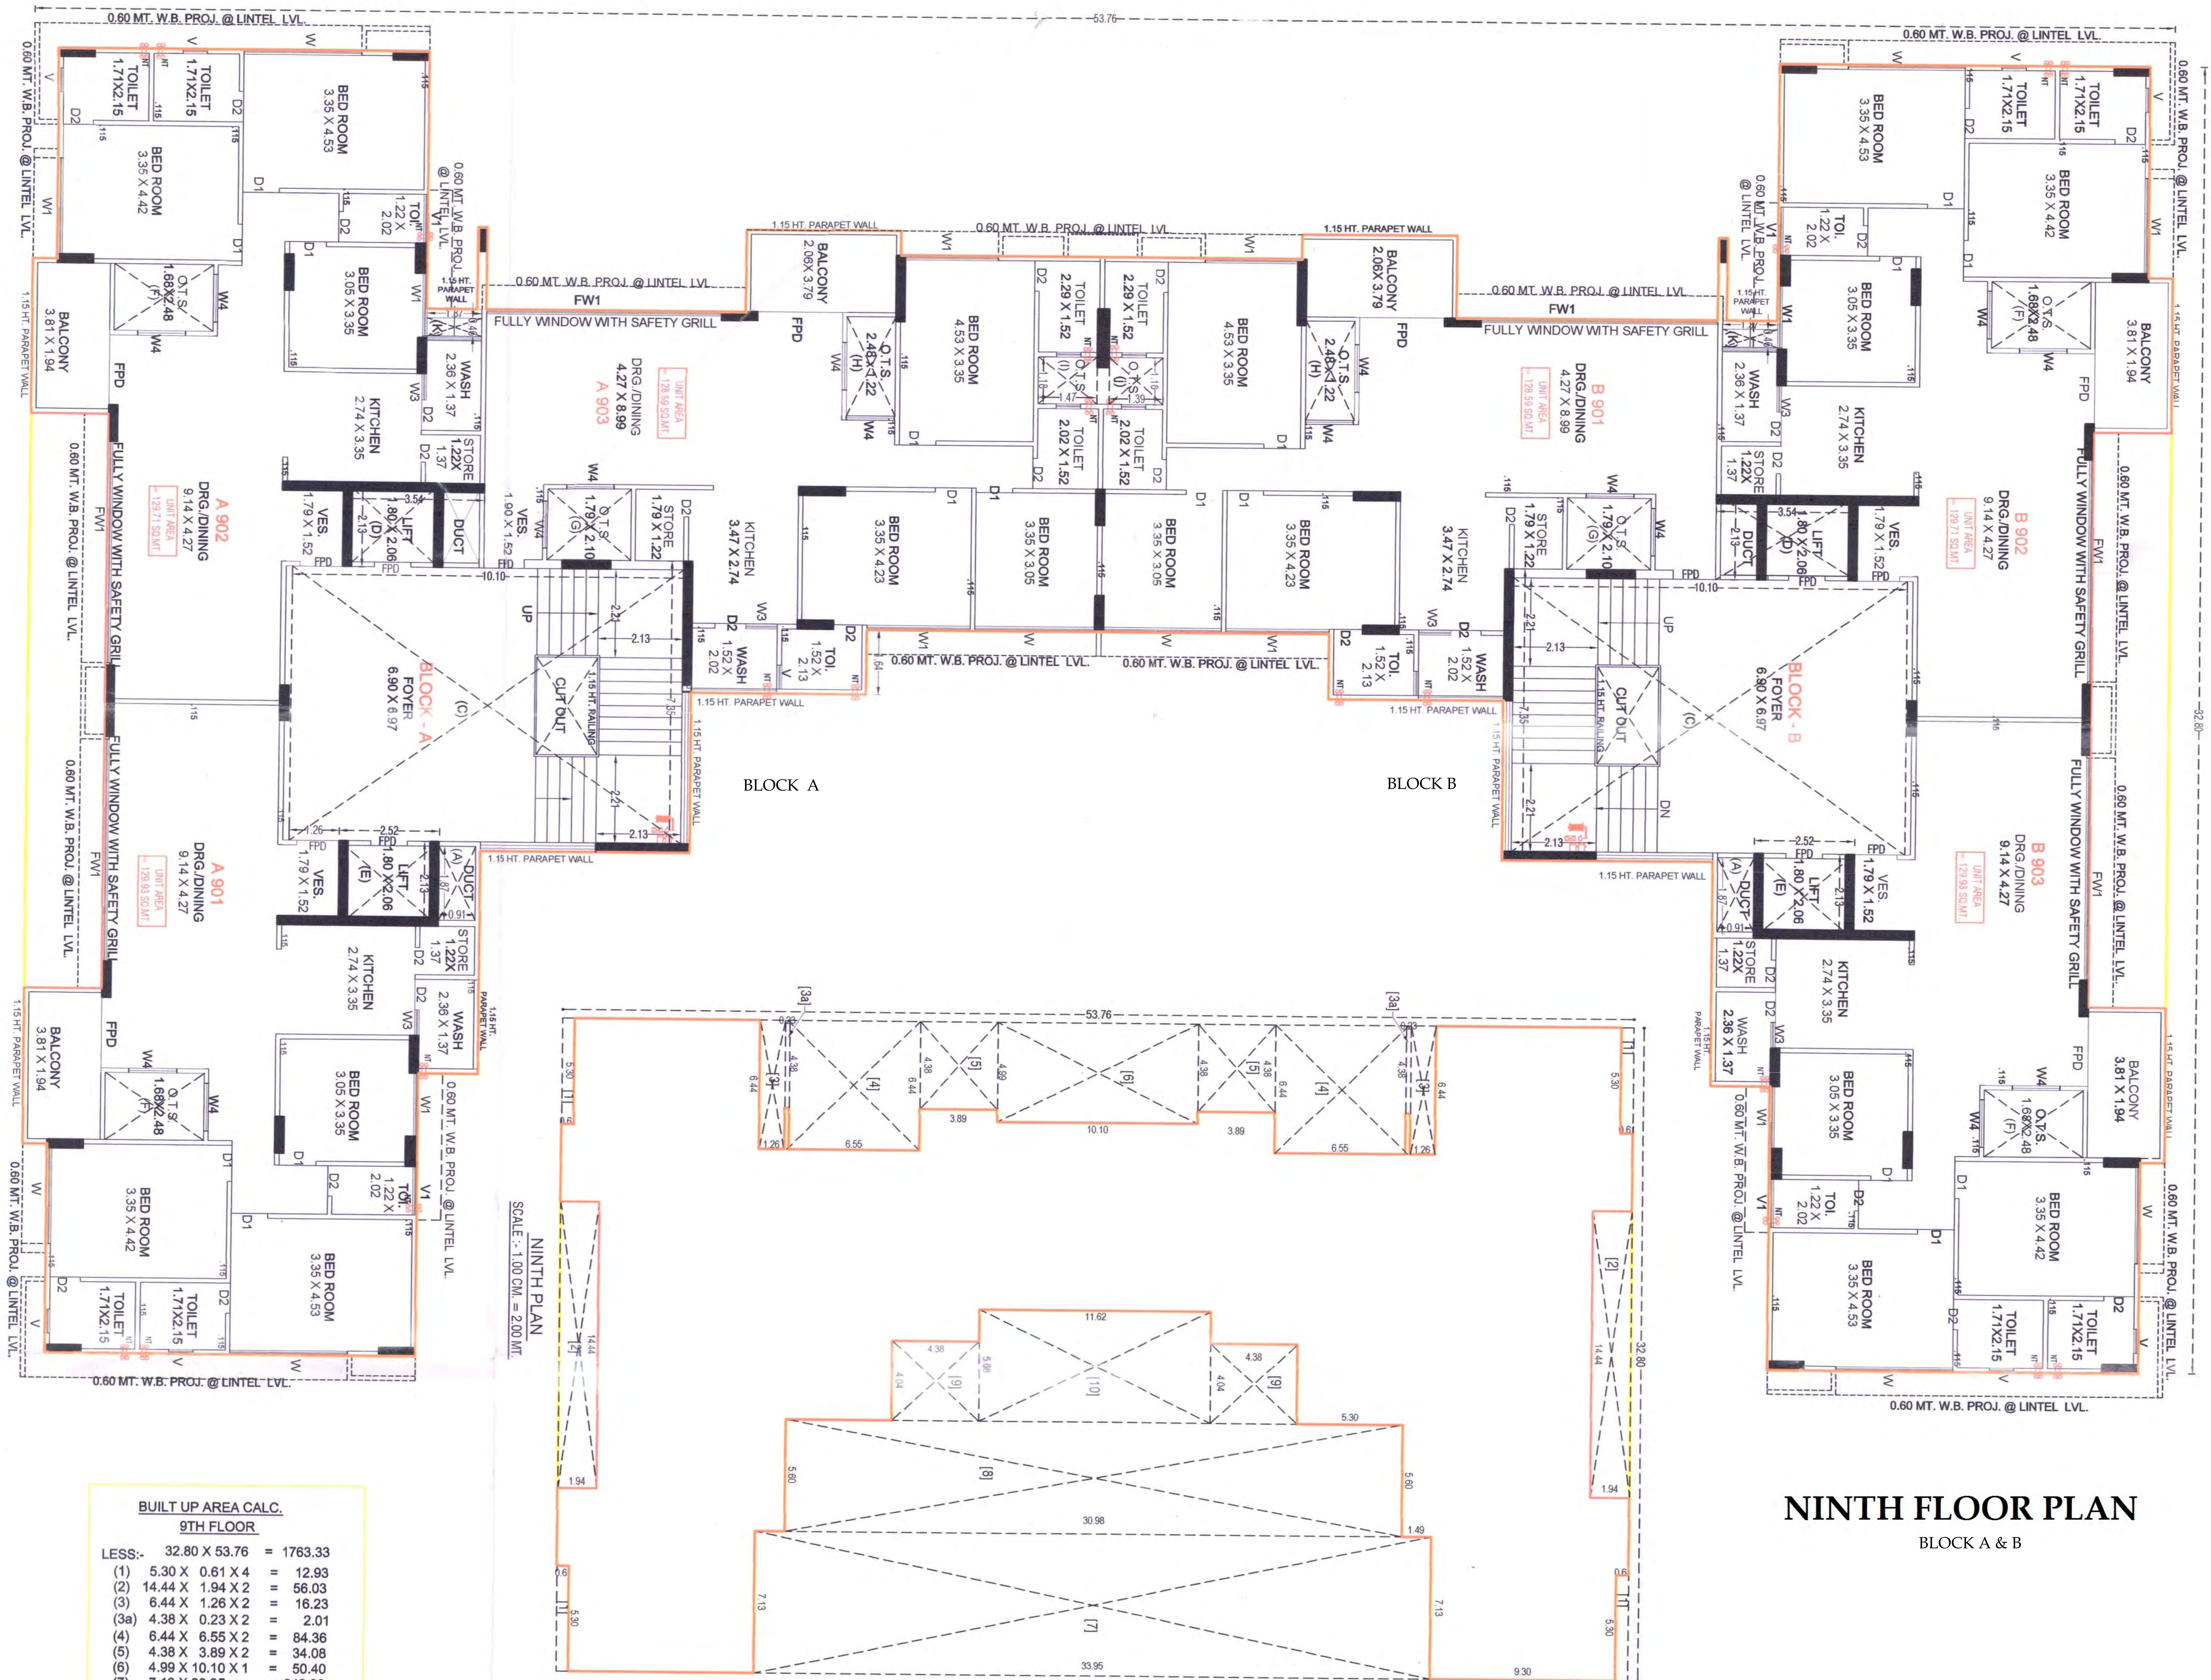

NINTH FLOOR PLAN


BUILT UP AREA CALC.

9TH FLOOR

LESS:-	32.80 X 53.76	=	1763.33
(1)	5.30 X 0.61 X 4	=	12.93
(2)	14.44 X 1.94 X 2	=	56.03
(3)	6.44 X 1.26 X 2	=	16.23
(3a)	4.38 X 0.23 X 2	=	2.01
(4)	6.44 X 3.55 X 2	=	84.36
(5)	4.38 X 6.89 X 2	=	34.08
(6)	4.99 X 10.10 X 1	=	50.40
(7)	7.13 X 33.95	=	242.06
(8)	5.60 X 30.98	=	173.49
(9)	4.04 X 3.98 X 2	=	35.39
(10)	5.68 X 11.62 X 1	=	66.00
	TOTAL LESS	=	772.98


NET BUILT AREA ON 9TH FLOOR

(1763.33- 772.98) = 990.35 Sq.Mts.

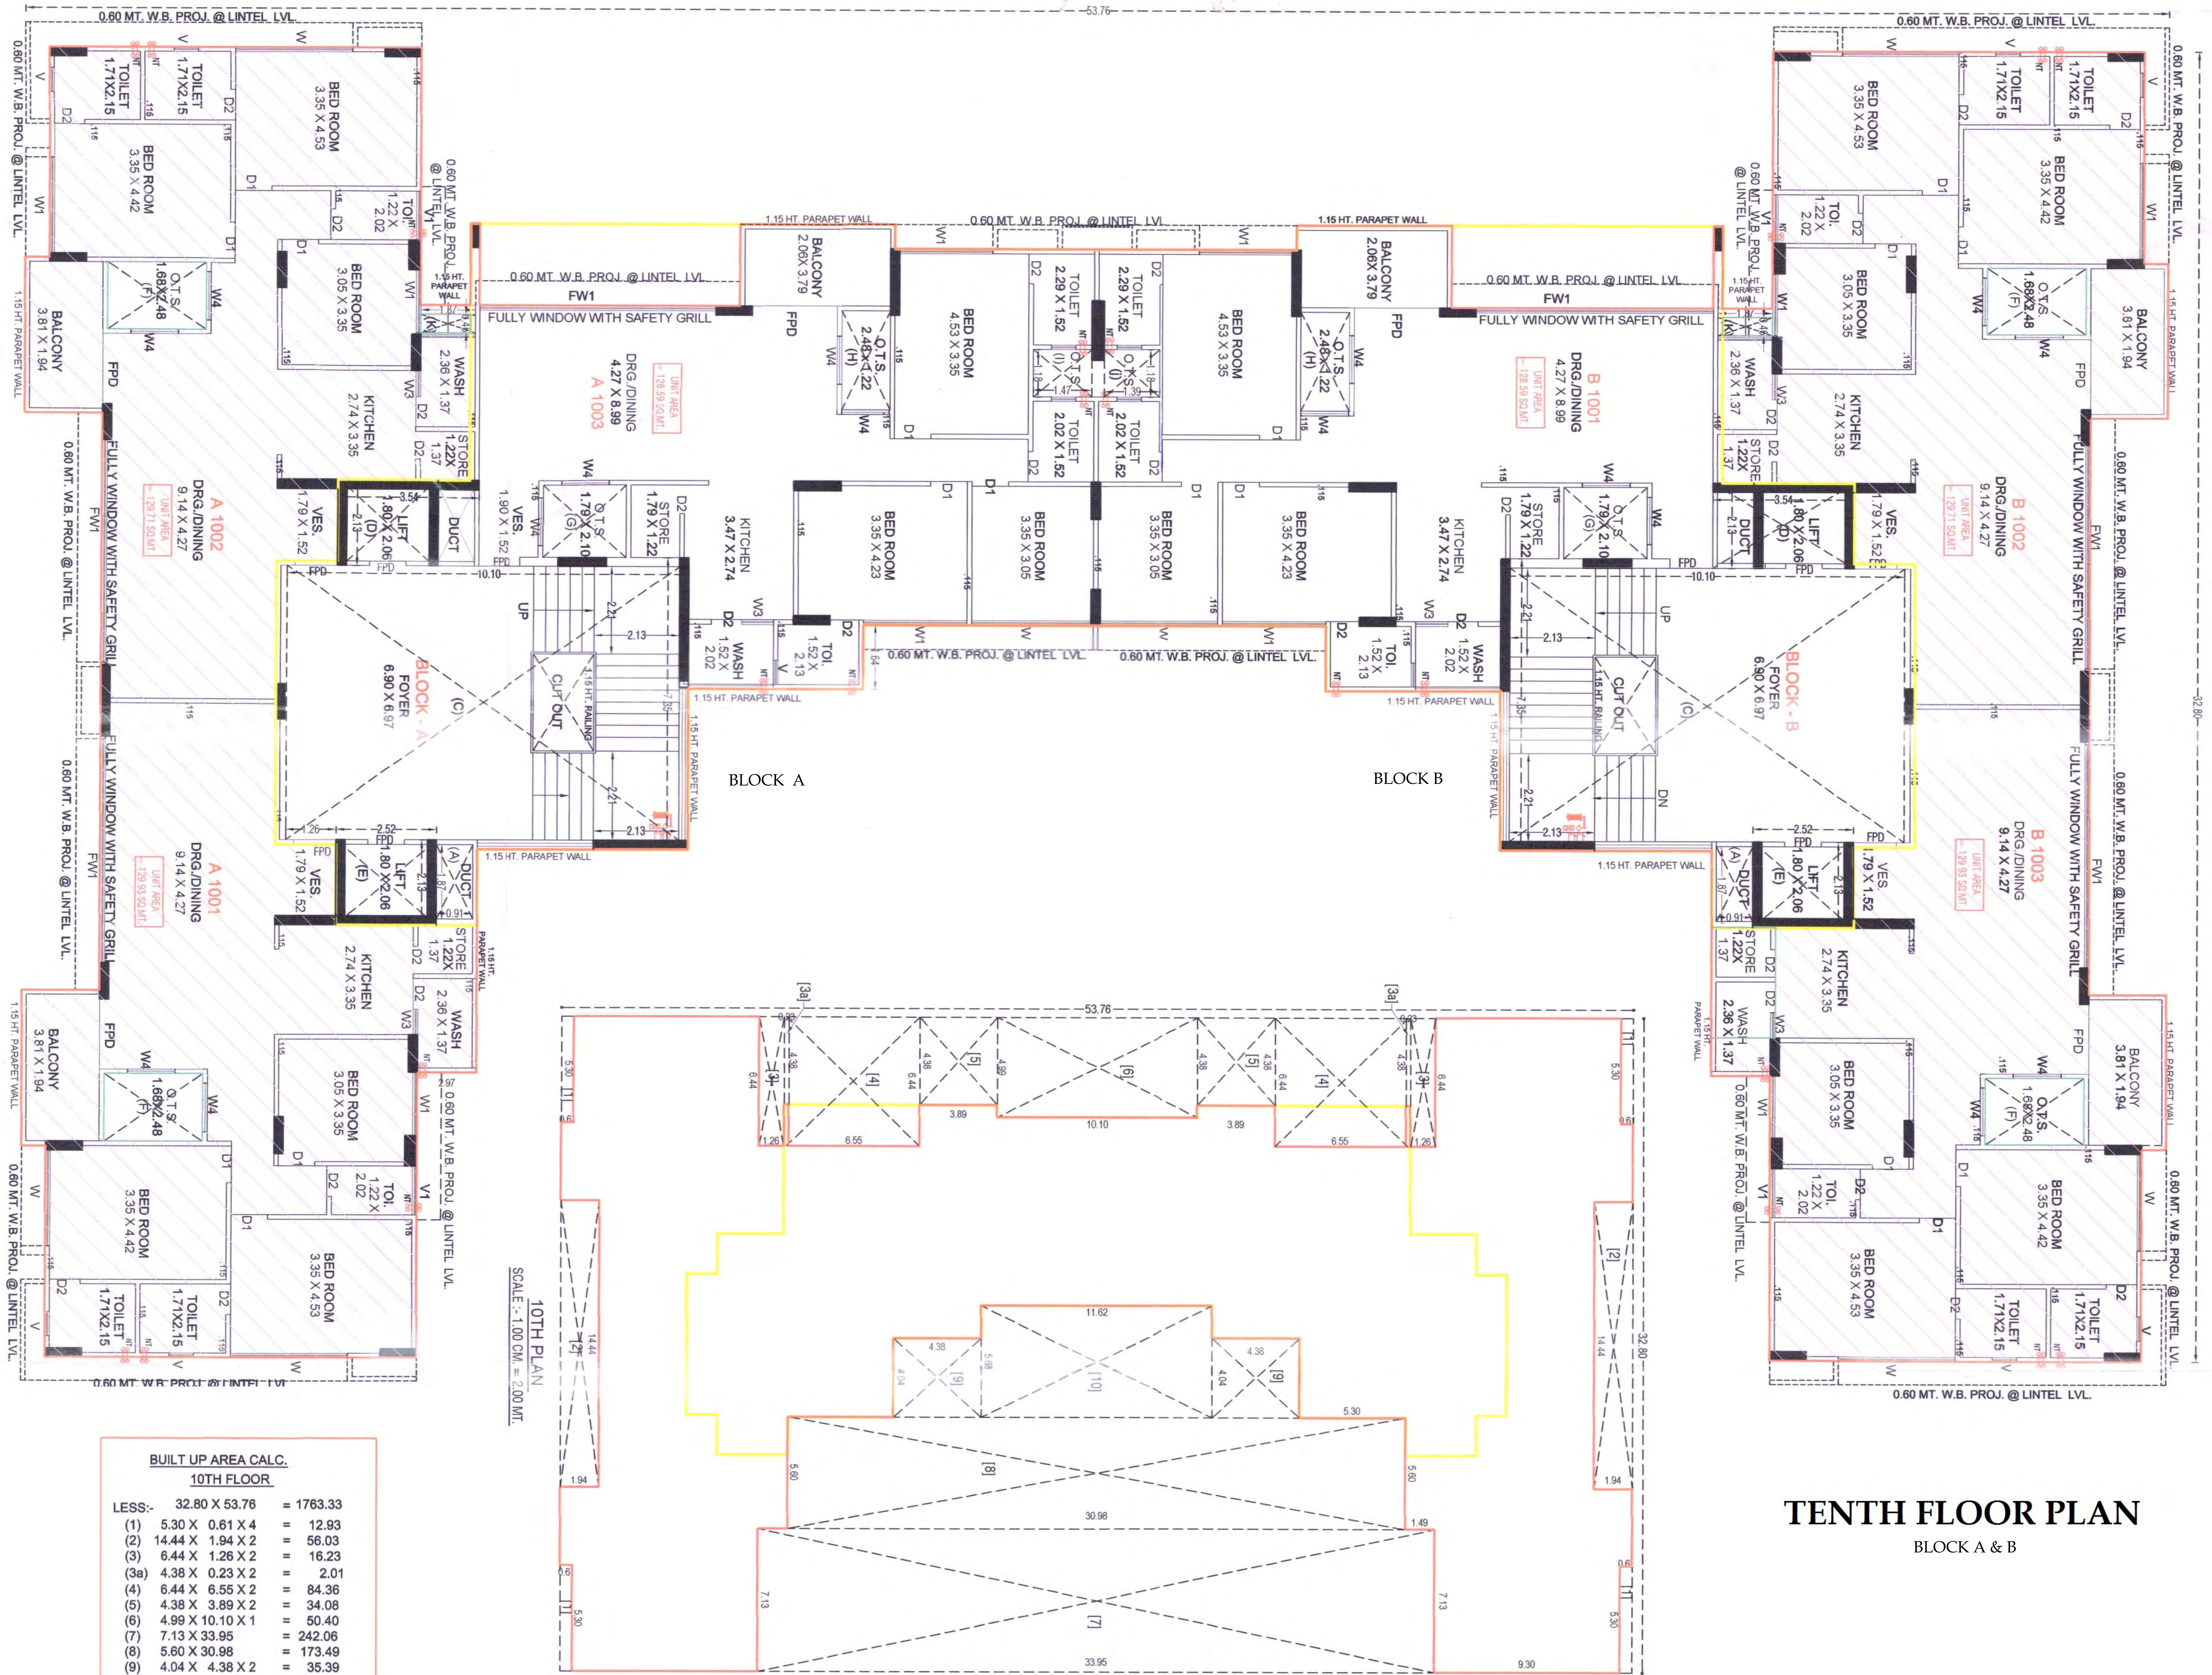

TENTH FLOOR PLAN

BLOCK A & B

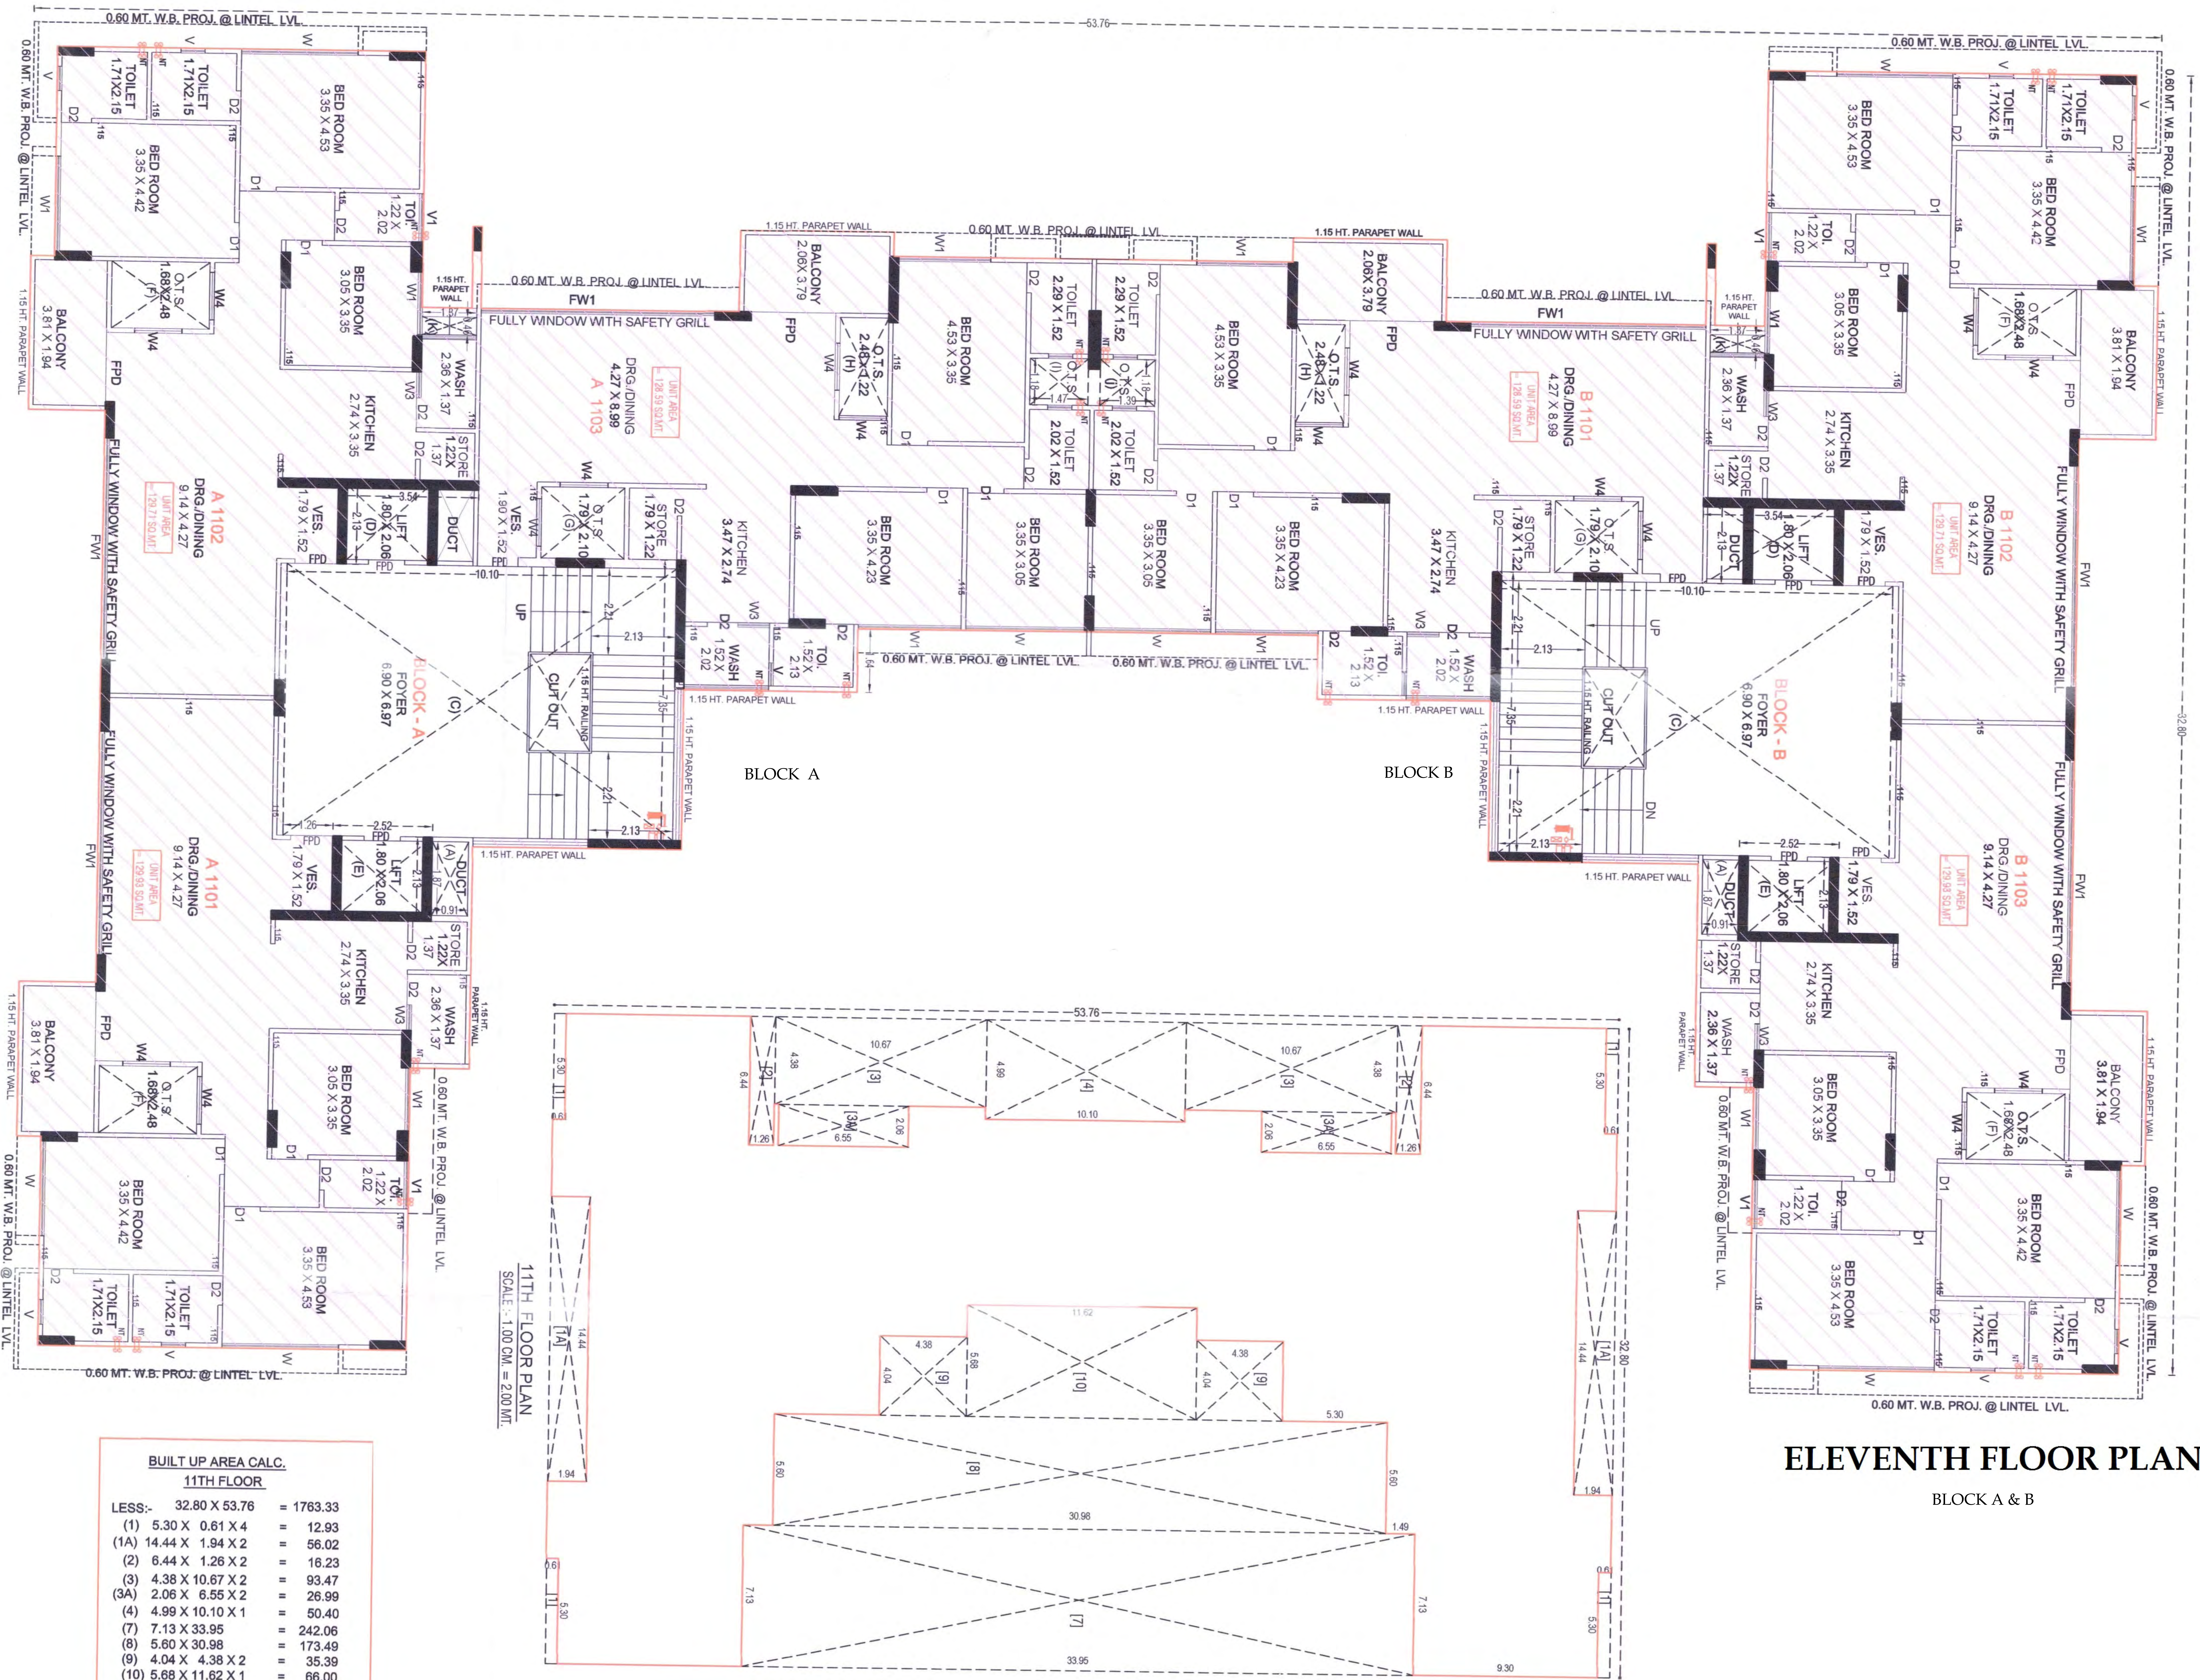

ELEVENTH FLOOR PLAN

BLOCK A & B

BUILT UP AREA CALC.		
11TH FLOOR		
LESS:-	32.80 X 53.76	= 1763.33
(1)	5.30 X 0.61 X 4	= 12.93
(1A)	14.44 X 1.94 X 2	= 56.02
(2)	6.44 X 1.26 X 2	= 16.23
(3)	4.38 X 10.67 X 2	= 93.47
(3A)	2.06 X 6.55 X 2	= 26.99
(4)	4.99 X 10.10 X 1	= 50.40
(7)	7.13 X 33.95	= 242.06
(8)	5.60 X 30.98	= 173.49
(9)	4.04 X 4.38 X 2	= 35.39
(10)	5.68 X 11.62 X 1	= 66.00
TOTAL LESS		= 772.98

NET BUILT AREA ON 11TH. FL.
(1763.33- 772.98) = 990.35 Sq.Mts.