

City	PROJ. NO.	
------	-----------	--




AREA STATEMENT

FLOOR	BUA in SQM
GROUND	
FIRST	1703.051
SECOND	1679.111
THIRD	1679.111
FOURTH	1679.111
FIFTH	1679.111
SIXTH	1679.111
SEVENTH	1679.111
TOTAL	11777.717

BALCONY TYPE	BALCONY TO BE ENCLOSED				AREA
	SIZE	NOS	AREA	AREA	
B1	2.9	1	14.75	6	25.655
B2	2.975	X	1	12	34.500
B3	5.6	X	1	3	16.800
B4	5.65	X	1	5	38.250
B5	2.9	X	1	4	11.600
B6	2.725	X	1	8	21.800
B7	5.8	X	1	2	11.600
B8	3.05	X	1	2	6.000
B9	3.02	X	1	2	7.950
B10	3.75	X	1	1	11.113
B11	6.22	X	1	2	8.715
B12	3.35	X	1	2	8.715
B13	2.6	X	1	6	15.600
B14	0.15	X	0.5	4	0.450
	2.9	X	1	4	11.600
	0.15	X	0.75	4	0.450
					220.293
	BALCONY TO BE KEPT OPEN				
B15	6.226	X	1	1	6.226
B16	3.02	X	1	1	3.020
B17	2.87	X	1	1	2.870
B18	5.8	X	1	1	5.800
B19	3.17	X	1	4	12.680
B15	2.89	X	1	1	30.686
					250.979
					SQM

Total Balcony Proposed	=	250,979	X	7
	=	1756.85	SQM	

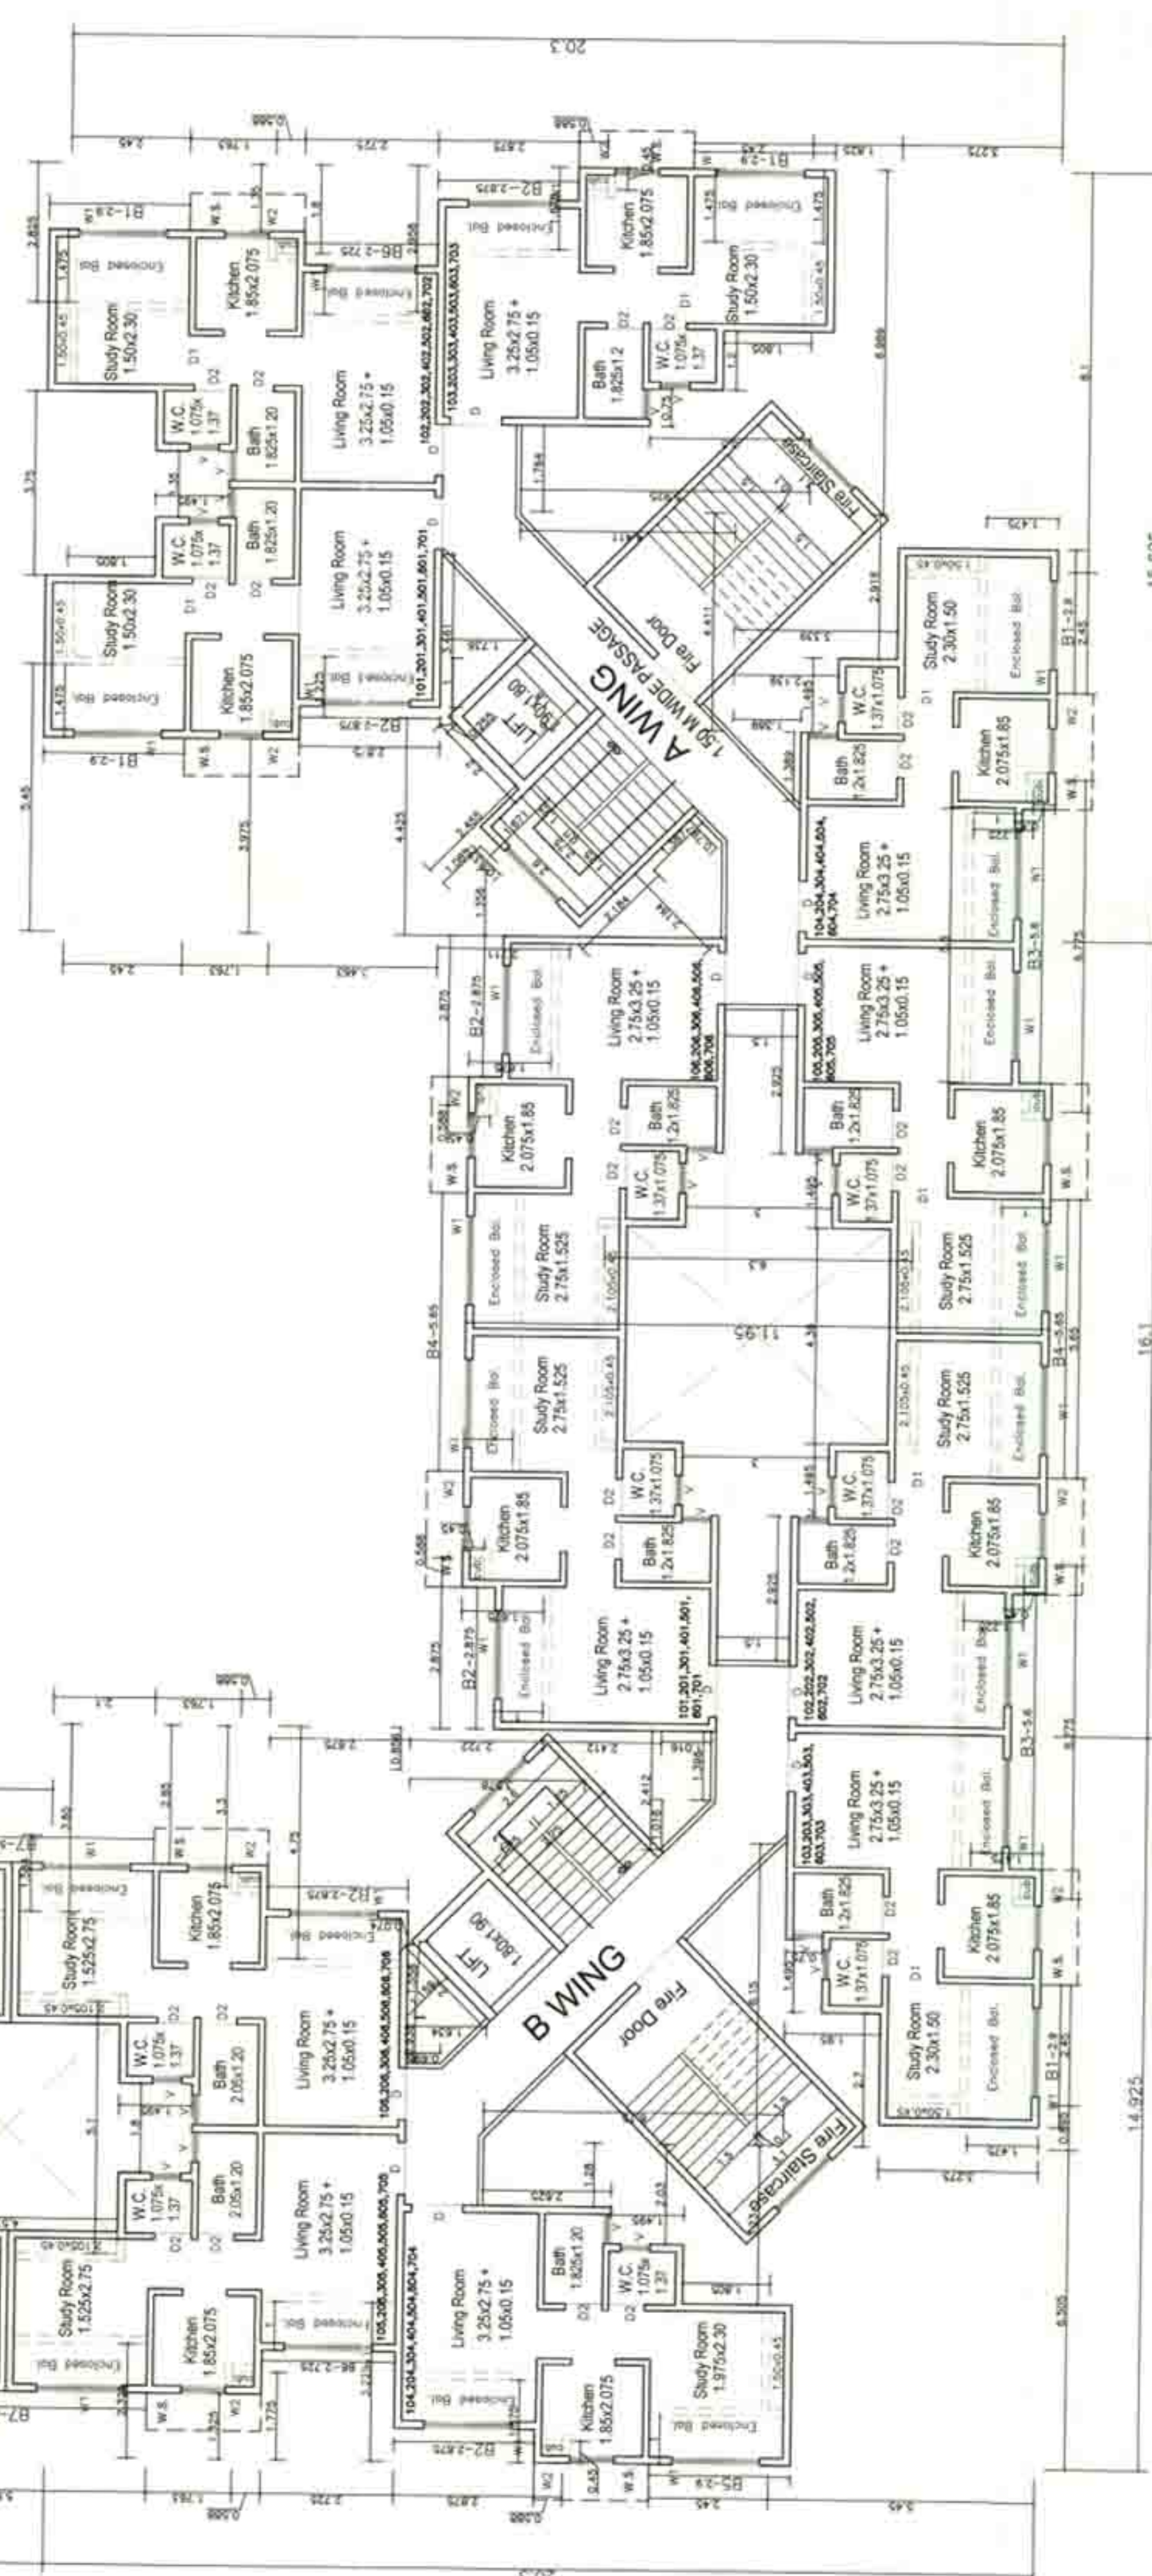

TYPICAL 1ST,2ND,3RD,4TH,5TH,6TH,7TH PLAN