

Project information block including owner name, project name, location, and drawing details.





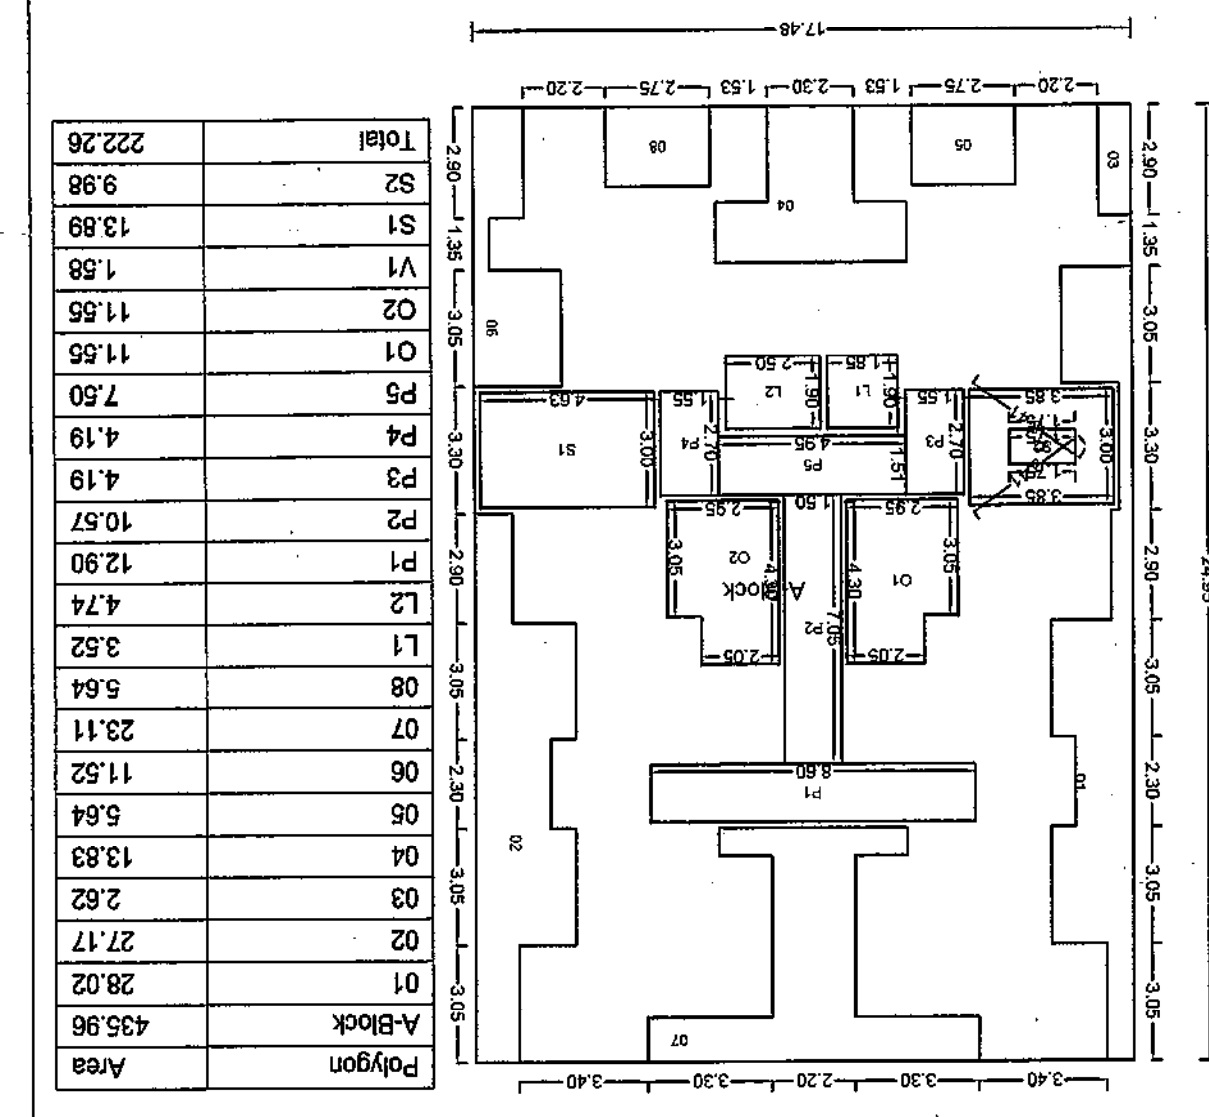


Table with 3 columns: NAME, LENGTH, NOS.




Table with 3 columns: NAME, LENGTH, NOS.

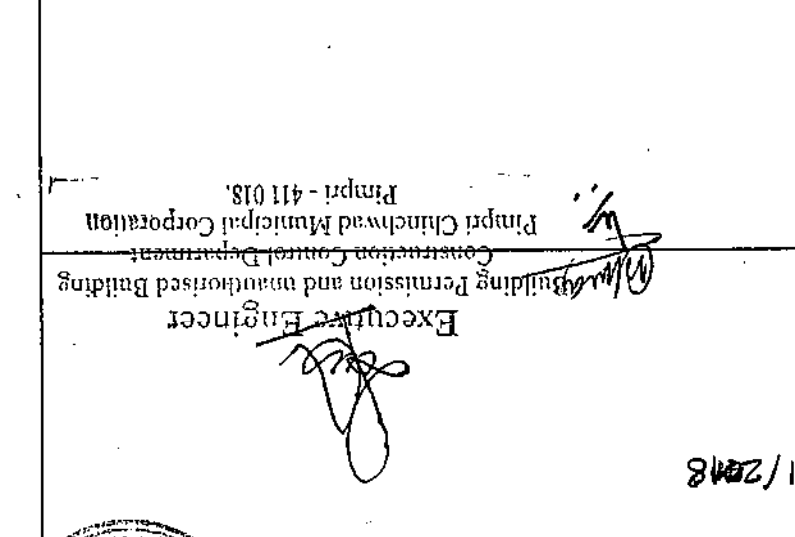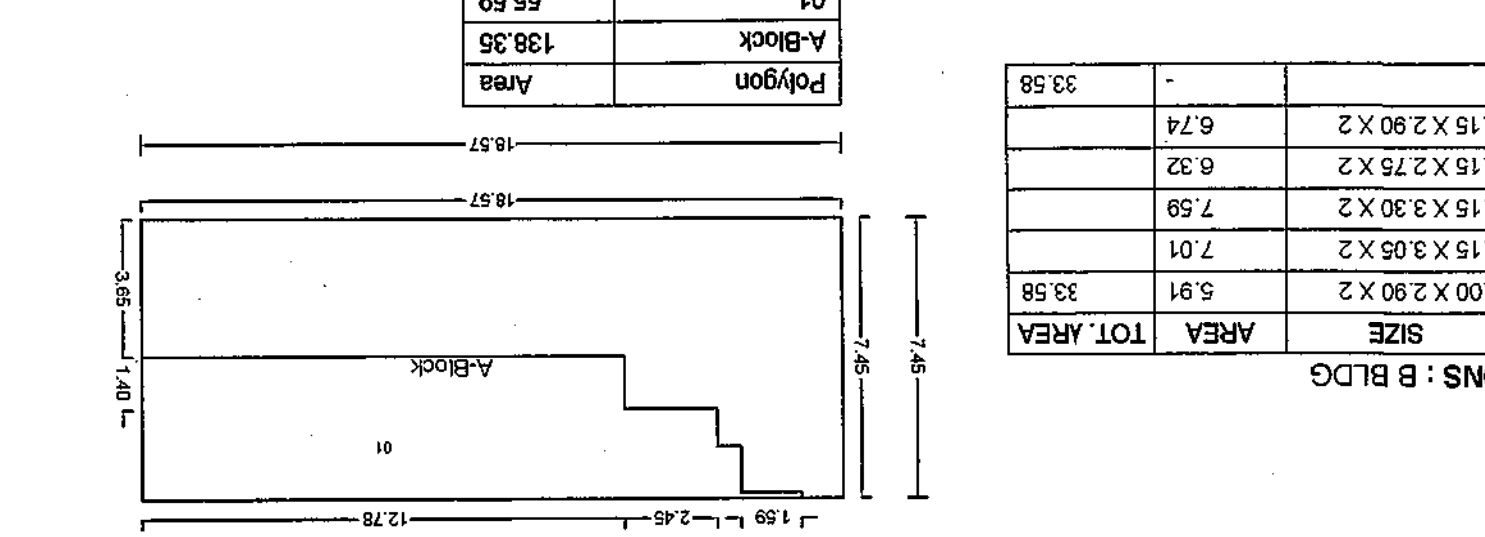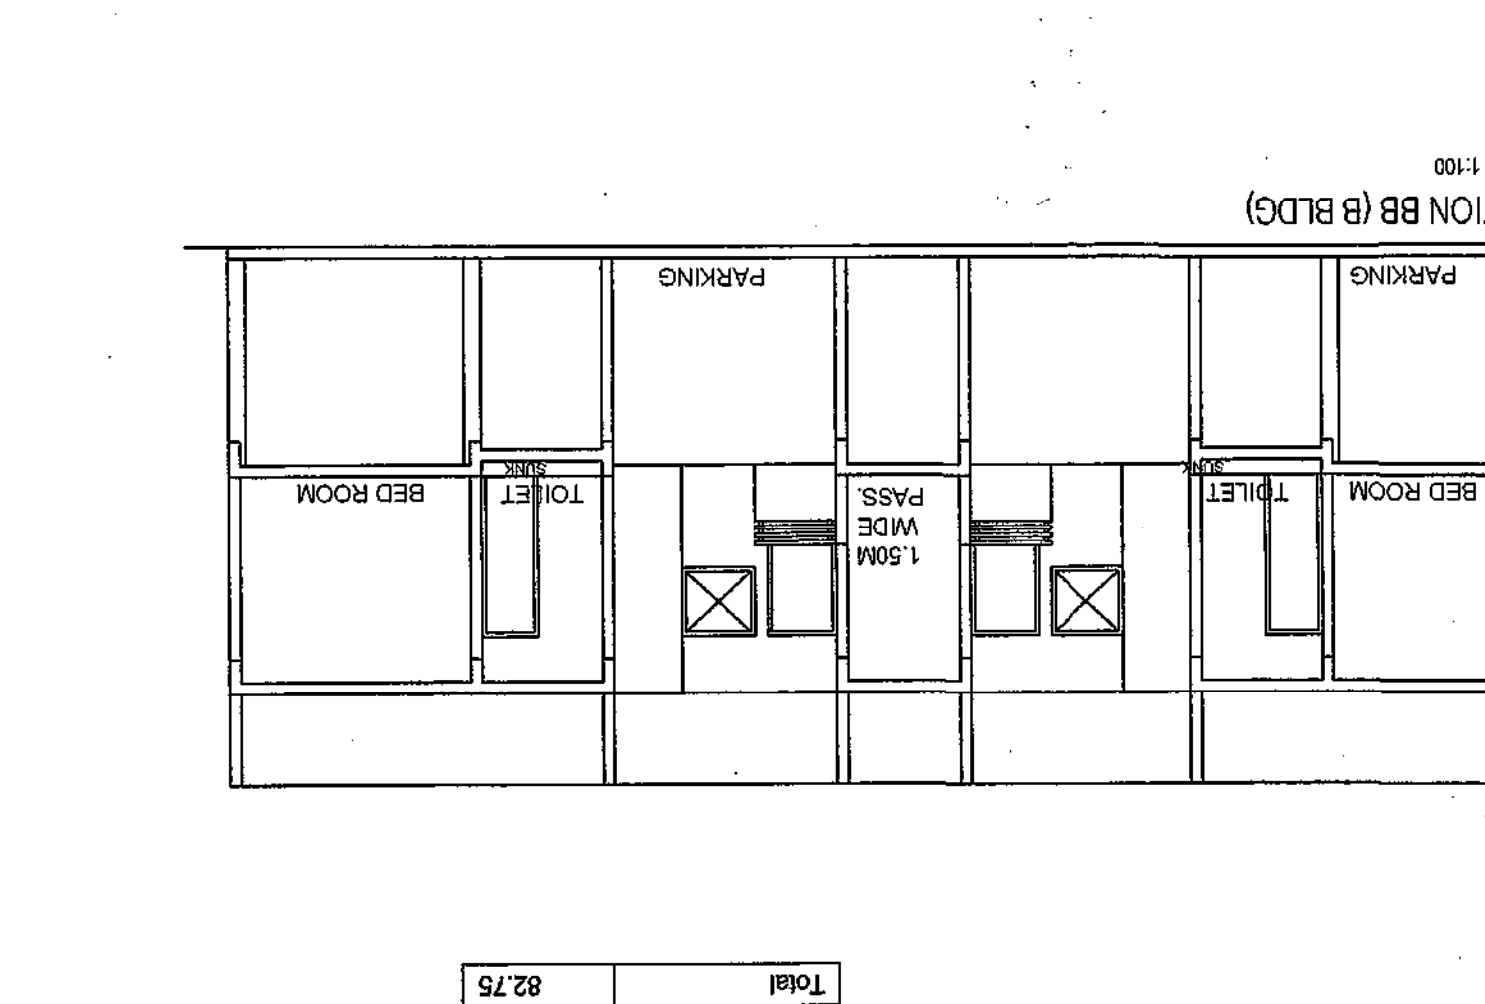




STAMP OF APPROVAL and other official stamps.

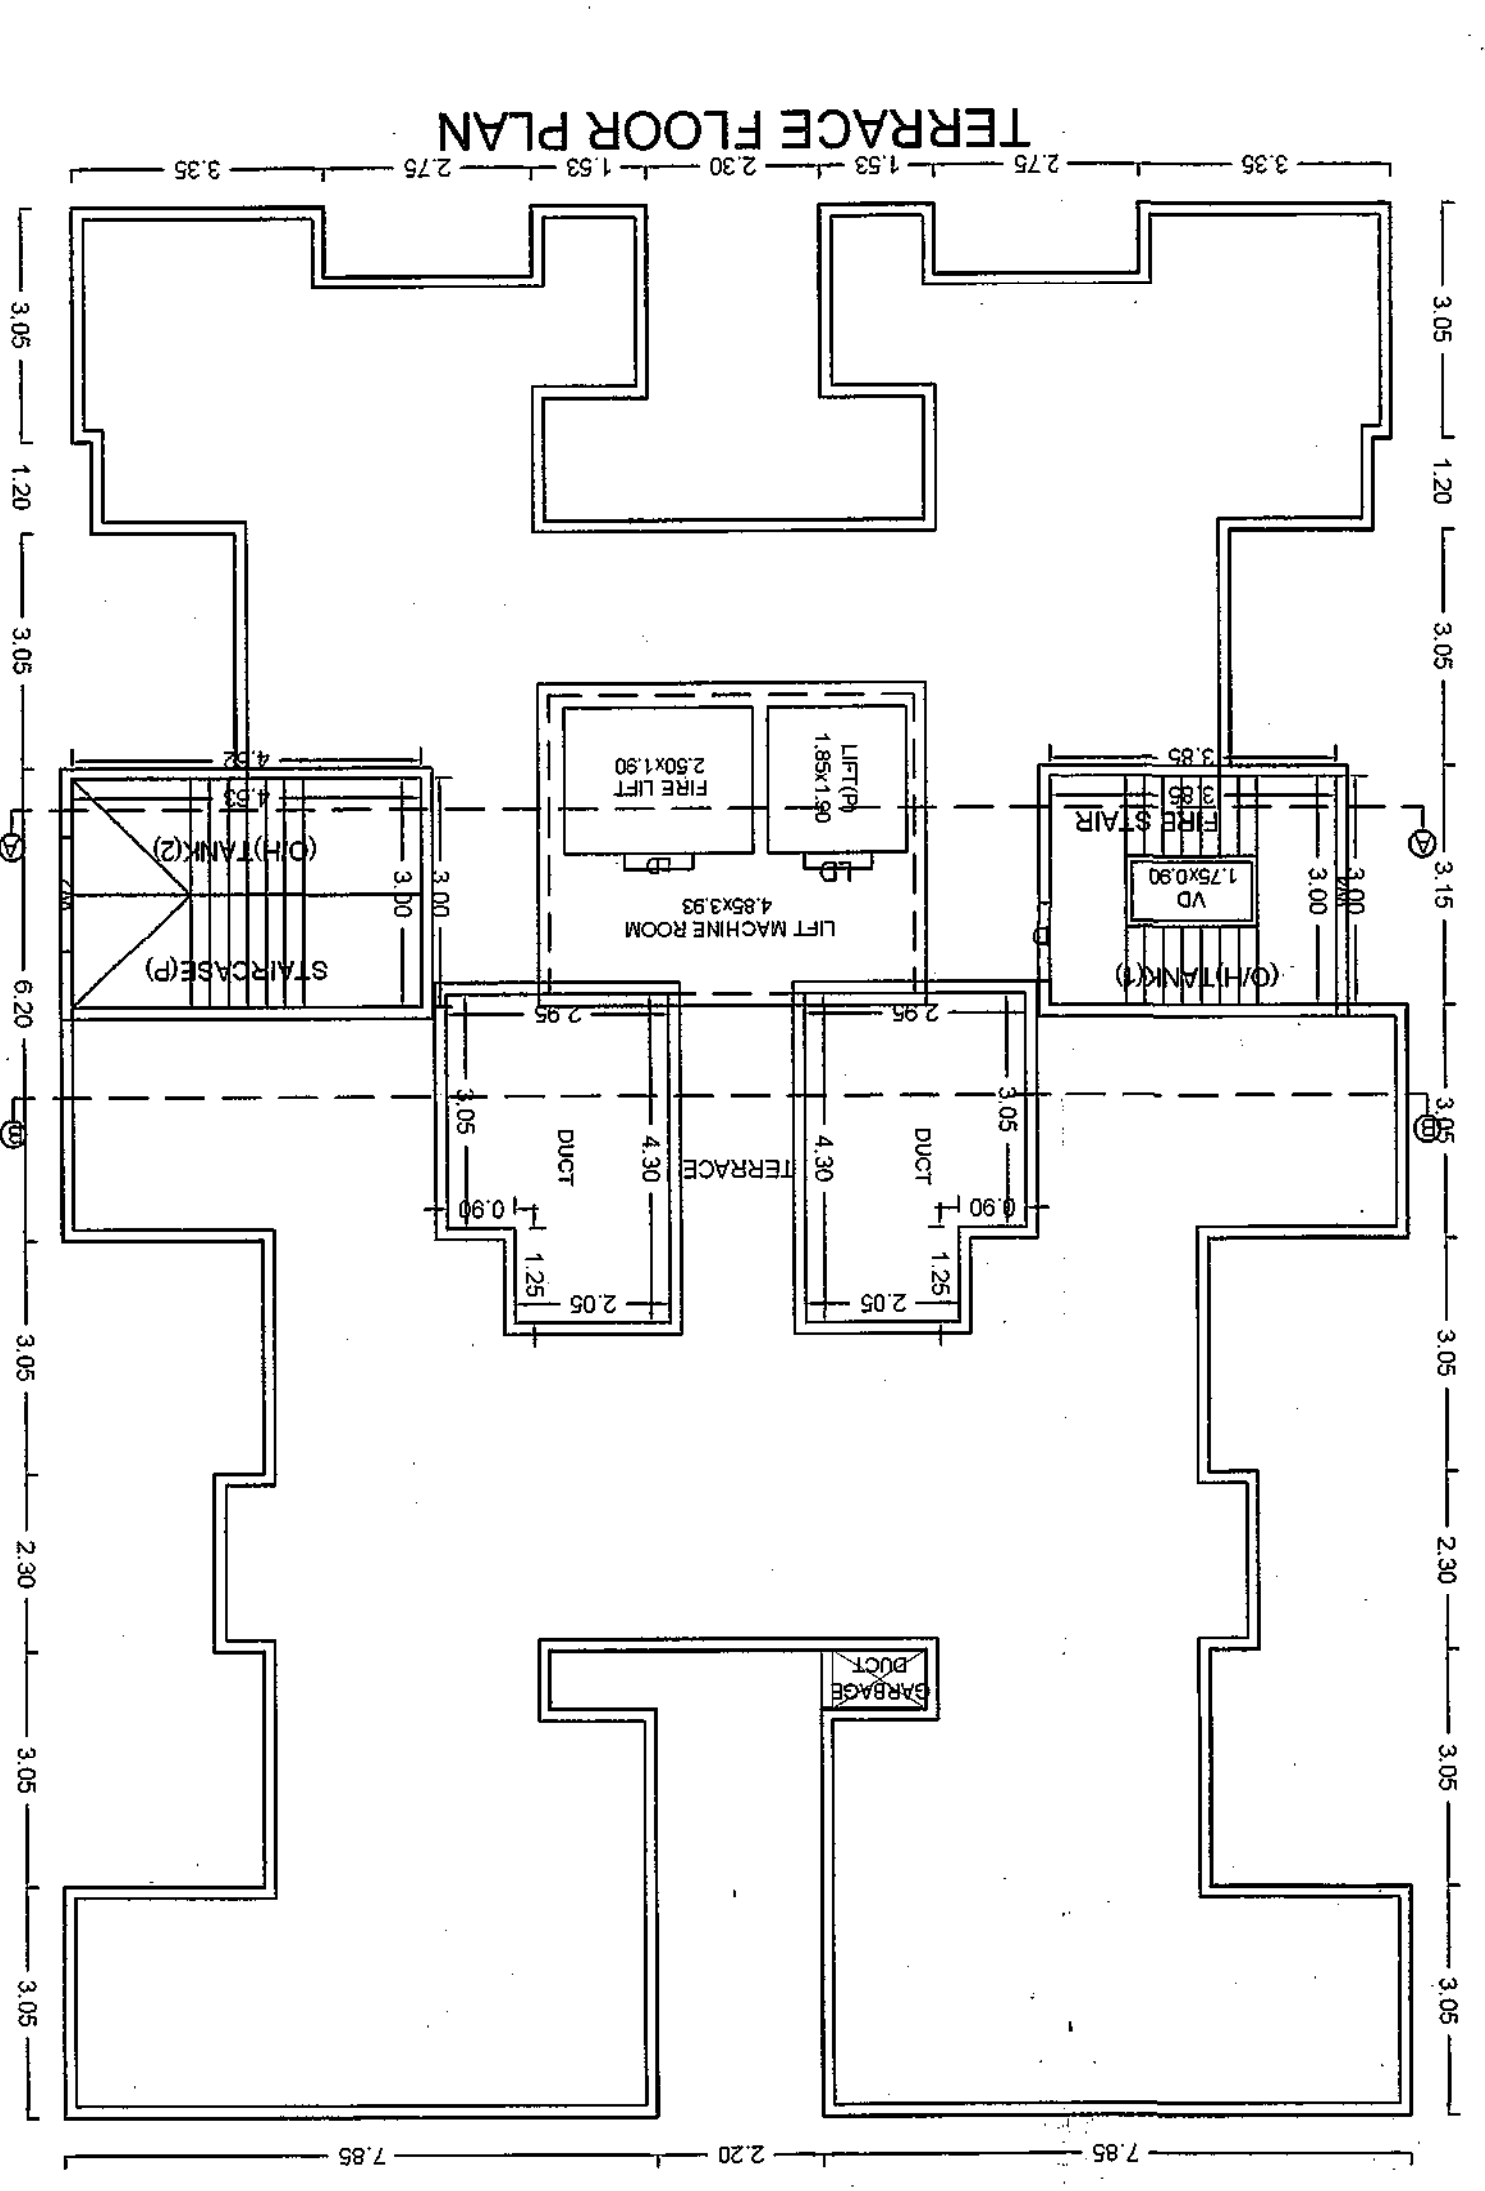

STAMP OF APPROVAL and other official stamps.

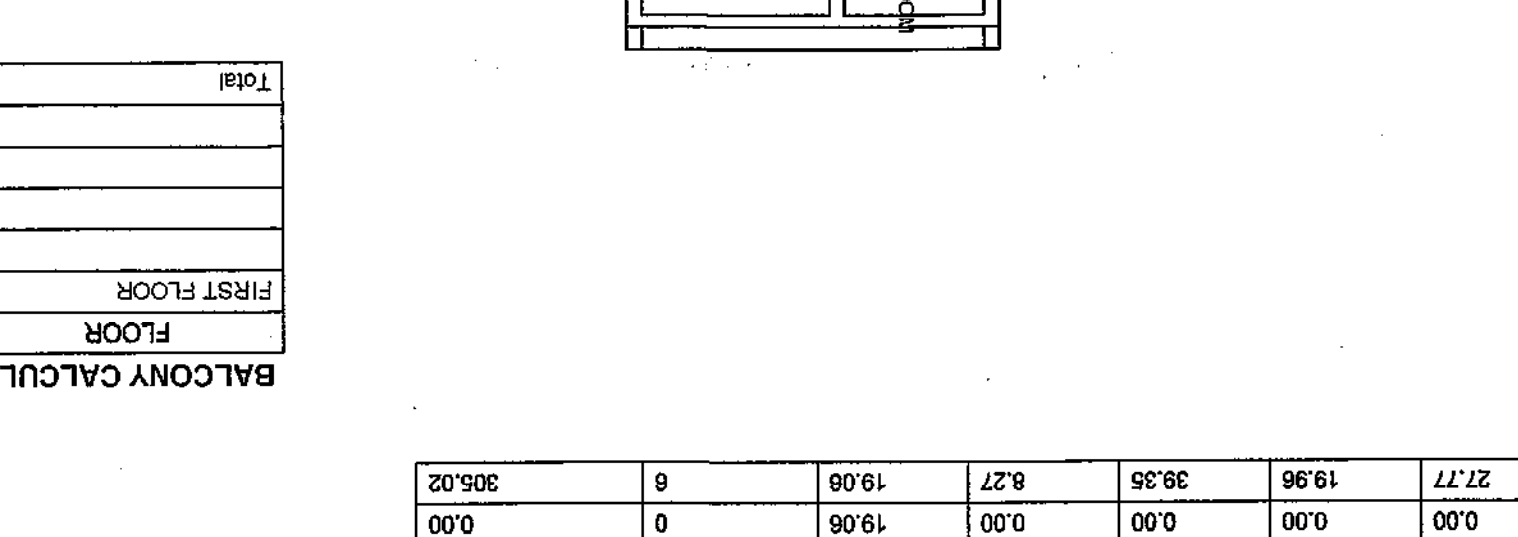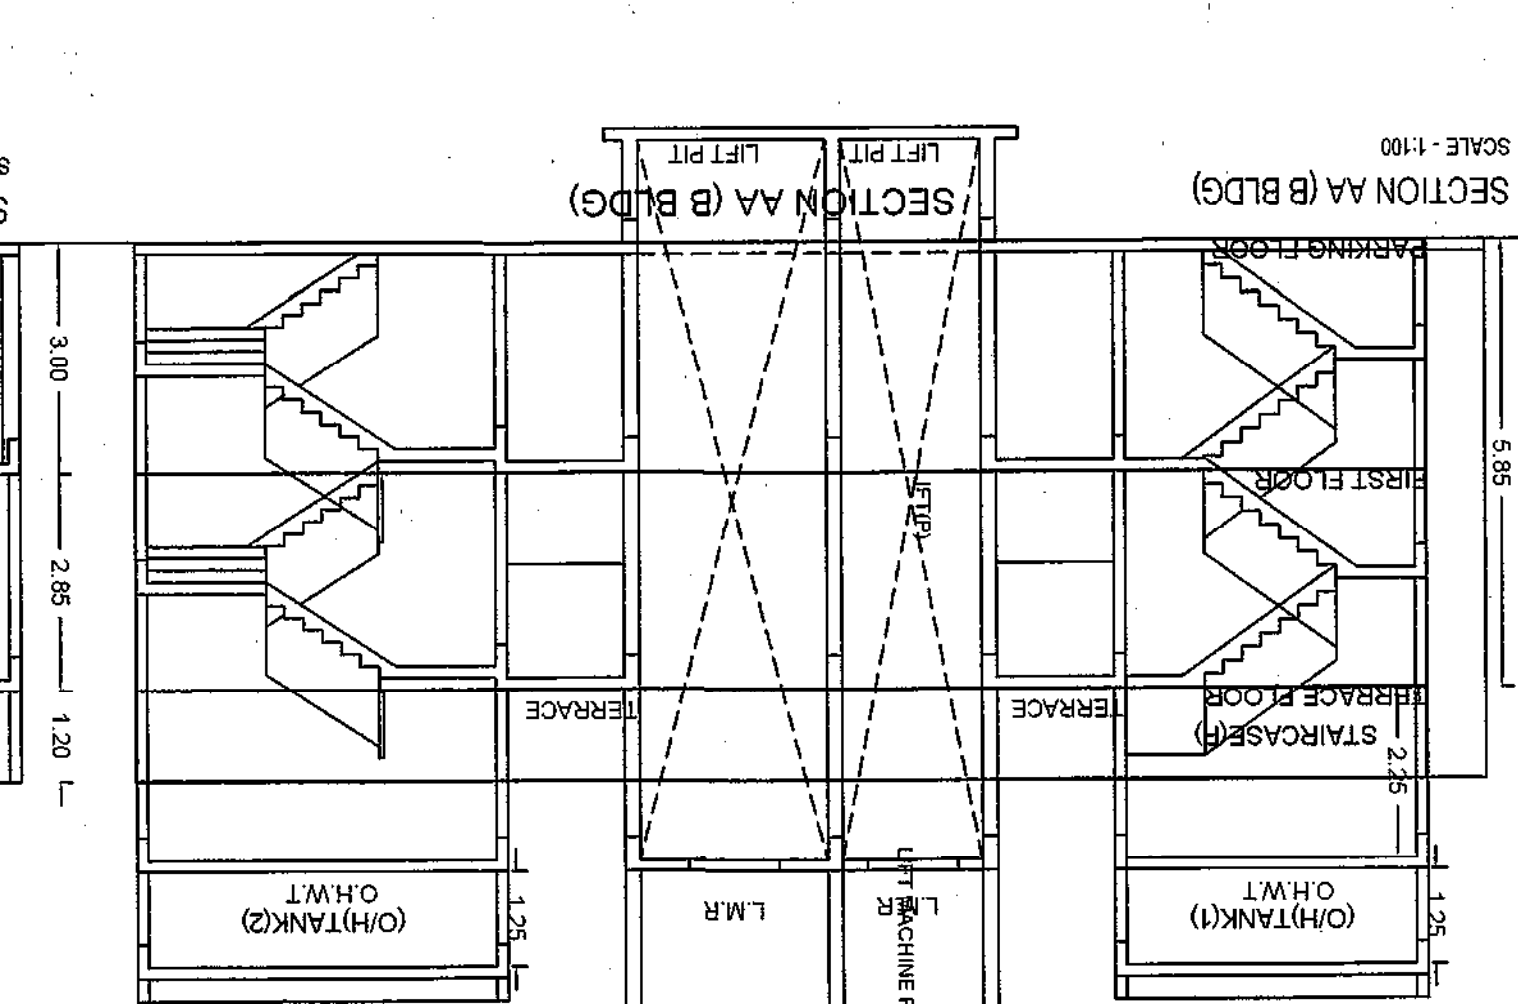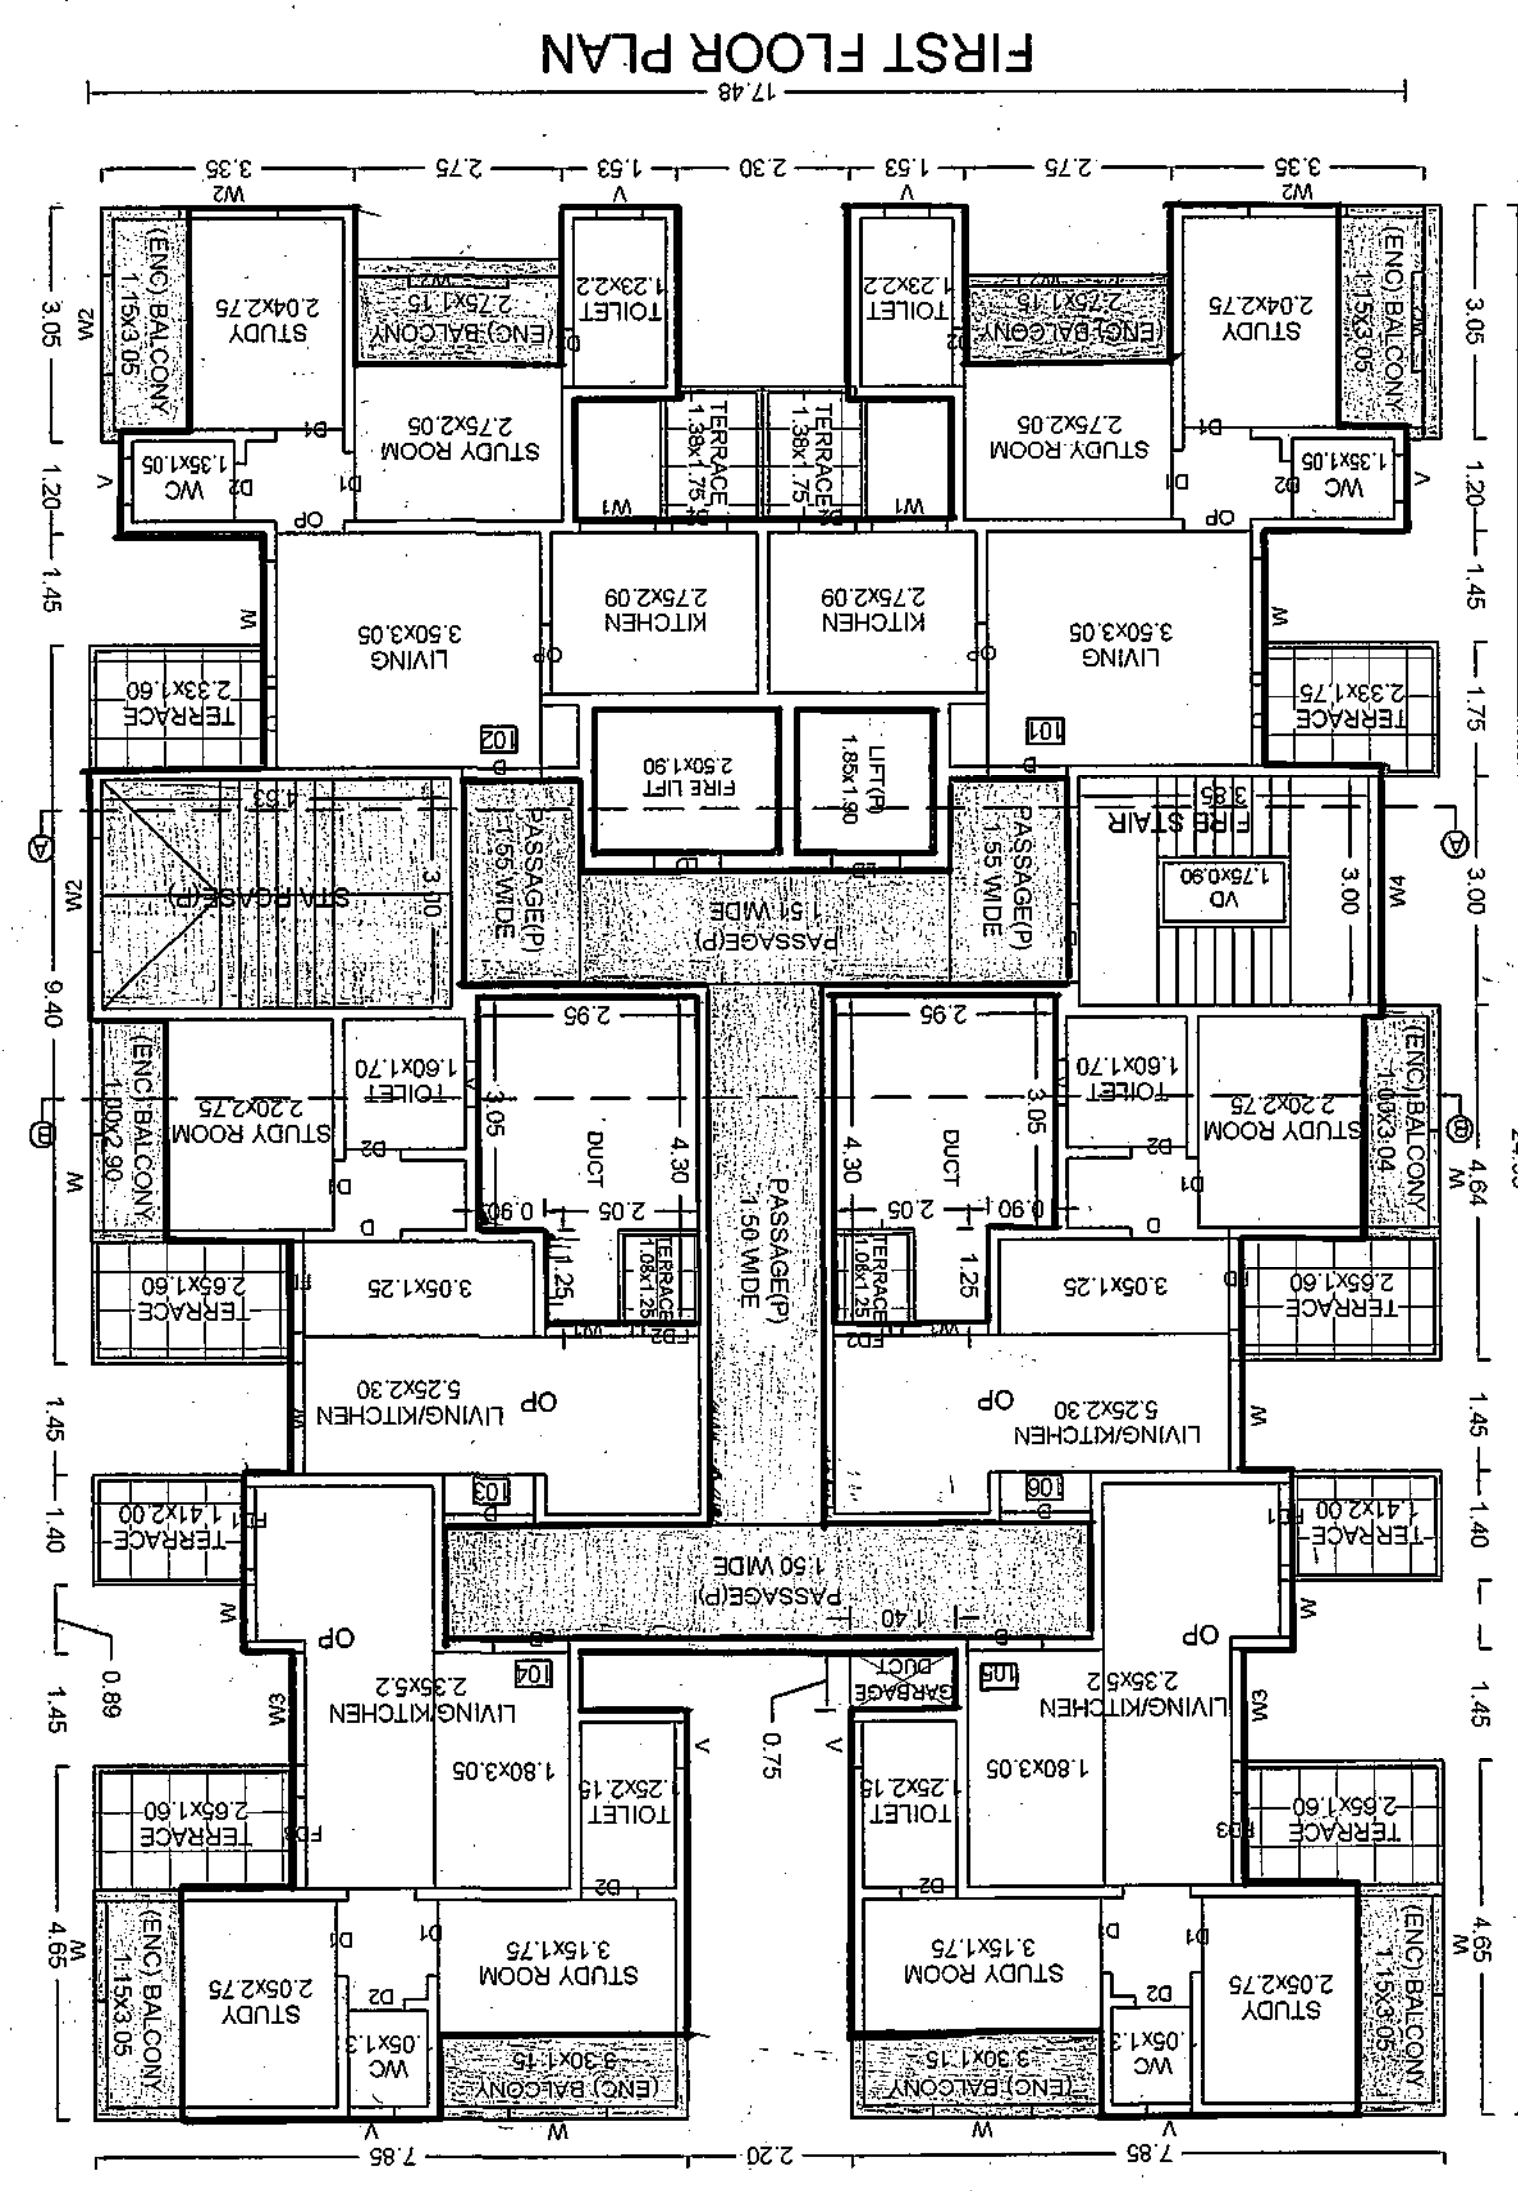

STAMP OF APPROVAL and other official stamps.

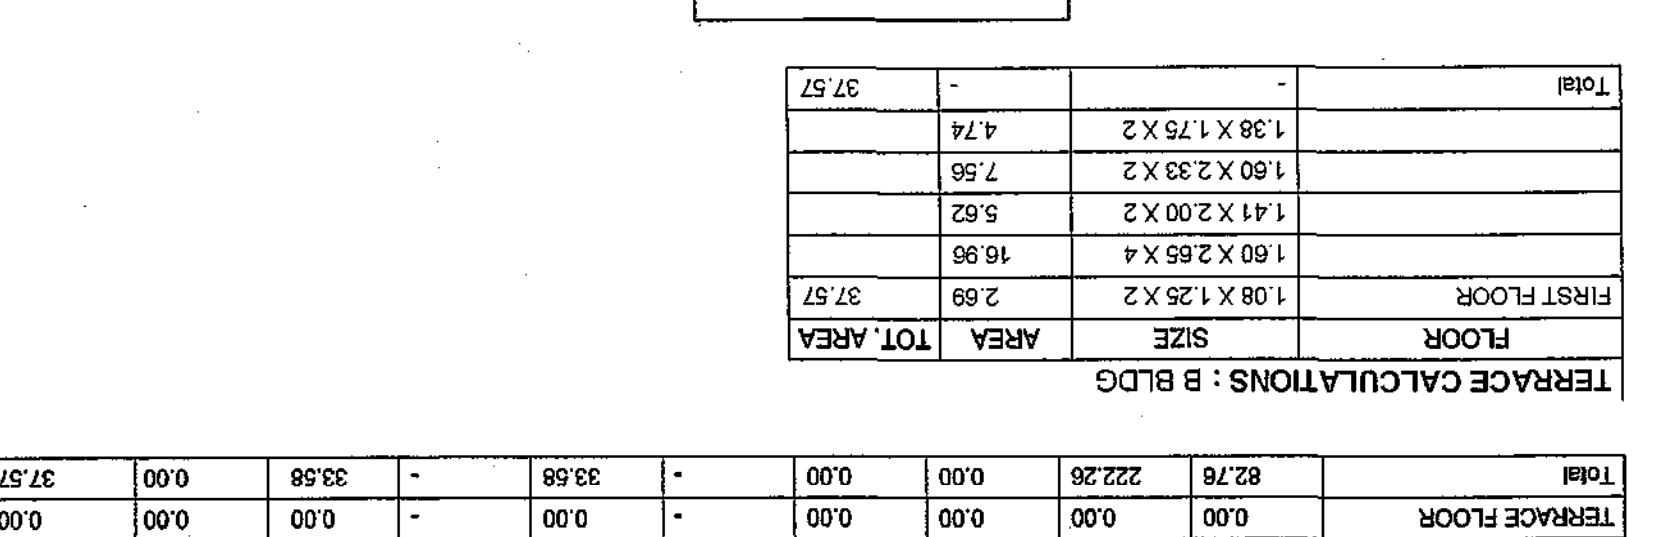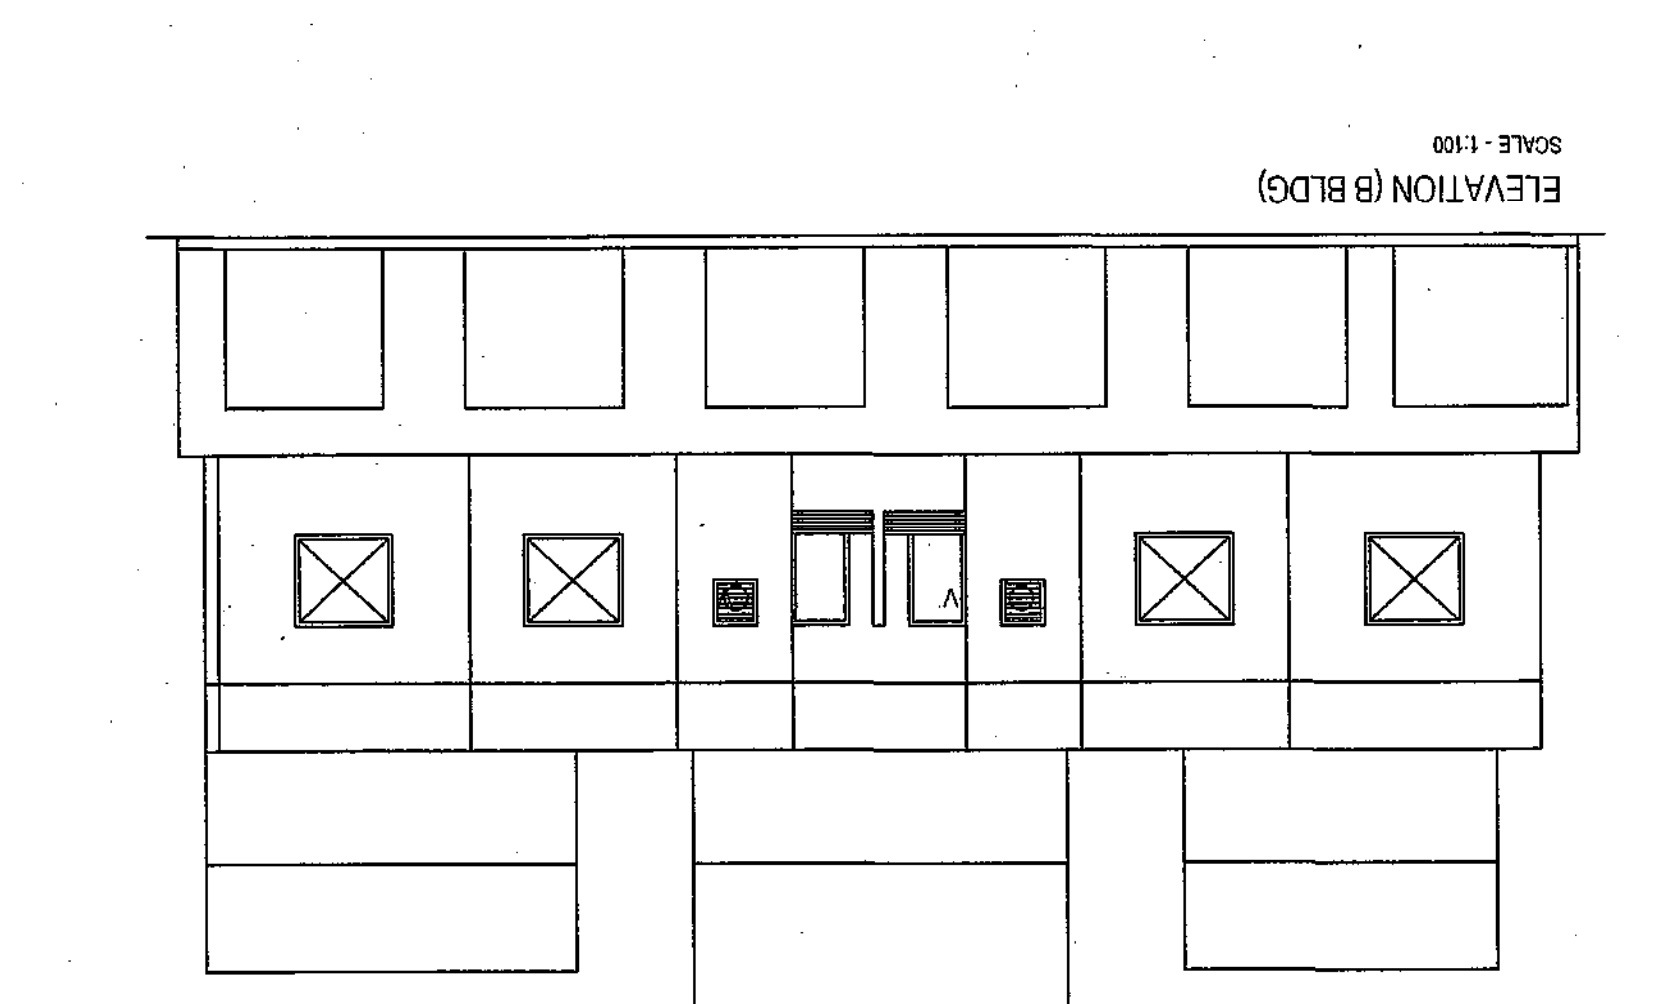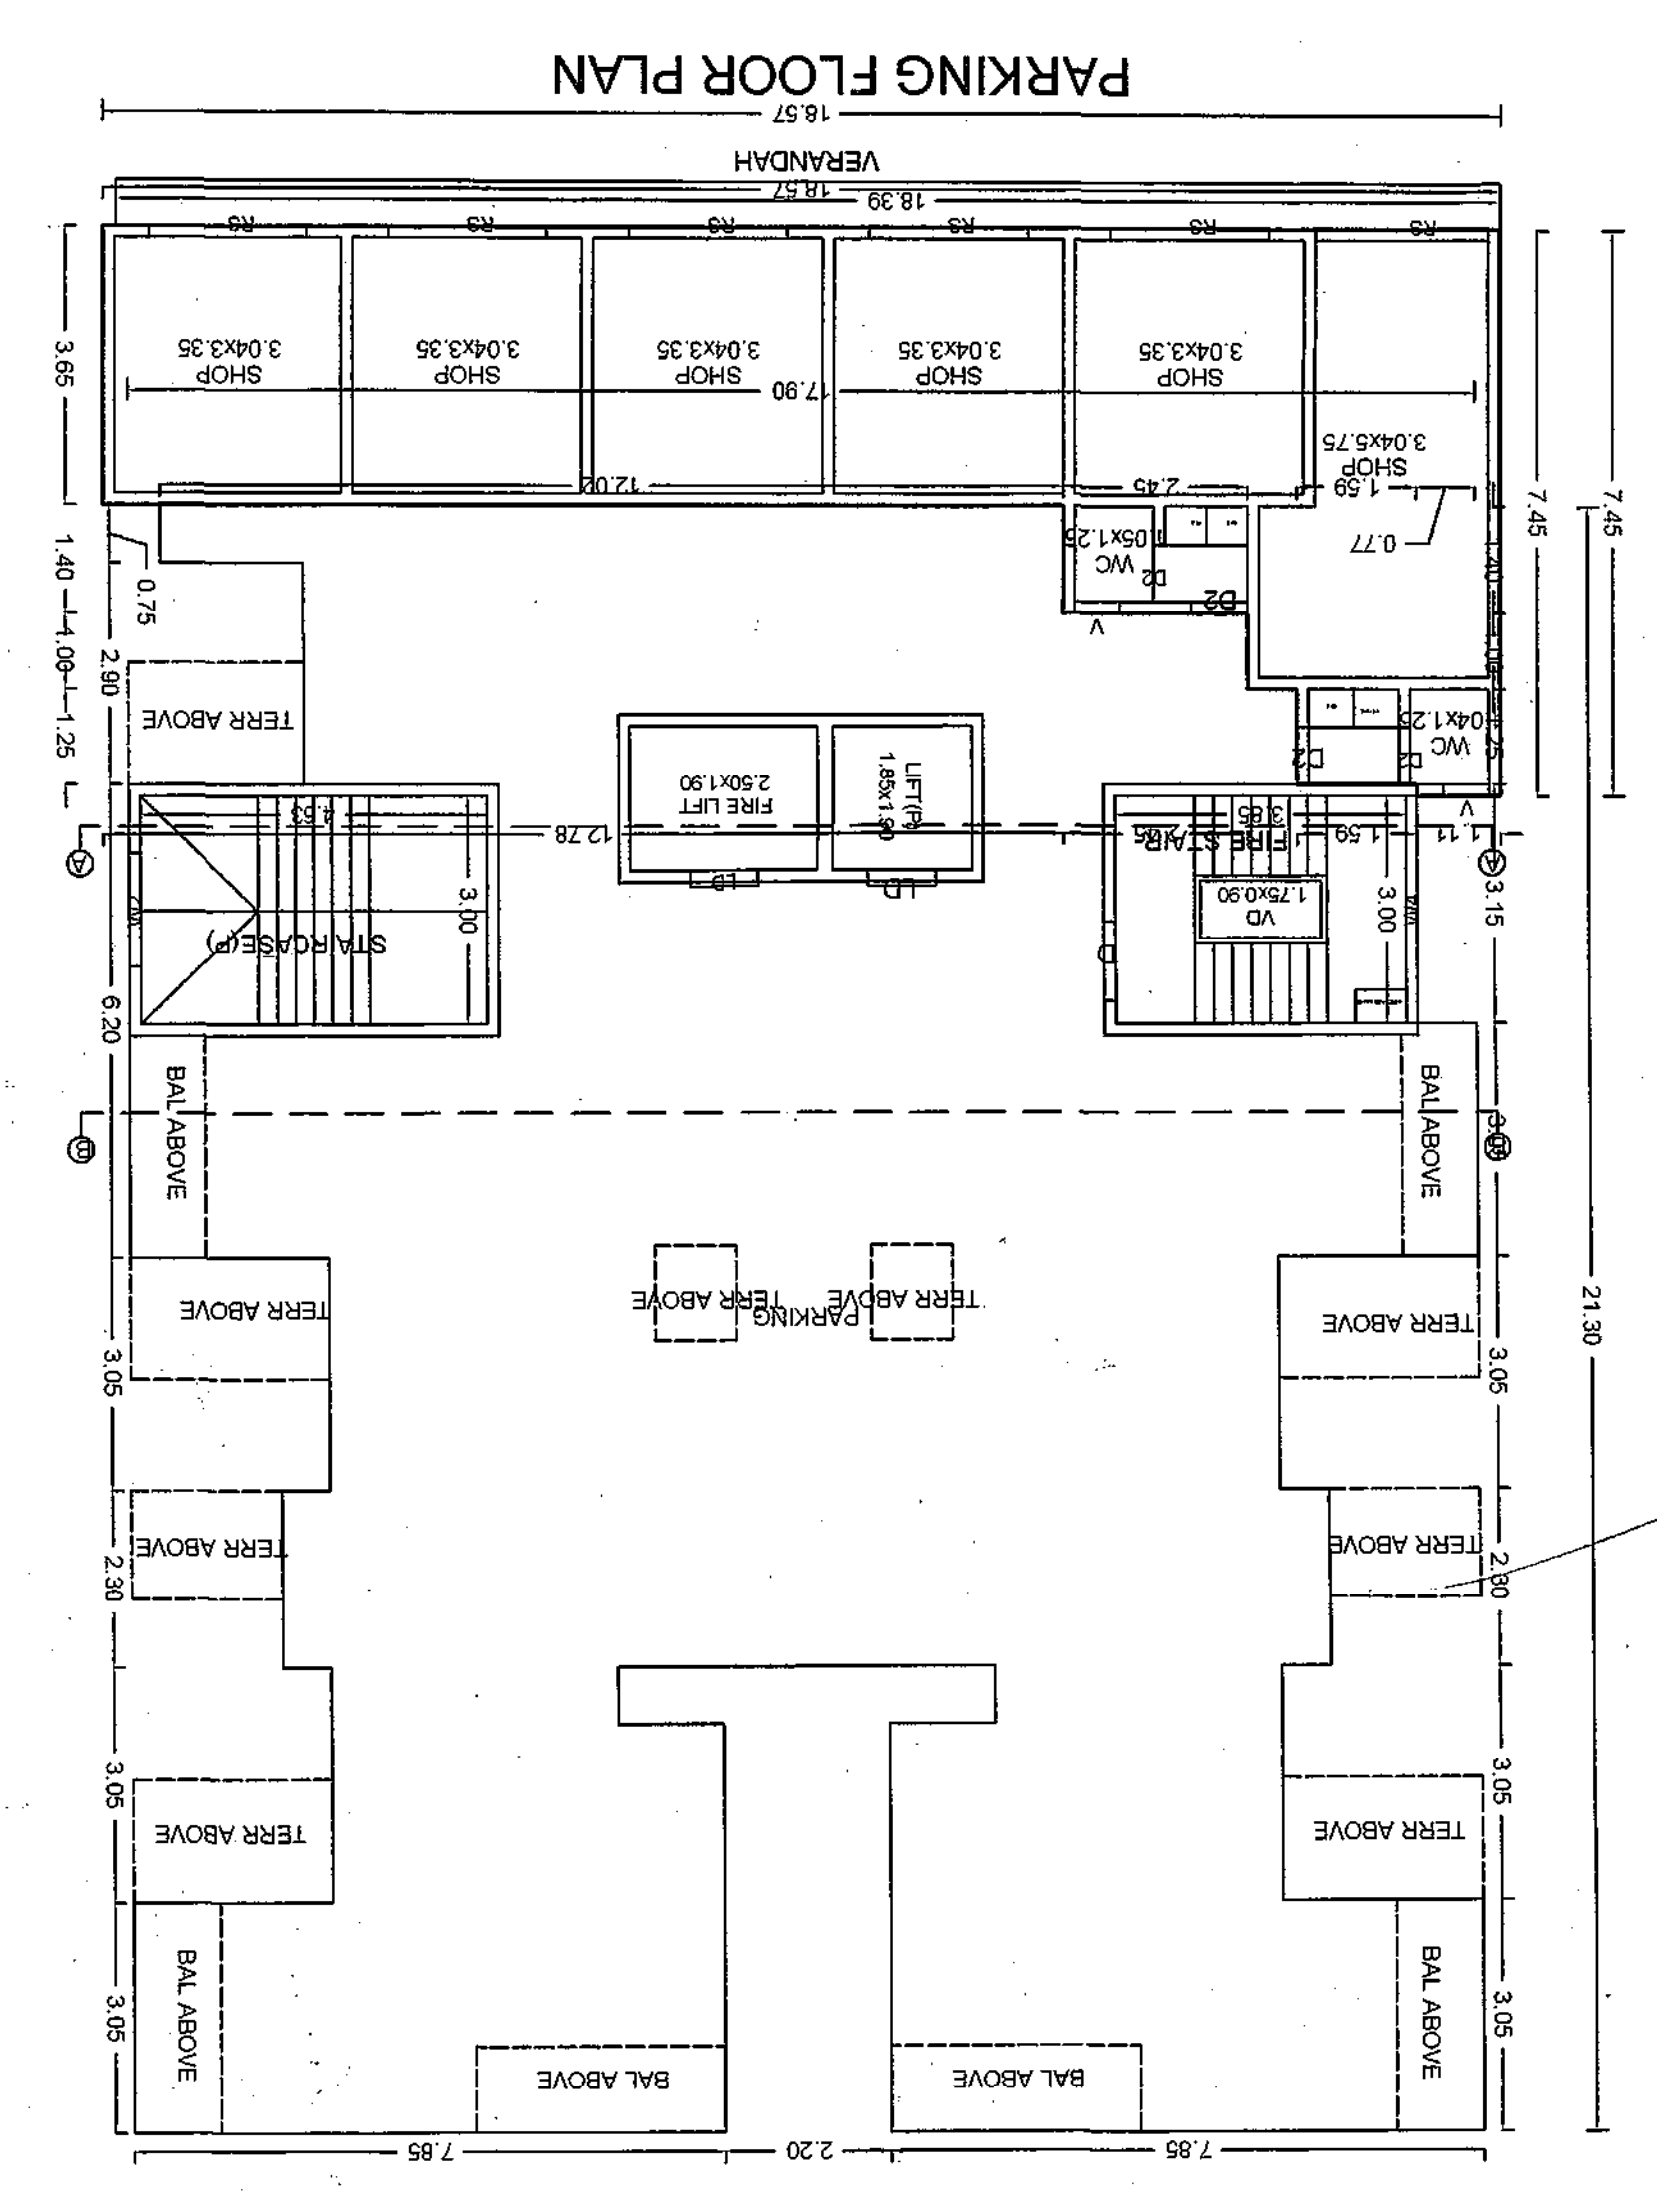

STAMP OF APPROVAL and other official stamps.

Large table containing floorwise FSI statement, terrace calculations, and other data.

BUILDING: A BLDG

STAMP OF APPROVAL


Sanctioned No. B.P./C/90/54044/23/2018
Office Order No
even dated - 17/11/2018
Subject to conditions mentioned in the
Stamp
Date 17/11/2018
Stamp
Executive Engineer
Building Permits and Unauthorised Building
Construction Control Department
Pimpri Chinchwad Municipal Corporation
Pimpri - 411 016.

Stamp
Date 17/11/2018
Stamp
Executive Engineer
Building Permits and Unauthorised Building
Construction Control Department
Pimpri Chinchwad Municipal Corporation
Pimpri - 411 016.

BALCONY CALCULATIONS: A BLDG

FLOOR	SIZE	AREA	TOT. AREA

OWNERS NAME: ABHILEET BHAMRE
PROJECT: PROJECT NO.: 39/4,39/5,40/16,40/17,40/18
ARCHITECT: AR. AMIT R. KAMATH, ARCHITECTS SKN
DESCRIPTION: REGULAR TRACT VILLAGE - CHOVISWADI
CIS NO.:
HISSA NO.:
PLOT NO.:
SHEET NO. 4/6
KEY NO. 1-100
JOB NO. DRG NO. SCALE DATE
INWARD NO. 10/2018/54044/23/2018
DRAWN BY CHECKED BY
Stamp
Date 17/11/2018
Stamp
Executive Engineer
Building Permits and Unauthorised Building
Construction Control Department
Pimpri Chinchwad Municipal Corporation
Pimpri - 411 016.

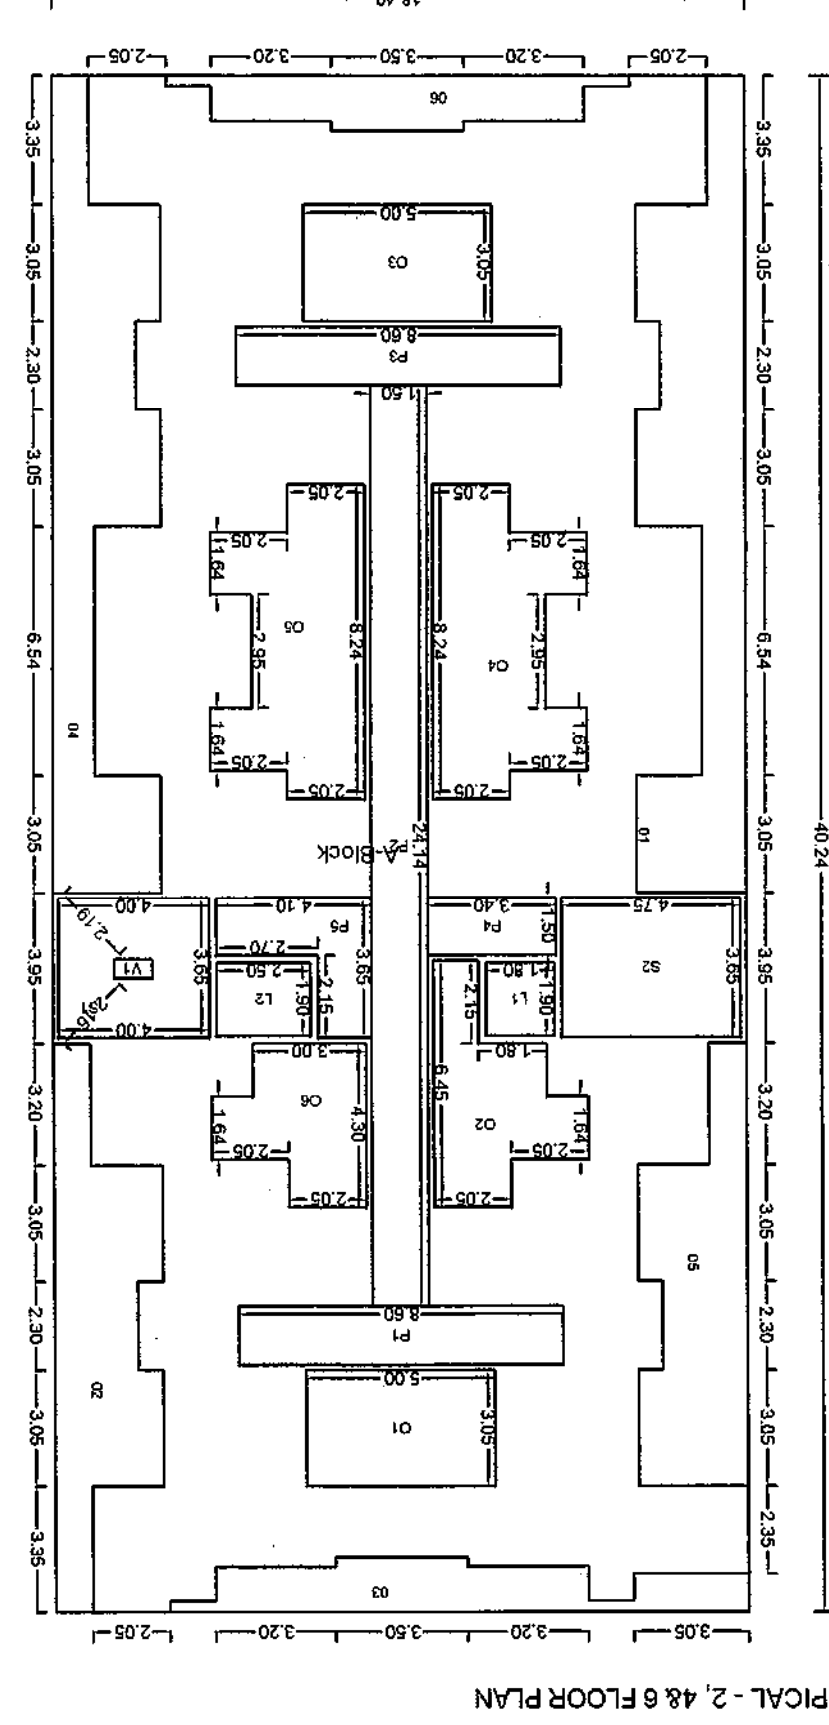

Polygon	Area	A-Block	Total
01	740.32	740.32	340.32
02	29.41	29.41	0.50
03	15.54	15.54	14.10
04	42.58	42.58	17.34
05	26.06	26.06	0.50
06	13.49	13.49	14.10
07	151.47	151.47	26.44
08	29.41	29.41	15.25
09	16.54	16.54	16.09
10	26.06	26.06	15.25
11	42.58	42.58	26.44
12	12.90	12.90	26.44
13	3.42	3.42	15.25
14	4.75	4.75	16.09
15	36.20	36.20	15.25
16	7.57	7.57	26.44
17	5.10	5.10	15.25
18	9.16	9.16	16.09
19	15.25	15.25	15.25
20	16.09	16.09	26.44
21	15.25	15.25	15.25
22	12.90	12.90	26.44

