



Amended plans are approved
Deputy Engineer
MIDC Marol Sub. Division
Andher (E), Mumbai-400 093

R.G.1

R.G.2

AREA CALCULATION

R.G.1

R.G.2

AREA CALCULATION






































































































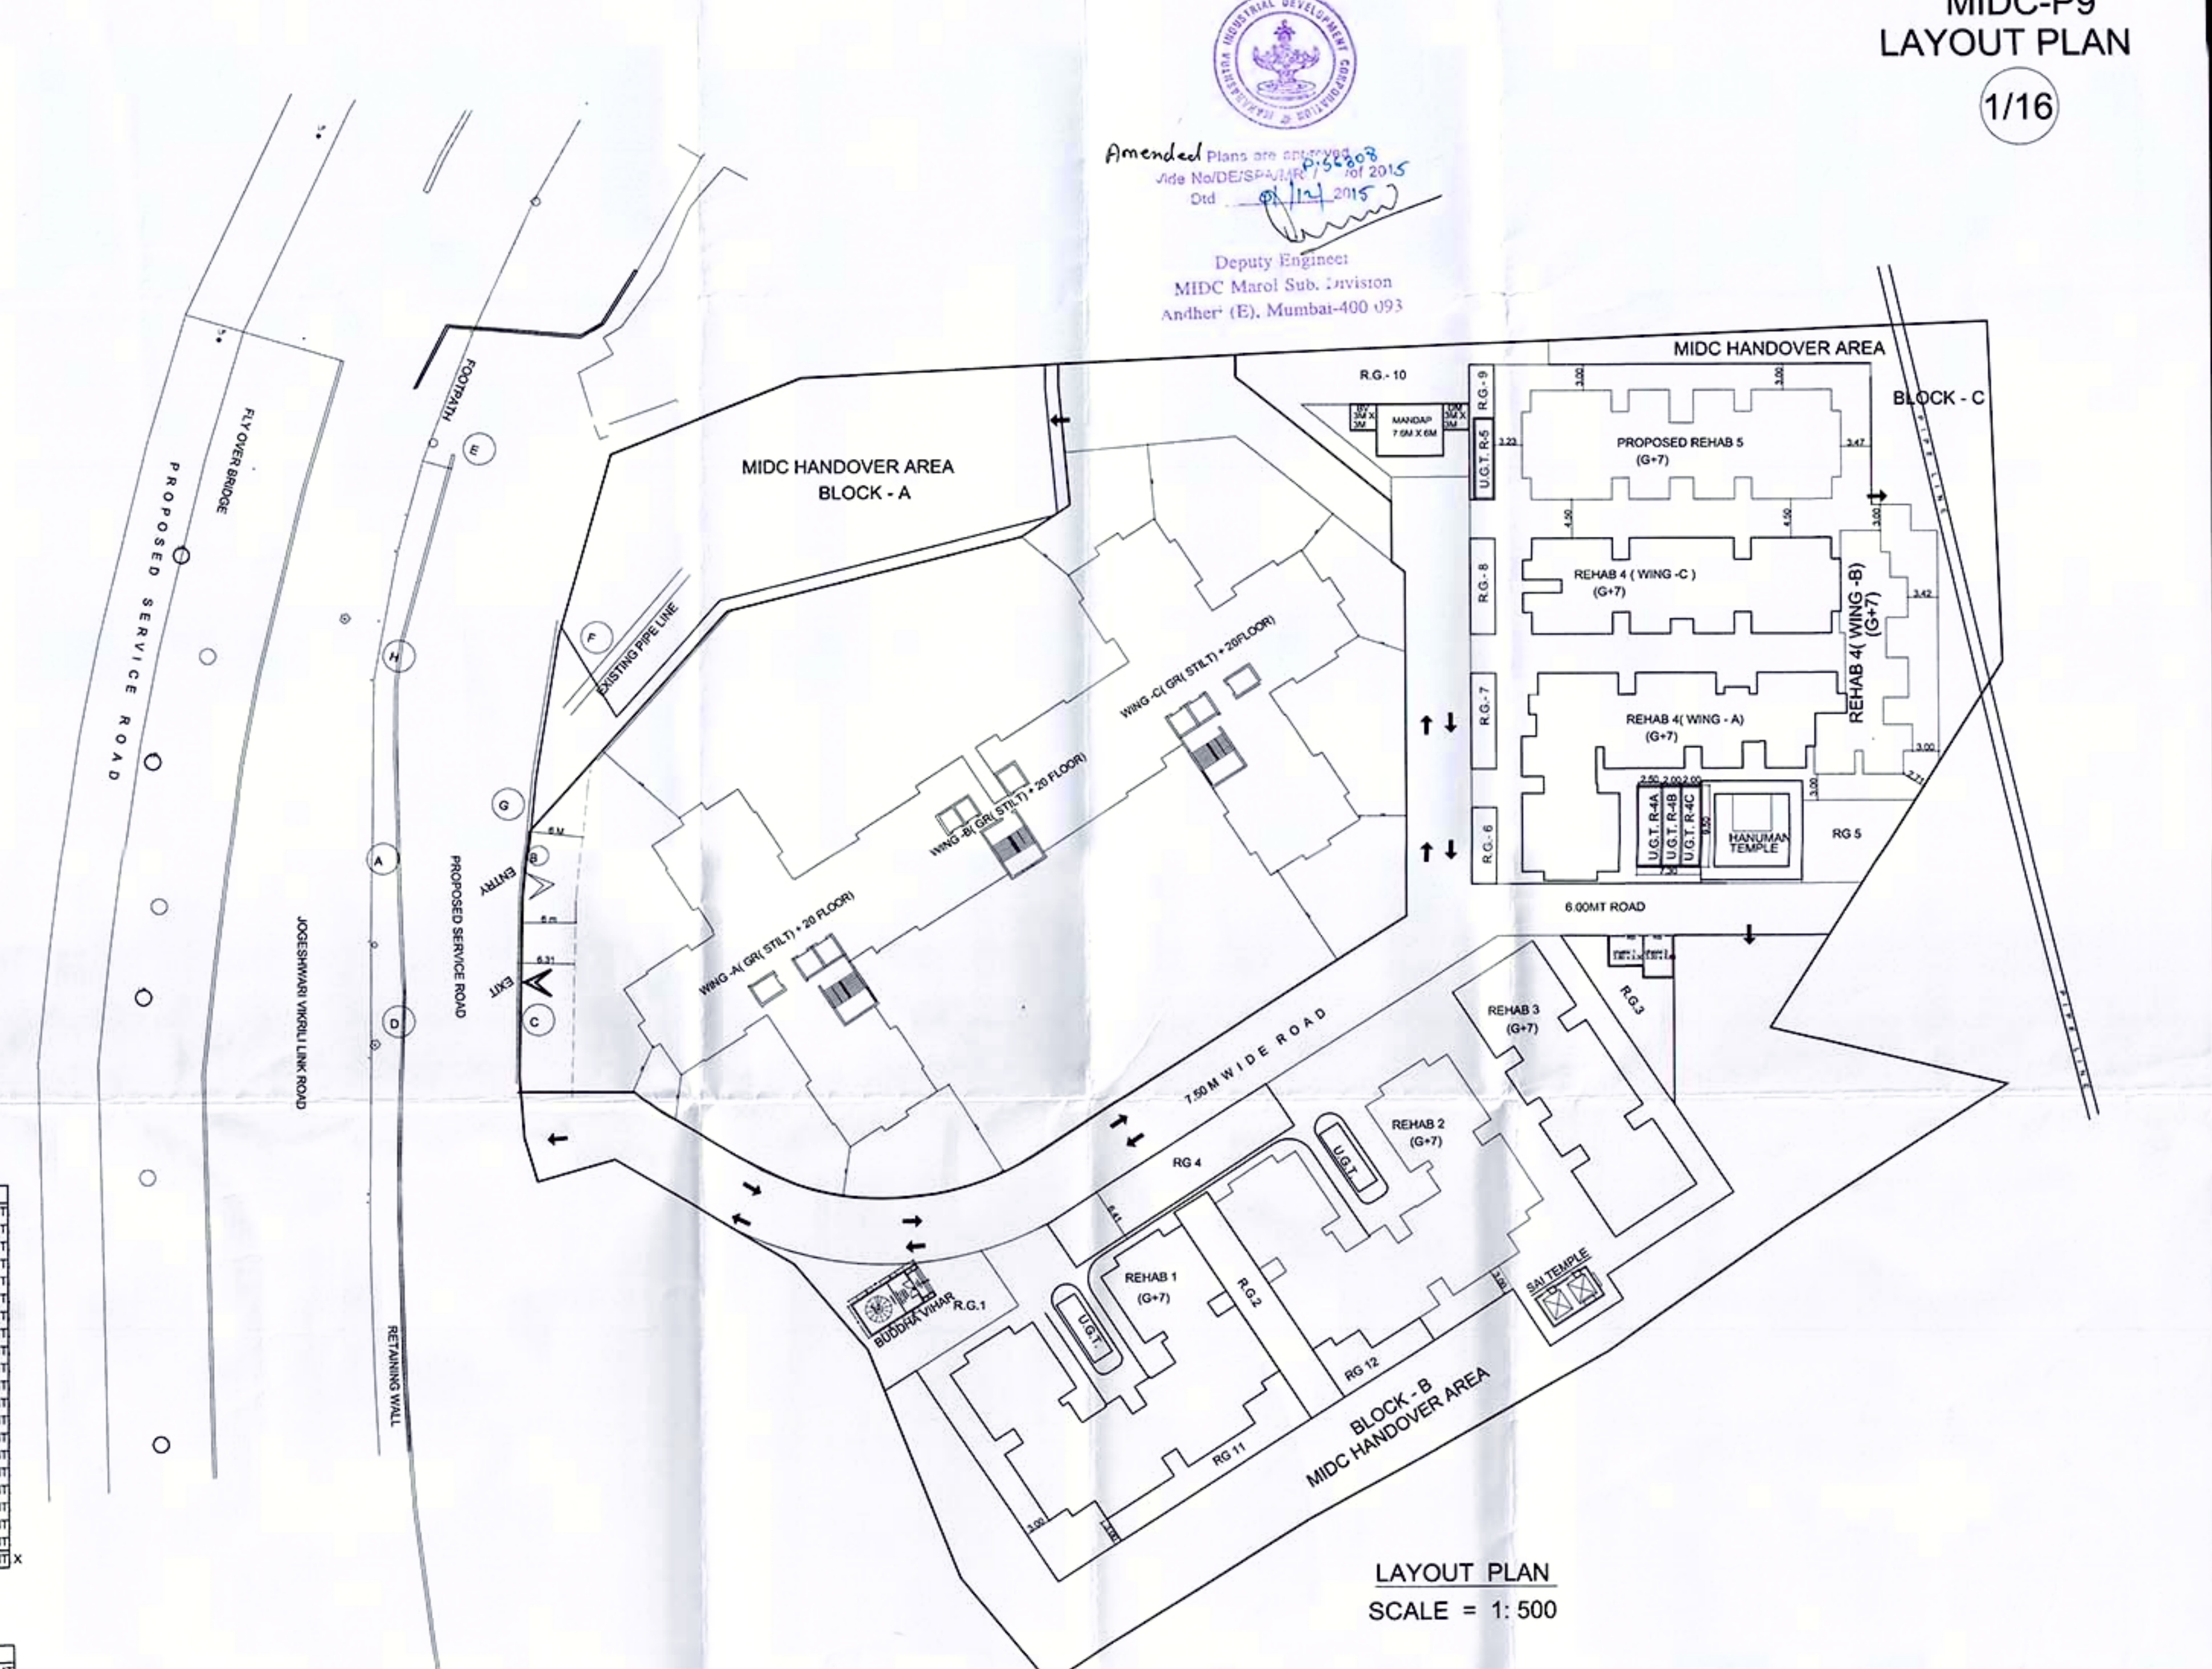

REHAB COMPONENT STATEMENT FOR REHAB BUILDINGS AT POCKET 9:

REHAB BLDG. NO.	FLOORS	GROSS CONSTRUCTION AREA	TAIRCASE LIFT-LOBBY	BALCONY	BAL/WEL. SOC. OFF.	PASSAGE	BUILT UP AREA REHAB	SALE COMM.	TOTAL B.U.A.	BUILT UP AREA EXISTING O.C.	BUILT UP AREA PROPOSED O.C.	REHAB COMPONENT I=H+E+F+G
REHAB 1 TYPE I	(G+7)	4471.30	290.80	194.82	73.40	632.88	3279.40	-	3279.40	3279.40	-	3985.68
REHAB 2 TYPE I	(G+7)	4466.12	290.80	194.82	120.96	626.80	3232.74	-	3232.74	3232.74	-	3980.50
REHAB 3 TYPE II	(G+7)	2812.48	121.52	147.60	96.81	350.48	2096.07	-	2096.07	2096.07	-	2543.36
REHAB 4 WING A	(G+7)	3746.77	266.32	369.59	97.21	475.92	2644.50	-	2644.50	2644.50	-	3264.43
REHAB 4 WING BC	(S+7)	4212.15	253.99	---	77.56	583.82	3021.95	121.89	3143.84	3143.84	-	3802.80
REHAB 5	(G+7)	3299.40	126.32	7.16	86.25	405.68	2673.99	-	2673.99	2673.99	-	3165.92
BUDDHA VIHAR (1)		32.12										32.12
SAI MANDIR		28.00										28.00
HANUMAN MANDIR		71.995										71.995
TOTAL		23140.335	1349.75	913.99	552.19	3075.58	16948.65	121.89	17116.71	13446.89	-	20874.805

REHAB BUILDINGS: TENEMENT STATEMENT OF POCKET 9

FLOOR	REHAB UNITS	OTHERS UNITS
REHAB 1 TYPE I	141	4
REHAB 2 TYPE I	122	2
REHAB 3 TYPE II	92	2
REHAB 4 WING A	117	1
REHAB 4 WING BC	120	2
REHAB 5	93	1
TEMPLE/BUDDHA VIHAR		5
TOTAL	685	14

PROFORMA B

CONTENTS OF SHEET

DESCRIPTION OF PROPOSAL & PROPERTY

PROPOSED BLRM REDEVELOPMENT AT POCKET NO. 9 MIDC, ANDHER (E).

DATE 15.11.15 **JOB NO** 017 **DRG NO** 017PS/S1/P100 **SCALE** 1:500 **DRN BY** Sharad **CHKD BY** Deepthi

NAME, SIGNATURE & ADDRESS OF ARCHITECT

NAME OF THE OWNER

CITYGOLD

MANAGEMENT SERVICES PVT. LTD.

ARCHITECTURAL DIVISION

AKRUTI TRADE CENTRE, ROAD NO. 2, MIDC, ANDHER (E), MUMBAI-400 093.