



PLAN SHOWING THE PORTION OF DEMARCATED APPROVED LAY-OUT OF S.NO.458/1A+2B(C) AT MEHRUN TAL AND DIST JALGAON

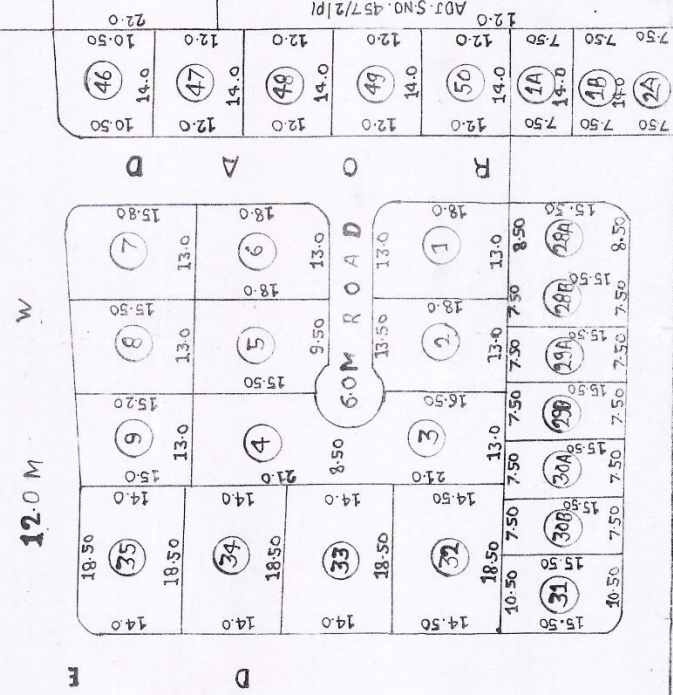

DEMARCATED SANDOMED VIDE LETTER NO.887 DATED 23/04/98 OF TALGAON MUNICIPAL COUNCIL TALGAON
 PE COMENKHO FOR APPROVAL FOR RESIDENTIAL VIDE L. NO.597 DATED 16-4-98
 SANCTIONED VIDE LETTER NO. JTHA/90 E1103 JPR./JYCT/CO. TA. 32 ECT
 JALGAON
 JALGAON
 JALGAON

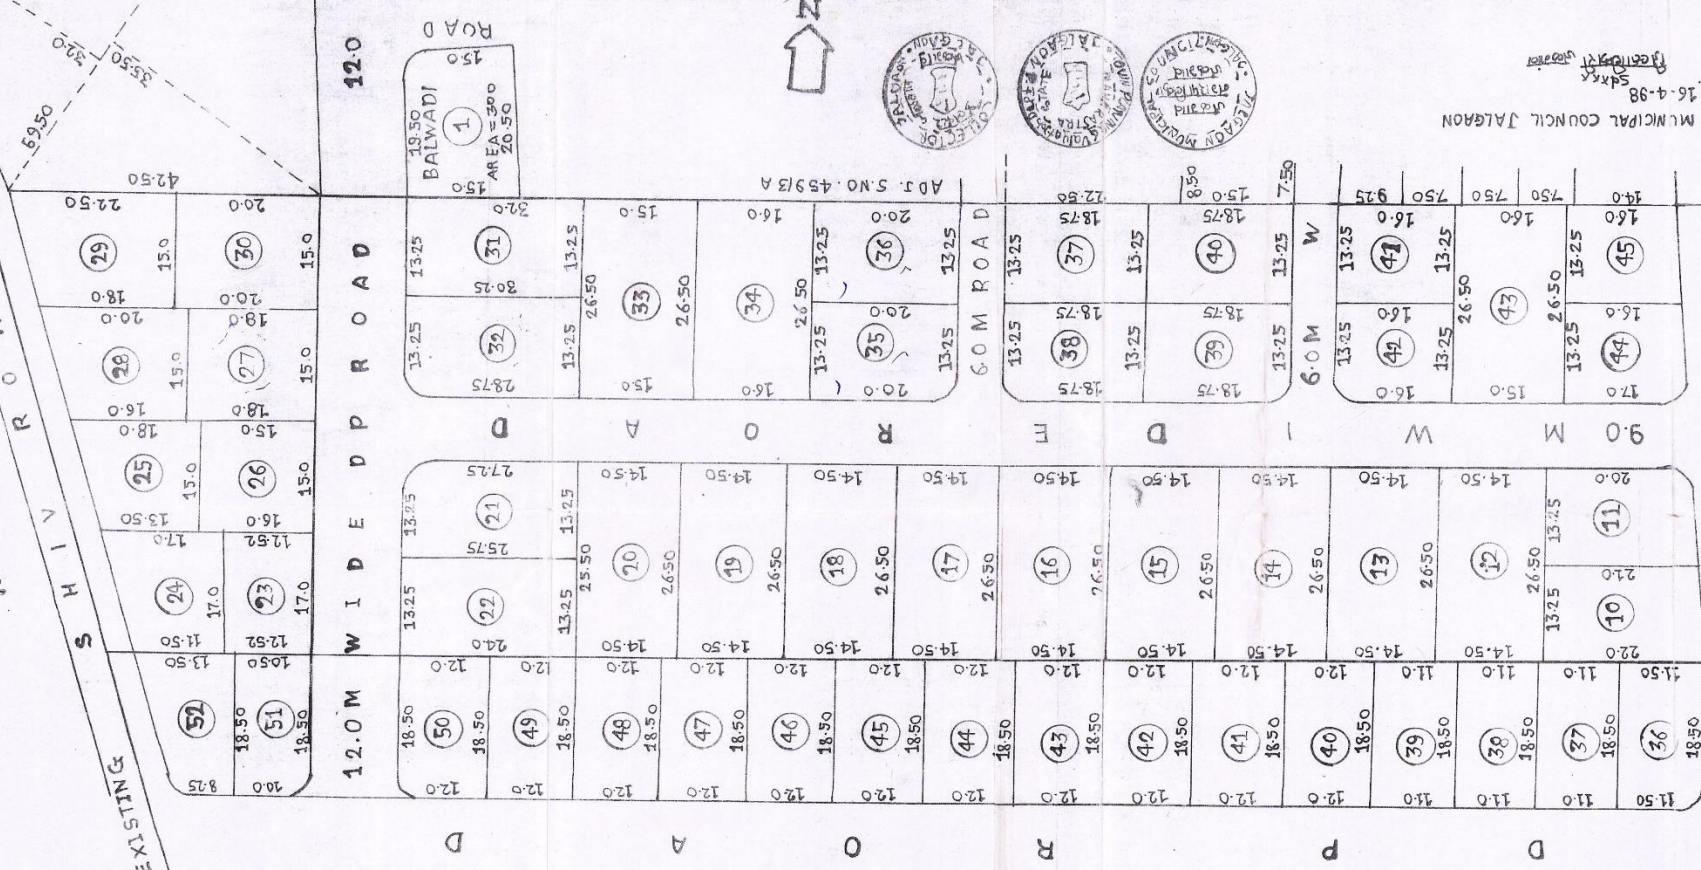

PNO	AREA	PNO	AREA
1	234.00	18	384.25
2	234.00	19	384.25
3	257.00	20	384.25
4	257.00	21	351.12
5	234.00	22	322.99
6	234.00	23	212.84
7	203.45	24	244.25
8	189.55	25	240.00
9	186.30	26	236.25
10	284.88	27	270.00
11	271.62	28	270.00
12	384.25	29	309.75
13	384.25	30	300.00
14	384.25	31	412.40
15	384.25	32	390.87
16	384.25	33	424.00
17	384.25	34	424.00
TOTAL	14082.33		