
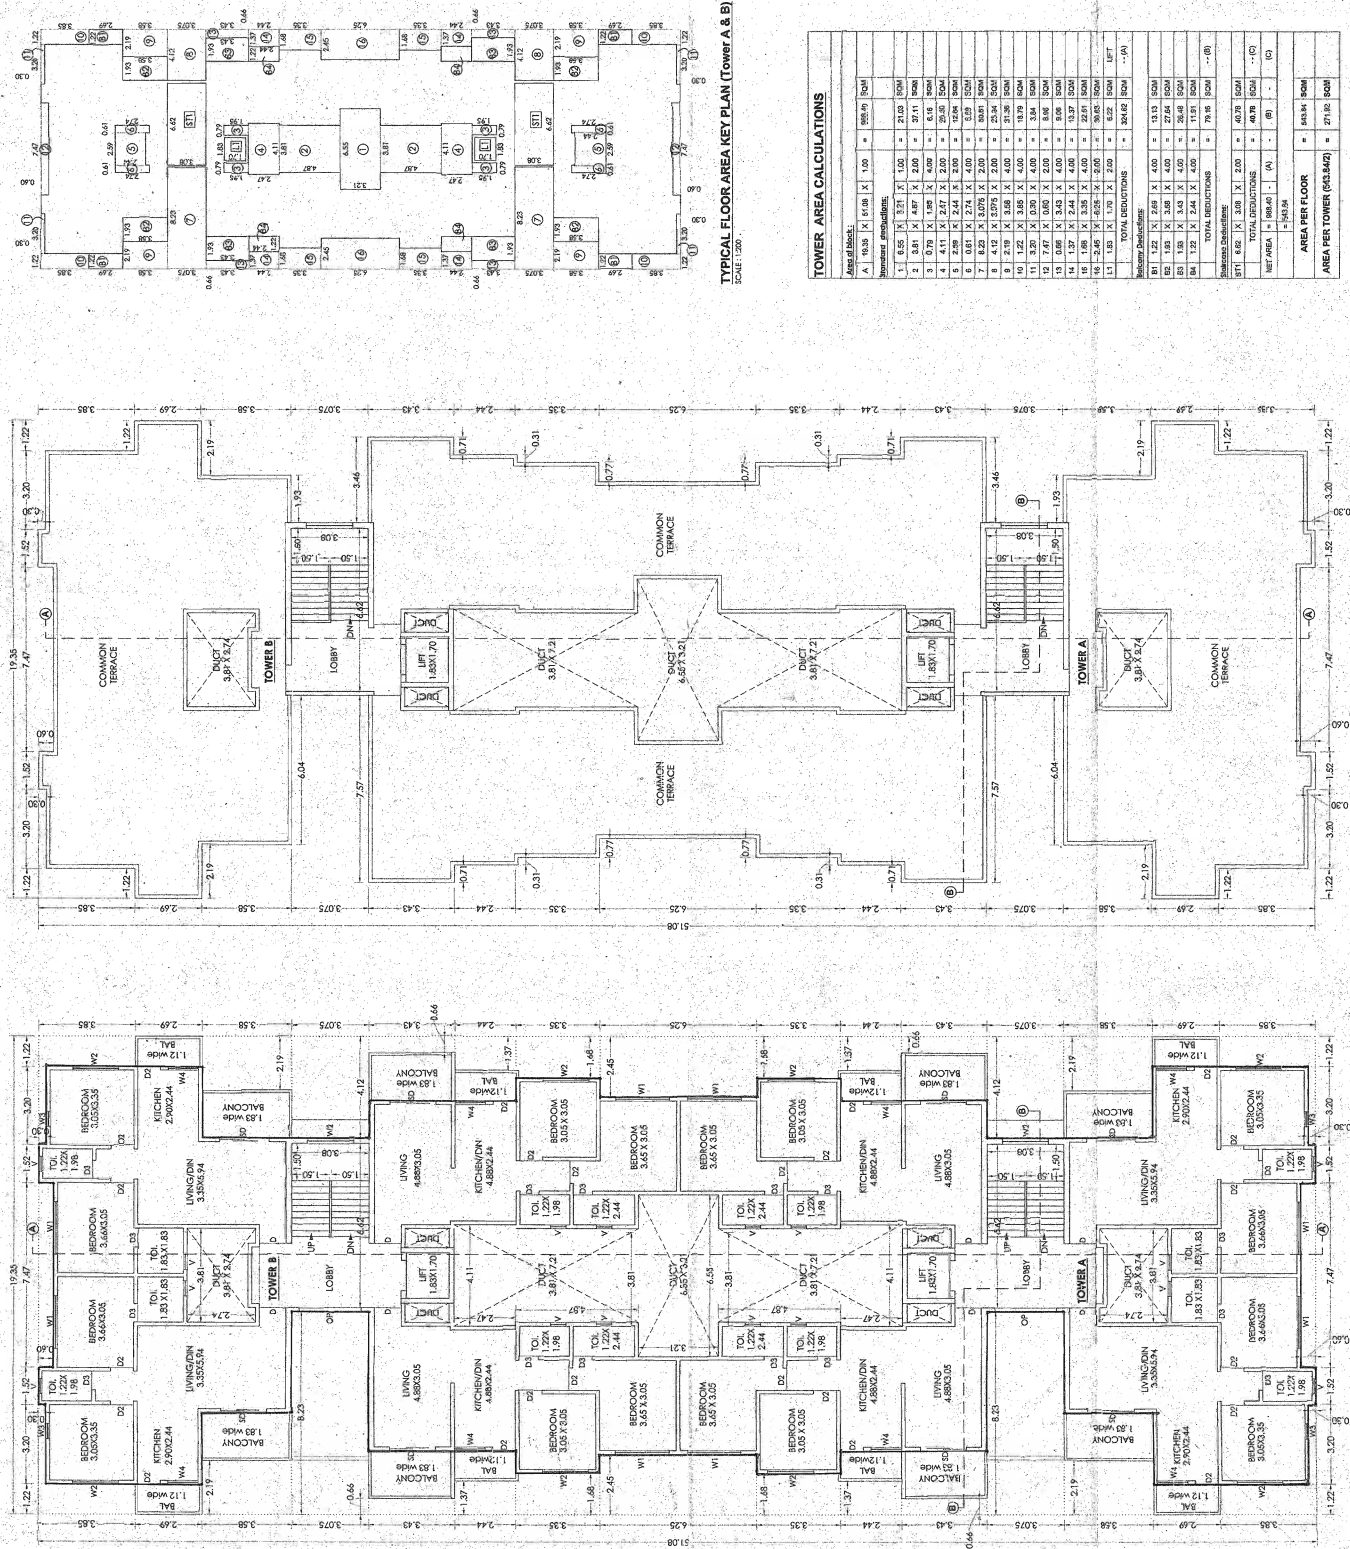


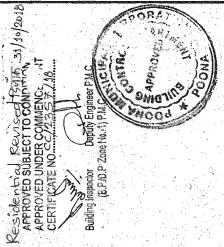

TYPICAL FLOOR AREA KEY PLAN (Tower A & B)

TOWER AREA CALCULATIONS

Area of blocks:					
TOTAL DEDUCTIONS = 324.62 SQM					
