


BUILT-UP AREA SUMMARY FOR BLDG. TYPE = (A-2)			
FLOORS	BUILT-UP	EXCESS BALC.	TENEMENT
STILT FLR.	20.79	04.30	04
1ST FLR.	208.53	04.30	04
2ND FLR.	208.53	04.30	04
3RD FLR.	208.53	04.30	04
4TH FLR.	208.53	04.30	04
5TH FLR.	208.53	04.30	04
6TH FLR.	208.53	04.30	04
7TH FLR.	208.53	04.30	04
TOTAL	1480.50	34.30	28 NOS
TOTAL BUILT-UP AREA	1514.80		

BUILT-UP AREA SUMMARY FOR BLDG. TYPE = (B-1)			
FLOORS	BUILT-UP	EXCESS BALC.	TENEMENT
STILT FLR.	20.79	04.30	04
1ST FLR.	194.38	04	
2ND FLR.	194.38	04	
3RD FLR.	194.38	04	
TOTAL	1029.59	12 NOS	
TOTAL BUILT-UP AREA	605.89		


CONSTRUCTION AREA SUMMARY BLDG. TYPE = (A-2)			
FLOORS	BUILT-UP	BALC.	STAIR
STILT FLR.	210.91		
1ST FLR.	208.53	25.75	13.65
2ND FLR.	208.53	25.75	13.65
3RD FLR.	208.53	25.75	13.65
4TH FLR.	208.53	25.75	13.65
5TH FLR.	208.53	25.75	13.65
6TH FLR.	208.53	25.75	13.65
7TH FLR.	208.53	25.75	13.65
TOTAL	1679.53	180.25	95.55
TOTAL ADDITIONS	207.79 SQ.MT.		

AREA CALC. GROUND FLR BLDG. TYPE = (B-1)			
ST1	02.70	X	08.35
TOTAL ADDITIONS	22.55 SQ.MT.		


AREA DIAG. FOR (STILT FLR.)
BLDG. TYPE = (B-1) SCALE = 1:200

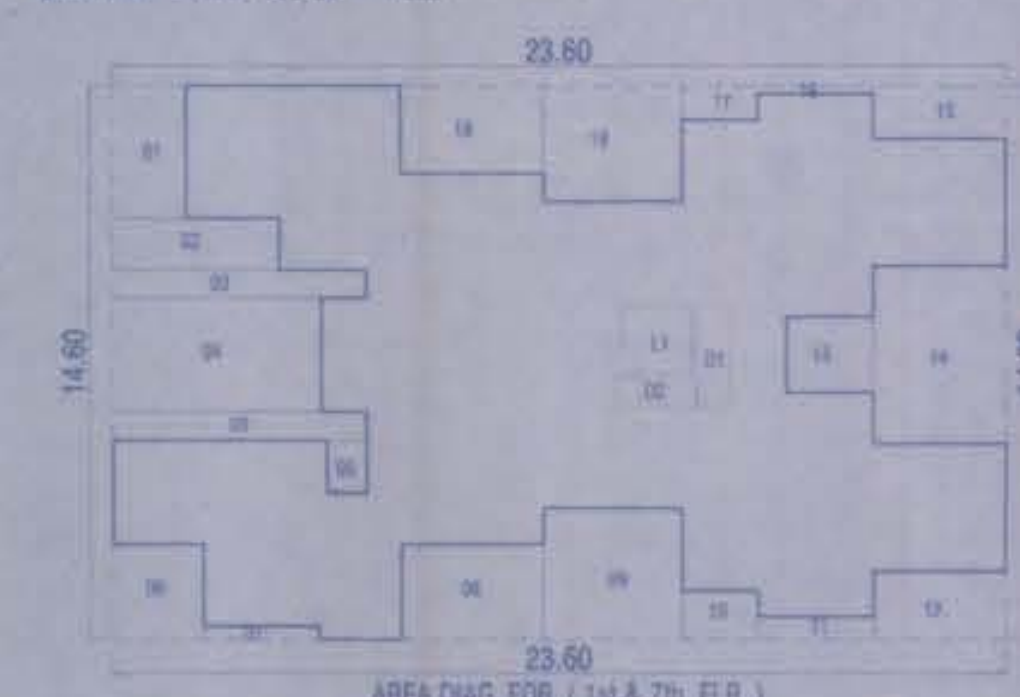

AREA DIAG. FOR (1st & 7th FLR.)
BLDG. TYPE = (A-2) SCALE = 1:200

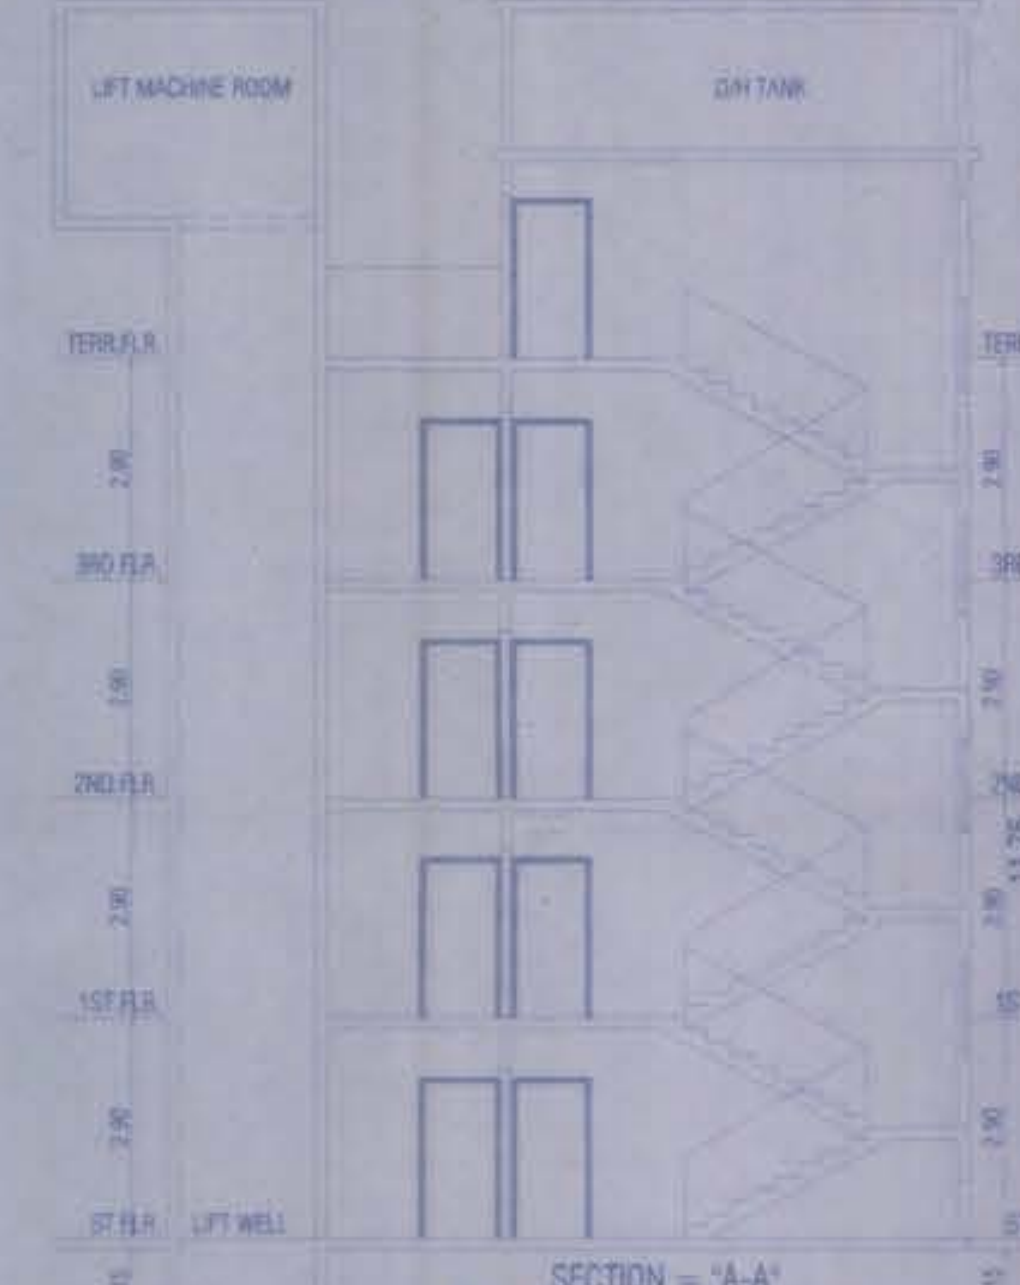

SECTION - "A-A"
BLDG. TYPE = (B-1) SCALE = 1:100

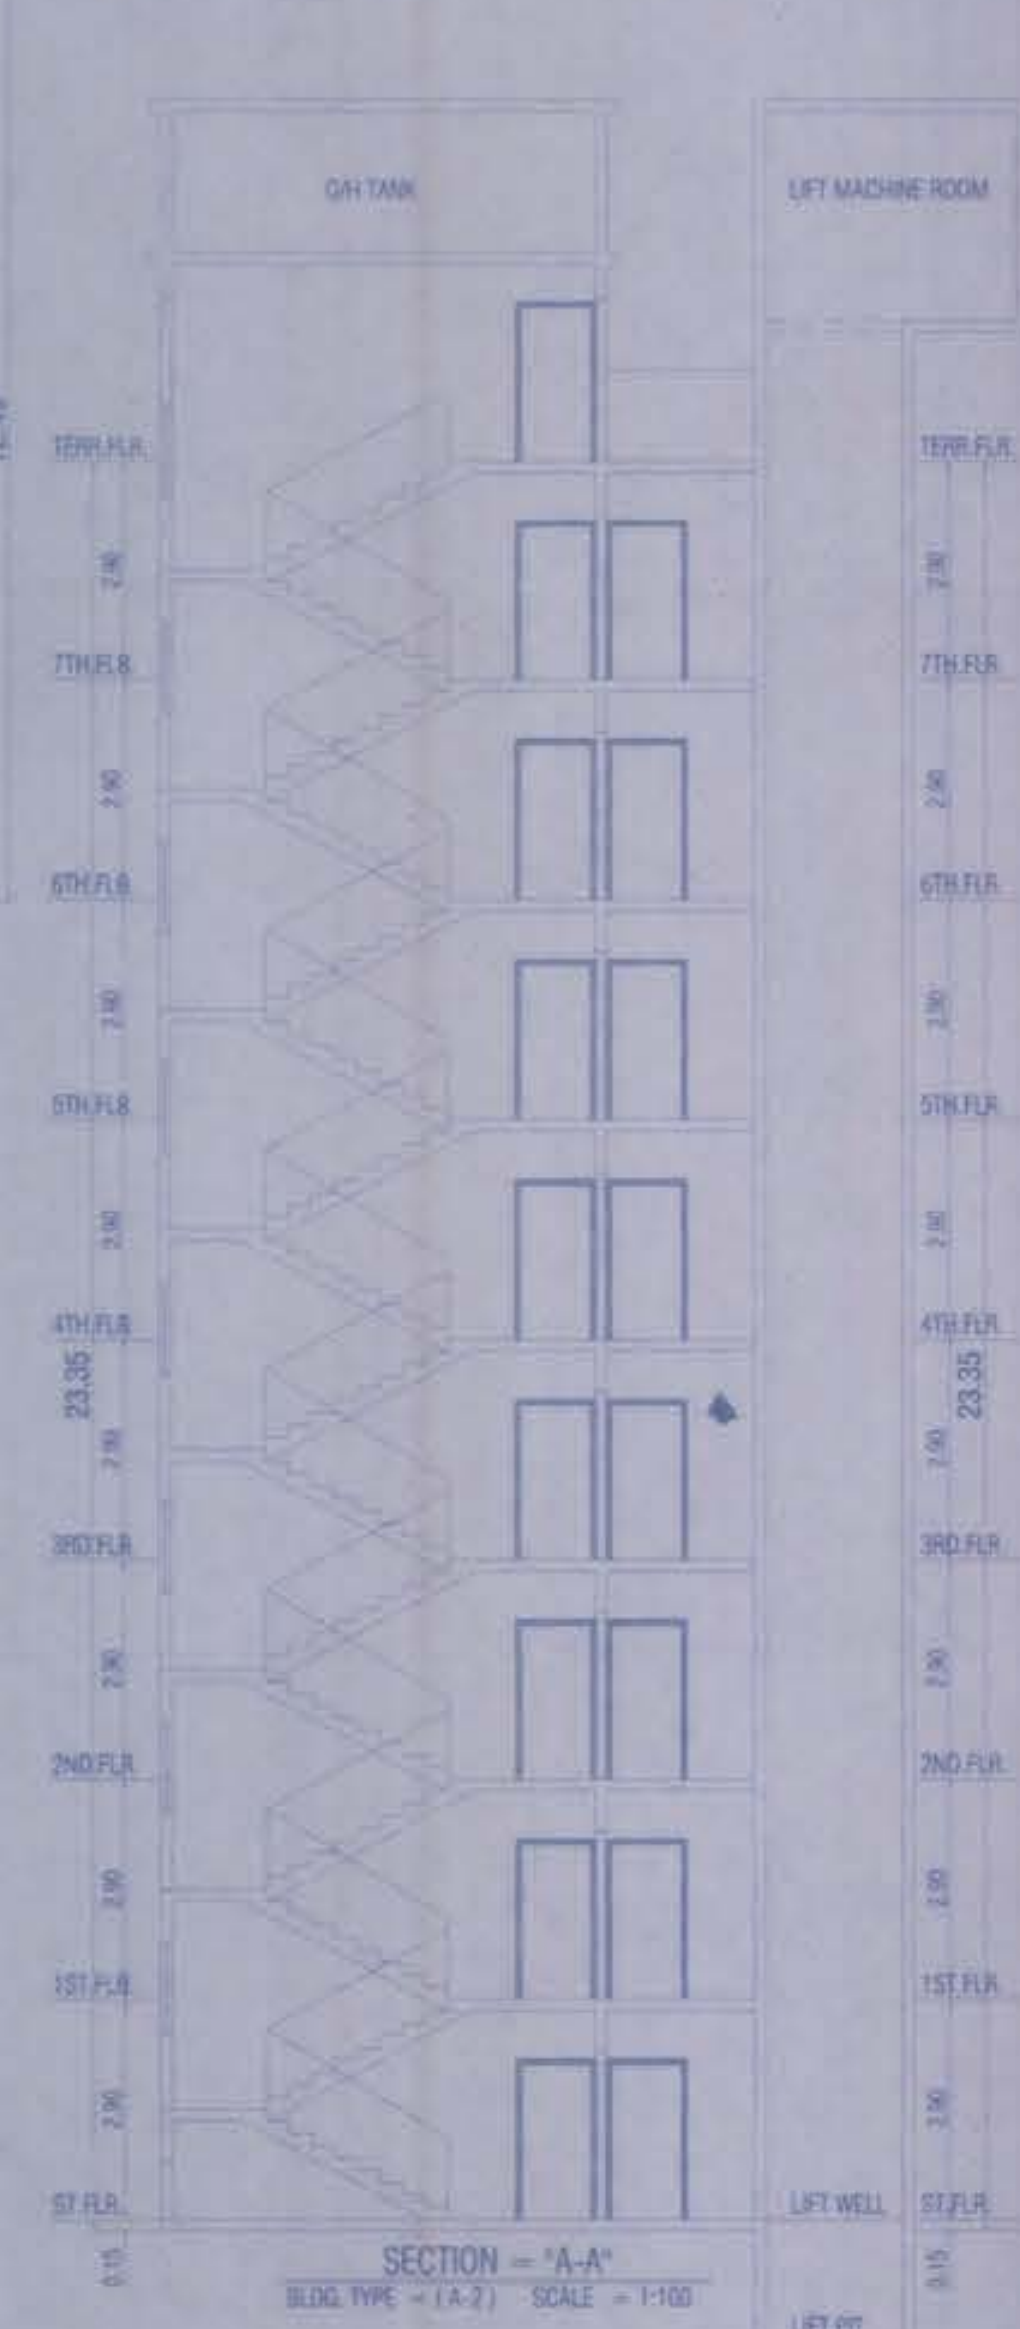


SECTION - "A-A"
BLDG. TYPE = (A-2) SCALE = 1:100



AREA CALC. FOR TYPICAL FLOOR BLDG. TYPE = (A-2) (1st & 7th FLR.)			
REC.	23.60	X	14.60
01	01.95	X	03.50
02	04.40	X	01.35
03	06.70	X	0.75
04	05.50	X	0.30
05	01.05	X	0.40
06	02.40	X	0.25
07	03.00	X	0.35
08	03.80	X	0.25
09	03.05	X	0.45
10	02.00	X	0.30
11	03.05	X	0.60
12	03.50	X	0.80
13	02.30	X	0.20
14	03.50	X	0.40
15	03.50	X	0.40
16	03.05	X	0.20
17	02.00	X	0.30
18	03.05	X	0.35
19	03.80	X	0.20
20	02.10	X	0.75
21	01.80	X	0.60
TOTAL DEDUCTIONS	136.83 SQ.MT.		
TOTAL B.U. AREA	344.58		
TOTAL EXCESS BALC. AREA	208.53 SQ.MT.		

BALC. AREA CALC. FOR TYPICAL FLOOR BLDG. TYPE = (A-2) (1st & 7th FLR.)			
ADDITIONS			
B1	03.05	X	02.15
B2	03.20	X	01.20
B3	01.85	X	01.65
B4	01.20	X	01.05
B5	03.20	X	01.40
TOTAL PROP. BALC.	25.75 SQ.MT.		
PERM. BALC. AREA 10% OF FLR.	20.85 SQ.MT.		
TOTAL EXCESS BALC. AREA	04.90 SQ.MT.		

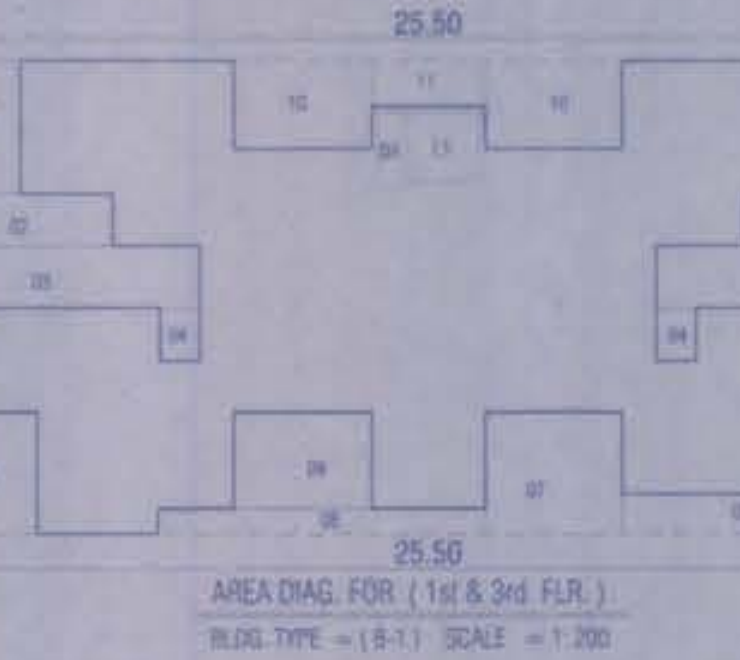


AREA CALC. FOR TYPICAL FLOOR BLDG. TYPE = (B-1) (1st & 3rd FLR.)			
REC.	25.50	X	12.45
01	01.95	X	03.50
02	04.40	X	01.35
03	06.70	X	0.75
04	01.05	X	0.40
05	02.40	X	0.25
06	05.20	X	0.15
07	03.65	X	0.30
08	06.65	X	0.65
09	03.65	X	0.25
10	03.65	X	0.20
11	03.00	X	0.20
12	07.75	X	0.15
13	01.80	X	0.10
TOTAL DEDUCTIONS	123.10 SQ.MT.		
TOTAL B.U. AREA	194.38 SQ.MT.		
TOTAL EXCESS BALC. AREA	194.38 SQ.MT.		

BALC. AREA CALC. FOR TYPICAL FLOOR BLDG. TYPE = (B-1) (1st & 3rd FLR.)			
ADDITIONS			
B1	03.05	X	01.20
B2	03.05	X	01.10
B3	01.35	X	01.05
B4	01.85	X	01.65
B5	02.00	X	0.40
TOTAL PROP. BALC.	19.30 SQ.MT.		
PERM. BALC. AREA 10% OF FLR.	19.44 SQ.MT.		
TOTAL EXCESS BALC. AREA	NIL		

SCHEDULE OF DOORS & WINDOW			
D	1.05	X	2.15
D1	0.90	X	2.15
D2	0.75	X	1.98
W	2.25	X	1.20
W1	2.10	X	1.20
W2	1.80	X	1.20
W3	1.20	X	1.05
V	0.60	X	0.75
T.W. PANELLER DOOR			
T.W. GLAZED WINDOW			
ALU. LOUVERED WINDOW			

PLOT AREA CALC. (S.NO. 147/8/4)			
ADDITIONS			
01	20.70	X	09.00
02	25.97	X	09.75
TOTAL AREA	S.NO. 147/8		

PLOT AREA CALC. (S.NO. 147/8/5)			
ADDITIONS			
01	24.30	X	04.30
02	24.30	X	08.30
03	29.90	X	04.30
04	14.30	X	05.91
05	14.30	X	05.32
06	26.90	X	22.72
07	25.10	X	08.54
08	25.10	X	25.10
09	25.10	X	18.25
10	36.94	X	23.55
11	11.53	X	17.27
TOTAL AREA	S.NO. 147/8/5		

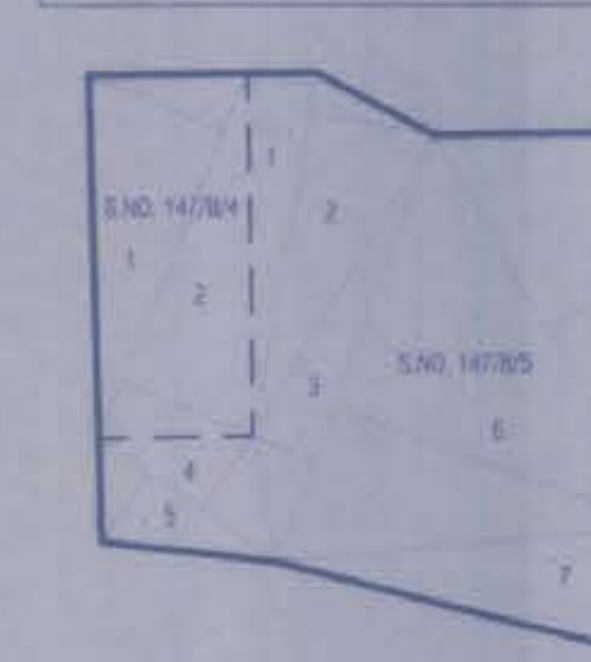

PARKING STATEMENT FOR F		BLDG TYPE
1) PARKING SPACE FOR EVERY 2 TENEMENT HAVING BUILT UP AREA ABOVE 35 UP TO 50 SQ.MT		A-2 B-1
2) PARKING SPACE FOR EVERY 1 TENEMENT HAVING BUILT UP AREA ABOVE 50 UP TO 75 SQ.MT		A-2 B-1
TOTAL		
TO % FOR VISITING (10% OF 34)		
(EXTRA PARKING)		