


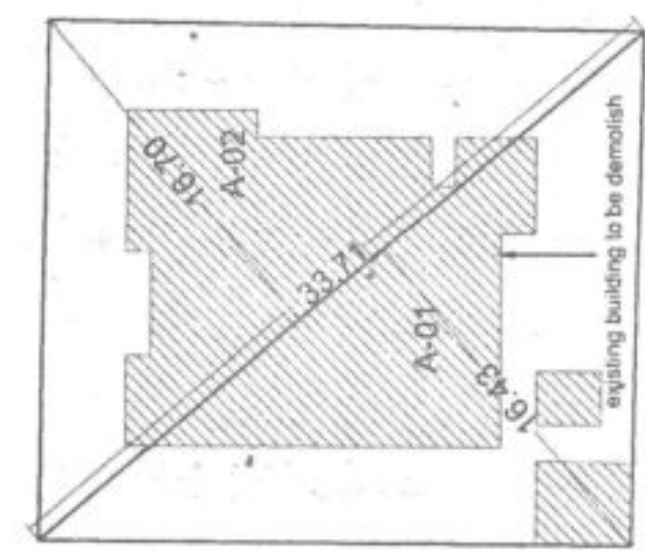


TRIANGULATION

TRIANGLE	AREA
A-01	276.96
A-02	281.53
TOTAL (PLOT)	558.49


GROUND COVERAGE AREA CALCULATION	
PERMISSIBLE COVERAGE = PLOT AREA X 50%	279.24
MAXIMUM FLOOR AREA - TERRACE AREA - TOTAL COVERAGE	279.24
MAXIMUM FLOOR AREA	279.24
TERRACE AREA FIRST FLOOR	17.81
TOTAL GROUND COVERAGE	279.24

RESIDENTIAL WATER TANK CALCULATIONS			
NO. OF TENEMENTS	NO. OF PERSONS	WATER CAPACITY	WATER FOR FIRE PROTECTION
16	80	10000	10000
TOTAL OVERHEAD CAPACITY		10000	10000
TOTAL UNDERGROUND CAPACITY		10000	10000

RESIDENTIAL PARKING REQUIREMENT			
TYPE OF TENEMENT	REQUIRED	PROVIDE	
CARPET AREA	1	1	
AREA BELOW 40 SQ.M.	1	1	
AREA BETWEEN 40-80 SQ.M.	2	2	
AREA BETWEEN 80-120 SQ.M.	2	2	
AREA BETWEEN 120-160 SQ.M.	2	2	

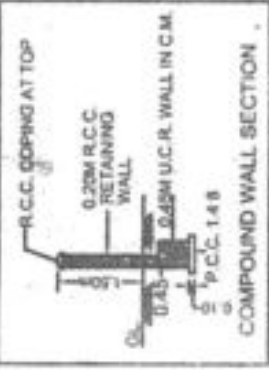


9.00 M. WIDE ROAD

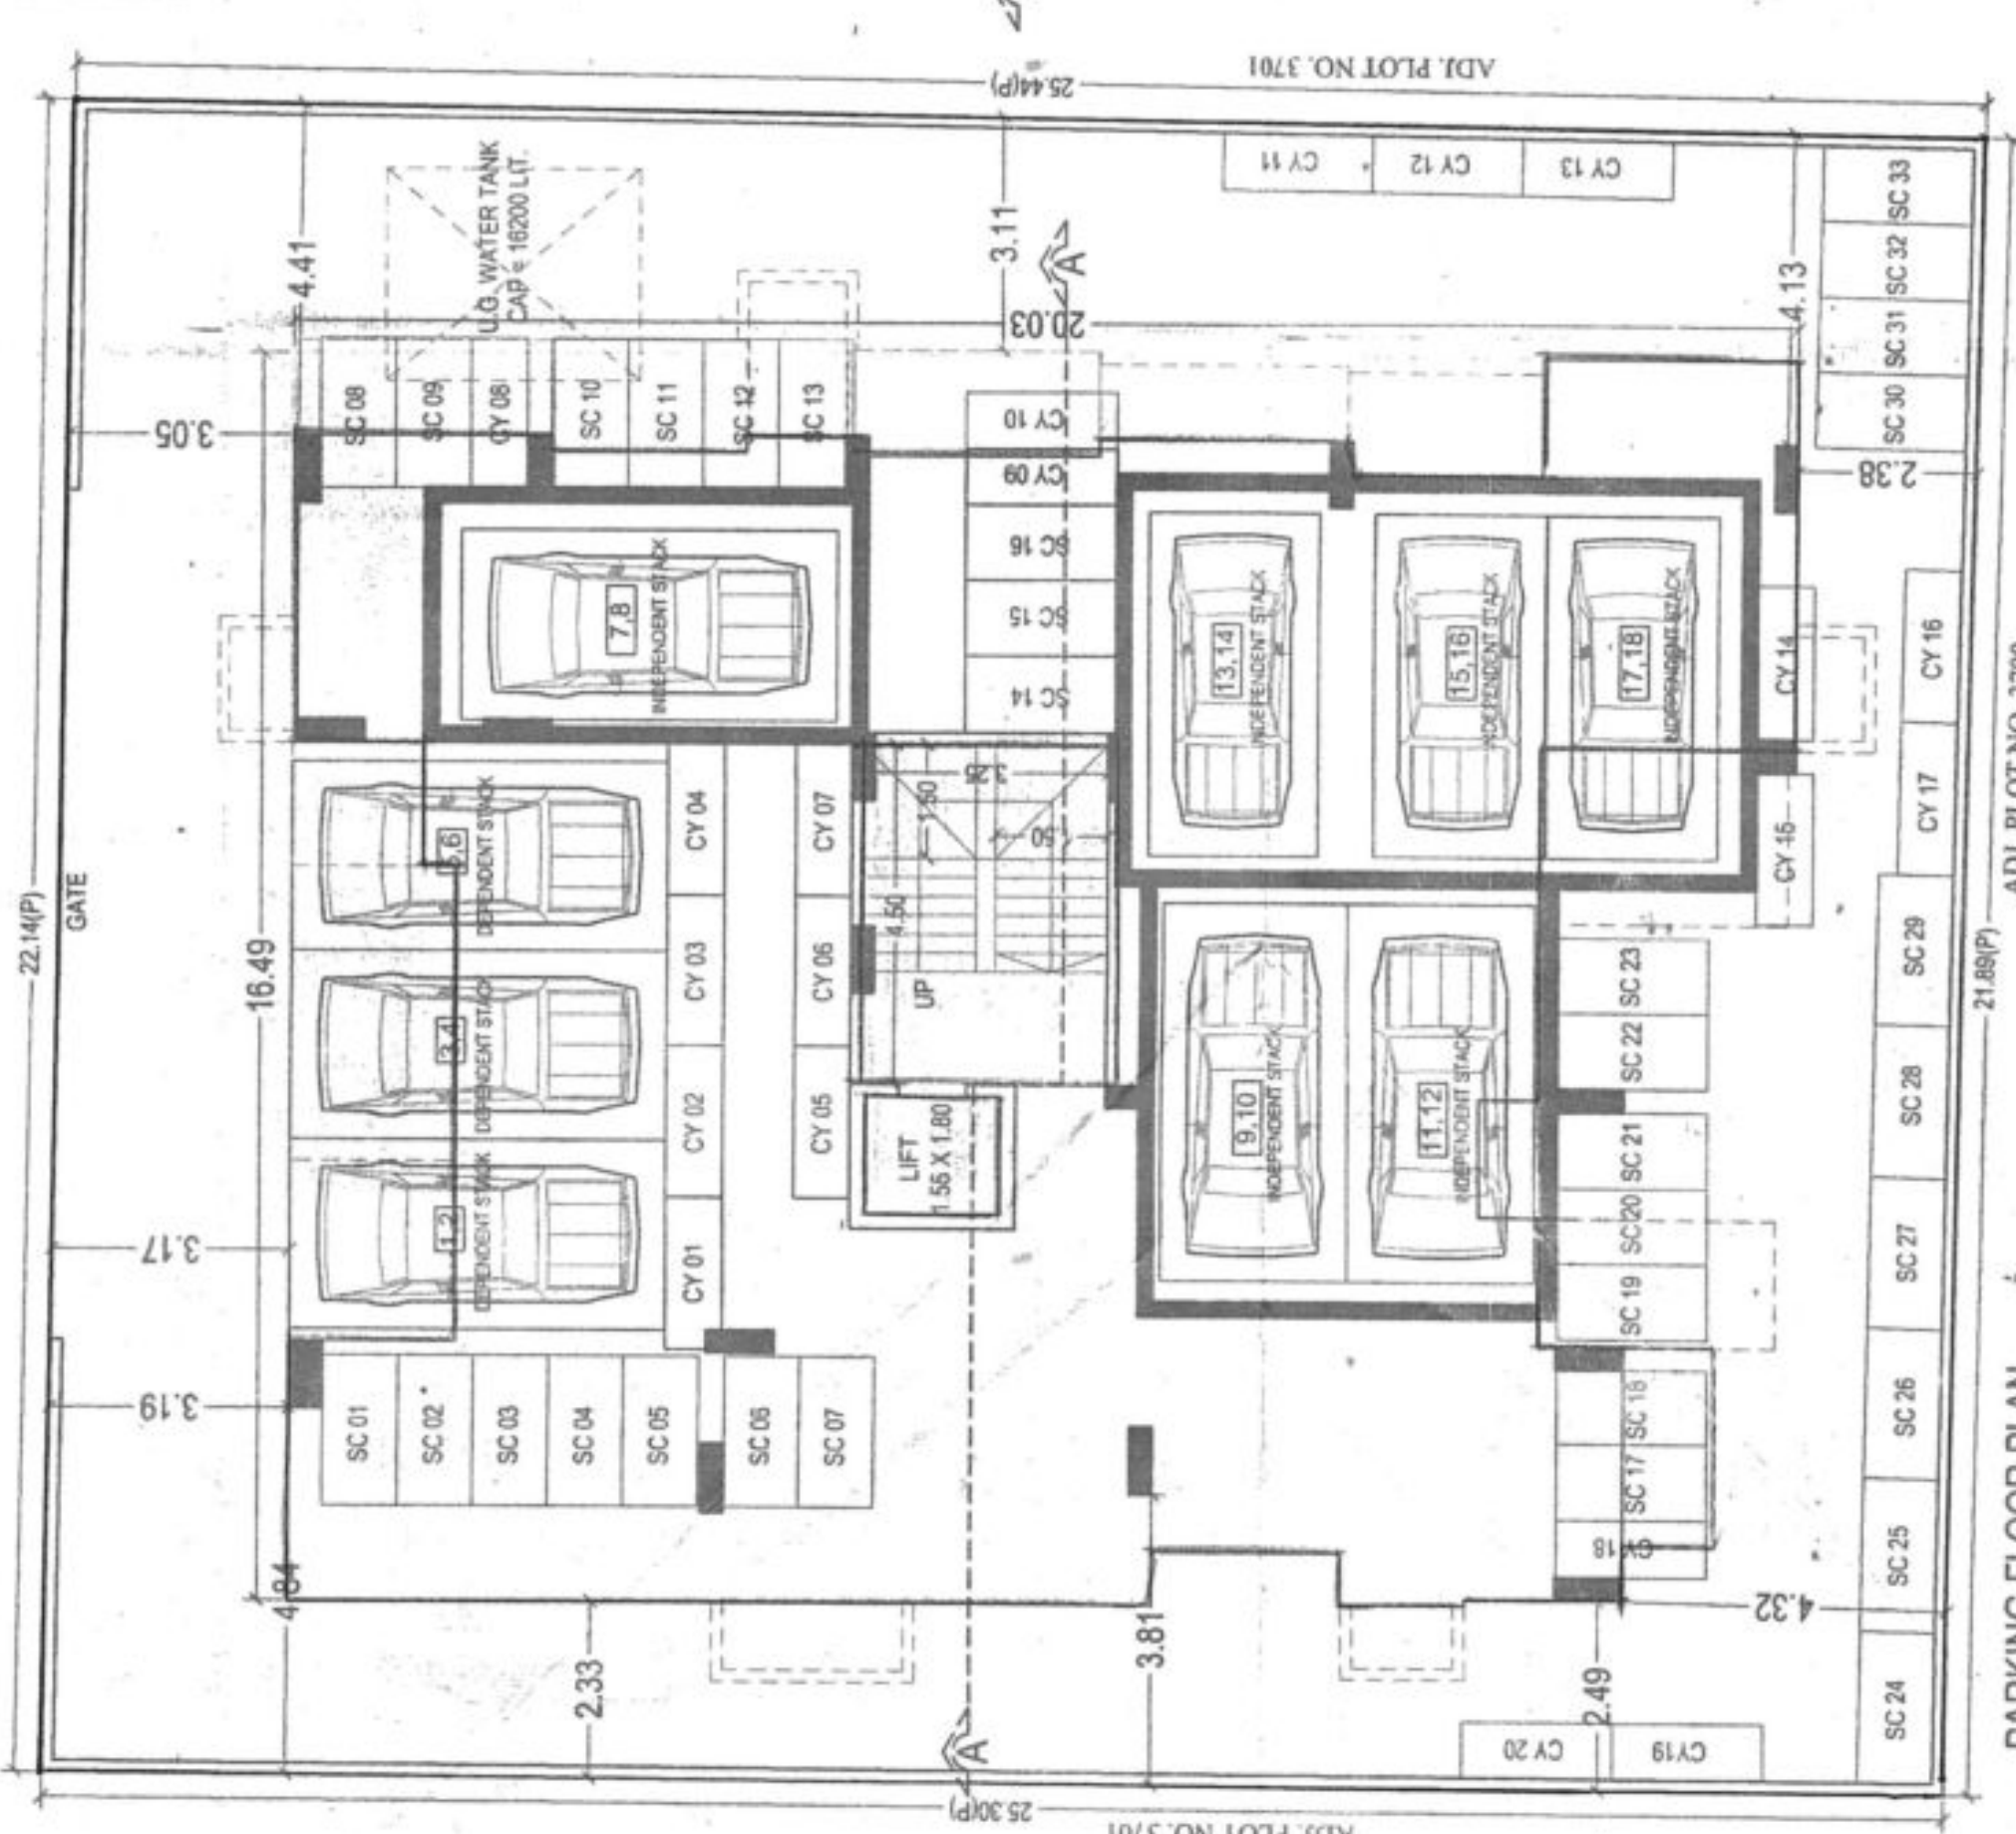


PARKING FLOOR PLAN



1ST FLOOR PLAN





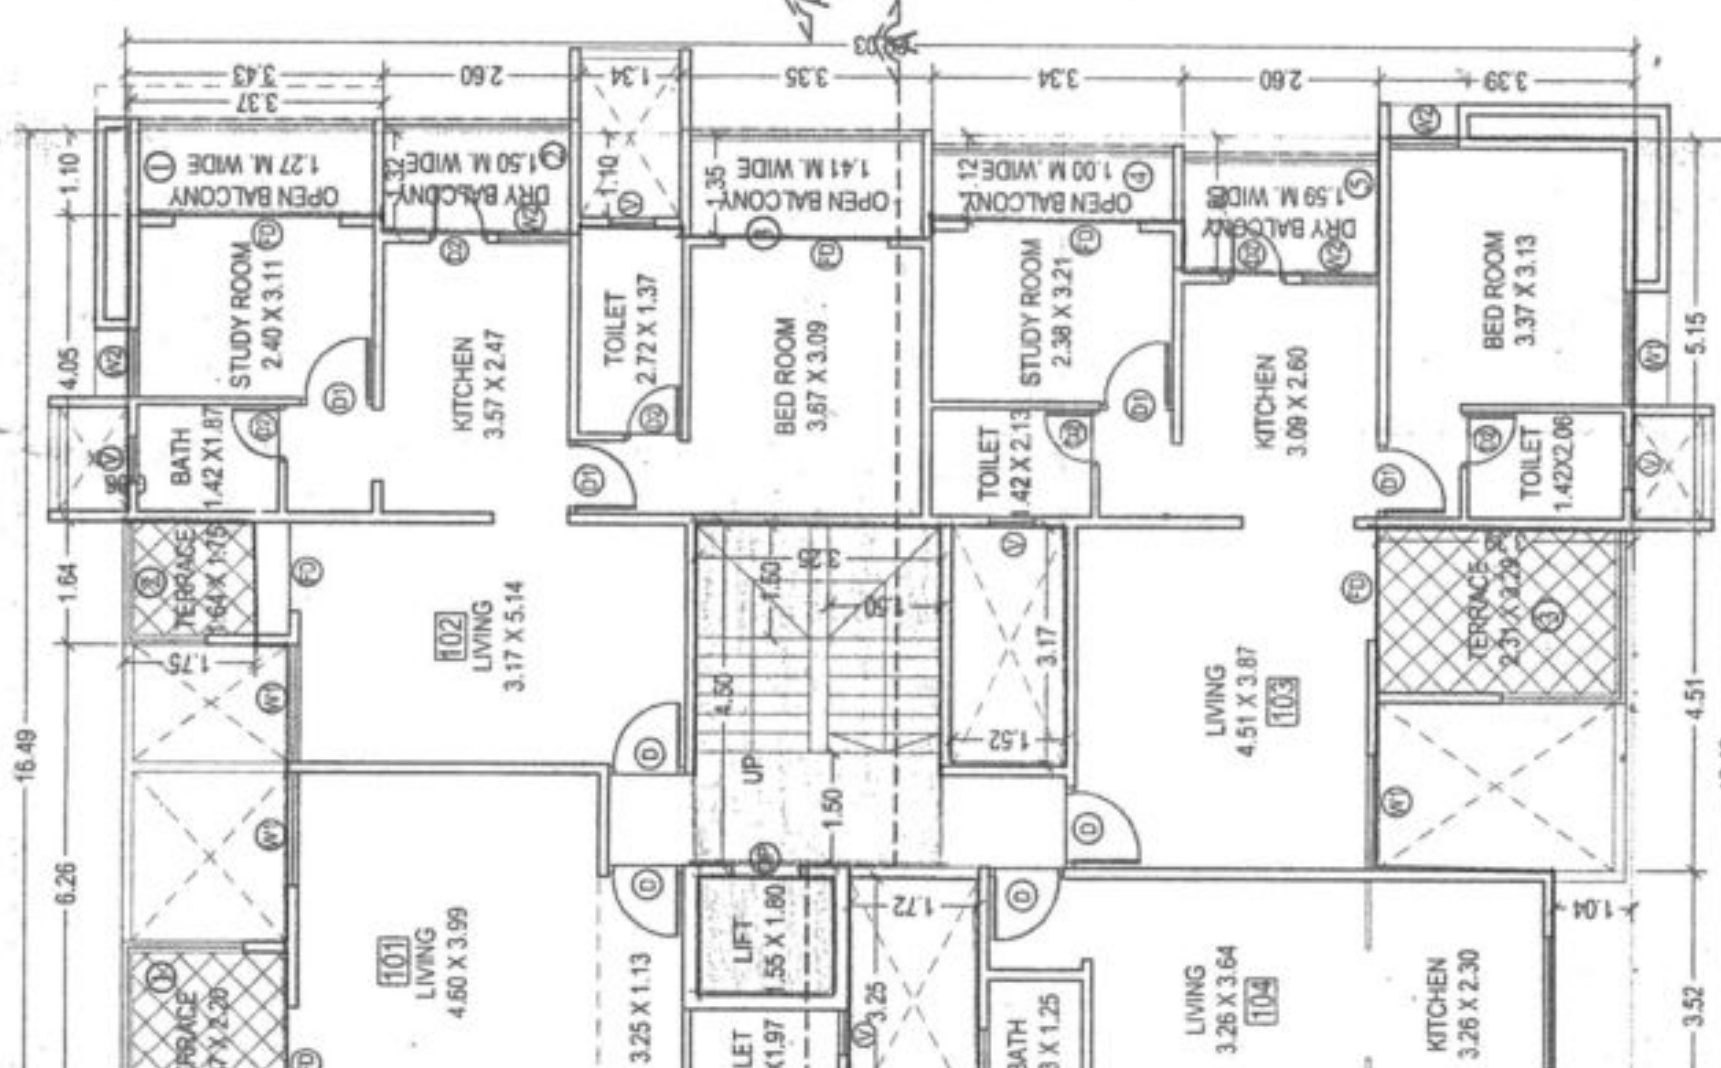


2ND FLOOR PLAN

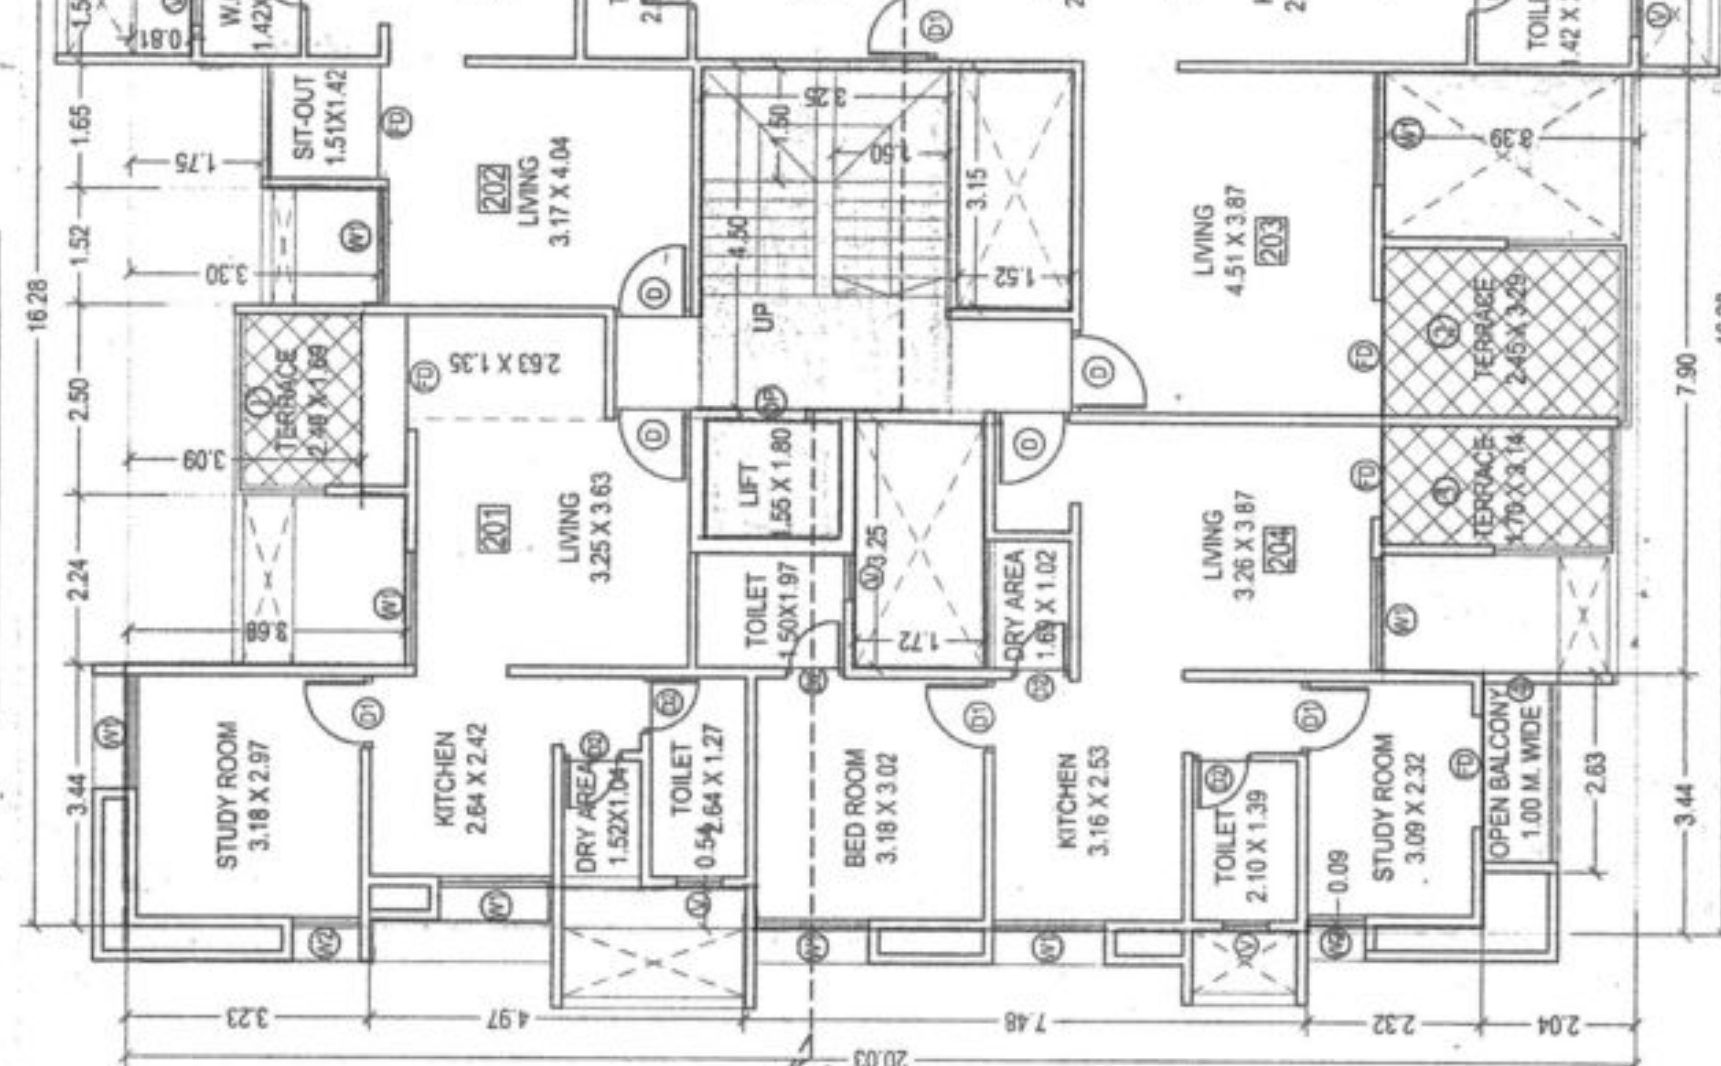

3RD FLOOR PLAN

F.S.I. STATEMENT IN SQ.M.			
BUILDING	F.S.I.	PERMISSIBLE BALCONY (%)	TOTAL F.S.I.
PARKING	0.00	0.00	0.00
FIRST	227.11	23.42	250.53
SECOND	210.73	17.11	227.84
THIRD	209.38	22.77	232.15
FOURTH	198.75	28.81	227.56
FIFTH	144.33	21.65	165.98
TOTAL	986.30	111.85	1098.15

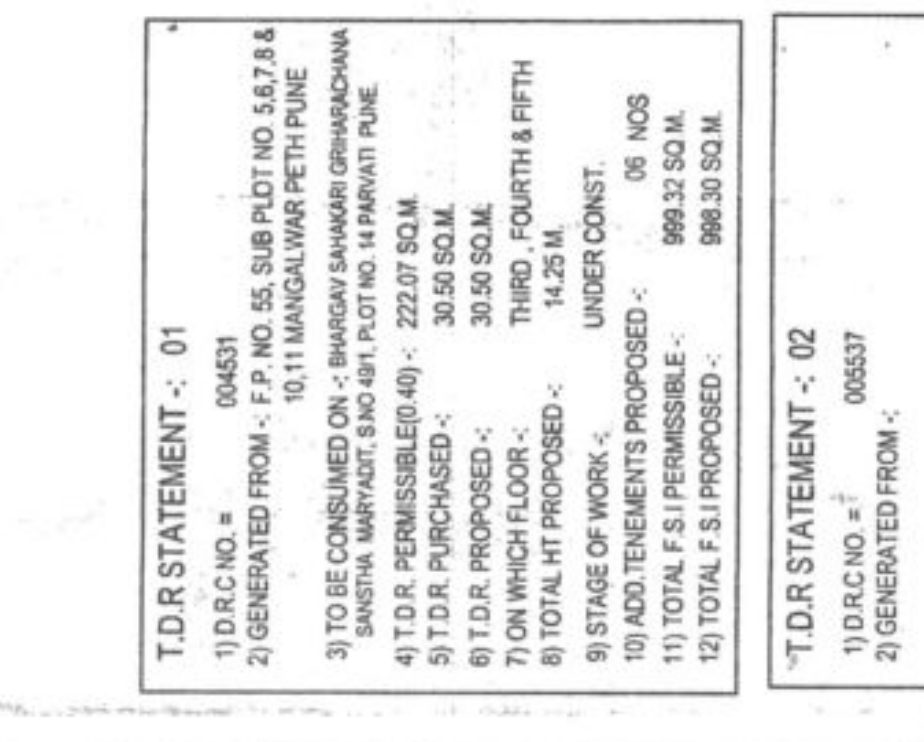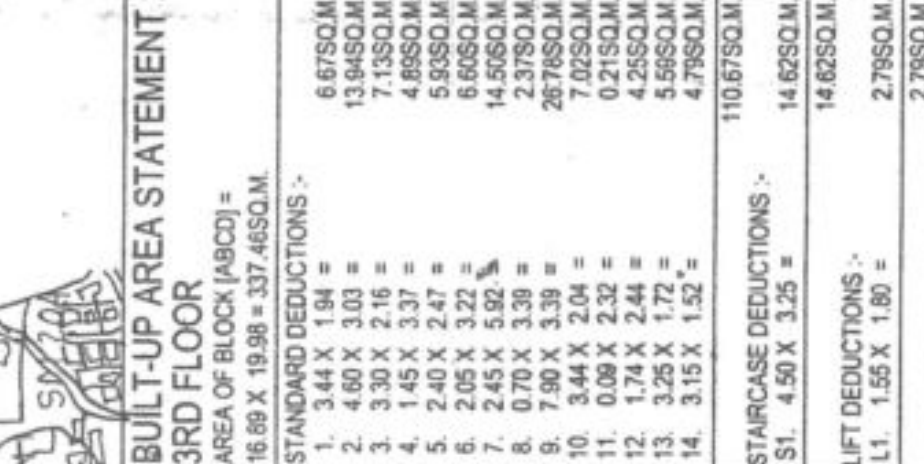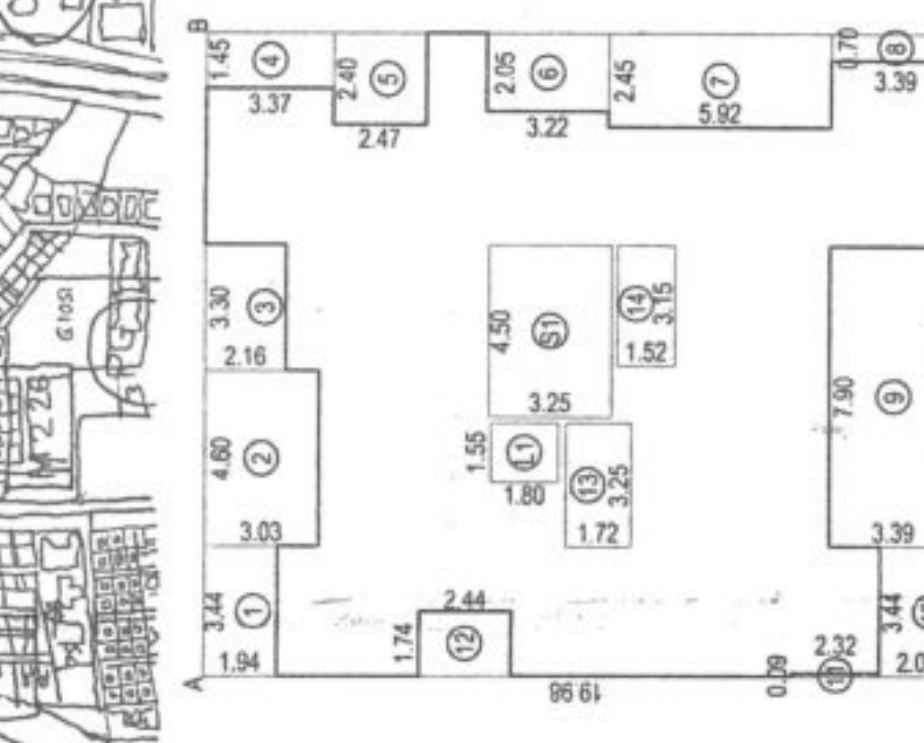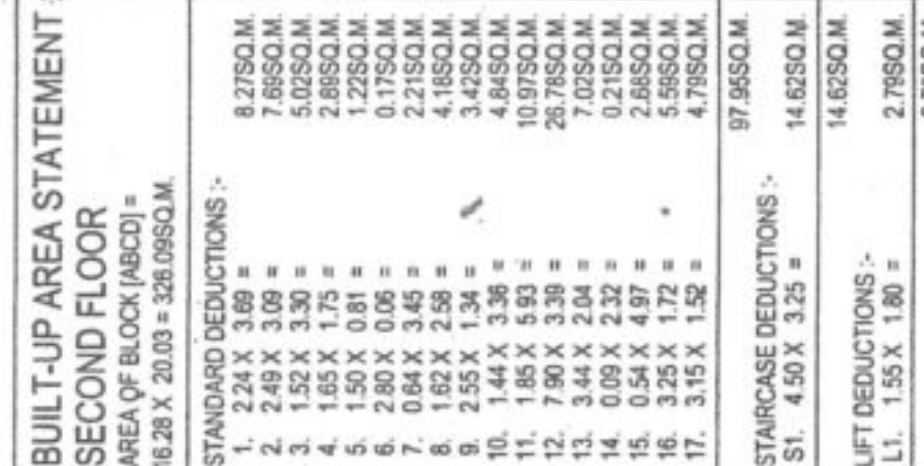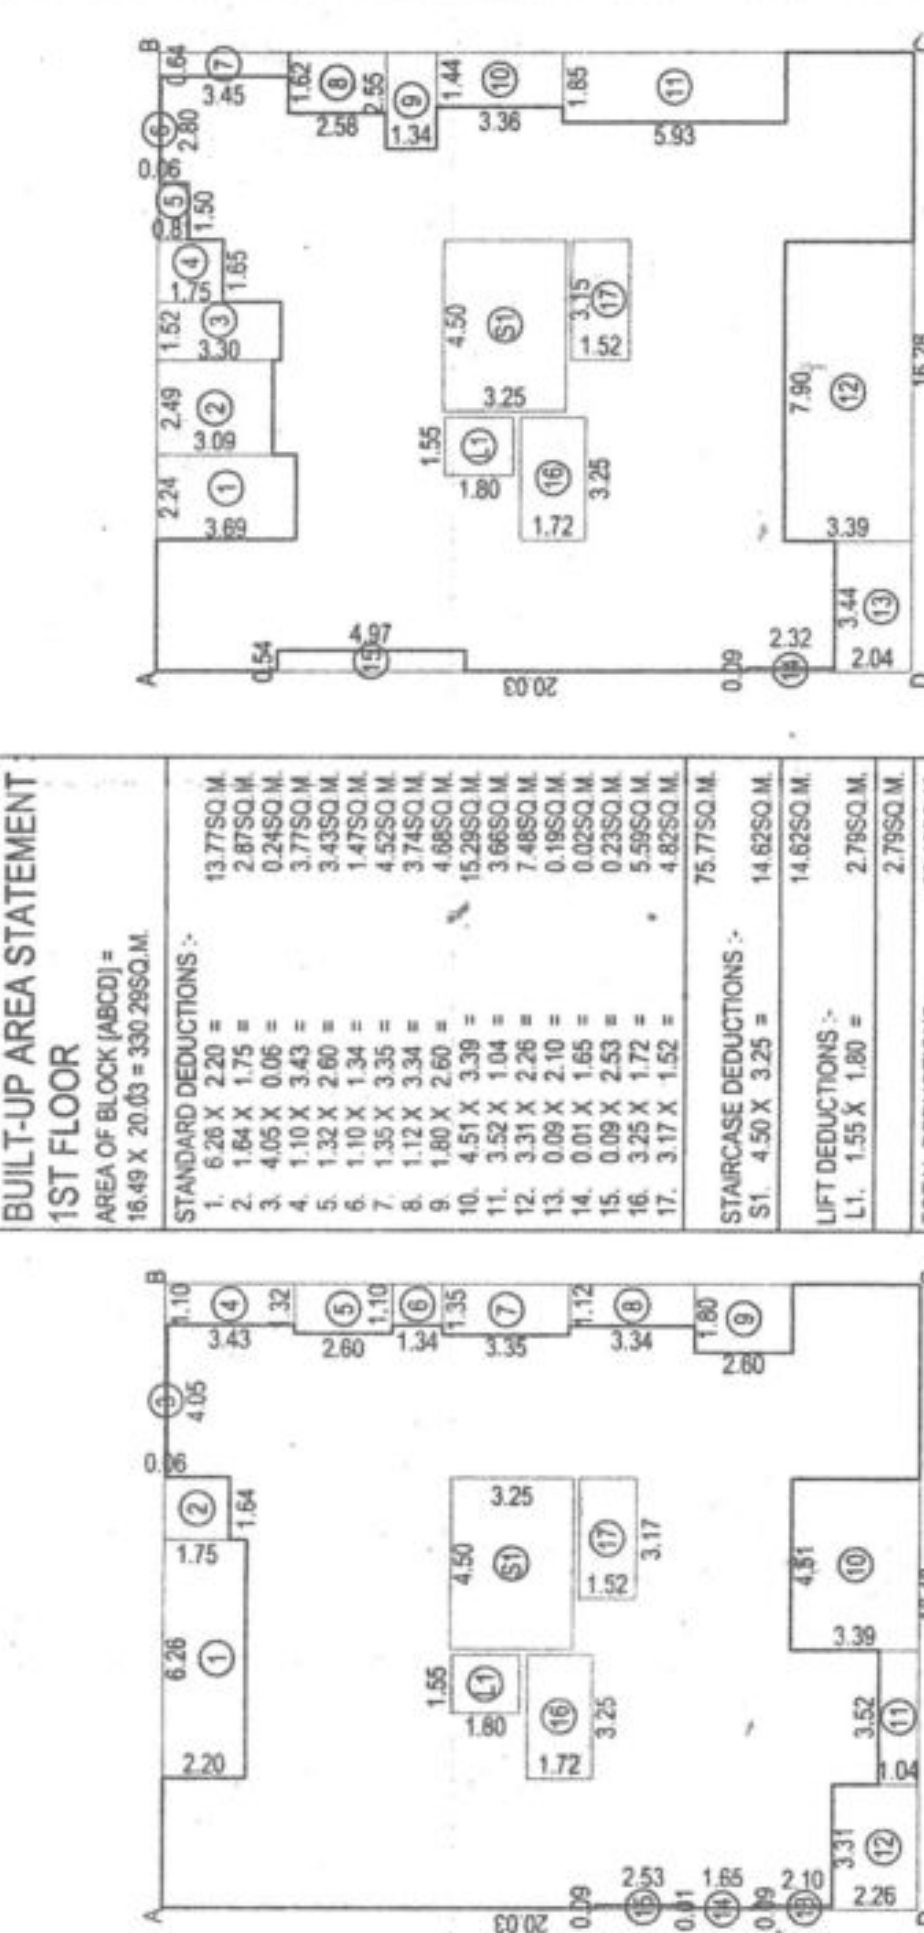

STAMP OF APPROVAL			
3/12/2019	3/12/2019	3/12/2019	3/12/2019
APPROVED SUBJECT TO CONDITIONS	APPROVED SUBJECT TO CONDITIONS	APPROVED SUBJECT TO CONDITIONS	APPROVED SUBJECT TO CONDITIONS
CERTIFICATE NO. 005537	CERTIFICATE NO. 005537	CERTIFICATE NO. 005537	CERTIFICATE NO. 005537
Building Inspector	Building Inspector	Building Inspector	Building Inspector

1	Area reserved for triangulation	558.49	
2	MINIMUM AREA CONSIDER	558.49	
3	ROAD ACQUISITION AREA	0.00	
4	WATER BODY	0.00	
5	NET AREA OF PLOT (3-4C)	555.18	
6	NET GROSS FLOOR AREA OF PLOT (1-2)	555.18	
7	REDUCTIONS FOR		
8	A. OPEN SPACE	0.00	
9	B. TRANSFORMER	0.00	
10	C. TOTAL (A+B)	0.00	
11	NET AREA OF PLOT (3-4C)	555.18	
12	ADDITION FOR F.A.R.		
13	A. TRANSFORMER	0.00	
14	B. TOTAL (A+B)	0.00	
15	C. TOTAL AREA (3+6)	555.18	
16	D. BASIC F.A.R. PERMISSIBLE (555.18 X 1.10)	610.70	
17	E. PERMISSIBLE TDR (555.18 X 0.40)	222.07	
18	F. PROPOSED TDR AREA	222.07	
19	G. PERMISSIBLE PREMIUM FSI (555.18 X 0.30)	166.55	
20	H. PROPOSED PREMIUM FSI	166.55	
21	I. TOTAL PERMISSIBLE FLOOR AREA (8+10+12)	999.32	