


PLOT AREA CALCULATION
SCALE-1:1000

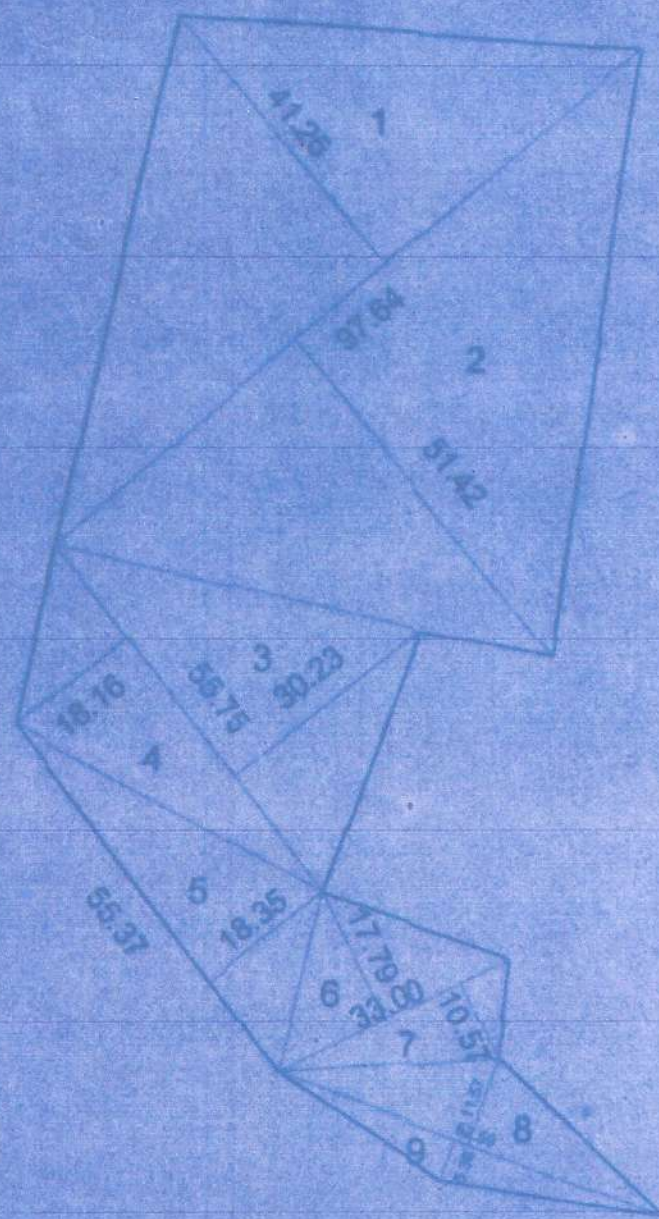


PLOT AREA CALCULATION

- 3) $0.50 \times 55.75 \times 30.23 = 842.86 \text{ SQ.M}$
- 4) $0.20 \times 55.75 \times 18.16 = 209.21 \text{ SQ.M}$
- 5) $0.50 \times 55.37 \times 18.35 = 508.01 \text{ SQ.M}$
- 6) $0.50 \times 33.00 \times 17.79 = 255.53 \text{ SQ.M}$
- 7) $0.50 \times 33.00 \times 15.57 = 174.40 \text{ SQ.M}$
- 8) $0.50 \times 52.59 \times 11.57 = 304.23 \text{ SQ.M}$
- 9) $0.50 \times 52.59 \times 5.38 = 140.94 \text{ SQ.M}$

TOTAL AREA = 7396.12 SQ.M

LOCATION MAP

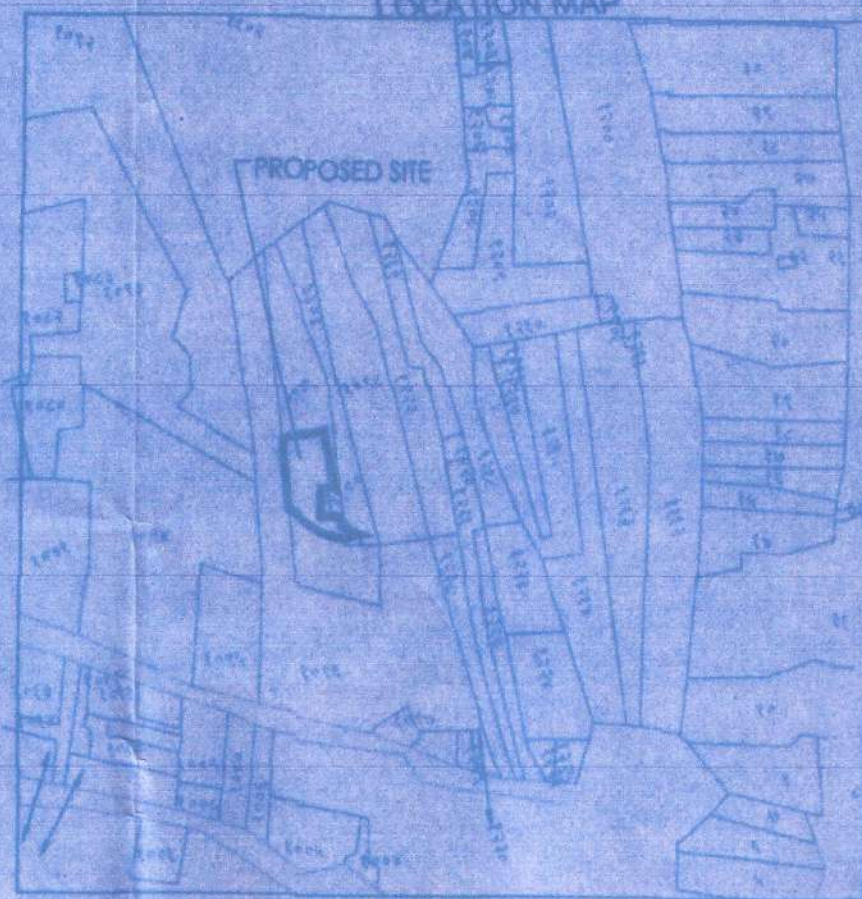

STAMP APPROVAL


Recommended for approval as amended in
Vide Town Planner Baramati's Letter
No: एनएवीपी/बांधकाम/तालुस्ते/अंतिम रेखांकन
मौजे: सांगरुळे ता: पुणे
ग.नं./स.नं./सि.स.नं./मि.नं. ९९०९/११२४/११२४/११२४
Dated: २०/१०/२०२२
Town Planner
Town Planning, Baramati
Br. Baramati

श्री. २.५१५/११२४/१०९/२०२३
४२५२ दि. १०/११/२०२३

तहसिलदार पुणे



AMENITY SPACE CALCULATION
SCALE-1:500

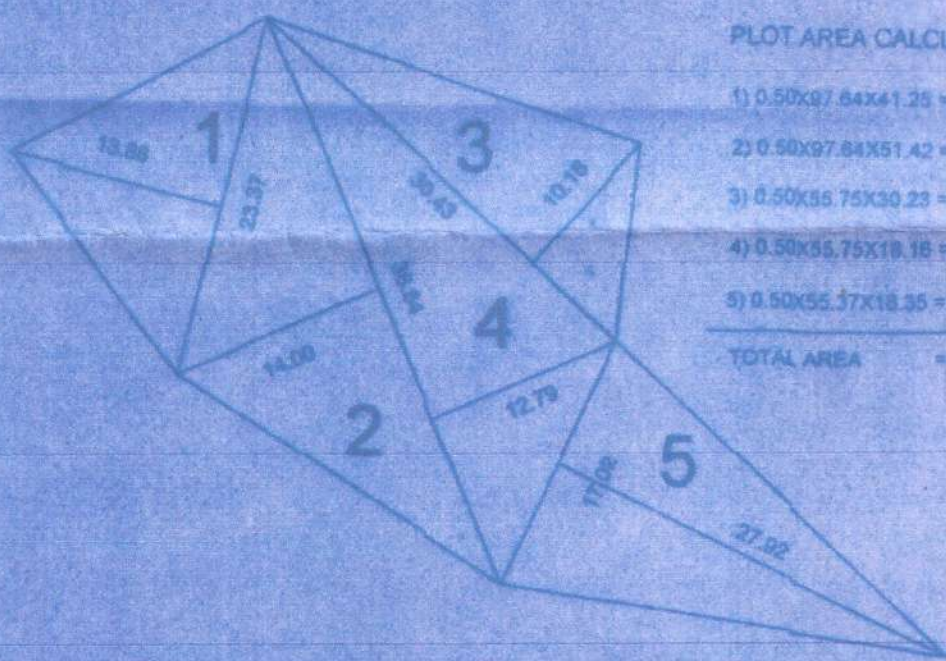


PLOT AREA CALCULATION


TOTAL AREA = 1074.94 SQ.M


OPEN SPACE CALCULATION
SCALE-1:500

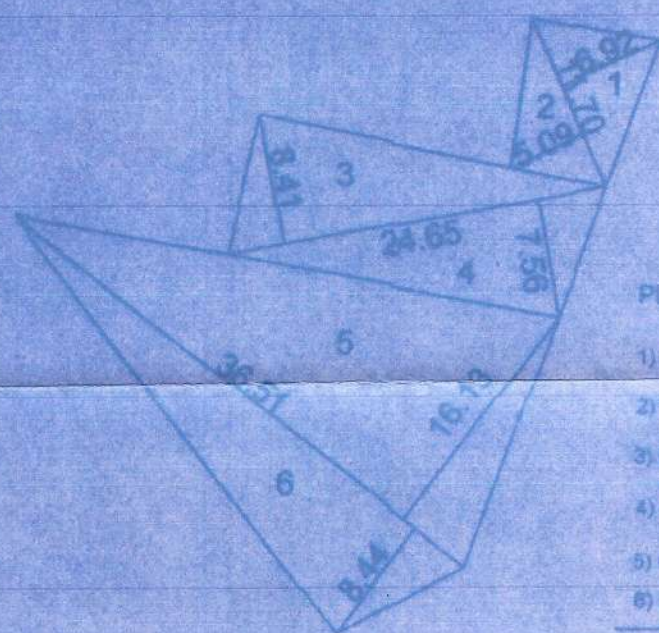

PLOT AREA CALCULATION

- 1) $0.50 \times 11.70 \times 8.82 = 40.48 \text{ SQ.M}$
- 2) $0.50 \times 11.70 \times 5.09 = 29.77 \text{ SQ.M}$
- 3) $0.50 \times 24.65 \times 8.41 = 103.85 \text{ SQ.M}$
- 4) $0.50 \times 24.65 \times 7.56 = 93.17 \text{ SQ.M}$
- 6) $0.20 \times 8.44 \times 36.51 = 154.07 \text{ SQ.M}$

TOTAL AREA = 715.89 SQ.M

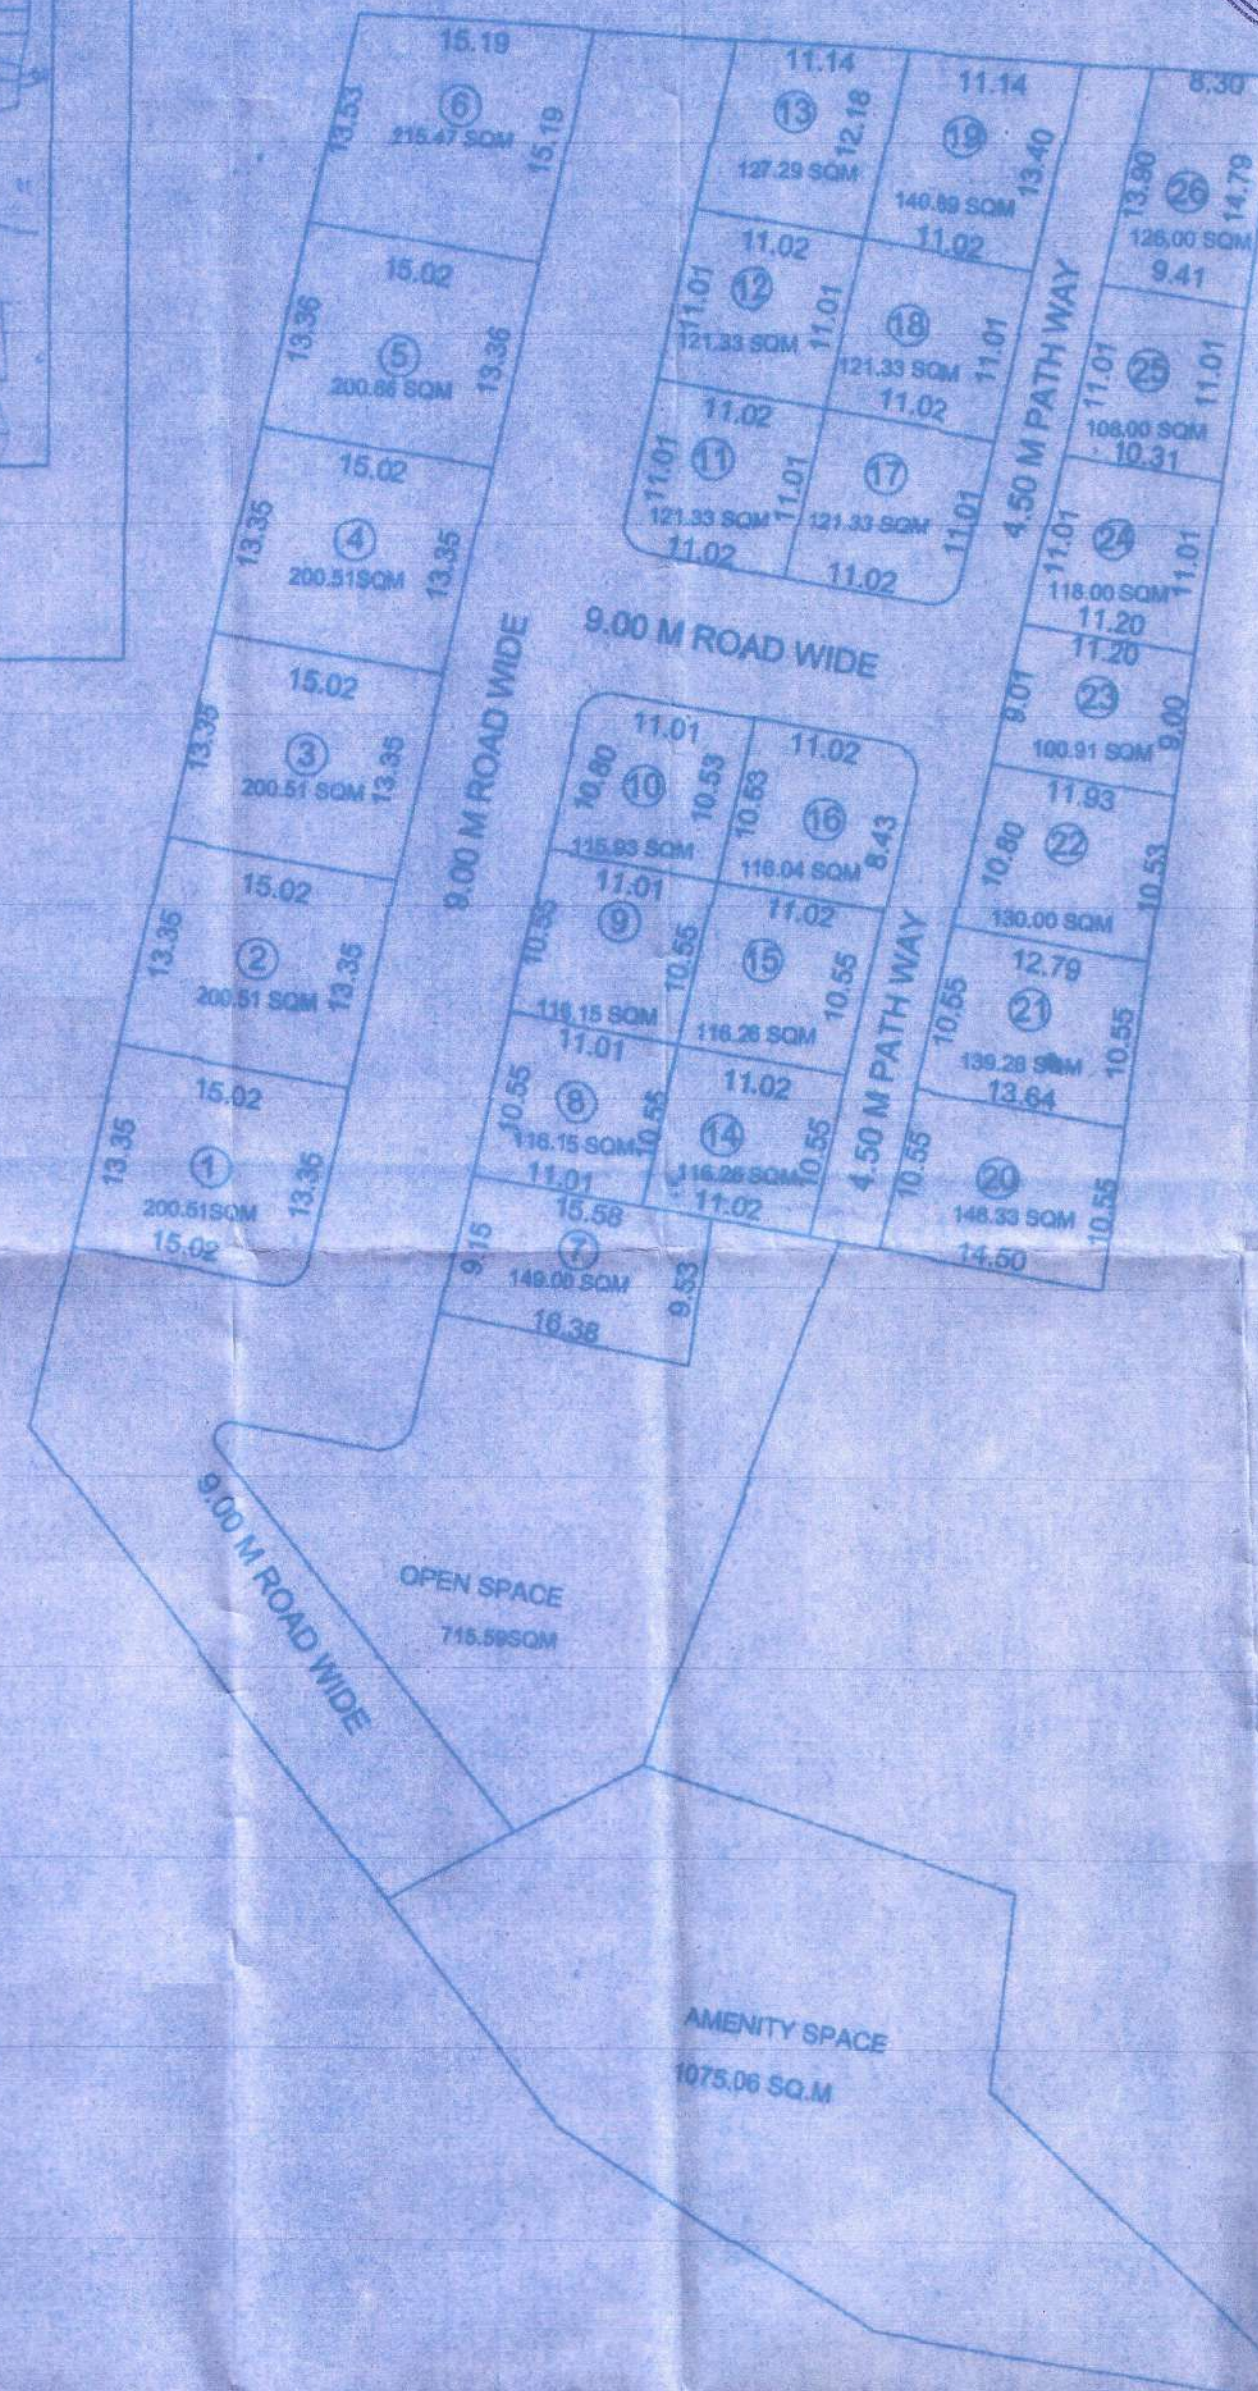

AREA CLACULATION


1. TOTAL PLOT AREA AS PER 7/12 MEASUREMENT	= 7158.00 SQ.M
2. PLOT AREA AS PER DEMARCATION	= 728.12 SQ.M
3. DEDUCTIONS	
4. AREA UNDER ROAD WIDENING	= NIL
5. NET PLOT AREA FOR LAYOUT	= 7158.00 SQ.M
6. PERMISSIBLE OPEN SPACE (10%)	= 715.80 SQ.M
7. PROPOSED OPEN SPACE	= 715.89 SQ.M
8. PERMISSIBLE AMENITY SPACE (15%)	= 1073.70 SQ.M
9. PROPOSED AMENITY SPACE	= 1075.06 SQ.M
10. AREA UNDER INTERNAL ROADS	= 177.28 SQ.M
11. PLOT AREA 110/25	= 348.25 SQ.M
12. PERMISSIBLE R/A (7158.00 - 1075.06) X 0.9	= 5954.46 SQ.M
13. R/O R/A (R/A) X 0.9	= 1.48
PROPOSED RESIDENTIAL FINAL LAYOUT PLAN	
IN GUT NO. 110/1 AMBLE TAL-PURANCHARDIST-PUNE	

OWNERS

Gurukrupa Developers:
1) Shashvat Ramchandra Ghule
2) Mahesh Eknath Thorat
3) Ashok Baldev Sharma
4) Kunal Ashok Sharma
5) Jaykumar Puranchand Sharma

ARCHITECT & ENGINEER

SHREE GANESH ENGINEERS & ASSOCIATES
MR. SAMEER B. KOKARE (M.E. STRUCTURE)
LIC. NO. 742014 (BARAMATI)
AP P.B.K. HIGHTS HARIKRUPA NAGAR
NEAR DEKATE HOSPITAL, MIDC, PUNE ROAD
EMAIL: kokarsameer@gmail.com

SAMEER BHIMRAO KOKARE
(M.E. STRUCTURE) LE/00009/2016-1
STRUCTURAL ENGINEER

NORTH	SCALE	JOB NO.	CHECK BY	DRAWN BY	DATE
	1:500	101	PARESH GALINDE	SAMEER KOKARE	26/10/2022

LAYOUT PLAN

SCALE-1:500