



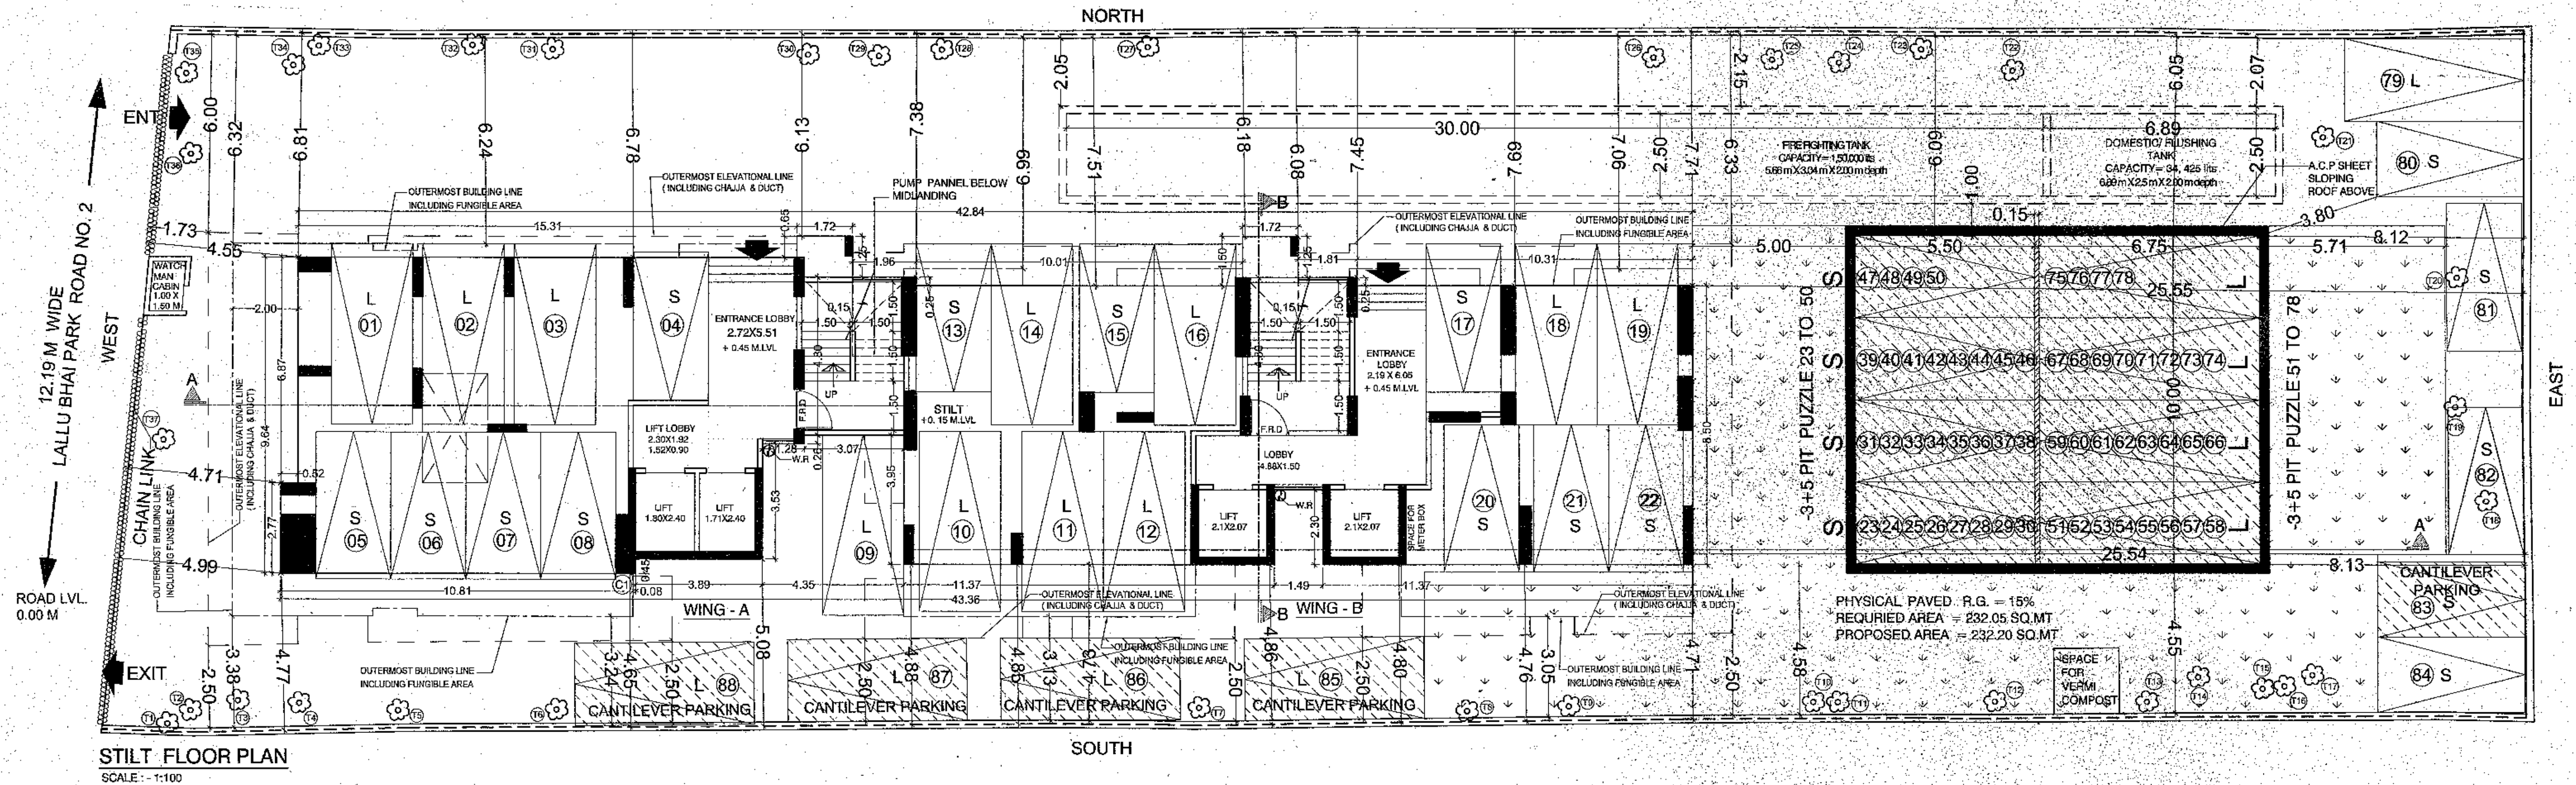

DEVELOPER
M/S ZEE INFRA- PROJECTS PVT.LTD.

SAHYADRI CO-OPERATIVE HOUSING SOCIETY LTD.
PROPOSED REDEVELOPMENT ON C.T.S NO.643,TPS VI,FP NO 21,
LALLUBHAI PARK ROAD NO -2, ANDHERI (W), MUMBAI-400 058

DATE
09/06/17

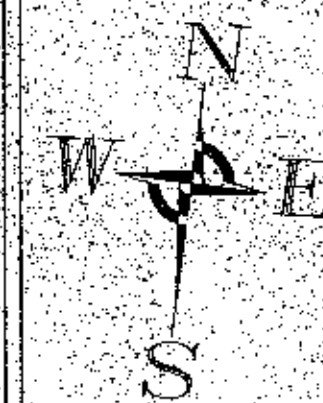

PRAVIN KANEKAR
G.D. ARCH., F.I.I.A.
ARCHITECT, INTERIOR DESIGNER & REGD. VALUER
SIMRAN, JUNCTION OF VEER BAJIPRABHU
DESHPANDE RD AND TEJPAL SCHEME, RD. NO.4,
VILEPARLE (E), MUMBAI 400057
TELE PHONE NO: 022-26830071