


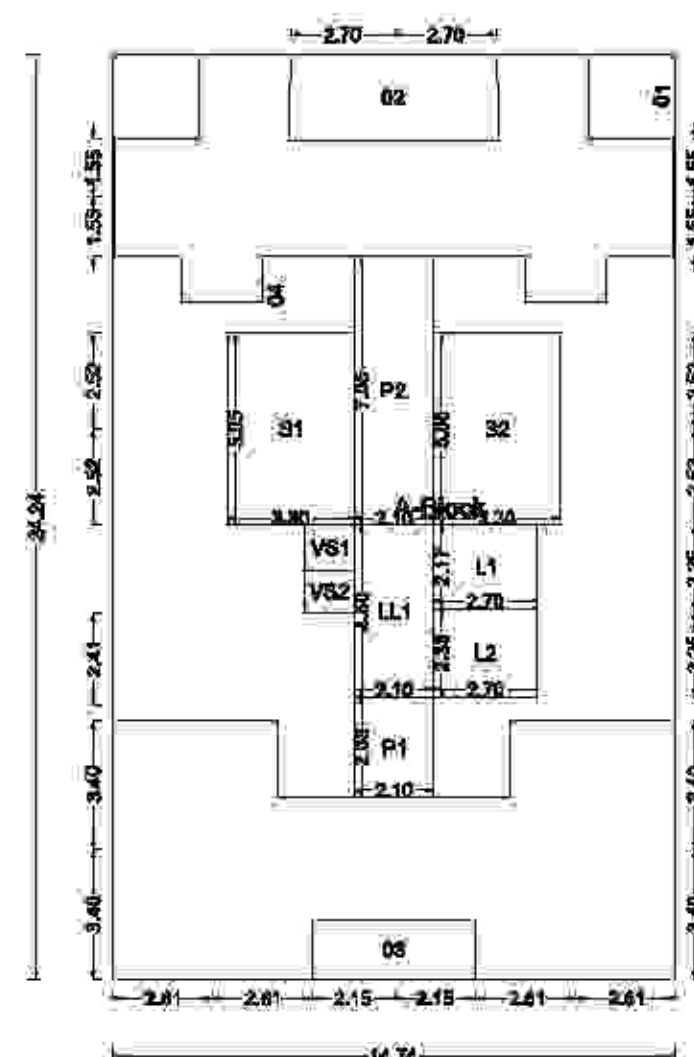
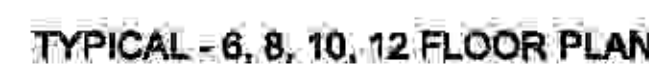
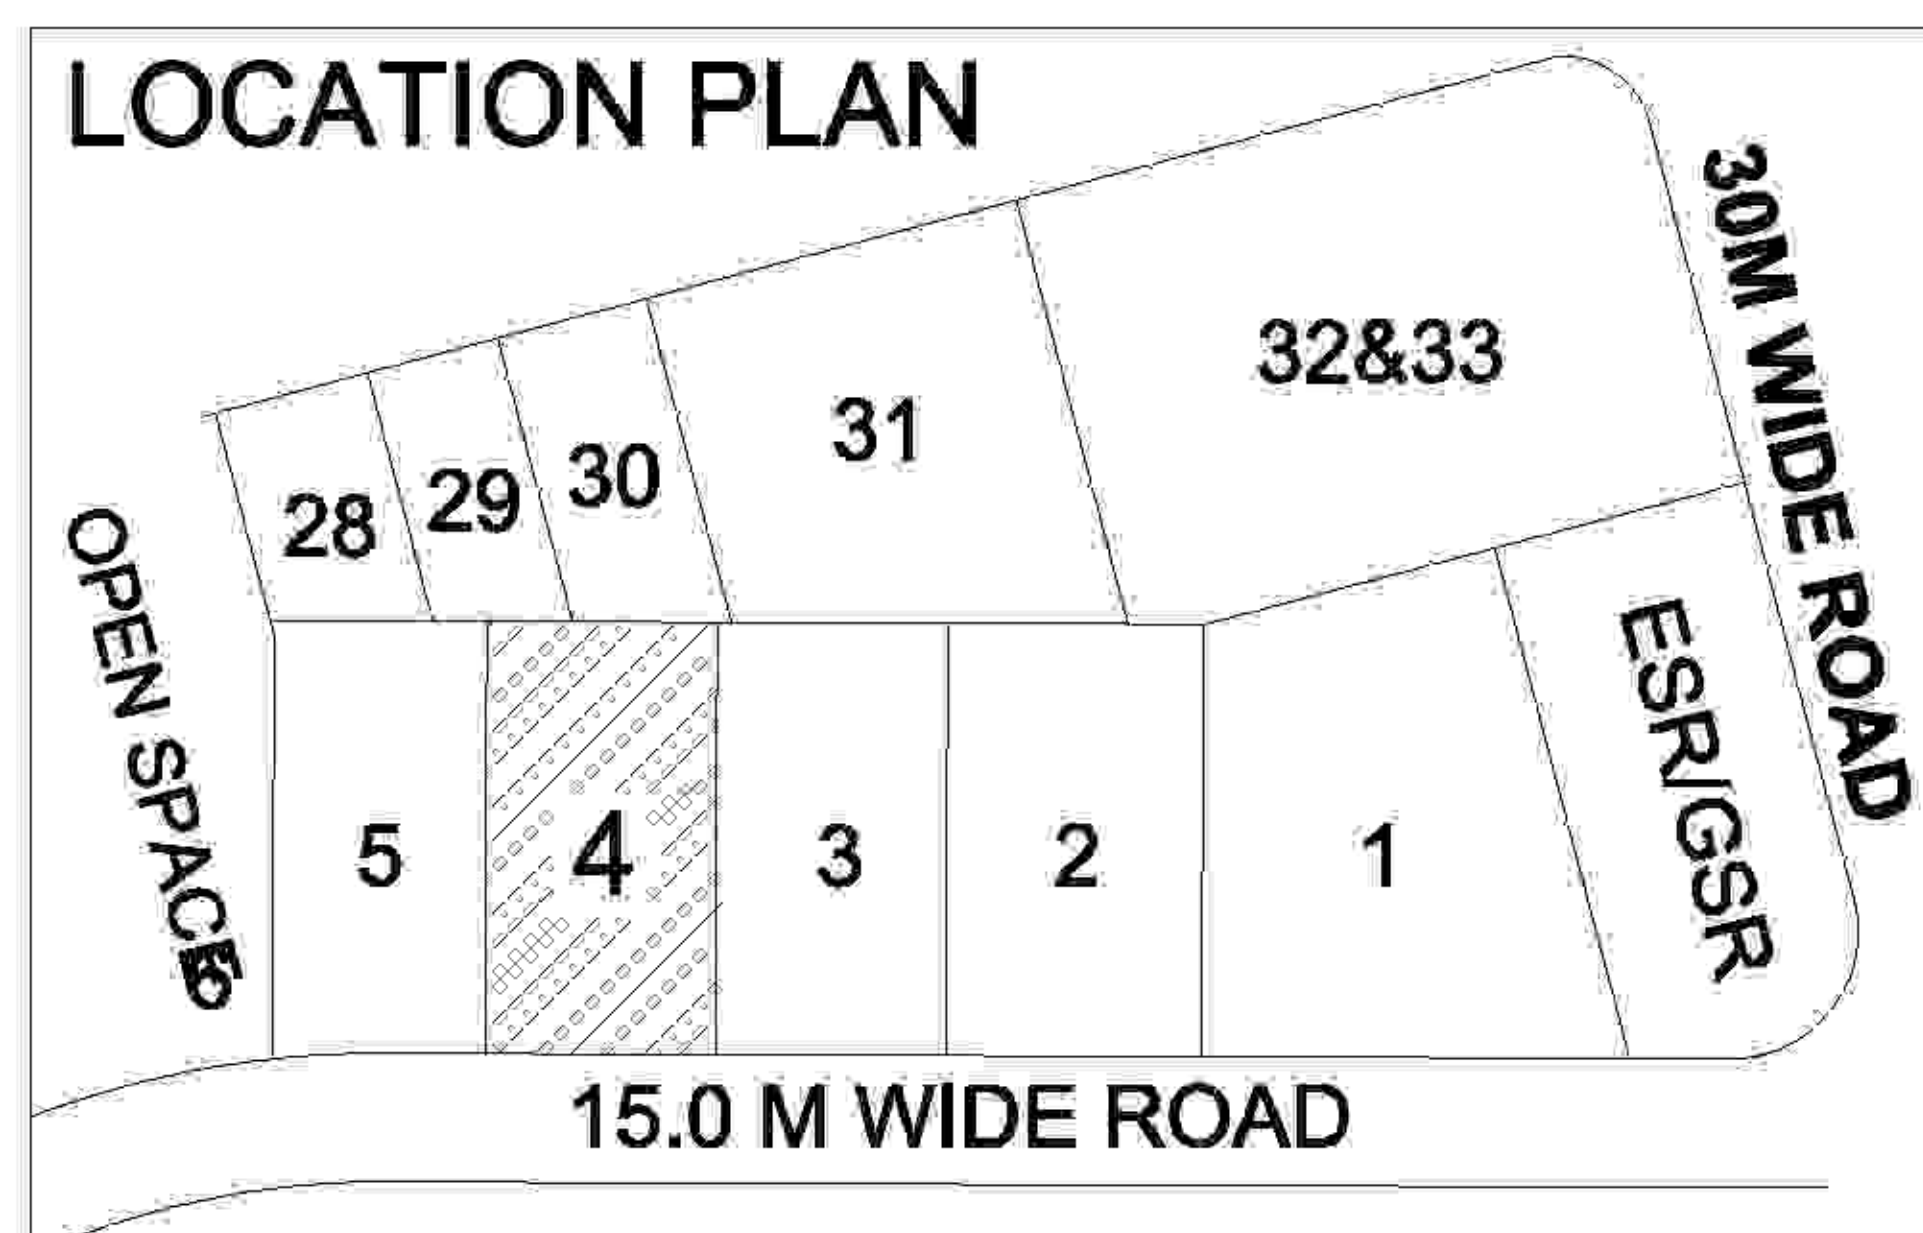
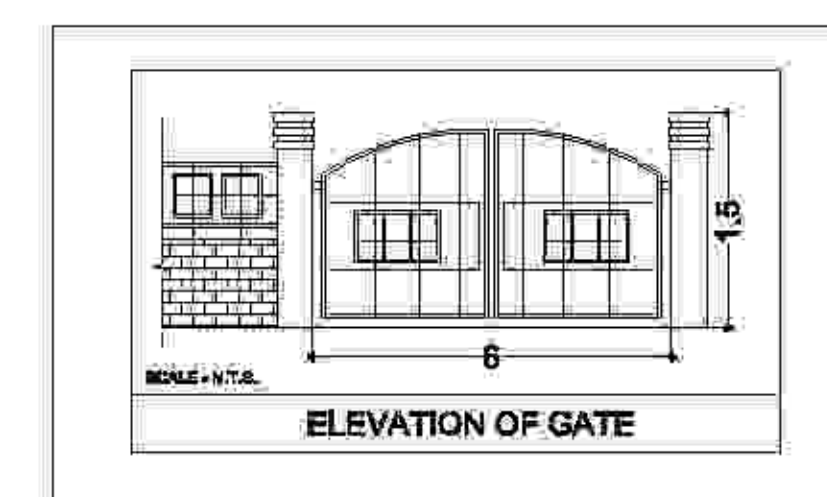
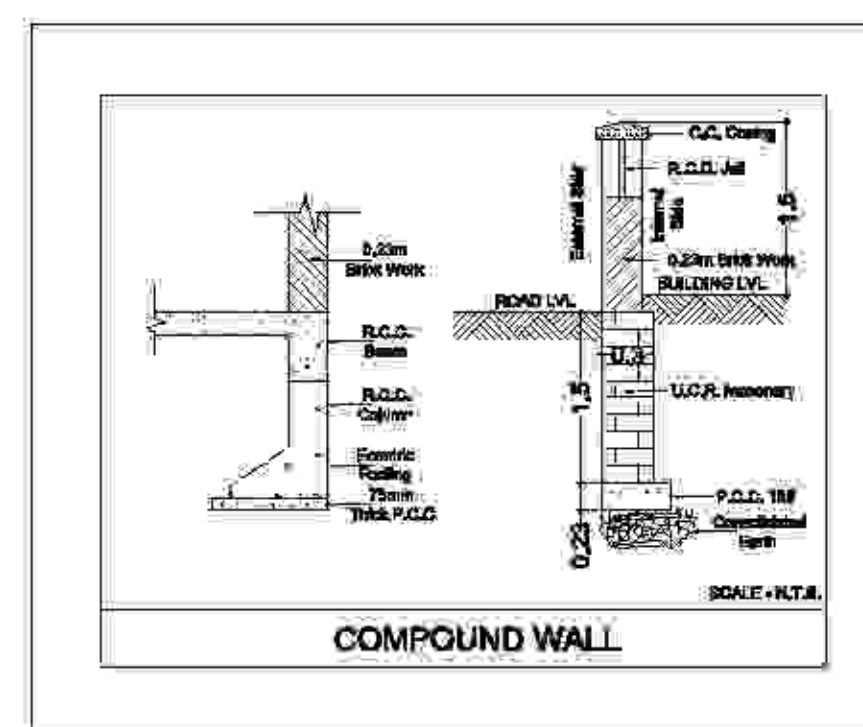
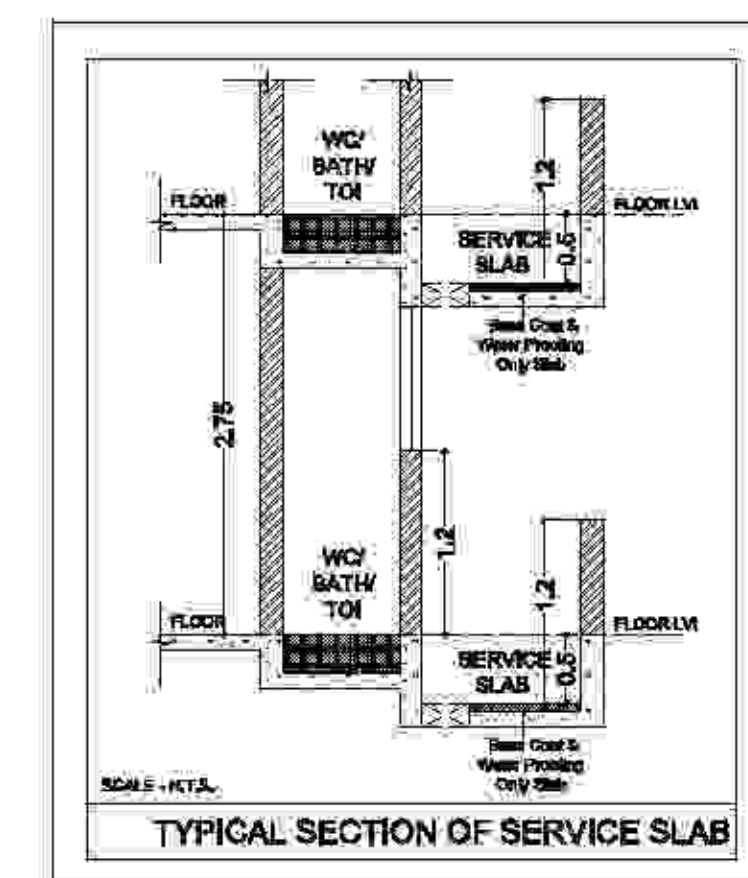
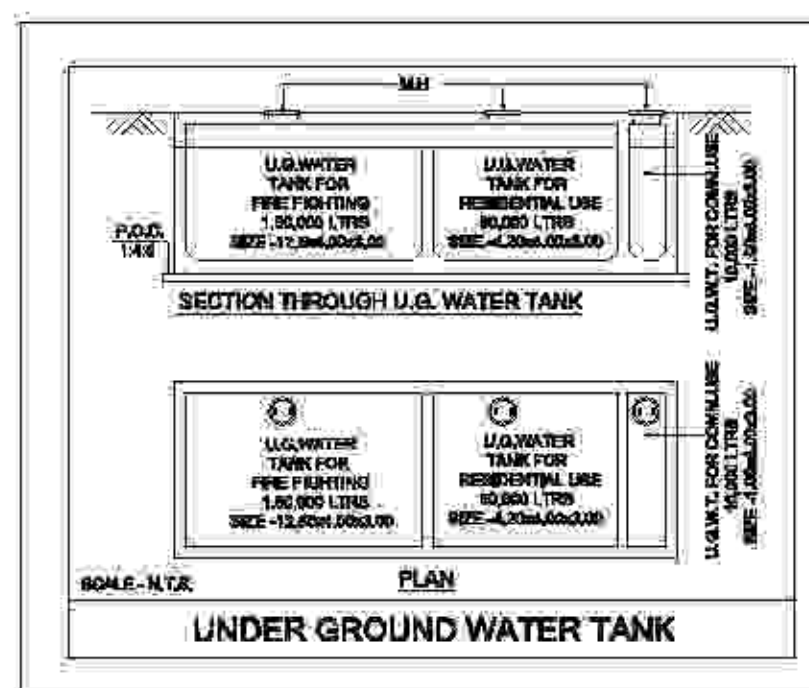


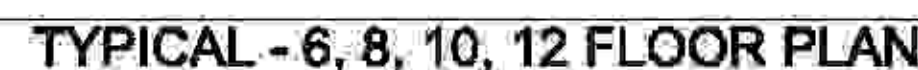

POLYGON	SIZE	AREA
A-Block	14.74 X 24.24	357.32
01	---	54.66
02	2.25 X 5.50	12.30
03	1.50 X 4.30	8.89
04	---	83.82
L1	2.17 X 2.70	5.97
L2	2.33 X 2.70	8.28
VS1	1.16 X 1.30	1.99
VS2	1.15 X 1.30	1.90
P1	2.10 X 2.63	5.52
P2	2.10 X 7.06	14.81
LL1	2.10 X 4.50	9.45
S1	3.30 X 5.05	18.87
S2	3.30 X 5.05	18.87
Total	---	141.88

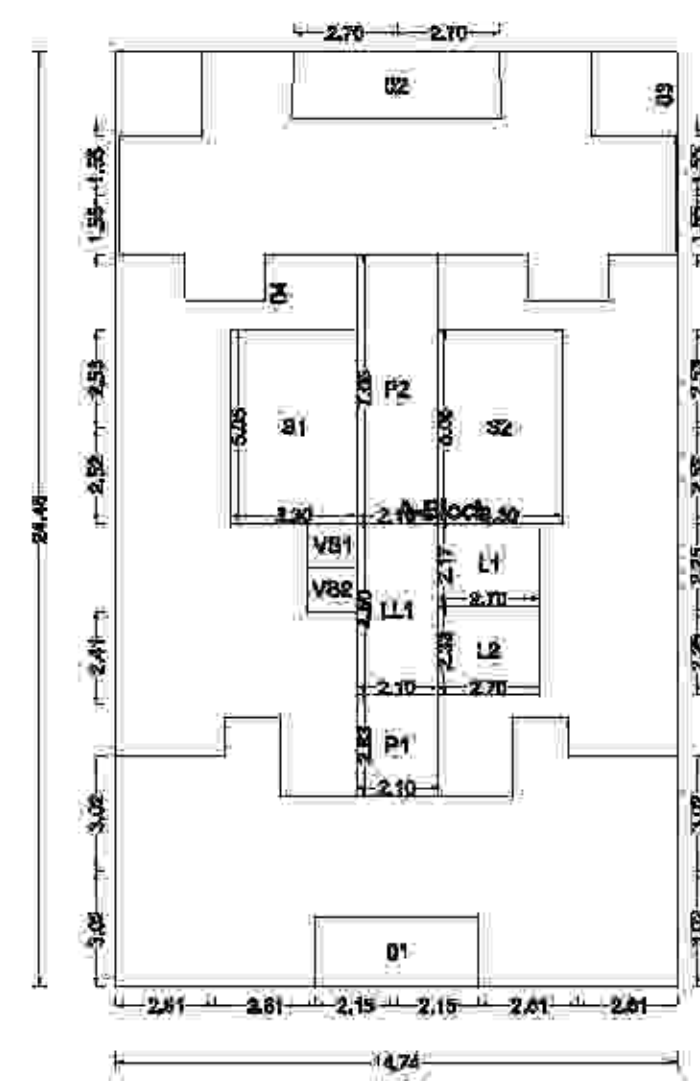

POLYGON	SIZE	AREA
A-Block	14.74 X 24.48	380.91
01	1.80 X 4.50	7.74
02	1.75 X 5.50	9.55
03	---	57.54
04	---	88.70
L1	2.17 X 2.70	5.87
L2	2.33 X 2.70	6.28
V81	1.18 X 1.30	1.60
V82	1.18 X 1.30	1.60
P1	2.10 X 2.63	5.52
P2	2.10 X 7.05	14.81
LL1	2.10 X 4.50	9.45
S1	3.30 X 5.05	16.67
S2	3.30 X 5.05	16.67
Total	---	141.14

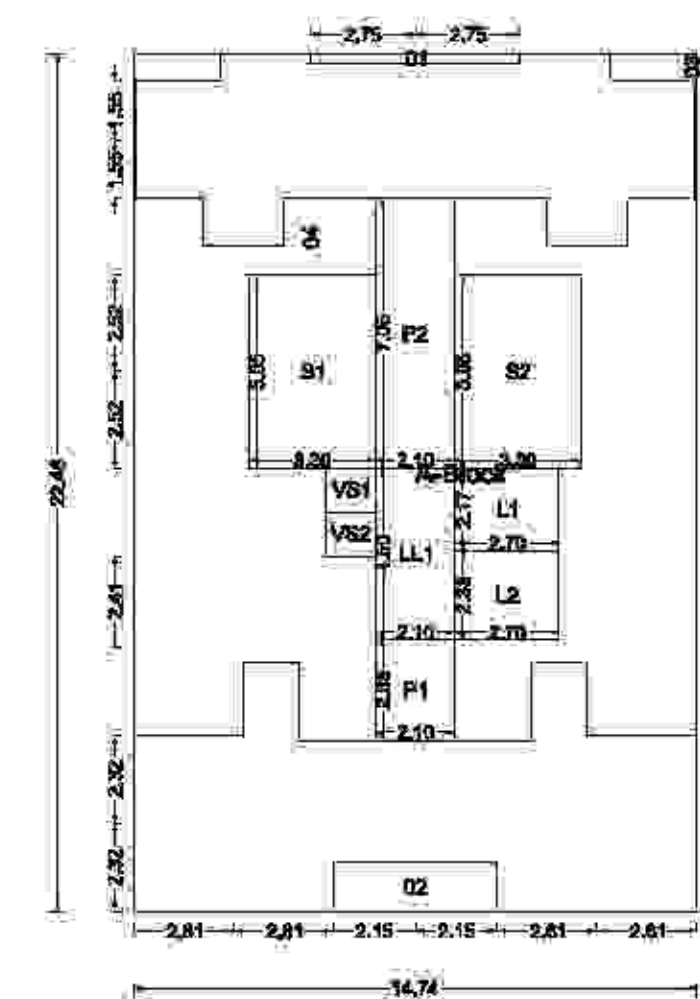

POLYGON	SIZE	AREA
A-Block	14.74 X 22.46	331.42
01	0.25 X 5.50	1.38
02	1.30 X 4.30	5.60
03	...	58.71
04	...	85.87
L1	2.17 X 2.70	5.86
L2	2.38 X 2.70	6.43
V51	1.16 X 1.30	1.50
V32	1.15 X 1.30	1.50
P1	2.10 X 2.63	5.52
P2	2.10 X 7.06	14.81
LL1	2.10 X 4.50	9.45
S1	3.30 X 5.06	16.69
B2	3.30 X 5.06	16.69
Total	...	123.05

OWNER'S NAME	M/S.NEELKANTH INFRA,THROUGH ITS PARTNERS..MR.KAILASH GOKAR KAROTRA AND OTHERS SIX
--------------	--

PROJECT INFORMATION	
PLOT NO.: 4	SECTOR NO.: 51
NODE : Drenagiri(Nor)	

PROJECT TYPE:
CONSULTANT NAME
ATUL PATEL ARCHITECTS Regd. No. : CA/2003/034490

	JOB NO.	DRG NO.	SCALE	DRAWN BY	CHECKED BY
			1:100		
	INWARD NO.	ORDER NO. FROM EXPT.		DATE	28-06-2018
	KEY NO.	SHEET NO.		3/4	