


Building Inspector
(B.P.O. Zone No.-1) P.M.C.
Deputy Engineer P.M.C.
K. Lakshmi



B.O.P AREA CALC. FOR FIRST FLOOR		AREA OF DOOR		STAIRCASE DECKING		1500/72	
A	x	x	40.38	x	31.627	x	1500/72
2	1	x	16.76	x	0.91	x	13.45
2	1	x	9.965	x	2.54	x	22.94
4	1	x	7.54	x	1.89	x	12.44
4	1	x	4.83	x	1.065	x	54.717
2	1	x	4.065	x	2.5	x	45.52
6	2	x	9.25	x	9.21	x	21.66
7	1	x	4.65	x	1.14	x	12.44
8	1	x	2.95	x	0.88	x	0.54
9	1	x	2.45	x	0.85	x	0.71
10	2	x	4.95	x	0.95	x	1.22
11	1	x	1.35	x	0.45	x	22.76
12	1	x	5.025	x	4.55	x	0.54
13	1	x	1.30	x	0.45	x	0.54
14	1	x	1.30	x	0.965	x	9.33
15	1	x	3.08	x	2.85	x	6.27
16	1	x	2.45	x	1.14	x	5.94
17	1	x	0.925	x	0.34	x	53.37
18	1	x	4.50	x	1.15	x	5.42
19	1	x	4.00	x	1.65	x	6.00
20	1	x	1.66	x	2.18	x	3.62
21	1	x	1.52	x	3.37	x	5.12
22	1	x	2.66	x	2.91	x	7.74
23	1	x	1.00	x	0.13	x	0.13
24	1	x	2.13	x	5.025	x	11.55
25	1	x	2.13	x	2.18	x	5.04
26	1	x	2.575	x	3.54	x	9.12
27	1	x	2.575	x	3.54	x	27.80
28	1	x	7.22	x	1.805	x	2.65
29	1	x	2.45	x	1.205	x	10.35
30	1	x	3.55	x	1.625	x	4.37
31	1	x	2.68	x	1.025	x	2.94
32	1	x	1.56	x	1.56	x	2.94
33	2	x	1.92	x	1.45	x	20.75
34	2	x	1.92	x	1.45	x	20.75

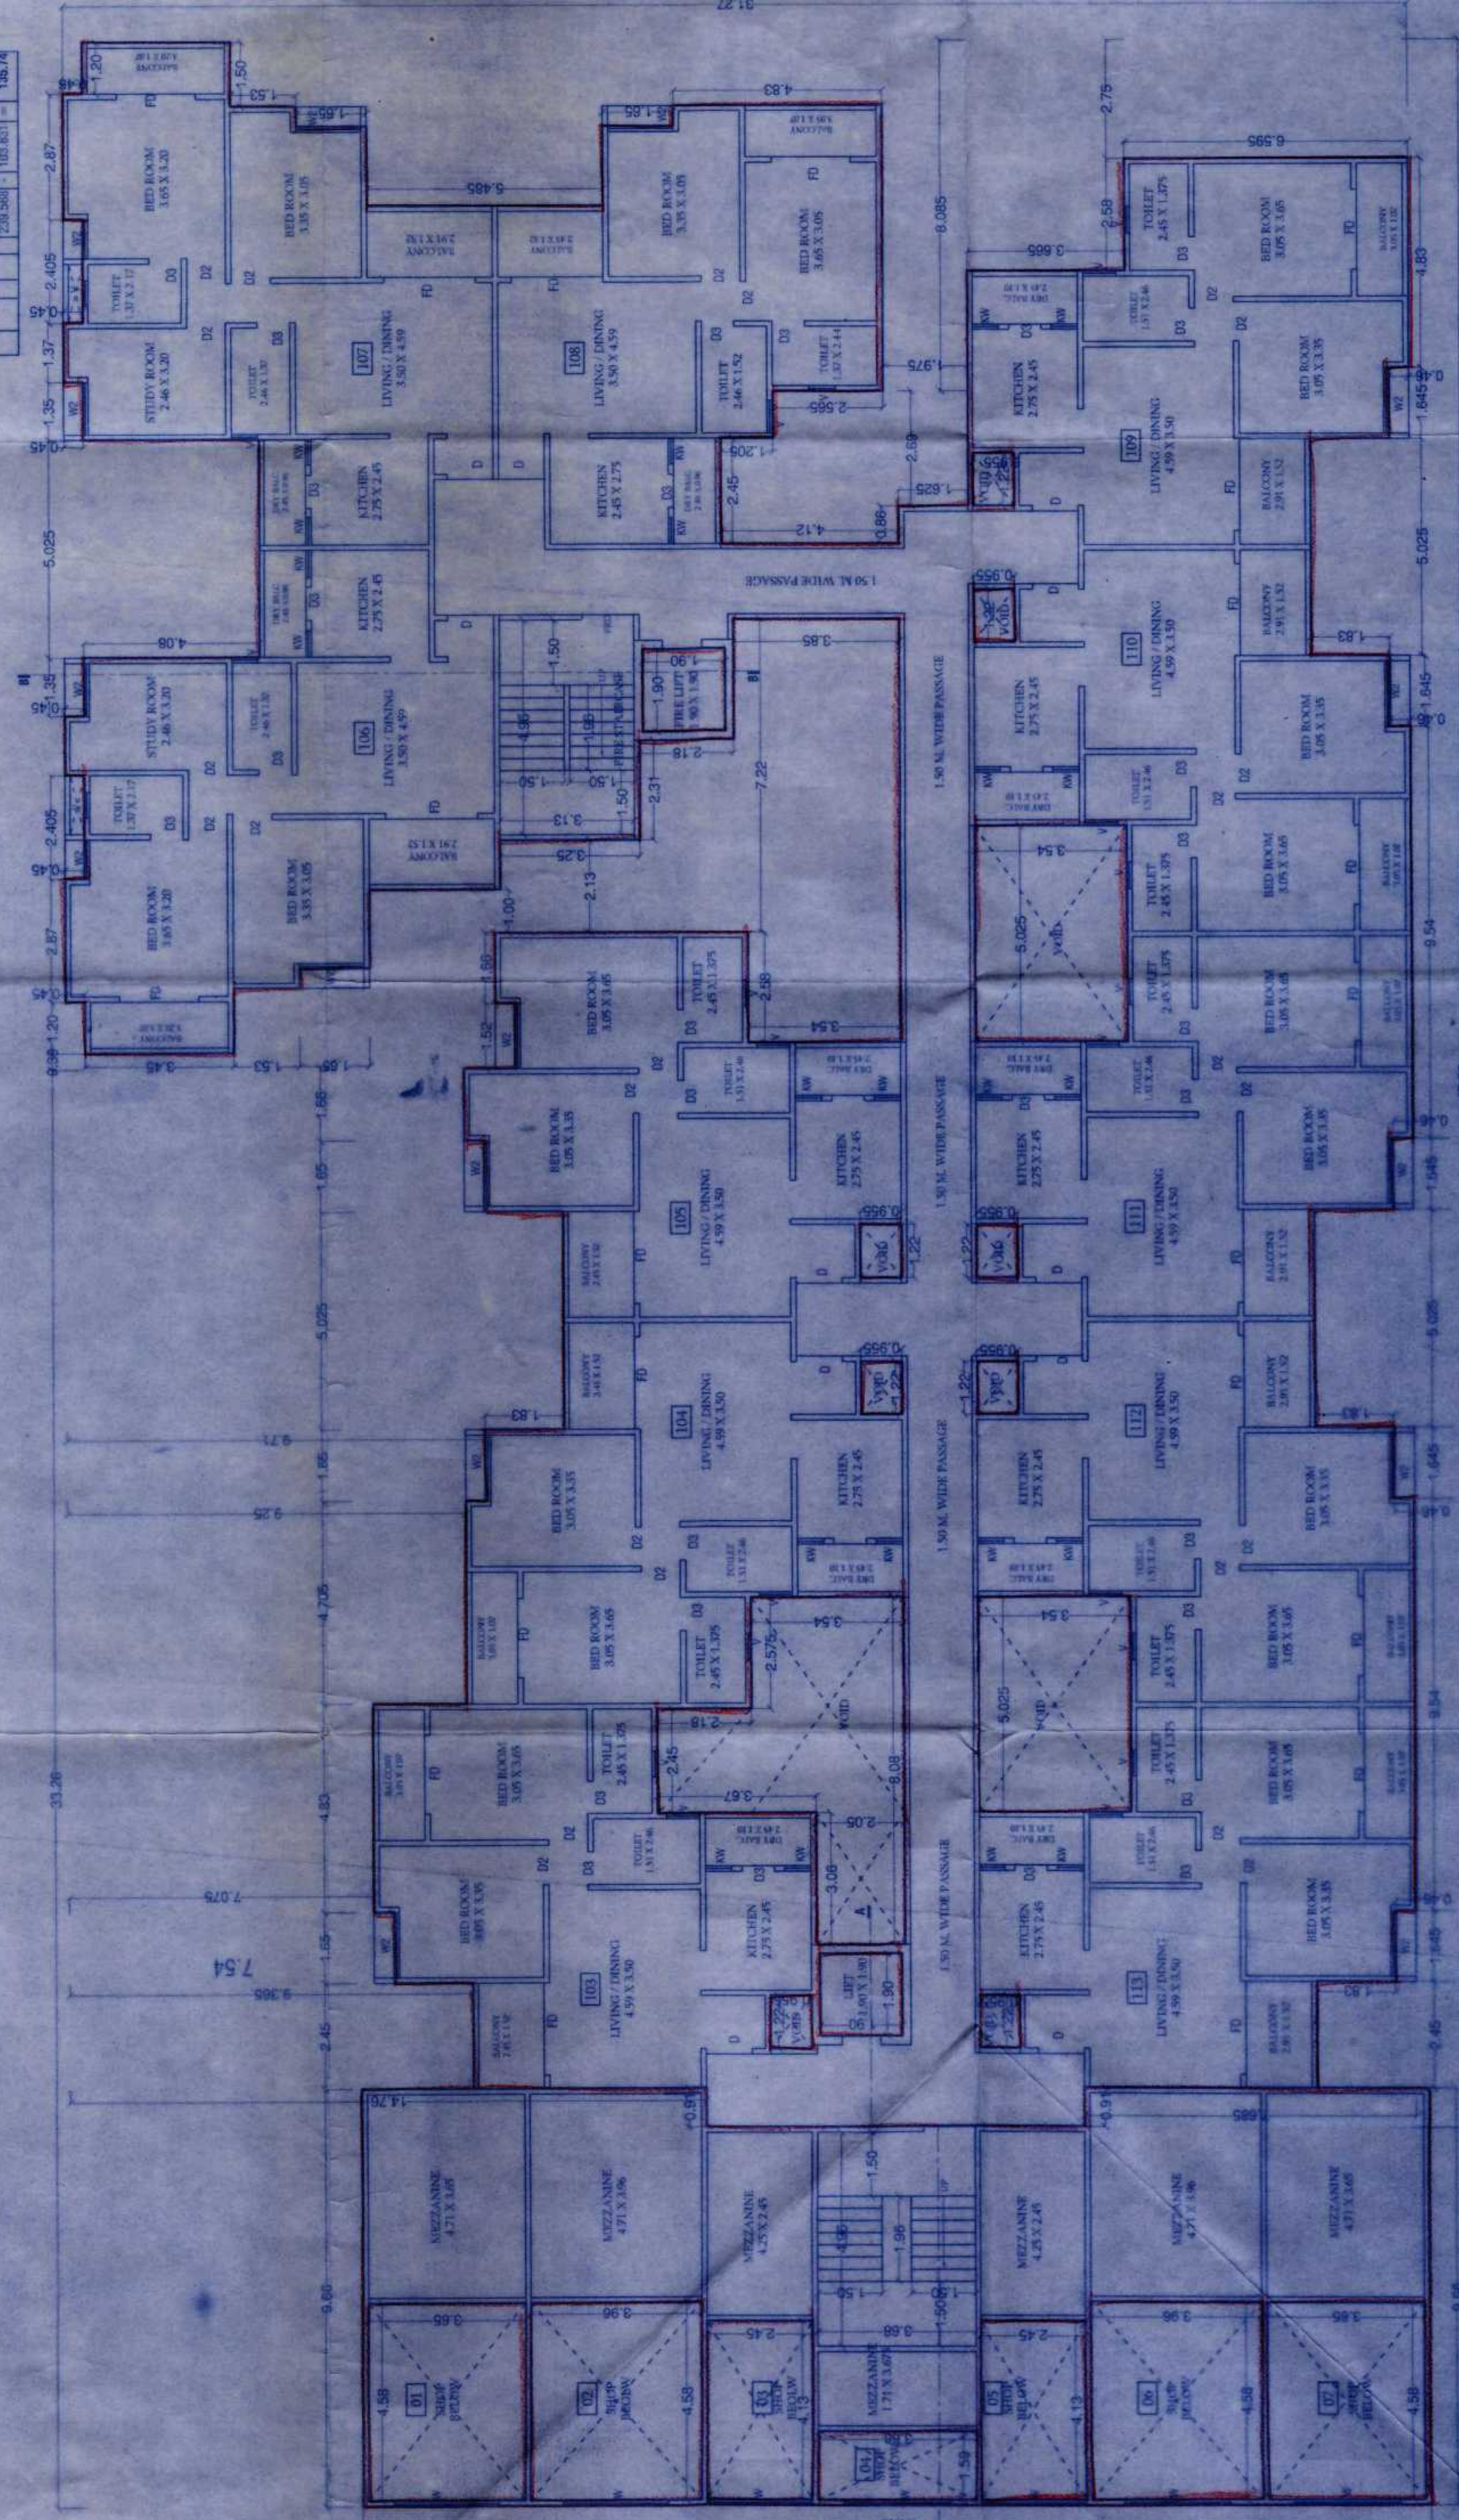

1ST FLOOR PLAN

ARCHITECTS
ARCHITECTS SIG

ARCHITECTS - INTERIOR DESIGNER

502, SADHANA APPT. SHIVAJINAGAR,
PUNE-26. TEL. : 9371236397/ 9371236398
Email: syahardkar@gmail.com.

AR, SANDEEP HARDIKAR
[CA/901/2771]

502, SADHANA APPT. SHIVAJINAGAR,
DUMFRIES, TEL - 697122/6937/697122/6938