

COMM. + RESIDENTIAL (B2+B1+UG+8TH FL.)
B.P. LAYOUT
3/11/2022
APPROVED SUBJECT TO CONDITION
APPROVED UNDER COMMENCEMENT
CERTIFICATE NO. 64/3/5/21/...



Building Inspector
(B.P.D.P. Zone No.-1) P.M.C.

AREA STATEMENT

DESIGN ARCHITECT:
CUBIX ARCHITECTS

PROJECT:
PROPOSED COMMERCIAL & RESIDENTIAL
BUILDING AT S.NO. 298/2 T/C, LOHEGAON, PUNE

CERTIFICATE OF AREA

OWNER SIGN:

ARCHITECTS SIGN:

ARCHITECTS SIGN:

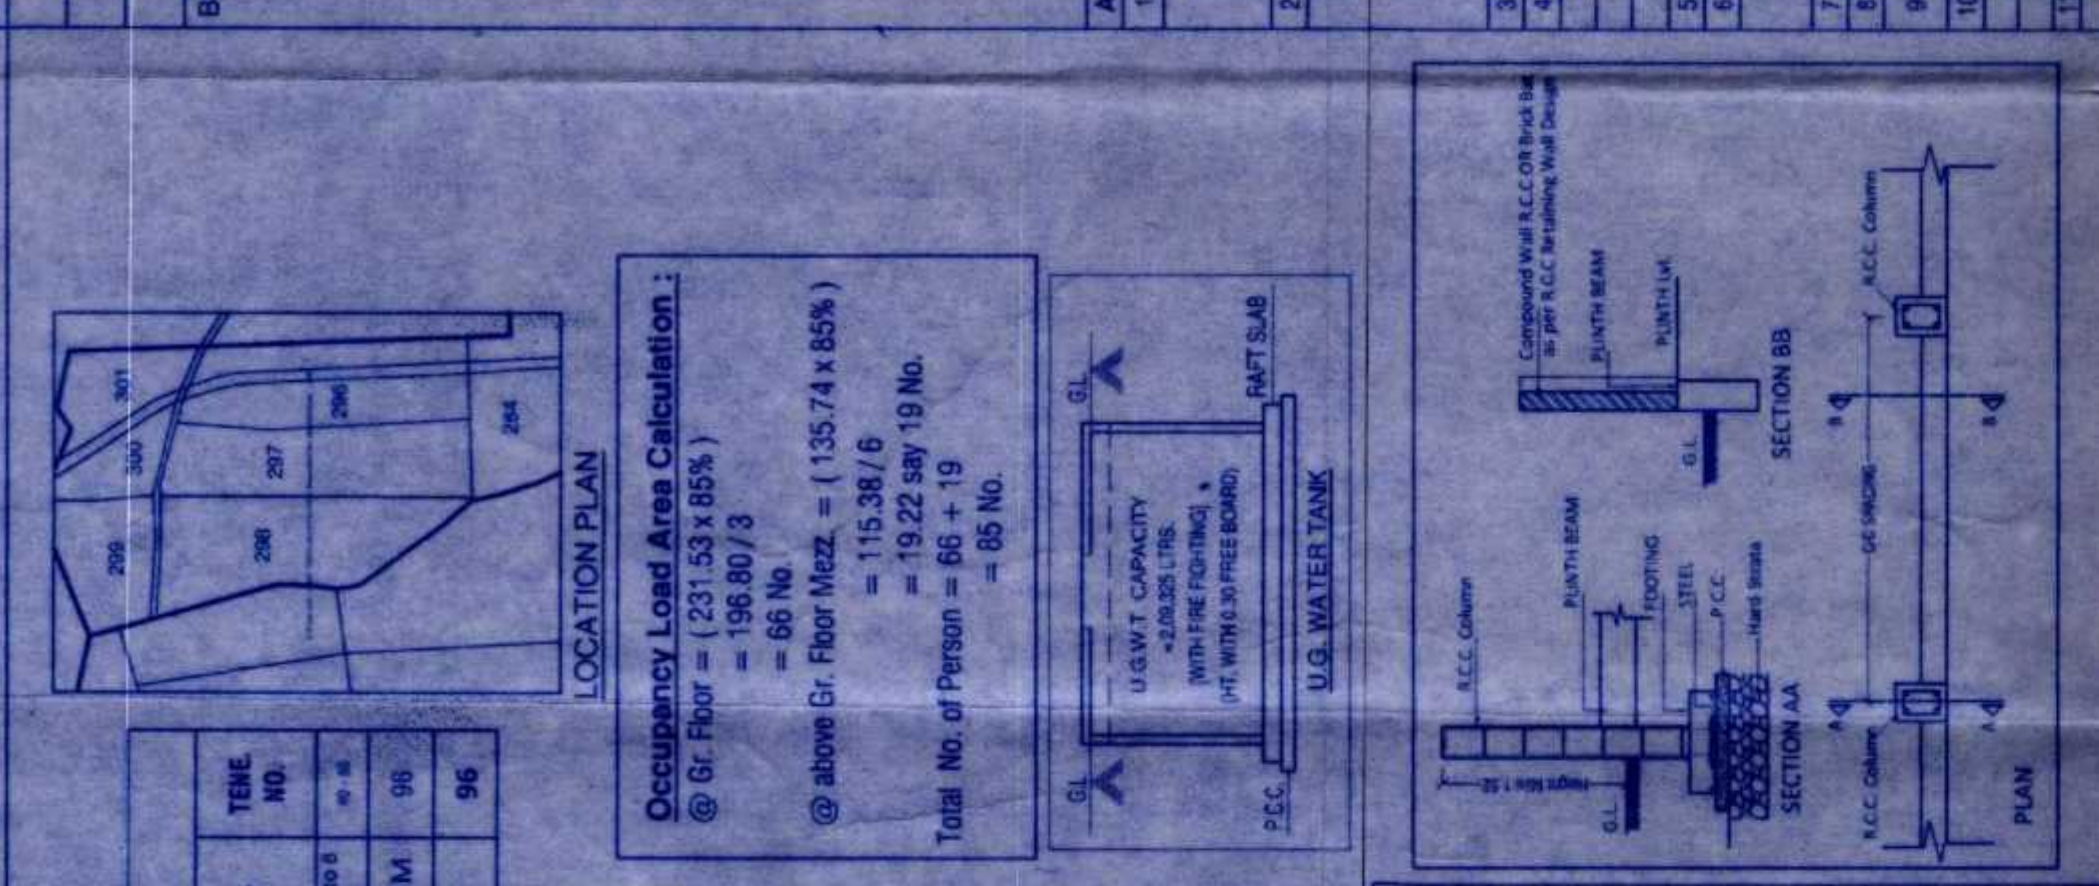

Occupancy Load Area Calculation:
@ Gr. Floor = (231.53 x 85%)
= 196.80 / 3

U.G. WATER TANK

PLAN

SECTION AA

SECTION BB





















TOTAL F.S.I. STATEMENT IN SQ.M.

F.S.I. STATEMENT IN SQ.M.

WATER CALCULATION

WATER REQUIRED AS PER RULE

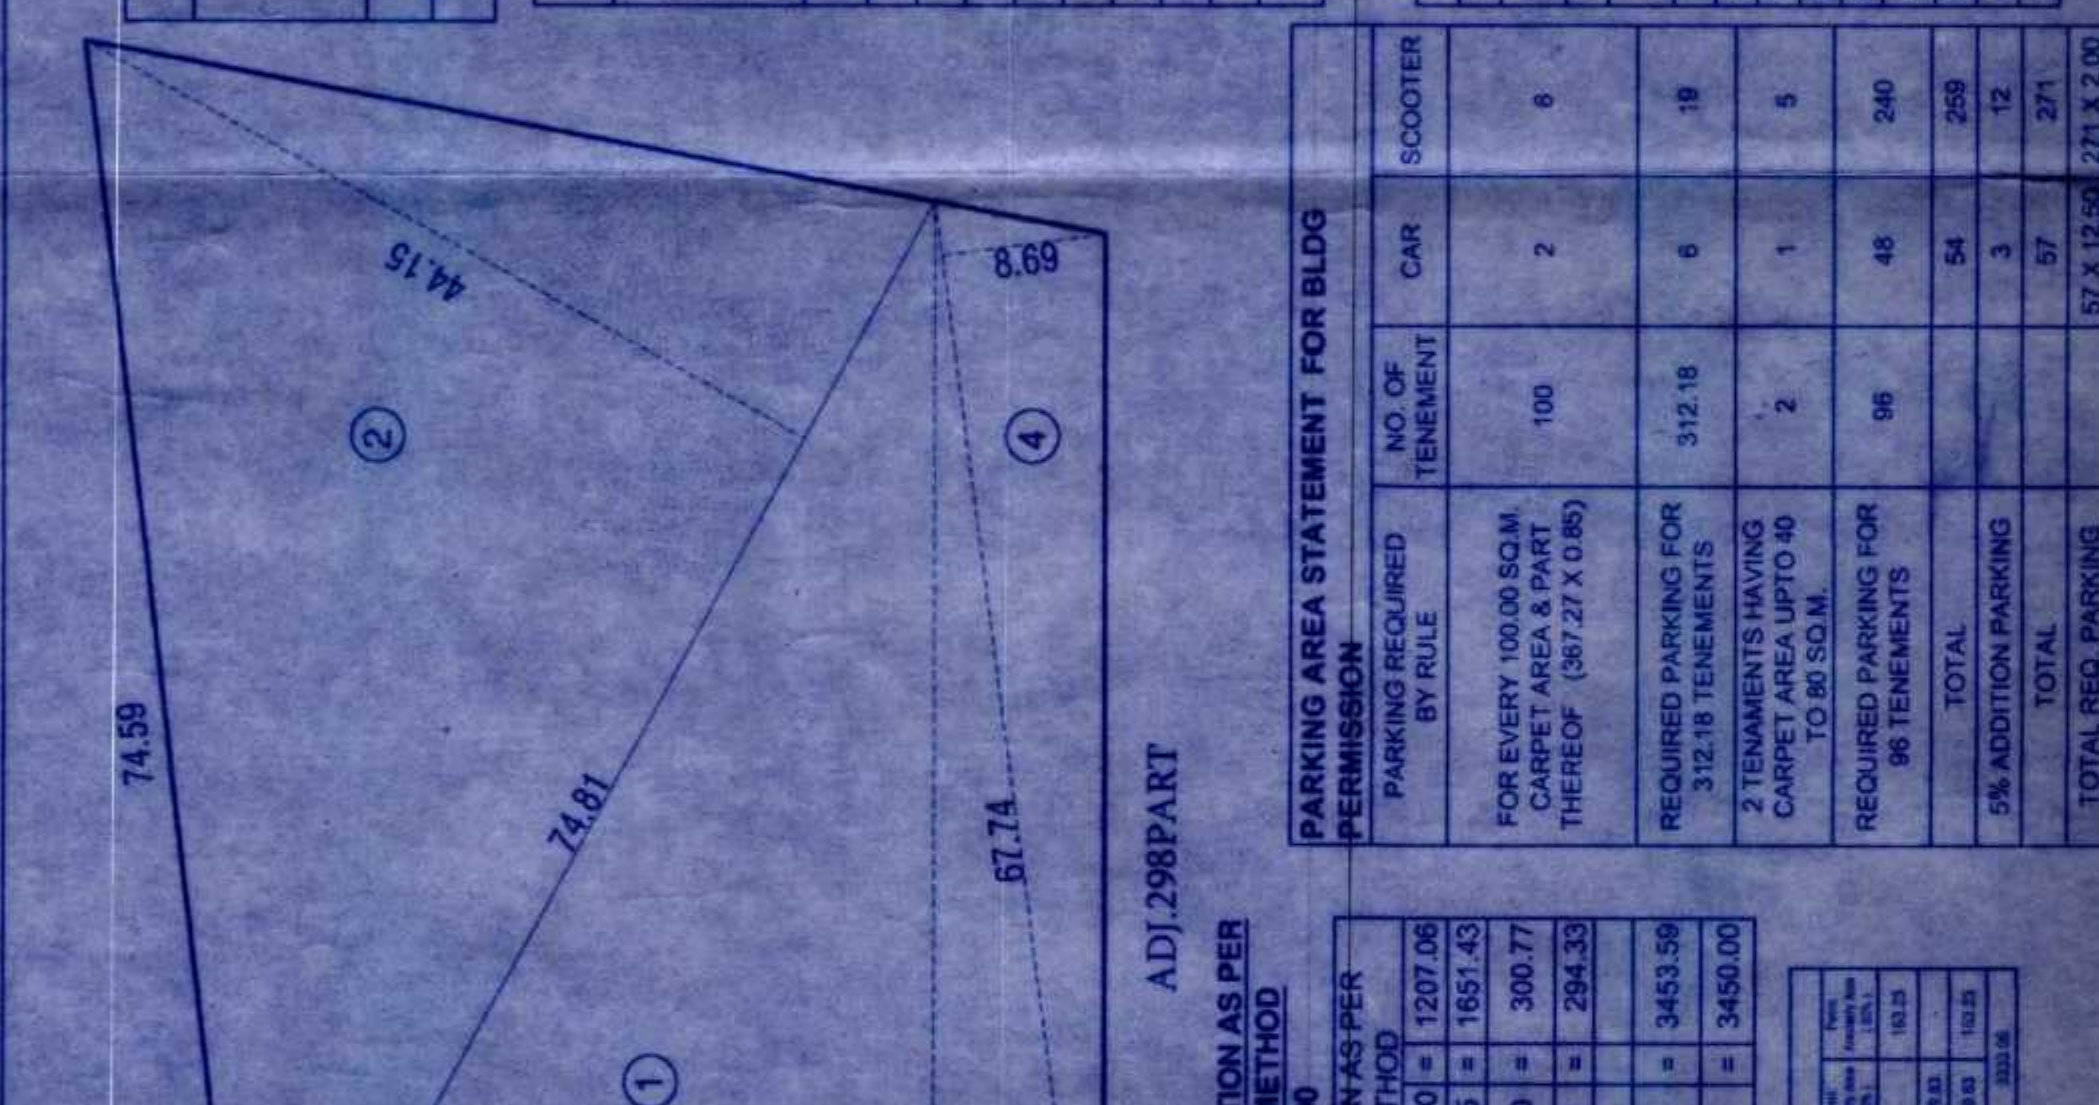

PLOT AREA CALCULATION AS PER TRIANGULATION METHOD

SCALE 1:400

MIN. PLOT AREA
























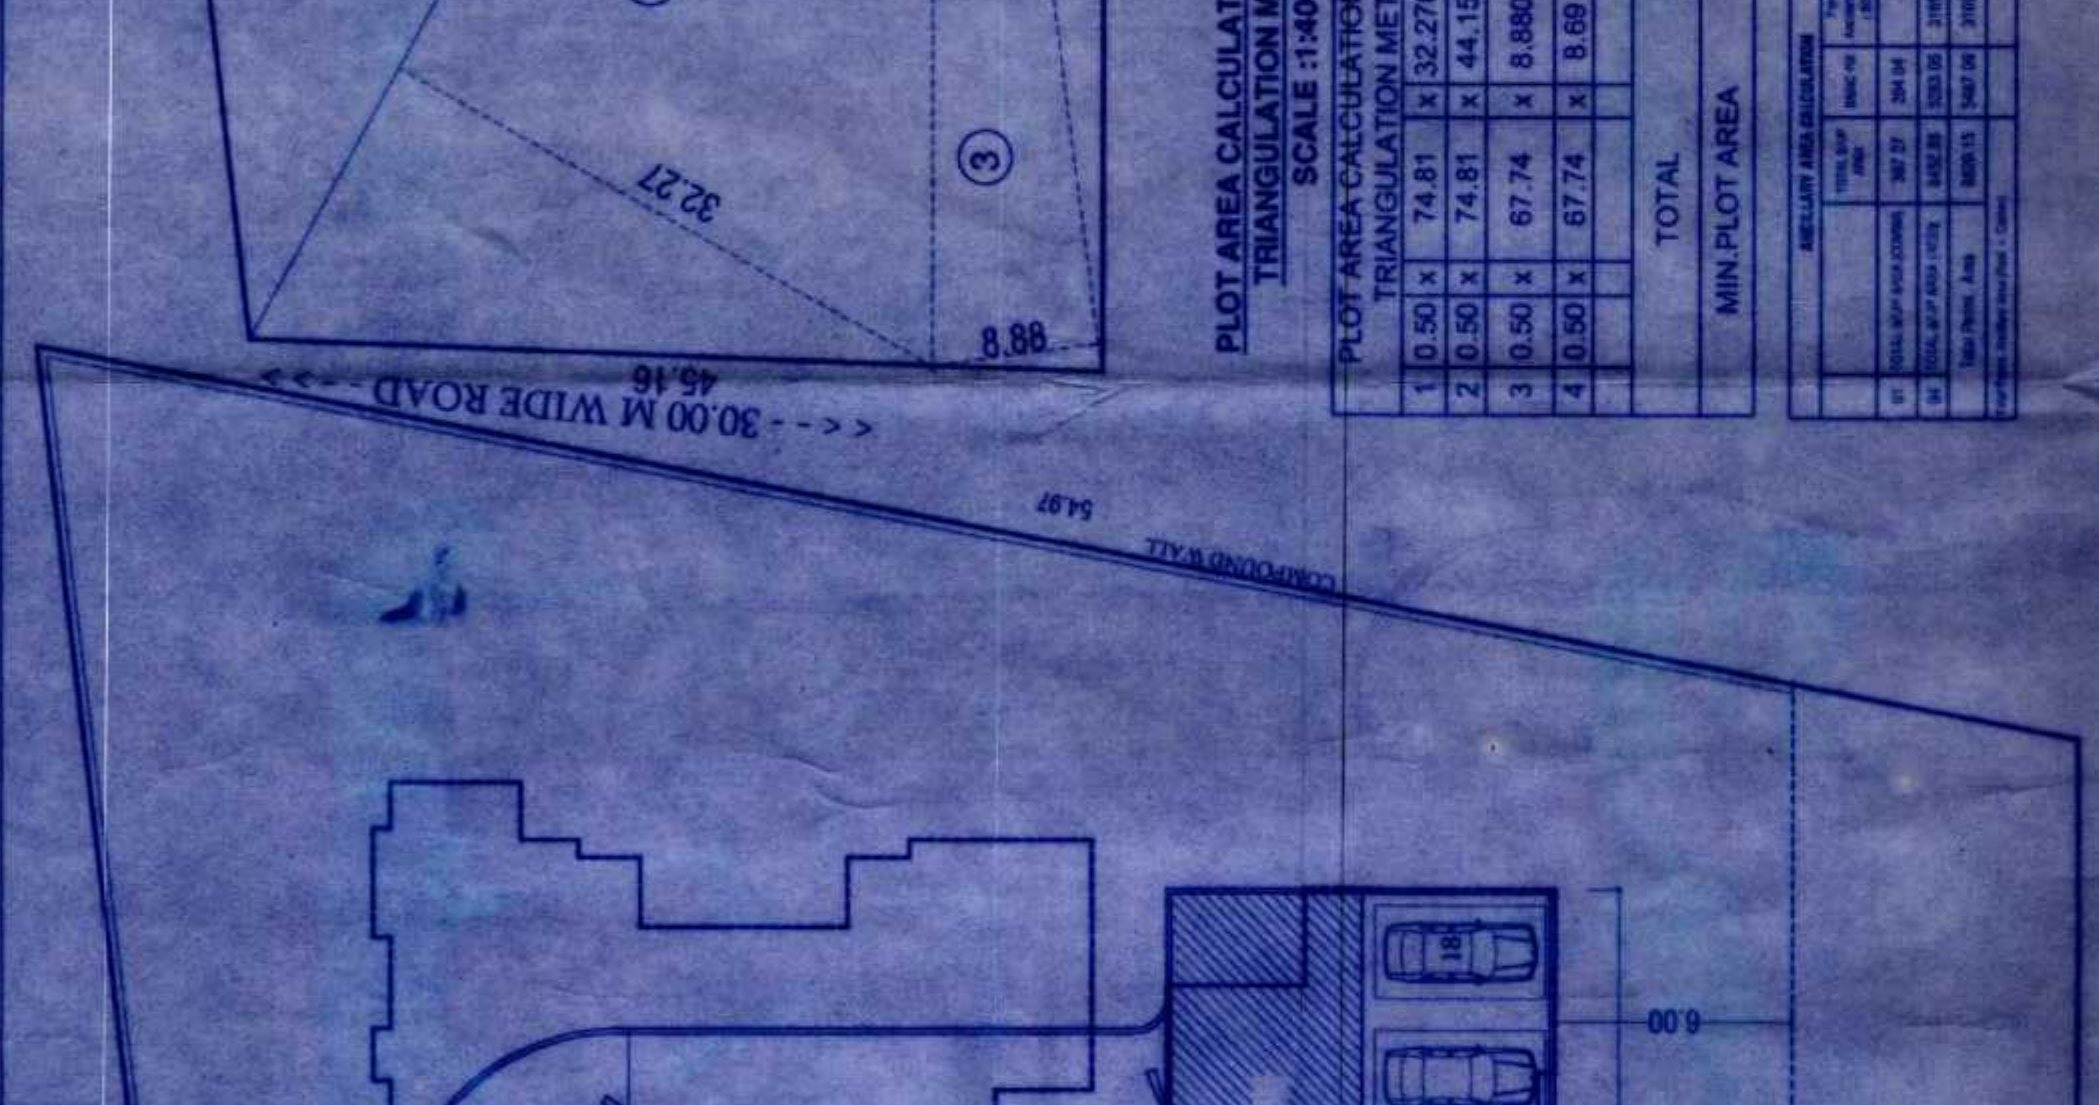

PARKING AREA STATEMENT FOR BLDG. PERM.

BY RULE

BY RULE

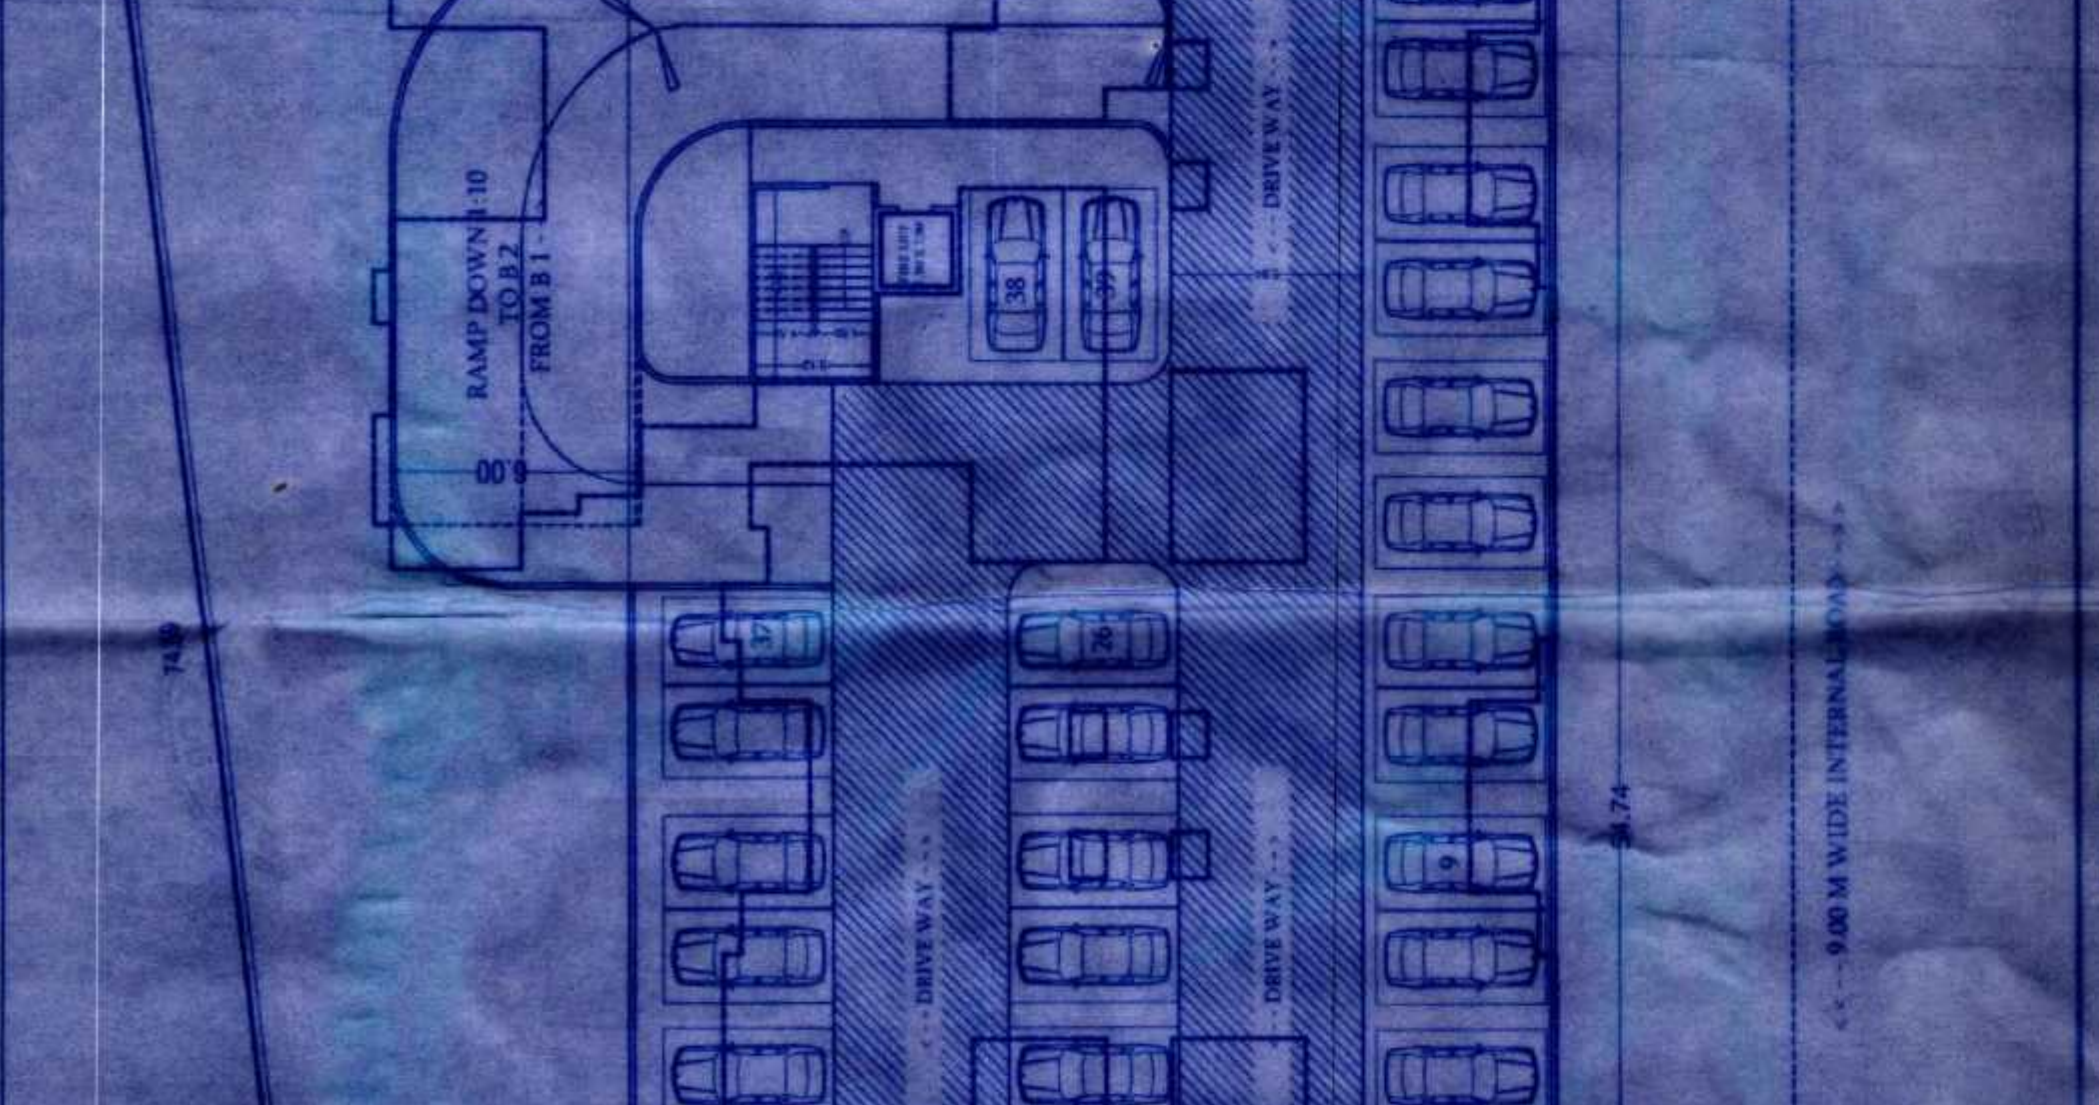

PLOT AREA CALCULATION AS PER TRIANGULATION METHOD

SCALE 1:400

























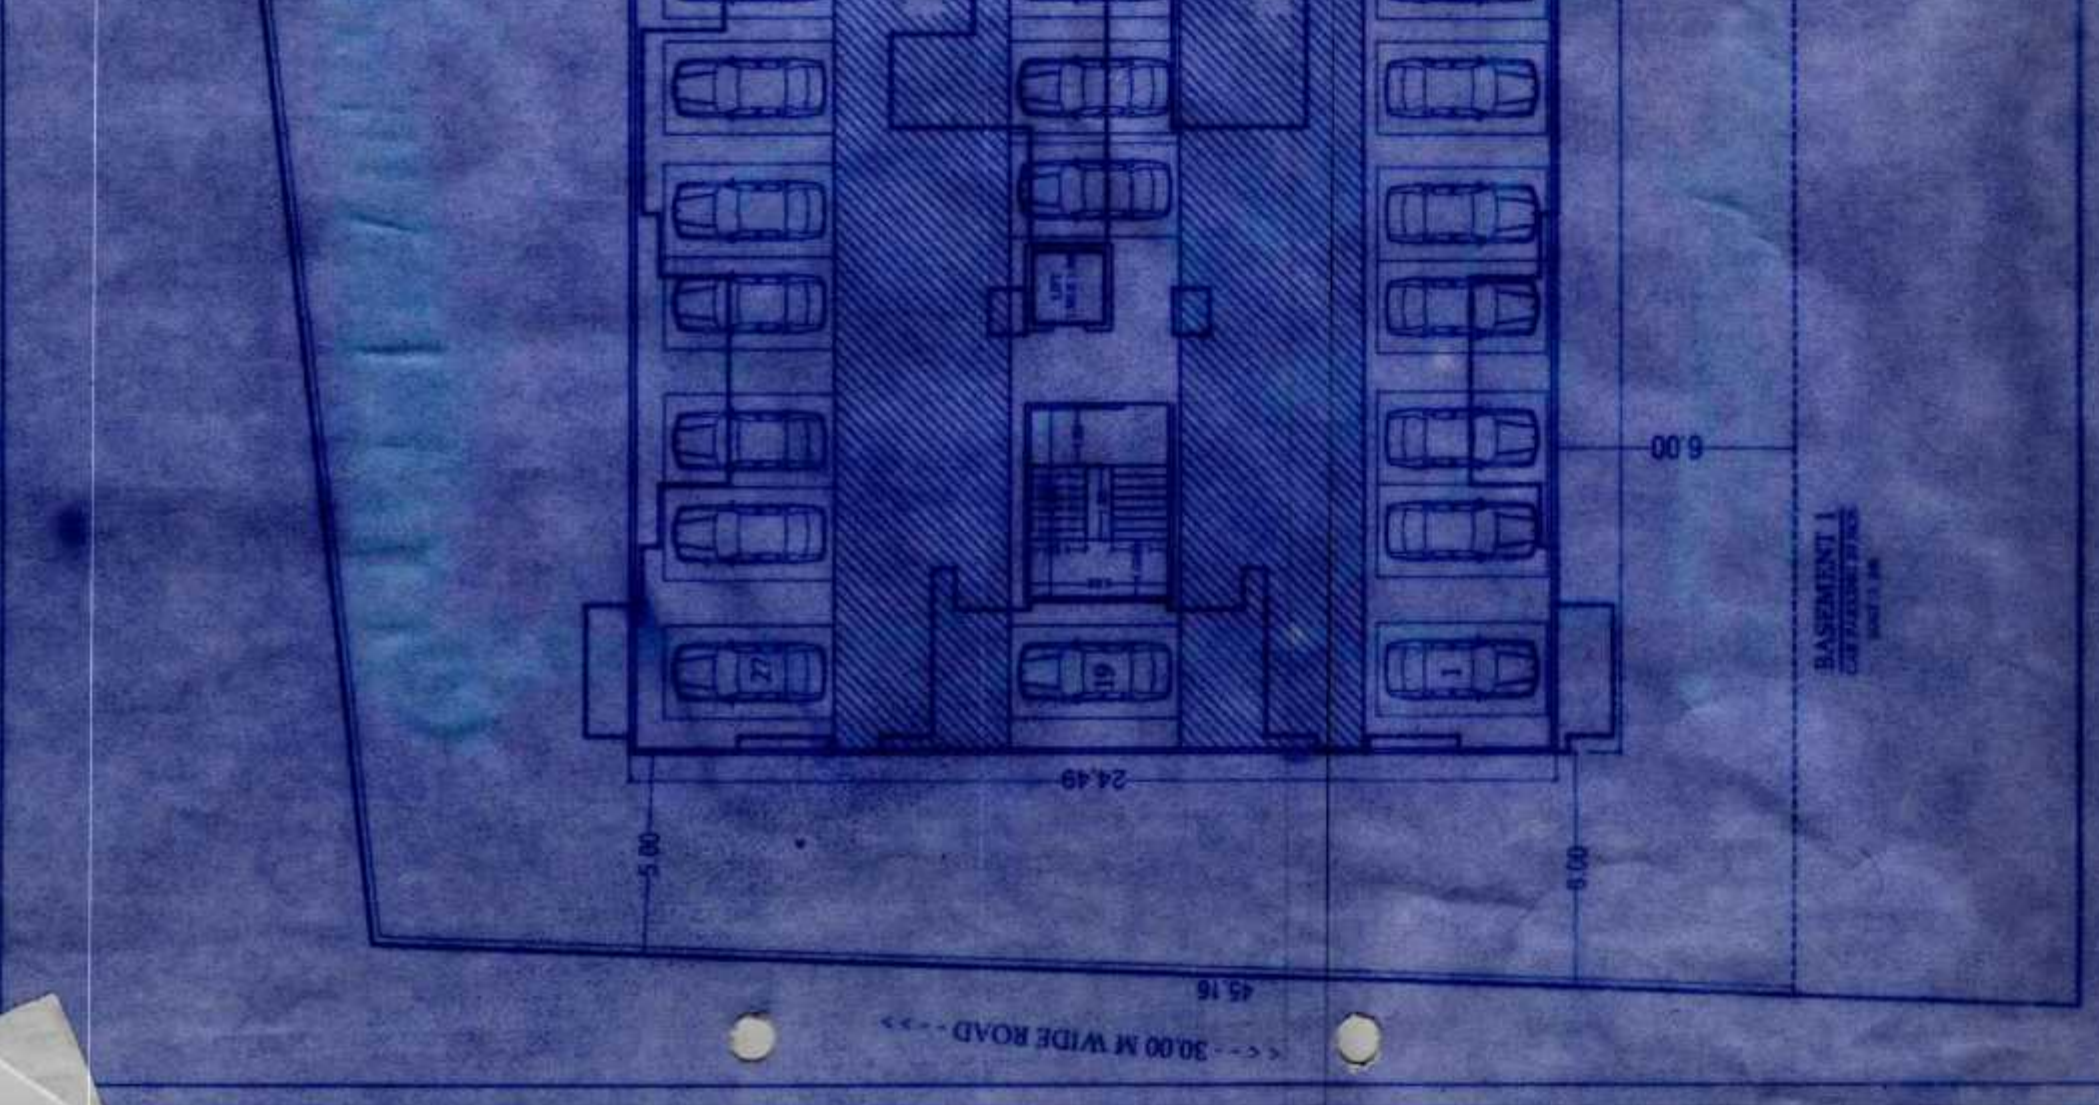

PARKING AREA STATEMENT FOR BLDG. PERM.

BY RULE

BY RULE

