

FLOOR	SIZE	AREA	TOT AREA
FIRST FLOOR	150 X 3.88 X 1	5.09	18.85
	150 X 2.88 X 1	3.88	
	150 X 4.28 X 1	6.41	
	180 X 1.80 X 1	3.51	
SECOND FLOOR	150 X 3.38 X 1	5.09	18.85
	150 X 2.88 X 1	3.88	
	150 X 4.28 X 1	6.41	
	180 X 1.80 X 1	3.51	
TOTAL			37.69

(A, B WINGS)

14.00

6.05

5.07

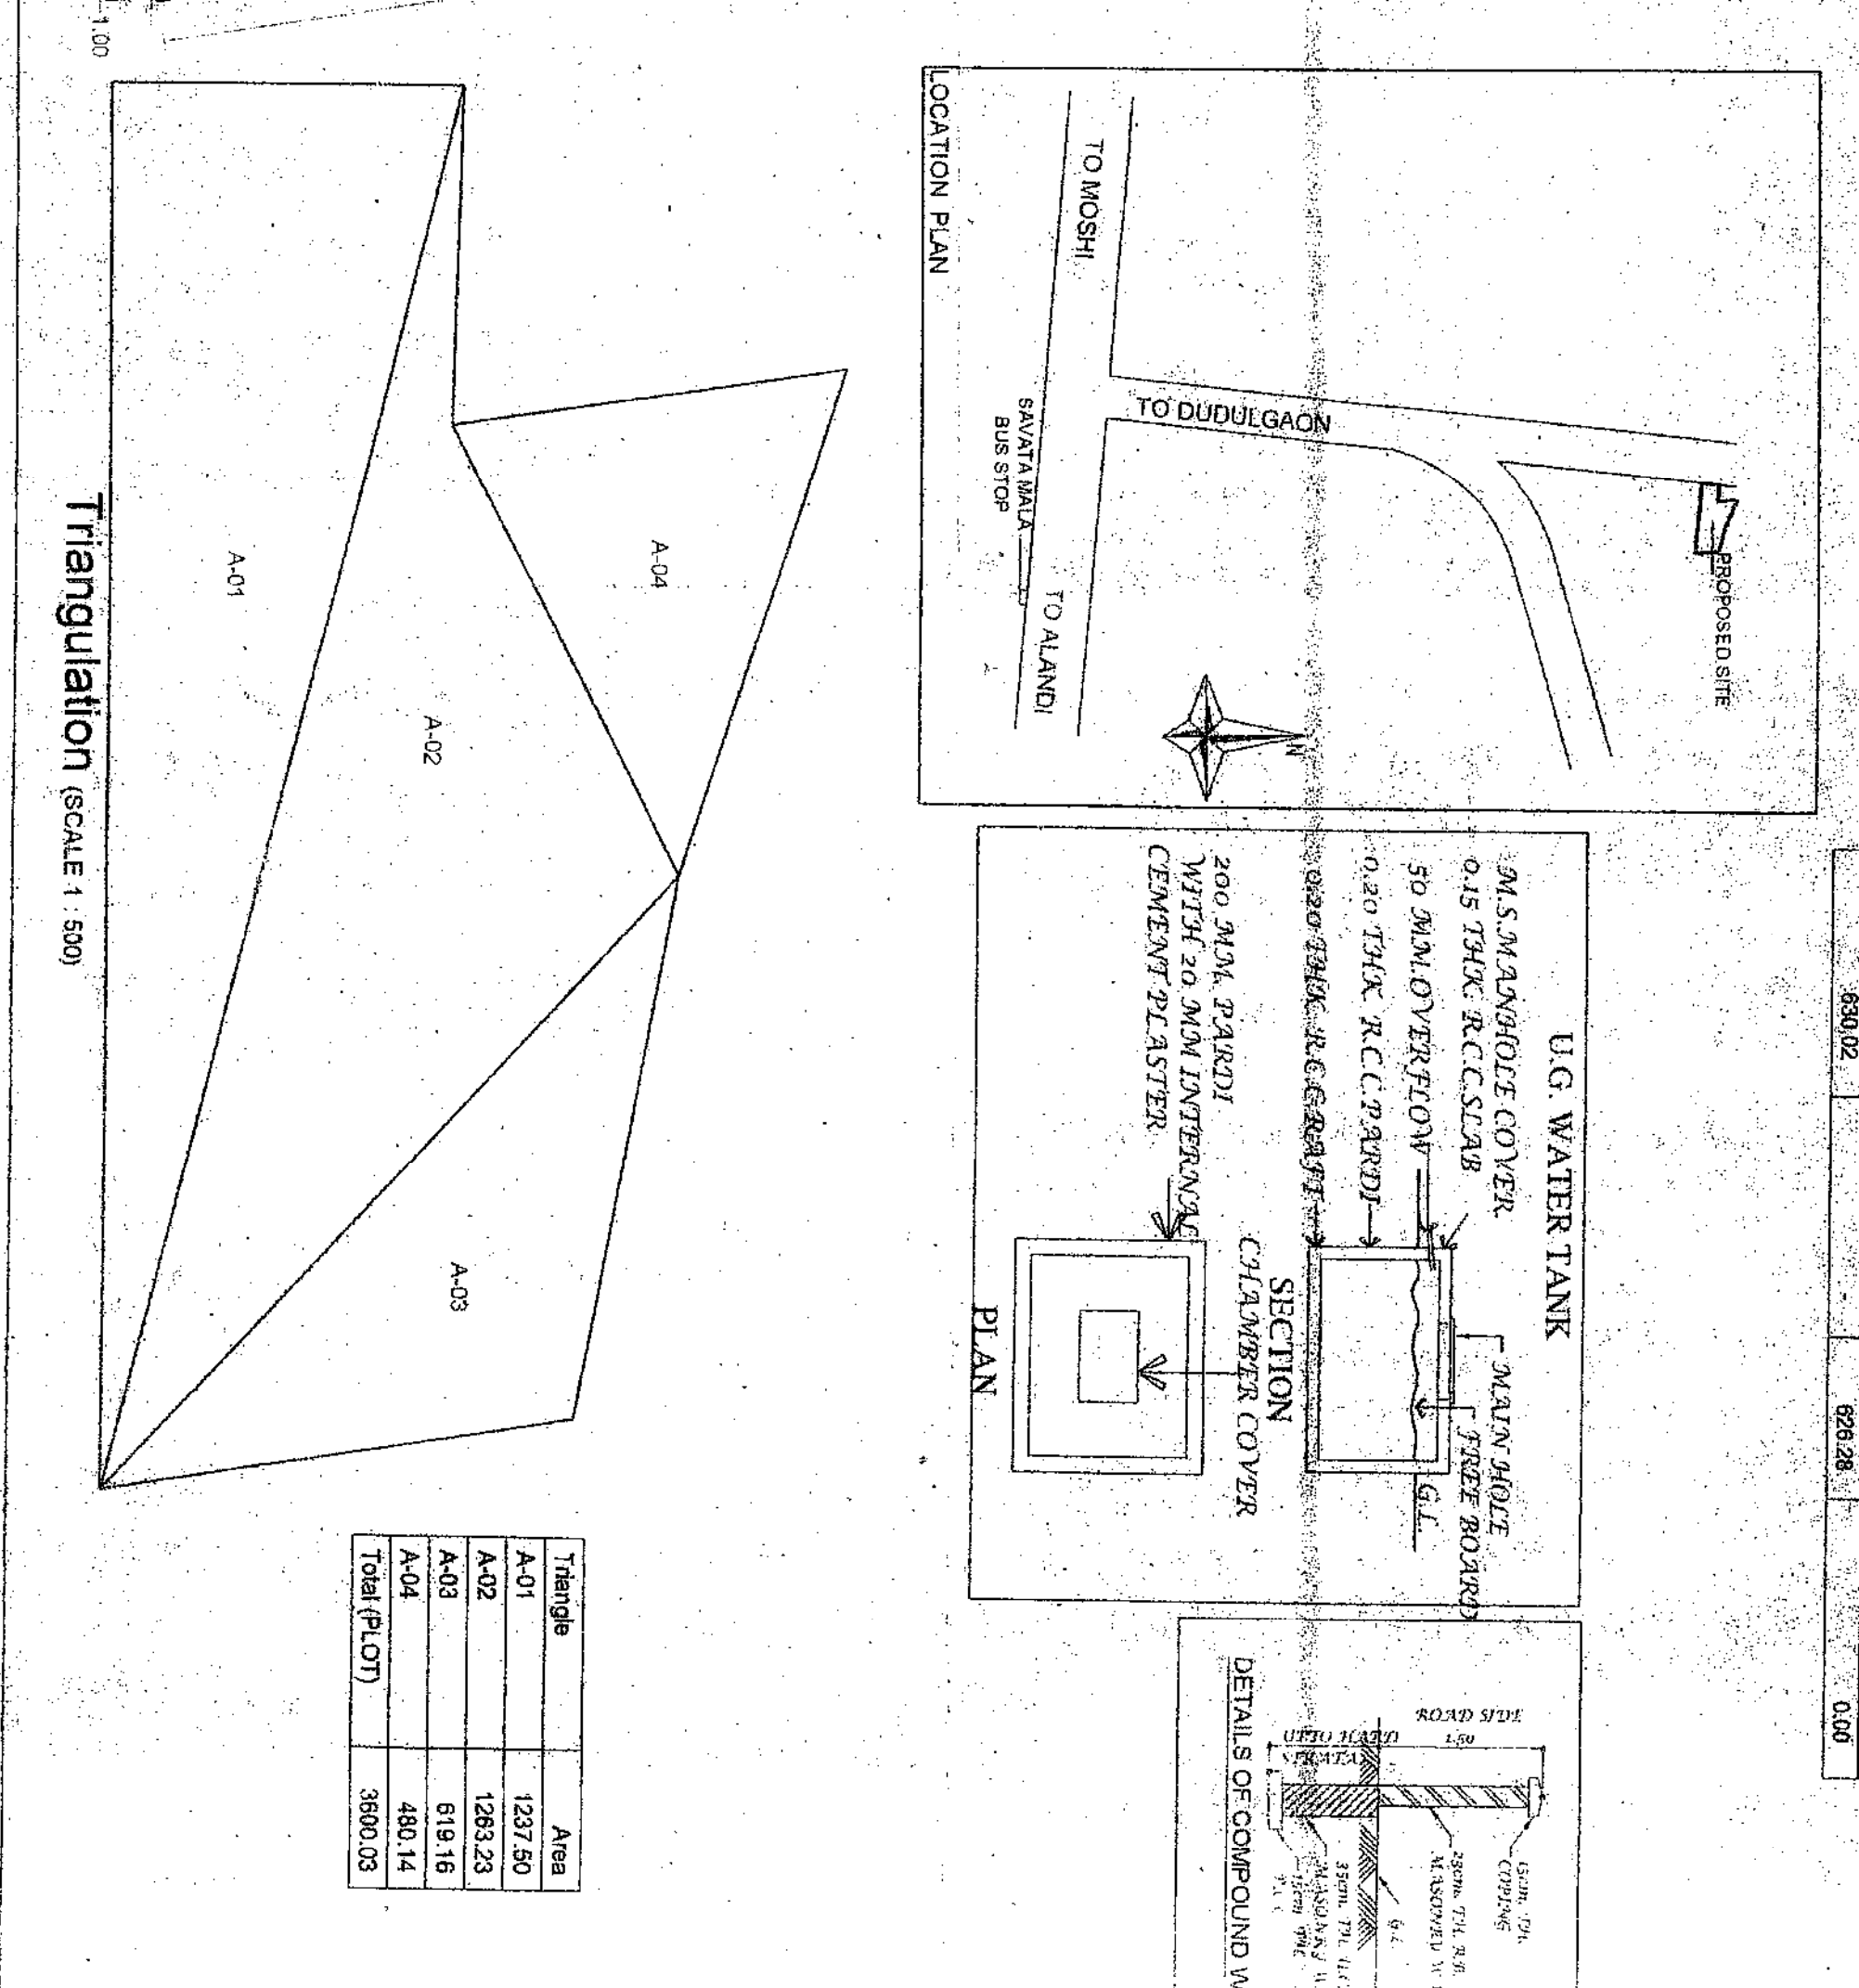
4.41

(C WING)

Pavt	Area
Coverage	29.80

12.00 M WIDE DP ROAD

Dimensions: 10.75, 12.6, 37.72(P), 58.38, 38.71(P), 38.66, 3.26M, 7.00T, 14.57, 4.50, 10.25, 1.20, 5.71, 9.93, 28.43(P), 58.38, 37.72(P), 38.71(P), 38.66.

[illegible]