
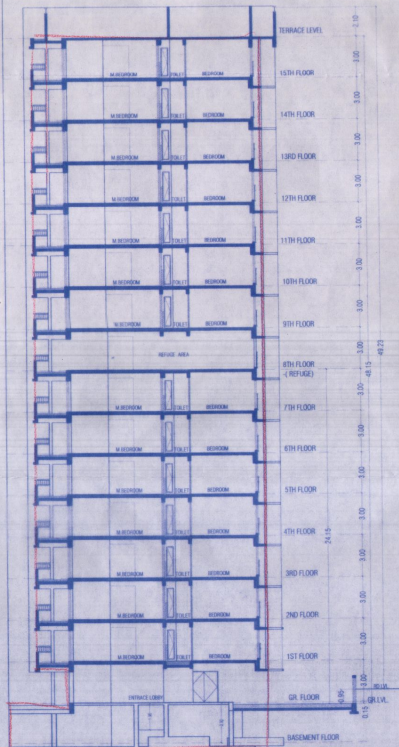
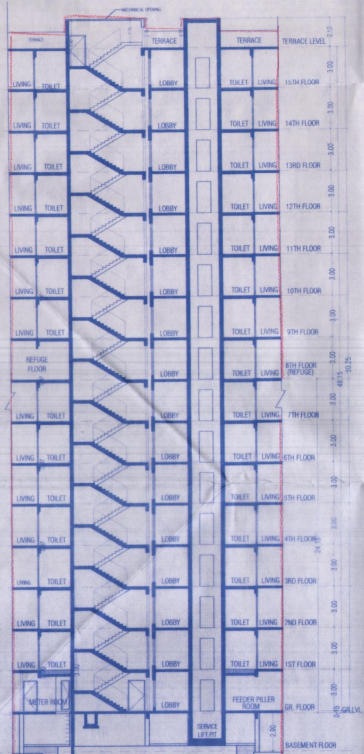
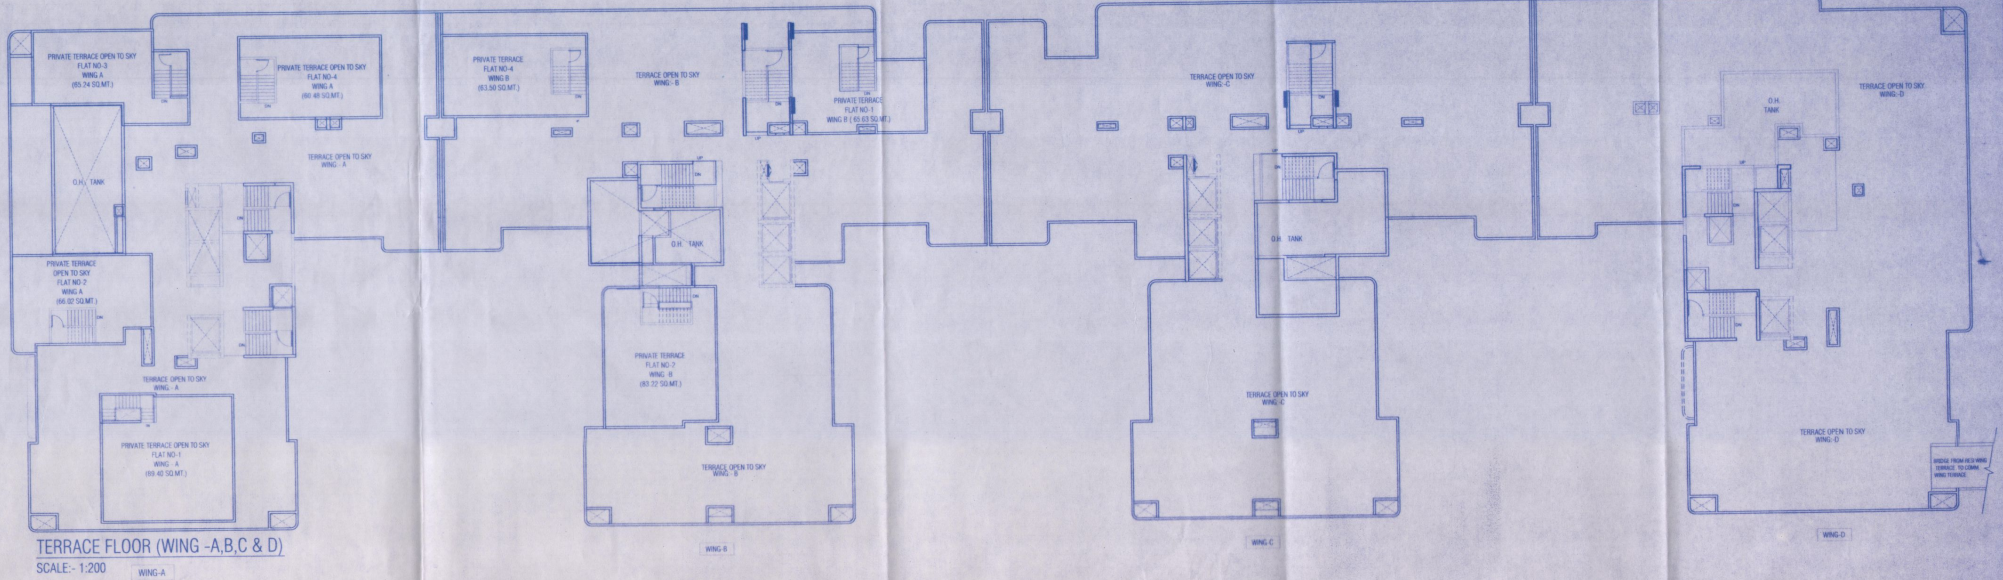


AREA DIAGRAM FOR TERRACE COUNTED IN FSI (WING - B)
SCALE - 1:200

BUILT UP AREA CALCULATION
FLAT NO-3 WING A


1	5.45	X	5.45	X	1 NO	=	29.70	SQ.MT.
2	2.33	X	6.36	X	1 NO	=	14.81	SQ.MT.
3	2.50	X	5.45	X	1 NO	=	13.62	SQ.MT.
TOTAL AREA						=	58.13	SQ.MT.

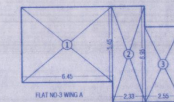

AREA DIAGRAM FOR TERRACE COUNTED IN FSI (WING - A)
SCALE - 1:200

BUILT UP AREA CALCULATION
FLAT NO-2 WING A

1	2.00	X	5.40	X	1 NO	=	10.80	SQ.MT.
2	6.35	X	6.35	X	1 NO	=	40.30	SQ.MT.
3	1.25	X	7.25	X	1 NO	=	9.06	SQ.MT.
4	1.875	X	7.25	X	2 NO	=	27.19	SQ.MT.
5	2.05	X	6.75	X	1 NO	=	13.84	SQ.MT.
TOTAL AREA						=	91.19	SQ.MT.

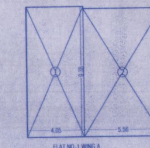

BUILT UP AREA CALCULATION
FLAT NO-1 WING A

1	4.00	X	6.00	X	1 NO	=	24.00	SQ.MT.
2	5.50	X	9.25	X	1 NO	=	50.87	SQ.MT.
TOTAL AREA						=	74.87	SQ.MT.

BUILT UP AREA CALCULATION
FLAT NO-1 WING B

12	8.01	X	2.10	X	1 NO	=	16.82	SQ.MT.
13	1.86	X	6.54	X	1 NO	=	12.16	SQ.MT.
14	5.89	X	5.45	X	1 NO	=	32.09	SQ.MT.
15	1.20	X	4.87	X	1 NO	=	5.84	SQ.MT.
16	3.87	X	5.45	X	1 NO	=	21.08	SQ.MT.
TOTAL AREA						=	85.99	SQ.MT.

BUILT UP AREA CALCULATION
FLAT NO-2 WING B

17	2.44	X	9.94	X	1 NO	=	24.31	SQ.MT.
18	5.19	X	10.24	X	1 NO	=	53.15	SQ.MT.
19	8.64	X	10.24	X	1 NO	=	88.50	SQ.MT.
20	2.5	X	8.85	X	1 NO	=	22.12	SQ.MT.
TOTAL AREA						=	168.07	SQ.MT.

BUILT UP AREA CALCULATION
PRIVATE TERRACE SALE RES WING - B AREA CALCULATION
FLAT NO-4 WING B

21	10.53	X	6.05	X	1 NO	=	63.50	SQ.MT.
----	-------	---	------	---	------	---	-------	--------



PROFORMA - II
SUBJECT TO THE CONDITION OF SALE OF THE PLOT BEARING C.T.S. NO. 10/2A TO THE VILLAGE-GUNDALU AT W. EXPRESS HIGHWAY ANDHERI (E) DISTRICT OF MUMBAI

PROF. S.B. SCHEME ON PLOT BEARING C.T.S. NO. 10/2A TO THE VILLAGE-GUNDALU AT W. EXPRESS HIGHWAY ANDHERI (E) DISTRICT OF MUMBAI

DATE: 7 JUL 2023

APPROVED BY: *[Signature]*
EXECUTIVE ENGINEER
SLUM REHABILITATION AUTHORITY

NAME: M/s. BAYMORE REALTY PRIVATE LIMITED
NAME & ADDRESS OF RESELLER

AMAR V. DHORAY
CHARTERED SURVEYOR
