




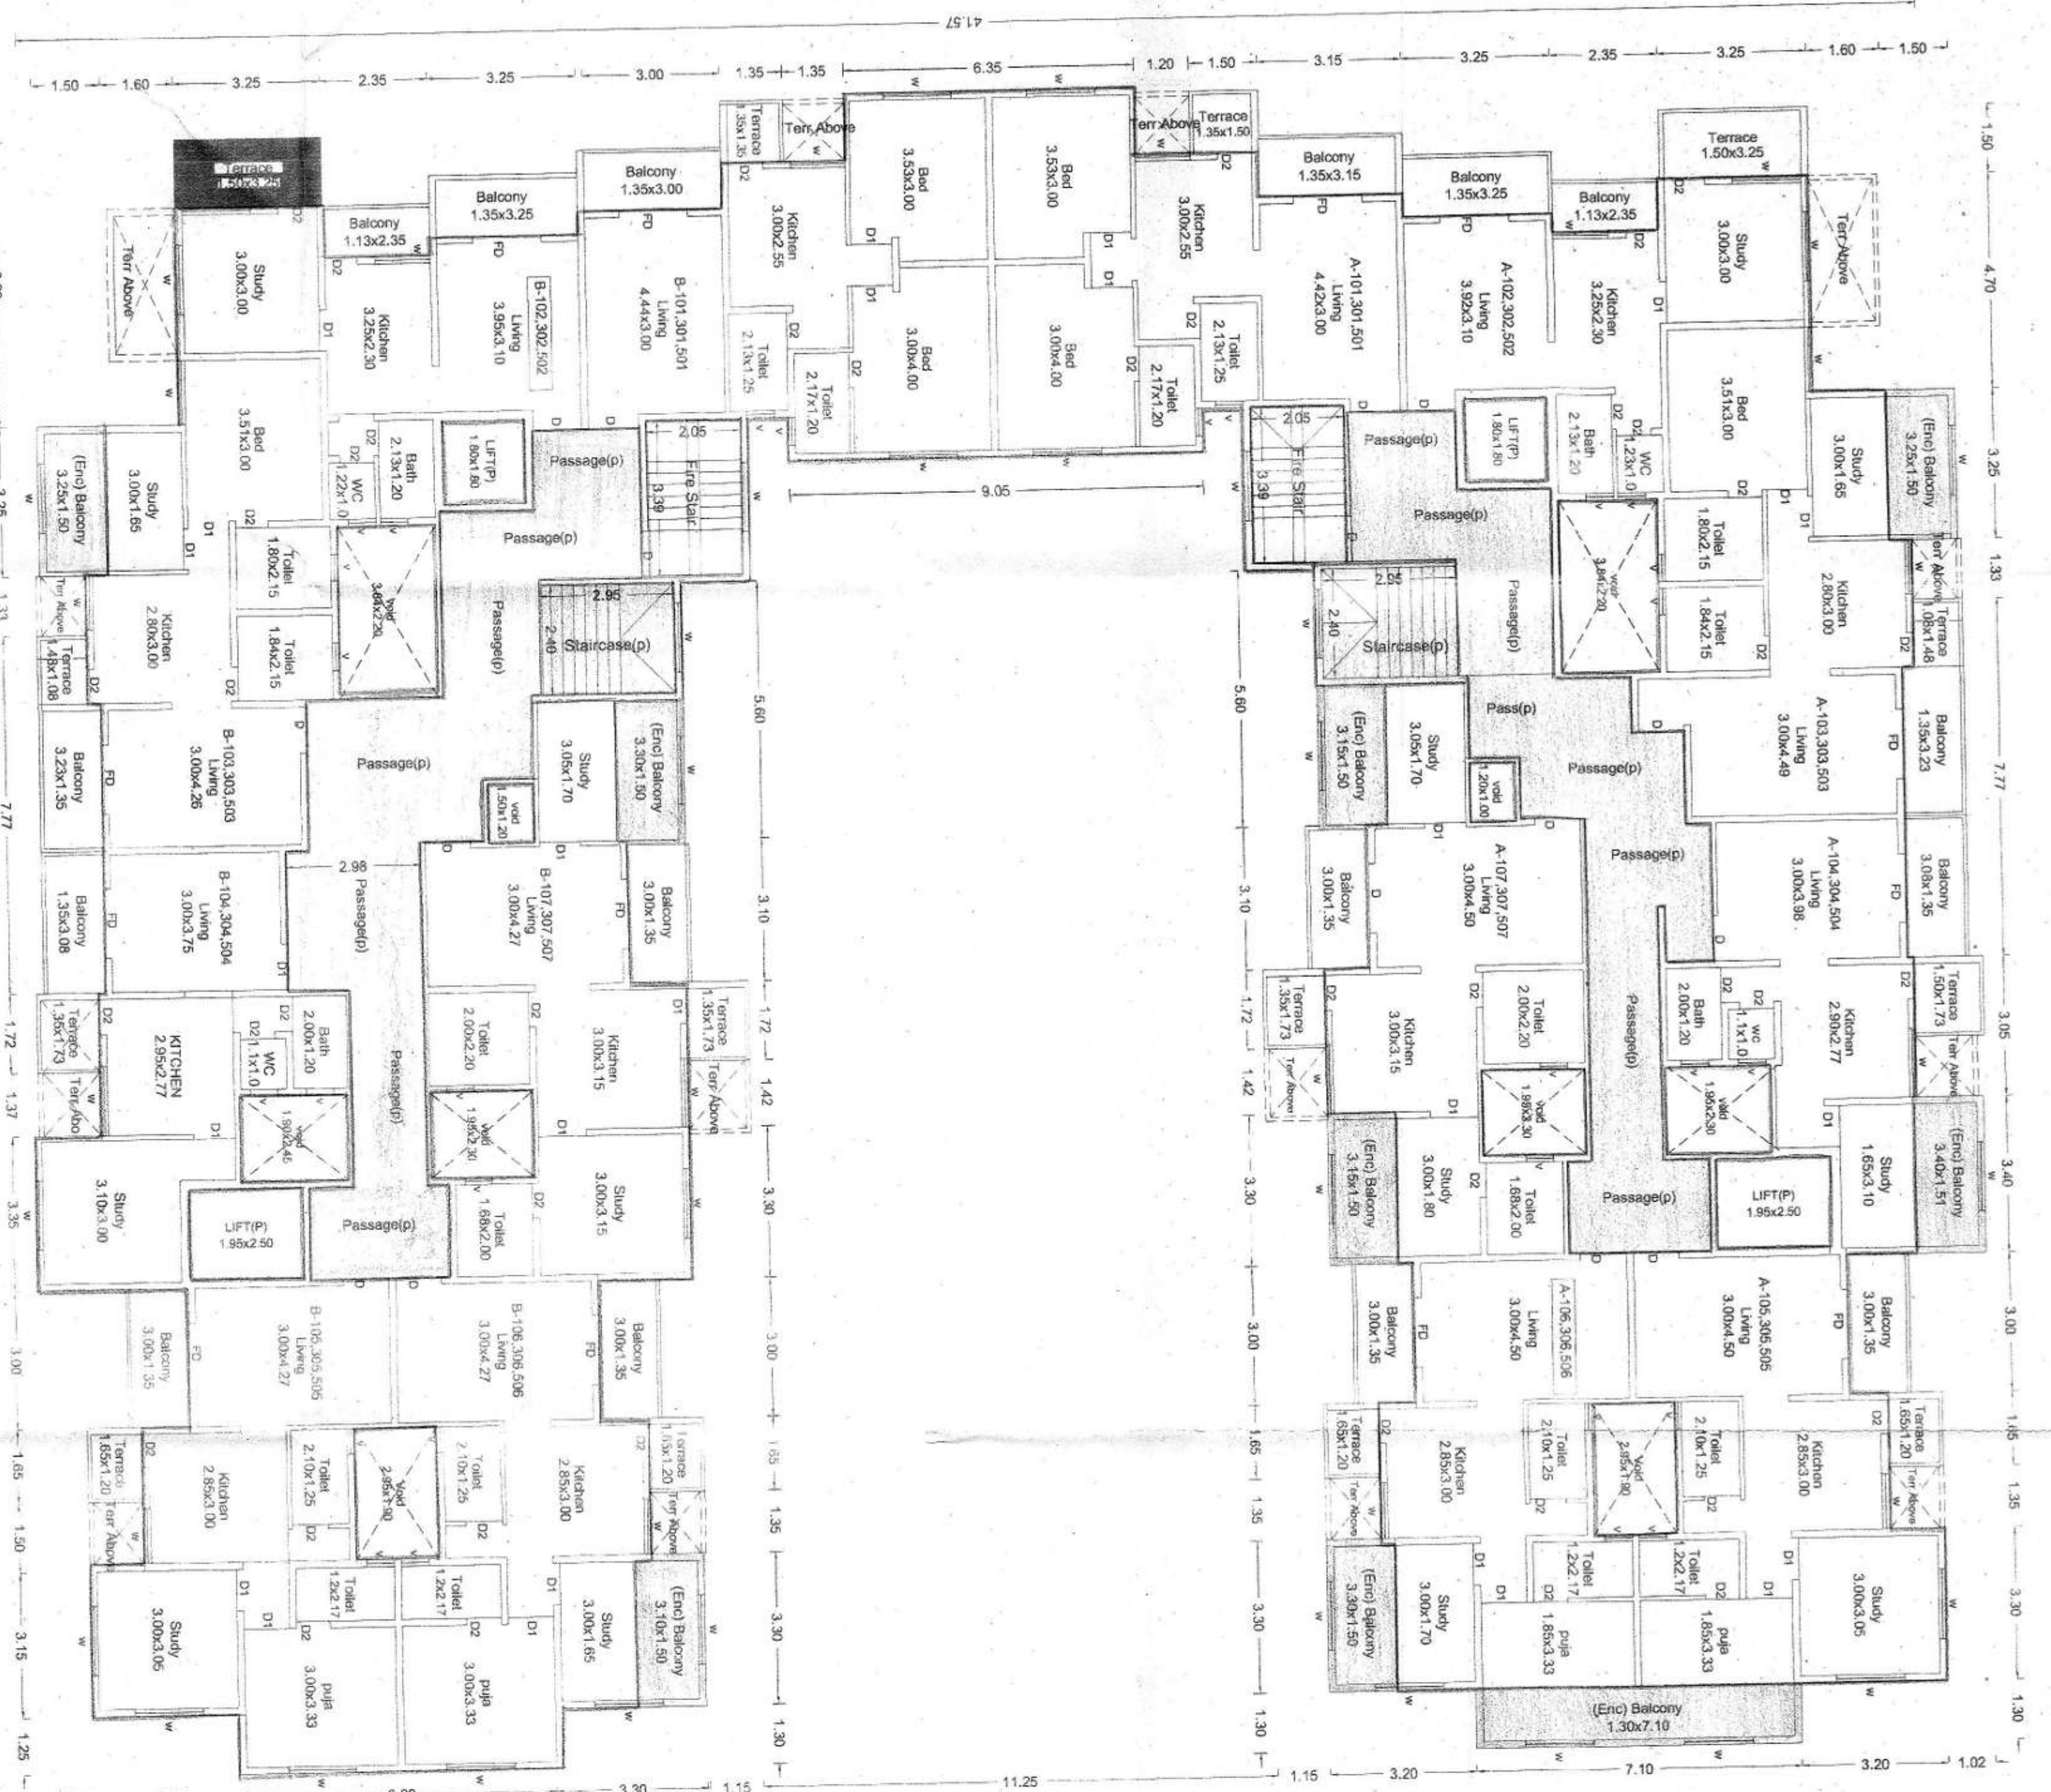


TYPICAL - 1, 3, 5 FLOOR PLAN

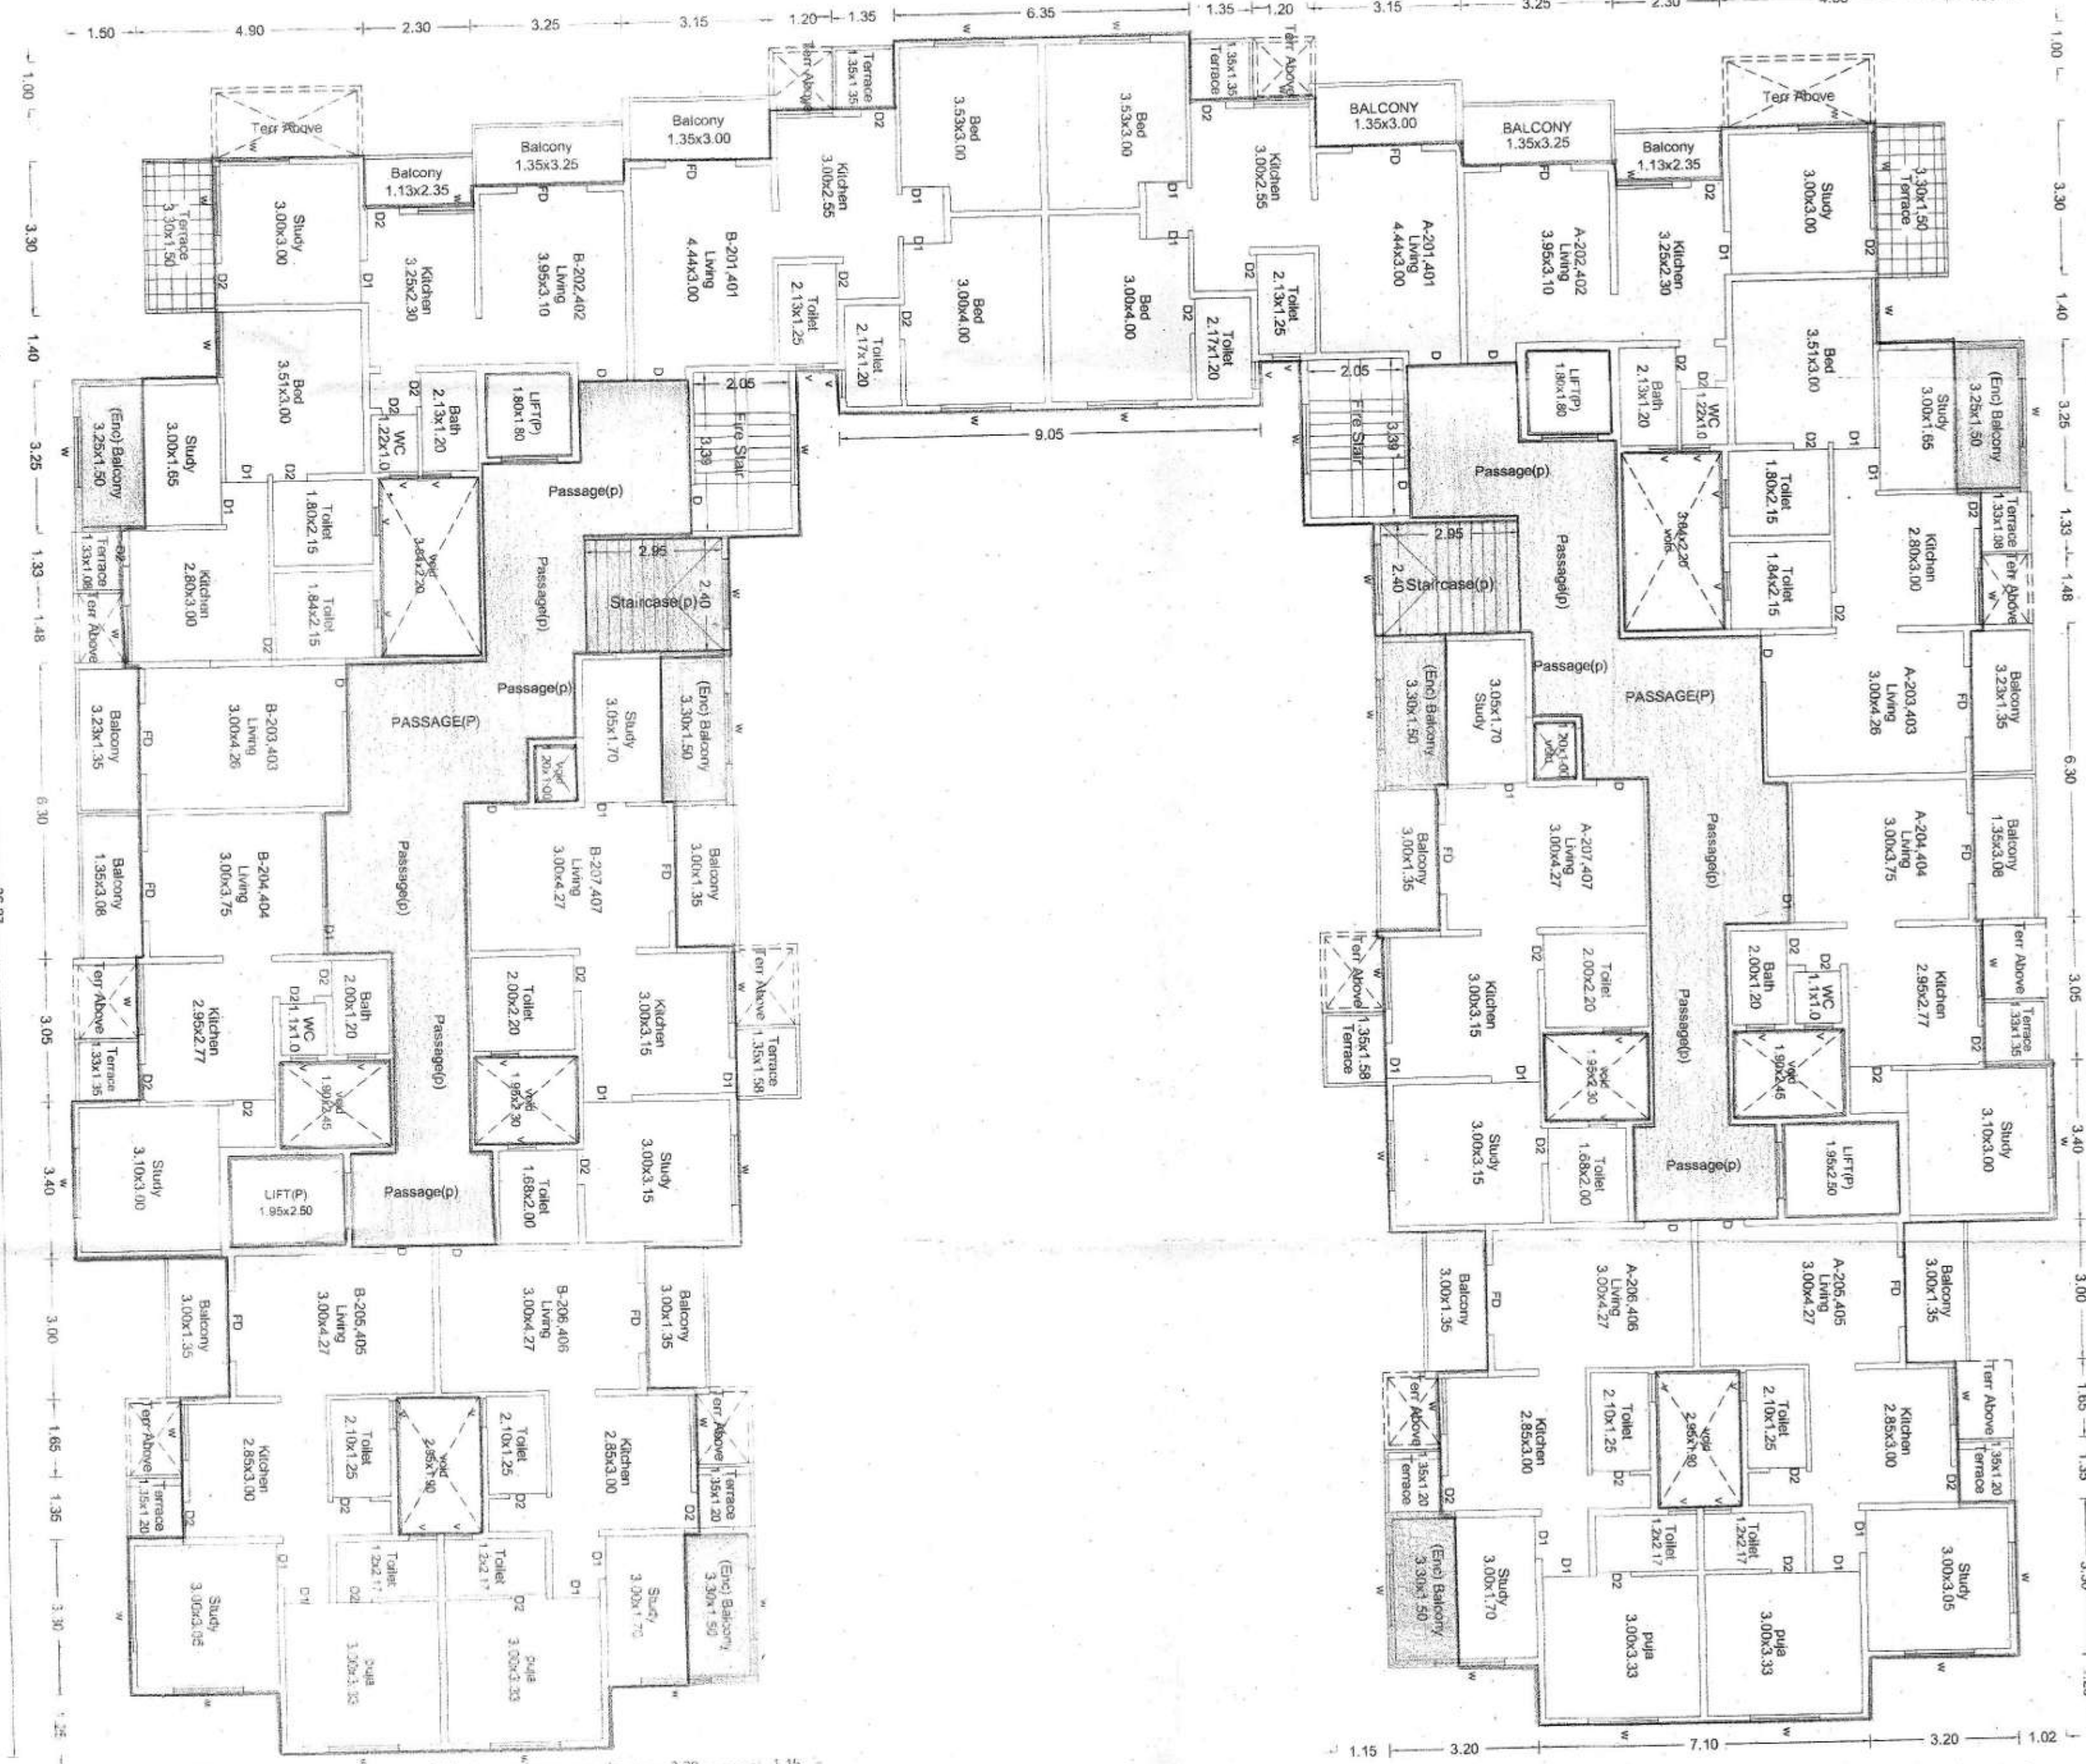

TYPICAL - 2, 4 FLOOR PLAN

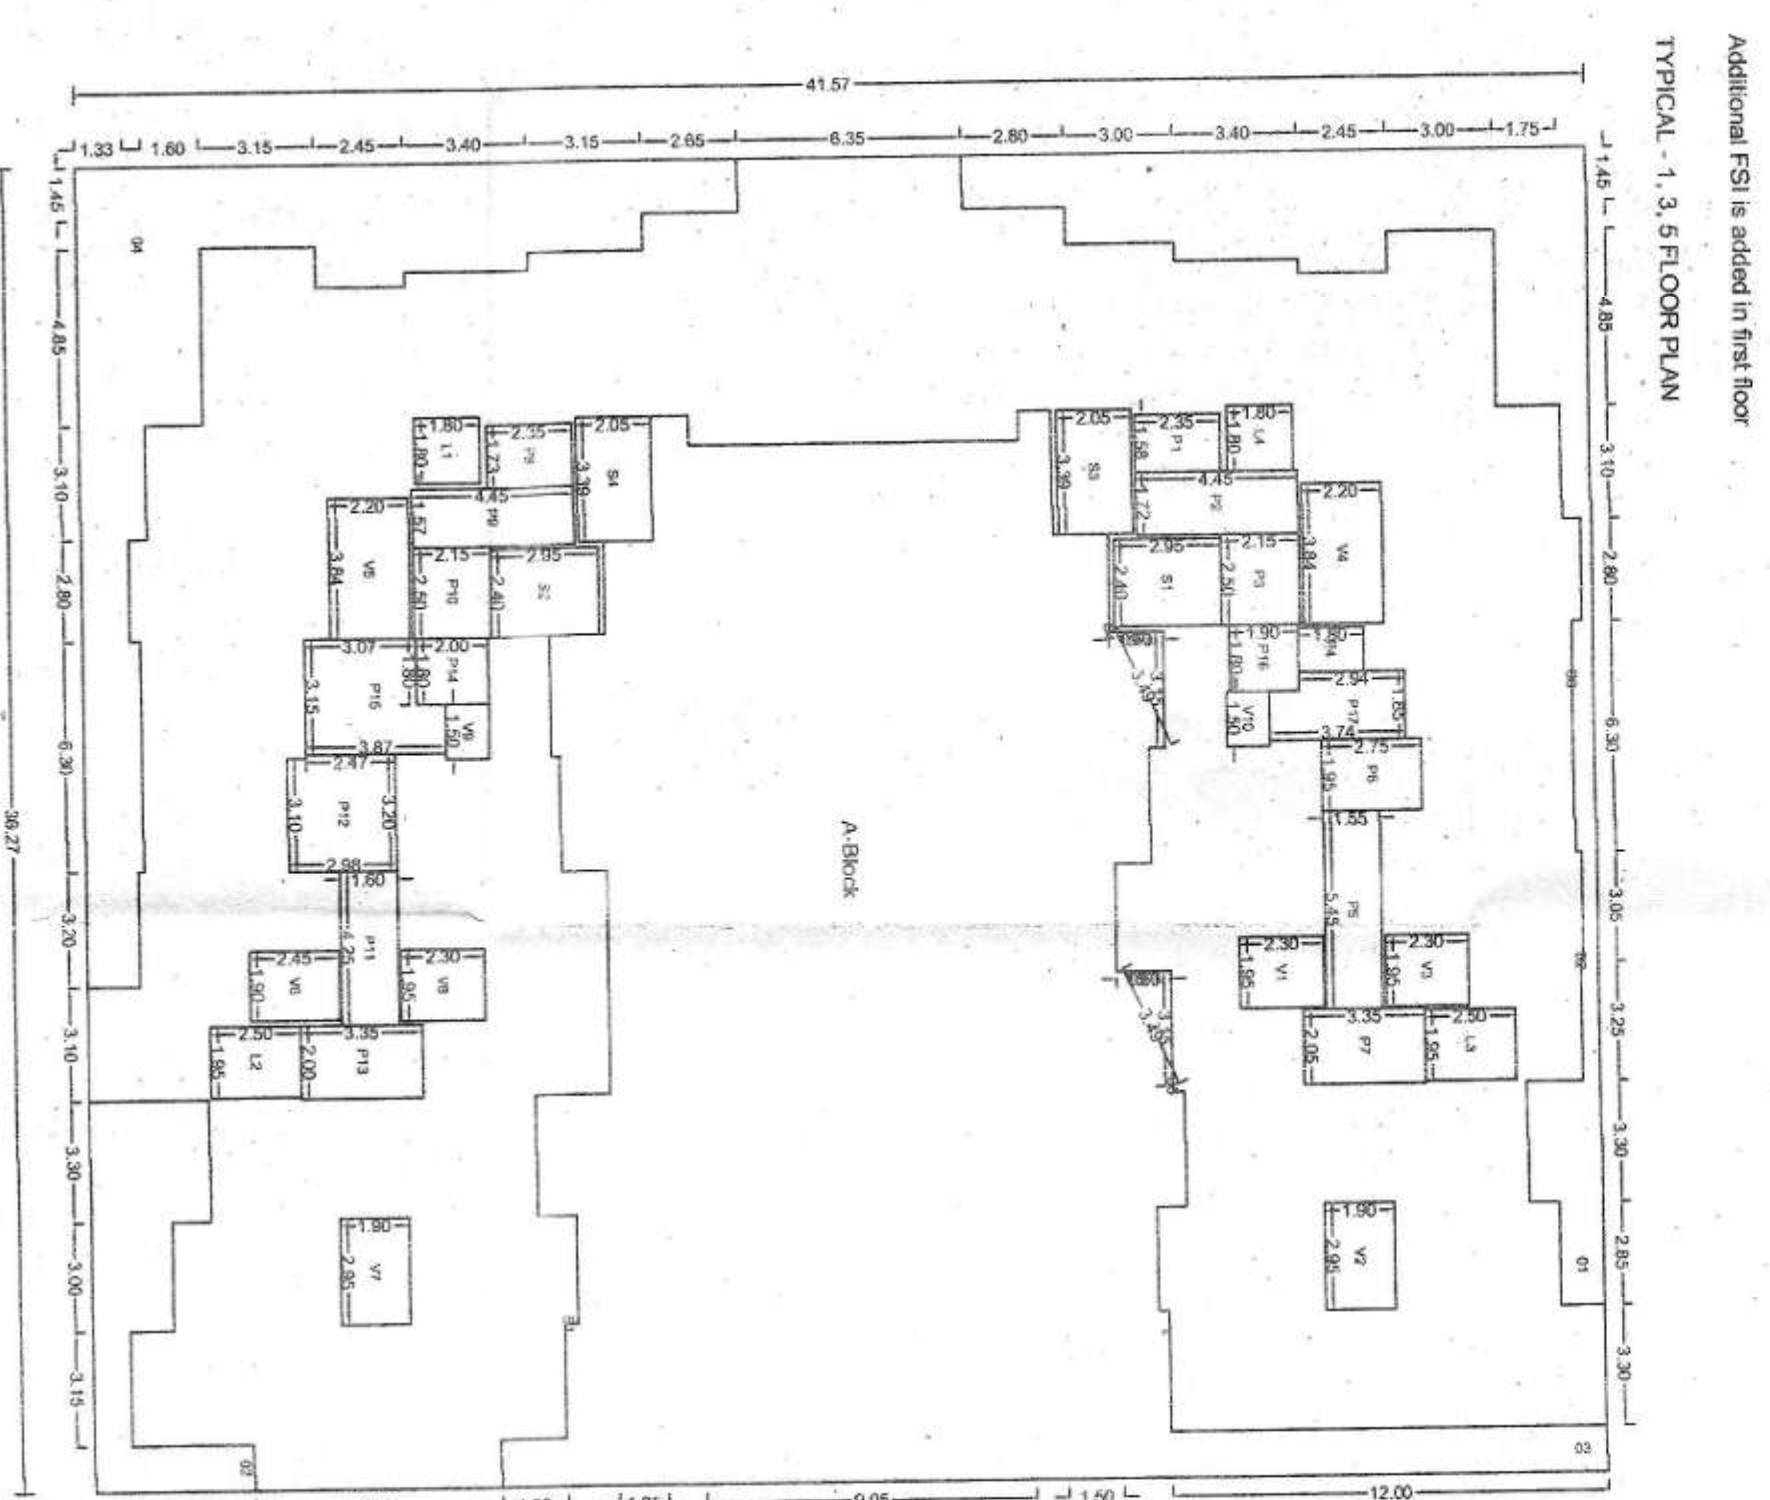

TYPICAL - 1, 3, 5 FLOOR PLAN

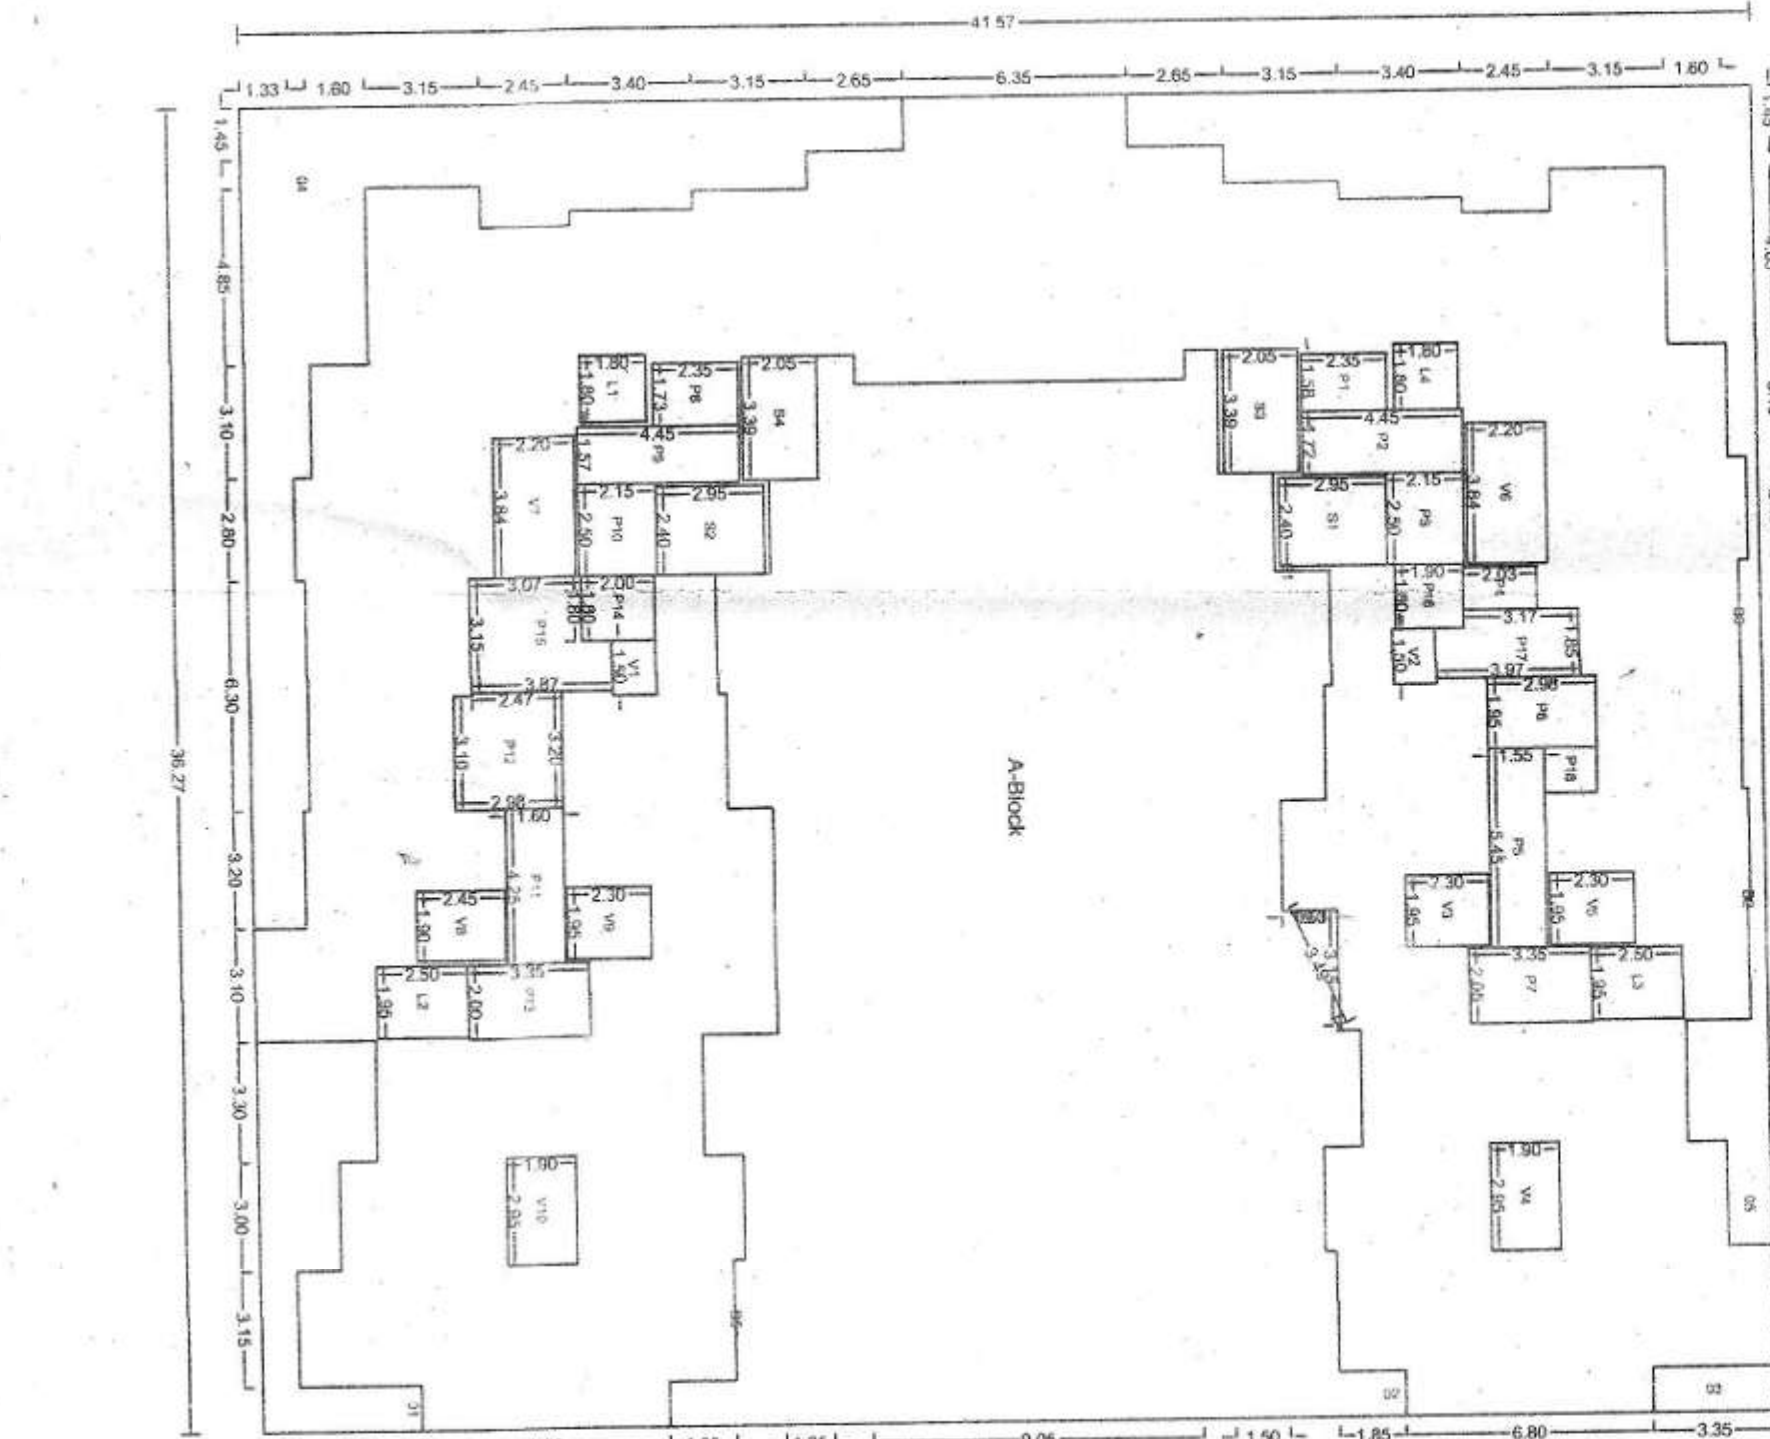

TYPICAL - 2, 4 FLOOR PLAN



