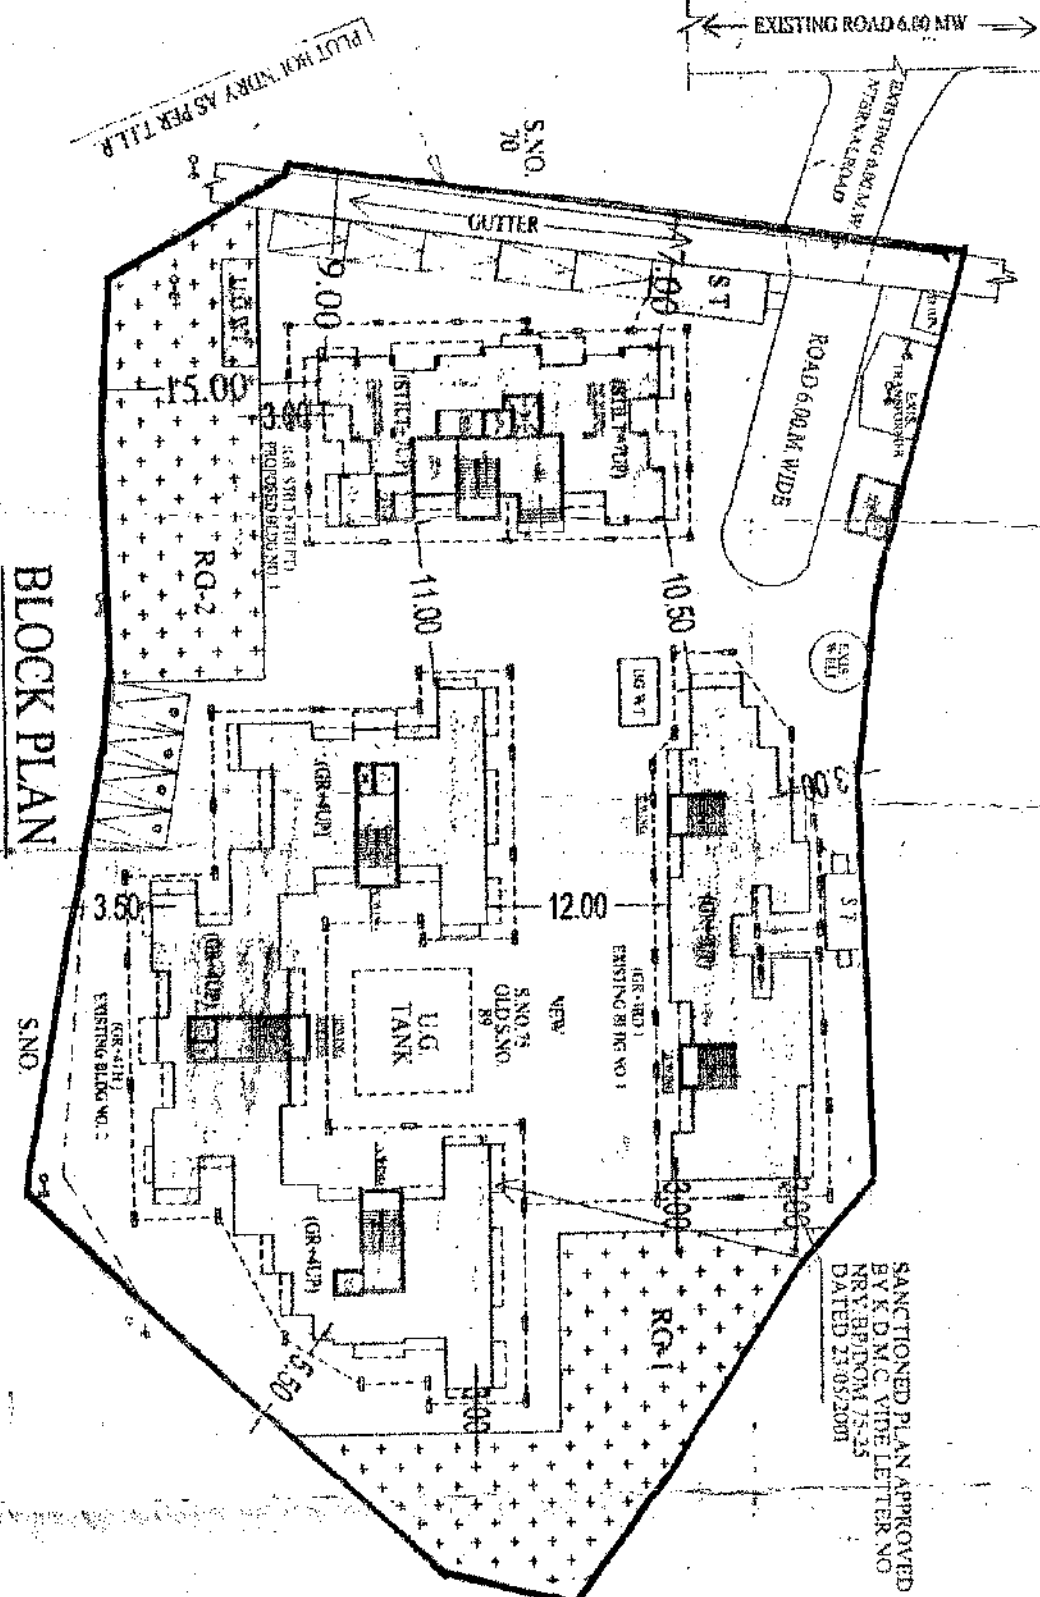
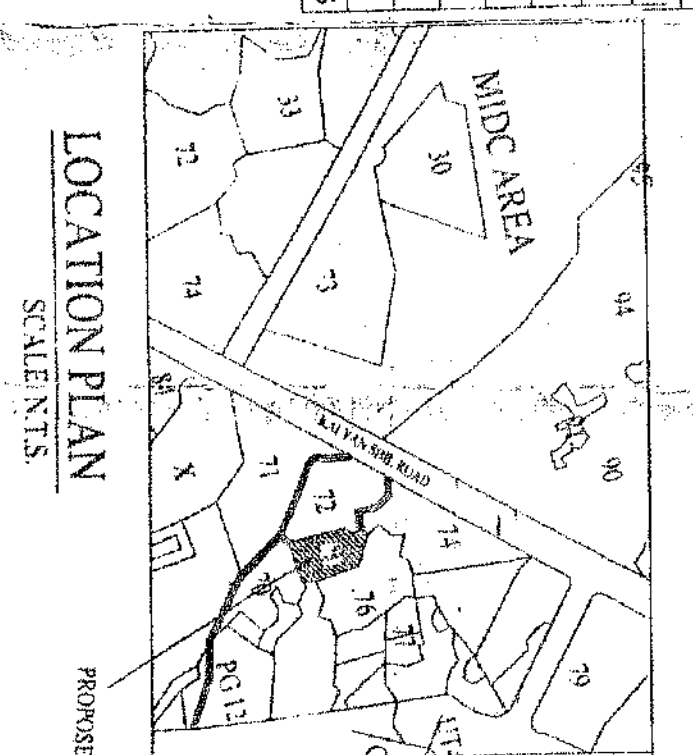
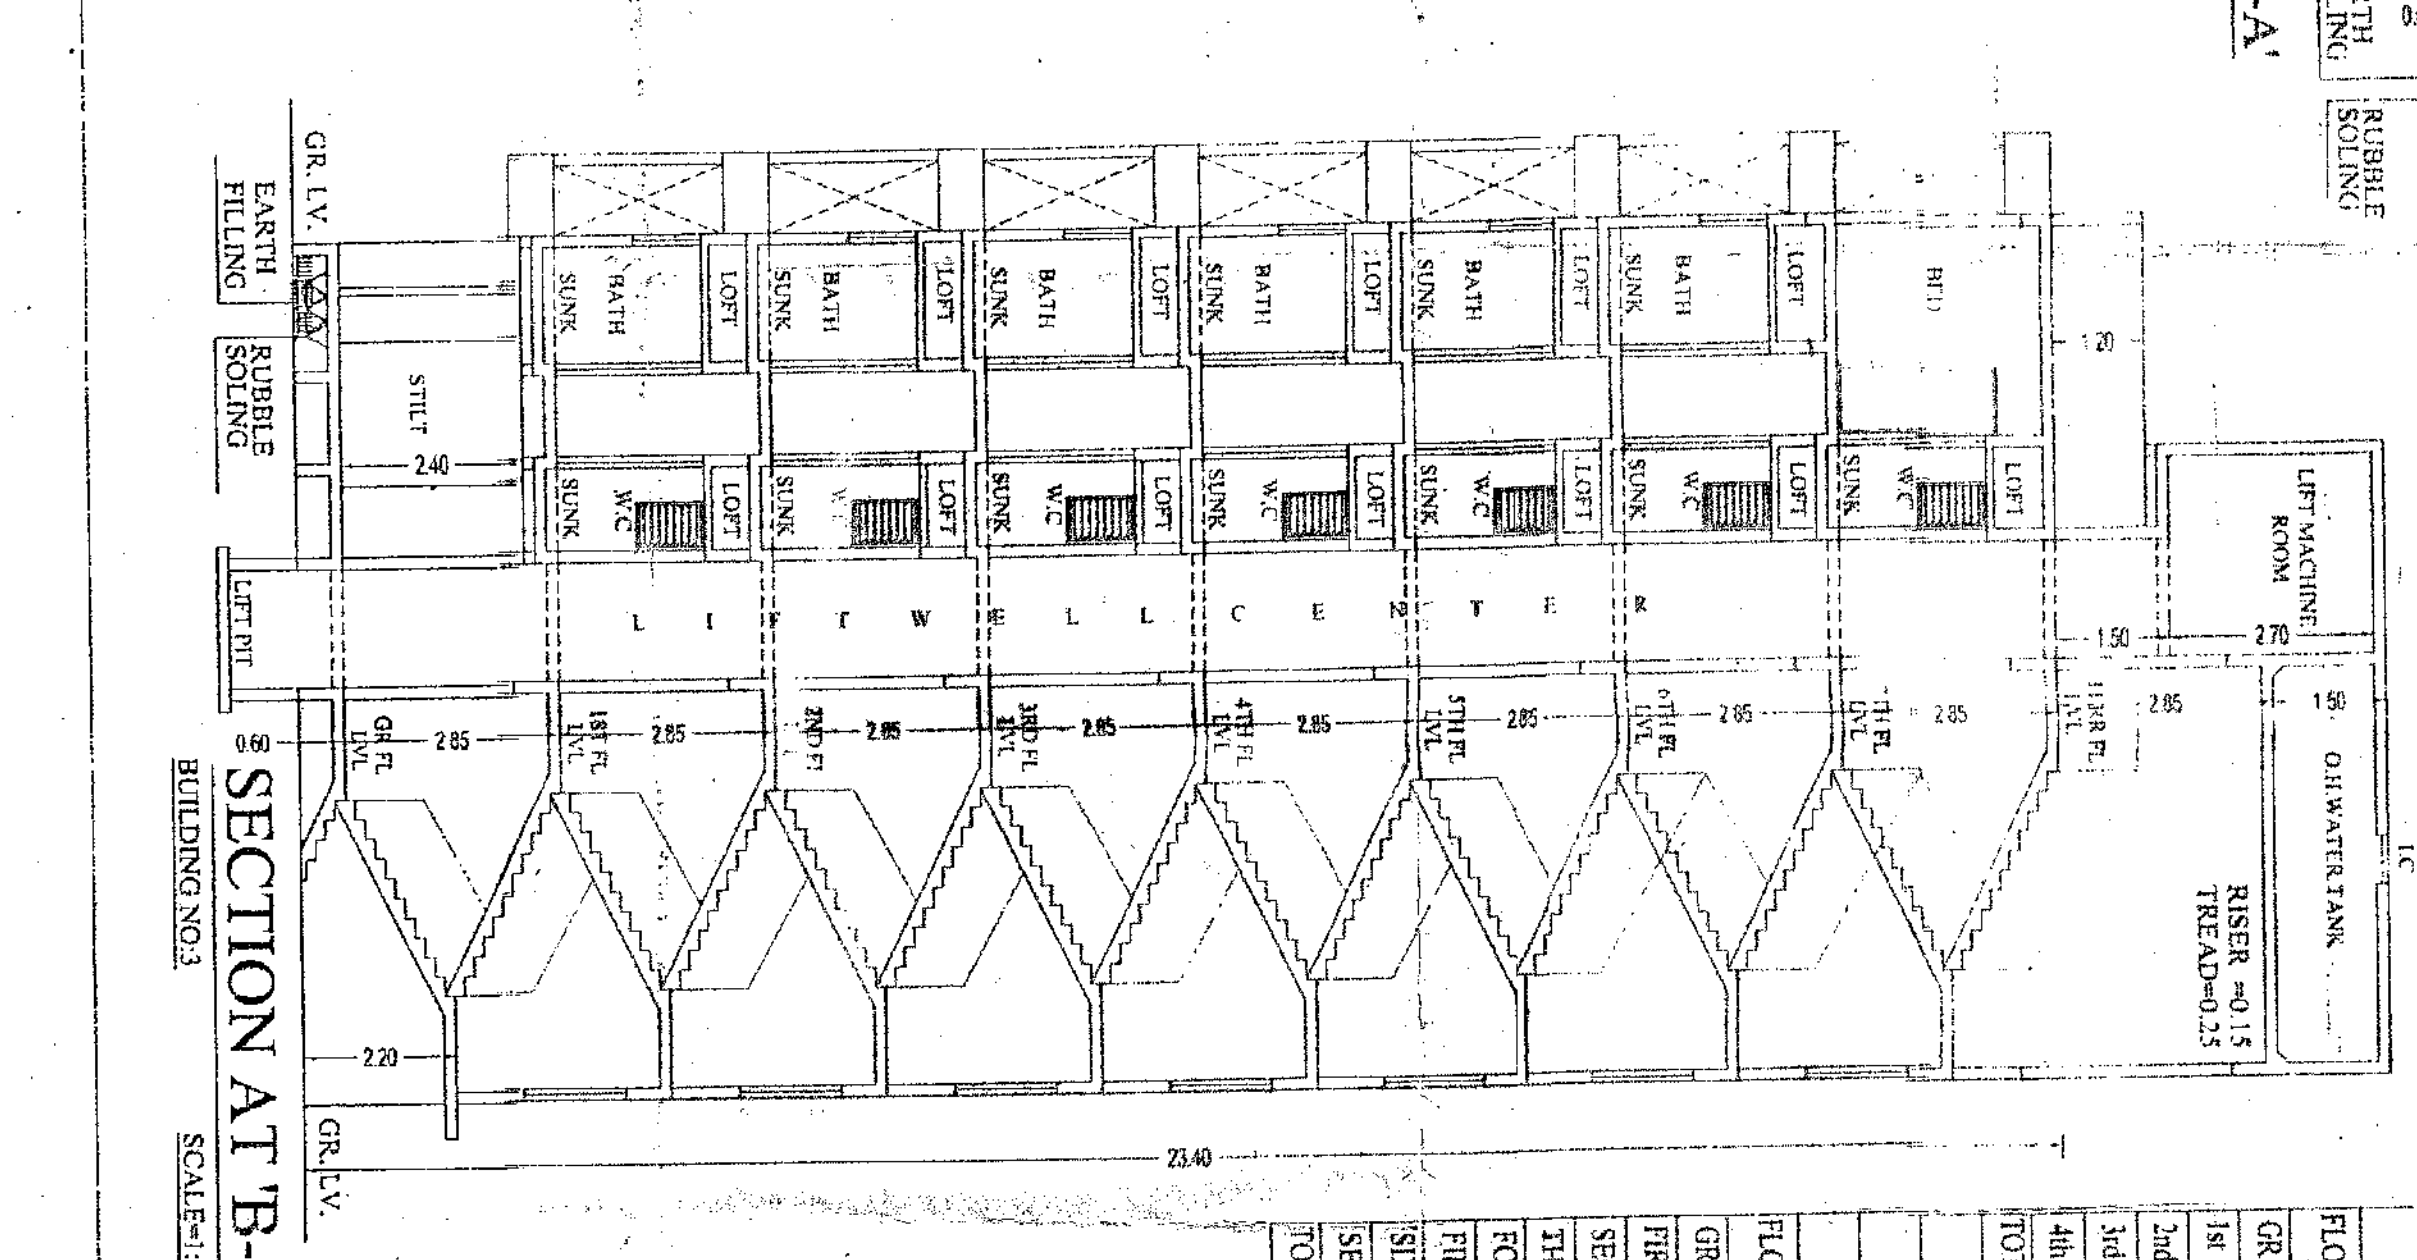
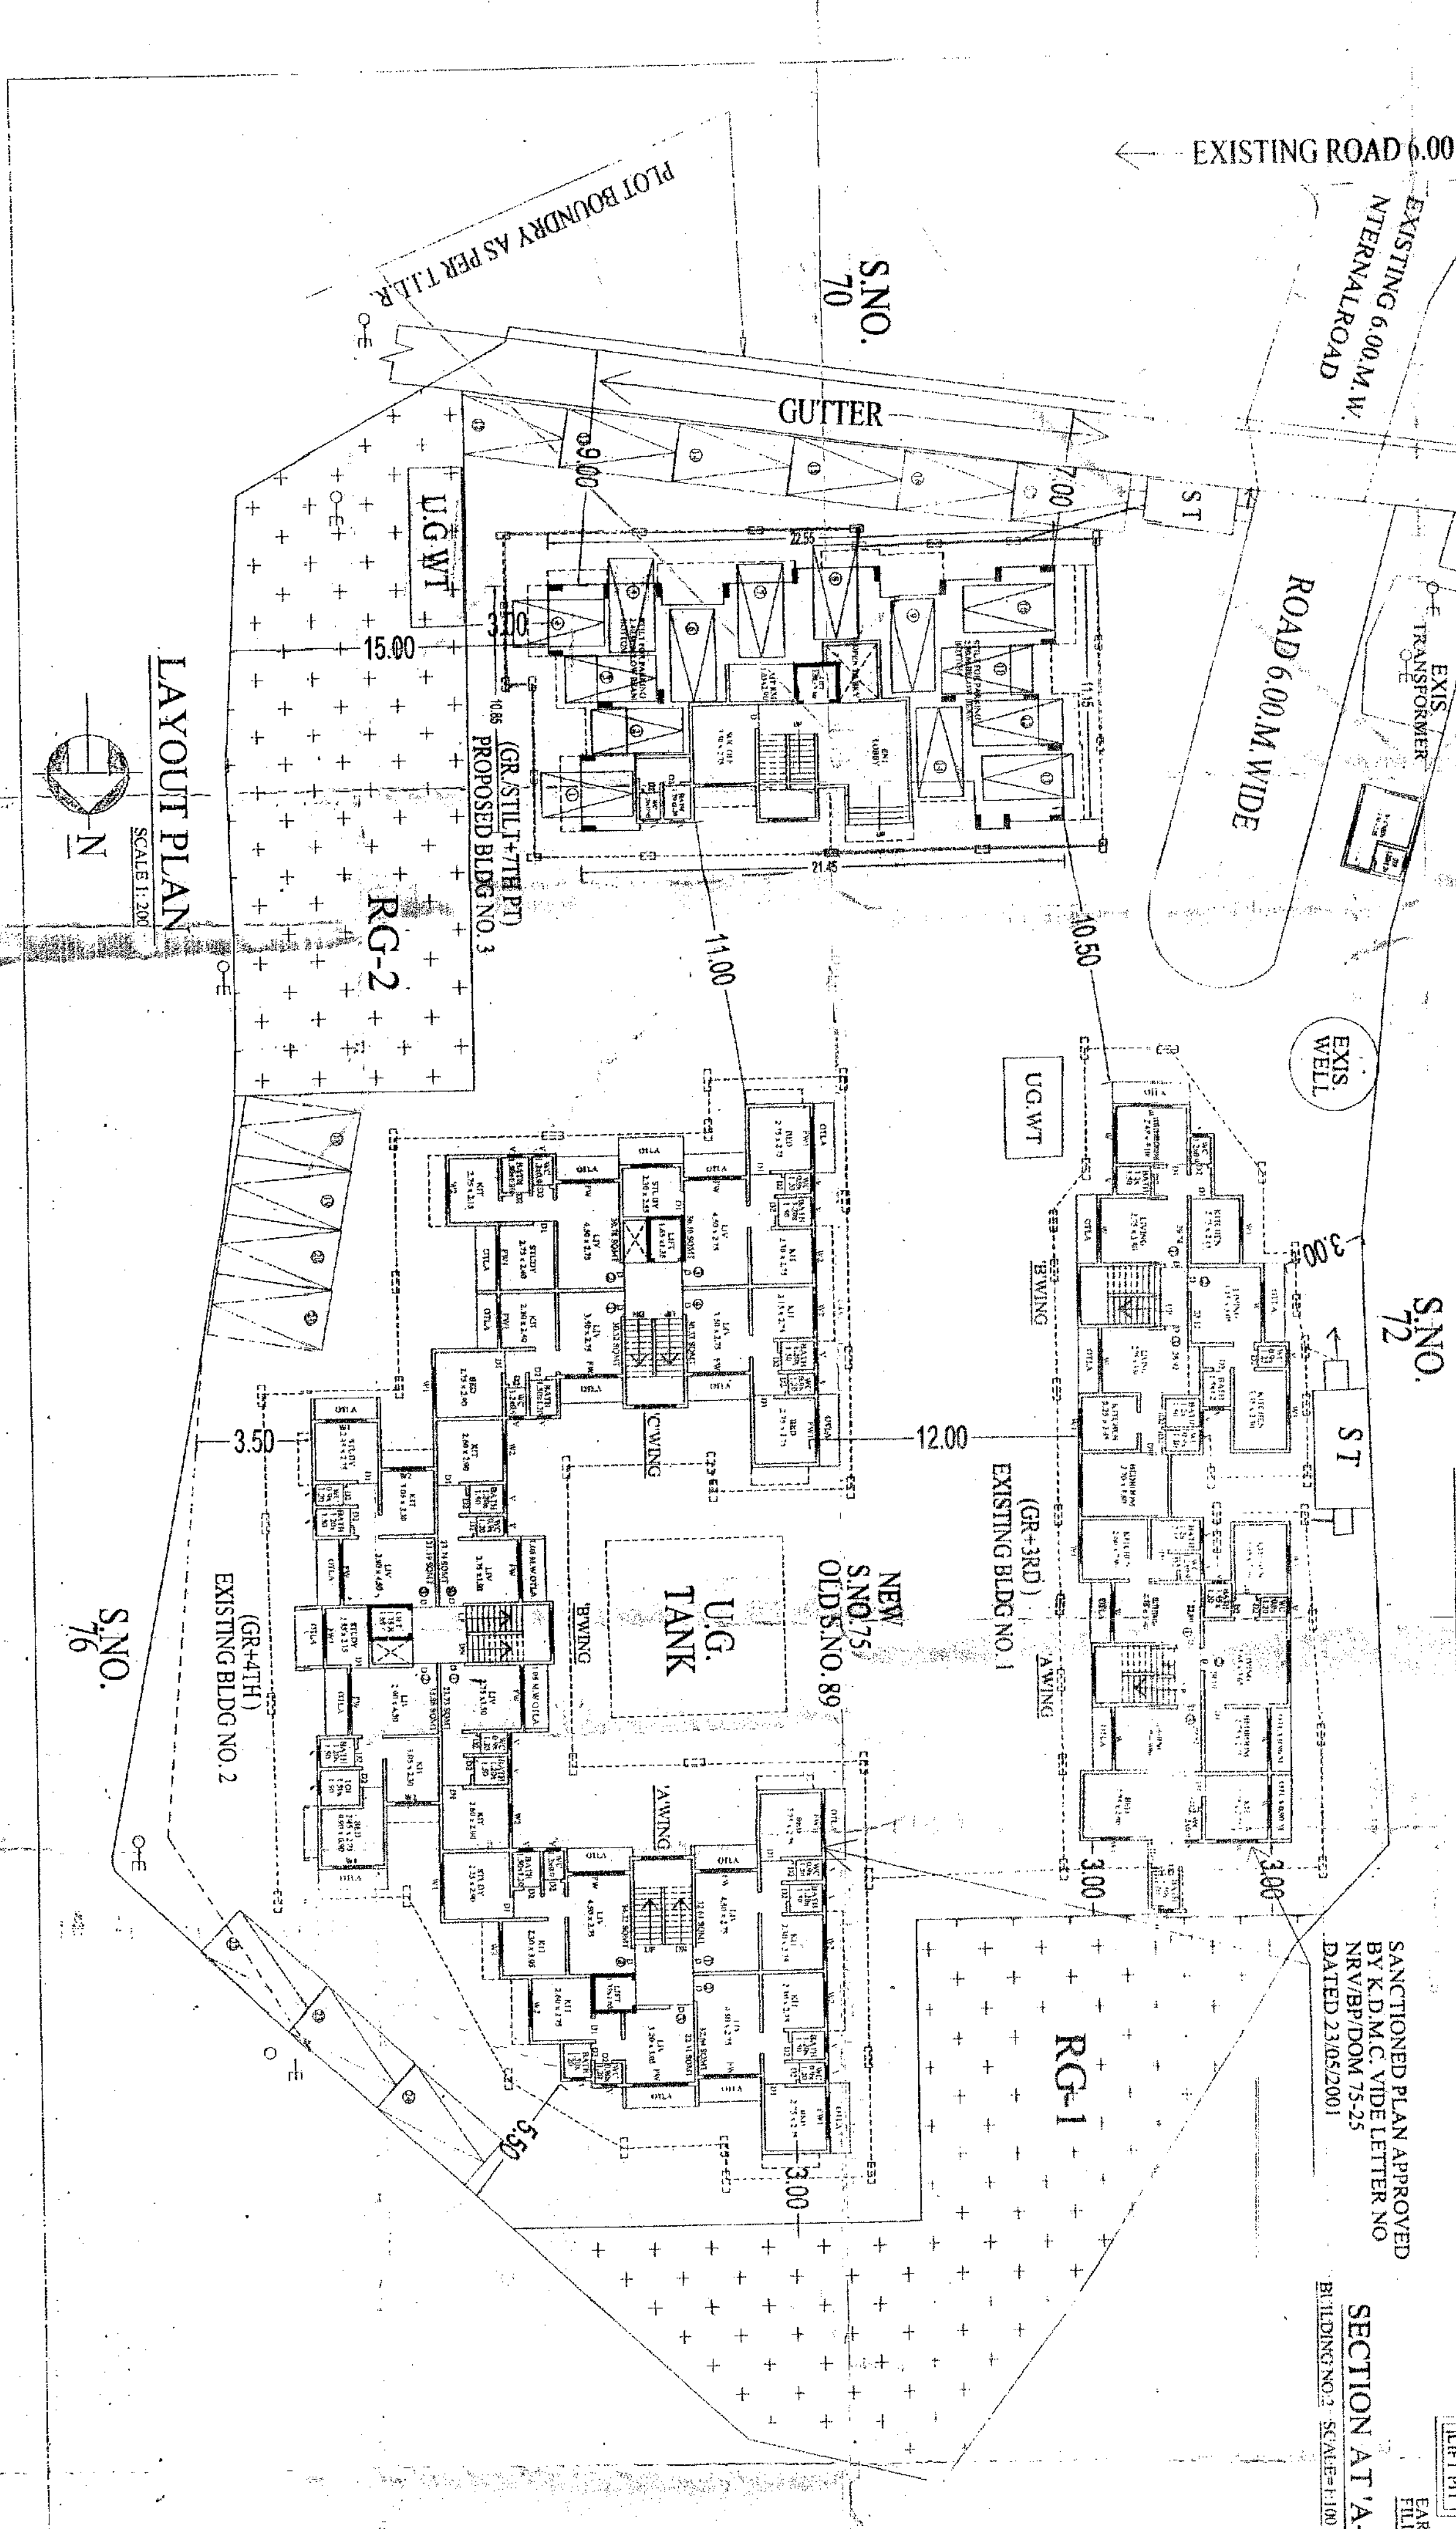
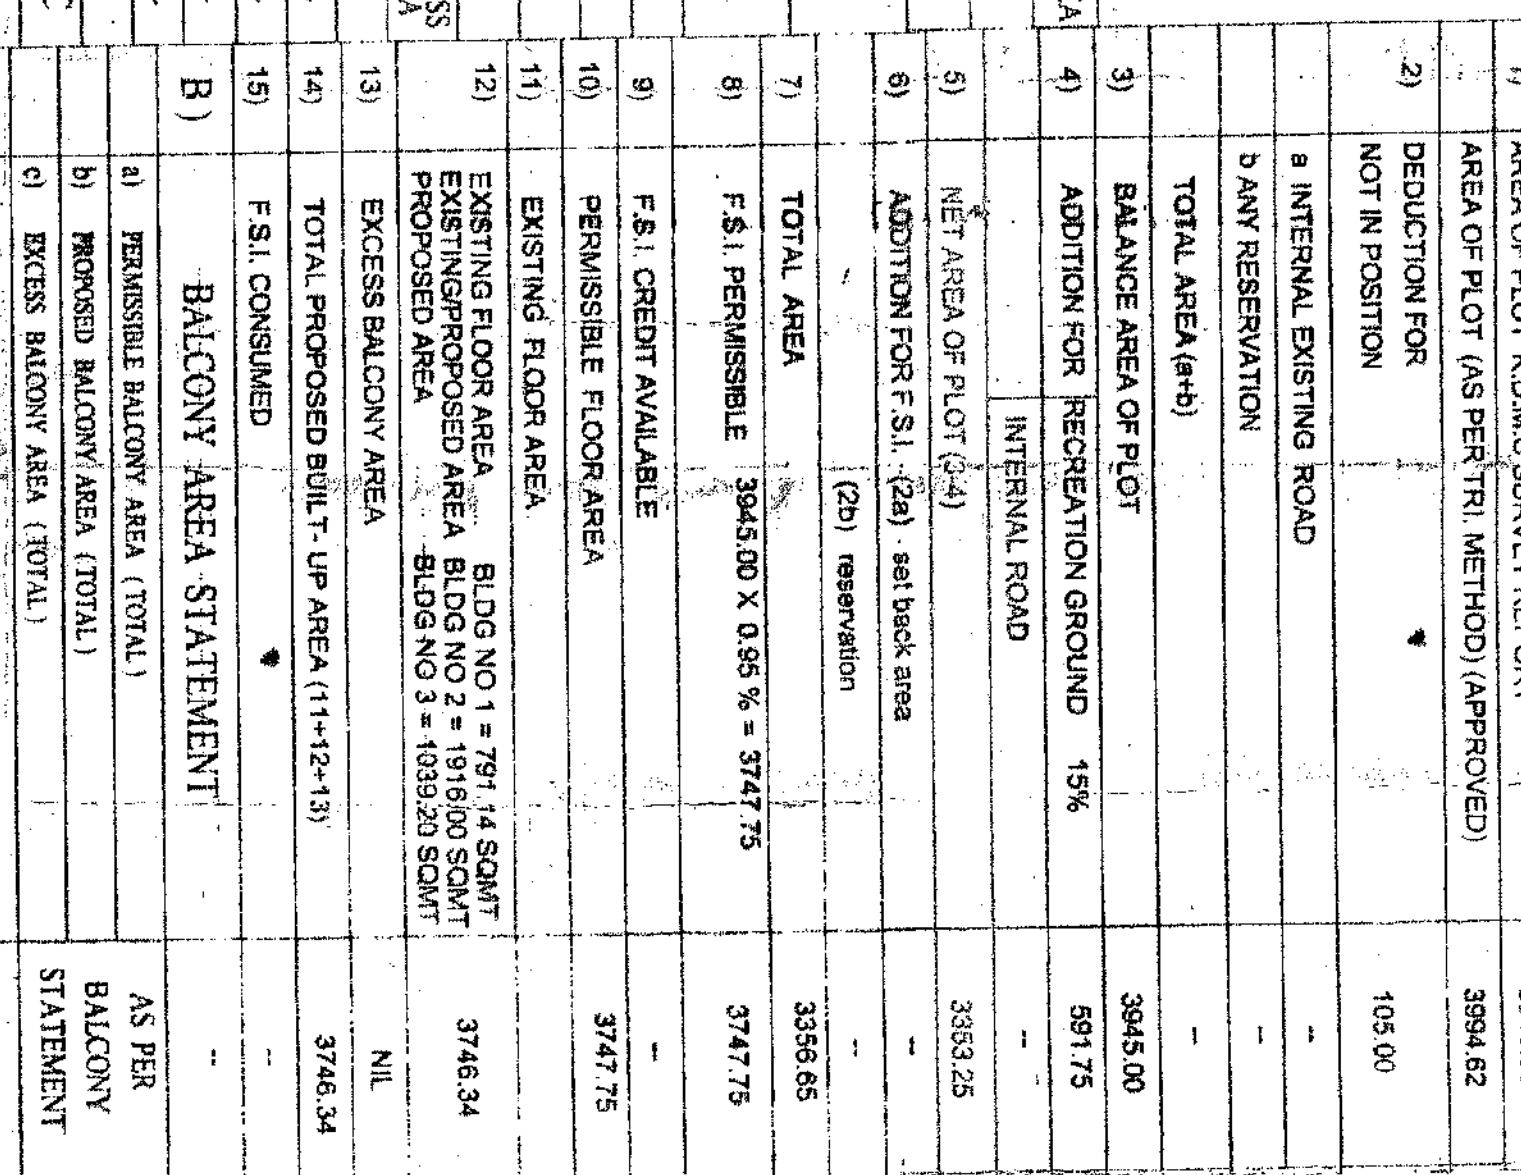
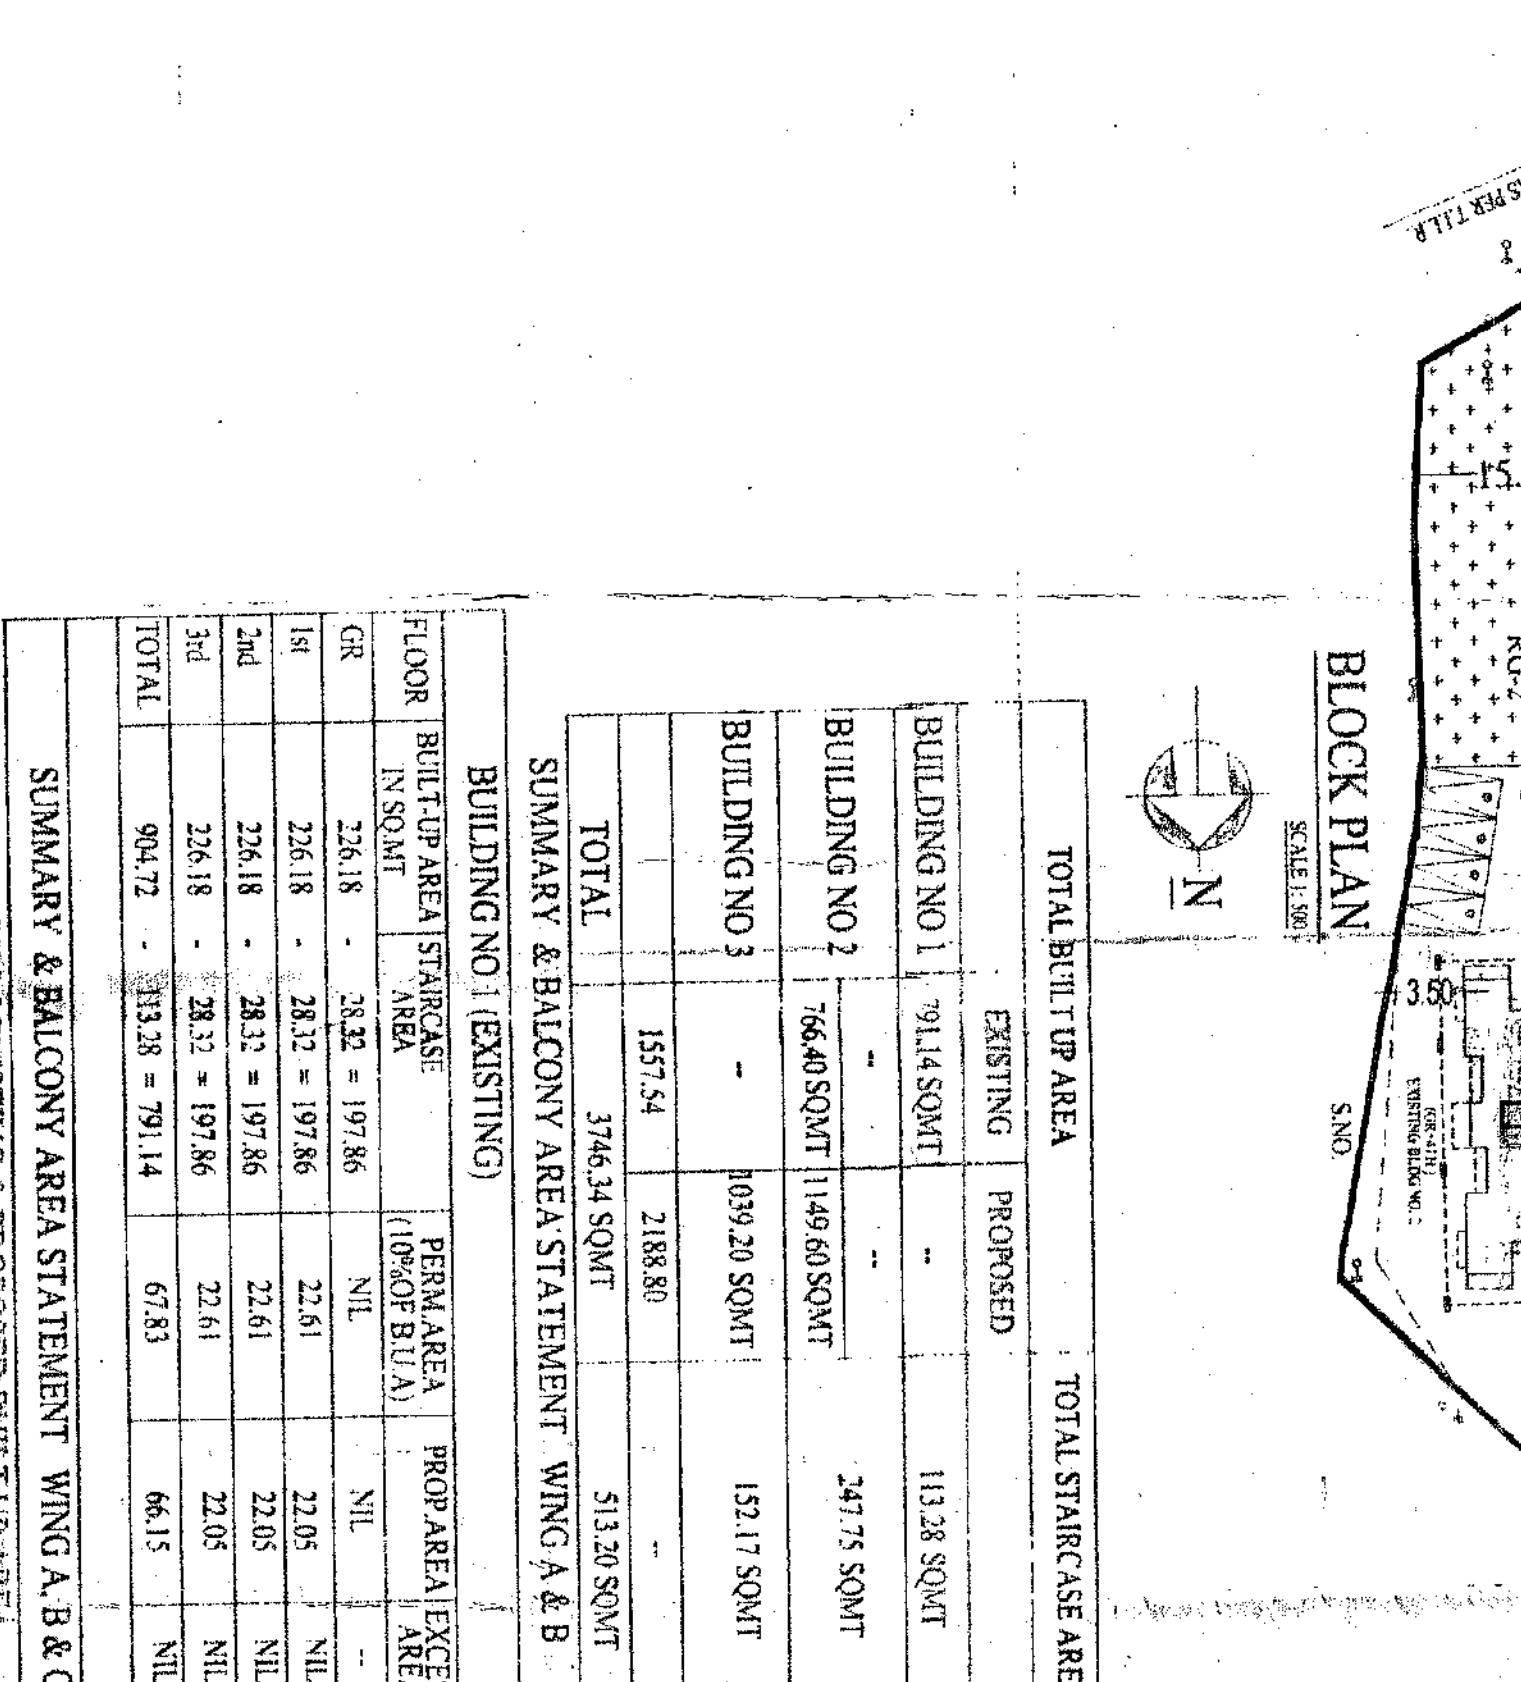
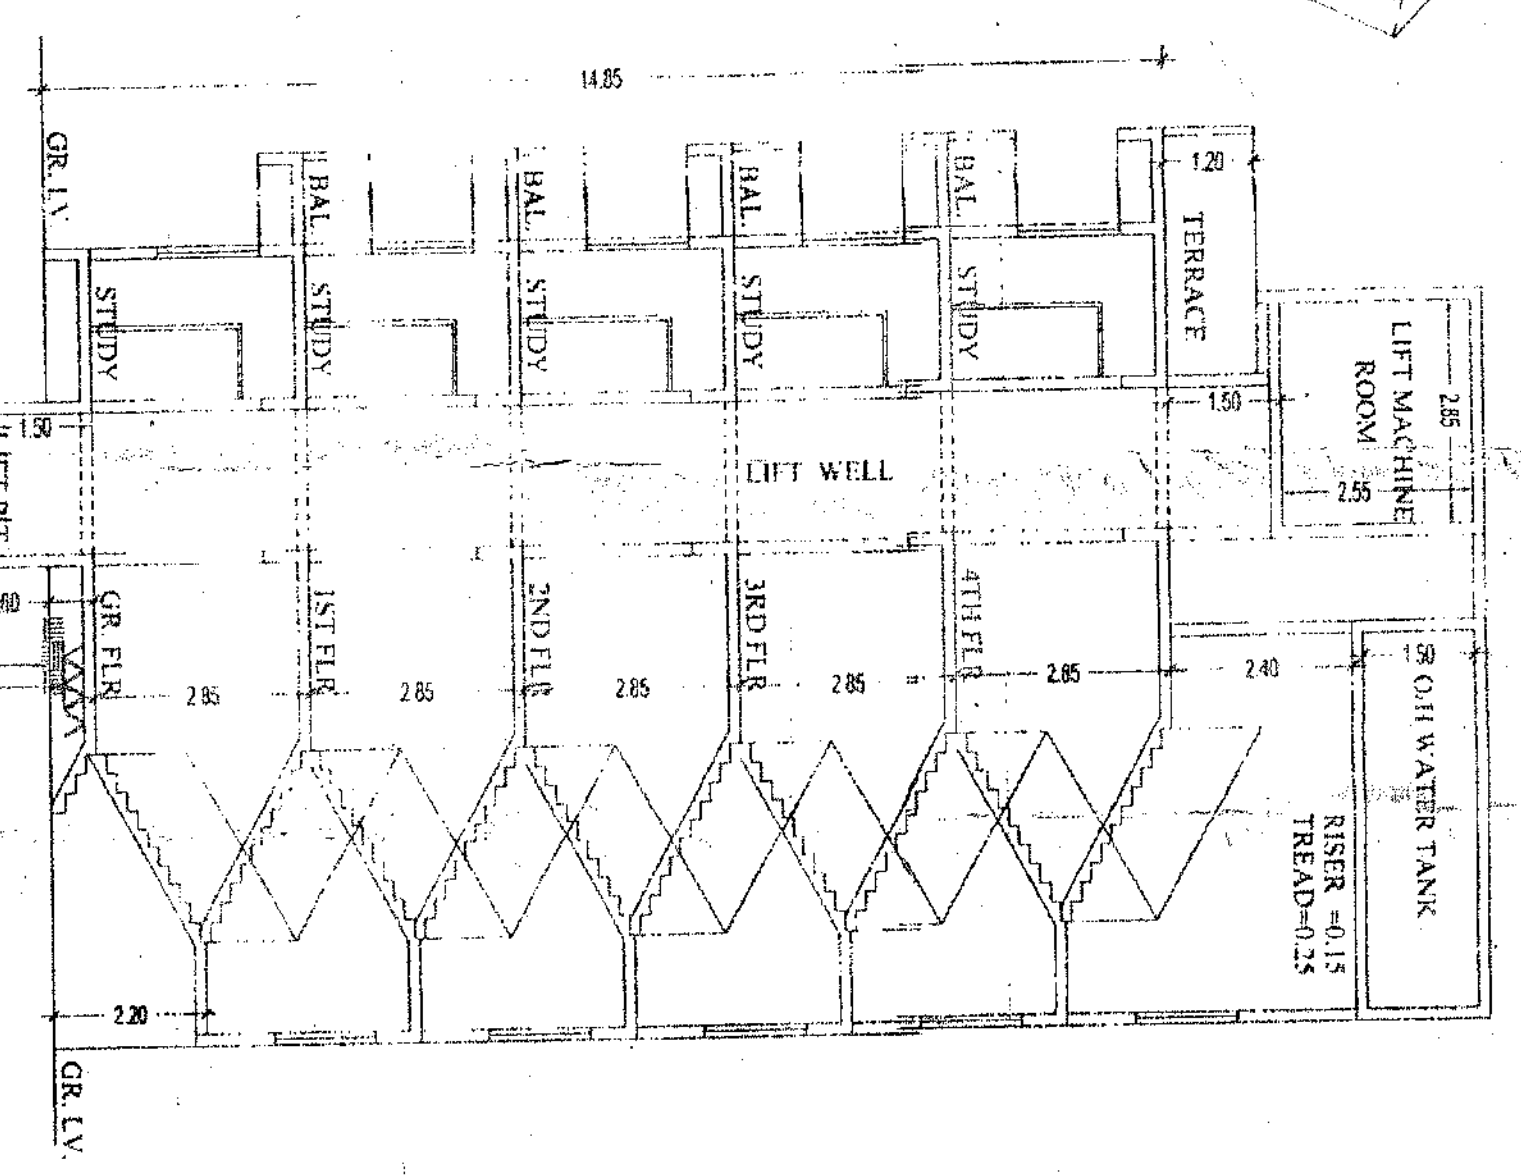
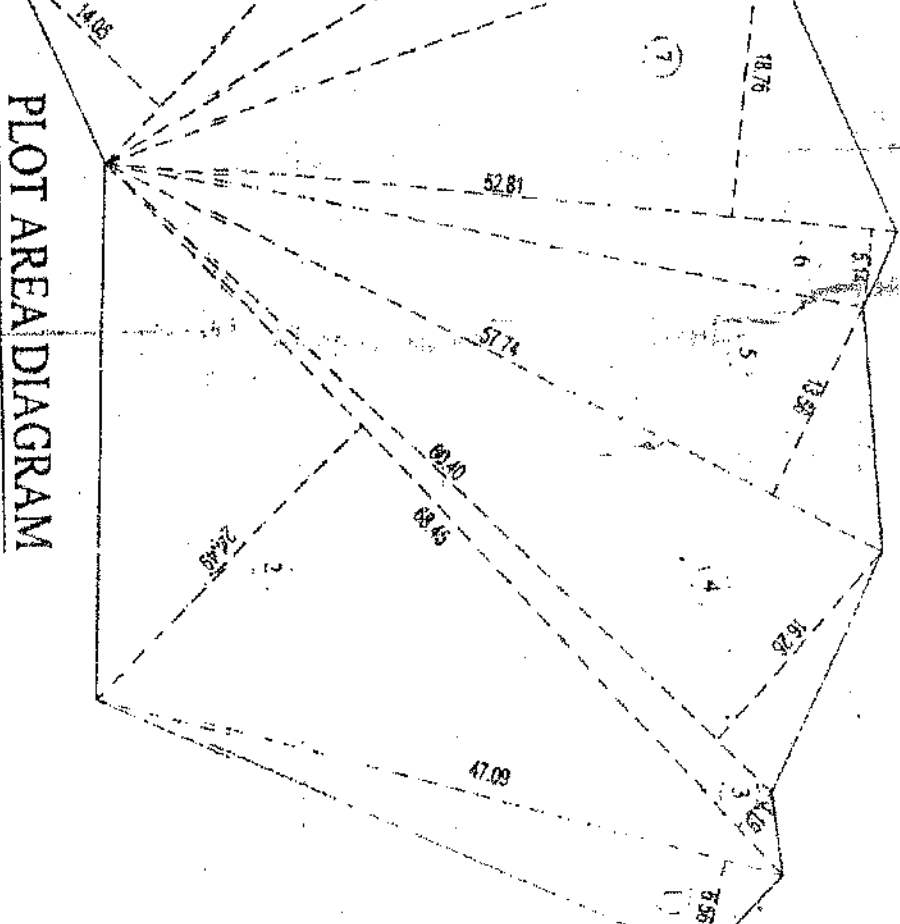
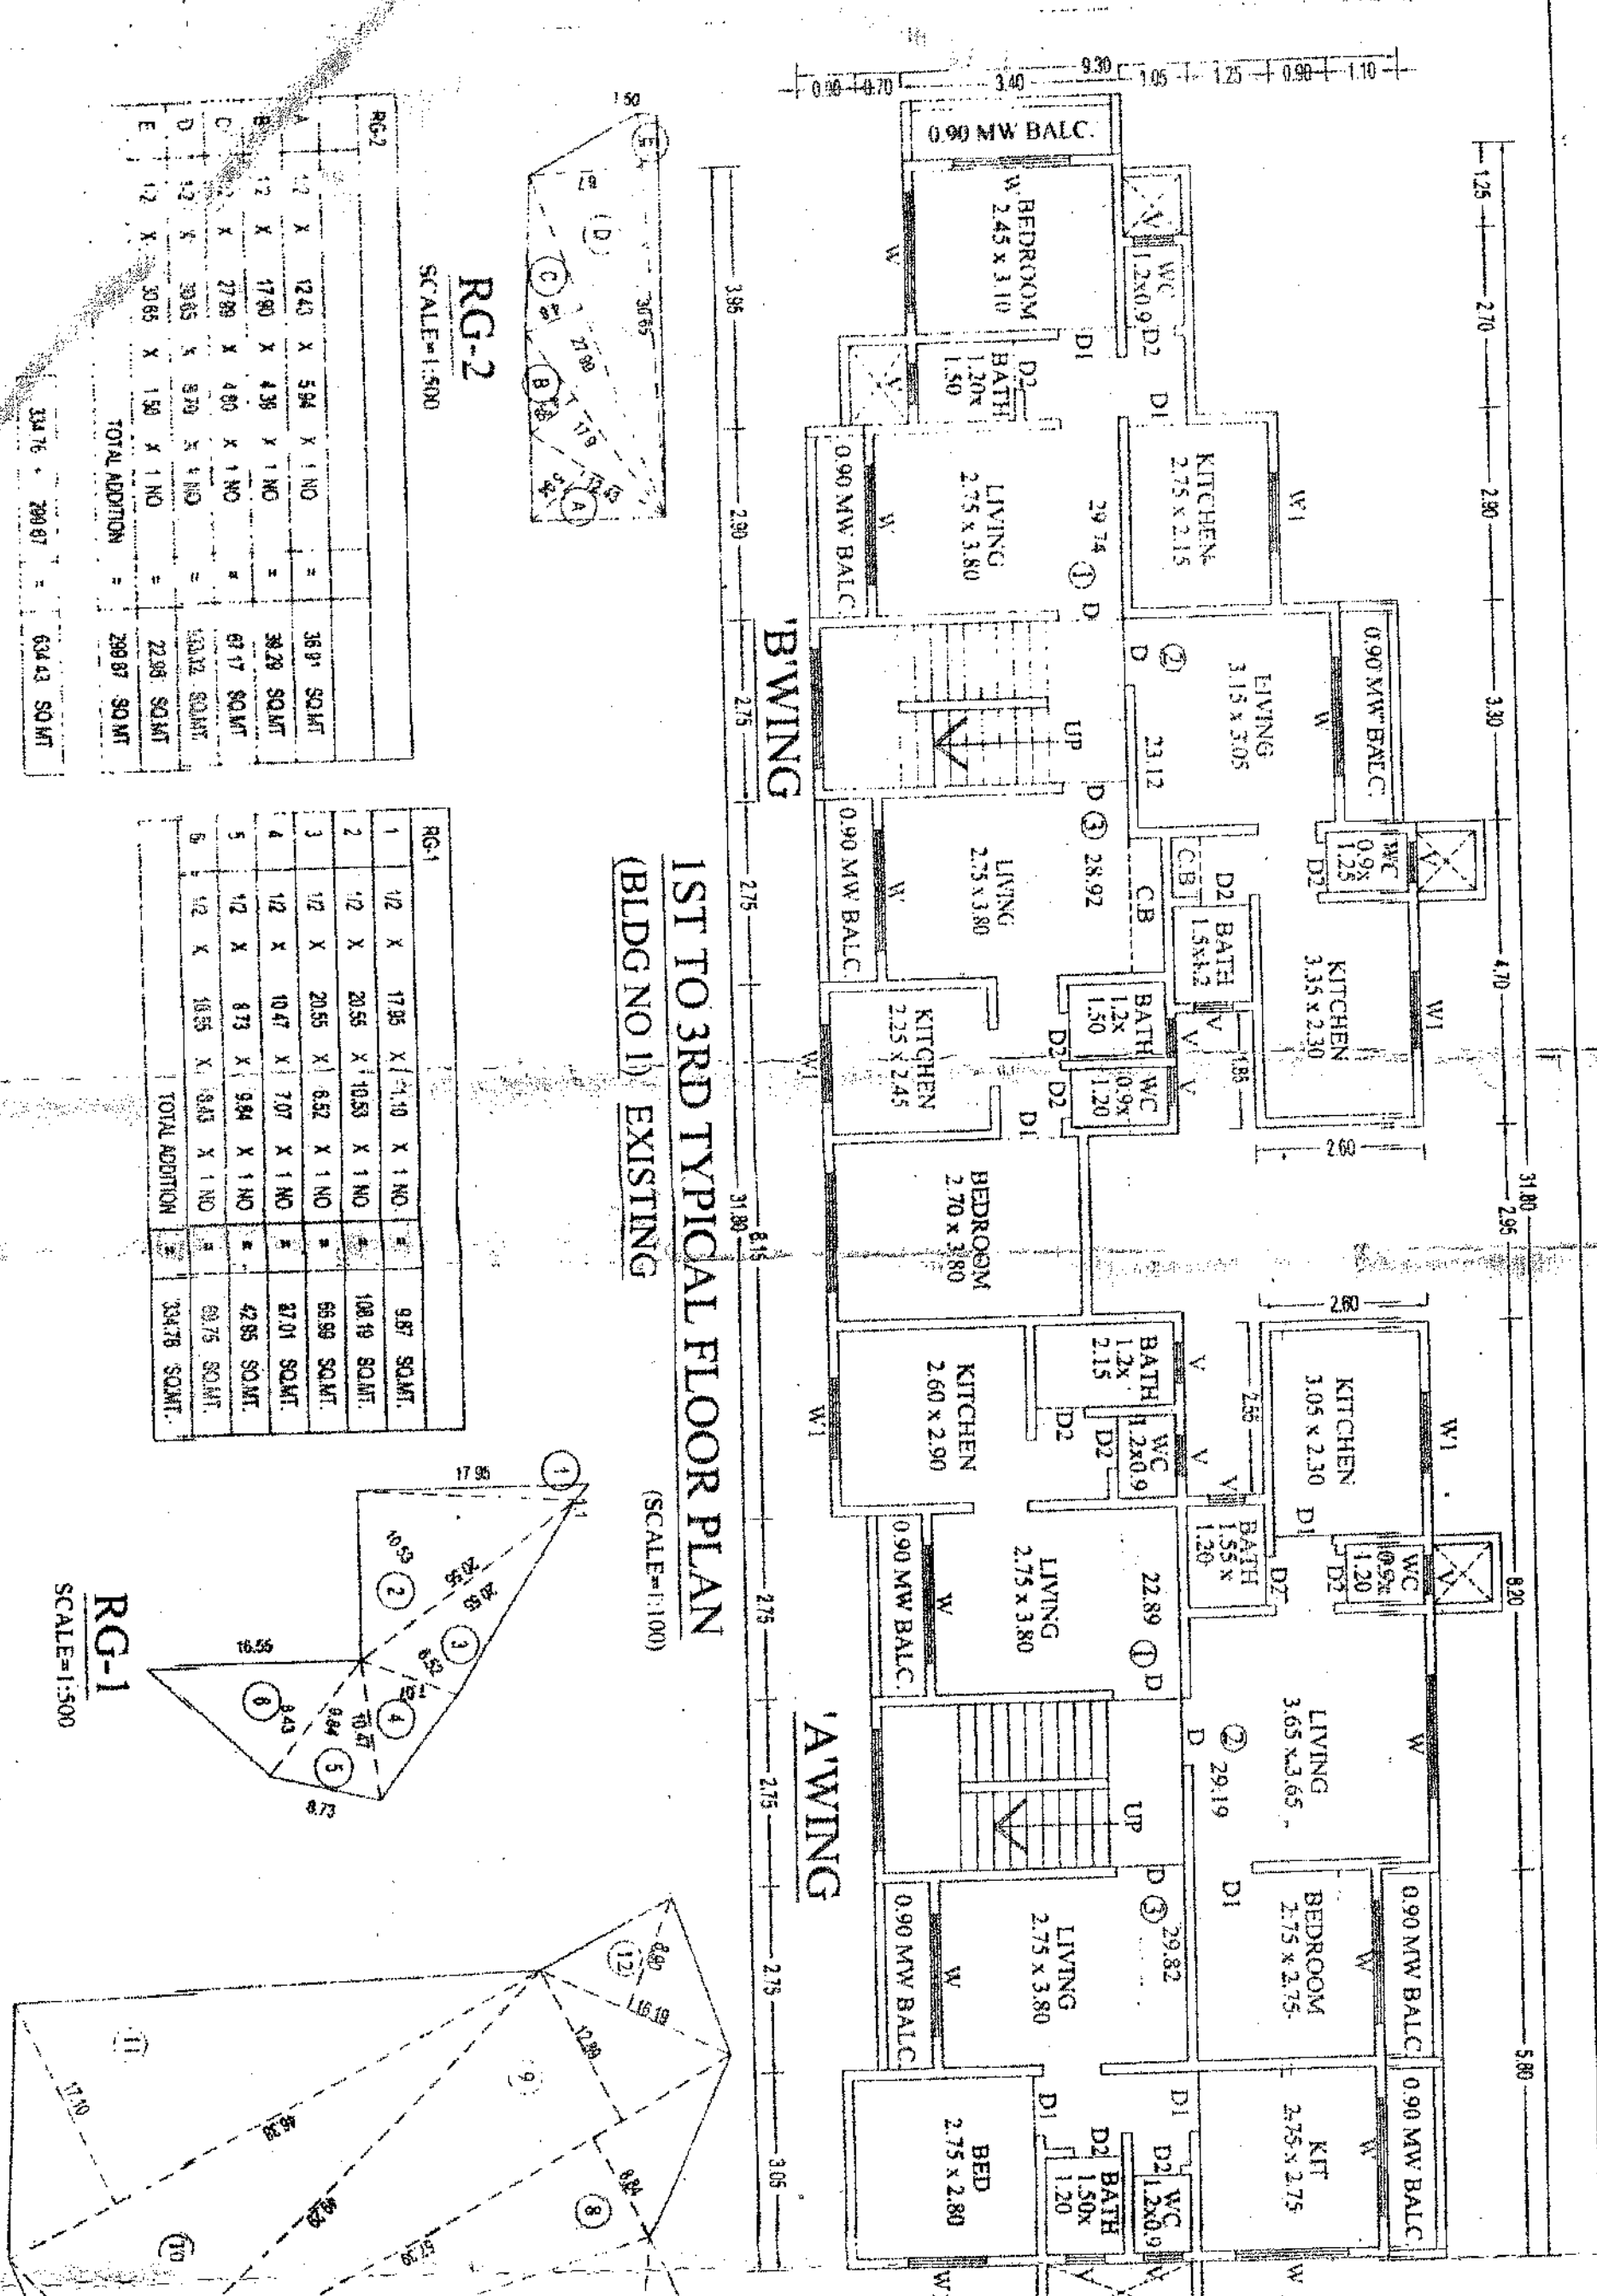


[illegible][illegible][illegible]

STAMP OF APPROVAL OF PLAN	
SHEET 1 OF 2	

[illegible]

9