
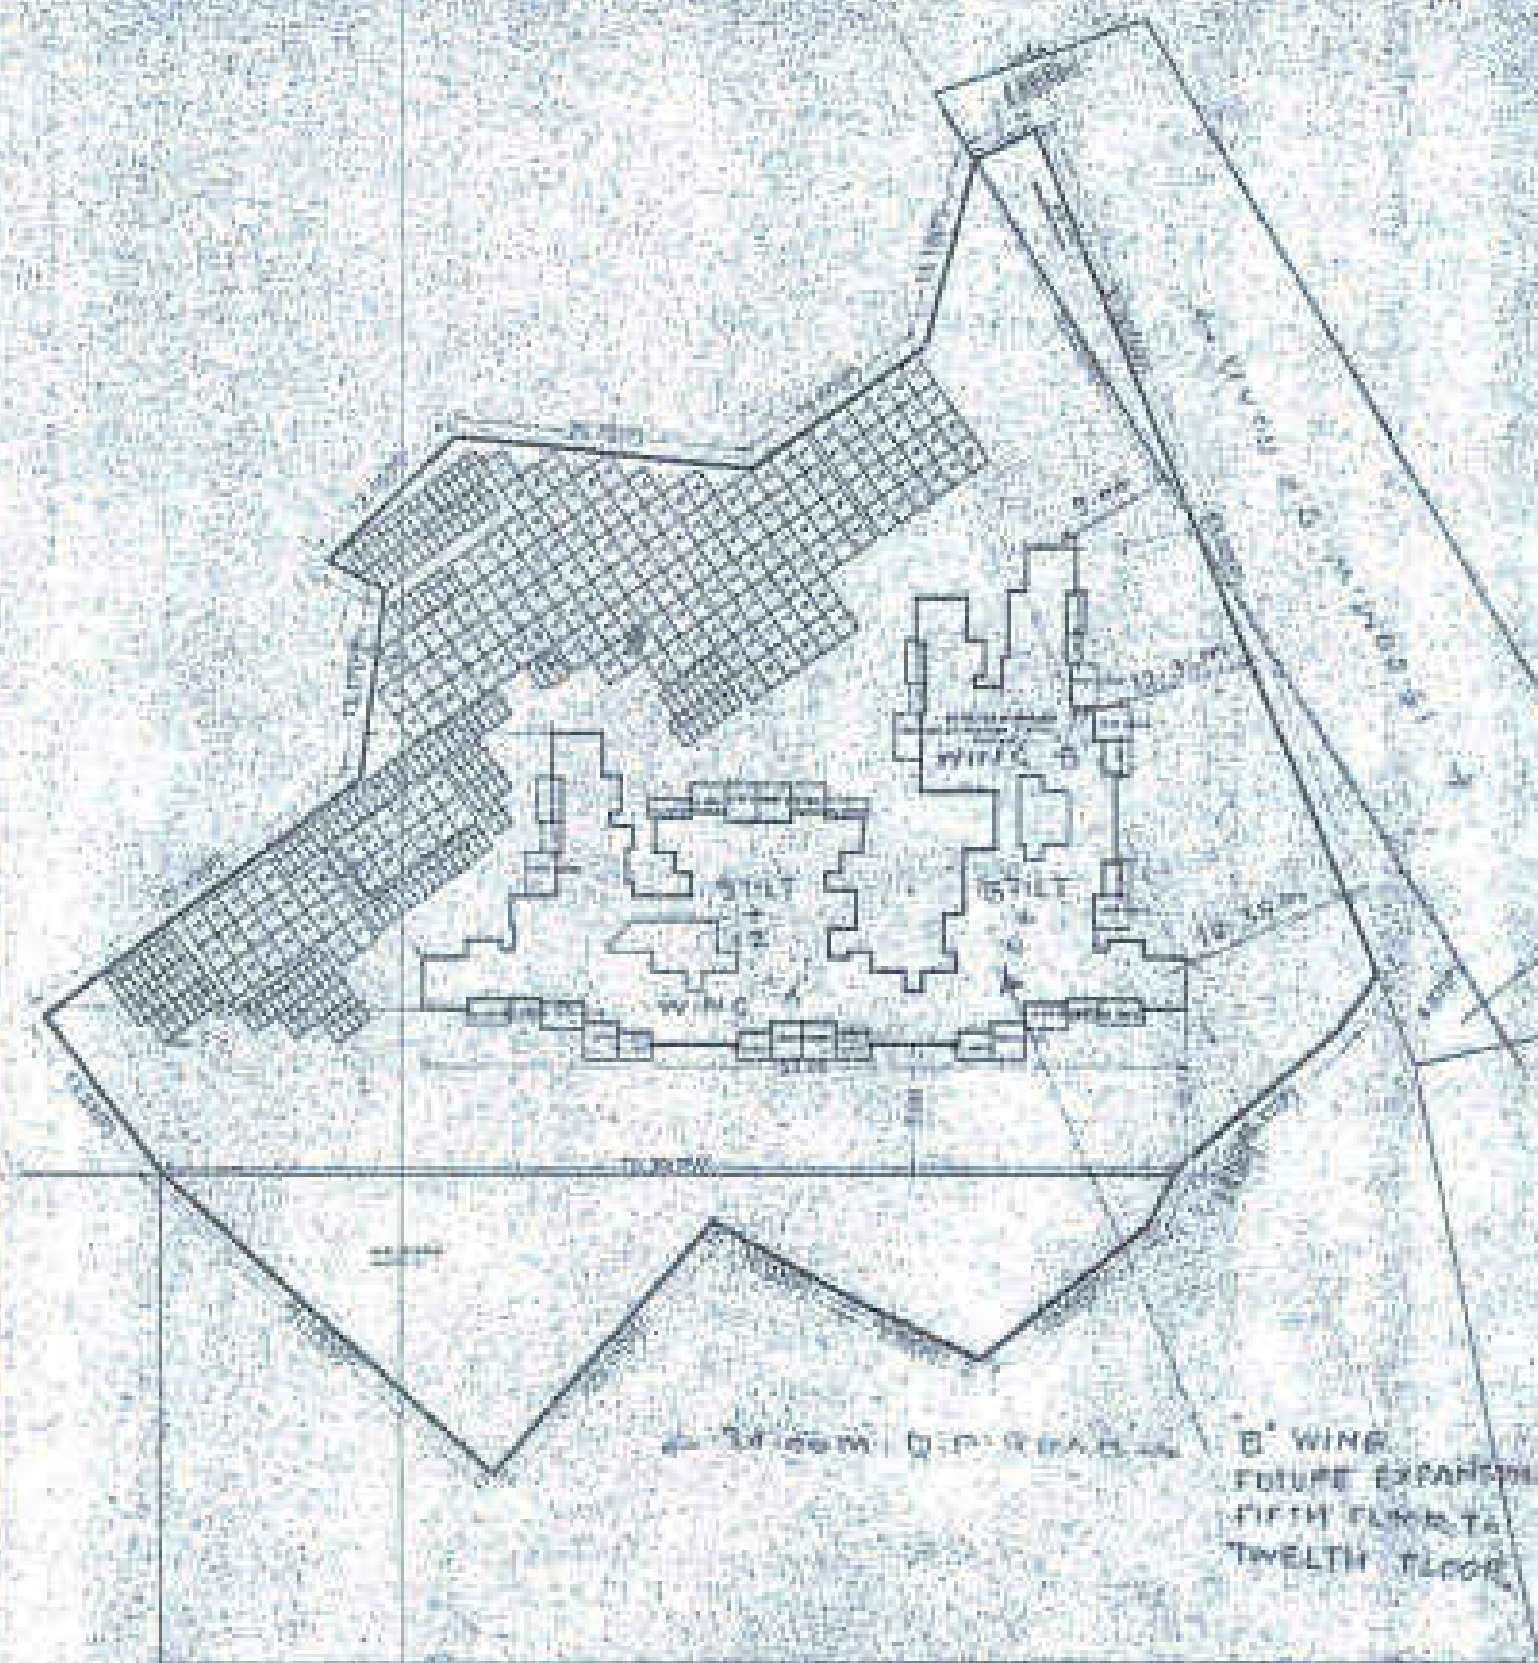


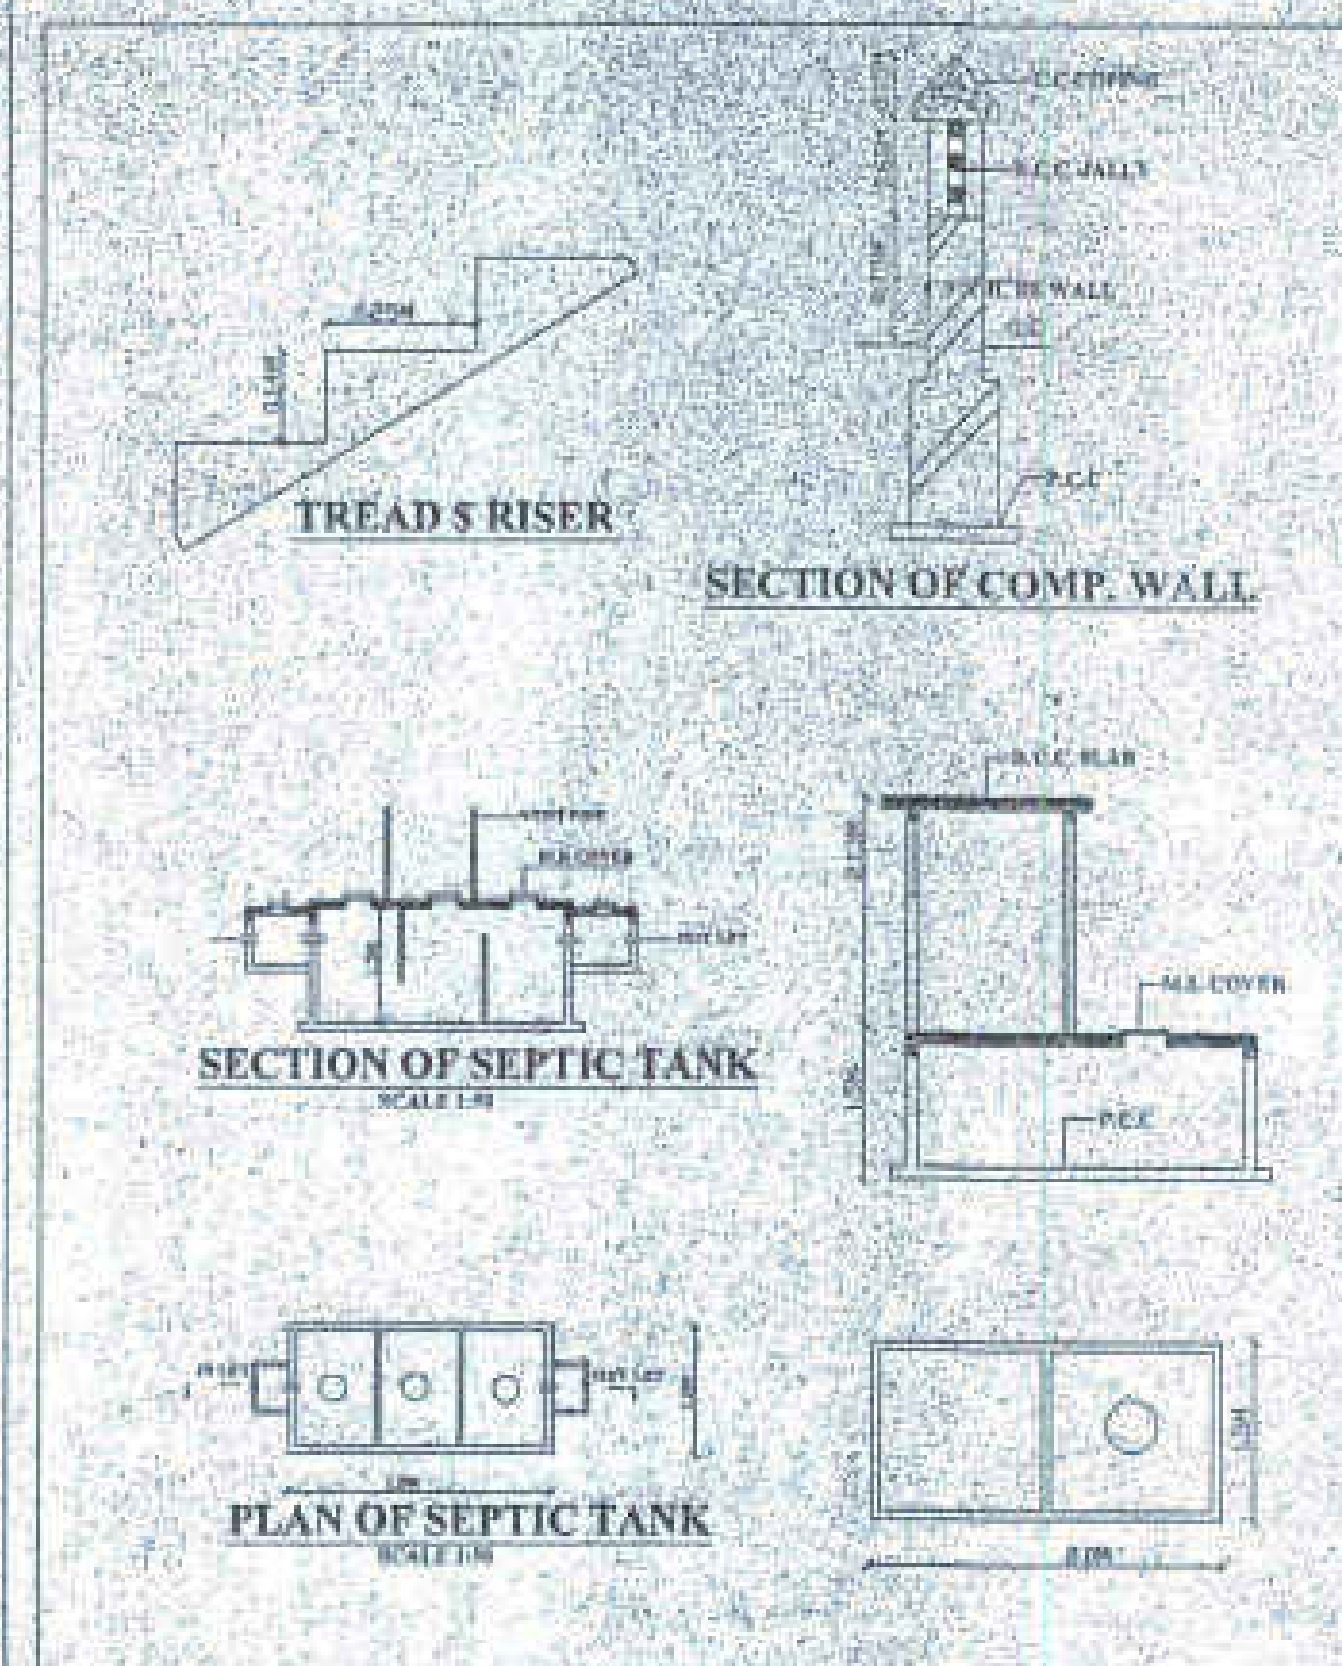




OF OPENING (KALYANI ENTERPRISES)

SCHEDULE OF OPENING (KALYANI ENTERPRISES)

LENGTH	HEIGHT	NO.
0.50	2.10	02
0.50	2.10	02
0.50	2.10	