




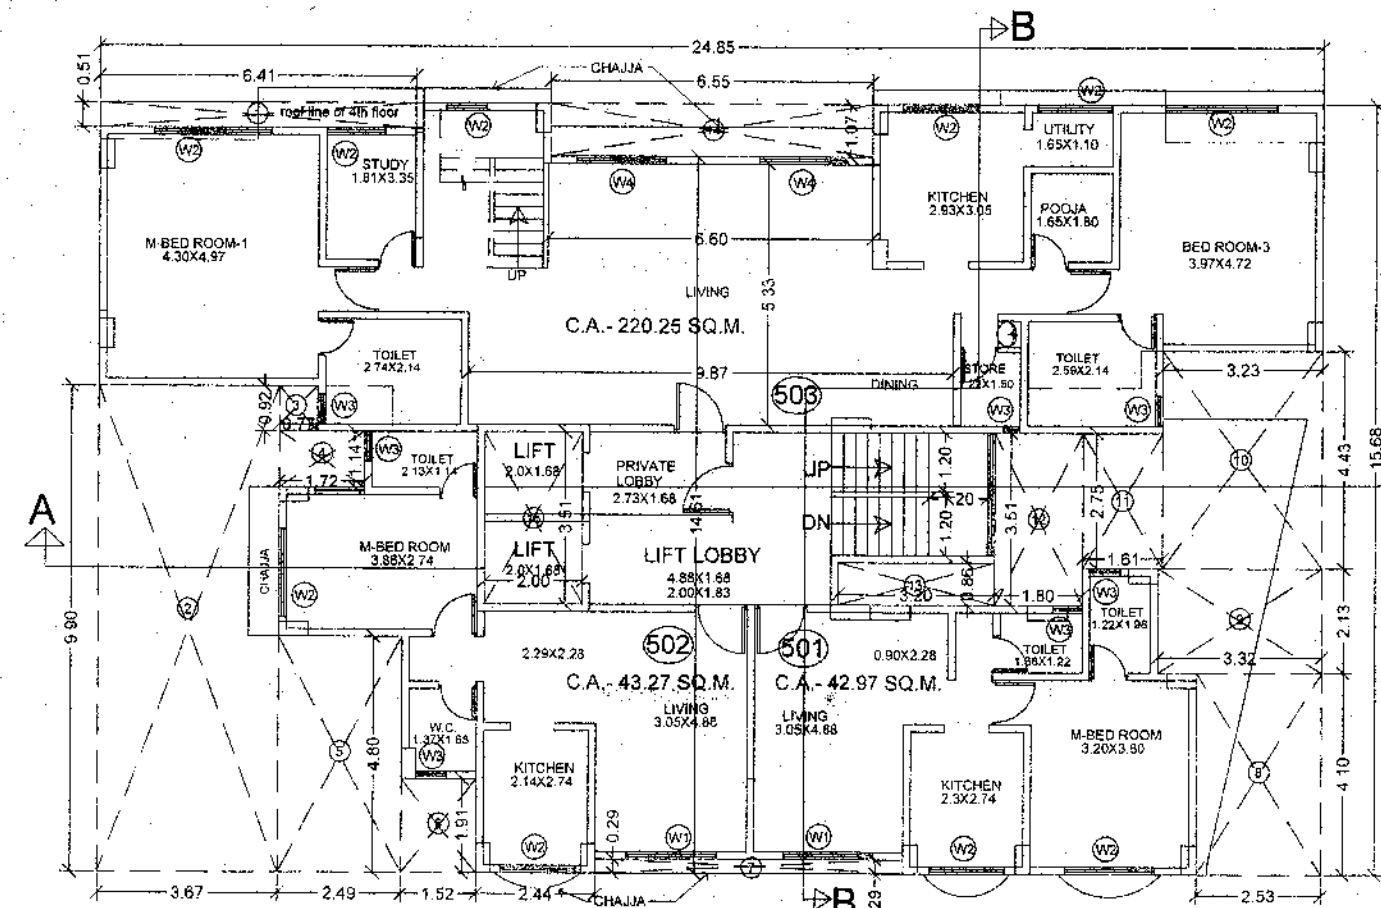


FIFTH FLOOR PLAN
SCALE - 1 : 100

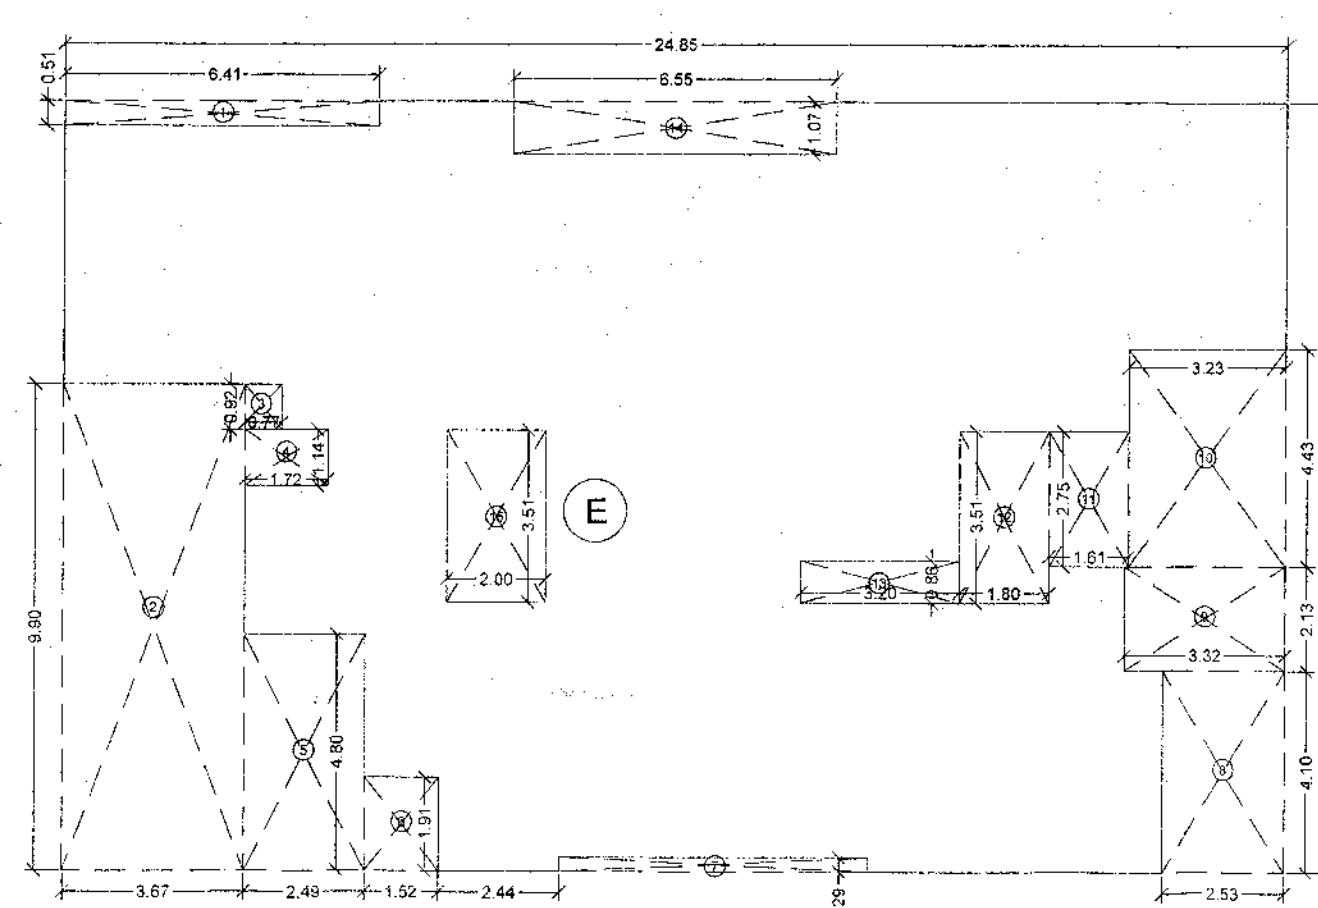


BUILT UP AREA DIAGRAM OF FIFTH FLOOR
SCALE - 1 : 100

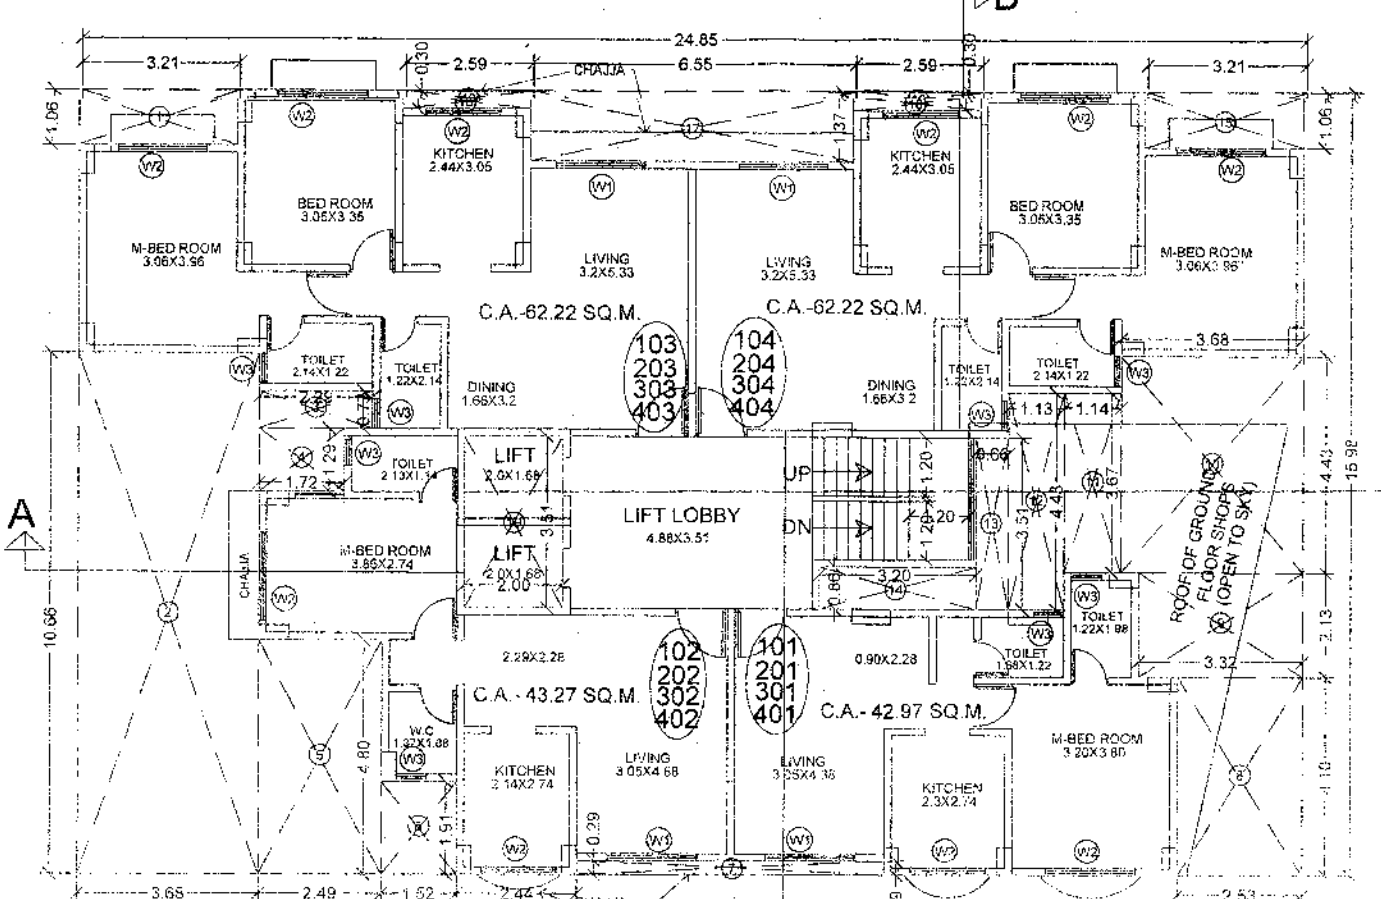


TYPICAL FLOOR PLAN (1ST TO 4TH FLOOR)
SCALE - 1 : 100

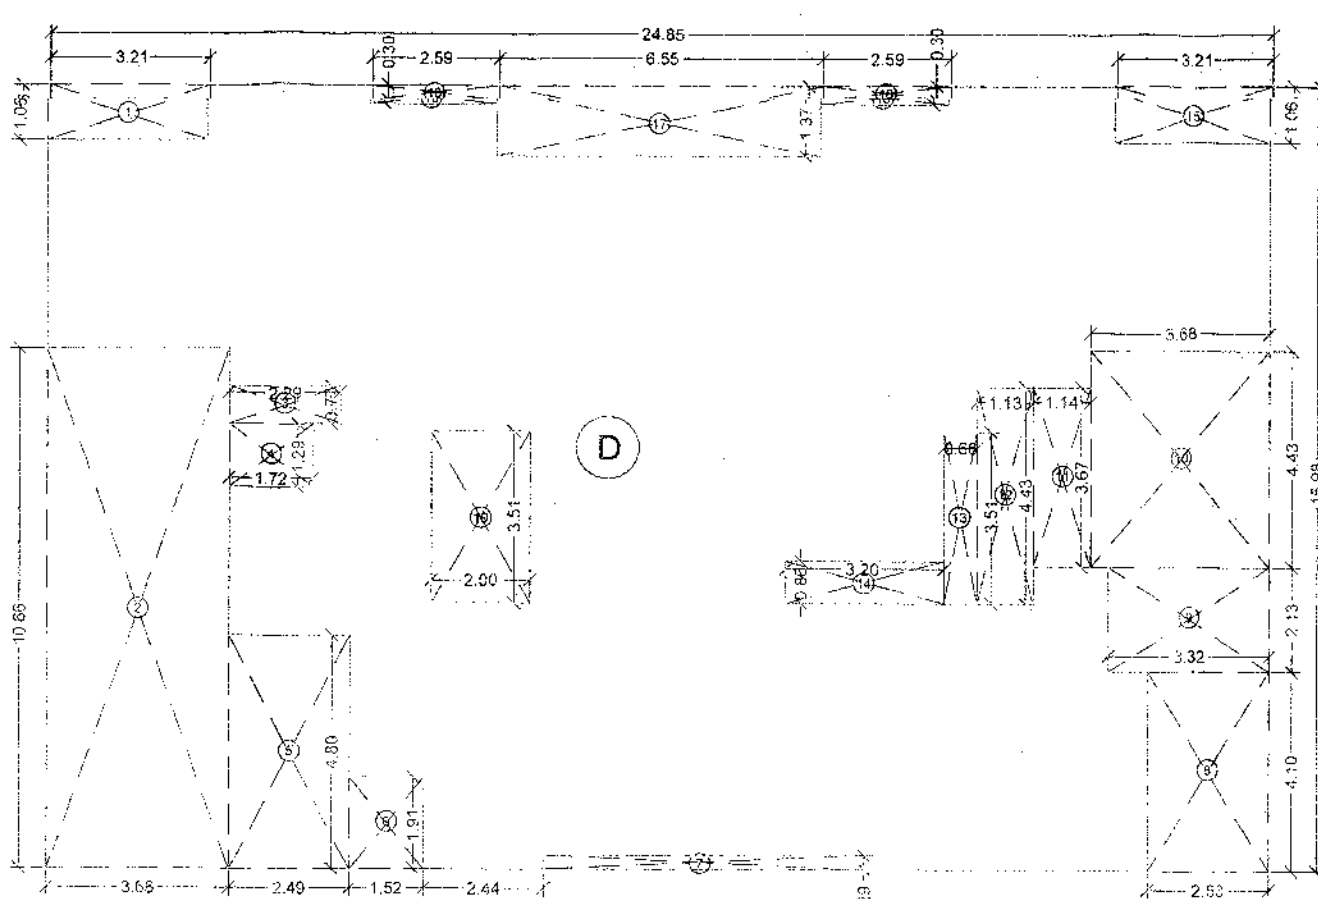

BUILT UP AREA DIAGRAM OF TYPICAL FLOOR
(FIRST TO FOURTH FLOOR)
SCALE - 1 : 100

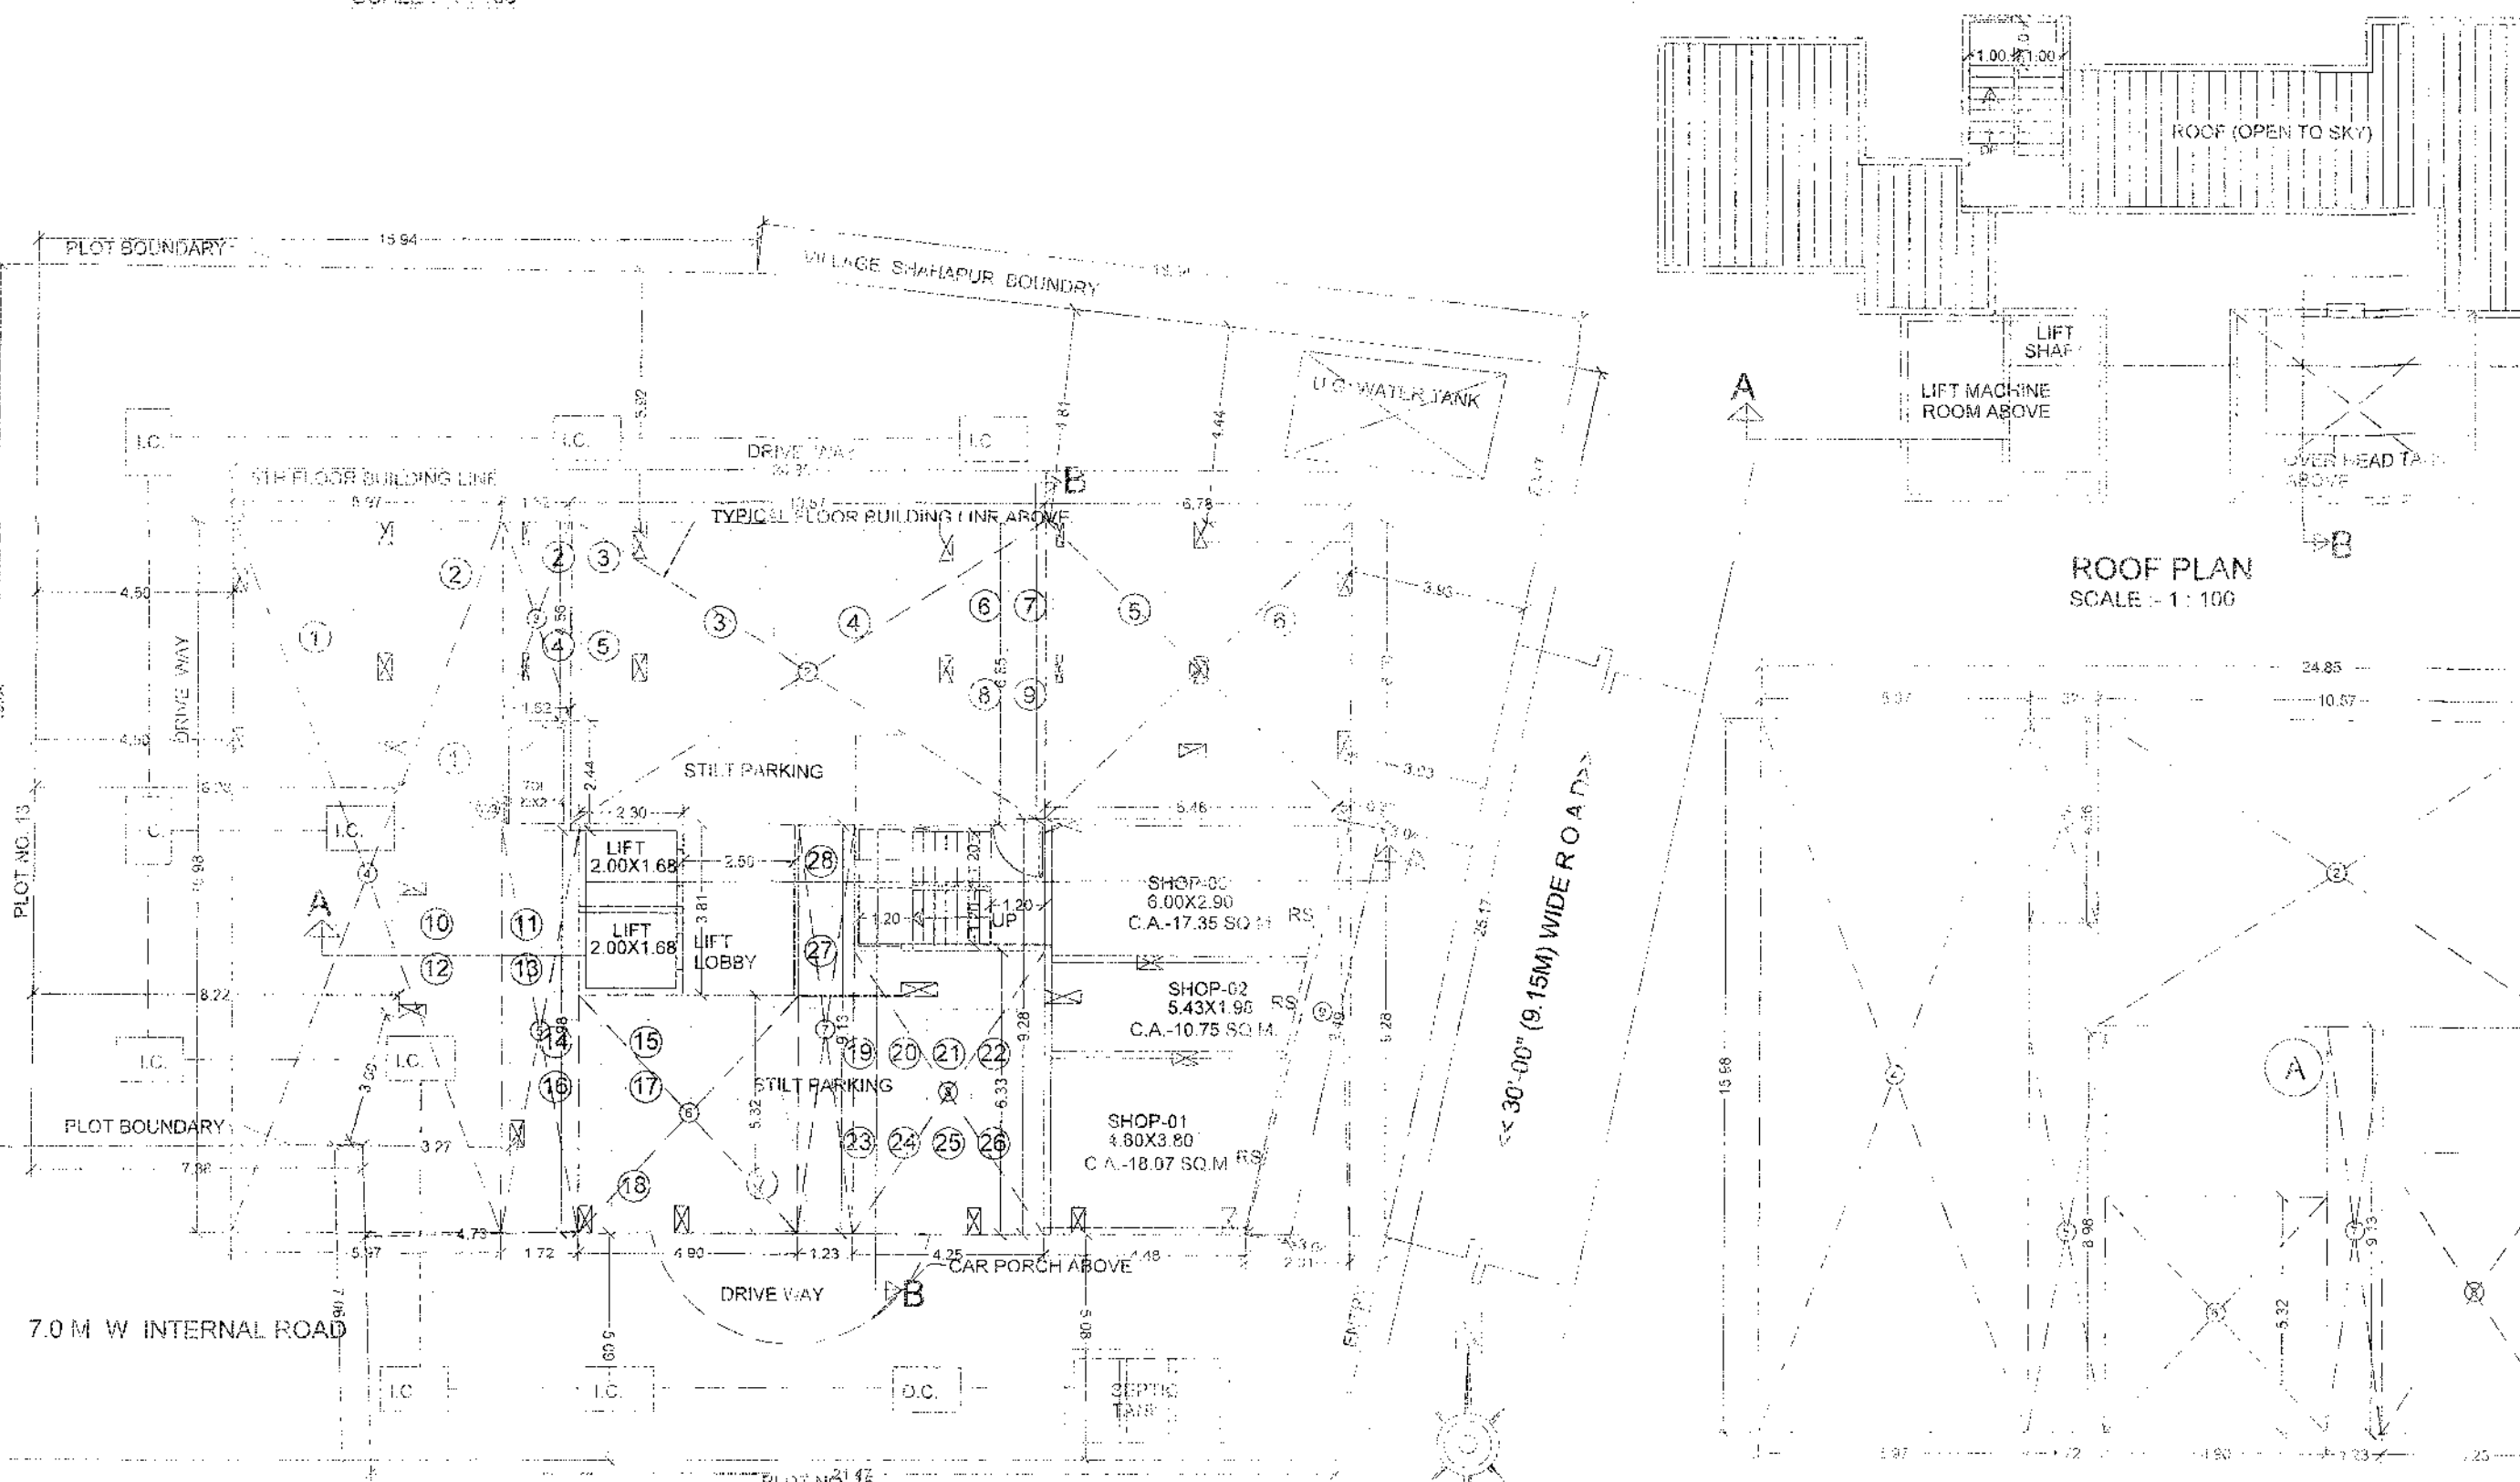

ROOF PLAN
SCALE - 1 : 100

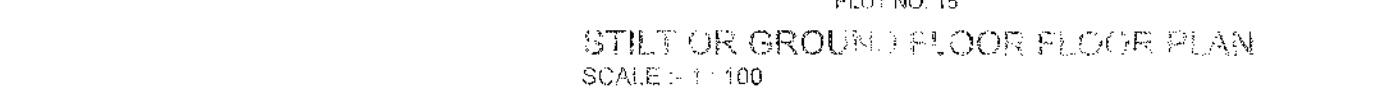

STILL OR GROUND FLOOR PLAN
SCALE - 1 : 100



BUILT UP AREA DIAGRAM OF GROUND FLOOR
SCALE - 1 : 100



