
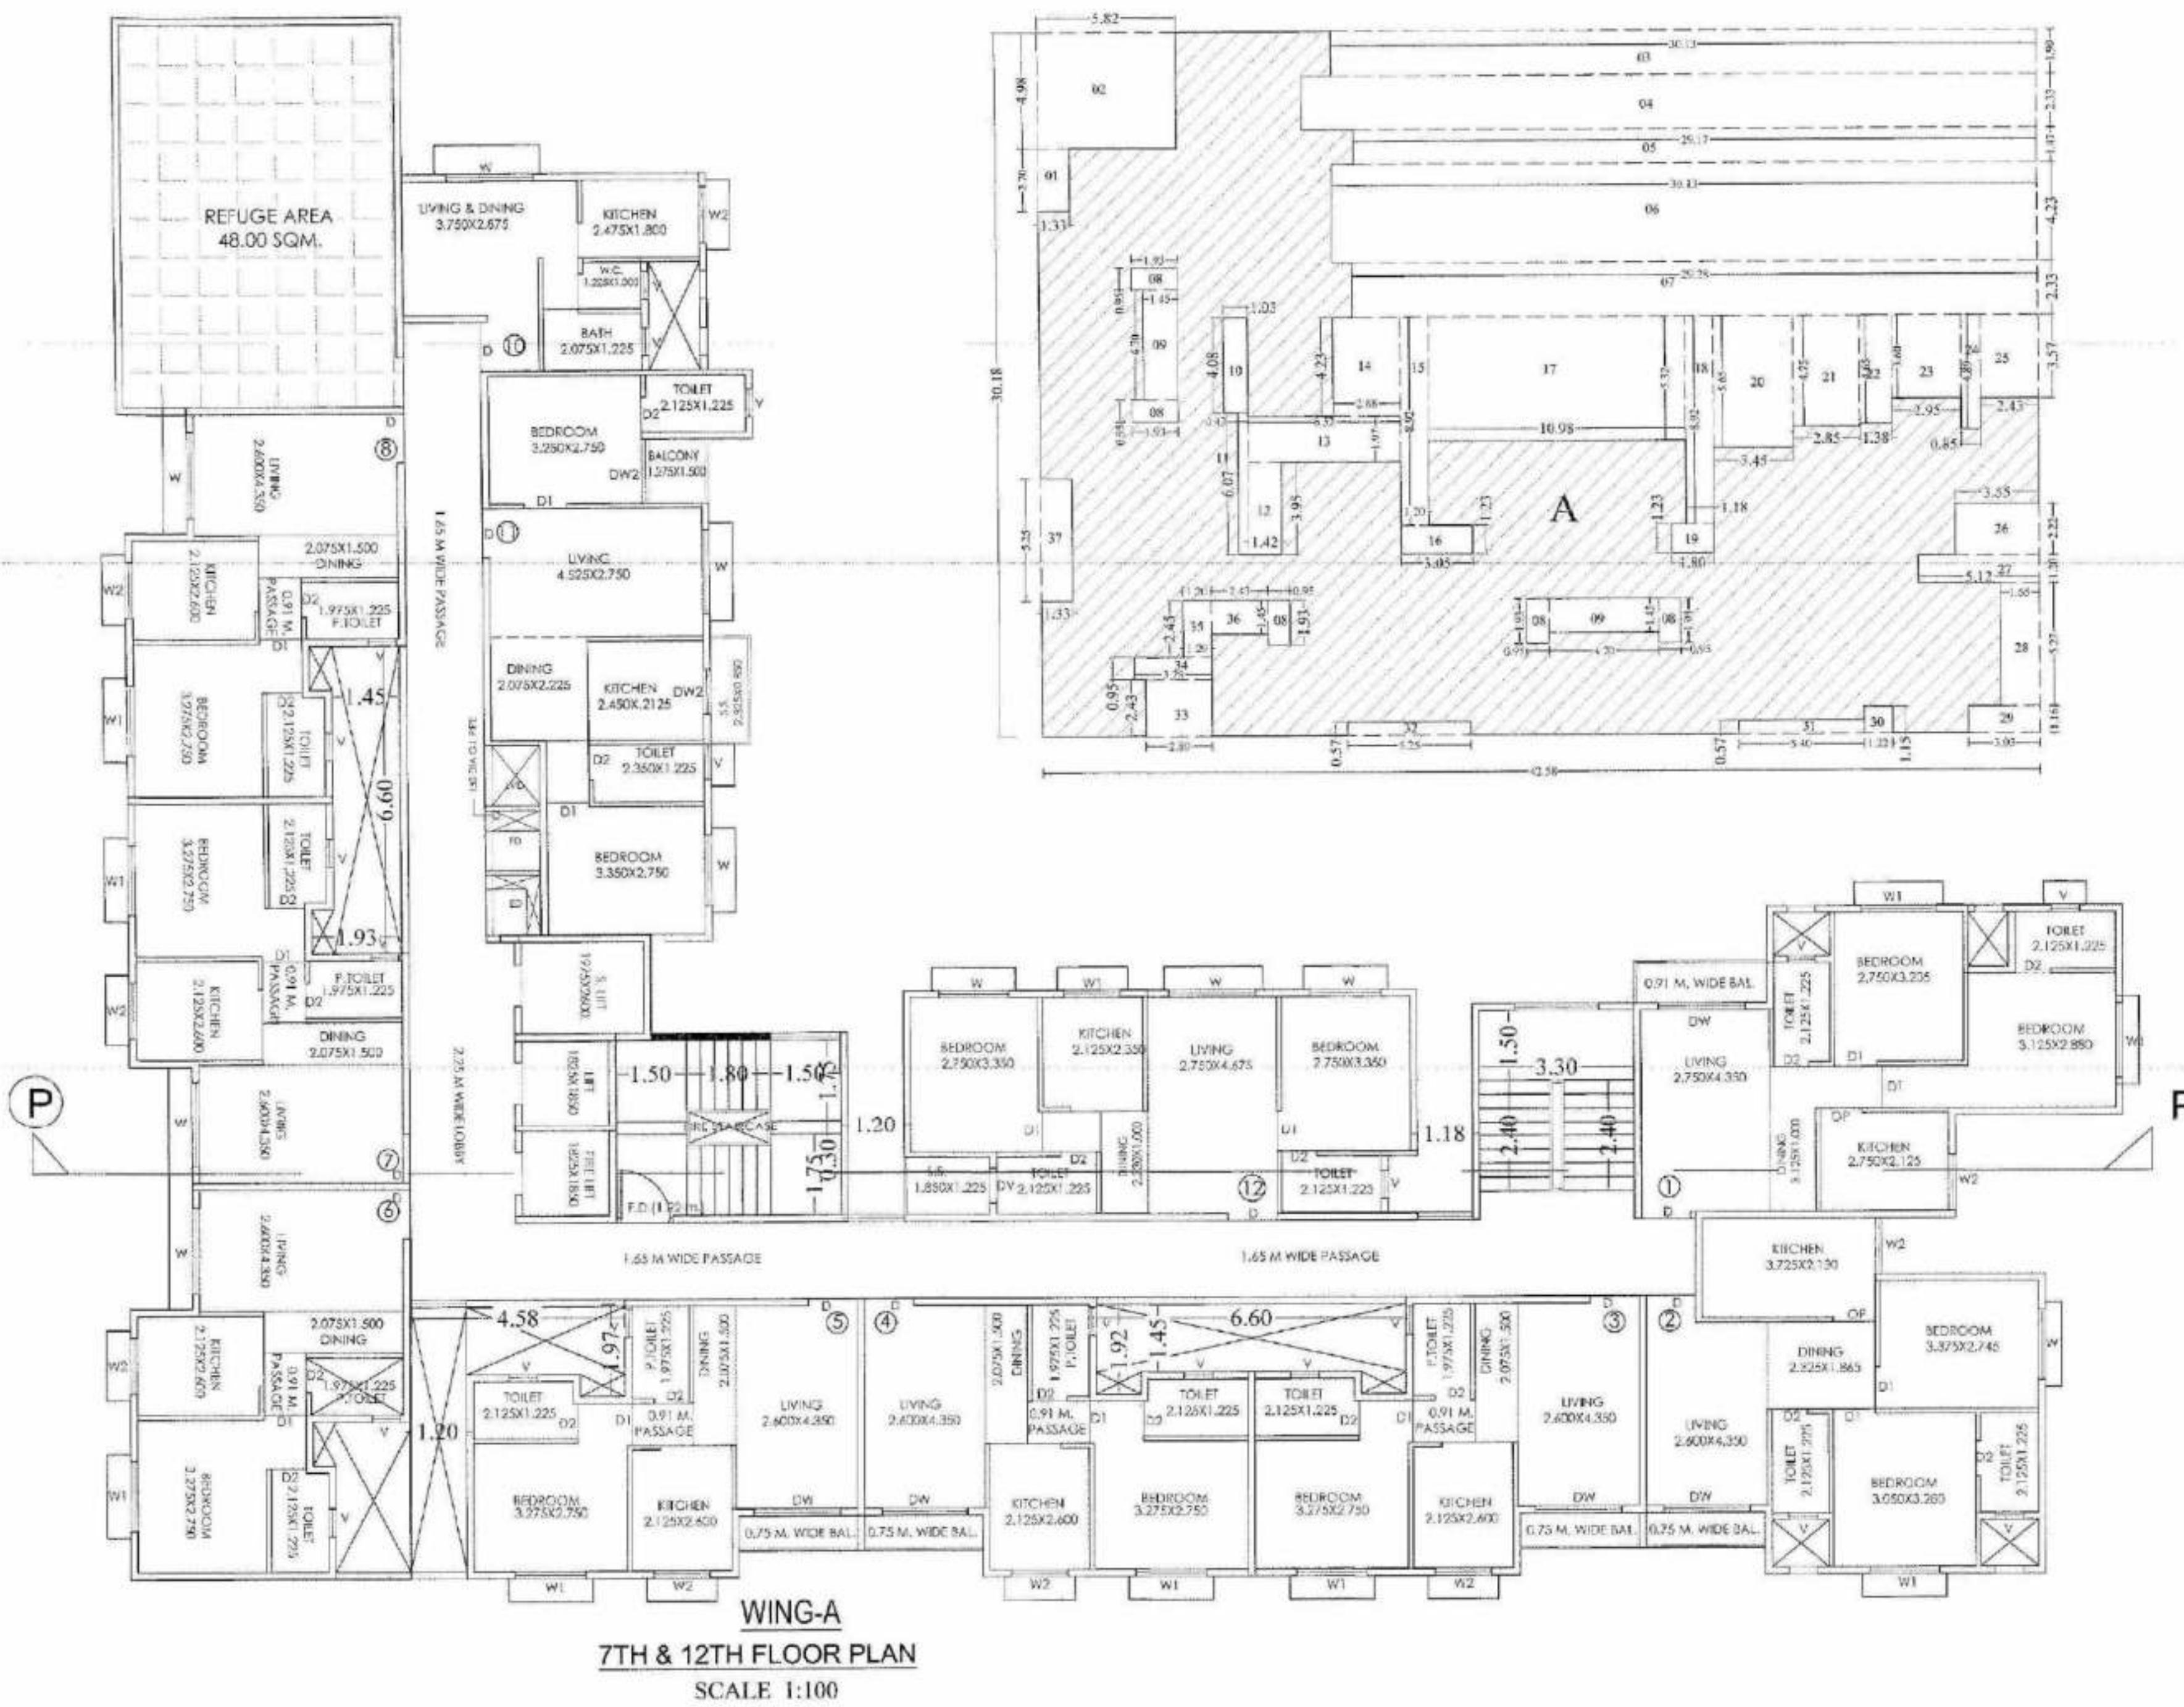



STAMPS OF APPROVAL OF PLANS:

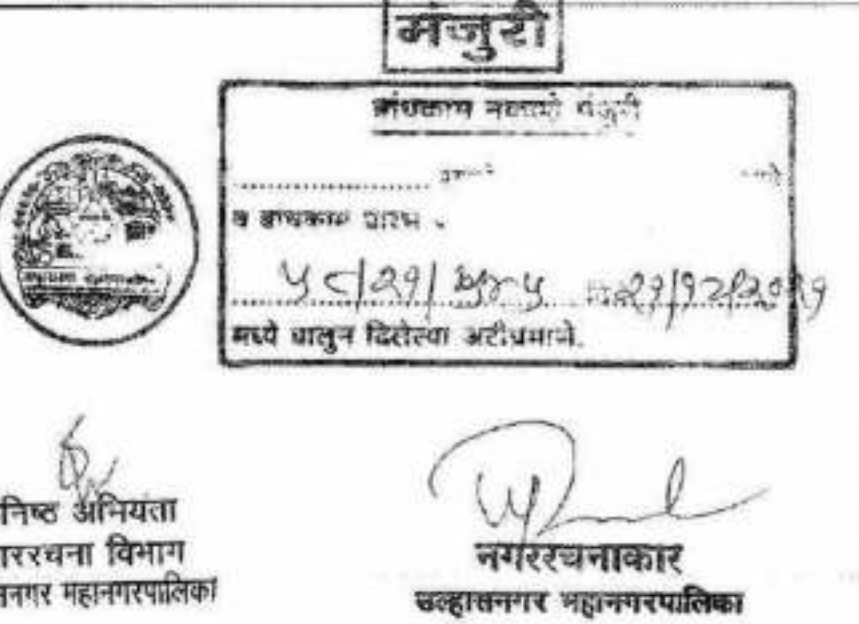

LINE DIAGRAM & AREA CALCULATION OF WING-A, 7TH & 12TH FLOOR (S.C.-1:200)

A 42.58 X 30.18 = 1285.06 SQ.M.


REDUCTION	
1	01.33 x 02.70 x 01 = 03.59
2	04.98 x 05.82 x 01 = 28.98
3	30.13 x 01.90 x 01 = 57.25
4	31.38 x 02.33 x 01 = 73.12
5	29.17 x 01.45 x 01 = 42.88
6	30.13 x 04.23 x 01 = 127.45
7	29.28 x 02.33 x 01 = 68.22
8	01.93 x 00.95 x 05 = 09.17
9	01.45 x 04.70 x 02 = 13.63
10	01.03 x 04.08 x 01 = 04.20
11	00.43 x 06.07 x 01 = 02.61
12	01.42 x 03.95 x 01 = 05.61
13	06.52 x 01.97 x 01 = 12.84
14	02.88 x 04.23 x 01 = 12.18
15	01.20 x 08.92 x 01 = 10.70
16	03.05 x 01.23 x 01 = 03.75
17	10.98 x 05.32 x 01 = 58.41
18	01.18 x 08.92 x 01 = 10.53
19	01.23 x 01.80 x 01 = 02.21
20	03.45 x 05.65 x 01 = 19.49
21	02.85 x 04.75 x 01 = 13.54
22	01.38 x 04.65 x 01 = 06.42
23	02.95 x 03.60 x 01 = 10.62
24	00.85 x 04.89 x 01 = 04.16
25	02.43 x 03.57 x 01 = 08.68
26	03.55 x 02.22 x 01 = 07.88
27	05.12 x 01.20 x 01 = 06.14
28	01.65 x 05.27 x 01 = 08.70
29	01.16 x 03.03 x 01 = 03.51
30	01.22 x 01.15 x 01 = 01.40
31	05.40 x 00.57 x 01 = 03.08
32	05.25 x 00.57 x 01 = 02.99
33	02.80 x 02.43 x 01 = 06.80
34	03.28 x 00.95 x 01 = 03.12
35	01.20 x 02.45 x 01 = 02.94
36	02.43 x 01.45 x 01 = 03.52
37	01.33 x 05.25 x 01 = 06.98
TOTAL REDUCTION	= 667.32 SQ.MT.
TOTAL BUILT-UP AREA	= 617.75 SQ.MT.

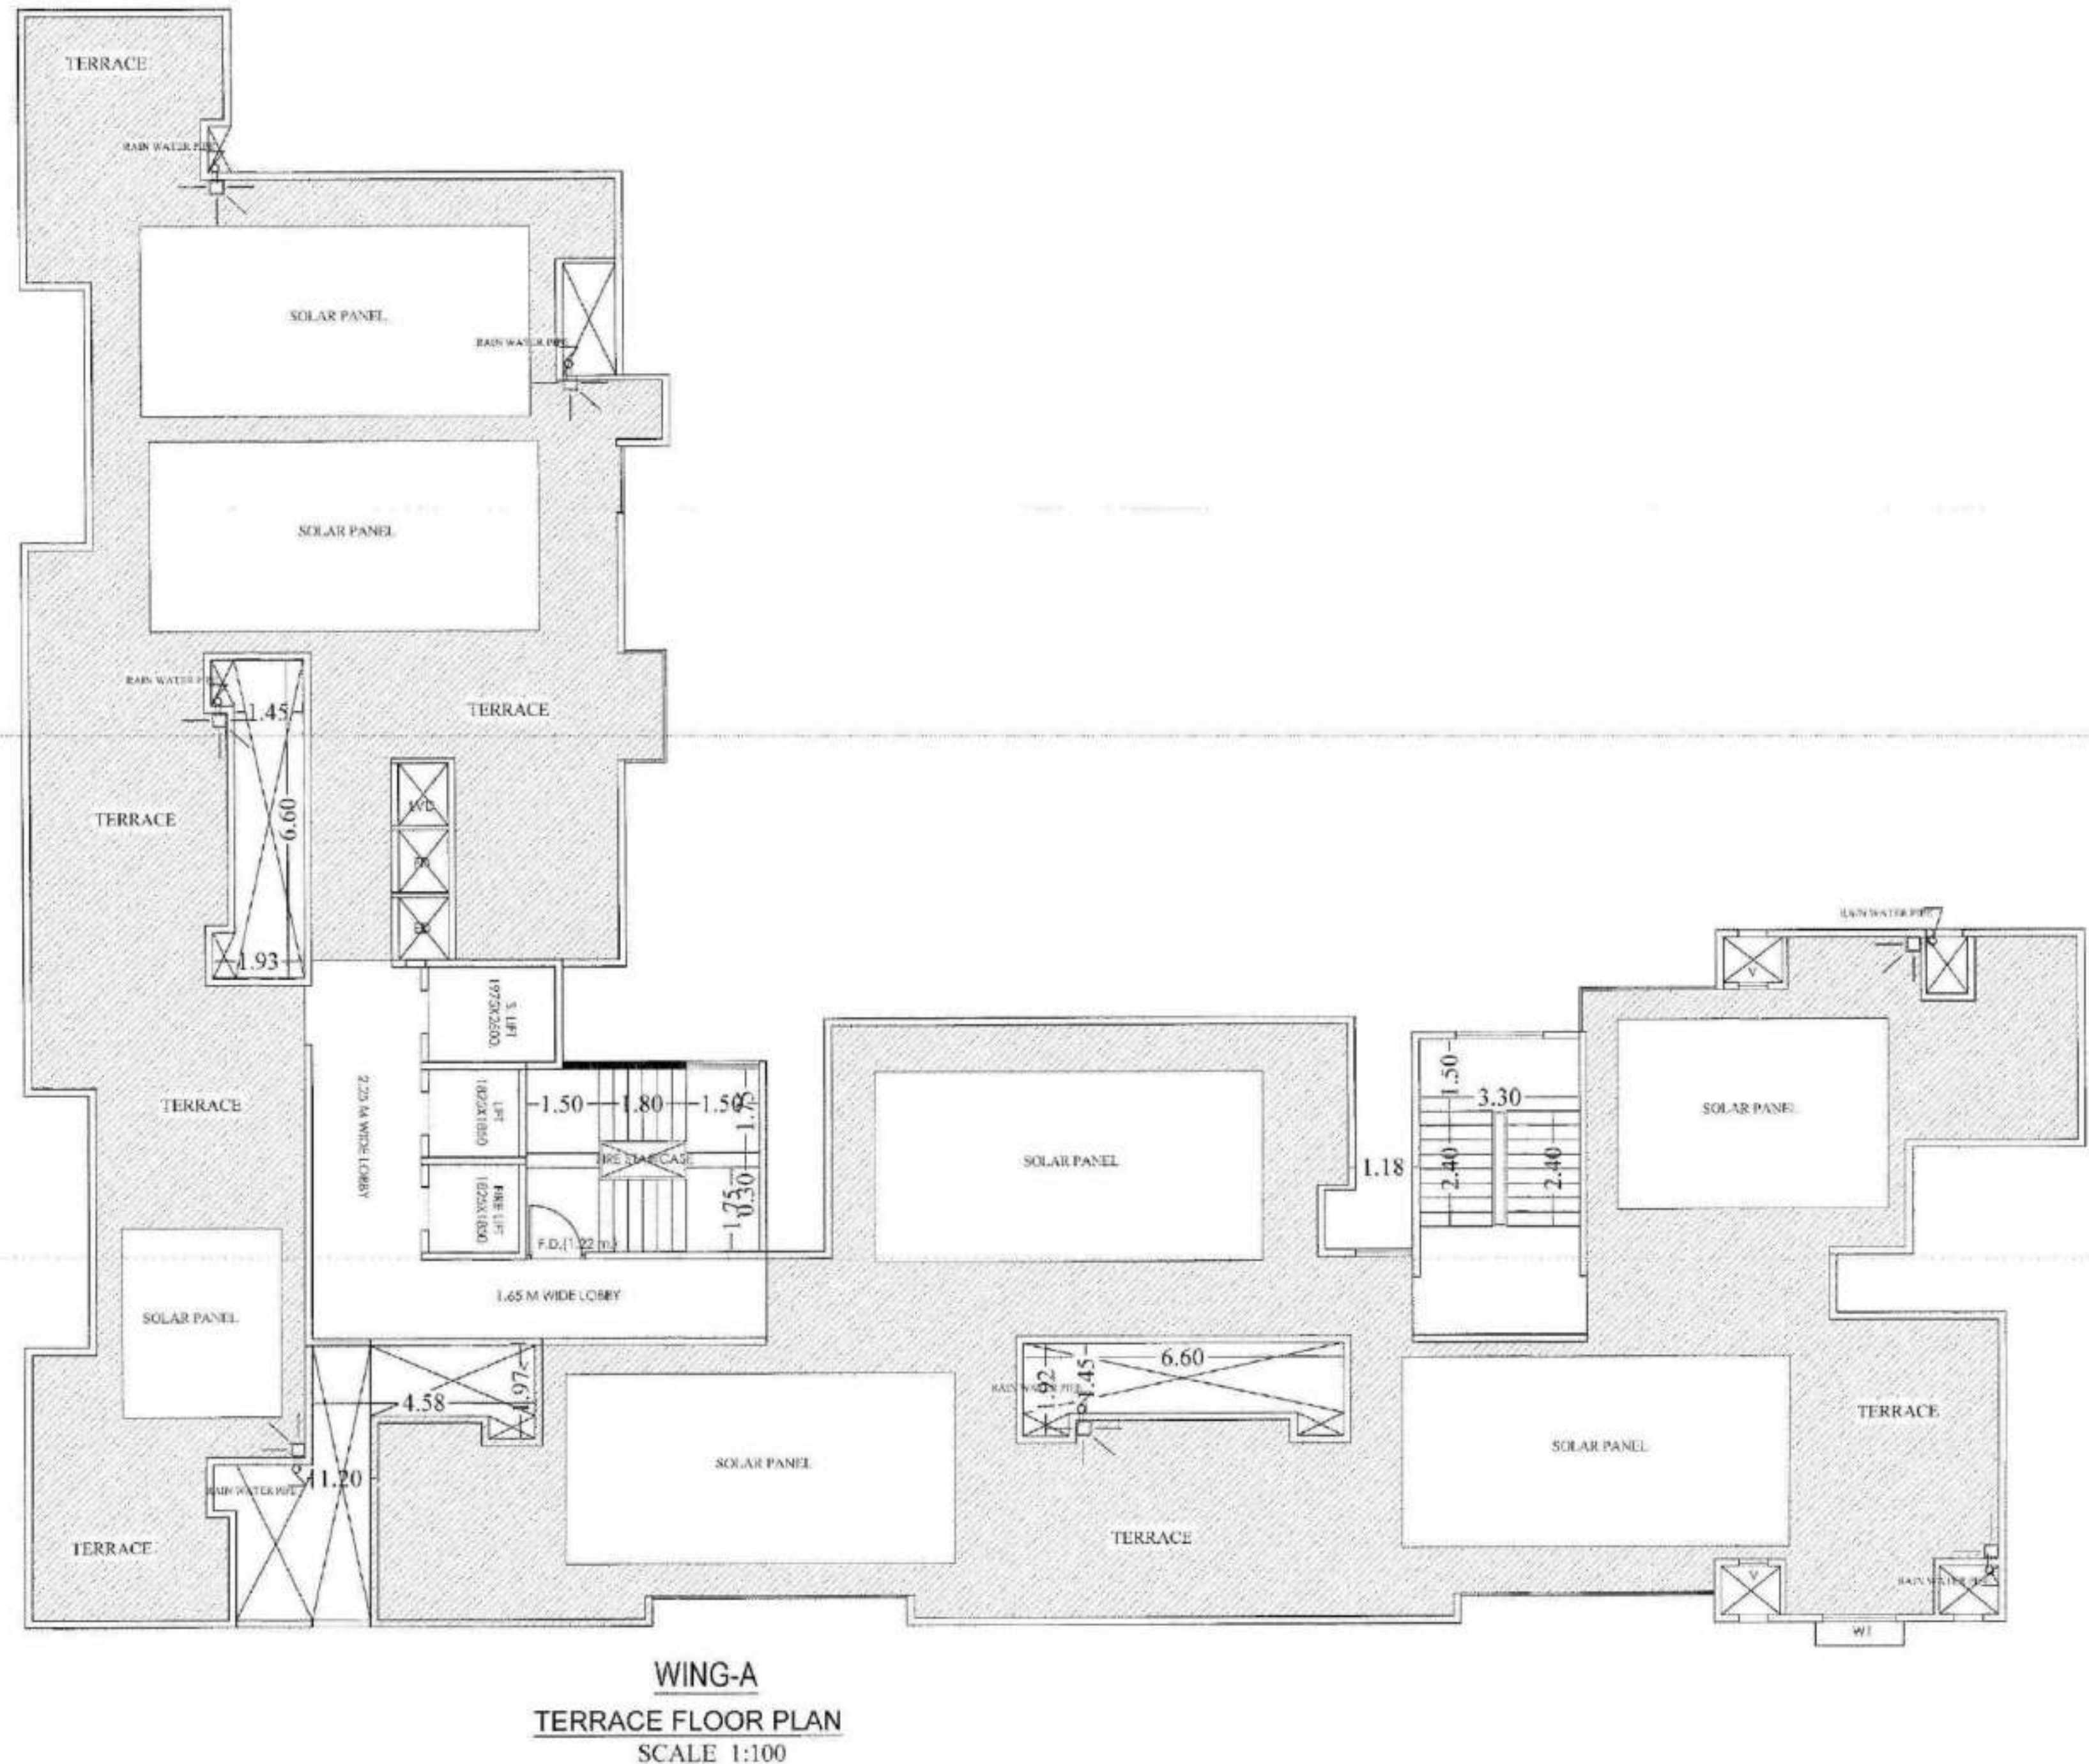

LINE DIAGRAM & AREA CALCULATION OF WING-A, 1ST FLOOR (S.C.-1:200)

A 42.58 X 33.55 = 1428.56 SQ.M.


REDUCTION	
1	38.20 x 02.42 x 01 = 92.44
2	38.68 x 00.95 x 01 = 36.73
3	30.13 x 01.90 x 01 = 57.25
4	31.38 x 02.33 x 01 = 73.12
5	29.17 x 01.45 x 01 = 42.88
6	30.13 x 04.23 x 01 = 127.45
7	29.28 x 02.33 x 01 = 68.22
8	01.93 x 00.95 x 04 = 07.73
9	01.45 x 02.43 x 02 = 07.05
10	01.45 x 04.70 x 01 = 06.82
11	01.03 x 04.08 x 01 = 04.20
12	00.43 x 06.07 x 01 = 02.61
13	01.42 x 03.95 x 01 = 05.61
14	06.52 x 01.97 x 01 = 12.84
15	02.88 x 04.23 x 01 = 12.18
16	01.20 x 08.92 x 01 = 10.70
17	03.05 x 01.23 x 01 = 03.75
18	10.98 x 05.32 x 01 = 58.41
19	01.18 x 08.92 x 01 = 10.53
20	01.23 x 01.80 x 01 = 02.21
21	03.45 x 05.65 x 01 = 19.49
22	02.85 x 04.75 x 01 = 13.54
23	01.38 x 04.65 x 01 = 06.42
24	02.95 x 03.60 x 01 = 10.62
25	00.85 x 04.89 x 01 = 04.16
26	02.43 x 03.57 x 01 = 08.68
27	03.55 x 02.22 x 01 = 07.88
28	05.12 x 01.20 x 01 = 06.14
29	01.65 x 05.27 x 01 = 08.70
30	01.16 x 03.03 x 01 = 03.51
31	01.22 x 01.15 x 01 = 01.40
32	05.40 x 00.57 x 01 = 03.08
33	05.25 x 00.57 x 01 = 02.99
34	02.80 x 02.43 x 01 = 06.80
35	03.28 x 00.95 x 01 = 03.12
36	01.20 x 02.45 x 01 = 02.94
37	02.43 x 01.45 x 01 = 03.52
38	01.33 x 05.25 x 01 = 06.98
TOTAL REDUCTION	= 810.12 SQ.MT.
TOTAL BUILT-UP AREA	= 618.44 SQ.MT.

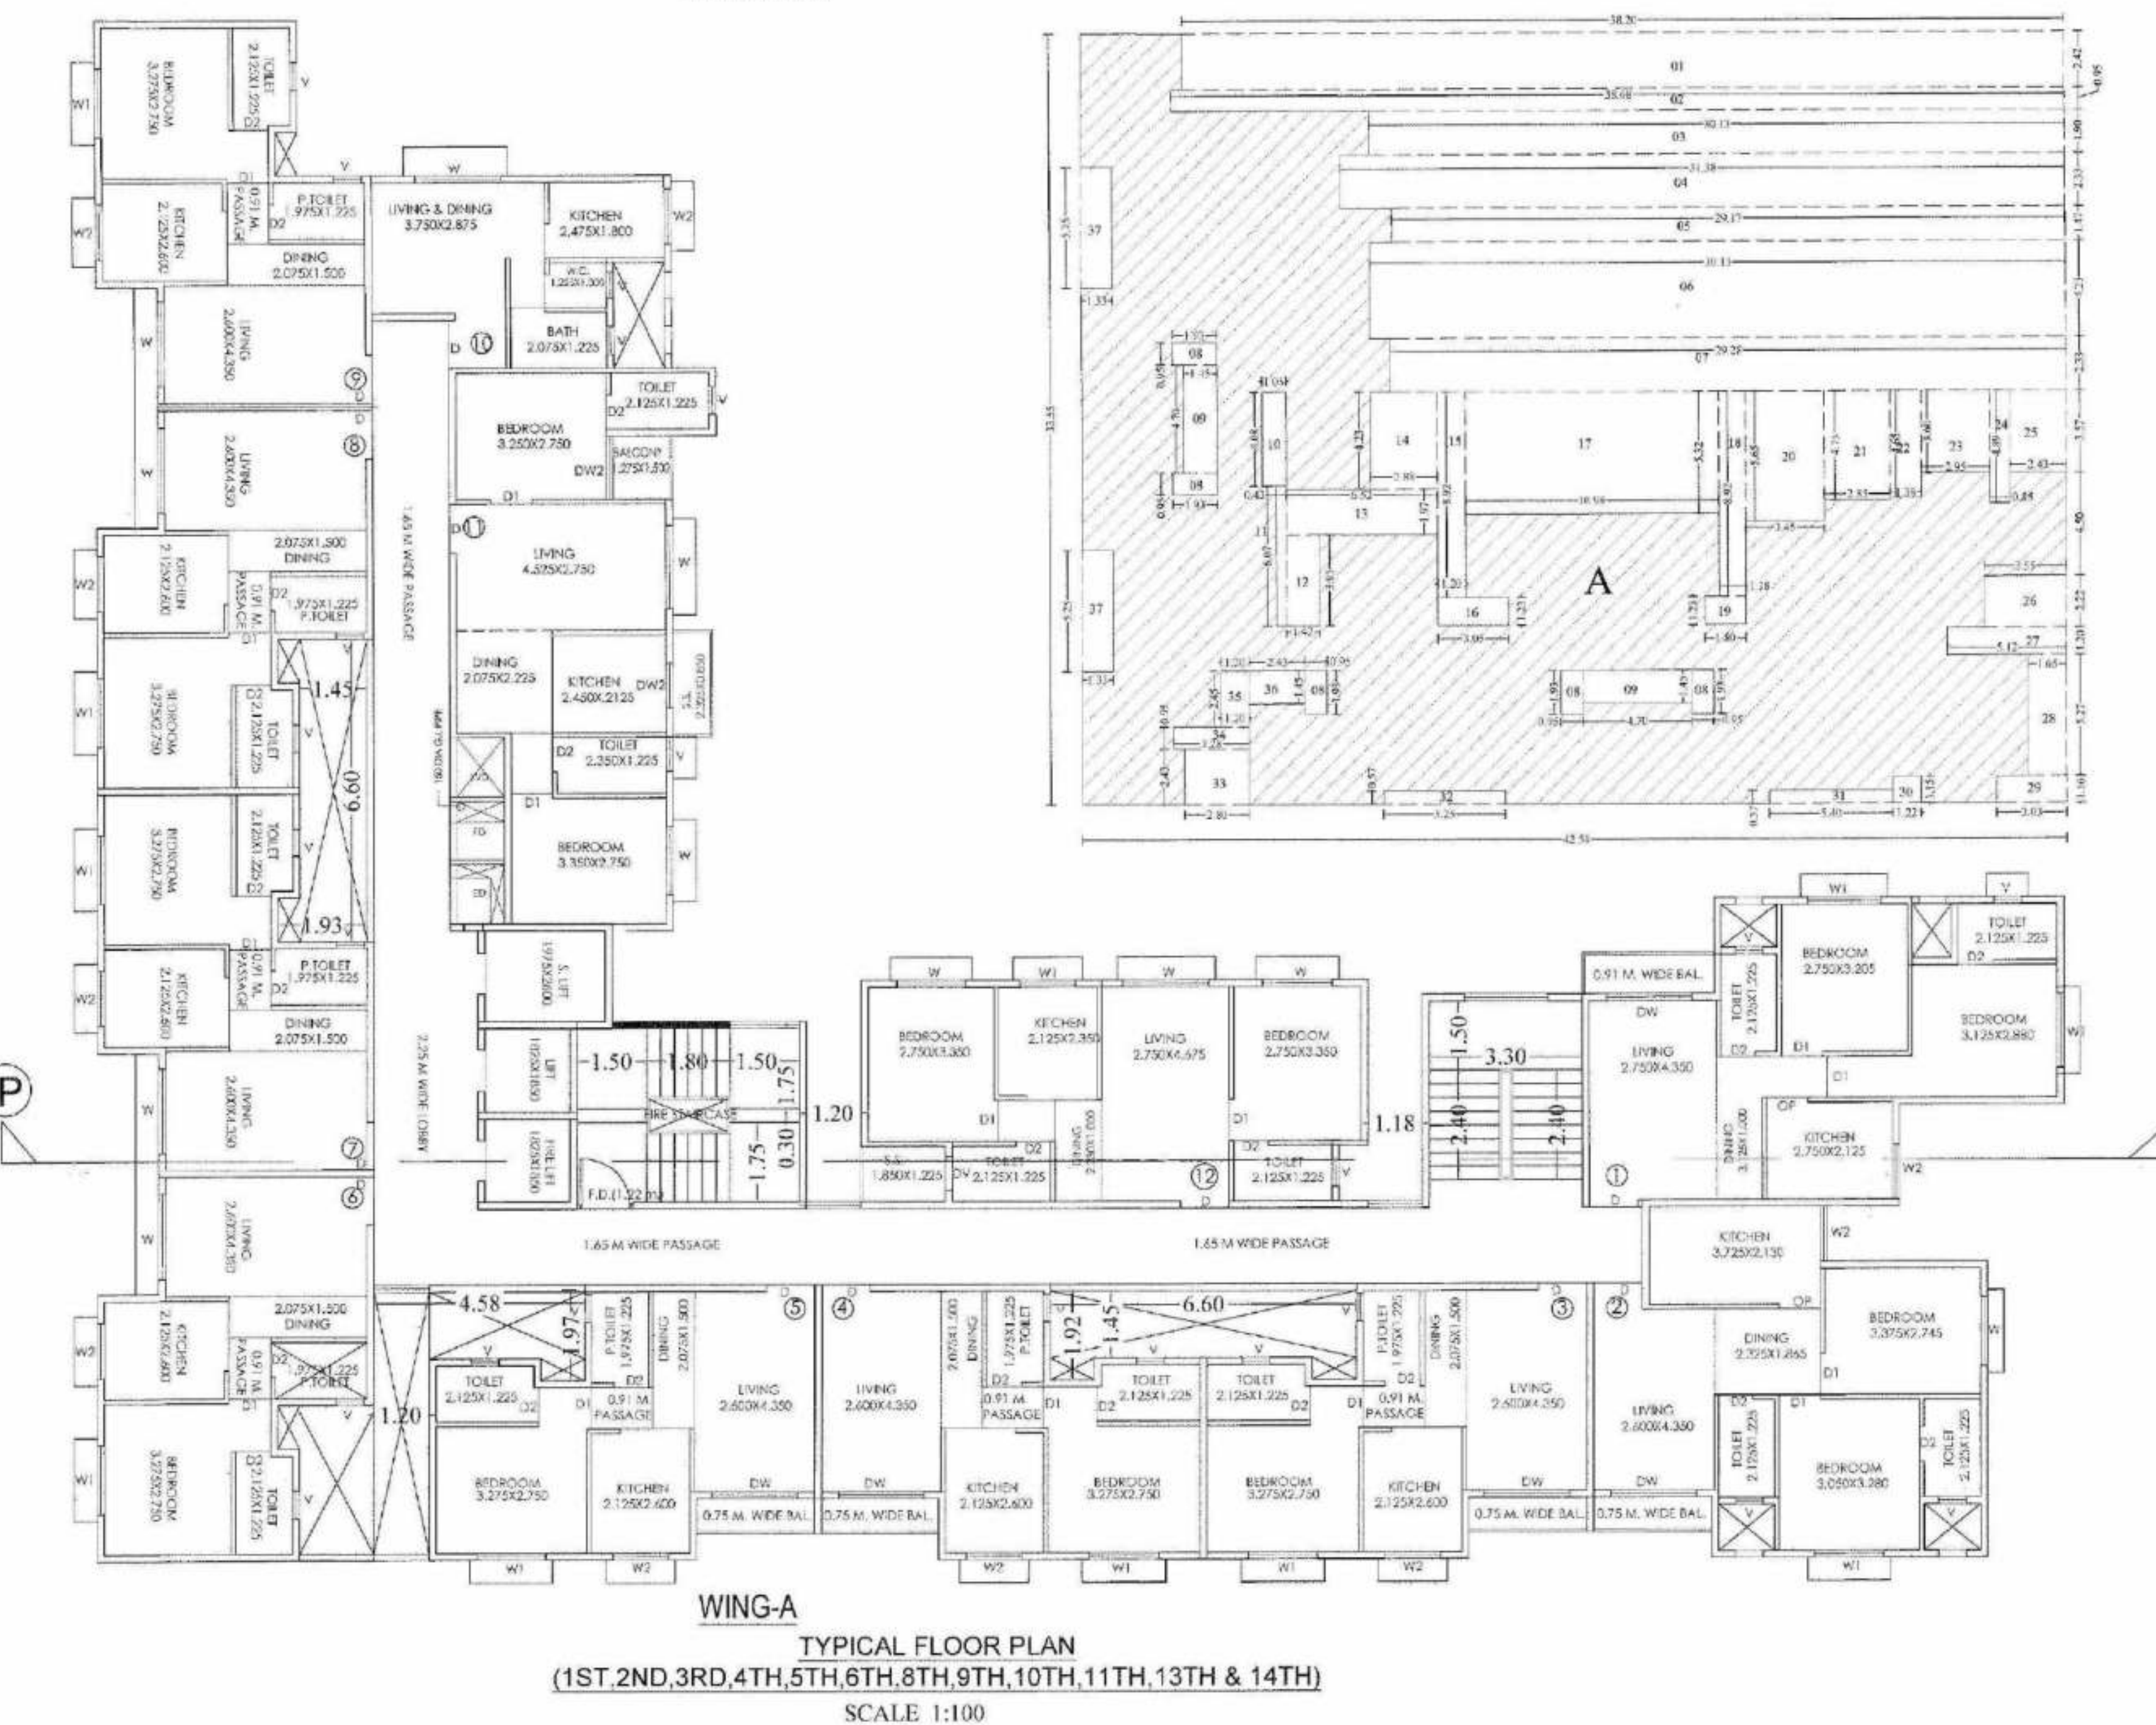

LINE DIAGRAM & AREA CALCULATION OF WING-A TYPICAL FLOOR (S.C.-1:200)

A 42.58 X 33.55 = 1428.56 SQ.M.

REDUCTION	
1	38.20 x 02.42 x 01 = 92.44
2	38.68 x 00.95 x 01 = 36.73
3	30.13 x 01.90 x 01 = 57.25
4	31.38 x 02.33 x 01 = 73.12
5	29.17 x 01.45 x 01 = 42.88
6	30.13 x 04.23 x 01 = 127.45
7	29.28 x 02.33 x 01 = 68.22
8	01.93 x 00.95 x 05 = 09.17
9	01.45 x 04.70 x 02 = 13.63
10	01.03 x 04.08 x 01 = 04.20
11	00.43 x 06.07 x 01 = 02.61
12	01.42 x 03.95 x 01 = 05.61
13	06.52 x 01.97 x 01 = 12.84
14	02.88 x 04.23 x 01 = 12.18
15	01.20 x 08.92 x 01 = 10.70
16	03.05 x 01.23 x 01 = 03.75
17	10.98 x 05.32 x 01 = 58.41
18	01.18 x 08.92 x 01 = 10.53
19	01.23 x 01.80 x 01 = 02.21
20	03.45 x 05.65 x 01 = 19.49
21	02.85 x 04.75 x 01 = 13.54
22	01.38 x 04.65 x 01 = 06.42
23	02.95 x 03.60 x 01 = 10.62
24	00.85 x 04.89 x 01 = 04.16
25	02.43 x 03.57 x 01 = 08.68
26	03.55 x 02.22 x 01 = 07.88
27	05.12 x 01.20 x 01 = 06.14
28	01.65 x 05.27 x 01 = 08.70
29	01.16 x 03.03 x 01 = 03.51
30	01.22 x 01.15 x 01 = 01.40
31	05.40 x 00.57 x 01 = 03.08
32	05.25 x 00.57 x 01 = 02.99
33	02.80 x 02.43 x 01 = 06.80
34	03.28 x 00.95 x 01 = 03.12
35	01.20 x 02.45 x 01 = 02.94
36	02.43 x 01.45 x 01 = 03.52
37	01.33 x 05.25 x 01 = 06.98
TOTAL REDUCTION	= 770.92 SQ.MT.
TOTAL BUILT-UP AREA	= 657.64 SQ.MT.

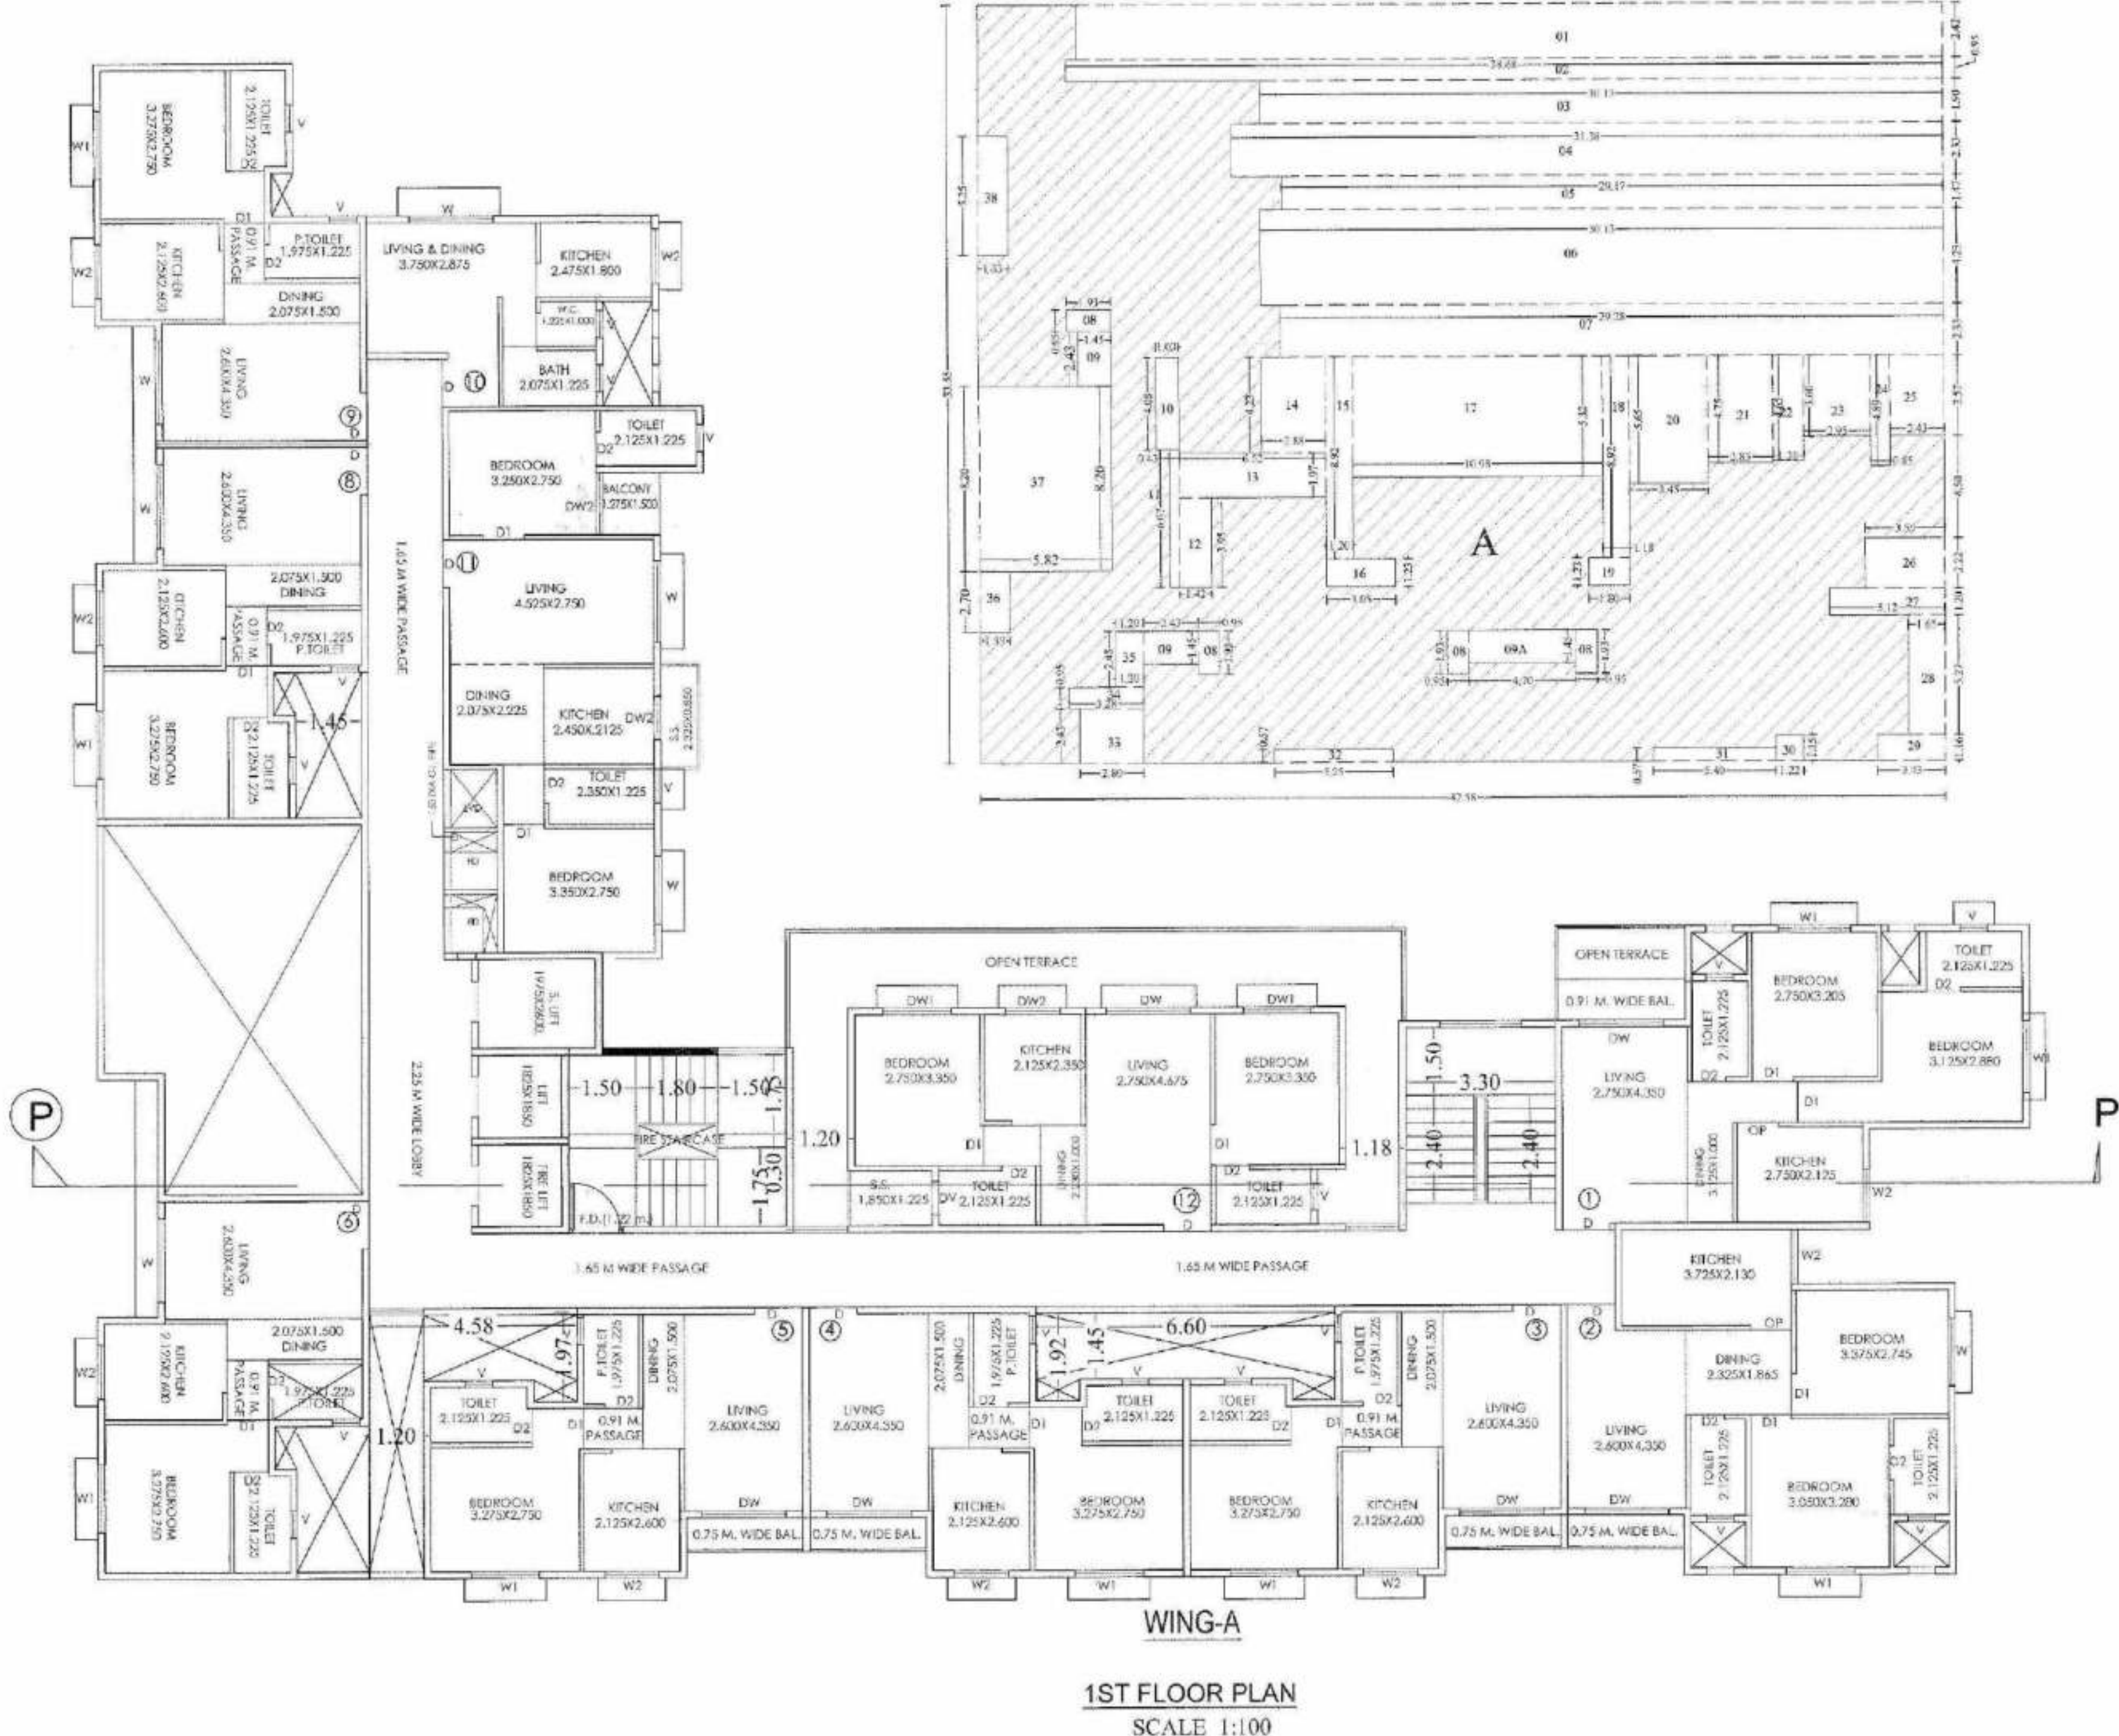

Certificate of Area:
Certified that the plot under reference was surveyed by me on _____ and the dimensions of sides etc. of plot stated on plan are as measured on site and the area so worked out tallies with the area stated in document of Ownership T.P. Scheme Records/ I and Records Department/City Survey records.
Signature _____
(Name of Architect/ Licensed Engineer/ Supervisor)

Owner's Declaration -
I/We undersigned hereby confirm that I/We would abide by plans approved by Authority / Collector. I/We would execute the structure as per approved plans. Also I/We would execute the work under supervision of proper technical person so as to ensure the quality and safety at the work site.
Owner (s) name and signature _____

1. SHRI. HARBIR SINGH JOGINDER SINGH HAYER, *Hayer*
2. MRS. KULMEER KUR GULSHAN BIR SINGH HAYER, *Kulmeer*
3. SHRI. GAGANDEEPSINGH GULSHAN BIR SINGH HAYER, *Gulshan*
4. SHRI. KARANDEEPSINGH SUKH BIR SINGH HAYER, *Karan*
5. SHRI. ISHWAR SUKH BIR SINGH HAYER, *Ishwar*
6. SHRI. SAHIB SINGH JAGDEEPSINGH HAYER, *Sahib*
7. SHRI. BIRENDRASINGH JAGDEEPSINGH HAYER, *Biren*
8. SHRI. SAHIL JEET SINGH JAGDEEPSINGH HAYER, *Sahil*
9. SMT. GURBAN RULAT, *Gurban*
10. SMT. SUKHINDER KAUR JAGDEEPSINGH HAYER, *Sukhinder*

Job No. _____ Drawing No. _____ Scale _____ Drawn by _____ Checked by _____
Registration No. of Architect _____
License No. of Licensed Engineer/ Supervisor _____

11/11/21 MD-02/06 AS GIVEN

Architect/ Licensed Engineer/ Supervisor name and signature _____
Signature _____
(Name of Architect/ Licensed Engineer/ Supervisor)