



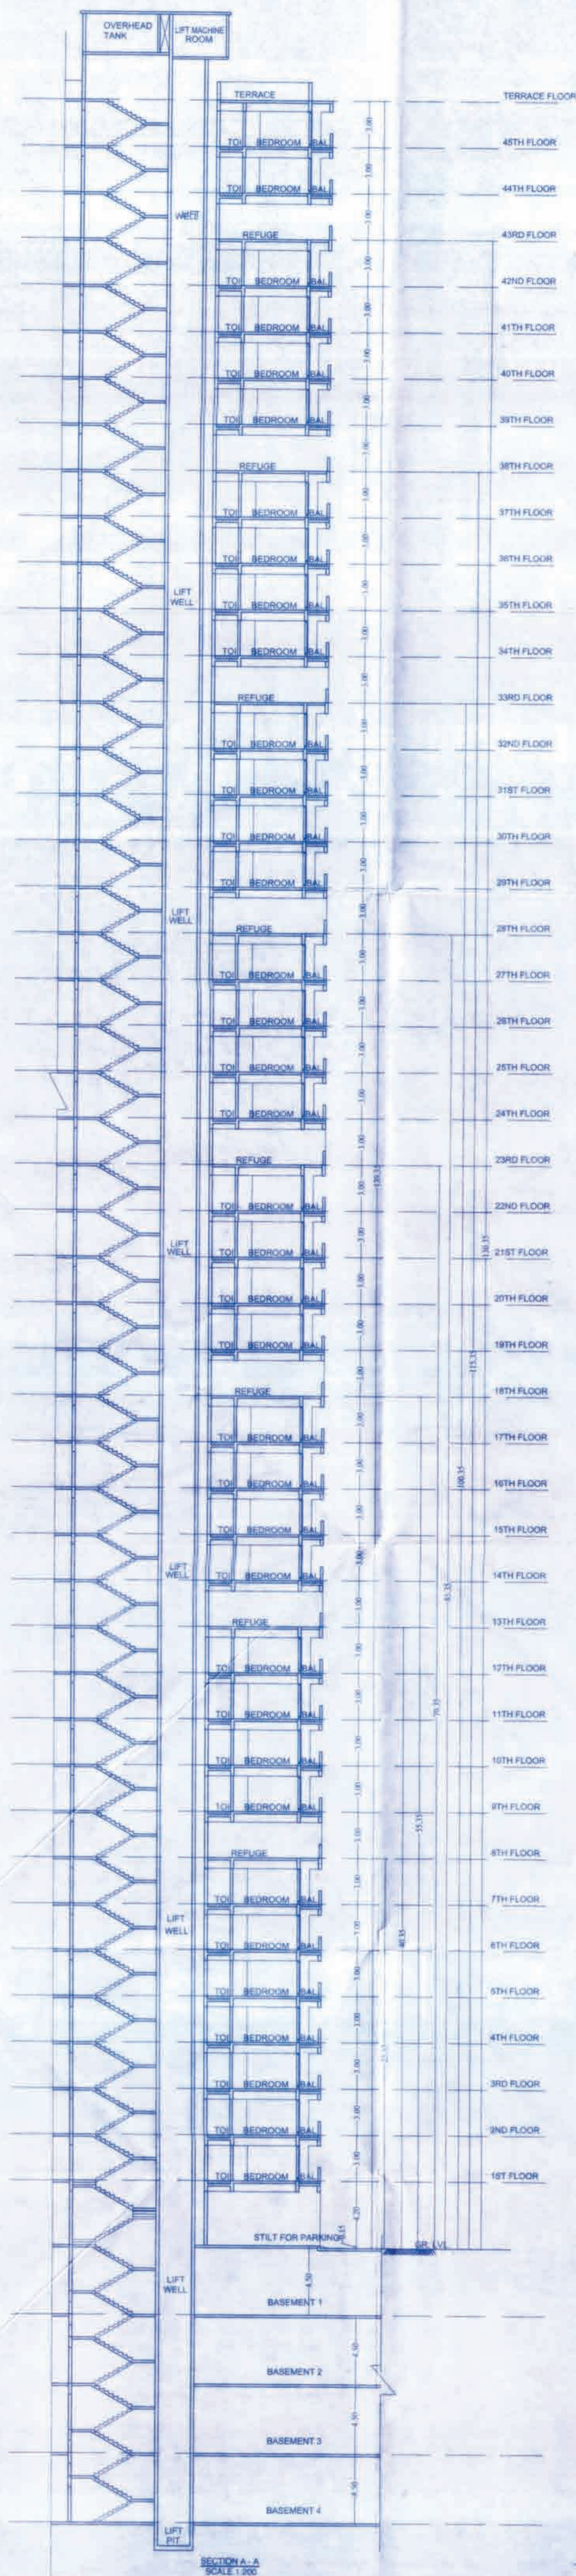

SECTION A-A
SCALE 1:200

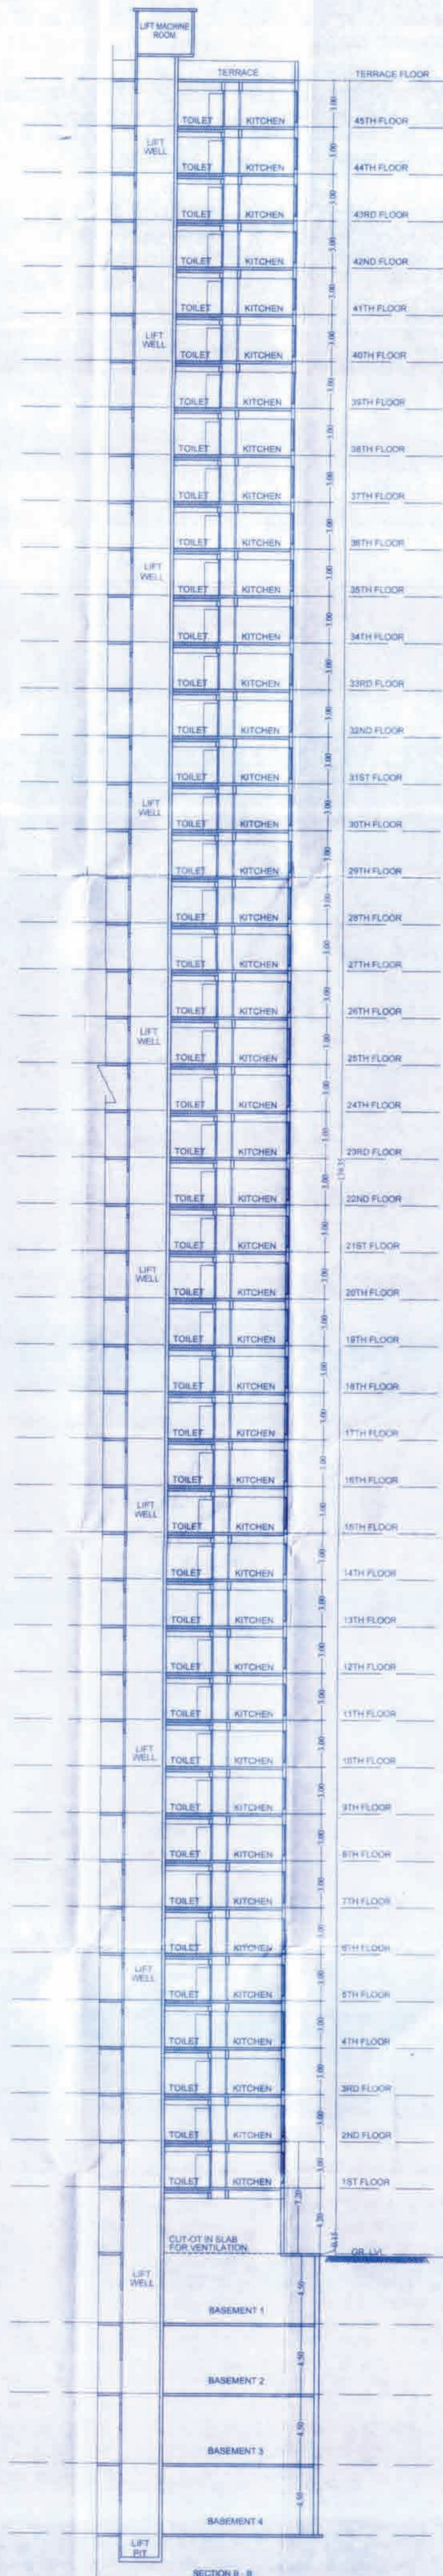

SECTION B-B
SCALE 1:200

PROFORMA - B

CONTENTS OF SHEET

10/14

SECTIONS

BUILDING NO.14
4 LVL.BASE.+GR./ST. TO 45TH FLOORS.

STAMP OF APPROVAL OF PLANS

Amended

Plans are approved Subject to conditions
Prescribed in Permit No. V.P. 30570/04/16/23/475
TMC/TP-DP/TP/3.282/22 Dated: 07/03/2022

Deputy Engineer
(TDD)

Executive Engineer
(TDD)

Thane Municipal Corporation
The City of Thane

सावधान

महानगरपालिकाको कार्यालयमा नयाँ योजनाको तयारी
विशेष विवरण दिनुपर्नेछ। अनिवार्य रूपमा
परामर्शदाताको साथै अन्य आवश्यक योजना, मस्यौदा
प्राप्तिका लागि नयाँ योजना दिनुपर्नेछ। यसमा ५२
अनुसारको योजनाको तयारी गर्ने। त्यसको कार्यालय
माथि ५ मंजुरी गर्ने। ५०००/- रकम तिर्नुपर्नेछ।



DESCRIPTION OF PROPOSAL

PROPOSED RES. BUILDING ON PLOT BEARING OLD
S.NO.208(P) TO 212(P),S.NO.215(P) TO 220(P)
AND NEW S.NO.43,
H.NO.2,3,4A,4B,4C,4D,S.NO.44,H.NO.1,2A,2B,
S.NO.45,H.NO.1A,1B & 2 TO 8,S.NO.46,H.NO.1 TO 17A,
S.NO.47,H.NO.2 TO 5 & 7,S.NO.49,H.NO.3 TO 6 & 9,
S.NO.50,H.NO.1 & 2,S.NO.51,H.NO.1 TO 15,
S.NO.52,H.NO.1 TO 3,S.NO.53,H.NO.1 TO 3,S.NO.54,
H.NO.1 TO 4,5A TO 6,5B,5C,5D & 8A,S.NO.55,
S.NO.56,H.NO.1 TO 6 AT BALKUM FOR
M/S DHRUVA WOOLEN MILLS PVT.LTD.

ADDRESS OF DEVELOPER

DHRUVA WOOLEN MILLS PVT LTD
Runwal Omkar Square 1.5th Floor 1 Off
Eastern Express Highway 1 Sion
Mumbai - 400 022 | Tel: 61133000 | Direct: 61133216

NAME & SIGNATURE OF OWNER / P.O.A.HOLDER

Director/ AUTHORIZED SIGNATORY
M/S DHRUVA WOOLEN MILLS PVT.LTD.

ARCHITECT



AR. SHASHIKANT V. DESHMUKH
ARCHITECTS, REGD. VALUER, INT. DESIGNERS
101, Kanak Towers, Opp. Sahakar Temple, Bhamburda Rd. Thane (W)
400602 Ph: 25734020, 25731141, 25734047
dshankar@shashikantvdeshmukh.com
shashikantvdeshmukh@gmail.com

ARCHITECT/LICENSED ENGINEER/SUPERVISOR NAME AND SIGNATURE

JOB NO. DRAWN BY NIKHIL SCALE 1:100
DRAWING NO. : 10 CHECKED BY DINESH
REGISTRATION NO. OF ARCHITECT/
LICENSE NO. OF LICENSED
ENGINEER/SUPERVISOR

