

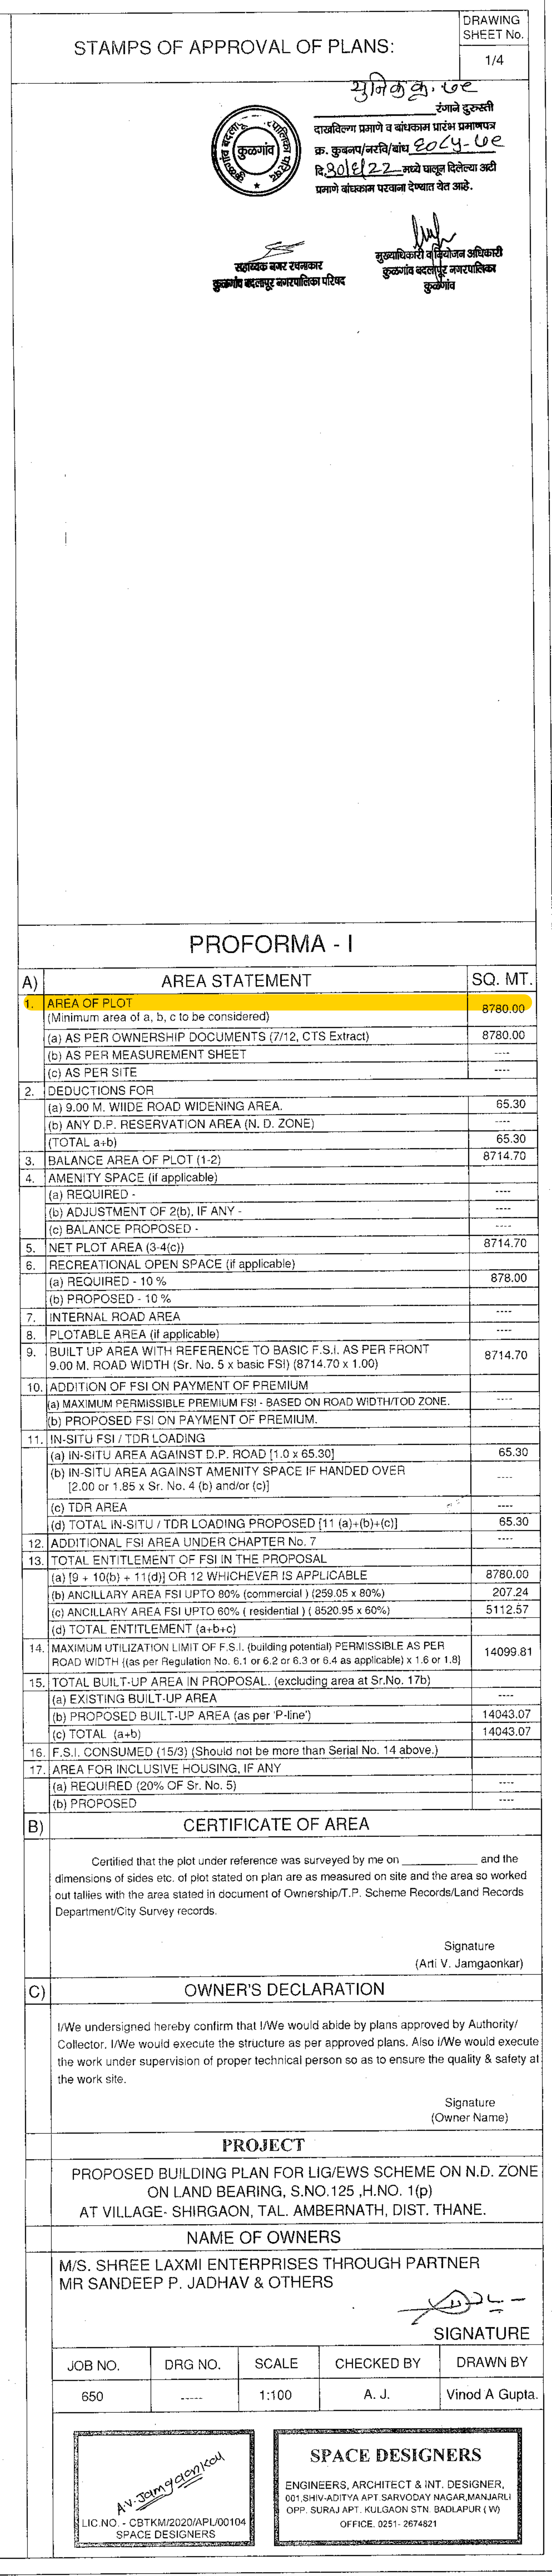
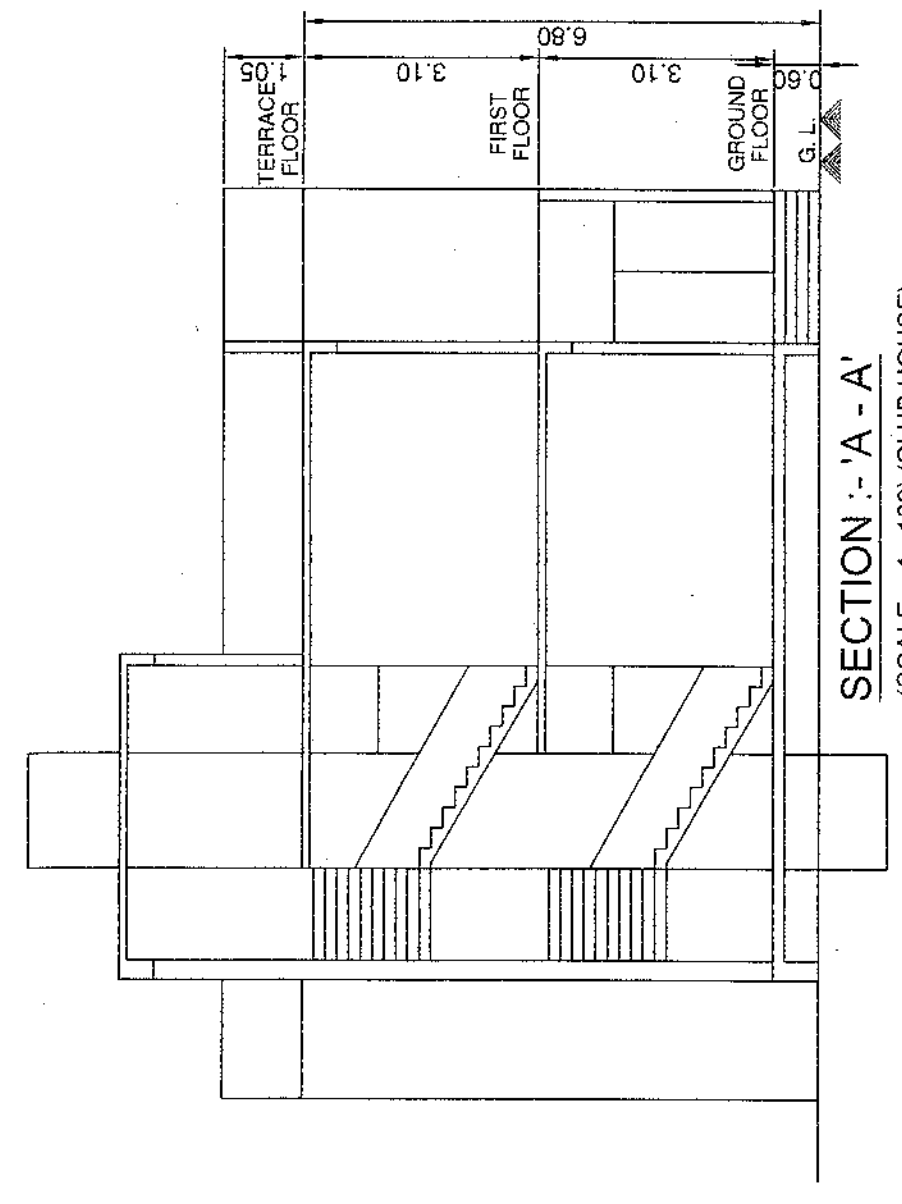
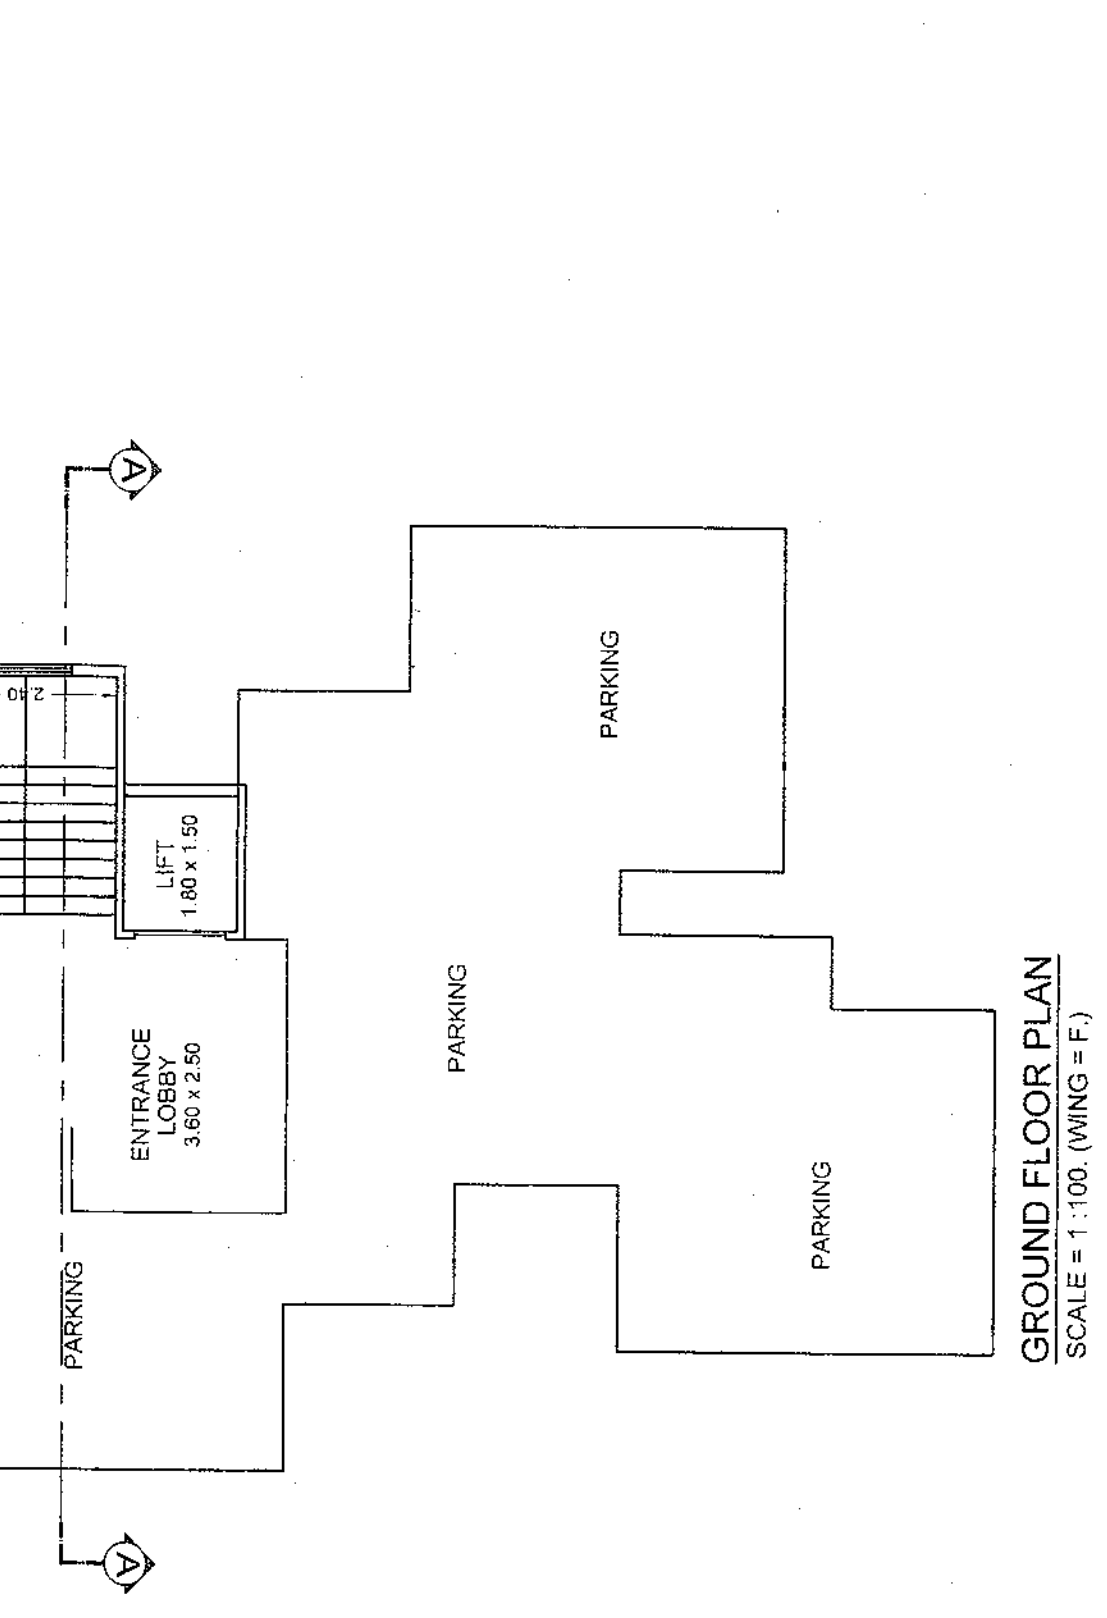
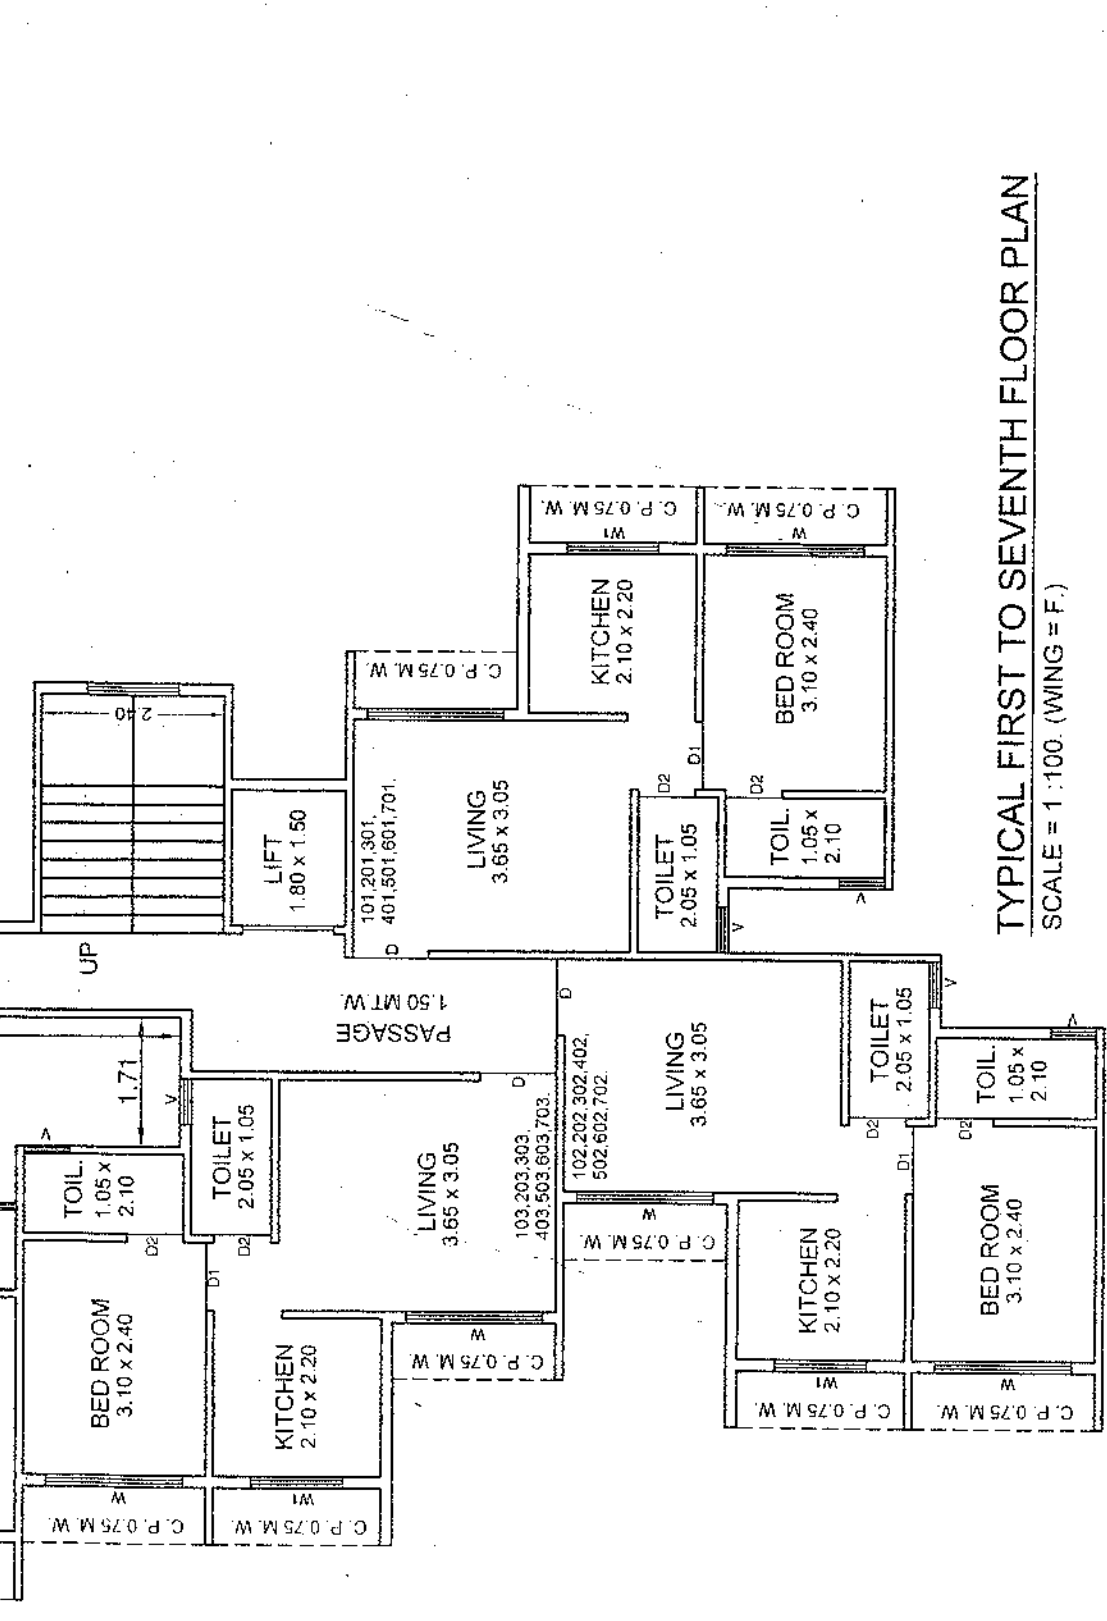
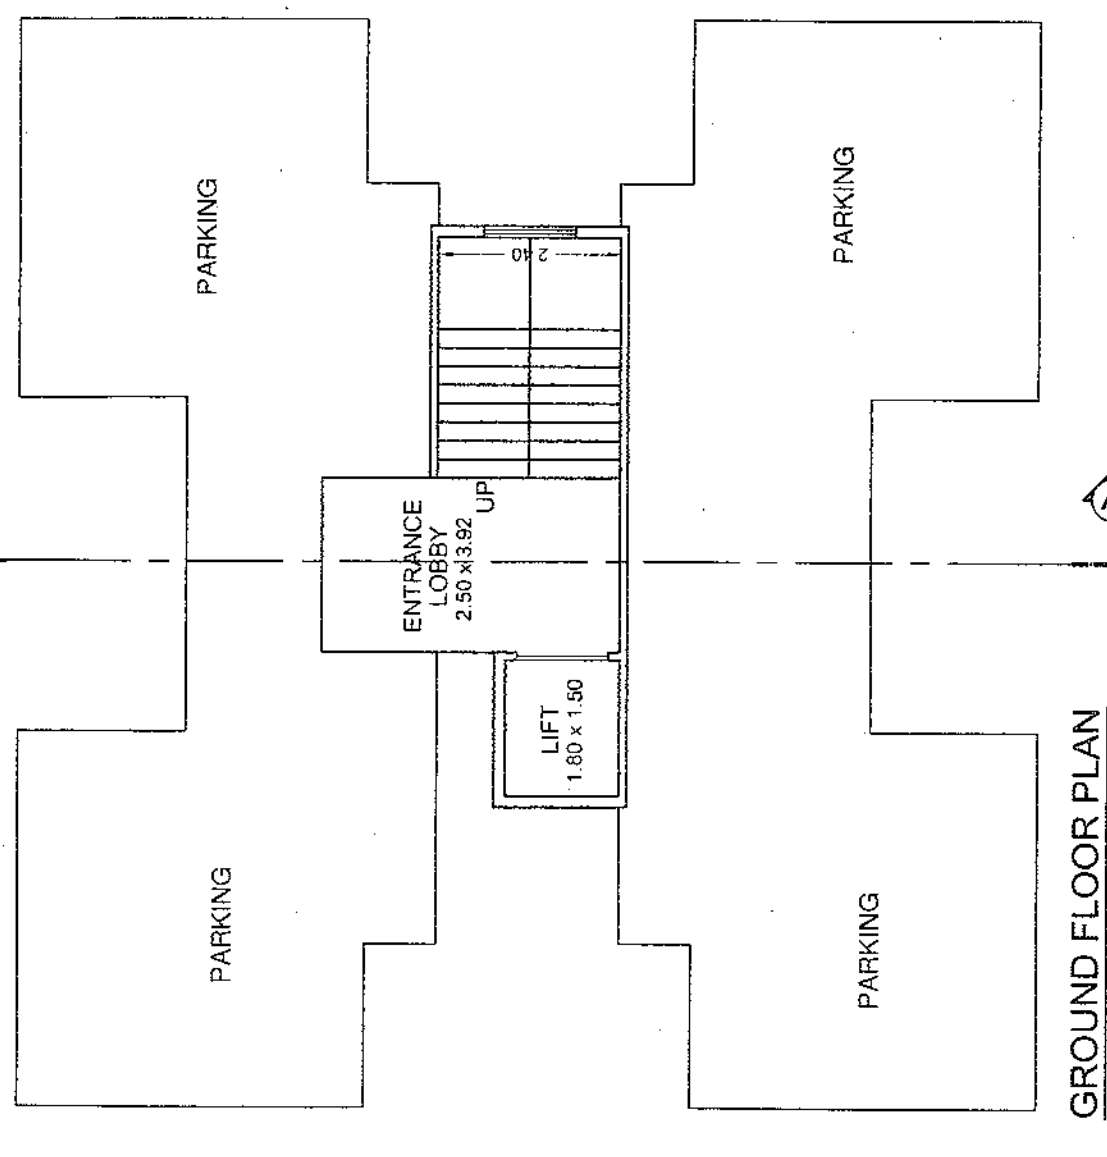
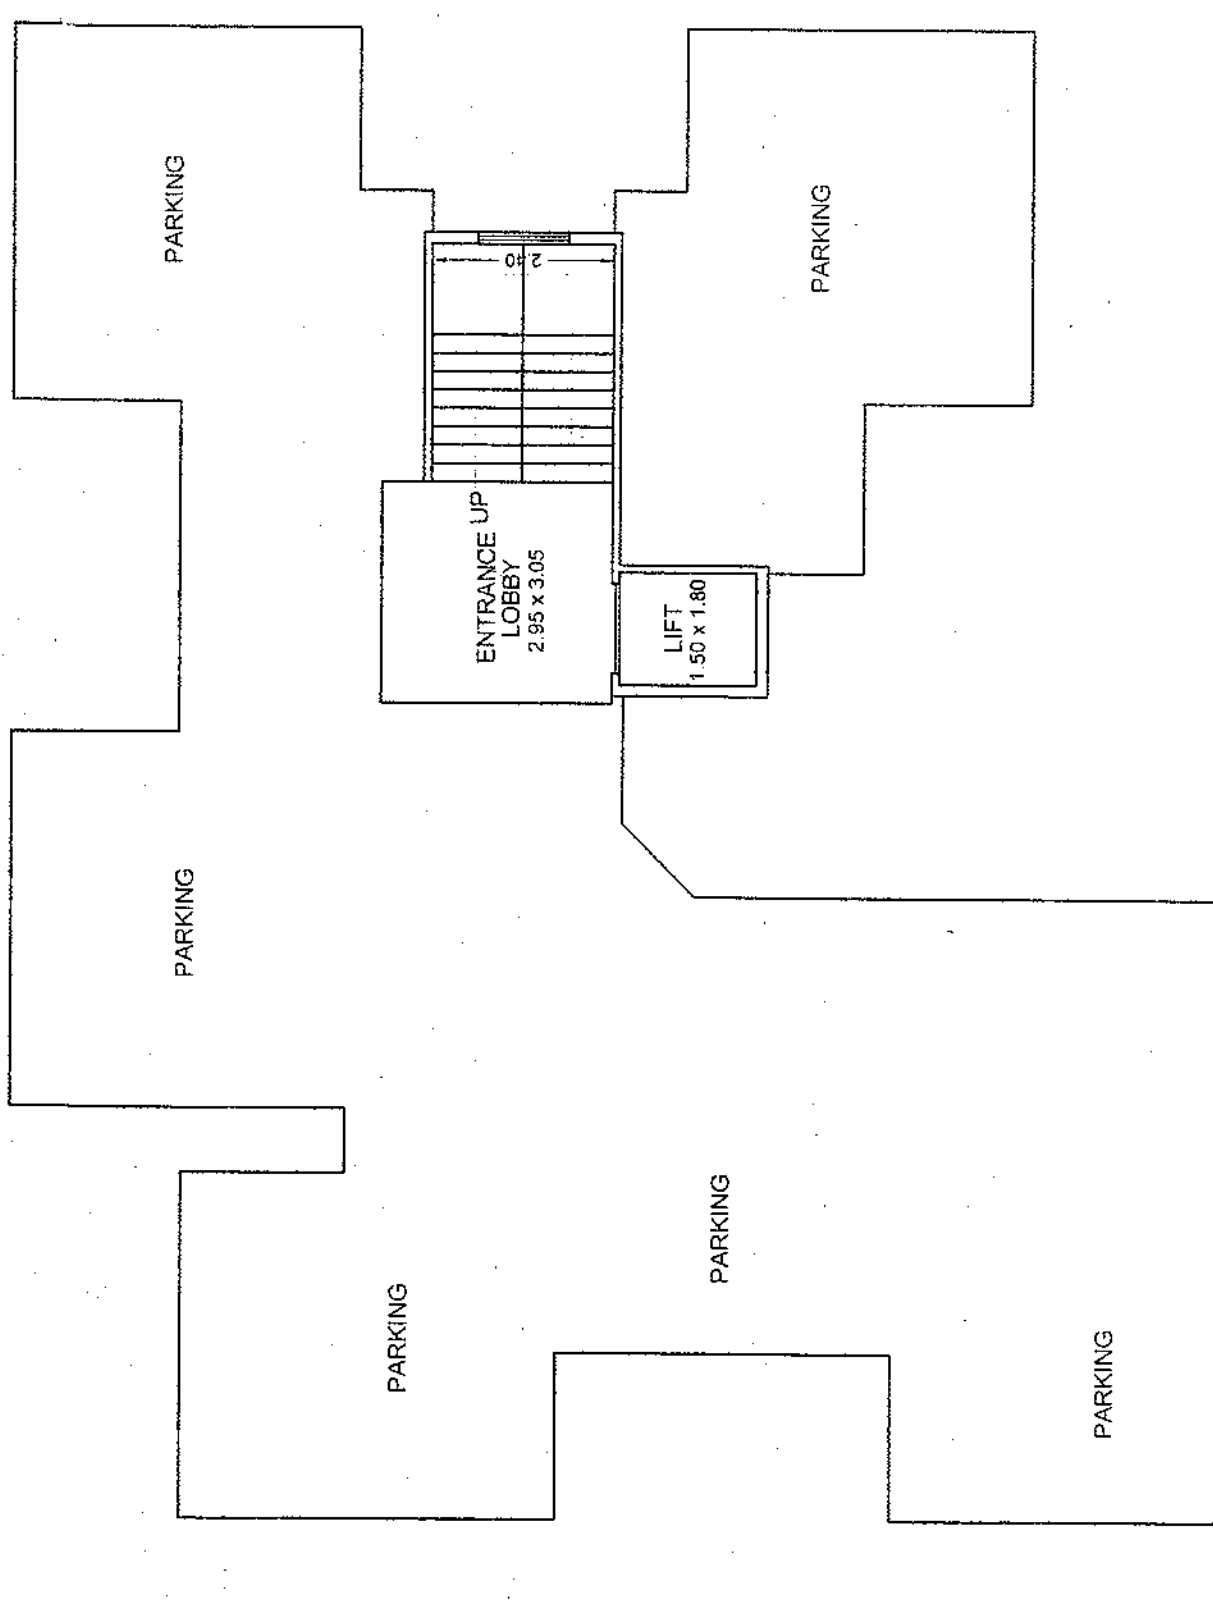
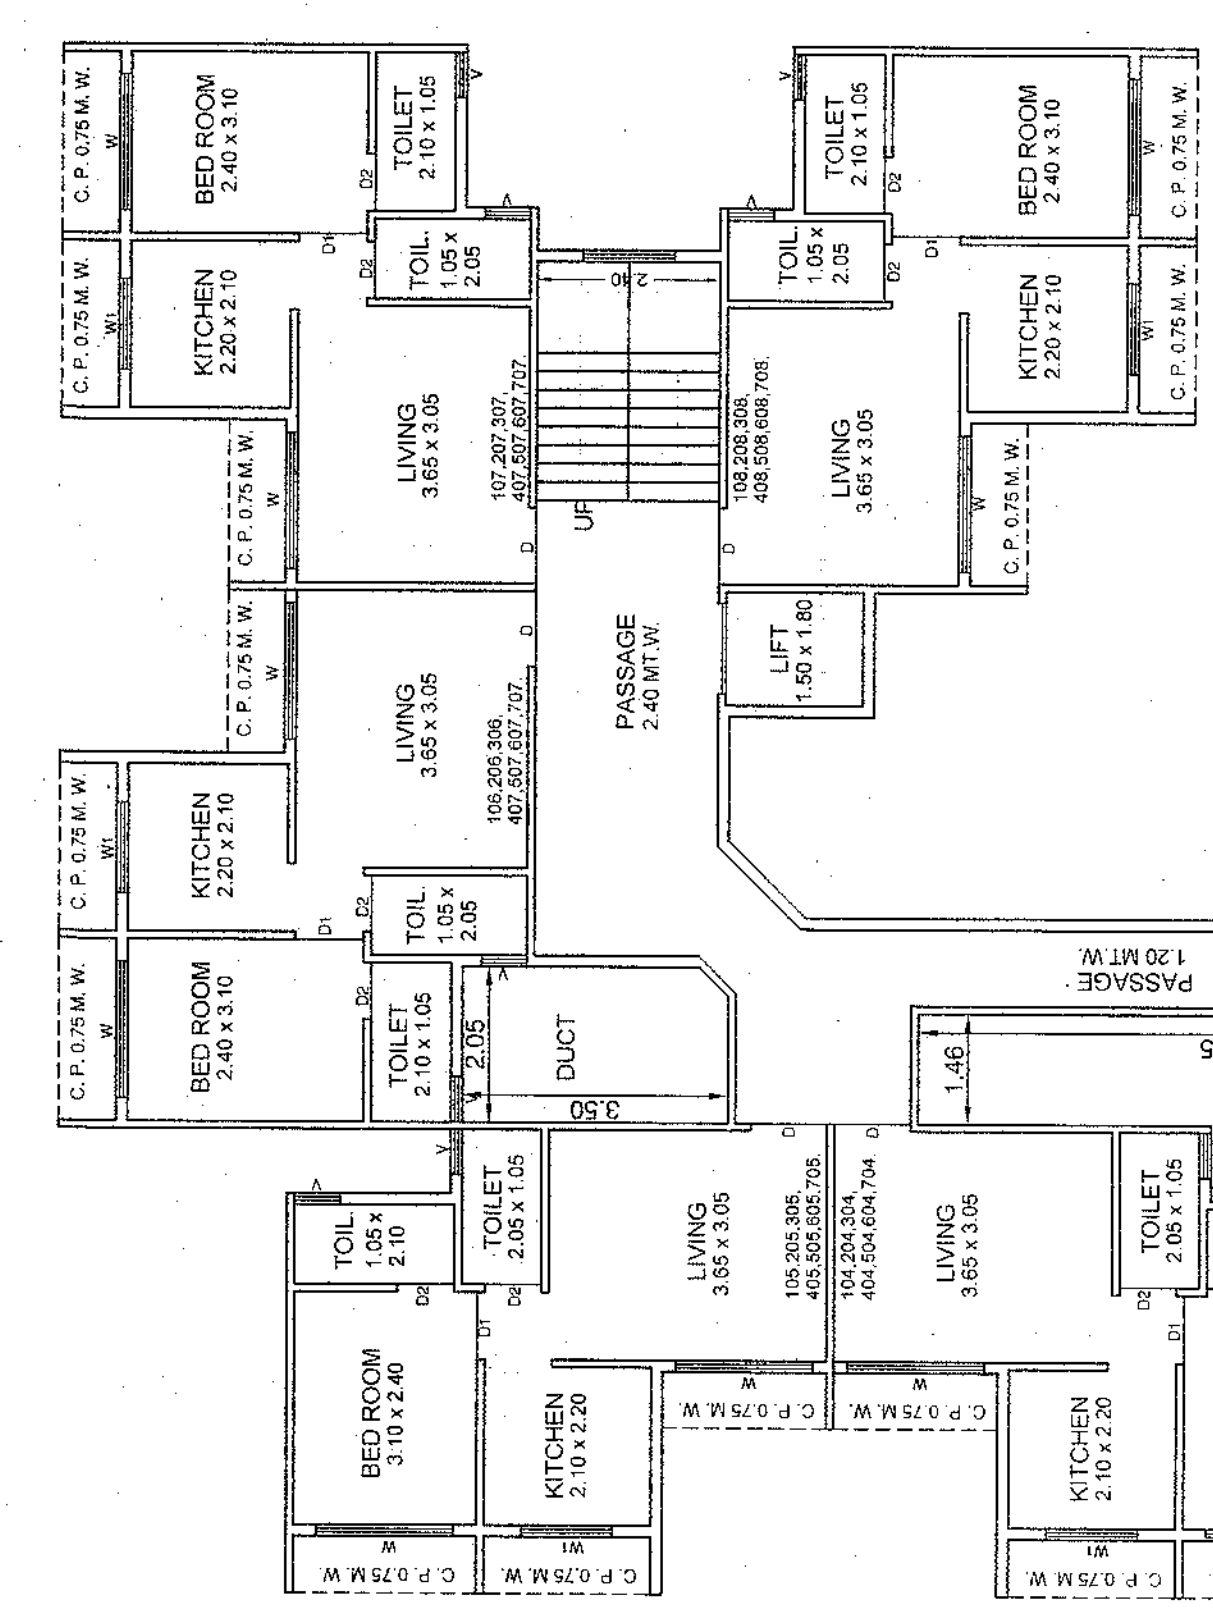
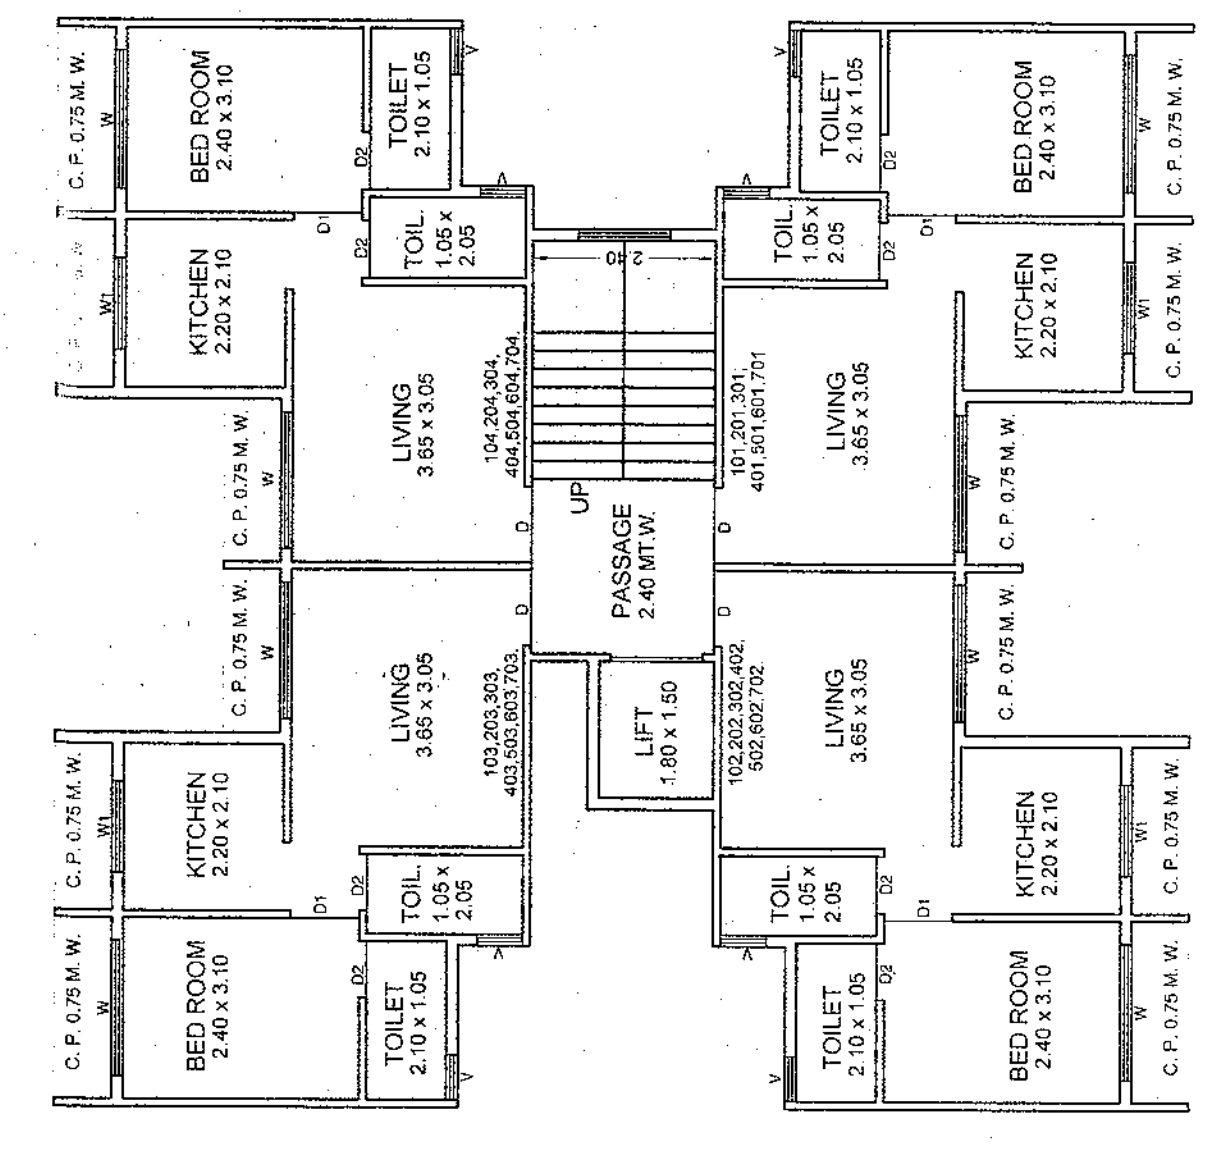
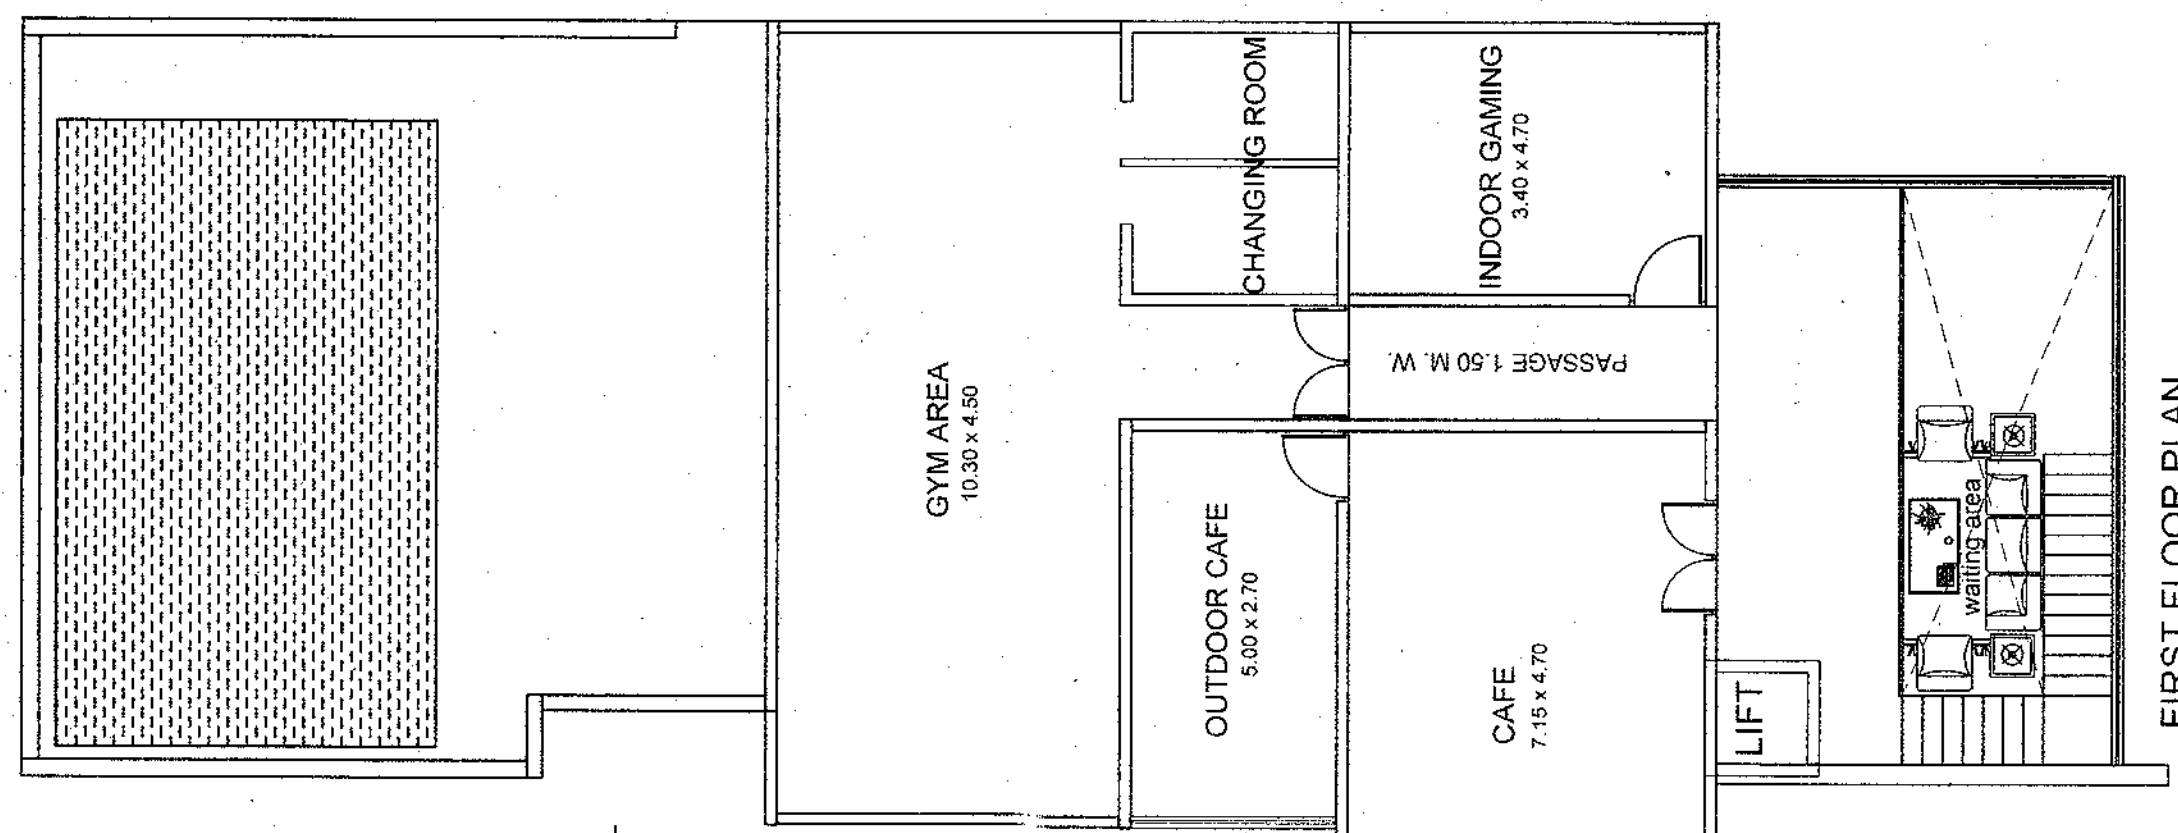
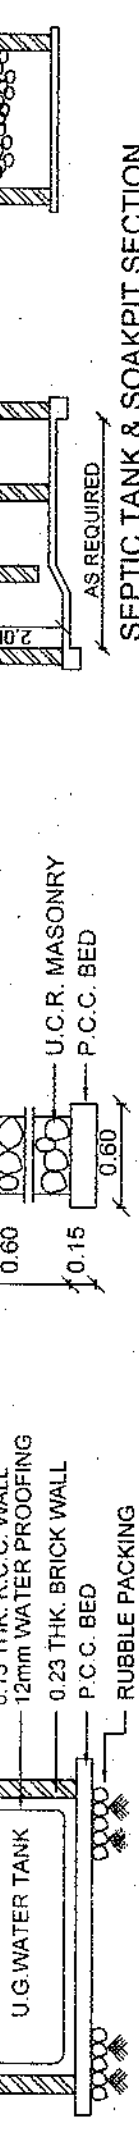
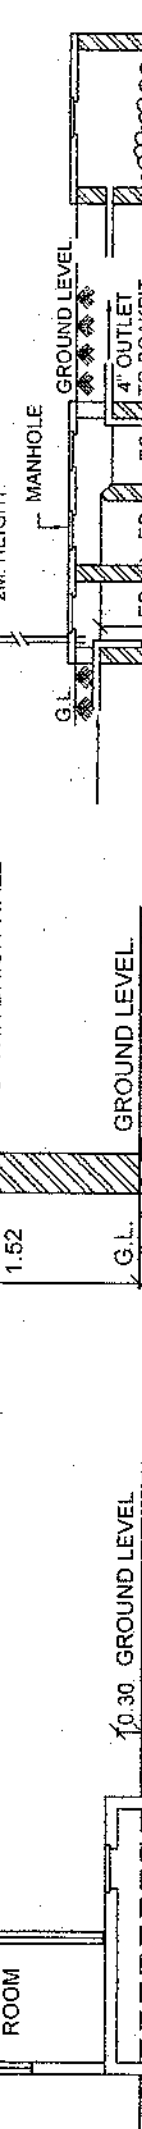


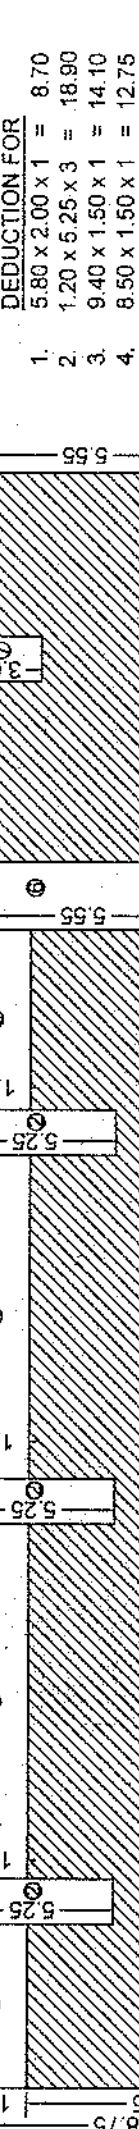

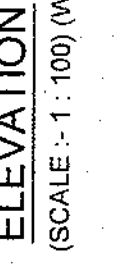

(SCALE :- 1 : 100) (CLUB HOUSE)






ELEVATION
SCALE :- 1 : 100 (WING - D)



SECTION
SCALE: 1" = 10'

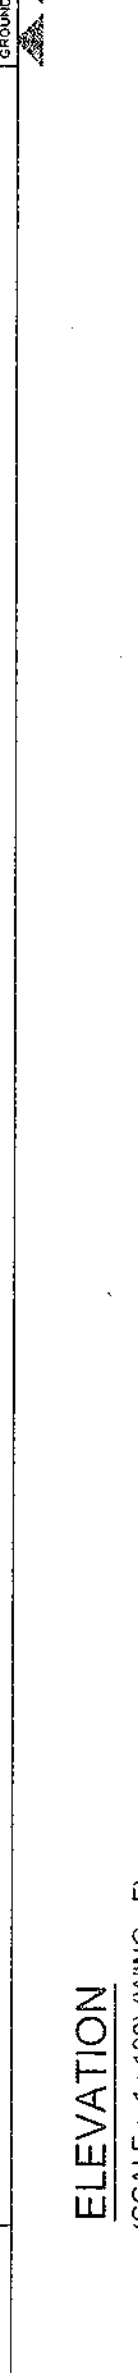

ELEVATION





RAIN WATER HARVESTING SECTION



RAIN WATER HARVESTING PLAN

BUILT-UP AREA STATEMENT		PROPOSED BUILDING	
WING - D	BUILDING NO	FLOOR NO	TOTAL BUILT-UP AREA OF FLOOR, AS PER OUTER CONSTRUCTION LINE.
		GROUND	*****
		FIRST	187.54 SQ. MT.
		SECOND	191.12 SQ. MT.
		THIRD	187.54 SQ. MT.
		FOURTH	191.12 SQ. MT.
		FIFTH	187.54 SQ. MT.
		SIXTH	191.12 SQ. MT.
		SEVENTH	187.54 SQ. MT.
		TOTAL	1323.52 SQ. MT.

BUILT-UP AREA STATEMENT		PROPOSED BUILDING	
BUILDING NO.	FLOOR NO.	TOTAL BUILT-UP AREA OF FLOOR AS PER OUTLINE CONSTRUCTION LINE.	
Q. - B	GROUND	137.71 SQ. MT.	
	FIRST	402.26 SQ. MT.	
	SECOND	390.27 SQ. MT.	
	THIRD	402.26 SQ. MT.	
	FOURTH	390.27 SQ. MT.	
	FIFTH	402.26 SQ. MT.	
	SIXTH	390.27 SQ. MT.	
	SEVENTH	402.26 SQ. MT.	
	TOTAL	2917.56 SQ. MT.	

100

BUILT-UP AREA STATEMENT			TOTAL BUILT-UP AREA OF FLOOR AS PER OUTER CONSTRUCTION LINE
BUILDING NO	WING - H	FLOOR NO	
		GROUND	
		FIRST	141.40 SQ. MT.
		SECOND	141.40 SQ. MT.
		THIRD	141.40 SQ. MT.
		FOURTH	141.40 SQ. MT.
		FIFTH	141.40 SQ. MT.
		SIXTH	141.40 SQ. MT.
		SEVENTH	141.40 SQ. MT.
		TOTAL	988.60 SQ. MT.

BUILD-UP AREA, STATEMENT PROPOSED BUILDING		TOTAL BUILD-UP AREA OF FLOOR, AS PER OTHER CONSTRUCTION LINE	
ENDING NO	FLOOR NO		
ING - F	GROUND		
	FIRST	313.96 SQ. MT	
	SECOND	313.96 SQ. MT	
	THIRD	313.96 SQ. MT	
	FOURTH	313.96 SQ. MT	
	FIFTH	313.96 SQ. MT	
	SIXTH	313.96 SQ. MT	
	SEVENTH	313.96 SQ. MT	
	TOTAL	2178.96 SQ. MT	

PROJECT

PROPOSED BUILDING PLAN FOR LIG/EWS SCHEME ON N.D. ZONE
ON LAND BEARING, S.NO.125, H.NO. 1(p)

NAME OF OWNERS
SHREE LAXMI ENTERPRISES THROUGH PARTNER ANDEEP P. JADHAV & OTHERS

NO.	DRG NO.	SCALE	CHECKED BY	DRAWN BY
		1:100	A. J.	Vinod A Gupta.

SPACE DESIGNERS
ENGINEERS, ARCHITECT & INT. DESIGNER,
001 SILVADITYA APT. SARWADY NIGAS MANJARI
OPP. SURAJ PECT. KULI GACIN ST. BUDUPHUS (V)
JESCECT. 0951. 30249251

A/TAMU/CS/KH
NO. - CBT/M/2020/APL/00104