

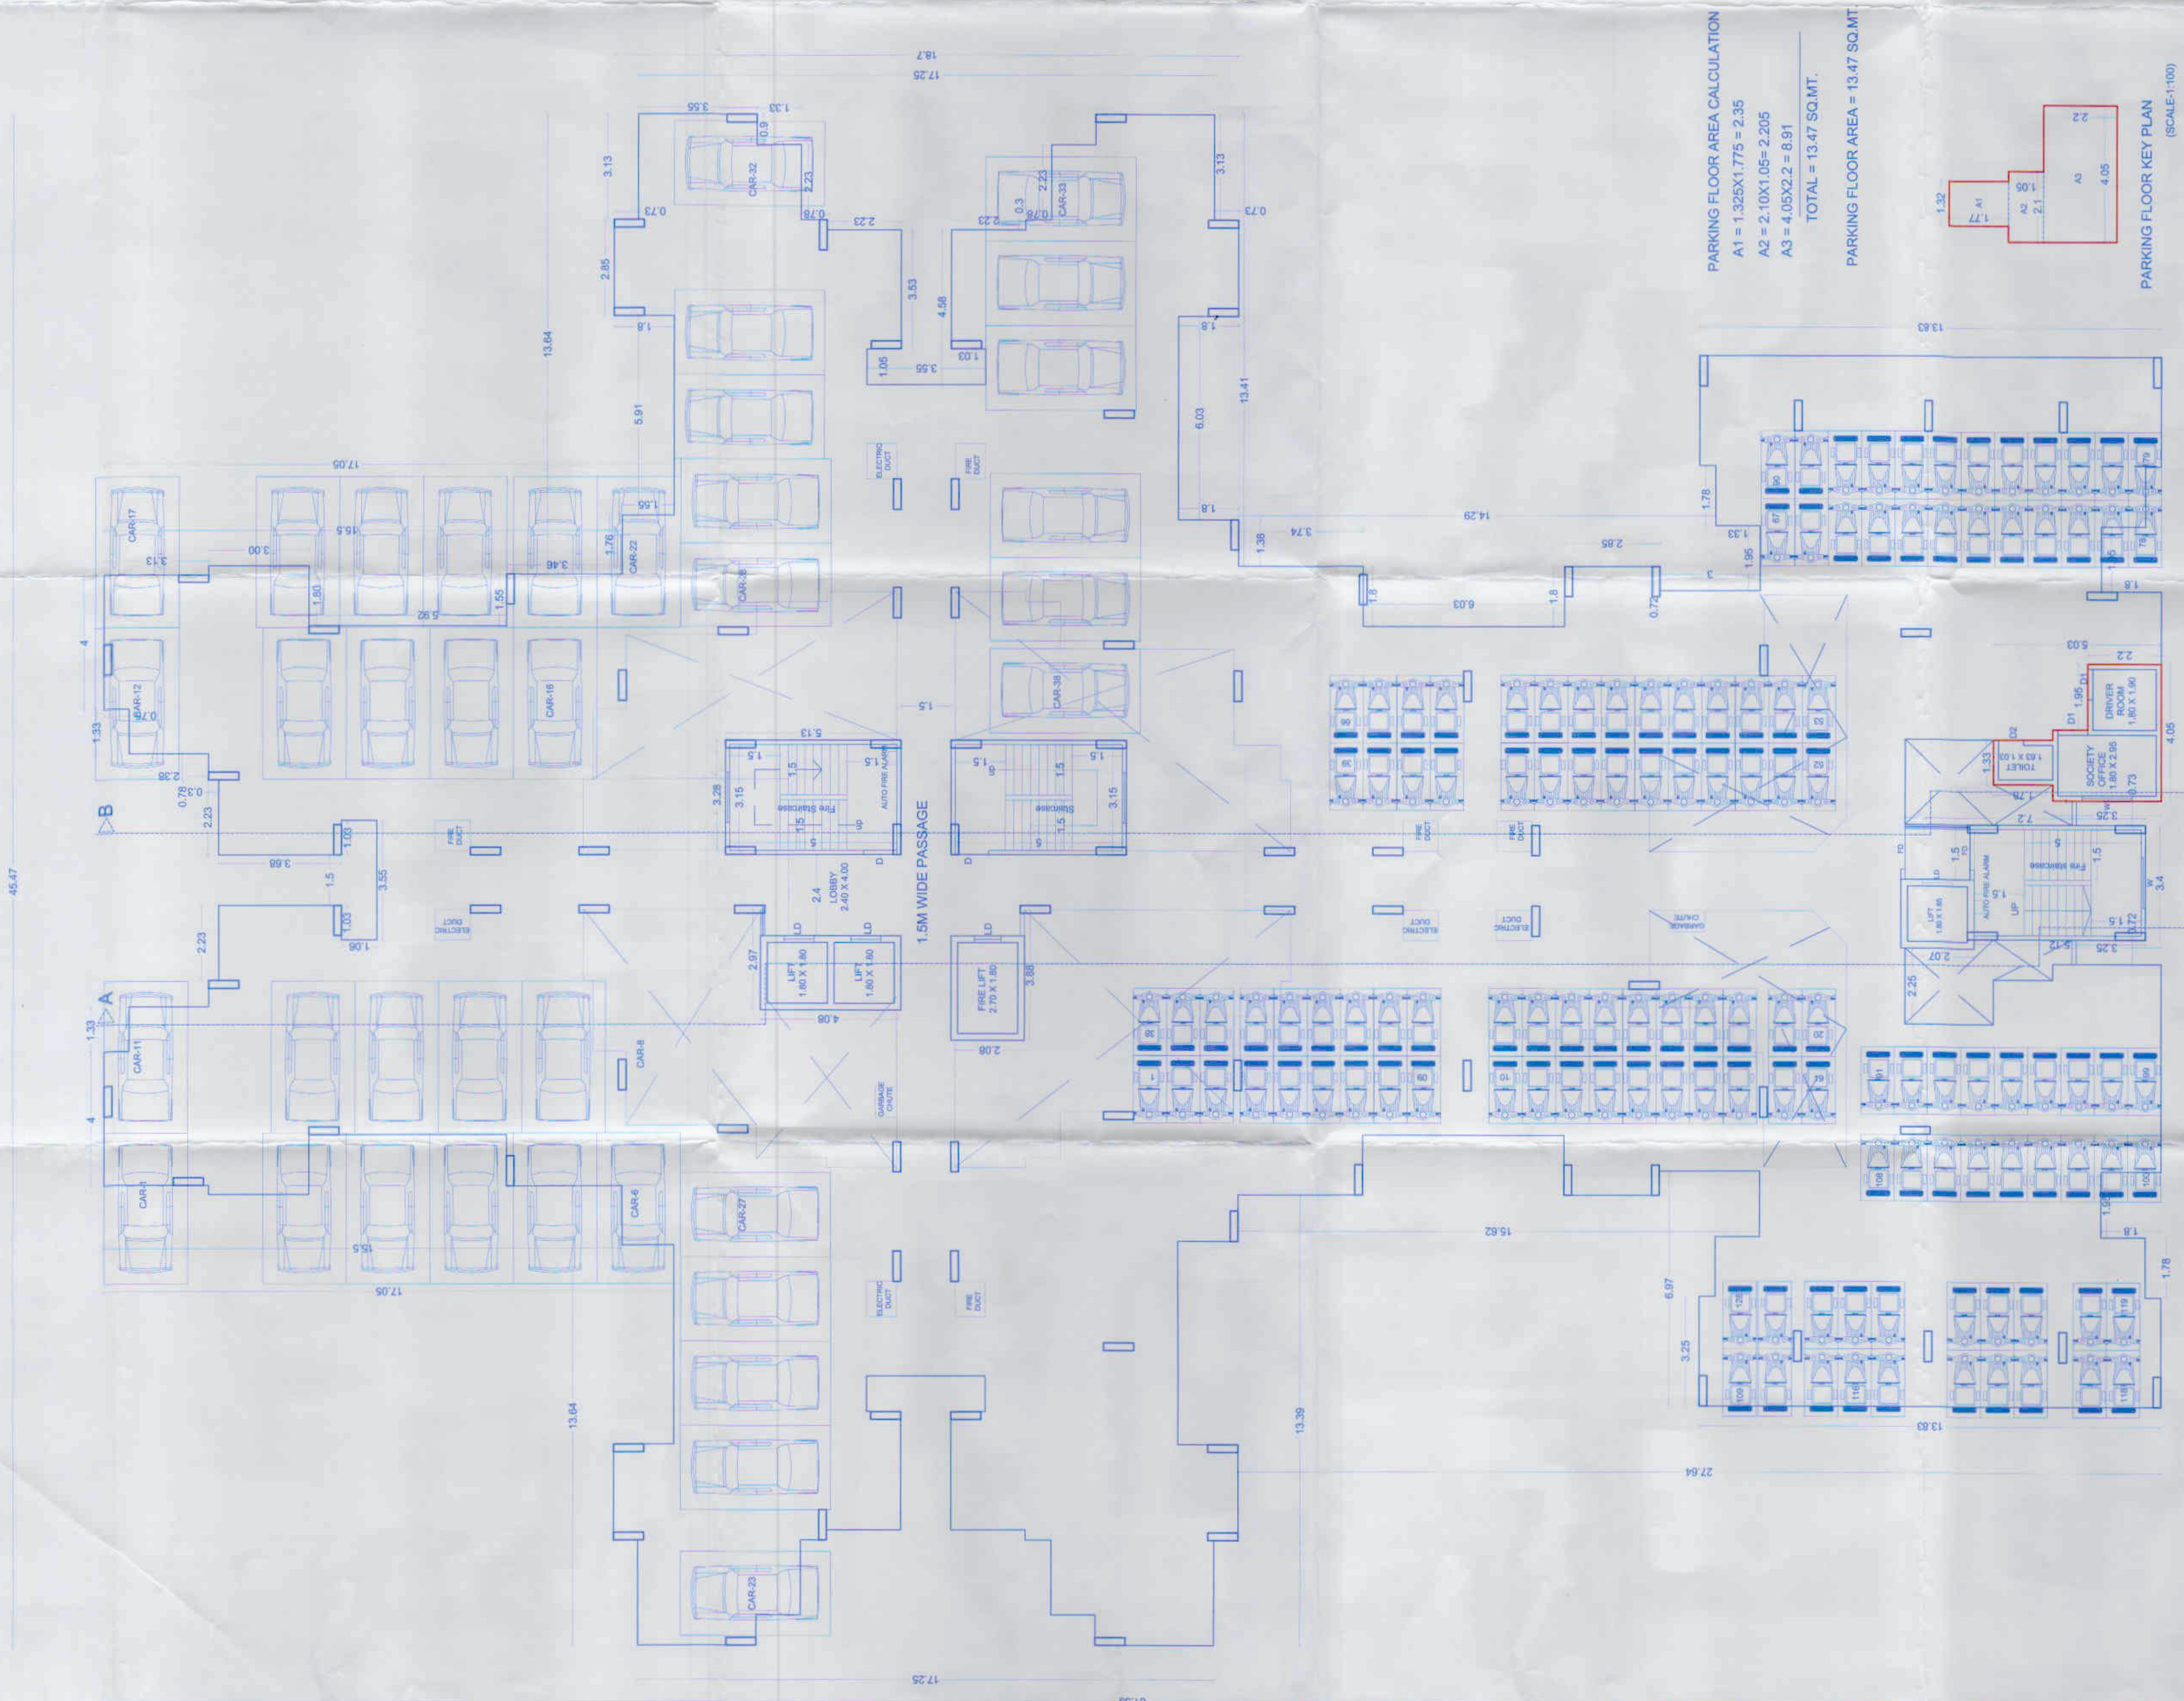


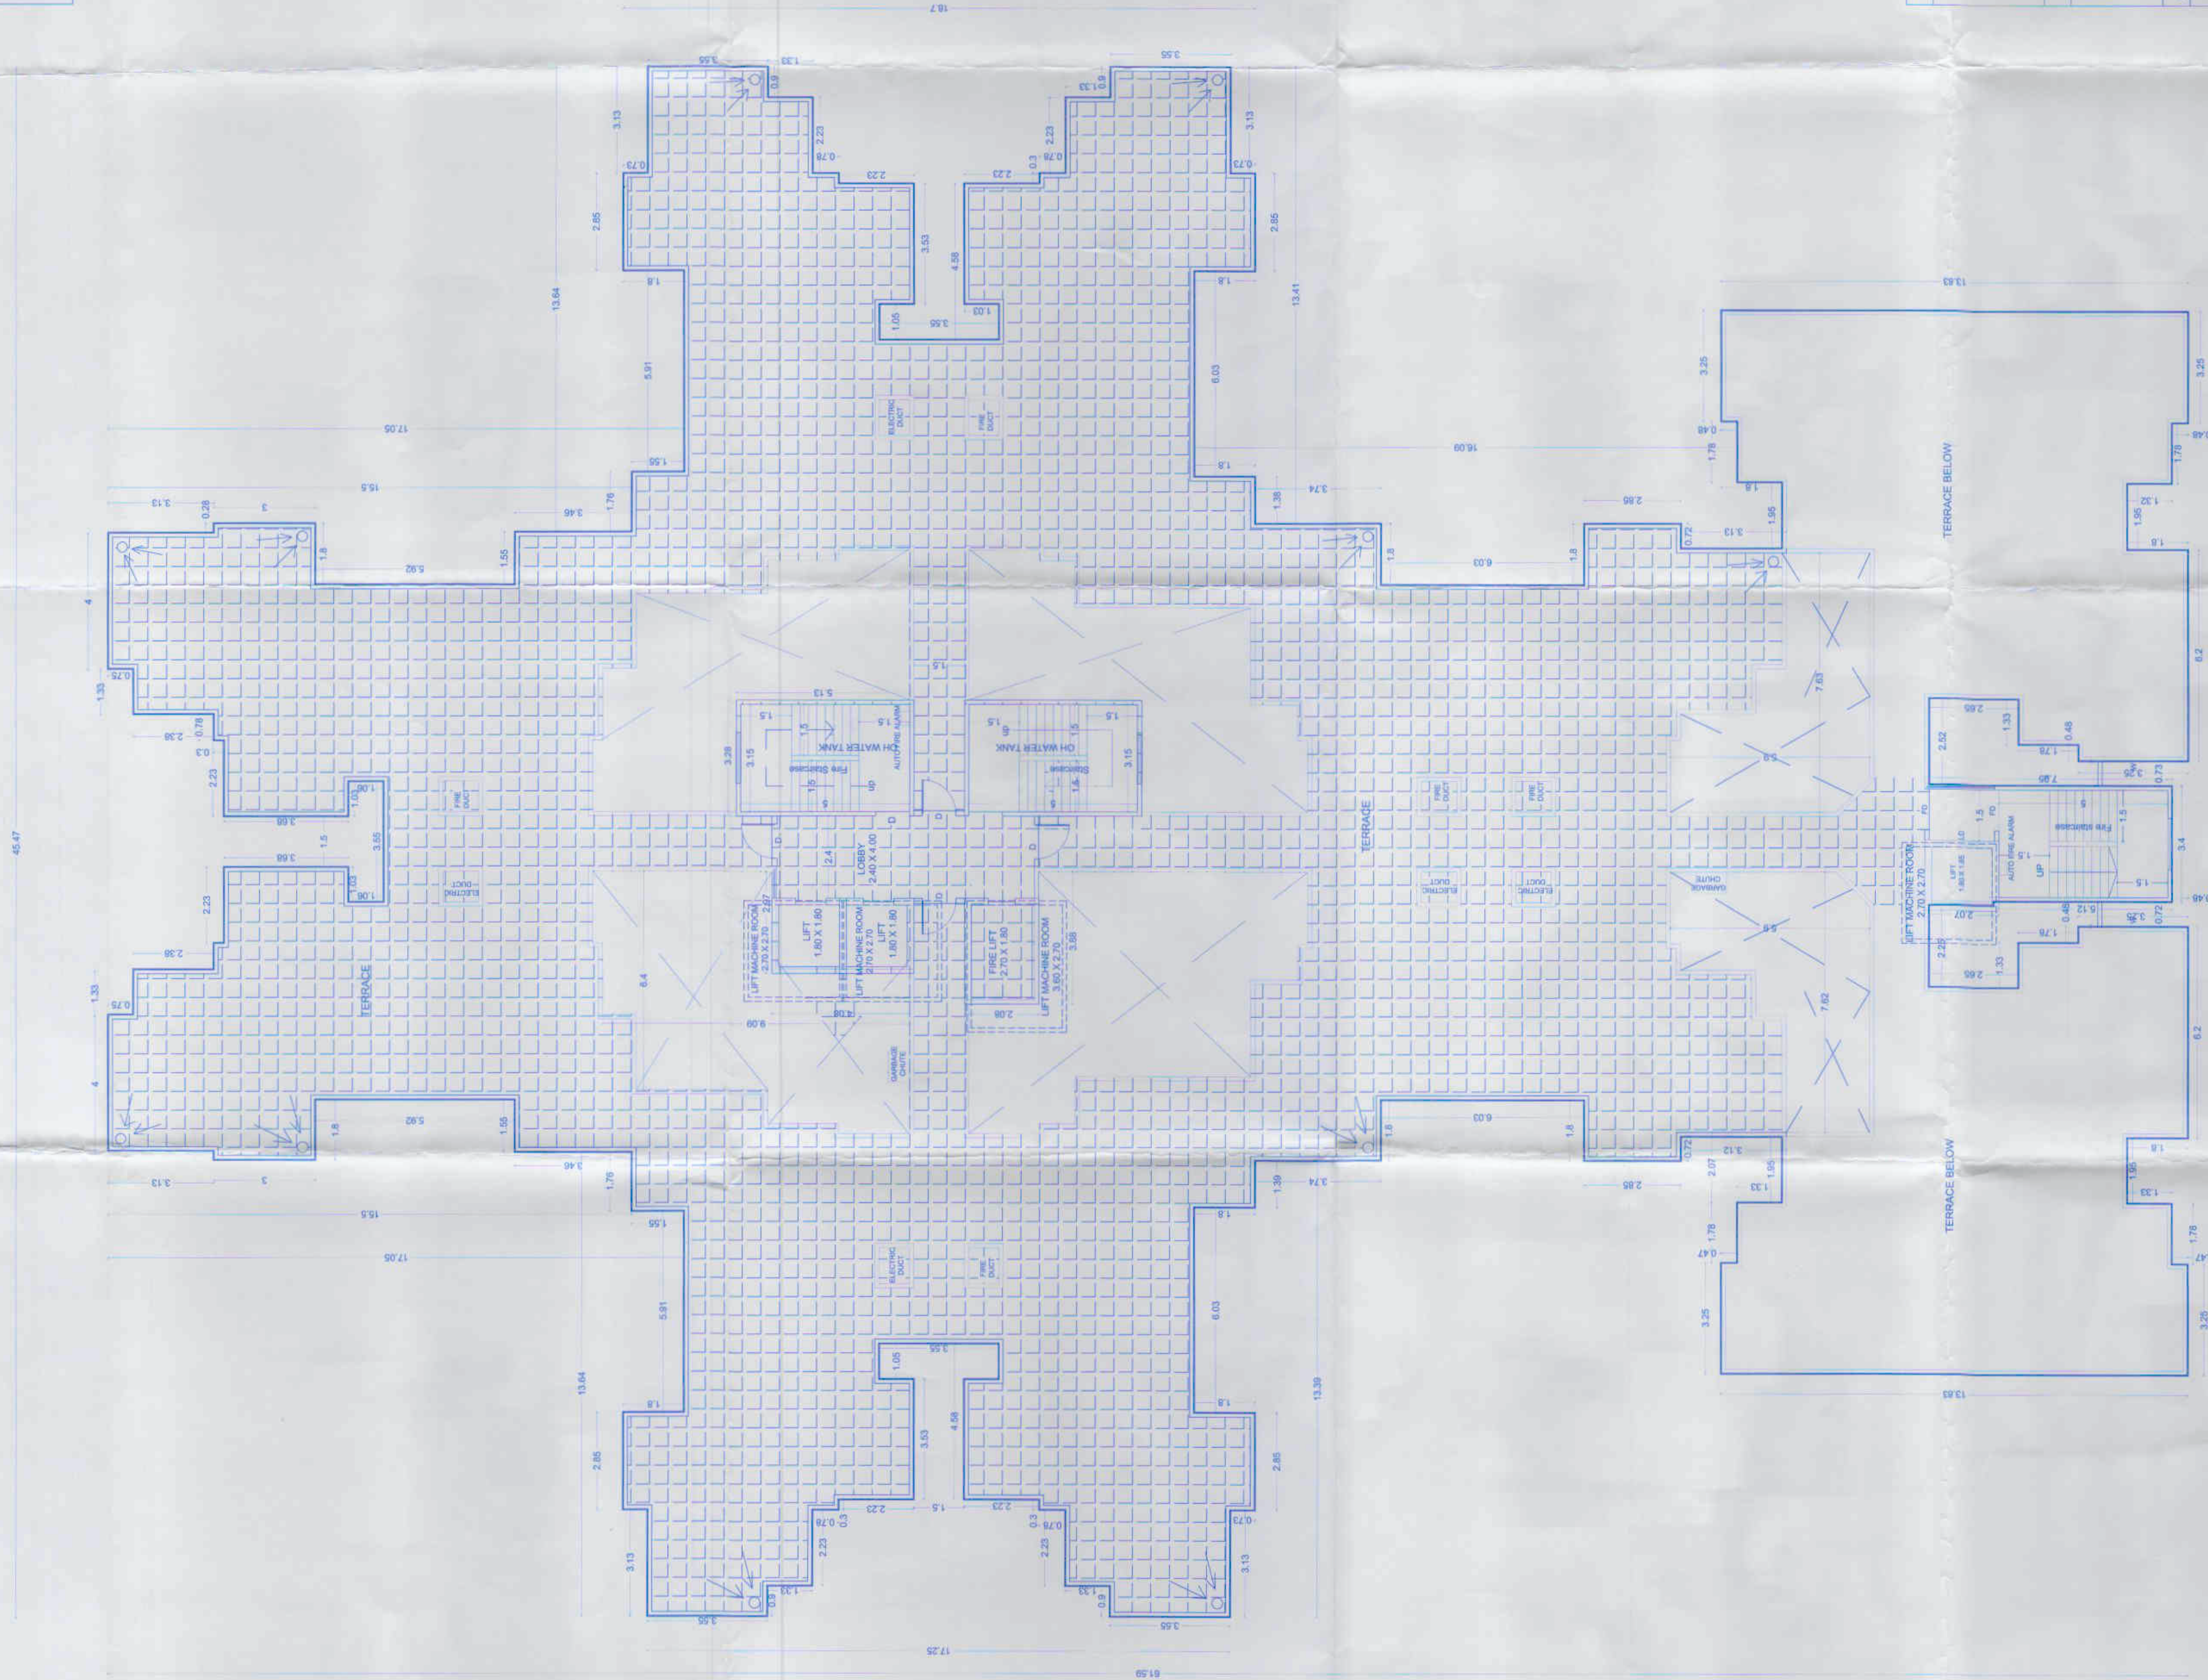

PARKING FLOOR AREA CALCULATION

A1 =	1.325X1.775 =	2.35
A2 =	2.10X1.05=	2.205
A3 =	4.05X2.2 =	8.91
TOTAL =		13.47 SQ.MT.

PARKING FLOOR AREA = 13.47 SQ.MT.

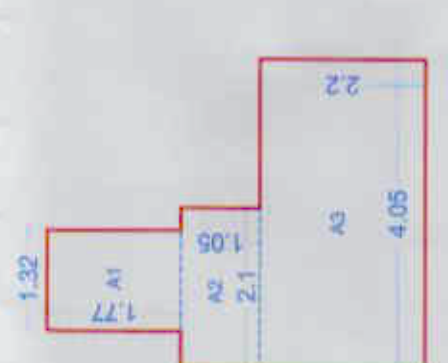

PARKING FLOOR KEY PLAN
(SCALE: 1"=100')