

BUILDING: E BUILDING

STAMP OF APPROVAL

Sanctioned No. B/P/14614/2022

Subject to conditions mentioned in the

Office Order No. 14614/2022

Sanctioned 11/04/2022

Prinl. 11/04/2022


Date: 31/03/2022

O. C. Signed by

Joint City Engineer

Building Permission Dept.

P.O. Box, Pimpri, Pune-18

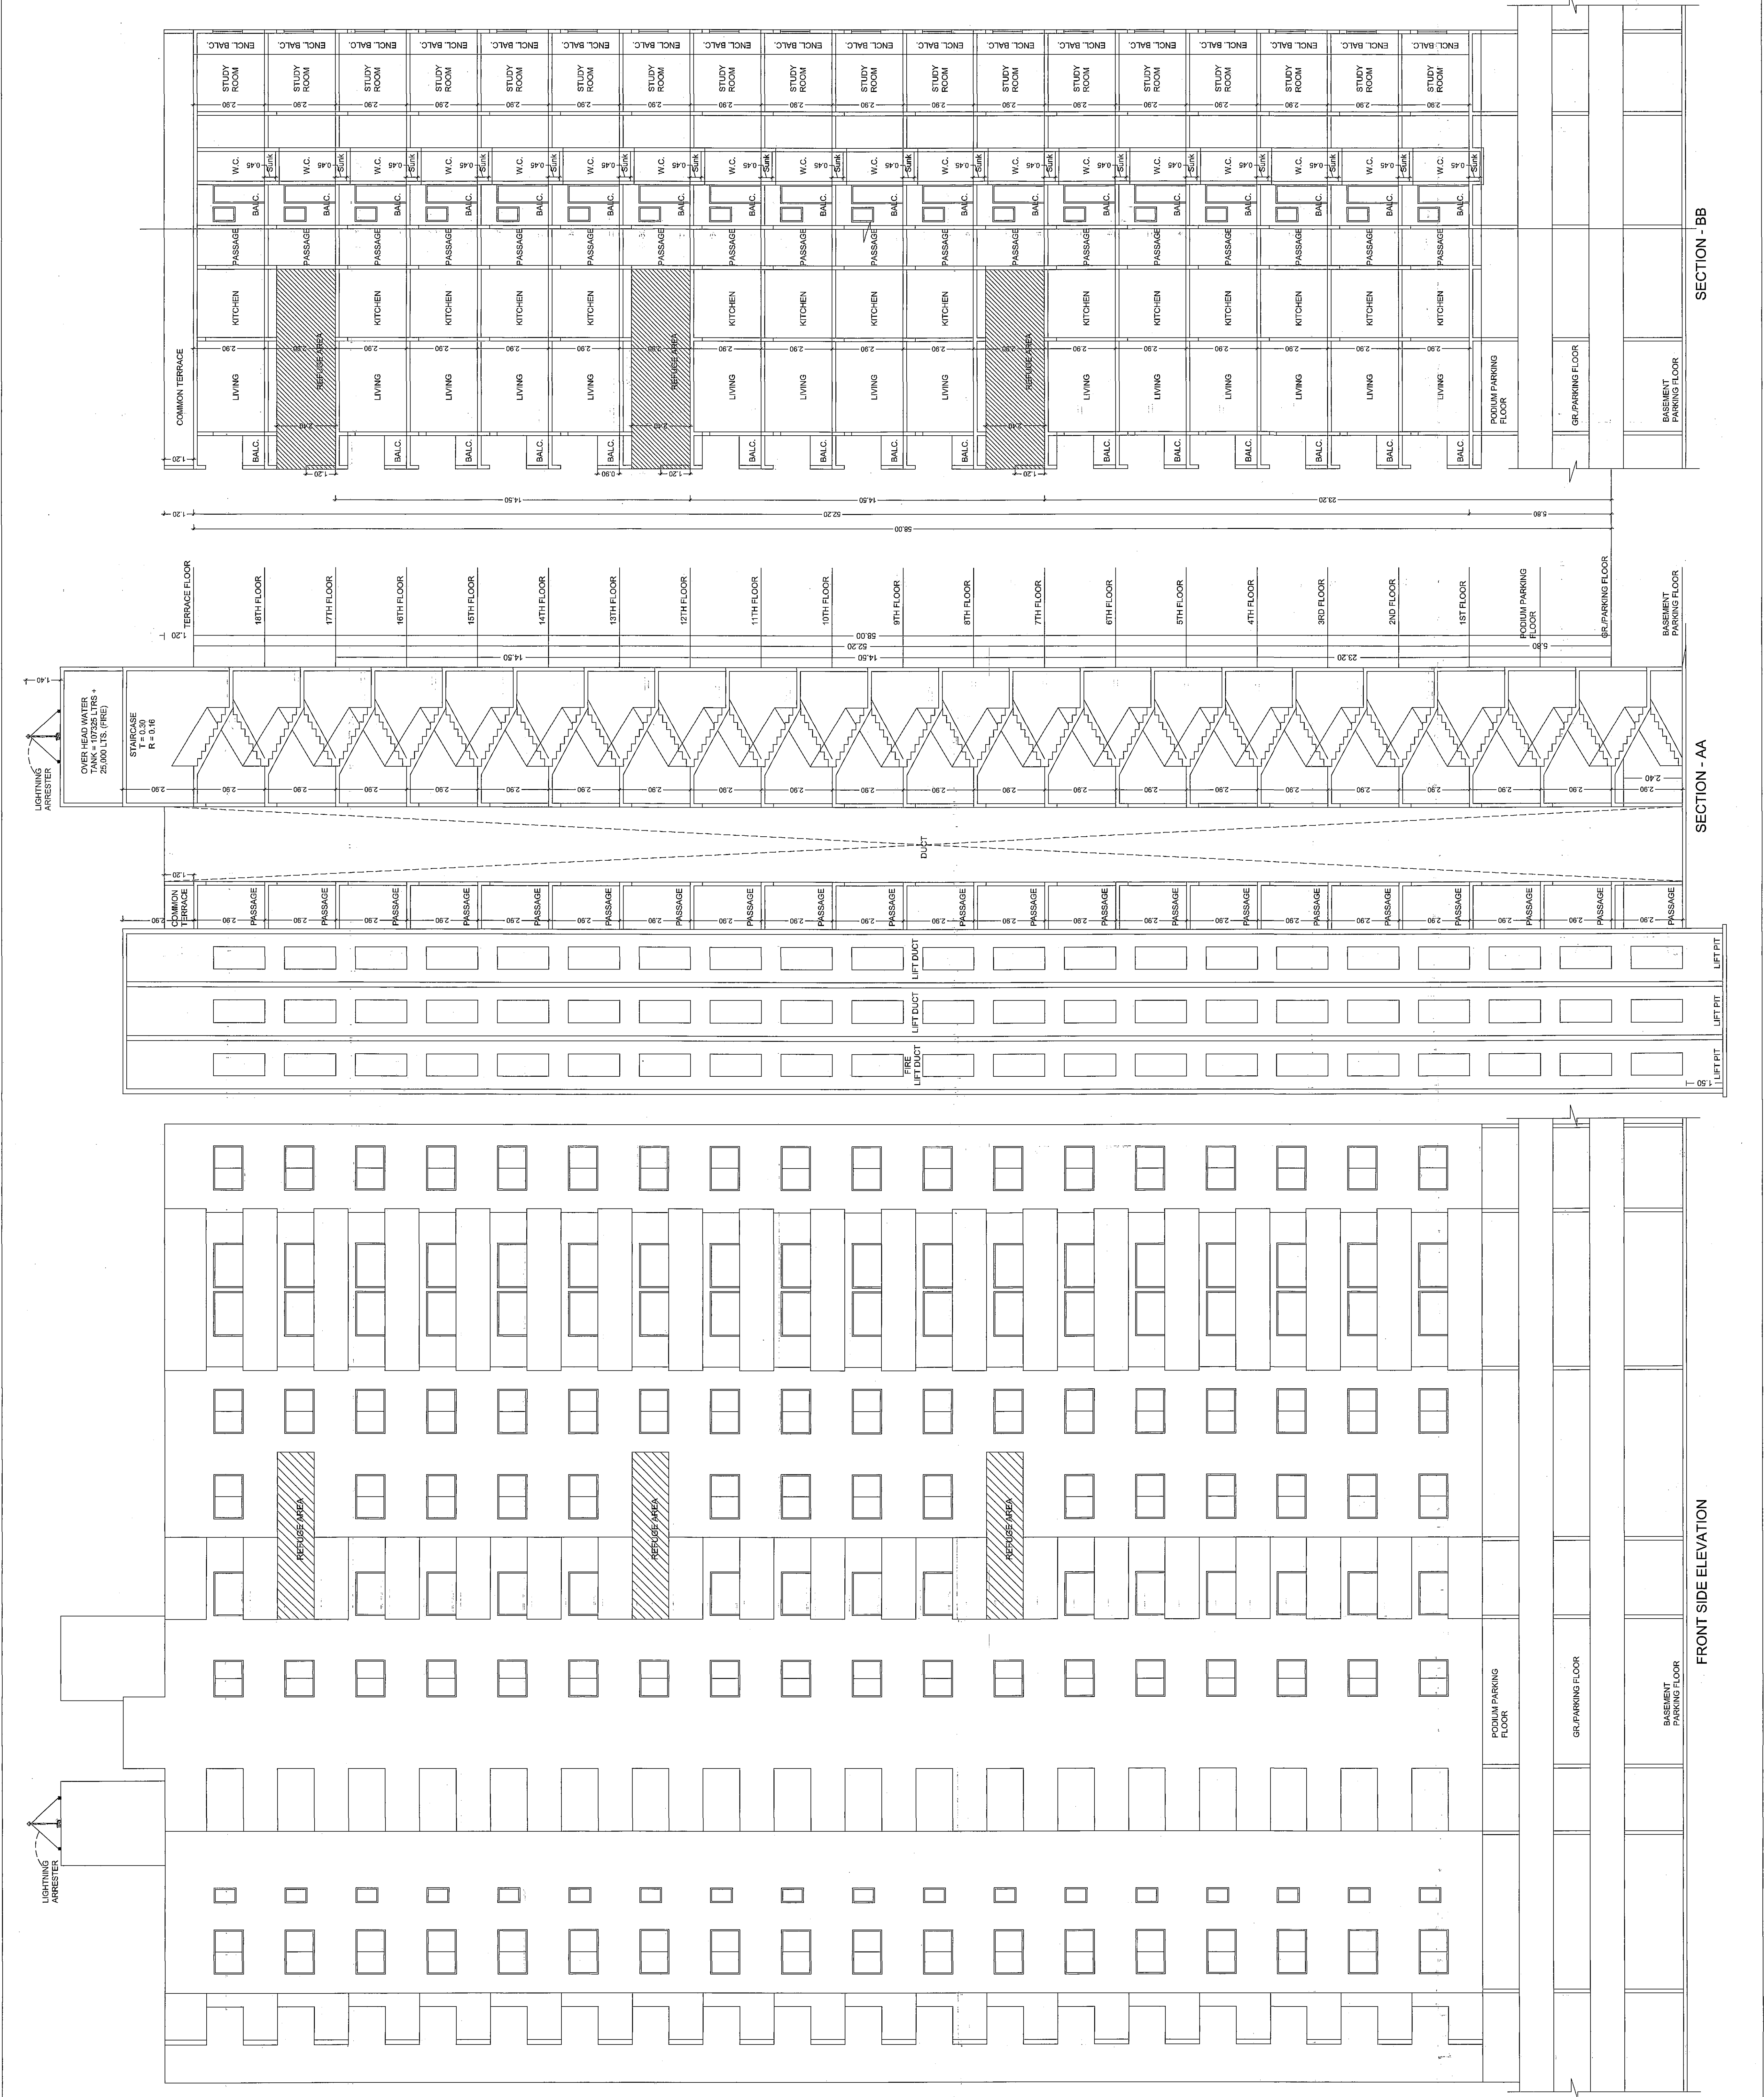

OWNER'S NAME
MS ASHAY SKY SCRAPERS LLP

OWNER'S SIGN

PROJECT
SURVEY NO: 13112/P/131114/13

HISA NO:
CTS NO:
DESCRIPTION: REGULAR TRACK VILLAGE - WANDURKAWADI, PUNE

ARCHITECT
SAGUN SINGH

ARCHITECT'S SIGN

JOB NO. | DRG. NO. | SCALE | DRAWN BY | CHECKED BY |
1100 | 1100 | 1100 | 1100 | 1100 |

INWARD NO. | DATE |
11/04/2022 | 11/04/2022 |

KEY NO. | SHEET NO. |
1/1 | 7/18 |