


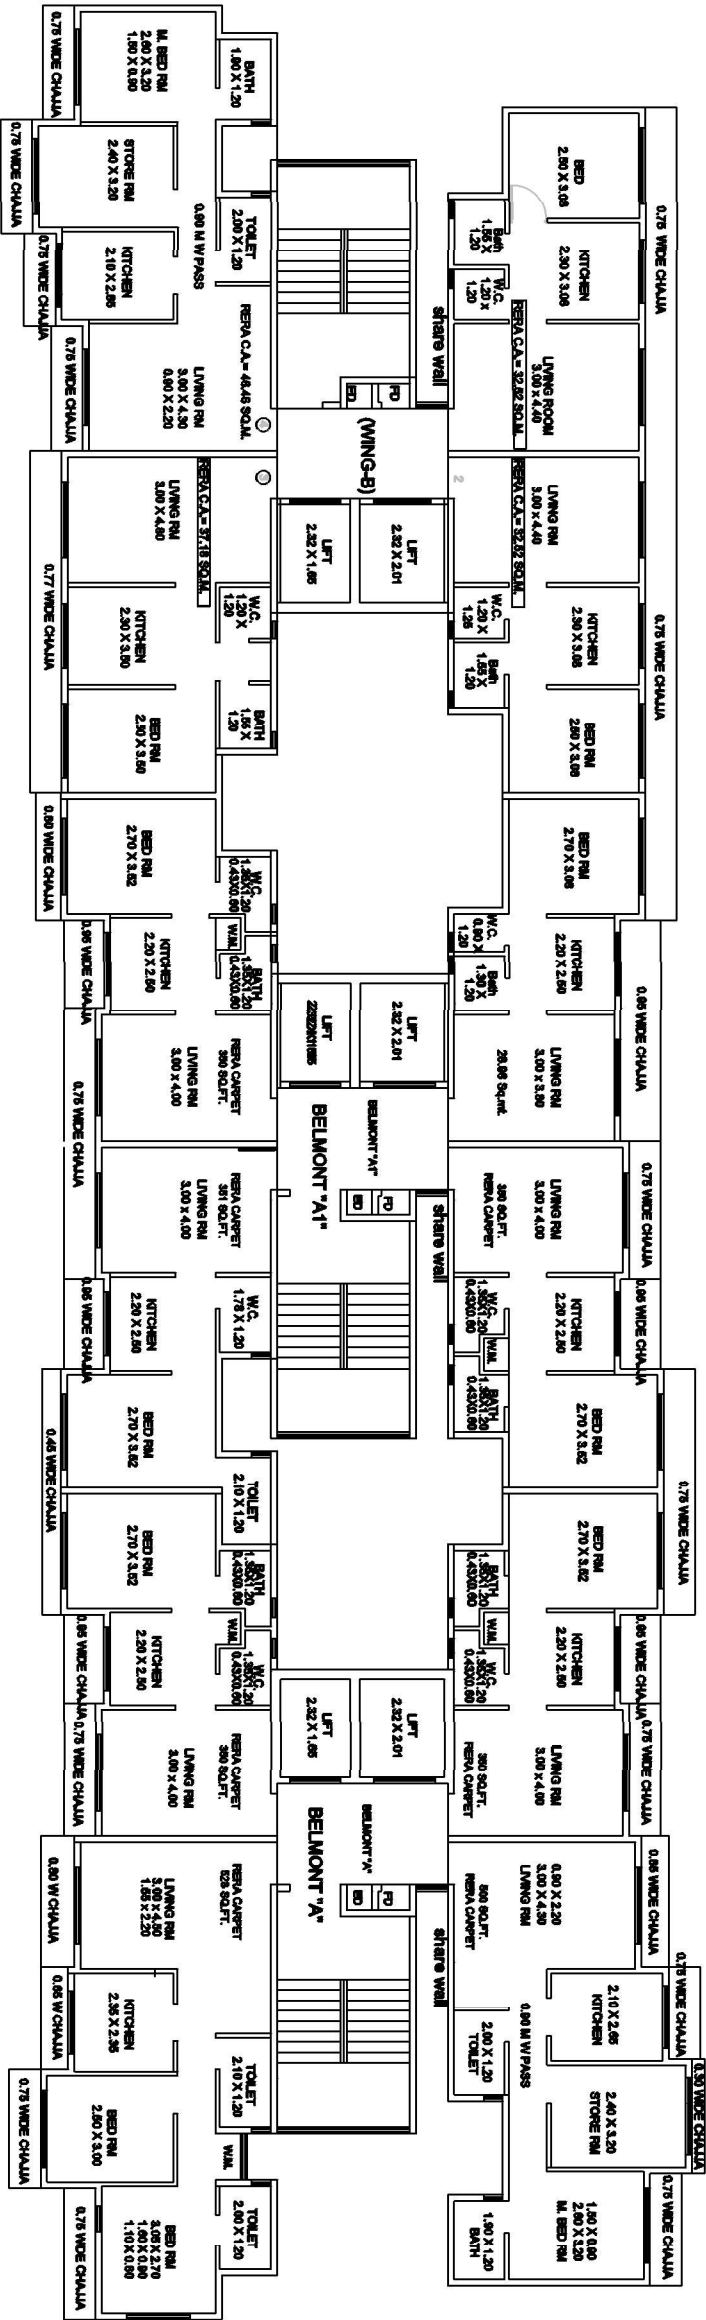

TYPICAL FLOOR PLAN OF WING A, A1, B OF BELMONT, LAKE ROAD, BHANDUP

ARCHITECT
M/S. MAYUREE CONSULTANTS