


Revised Resit comm.
APPROVED SUBJECT TO CONDITION
APPROVED UNDER COMMENCEMENT
CERTIFICATE NO. CS/145/132/DT/18-07-2023

BUILDING INSPECTOR
PUNE MUNICIPAL CORPORATION

DEPUTY ENGINEER
PUNE MUNICIPAL CORPORATION




TOWER T1

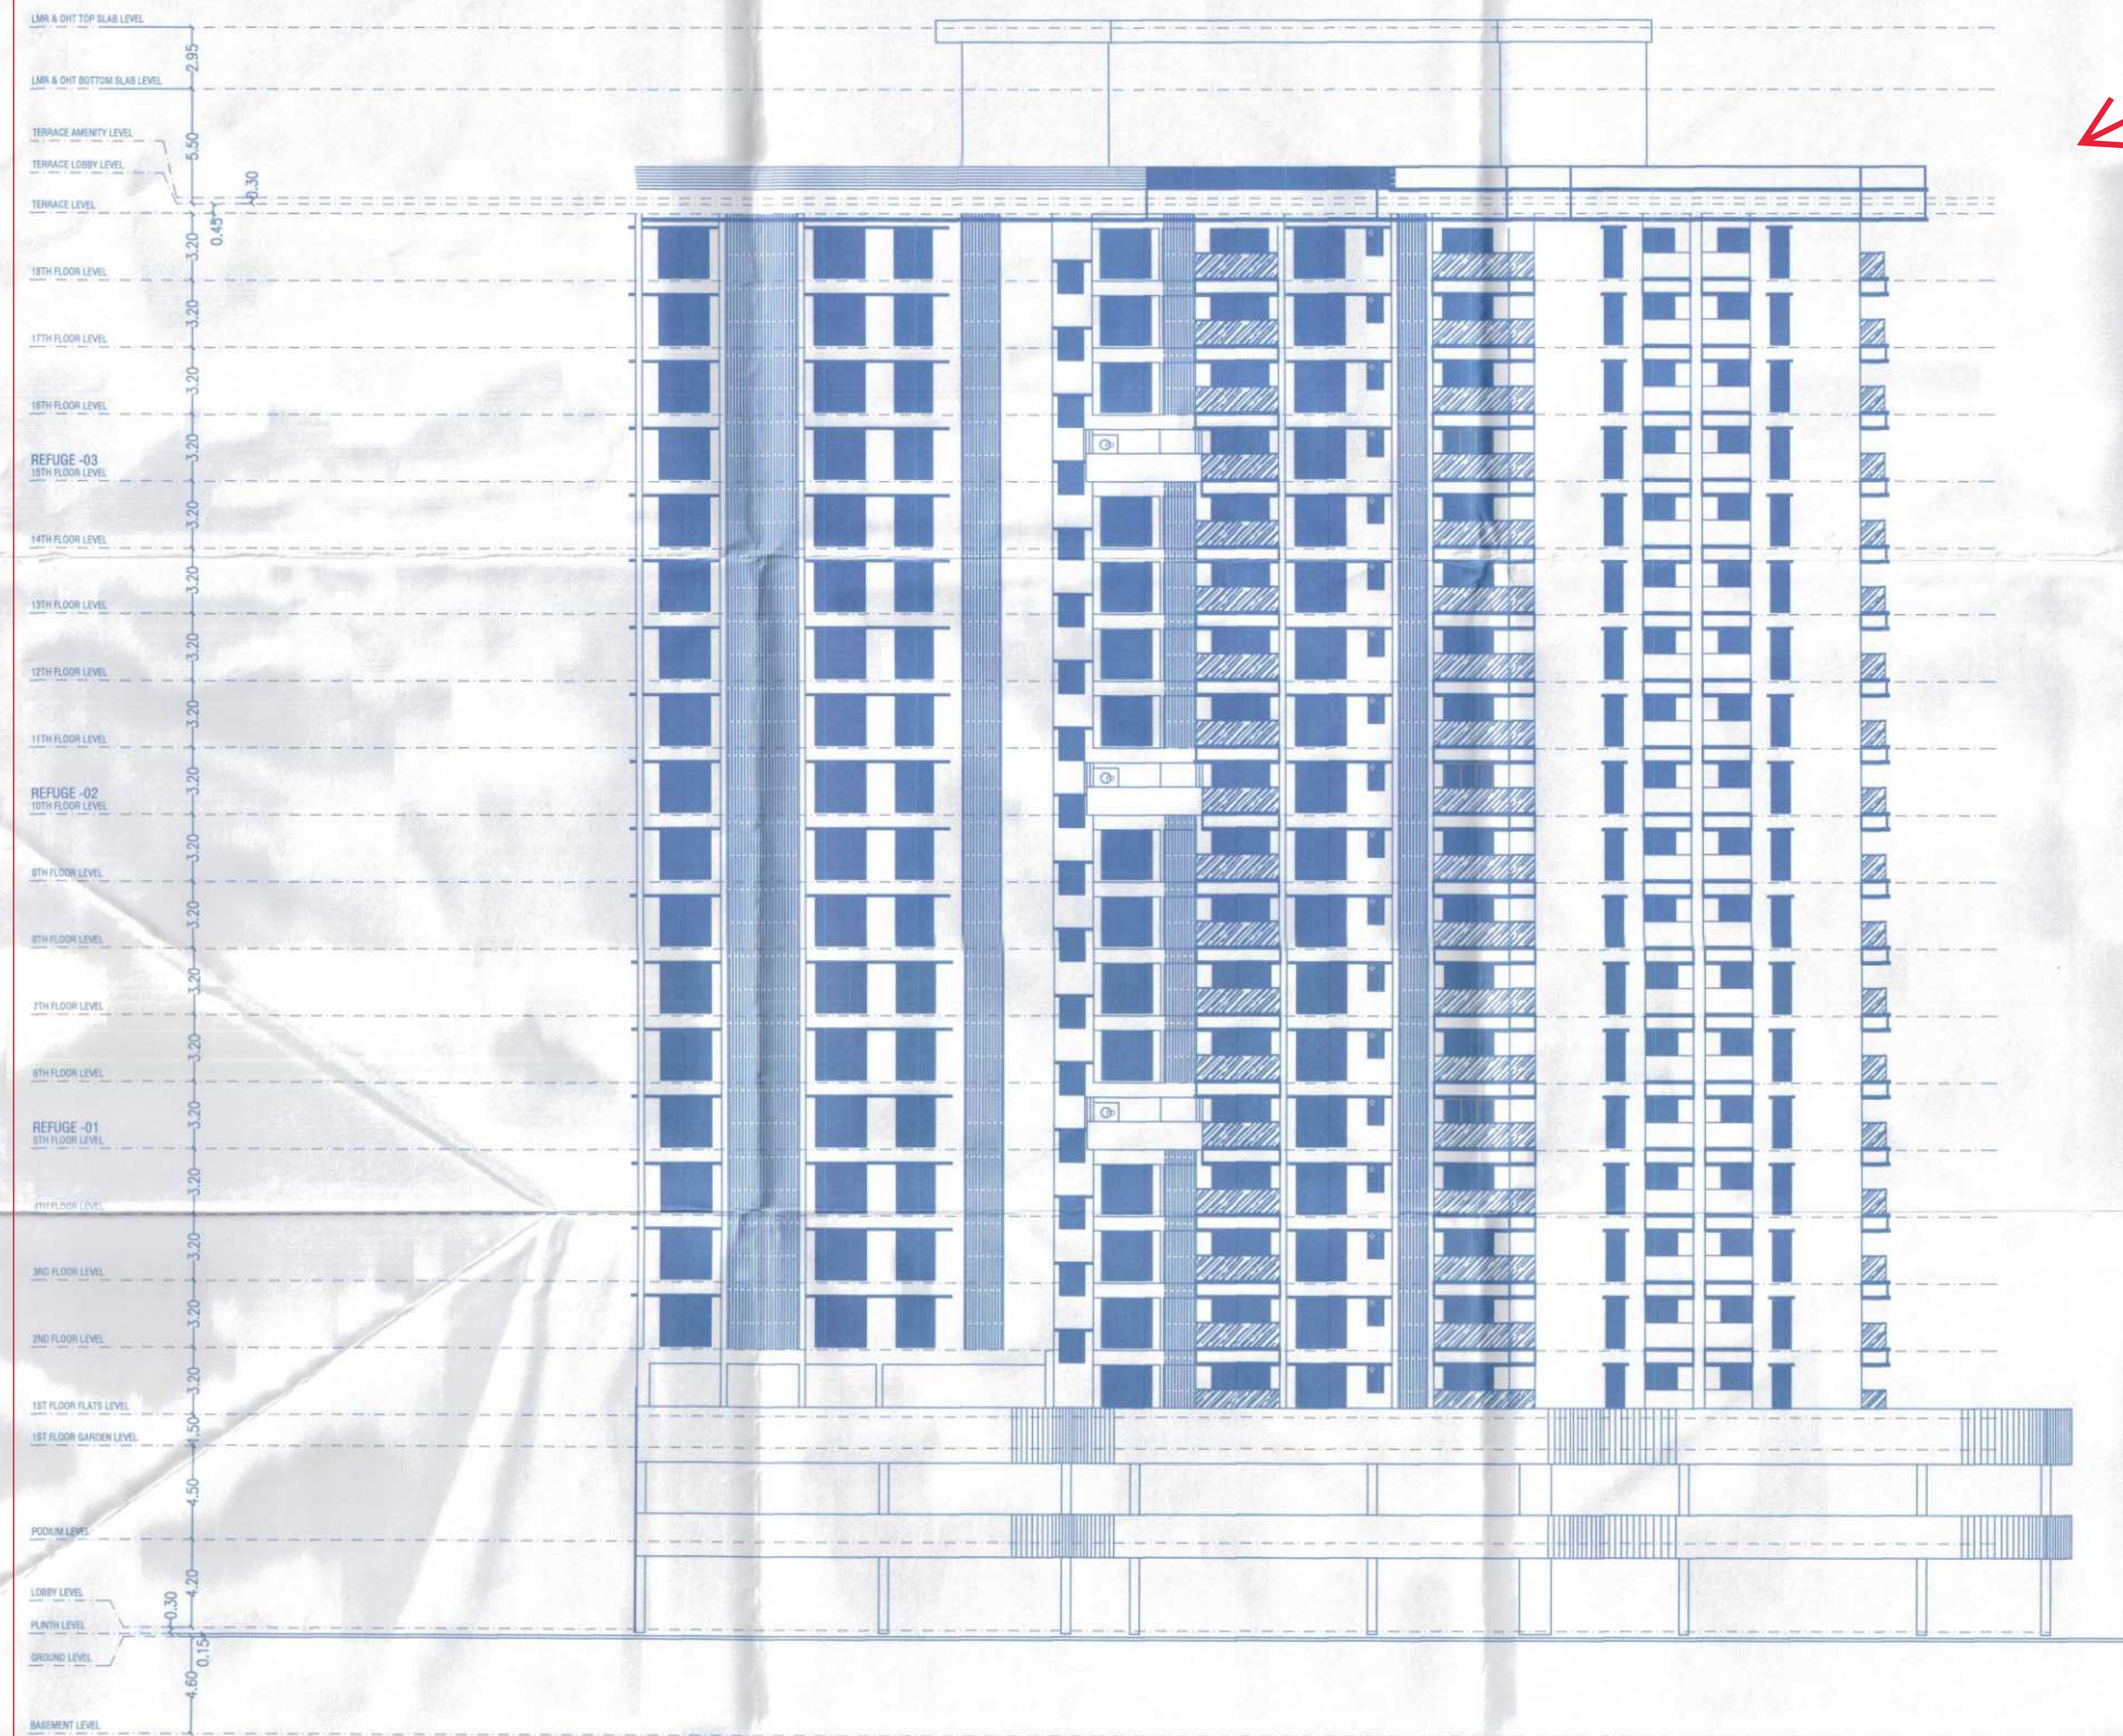


ELEVATION

SUPREME TOWER
PHASE I - TOWER T1

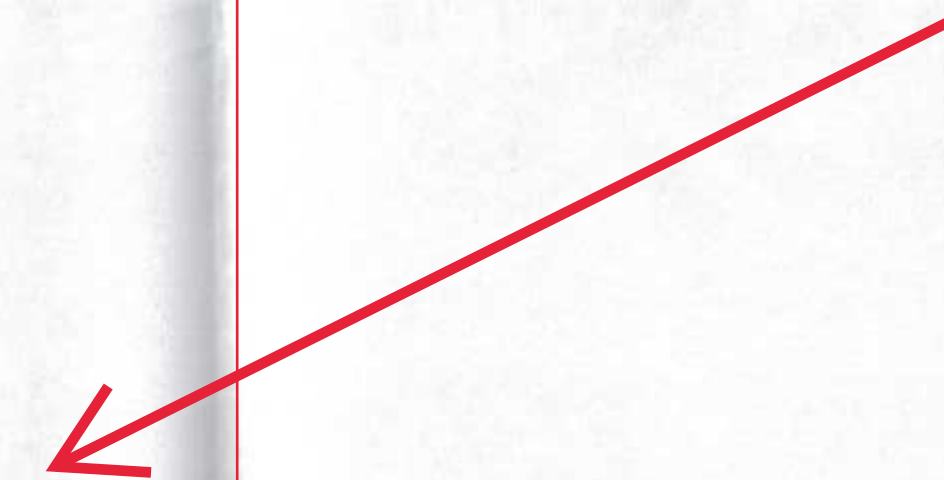

TOWER T2

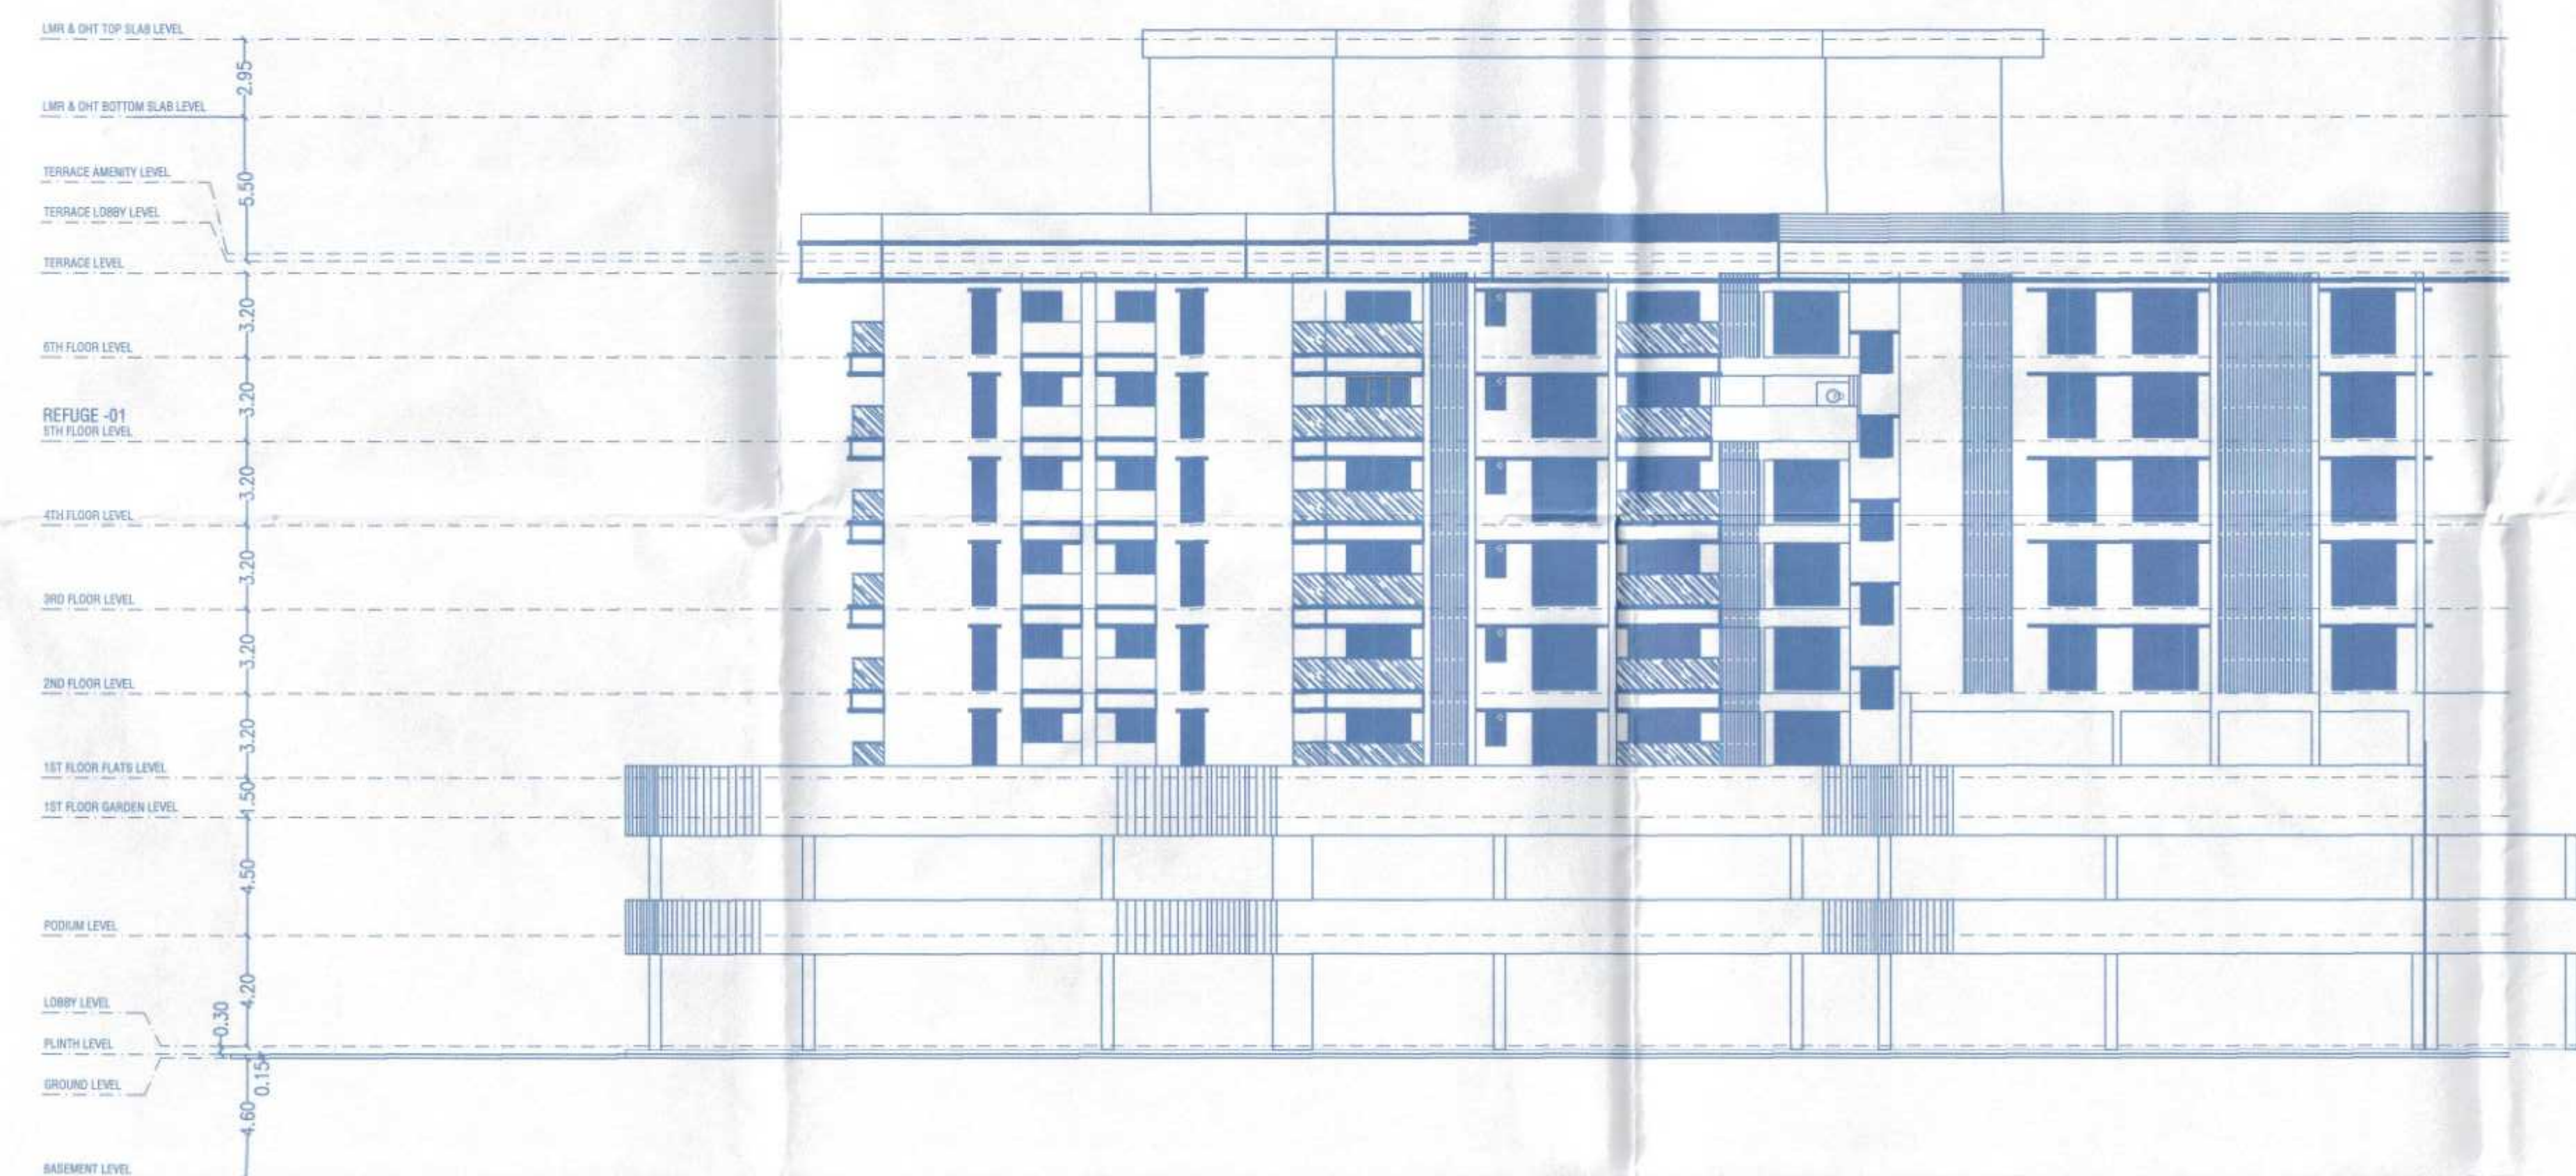

ELEVATION

ARCHITECT OWNER (P.A.H.)

Ar. PRAKASH KULKARNI
CA/98/22909

MR. VISHAL S. JUMANI FOR
EAST WOOD REALTY LLP (P.A.H.)
Add :- Office No. 1404/1405, B Wing, Anar
Business Zone, Cyber Street, Sector Pune - 45.

PROJECT

PROPOSED LAYOUT OF COMM. & RESI. BUILD.
ON S. No. 81/27, 81/28, 82/6, 82/7,
C. T. S. No. 1305, 1340,
AT-MUNDHAWA, TAL.- HAVELI, DIST.- PUNE.

ARCHITECT

PRAKASH KULKARNI
ARCHITECTS
TEJOWALYA OFF. NO. 101, 1ST FL. CTS. NO. 1187/118, GHOLE ROAD, BHAVNAGAR,
PUNE - 411 005, PHONE - 020 66042800/0162.

DATE SCALE DRN BY
20/05/2023 1 : 200 Archana 1732/21

P:\Archana\SUPREME DEVELOPERS\MUNDHAWA\COMP\T1\ 08.08.23_Updated_16.08.2023.dwg