



Revised Res+comm.
APPROVED SUBJECT TO CONDITION
APPROVED UNDER COMMENCEMENT
CERTIFICATE NO. SC/145/153/D7/18.09.2023
BUILDING INSPECTOR PUNE MUNICIPAL CORPORATION DEPUTY ENGINEER PUNE MUNICIPAL CORPORATION

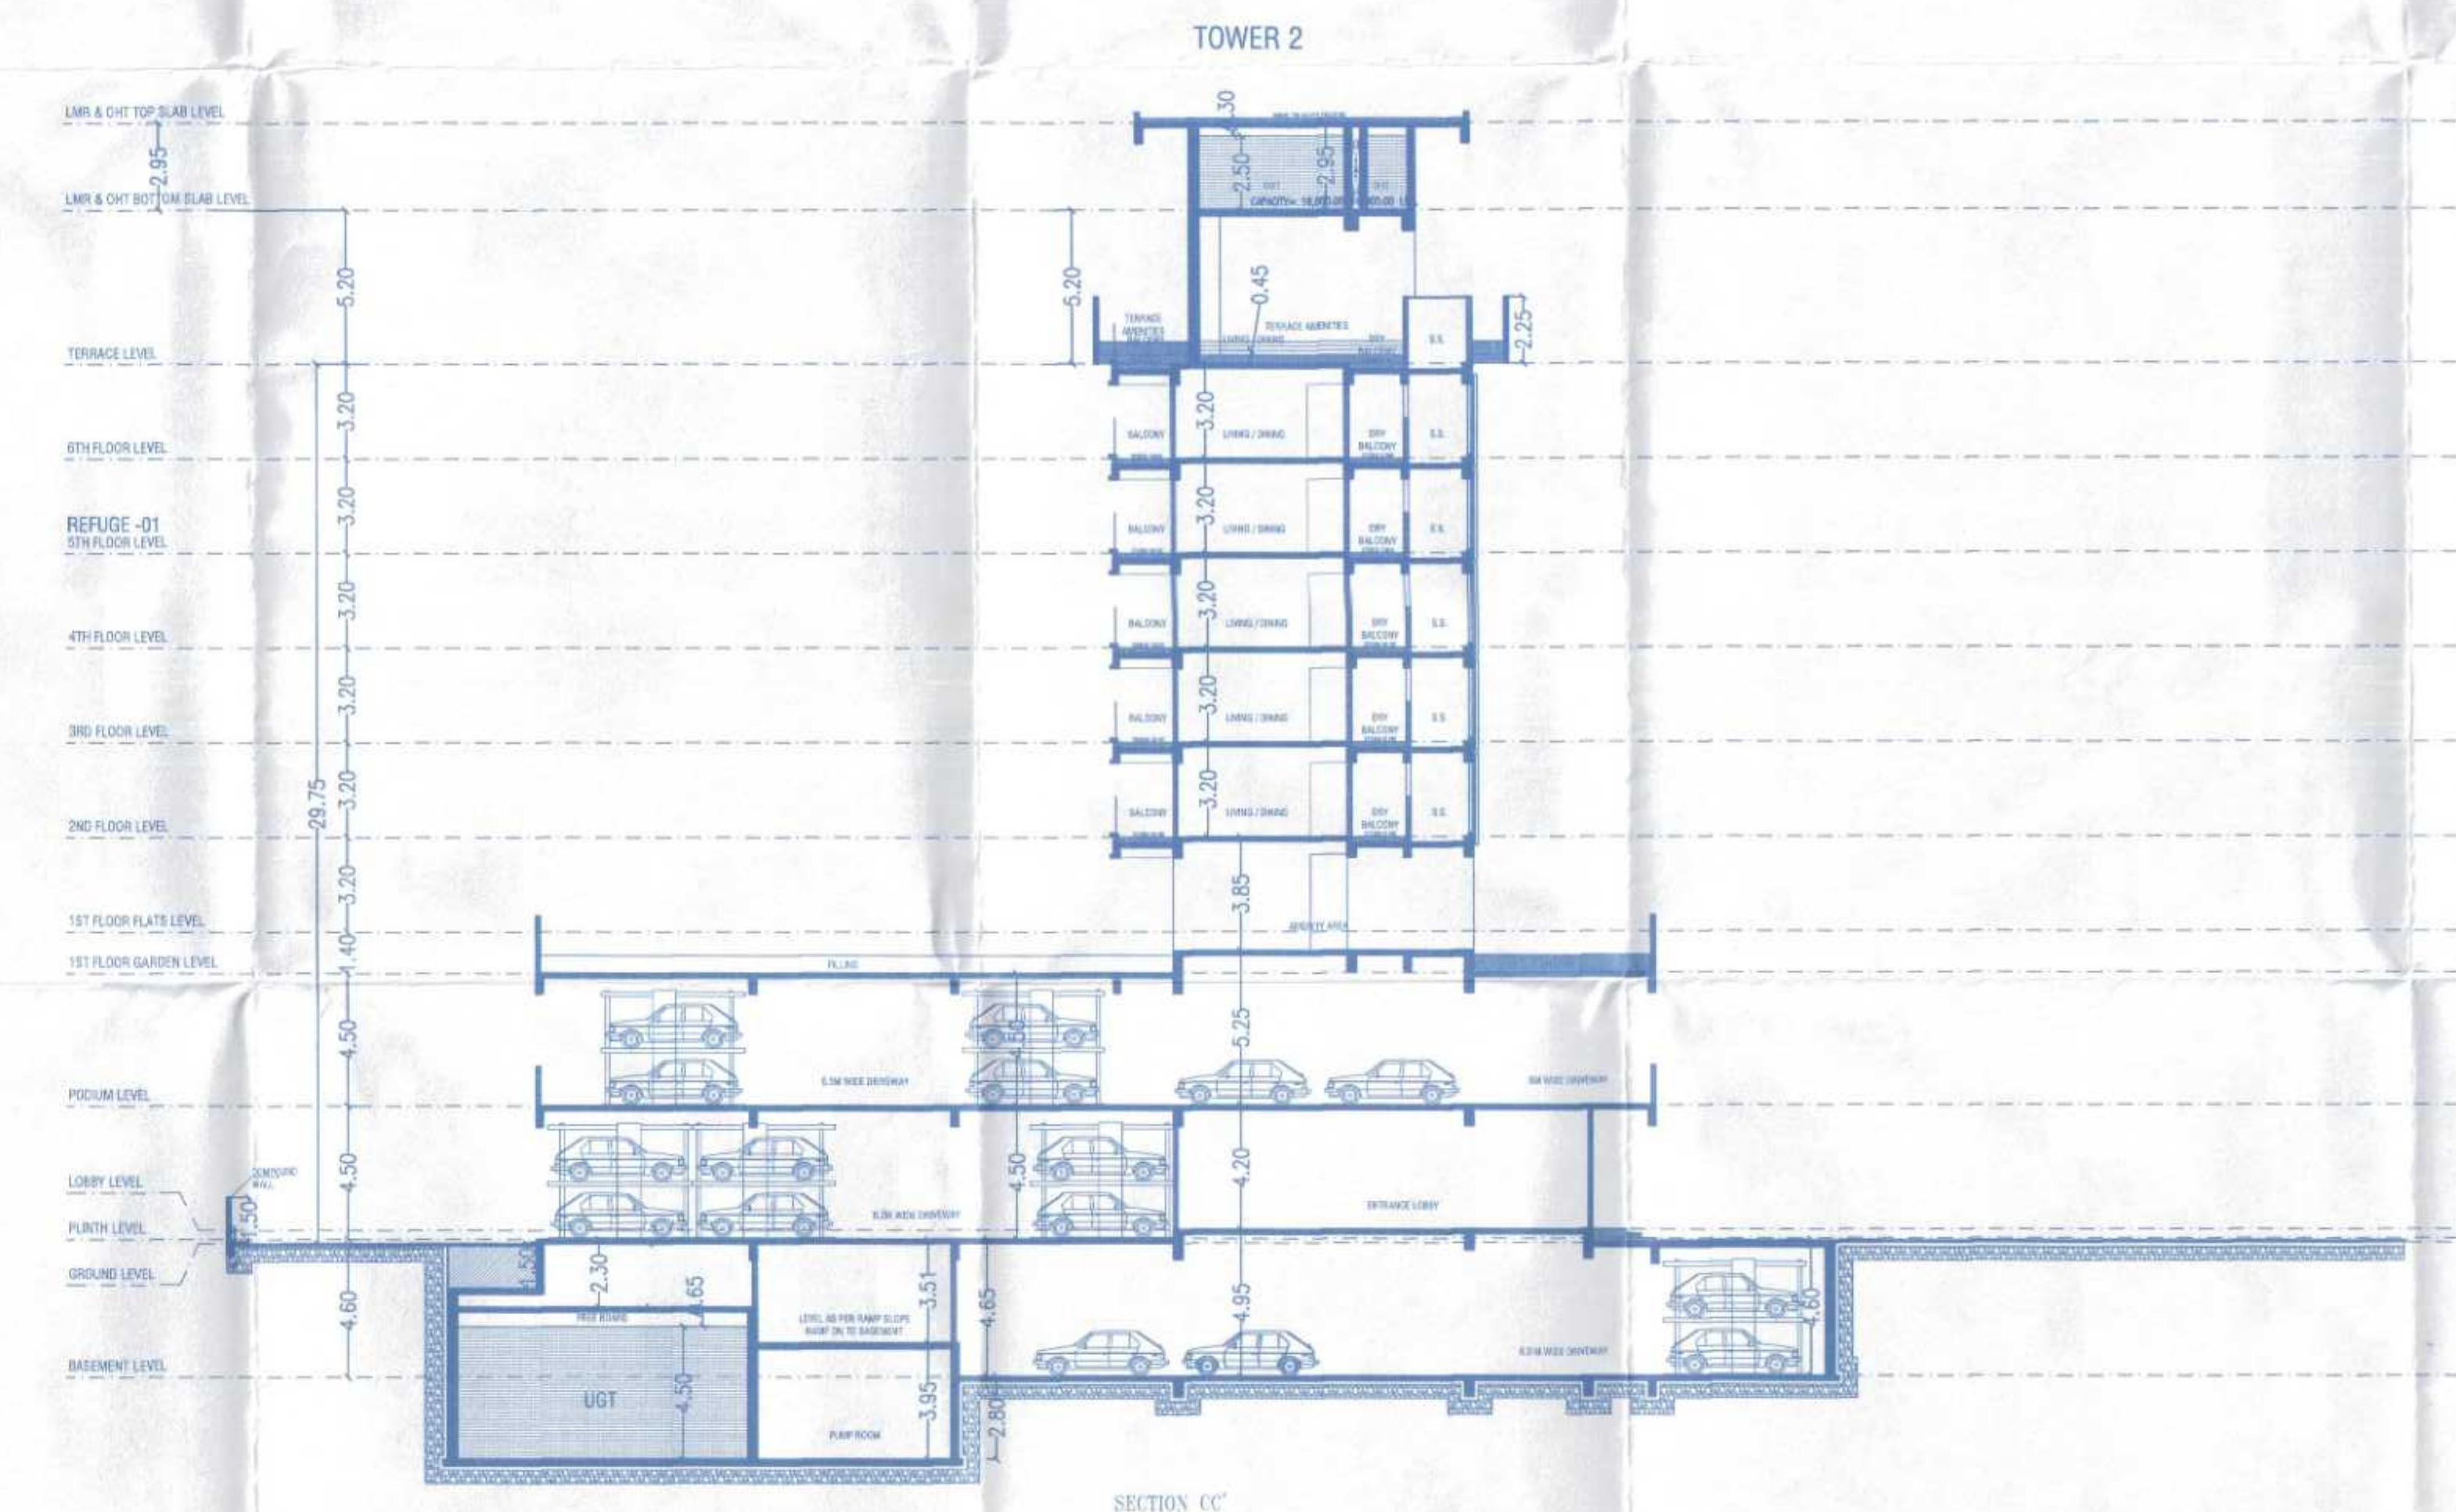

SUPREME TOWER
PHASE I - TOWER T1

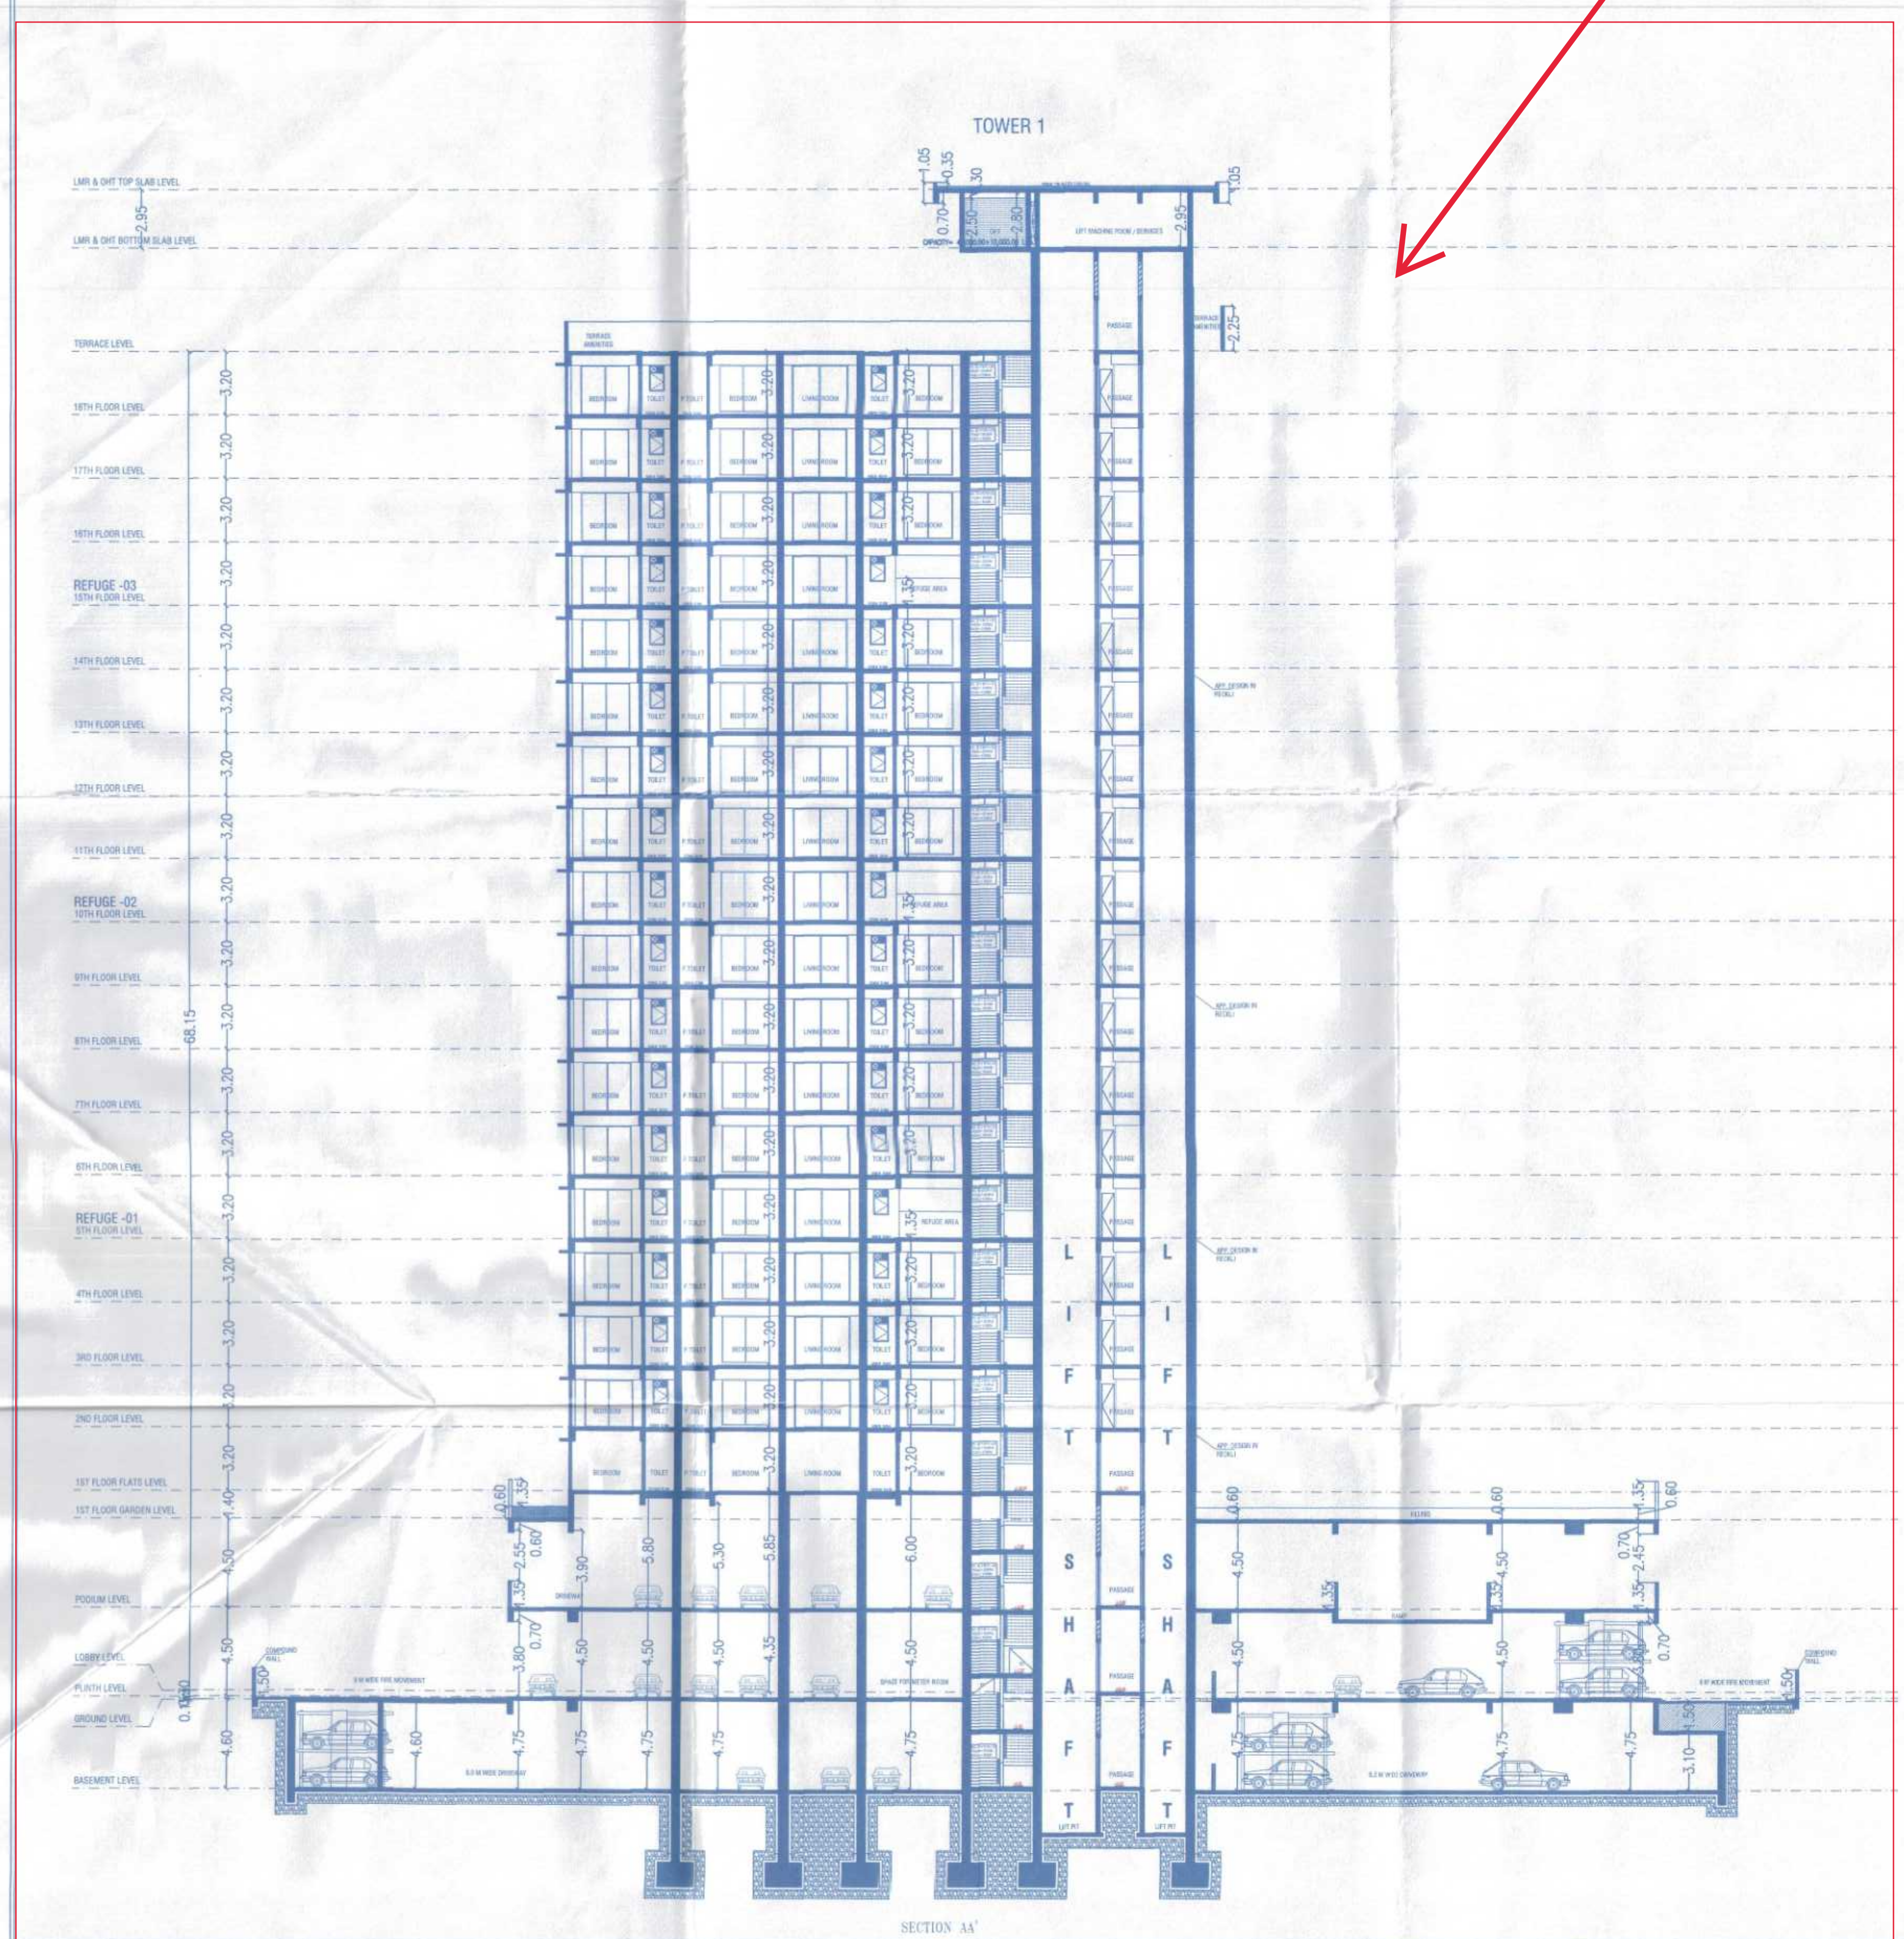

ARCHITECT	OWNER (P.A.H.)		
Ar. PRAKASH KULKARNI CA/98/22909	MR. VISHAL S. JUMANI FOR EAST WOOD REALTY LLP (P.A.H.) Add - Office No. 1404/1405, 8 Wing, Amar Business Zone, Sykes Chowk Banner - 45.		
PROJECT			
PROPOSED LAYOUT OF COMM. & RESI. BUILD. ON S. No. 81/27, 81/28, 82/6, 82/7, C. T. S. No. 1305, 1340, AT-MUNDHAWA, TAL.- HAVELI, DIST.- PUNE.			
ARCHITECT			
PRAKASH KULKARNI ankur associates ARCHITECTS TEJVALAYA, OFF. NO. 101, 1ST FL, CTS. NO. 118719, GHOLE ROAD, BHAYANAGAR, PUNE - 411 001. PHONE - 020 66042800/1/02.			
DATE	SCALE	DRN BY	
20/05/2023	1 : 200	Archana	1732/21
P:\Archana\SUPREME DEVELOPER\MUNDHAWA\CDRPG\PH 08.08.23_Updated_16.08.2023-1ST SANCTIONED.dwg			