


SUPREME TOWER
PHASE I - TOWER T1

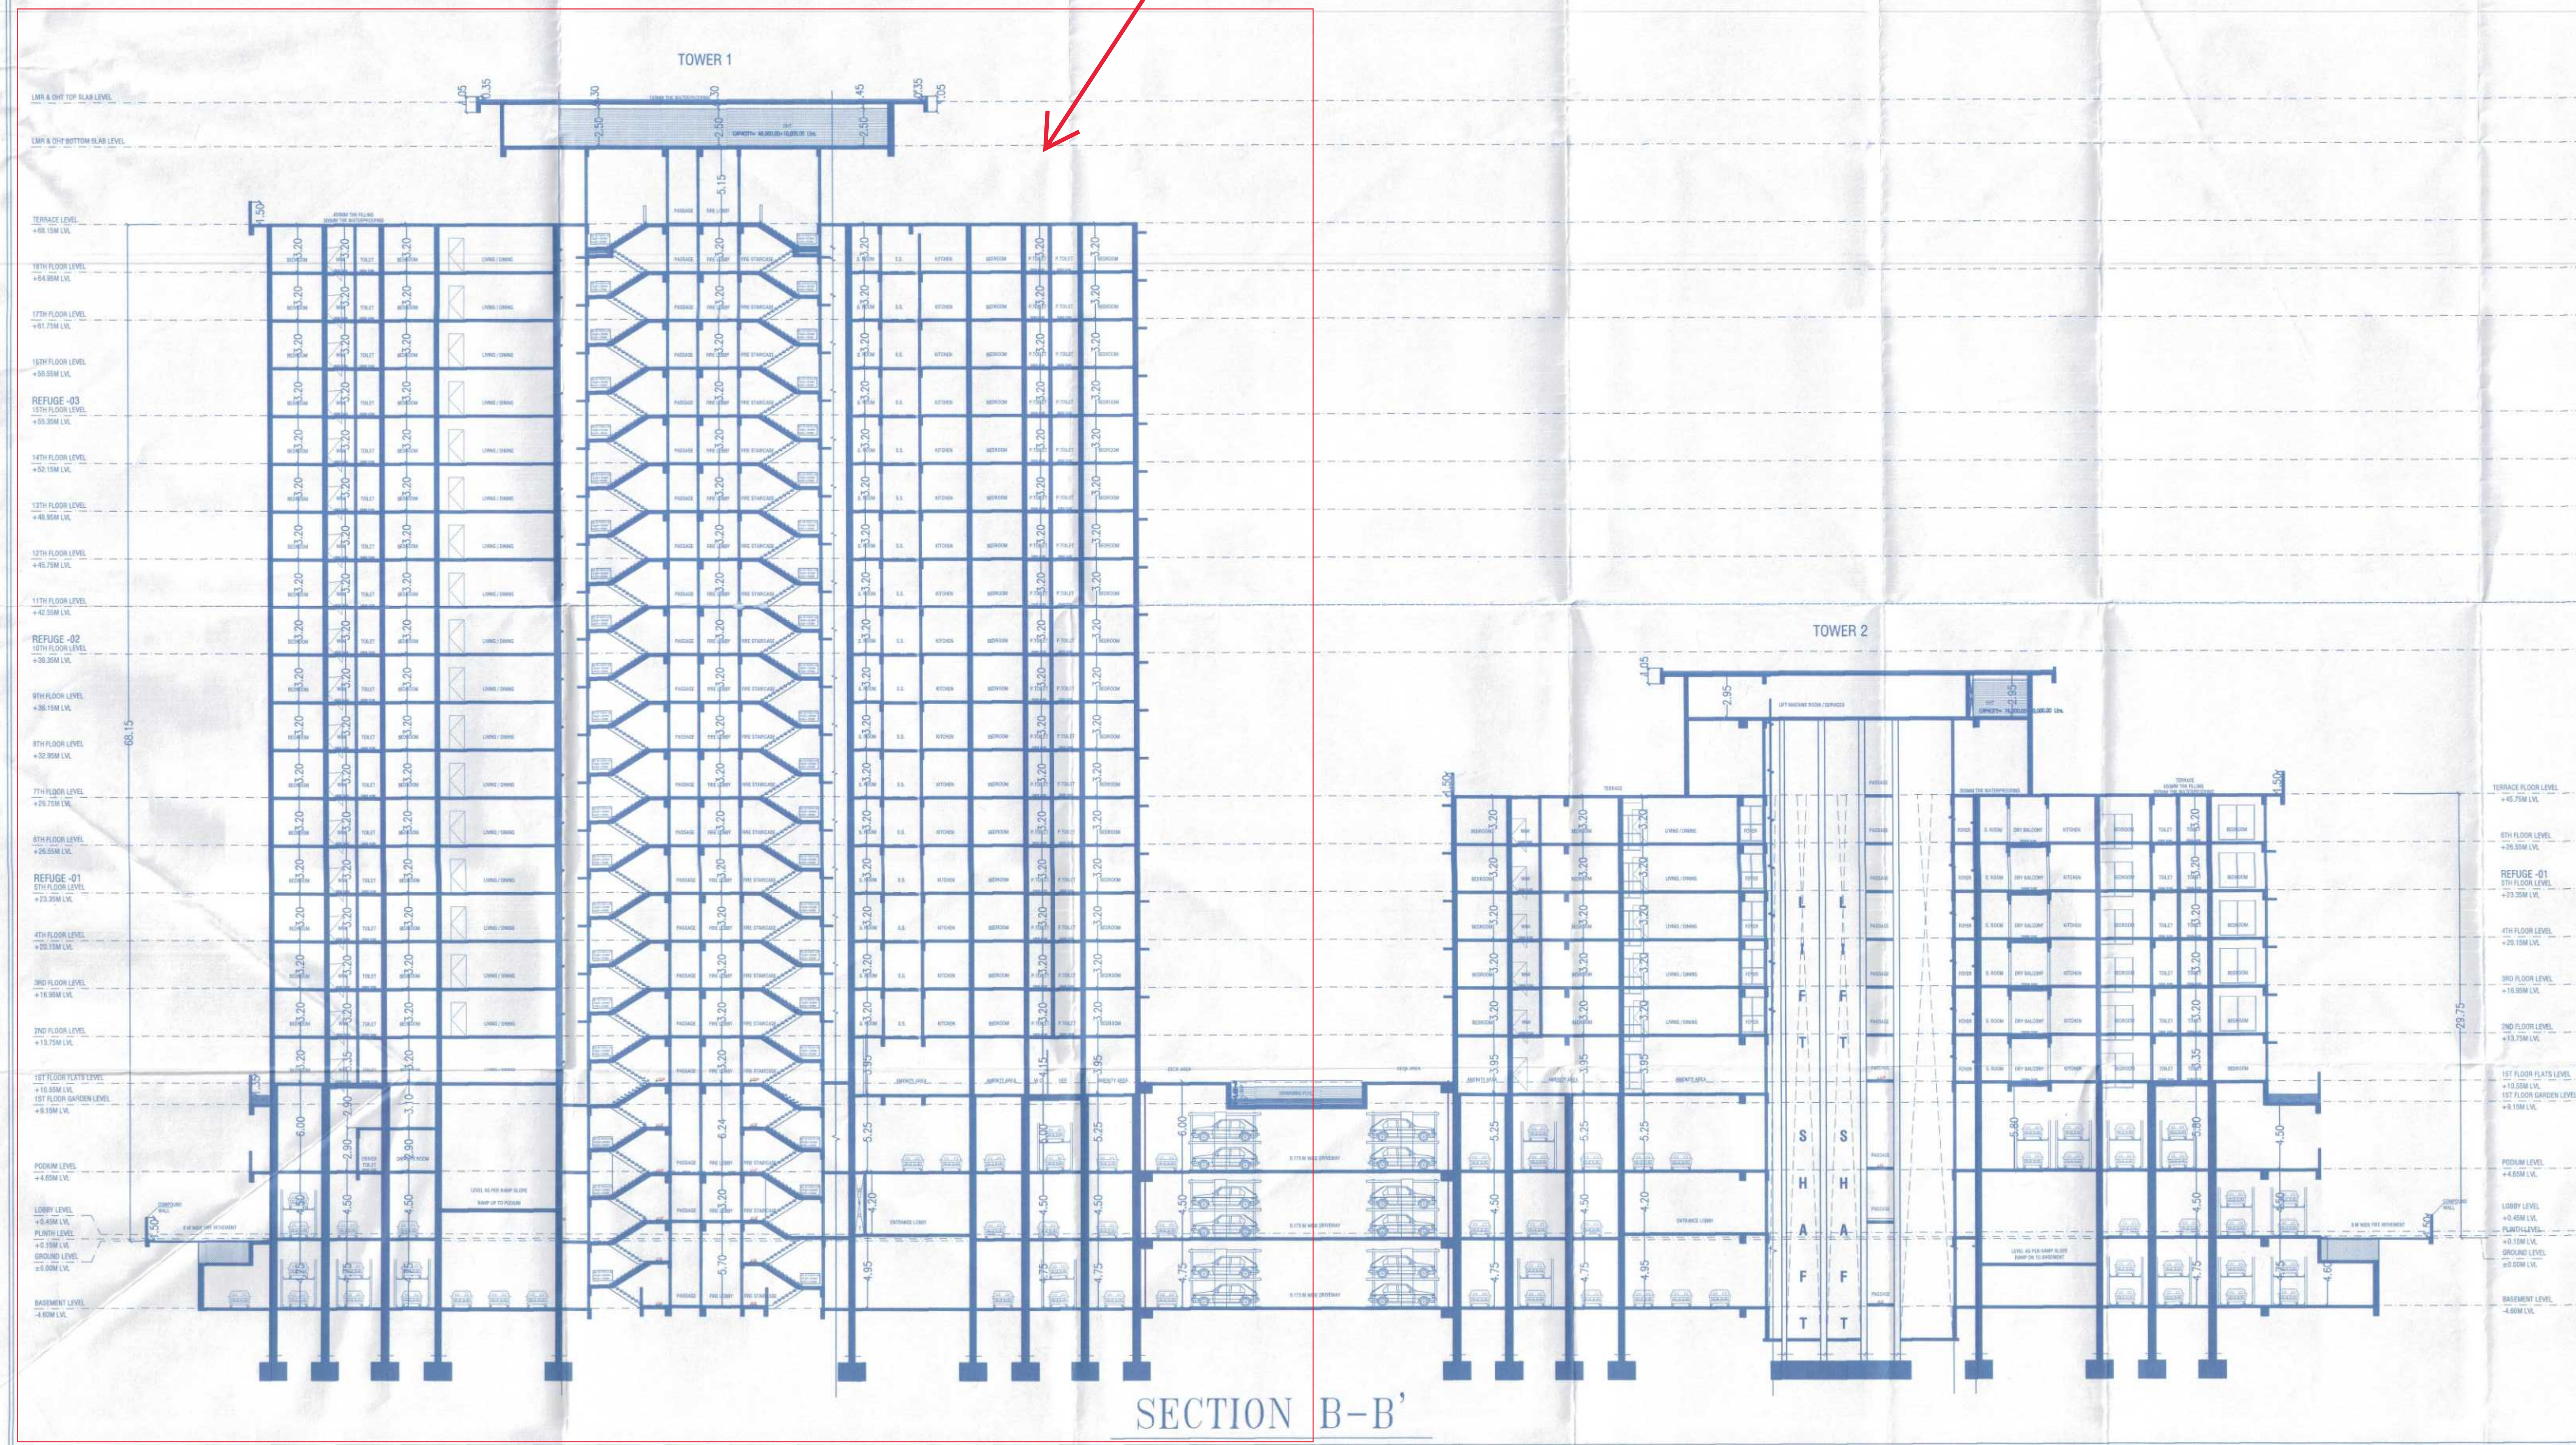

Revised Res + Comm.
APPROVED SUBJECT TO CONDITION
APPROVED UNDER COMMENCEMENT
CERTIFICATE NO. SC/1463/2023 Dt. 15.09.2023

BUILDING INSPECTOR
PUNE MUNICIPAL CORPORATION

DEPUTY ENGINEER
PUNE MUNICIPAL CORPORATION



ARCHITECT	OWNER (P.A.H.)
 Ar. PRAKASH KULKARNI CA/98/22908	 MR. VISHAL S. JUMAN FOR EAST WOOD REALTY LLP (P.A.H.) Add :- Office No. 1404/1405, B Wing, Amar Business Zone, Syner Chowk Boster Pune - 45.
PROJECT	
PROPOSED LAYOUT OF COMM. & RESI. BUILD. ON S. No. 81/27, 81/28, 82/6, 82/7, C. T. S. No. 1305, 1340, AT-MUNDHAWA, TAL.- HAVELI, DIST.- PUNE.	
ARCHITECT	
PRAKASH KULKARNI ARCHITECTS TEJVALKYA OFF. NO- 101, 1ST FL. CTS. NO-1187/8, GHOLE ROAD, BHIVANAGAR, PUNE - 411 005, PHONE - 020 68042800/0102.	
DATE 20/05/2023	SCALE 1 : 200
DRN BY Archana	1732/21