

SEAL OF APPROVAL

APPROVED SUBJECT TO THE CONDITION MENTIONED IN the office letter

No.

CIDCO/BP-15932/TPO(NM)/2019

Scrutiny Date :

29-03-2019

APPROVED SUBJECT TO THE CONDITION MENTIONED IN This Office Letter

No. CIDCO/BP-15932/TPO(NM & KJ)2018/3446

dtd. 27 Jun 2019

Document certified by PATIL MITHLESH JANARDHAN <mithlesh.patil@gmail.com>

Name : PATIL MITHLESH JANARDHAN

Designation : Associate Planner

Organization : CIDCO LIMITED

Date : 29-Jun-2019 15: 24:41

Sr.Planner/Asso.Planner(BP)


CIDCO of Maharashtra Ltd.

Raigad Bhavan, 4th Floor.

Plot No.4, Sector-11.

CBD-Belapur, Navi Mumbai.

BUILDING: CC (4)

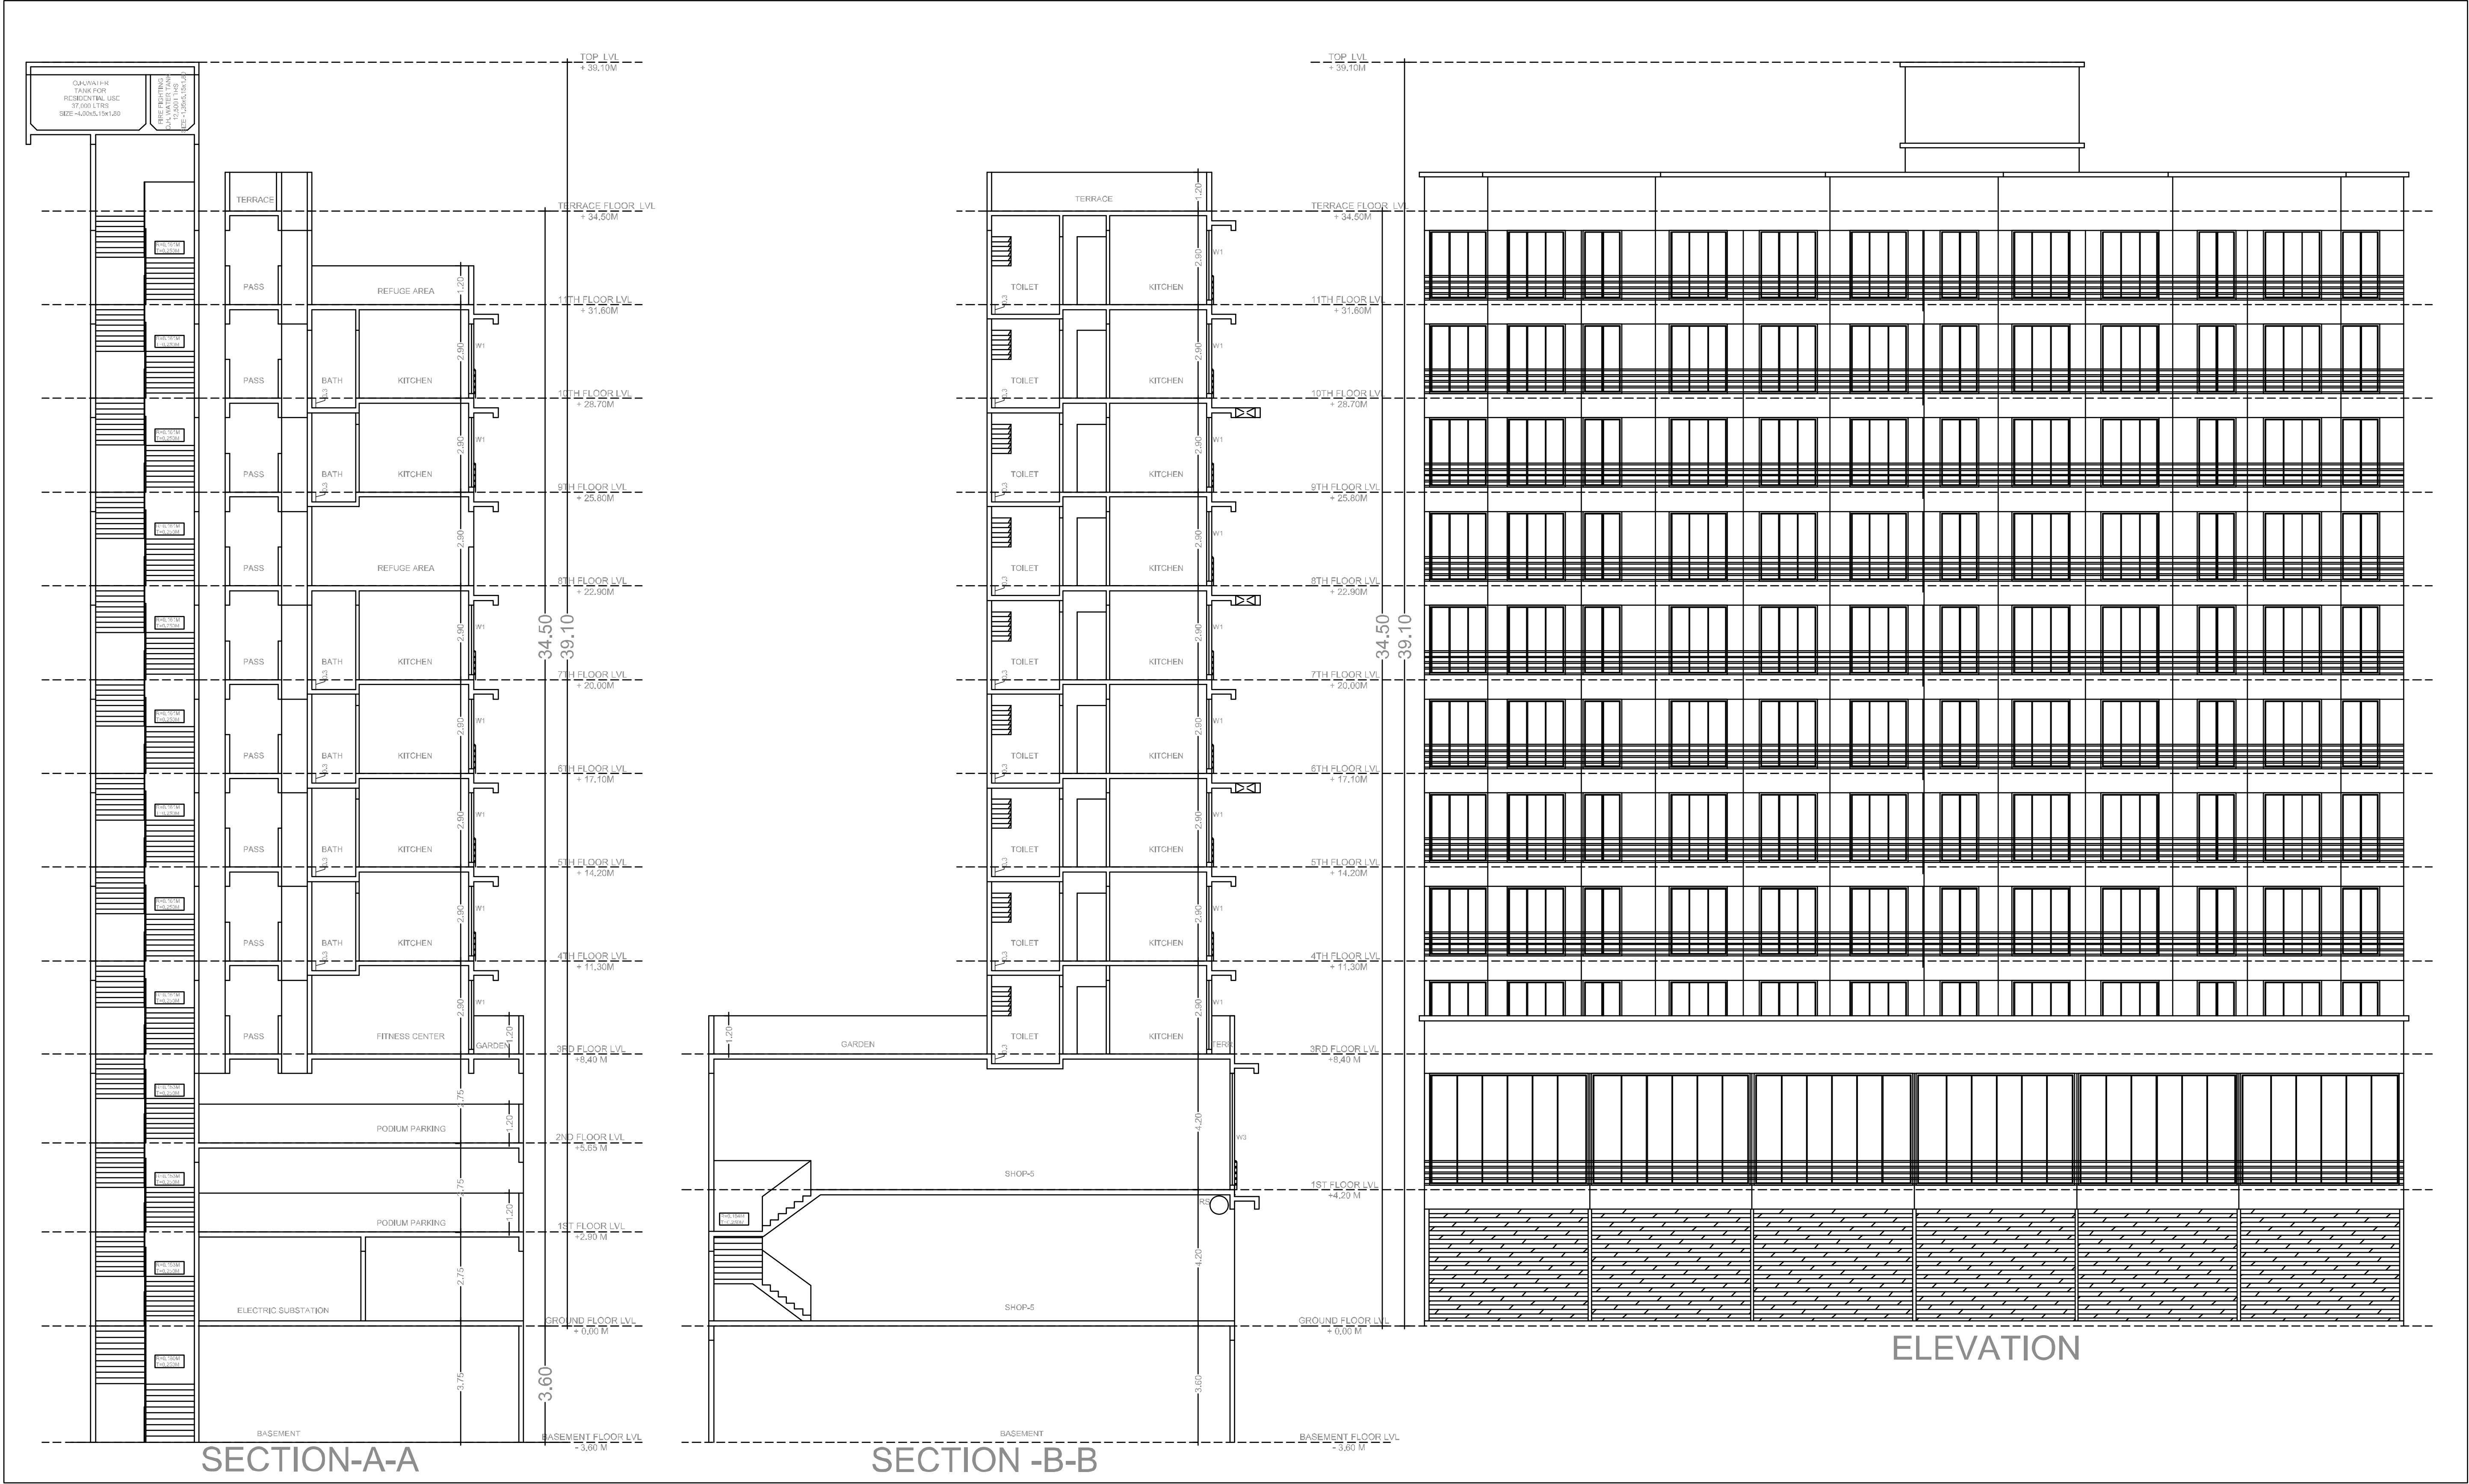

OWNER'S NAME M/S.BUESCAPE INFRA,THROUGH ITS PARTNERS., SHRI.VIPUL DHIRAJ VERAT AND OTHERS FOUR							
PROJECT INFORMATION							
PLOT NO : J-4(322)		SECTOR NO.: 3					
NODE : Pushpak(New)							
PROJECT TYPE:							
CONSULTANT NAME							
ATUL PATEL ARCHITECTS Regd. No. C20001399							
	JOB NO.	DRG.NO.	SCALE	DRAWN BY/CHECKED BY			
			1:100				
	INWARD NO.	CIDCO/BP-15932/TPO(NM)2019	DATE	28-04-2019			
	KEY NO.	5-1	1/4	SHEET NO. 5/8			