

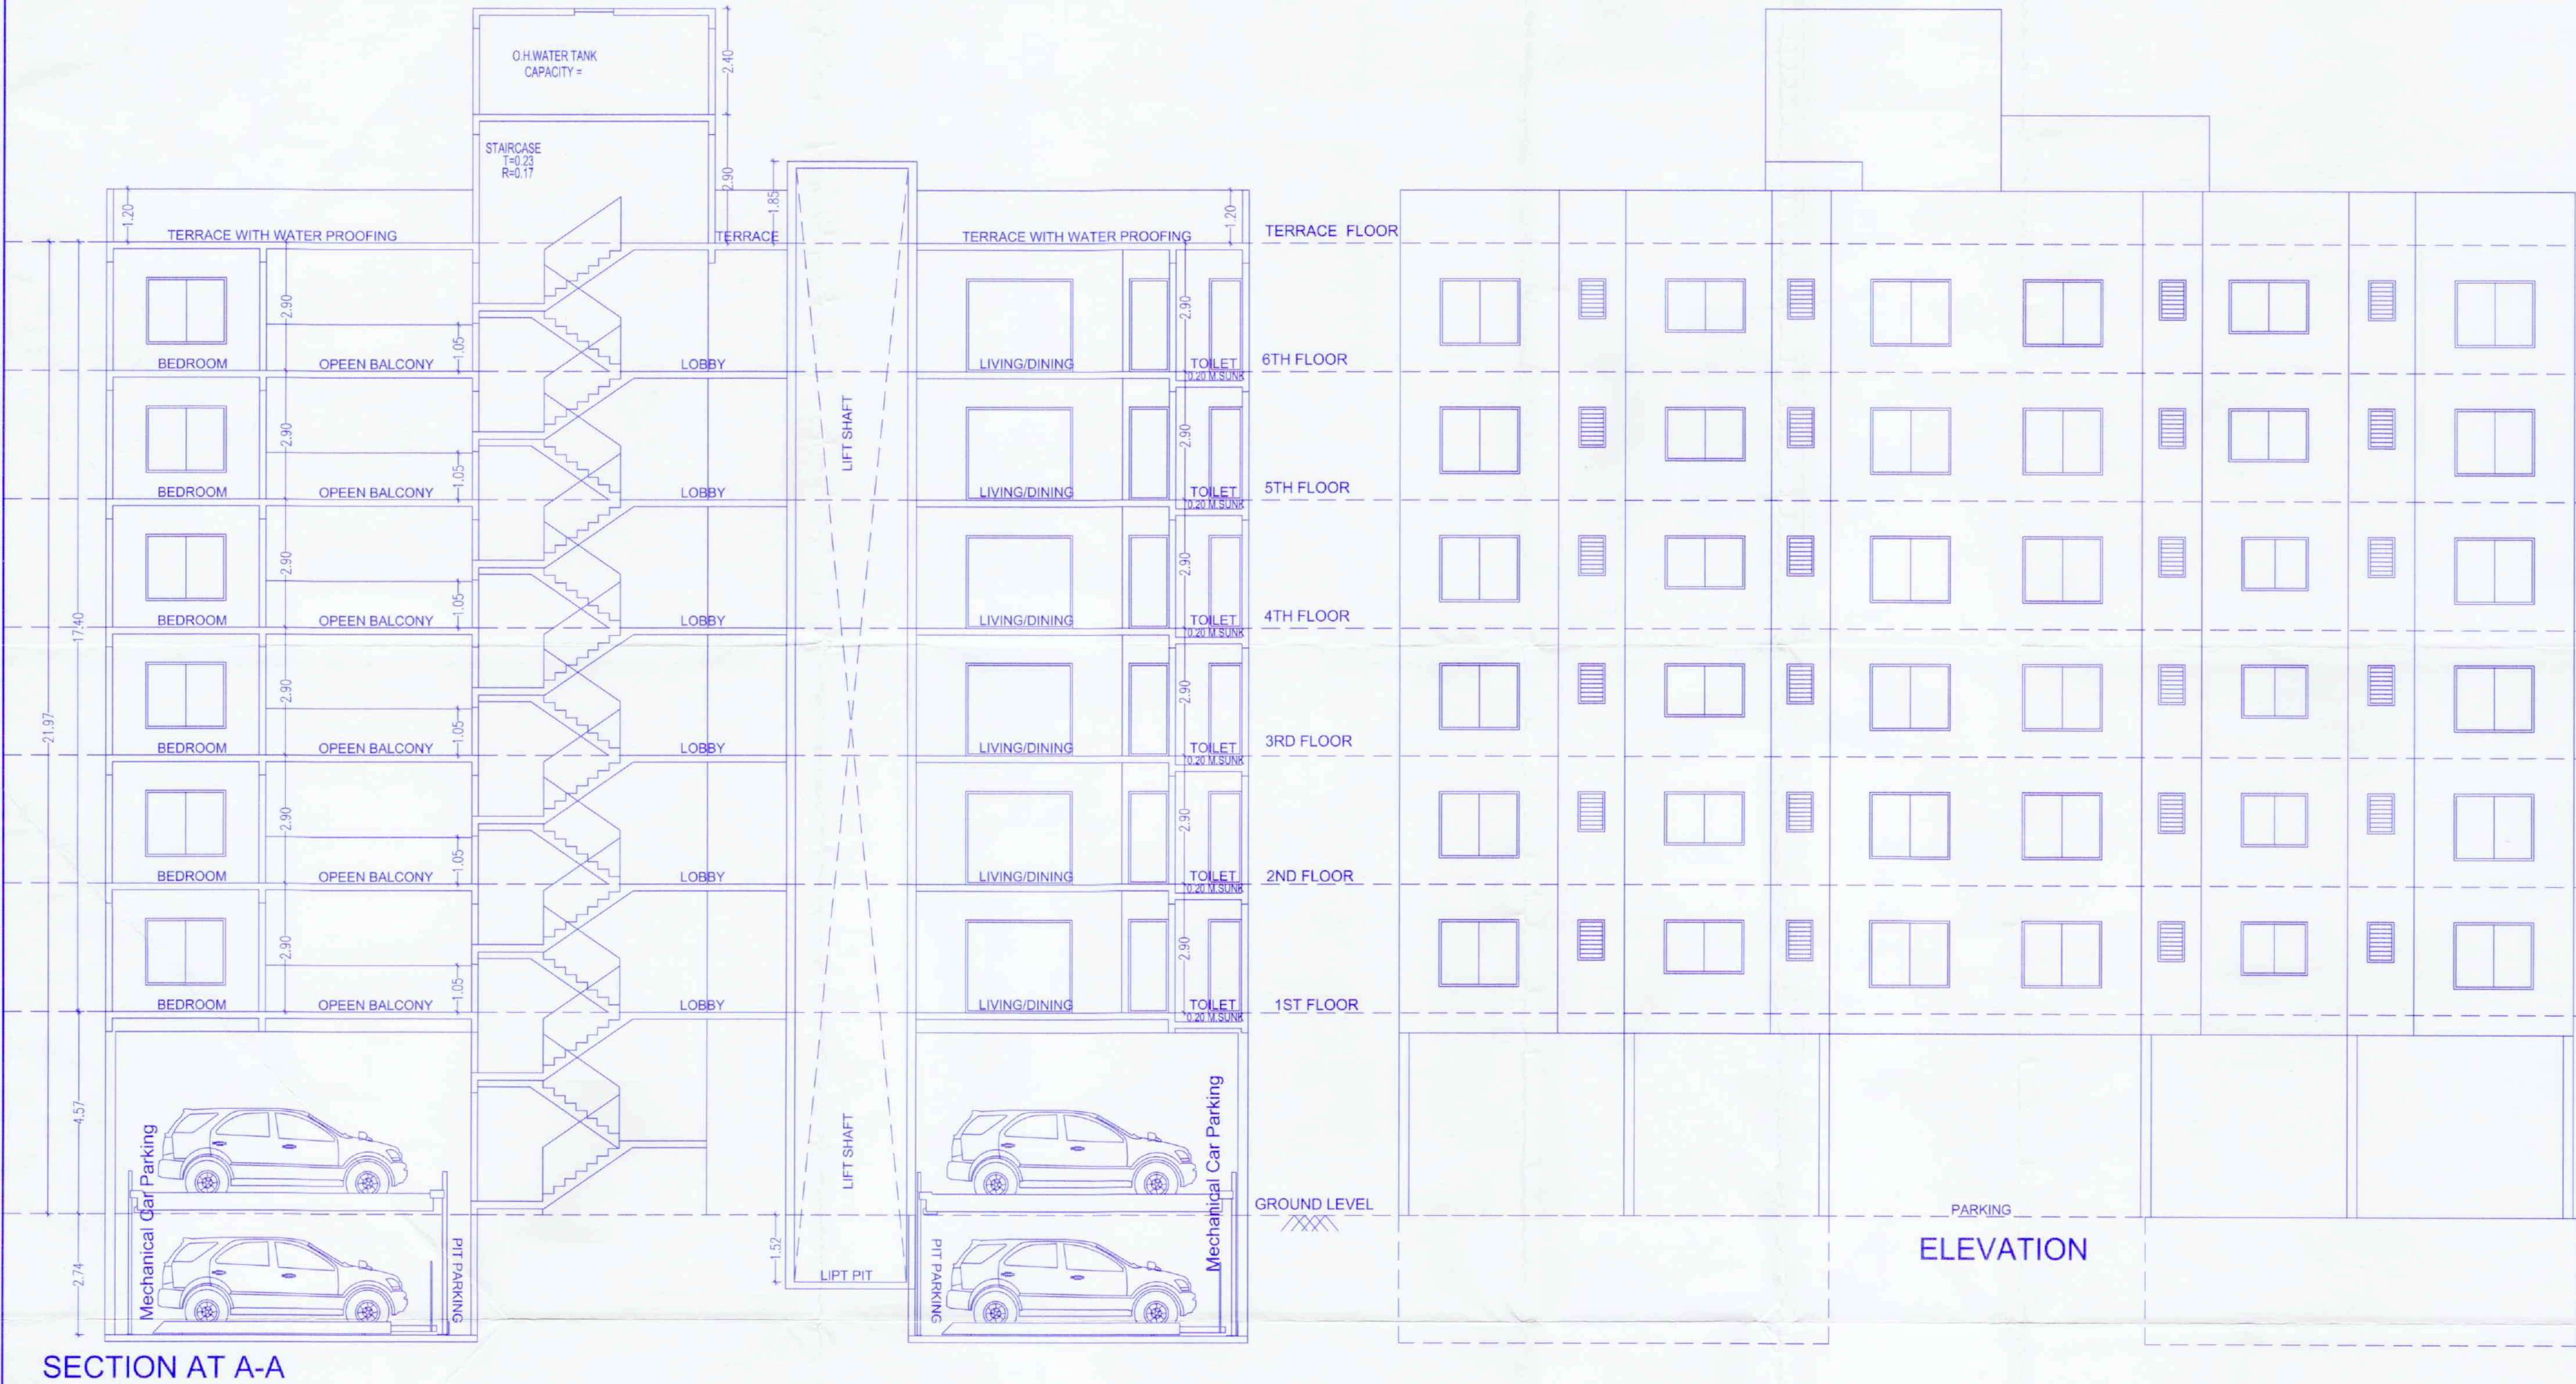


A BUILDING

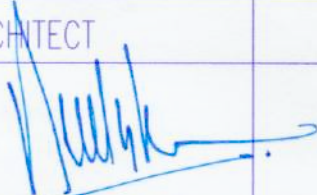

संग्राम सलुंके
APPROVED SUBJECT TO CONDITION
APPROVED UNDER COMMENCEMENT
CERTIFICATE NO. CC/4222/21
DATE 31/03/2022
Sangram Salunke
Building Inspector Deputy Engineer
Building Development Department

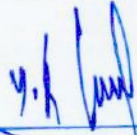

PROPOSED RESIDENTIAL BUILDING ON S.NO. 17/4A,17/6 BALEWADI, PUNE				
ARCHITECT		OWNERS SIGN.		
		 		
AR. SANGRAM SALUNKE CA/18/91601		M/S. Platinum Properties Through Akshay Balwadkar & Other		
ARCHITECT				
	PROJECTION STUDIO Architect & Interior Designer PROJECTION STUDIO ARCHITECTURAL DESIGN SOLUTIONS AR. ABHIJIT GAIKWAD AR. SANGRAM SALUNKE CONT. NO. : 020 - 25889733 35455, OFF. : S.NO. 127/1A, 2ND FLOOR, GAIKWAD AVENUE BUILDING,AUNDH,PUNE : 07			
DATE	SCALE	DRN BY	CHECK BY	
24.03.2021.	1:100	YADNICK	Sangram Sir	4/4