


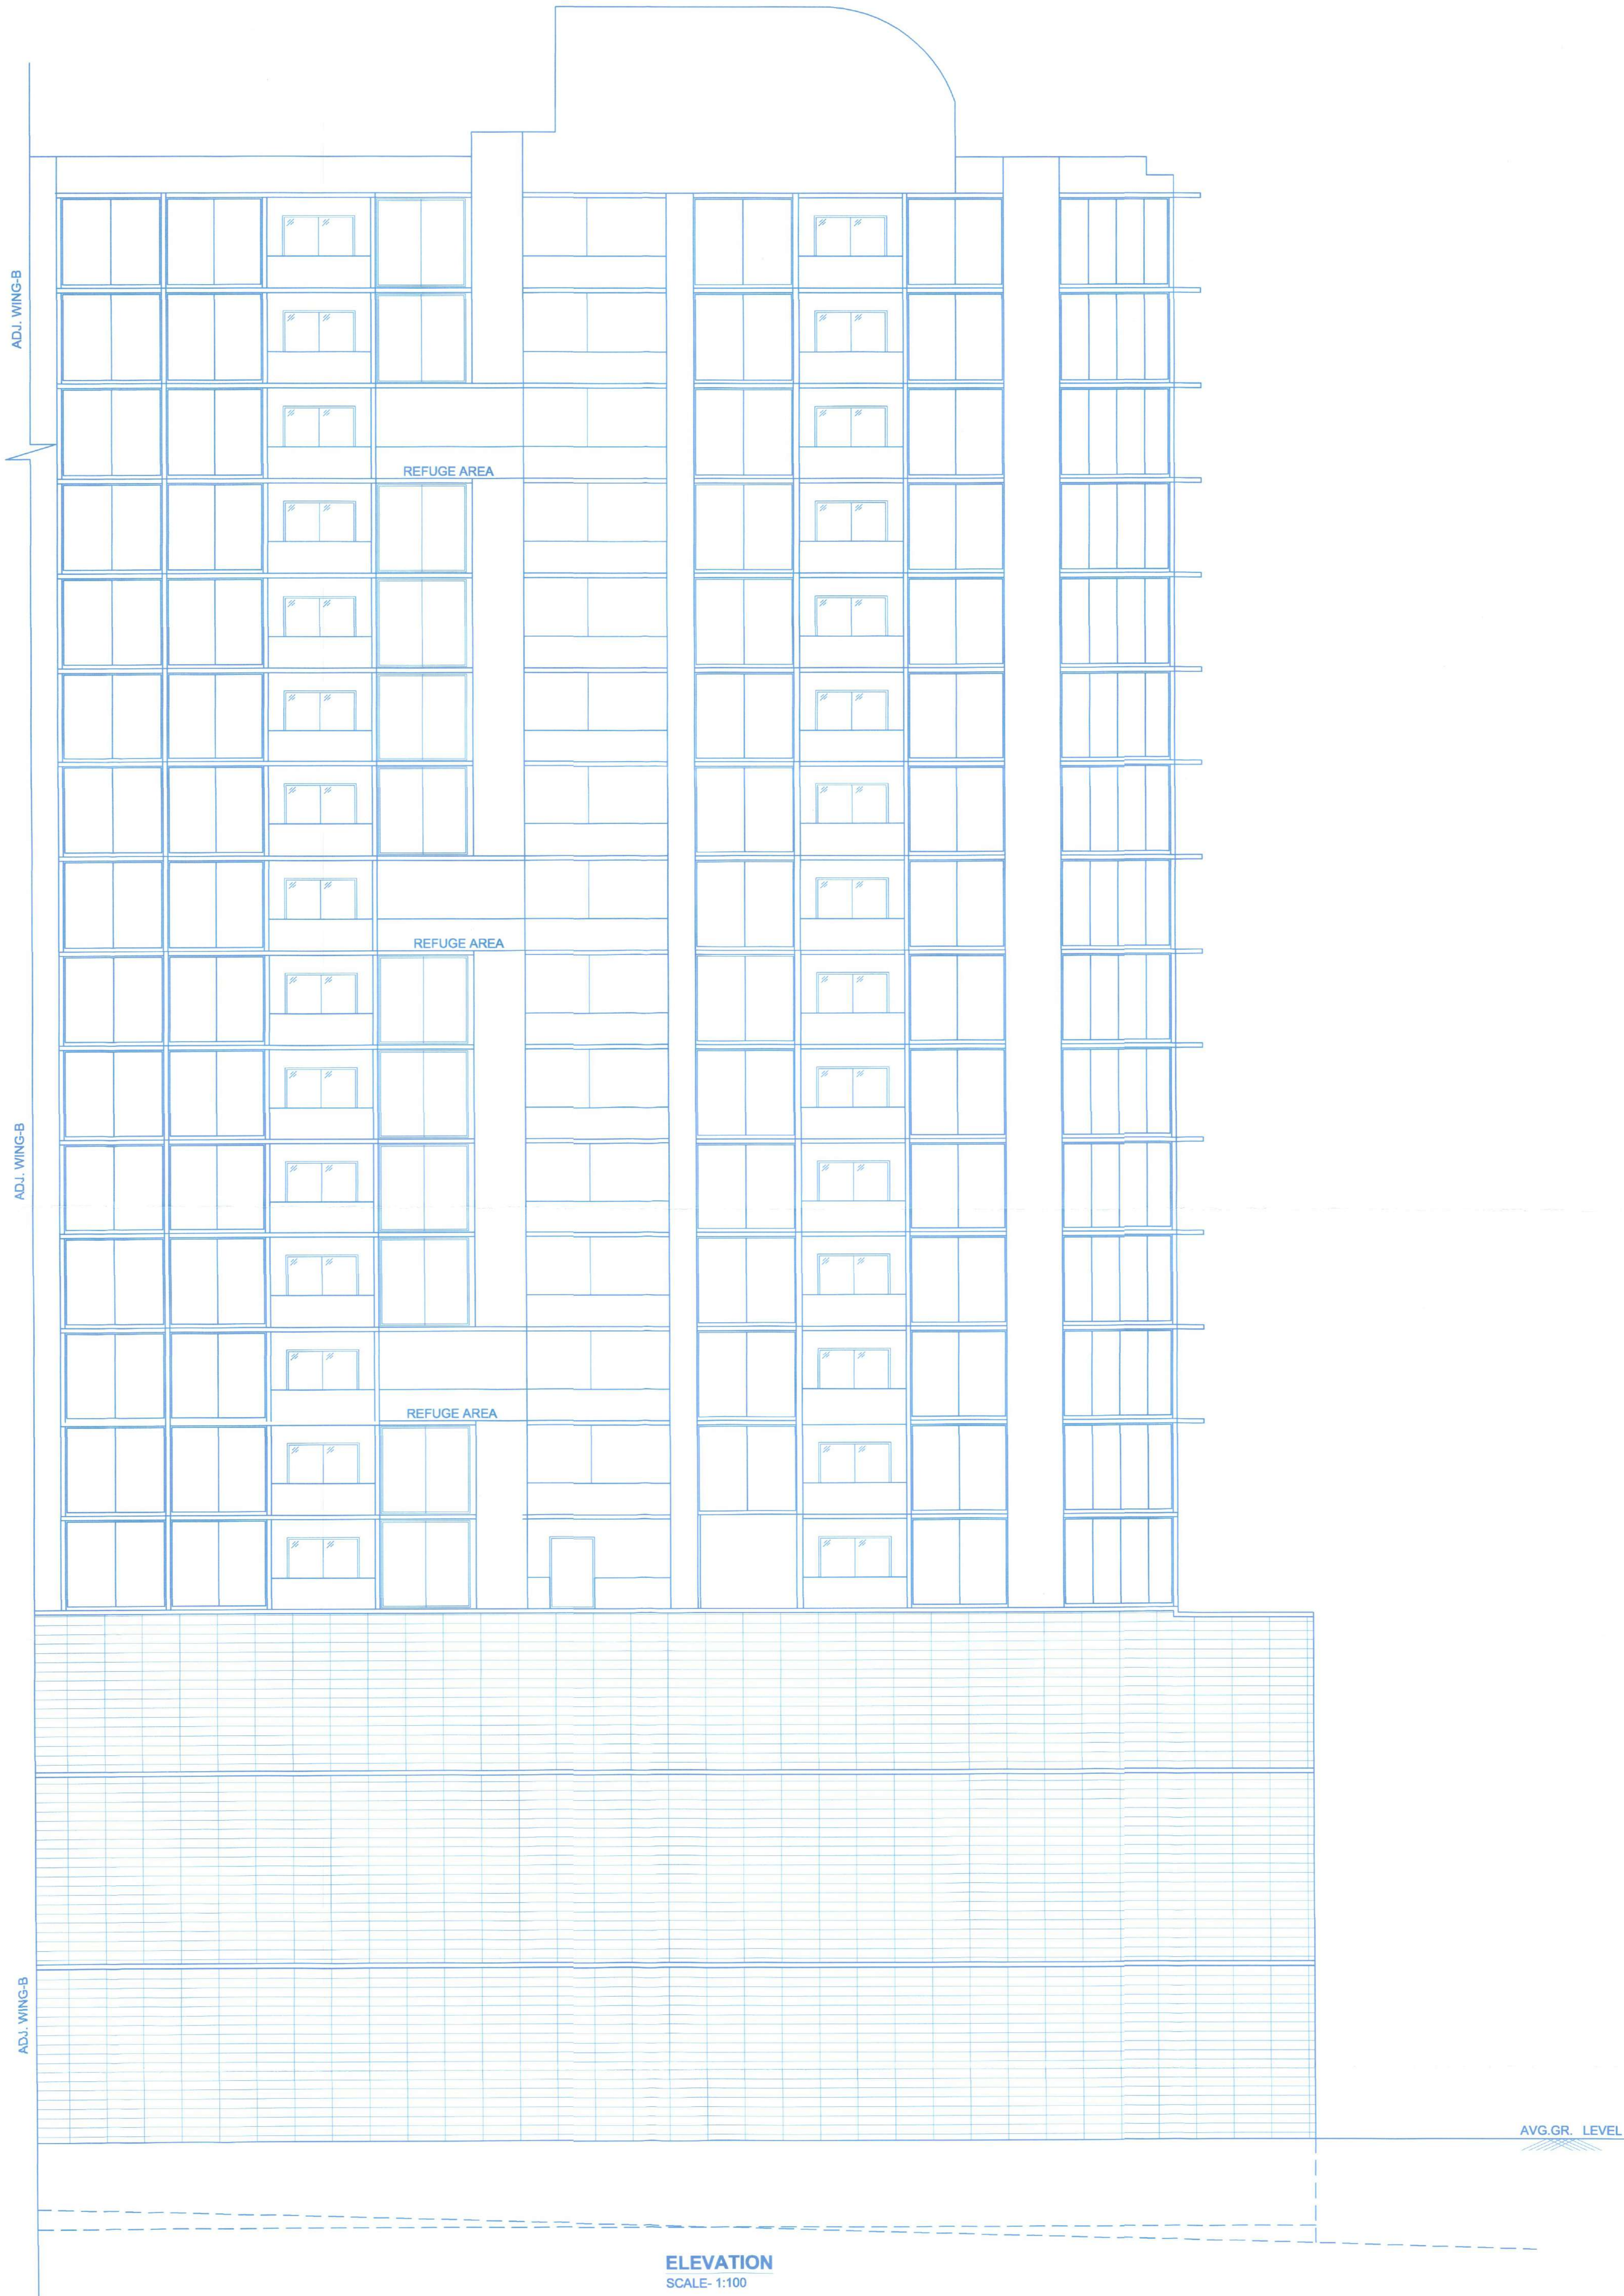

STAMP OF APPROVAL

23/25

TOWER - C

1. PREVIOUSLY SANCTION UNDER CC NO. 1780/23, DATE-26.10.2023



Revised BP
APPROVED SUBJECT TO CONDITION
APPROVED UNDER COMMENCEMENT
CERTIFICATE NO. CC/23/223
DATE 11/11/2024
Building Inspector Deputy Engineer
Building Development Department

Project :-

PROPOSED COMMERCIAL & RESIDENTIAL BUILDING
AT S.NO. 111/11/1 (P) BANER, PUNE.

Sign, Address Of The Owner / P.O.A. Holder :-

THE MUNICIPAL DRAWING IS PREPARED FROM THE INSTRUCTION, INFORMATION, SPECIFICATION, PAPERS AND LEGAL DOCUMENTS ETC. GIVEN BY ME AND THE AUTHORITY OF THE SAME IS MY RESPONSIBILITY. THE OWNER / P.O.A. HOLDER HAVE READ & STUDIED THIS AND ALL THE DRAWINGS ALONG WITH DOCUMENTS FOR SUBMISSION AND THEY ARE AS PER MY INSTRUCTIONS & INFORMATION GIVEN TO THE ARCHITECT.

M/S Eternity Space through its POA holder Merin Bhingwala Developers LLP through its Authorized Signatory

FOR ANA CONSORTIUM PVT. LTD.

Reg. No. 1823
7th Floor, Marol Street,
Behind Marol Street, Galleys,
Off. B. Road, CTS no. 997,
Chowpaga, Pune - 411 005

DATE	REVISION	ISSUED DATE	DEALT	DESIGN AR.
06.03.2022	R-4	10.01.2024	Deepak / Akshay	Ar. Amarja

DWG. NO.	NORTH
BP LAYOUT PLAN	N W E S
JOB NO.	SCALE
2331	1 : 100