

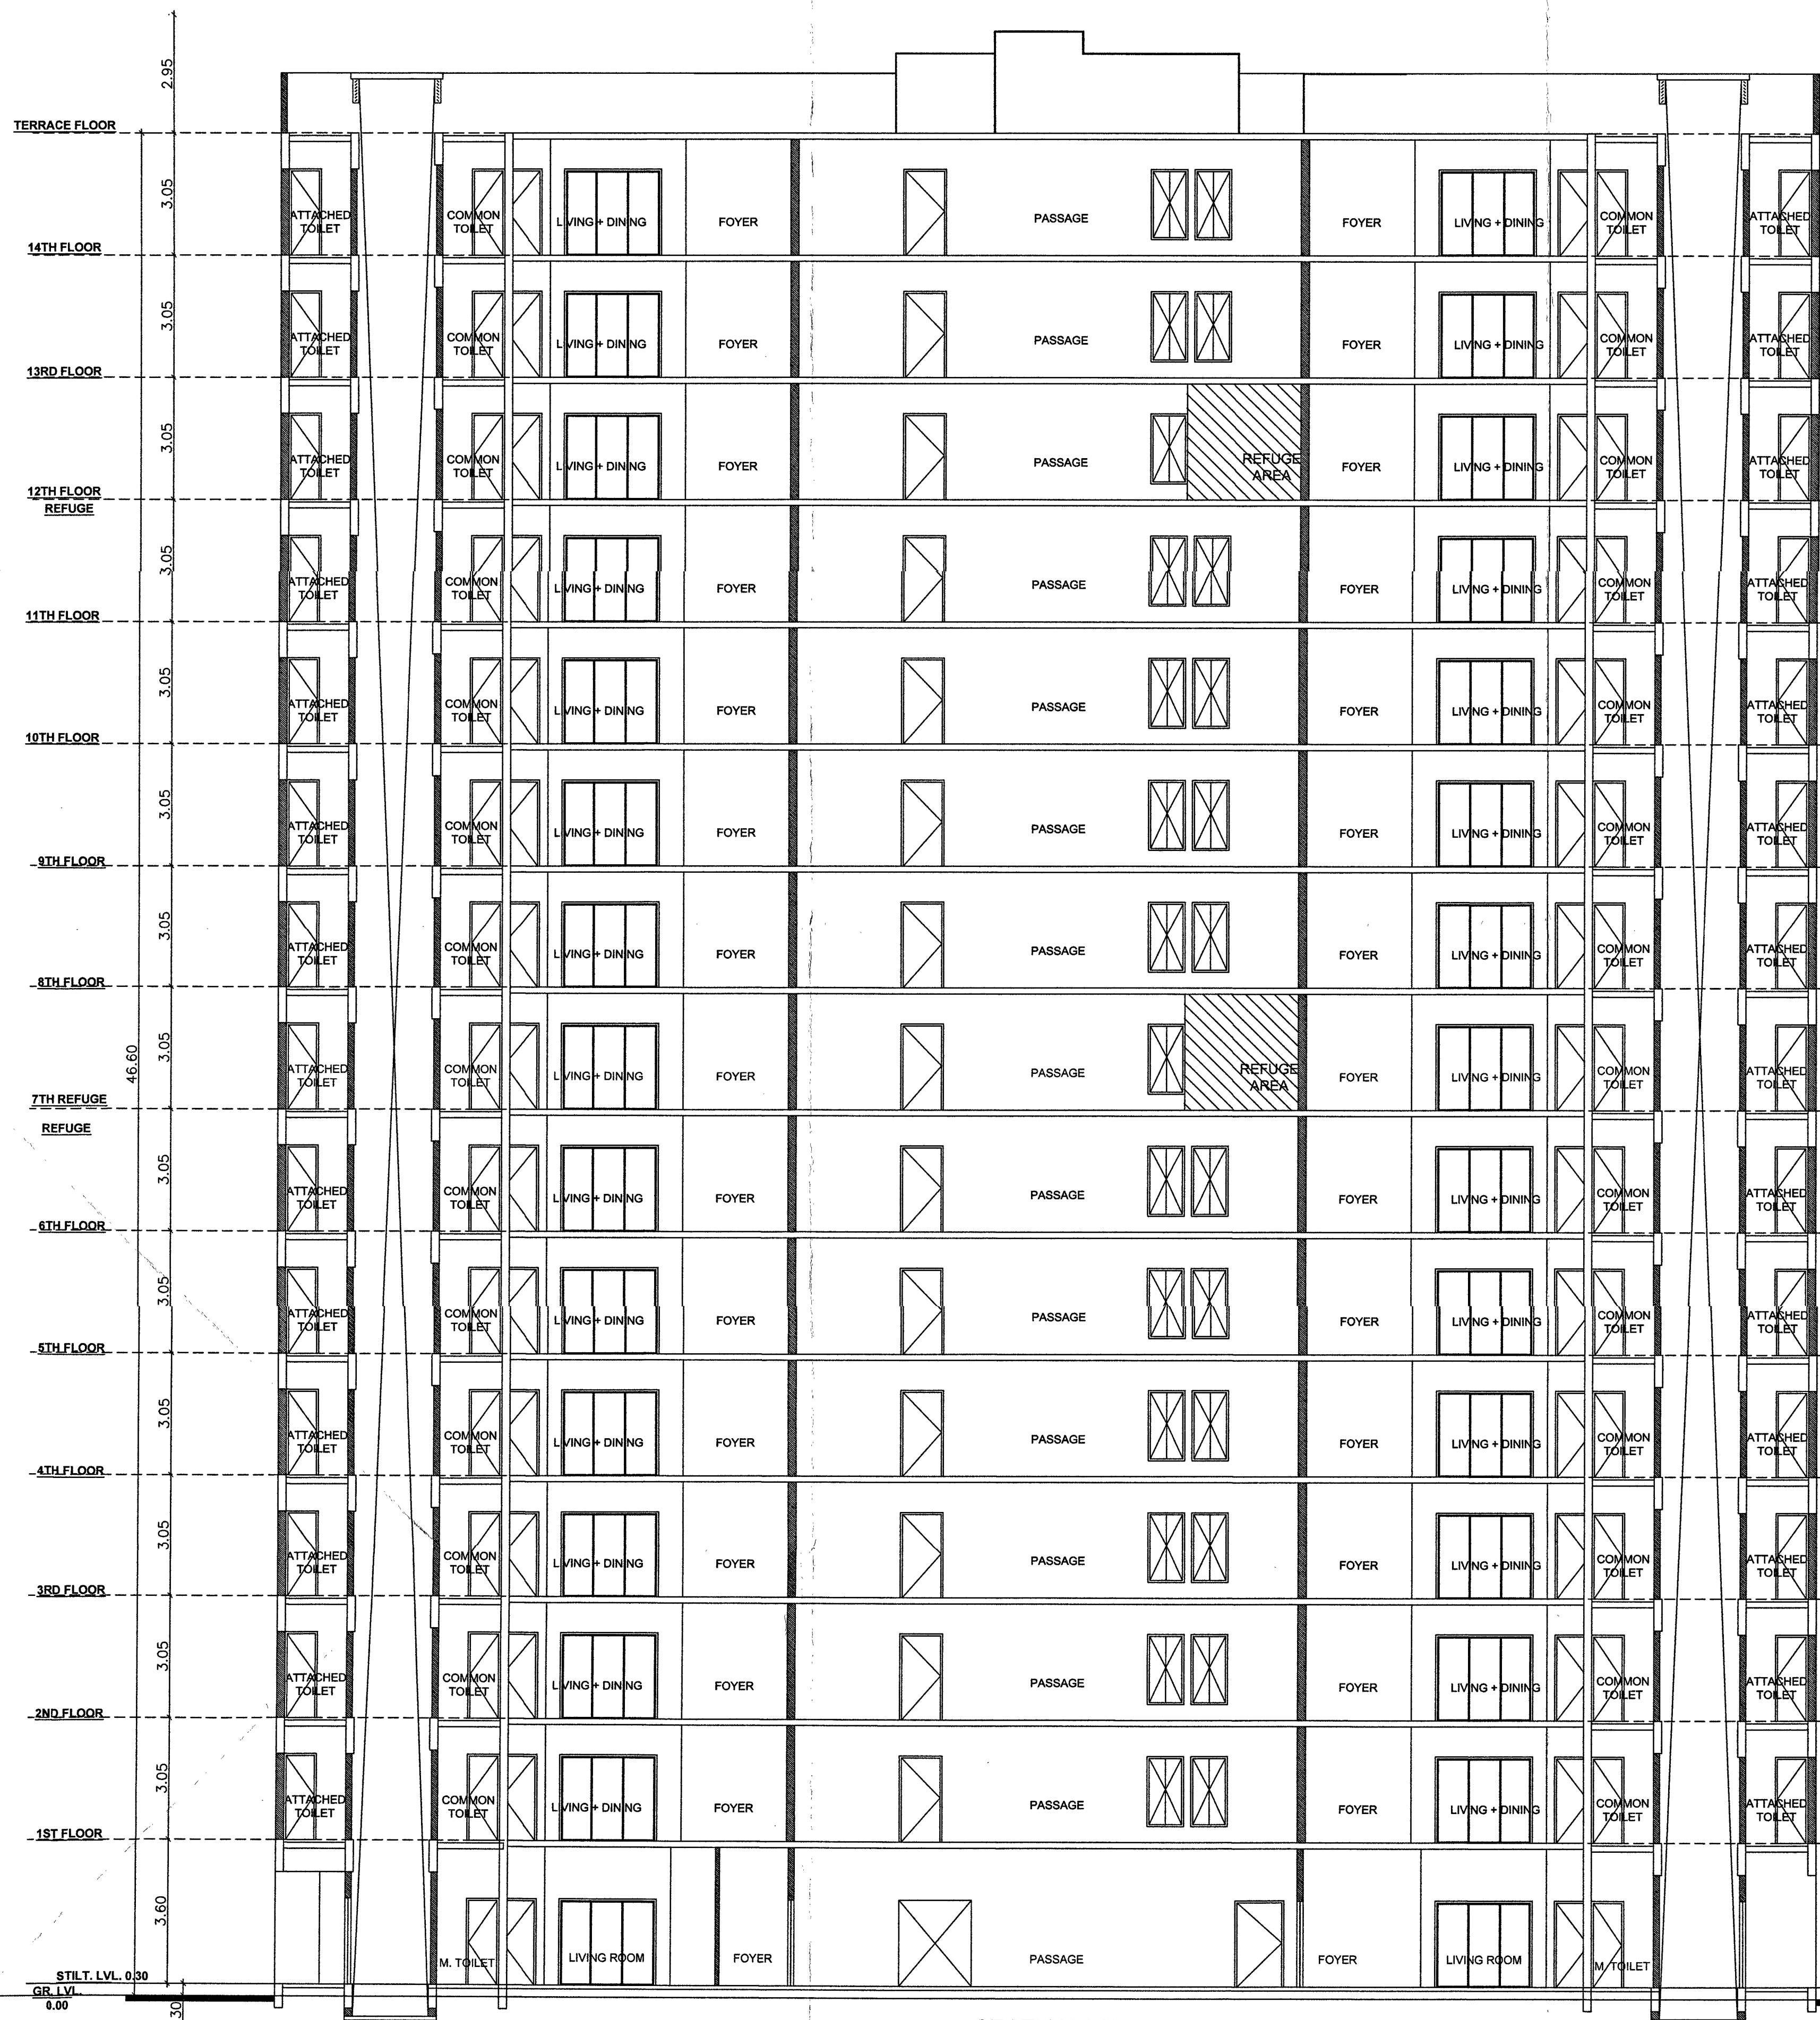


Approved as amended in.....
subject to conditions mentioned in Annexure 'A'
of letter No.....
S. No./G. No./CTS No.....
Dated 01/07/2024
Metropolitan Commissioner and
Chief Executive Officer
Pune Metropolitan Regional Development Authority, Pune.

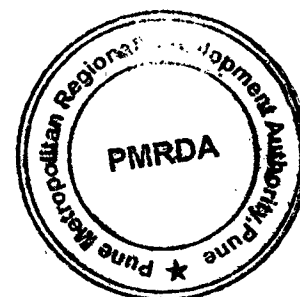

SECTION AA'

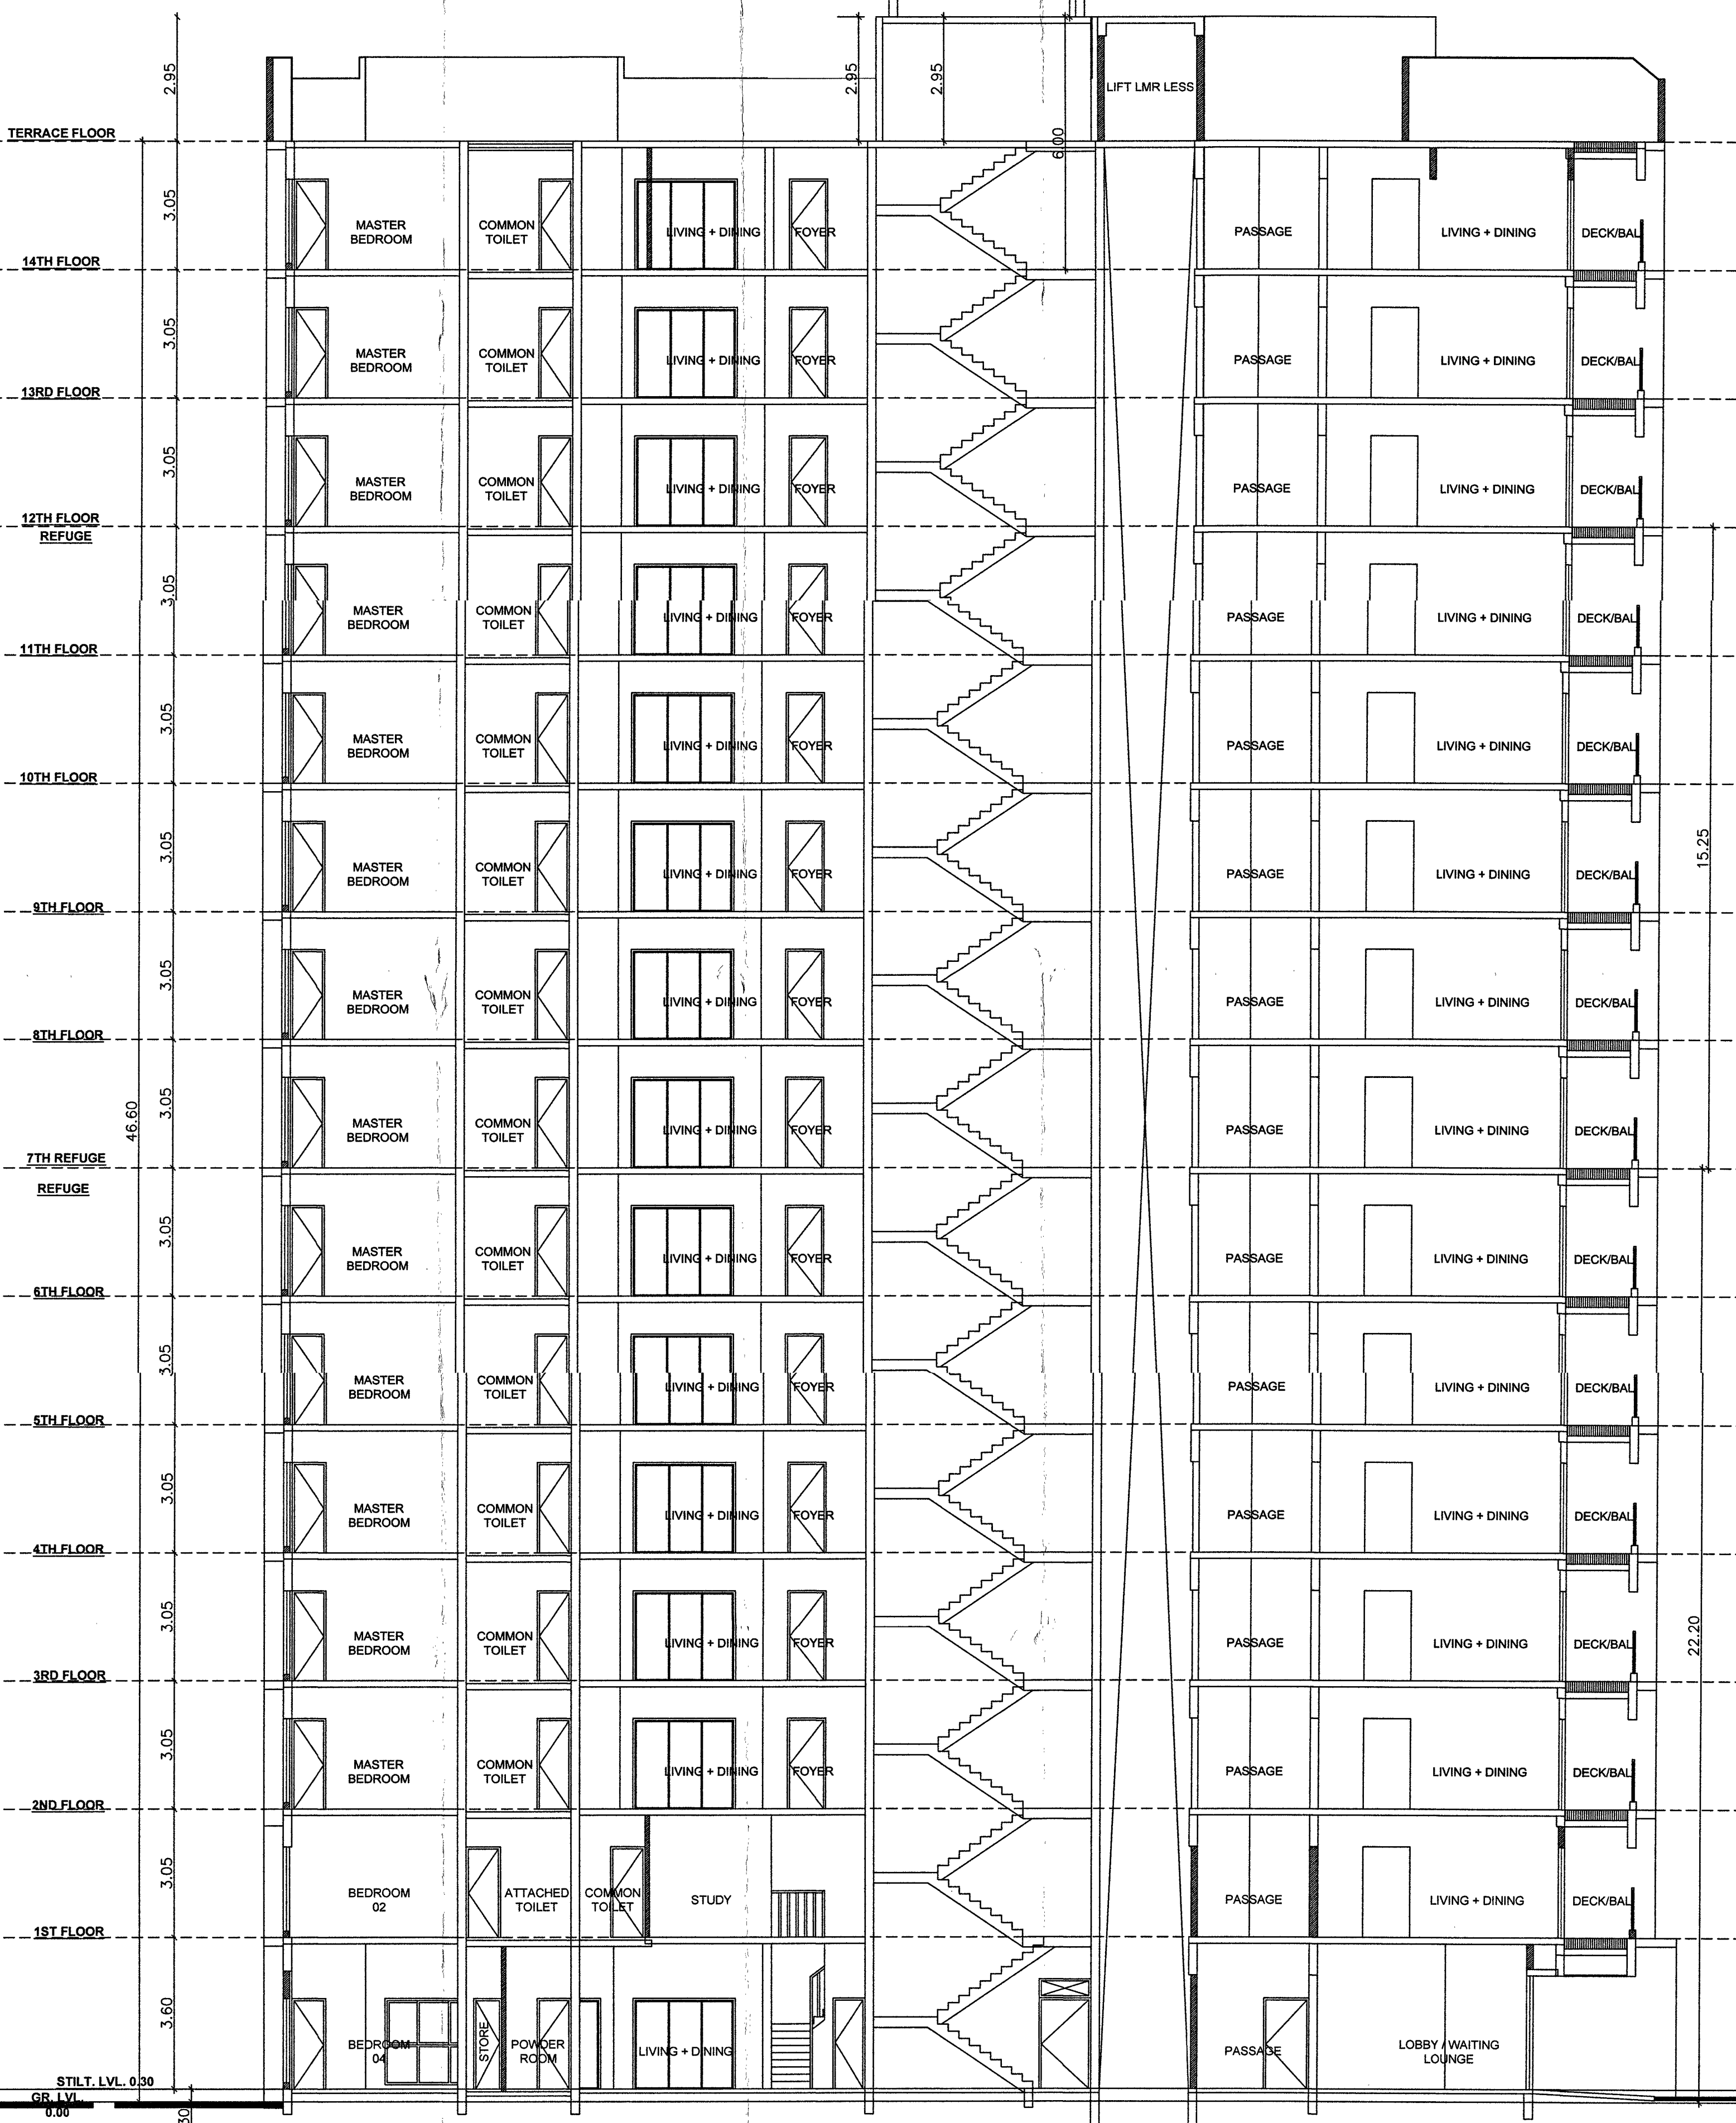

SECTION BB'

ARCHITECT

Ar. PRAKASH KULKARNI
CA/98/22909
OWNER (P.O.A)

MR. ANNUJ UMESH GOEL MR. ANKIT UMESH GOEL

MR. SUBHASH SITARAM GOEL Through
MR. RAJENDRA SITARAM GOEL & OTHERS
OWNER (P.O.A)

PROJECT

REVISED LAYOUT OF BUILDING ON
NEW GAT NO. 1287/2(P), PLOT : A, [OLD GAT NO.2273(P)]
AT-WAGHOLI, TAL.- HAVELI, DIST.-PUNE.

ARCHITECT

PRAKASH KULKARNI
ankur associates
ARCHITECT

TEJOVALAYA, OFF. NO.-101, 1ST FL., CTS. NO.-1187/19, GHOLE ROAD, SHIVAJINAGAR,
PUNE - 411 005, PHONE - 020 66042800/01/02 .

DATE	SCALE	DRN BY	REVISION
23/10/2023	1:100	Archana	R4