


Sanctioned No. B.P. / Punawale / 26 / 2014
Subject to conditions mentioned in the
Office Order No.
even dated 28/3/2014
Pimpri
Date 28/3/2014

Shagwan
Executive Engineer
Building Permissio and Unauthorised Building
Construction Control Department
Pimpri Chinchwad Municipal Corporation
Pimpri, Dist. Pune - 411 004

City Engineer
Building Permit Dept
1000 10th Ave, Suite 100

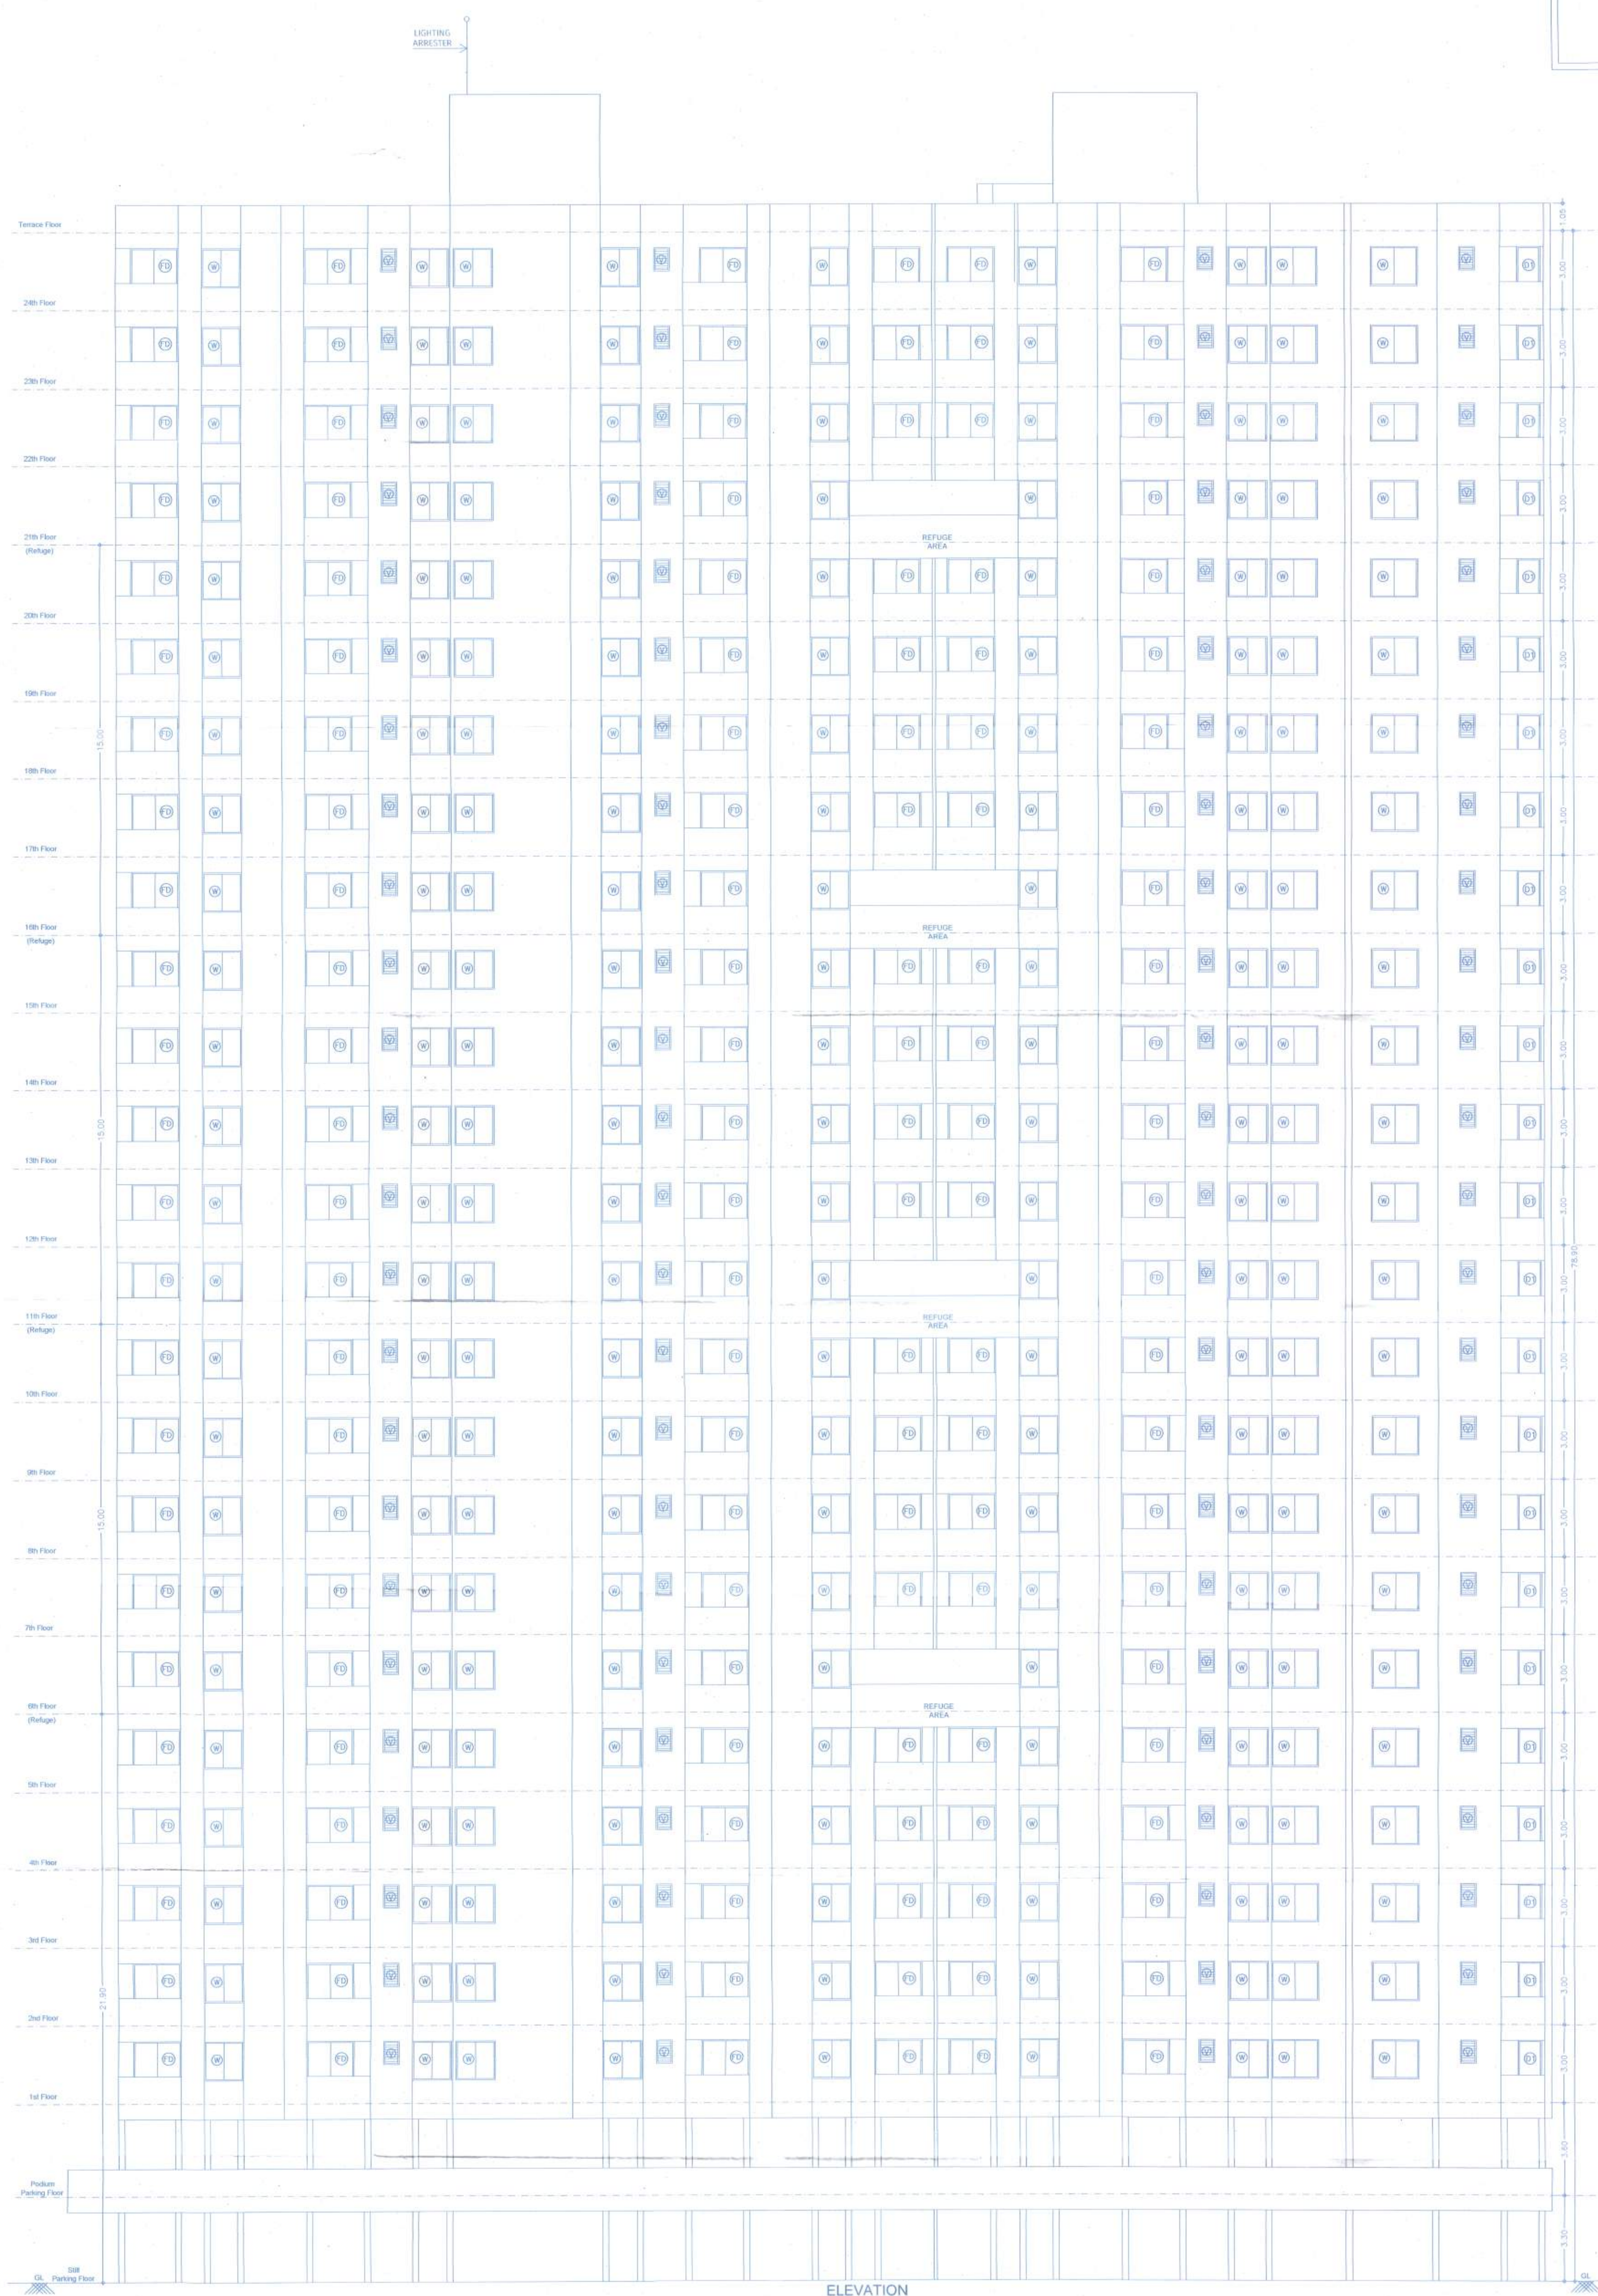

ELEVATION

F	JOB TITLE / SITE ADDRESS
	PROPOSED BUILDING ON S.NO. 26/1/6, 26/3/1, 26/3/2, OF VILLAGE - PUNAWALE, TAL - MULSHI, PUNE.

G OWNER NAME AND SIGNATURE	
(Partner's Name) TIRUPATI SKYSCRAPERS LLP THROUGH ITS PARTNER MR. RAJESH GOYAL	(Partner's sign) 

H ARCHITECT		DATE
Architect Name Mohammad Khatami - C.E.I.D.E.A.4045	Architect's Sign	

Vignesh Kulkarni : CN/18040403 Hrishkesh Kulkarni : CA/2002/29235		
 VK:a Vignesh Kulkarni	Drawing Title Elevation	Scale 1:100 at

 architecture		A4-Paper Size	
5th Floor, Neelganga Avenue, 5r No. 103/3p, C.T. S. No. 3850, S.B. Road, Near ICC Trade Tower, Bahadurpatti, Pune-411015.		Drawn by Sagar P.	Checked by Amit S.
		Date 21/03/2024	Date 21/03/2024
P +91 20 6626 8888		Job no. 2284	Drawing no. 217
		Revision B	

E-mail: mail@vikarch.com State: **FOR P.C.M.C. SANCTION**
 W: www.vikarch.com