


APPROVED SUBJECT TO CONDITION
APPROVED FOR COMMENCEMENT
CERTIFICATE NO. 25712/23


Building Inspector - Deputy Engineer
(Engineering Dept.)
BUILDING PERMISSION DEPT.
JALNAR, P.W.C.

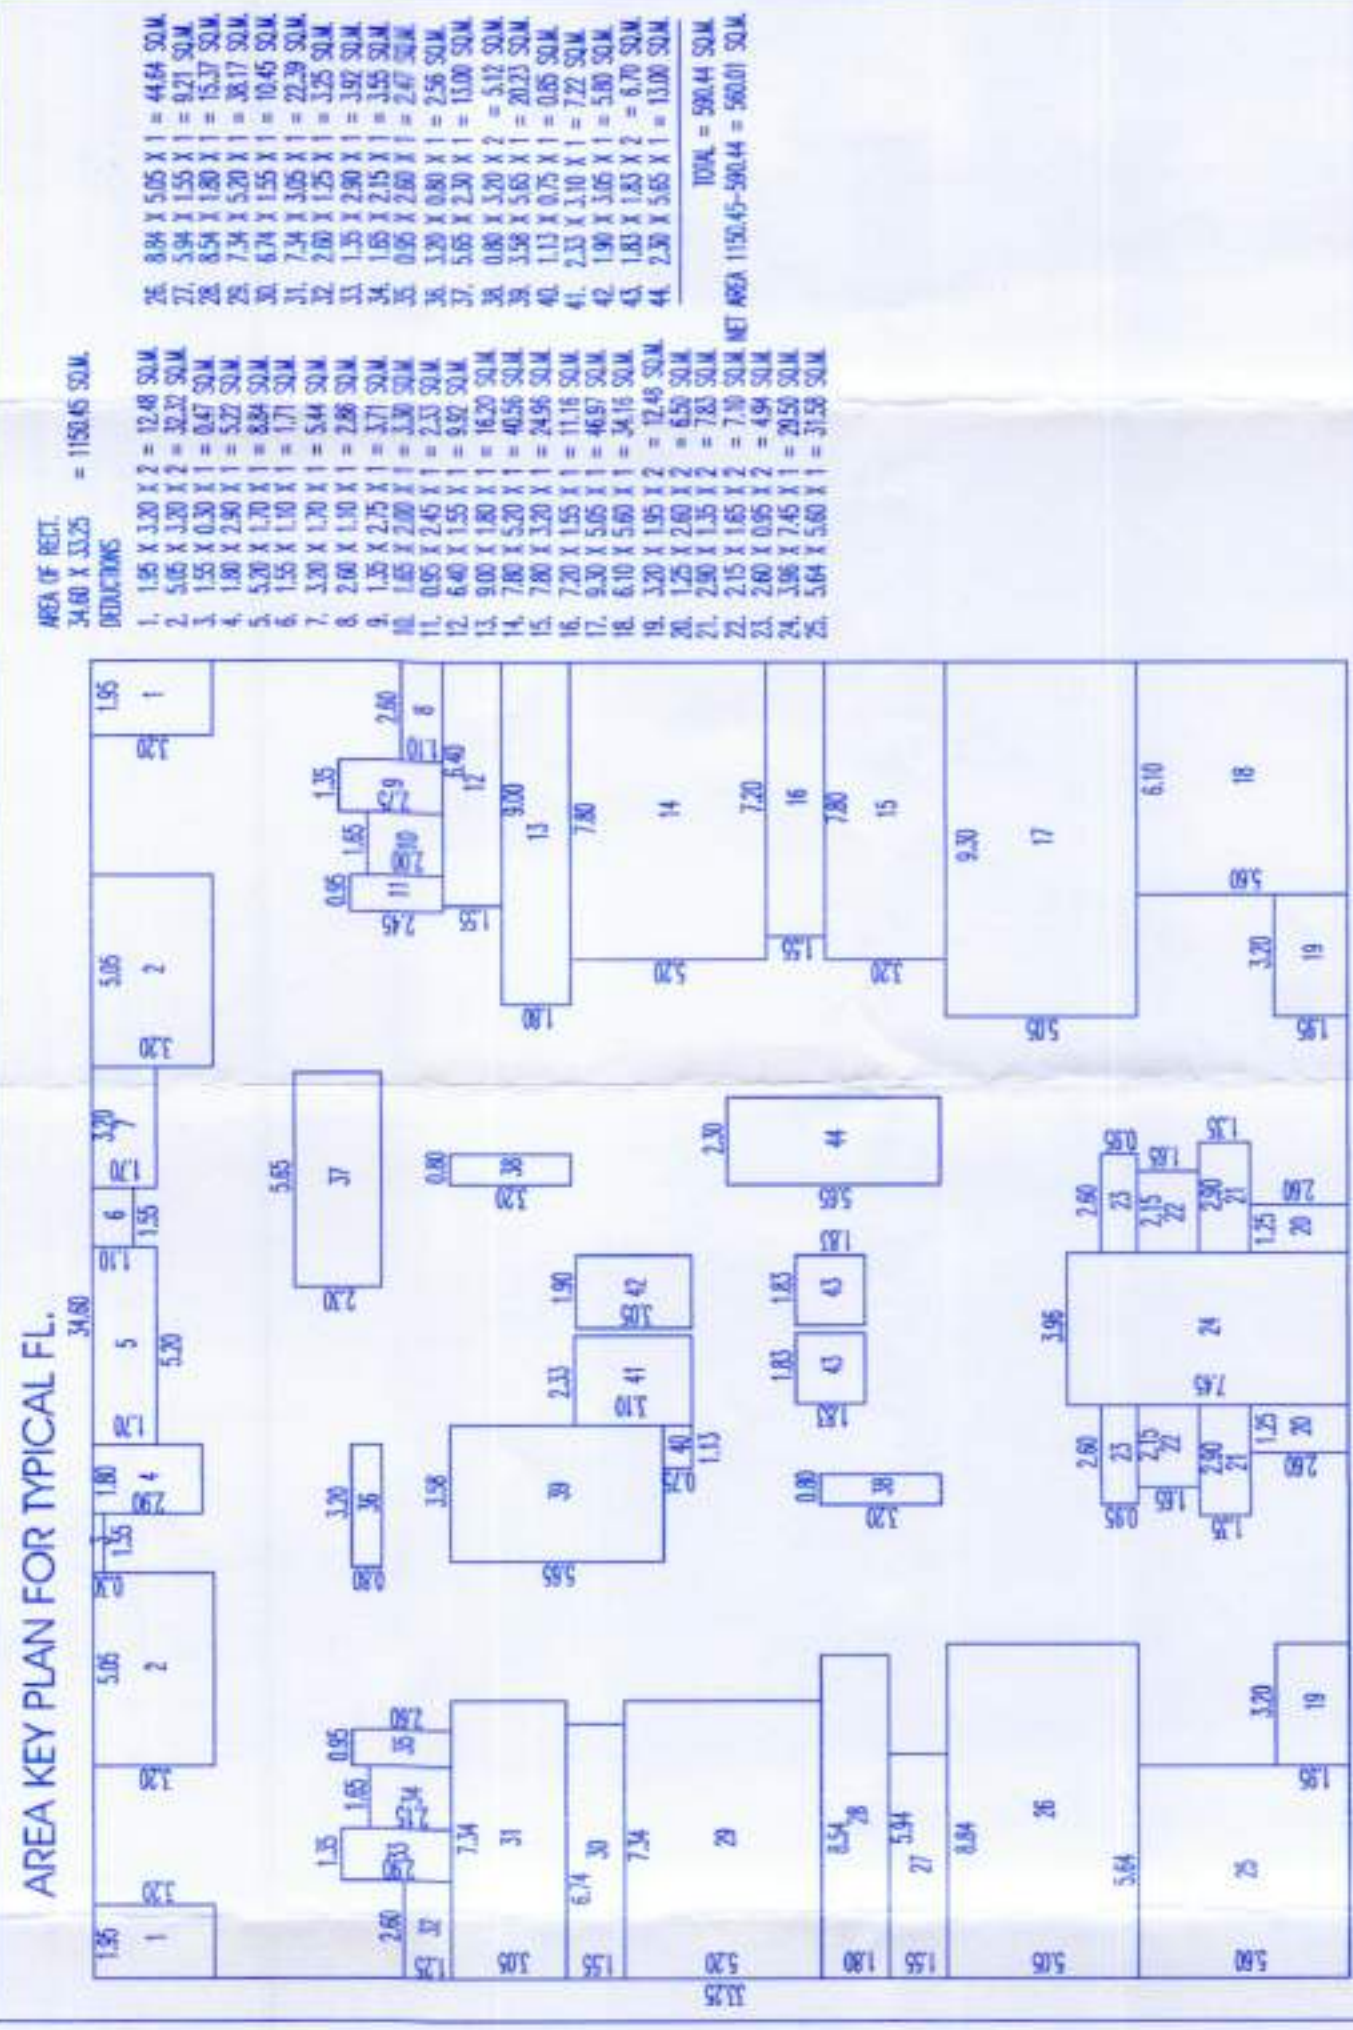


AREA KEY PLAN FOR TYPICAL FL.






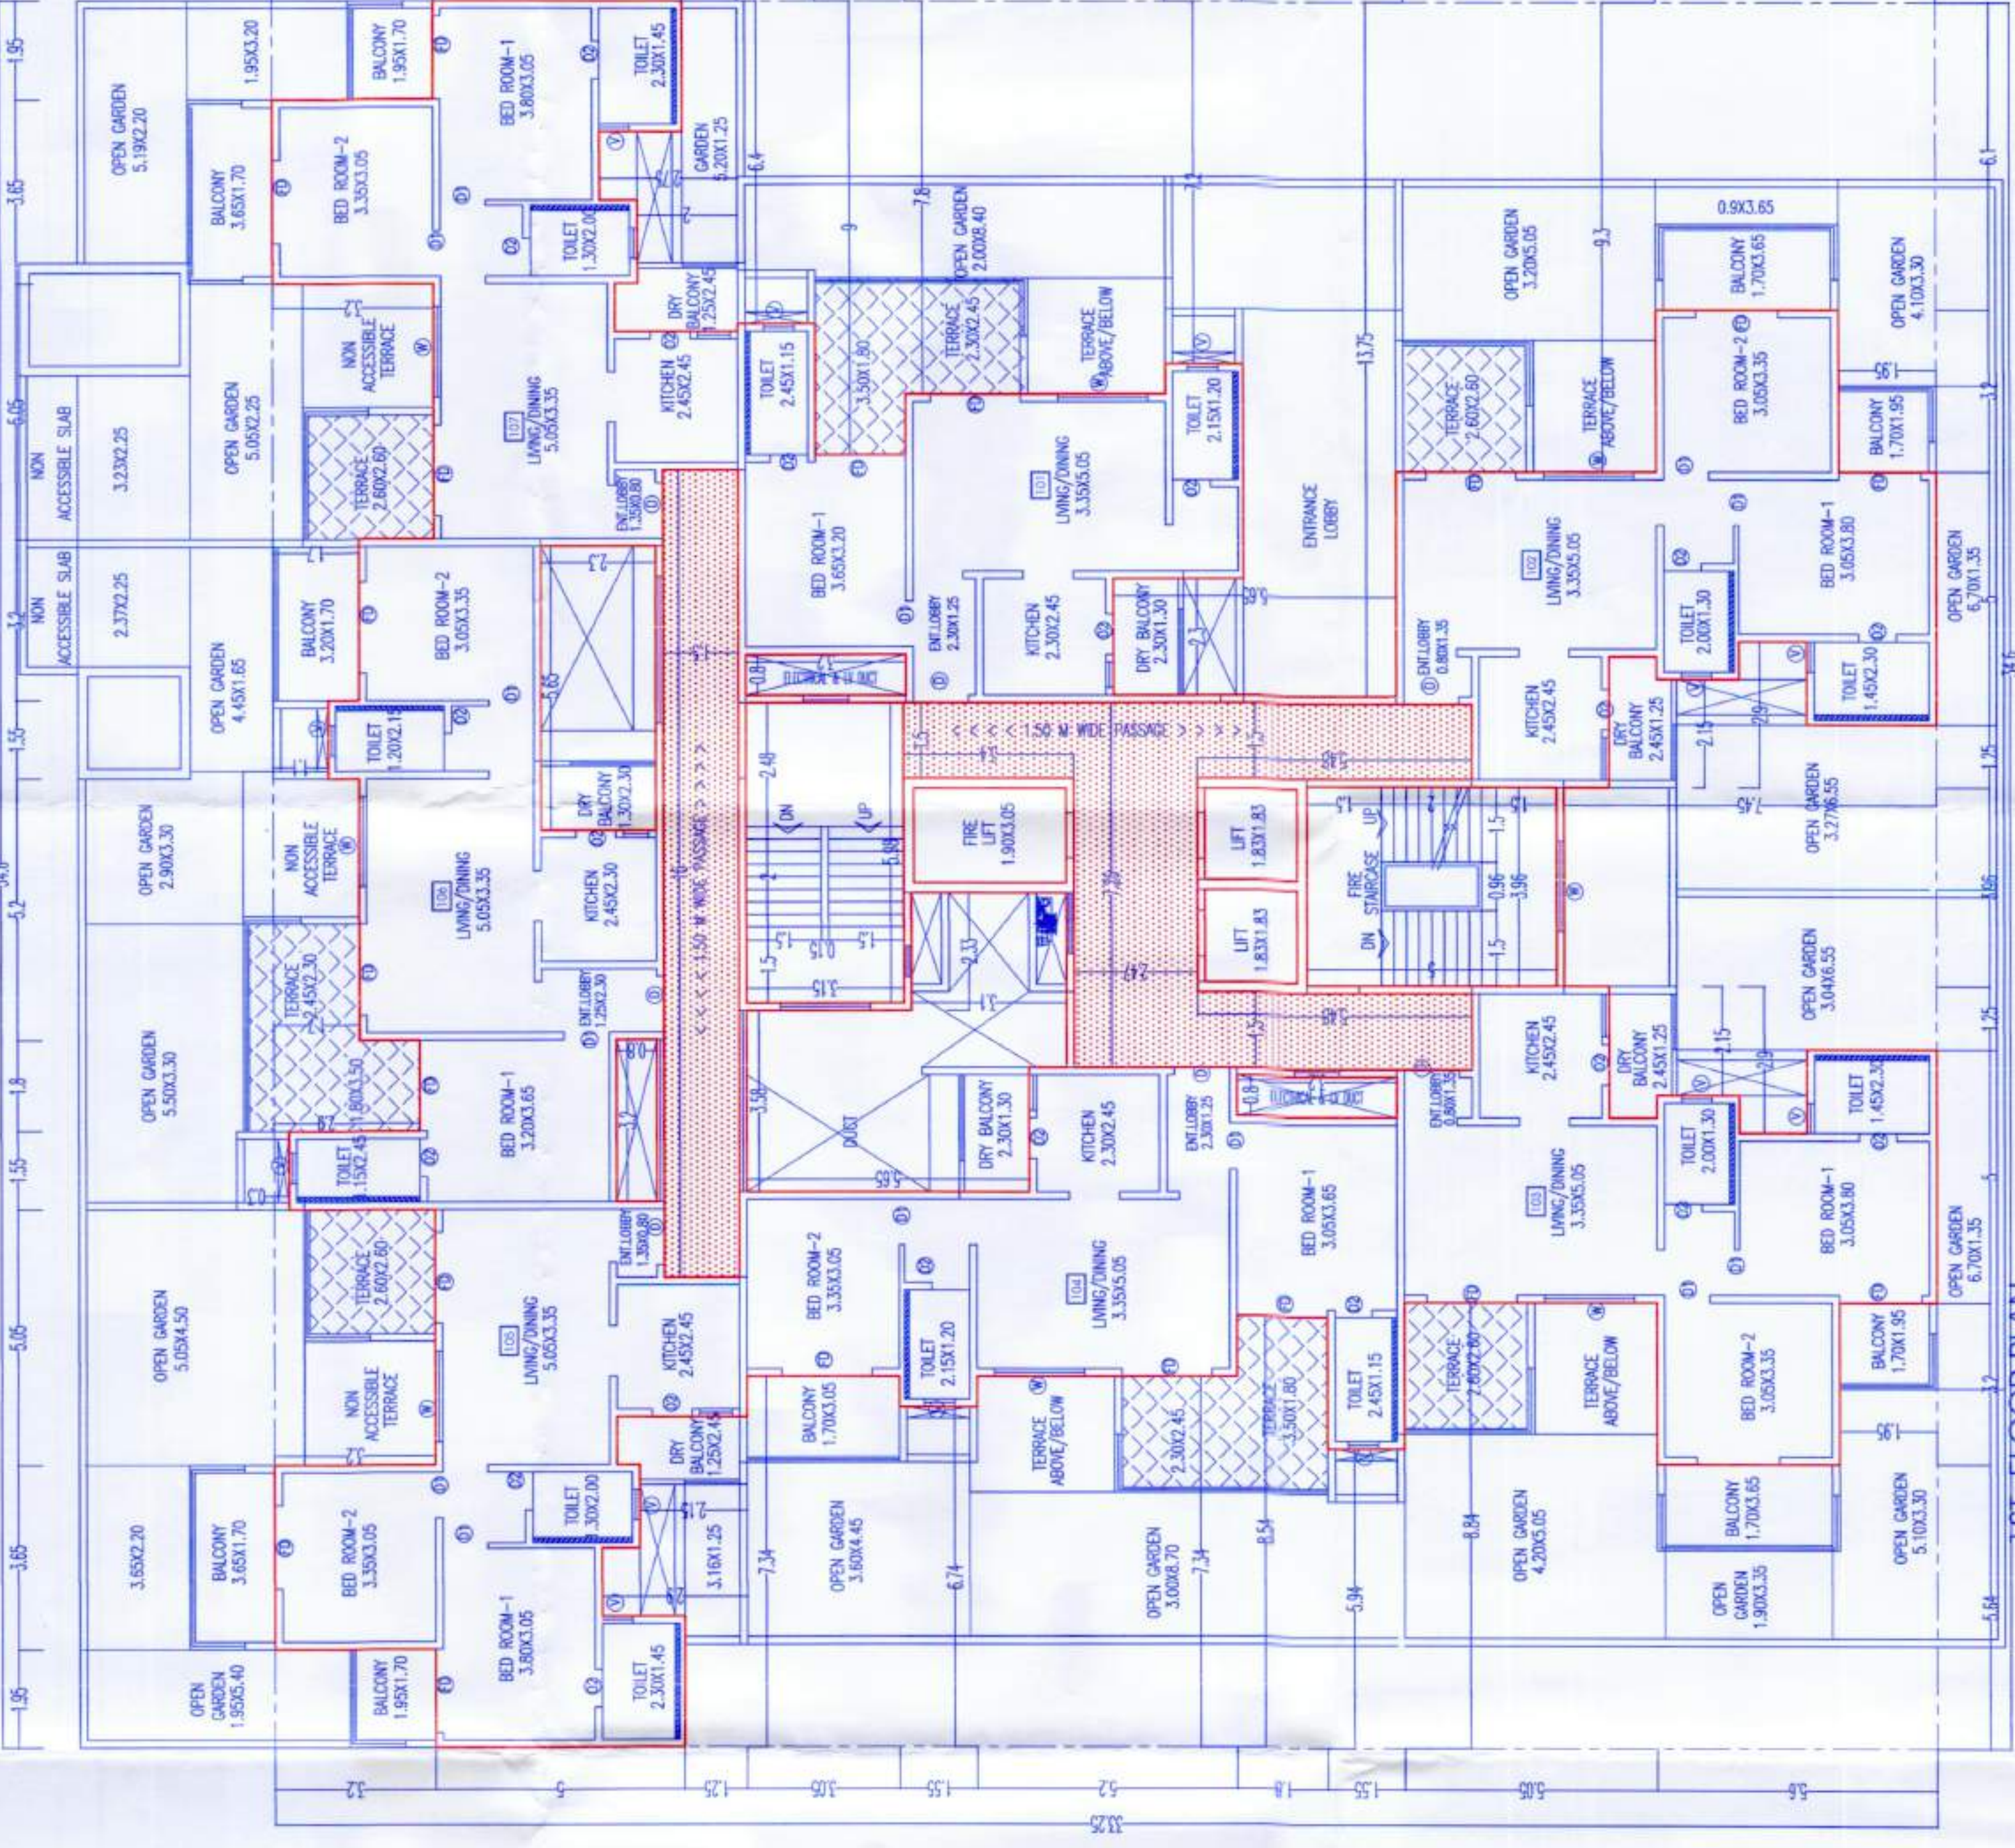

AREA KEY PLAN FOR FIRST FL.

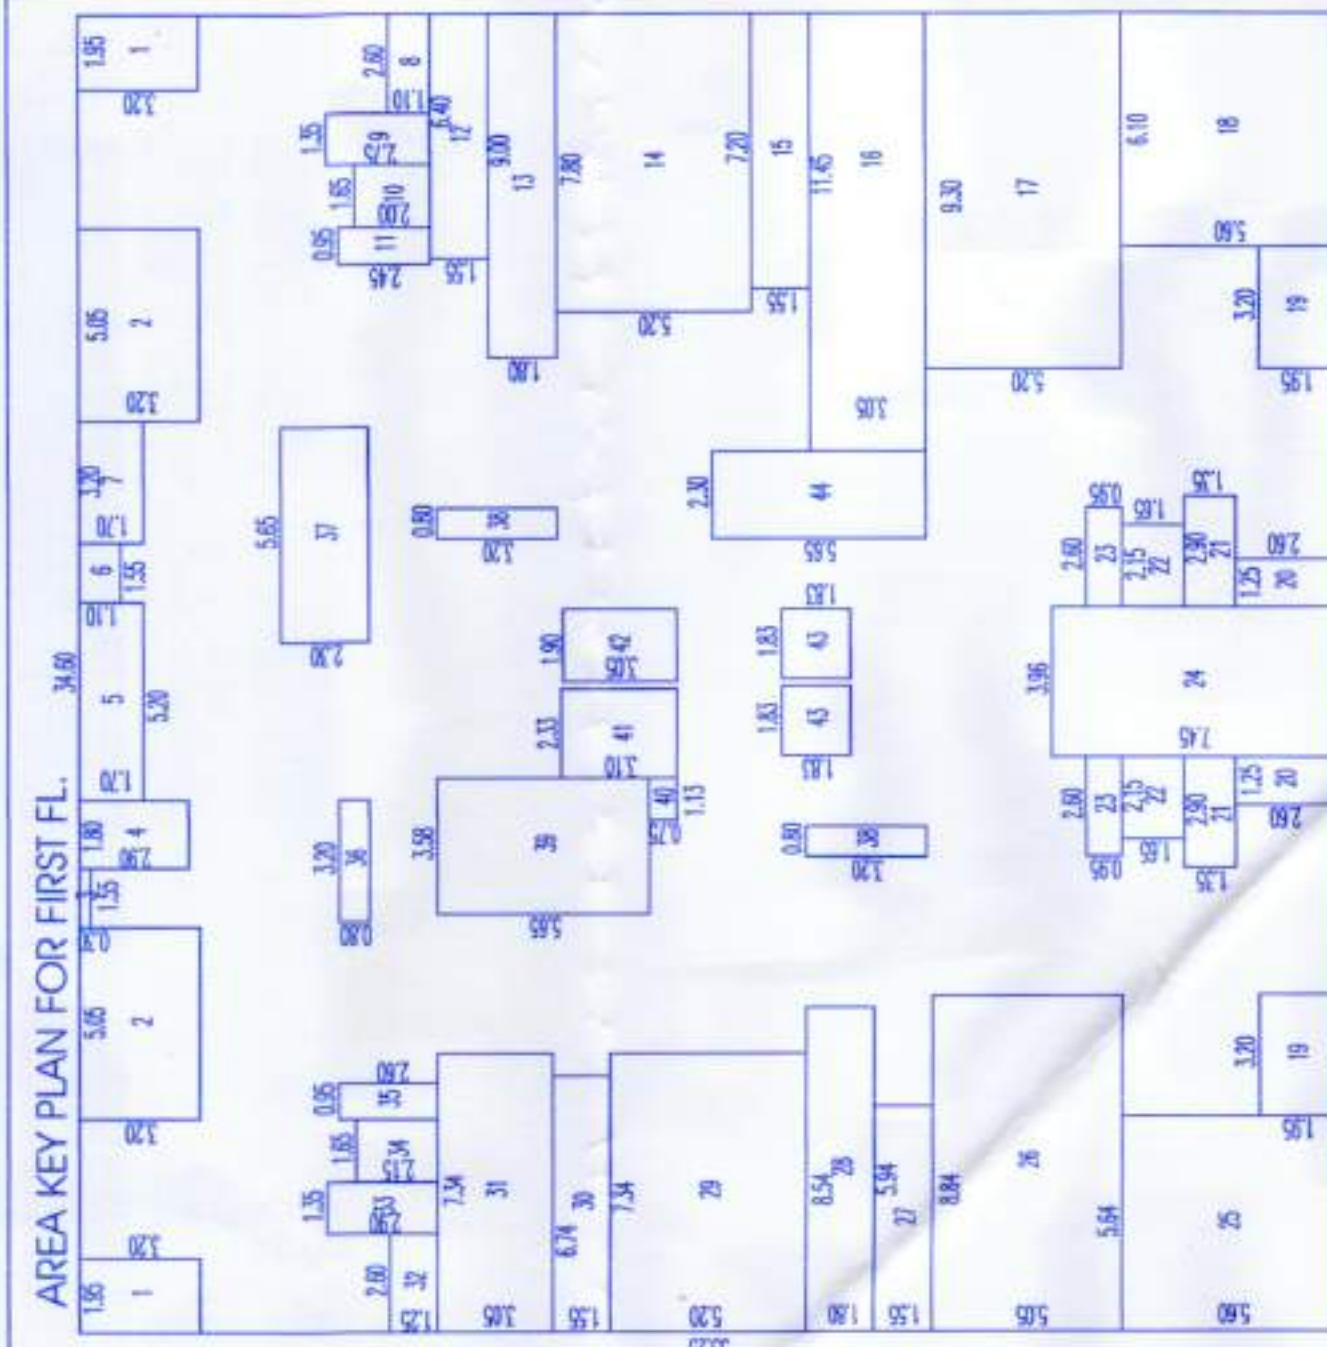

AREA KEY PLAN FOR FIRST FL.

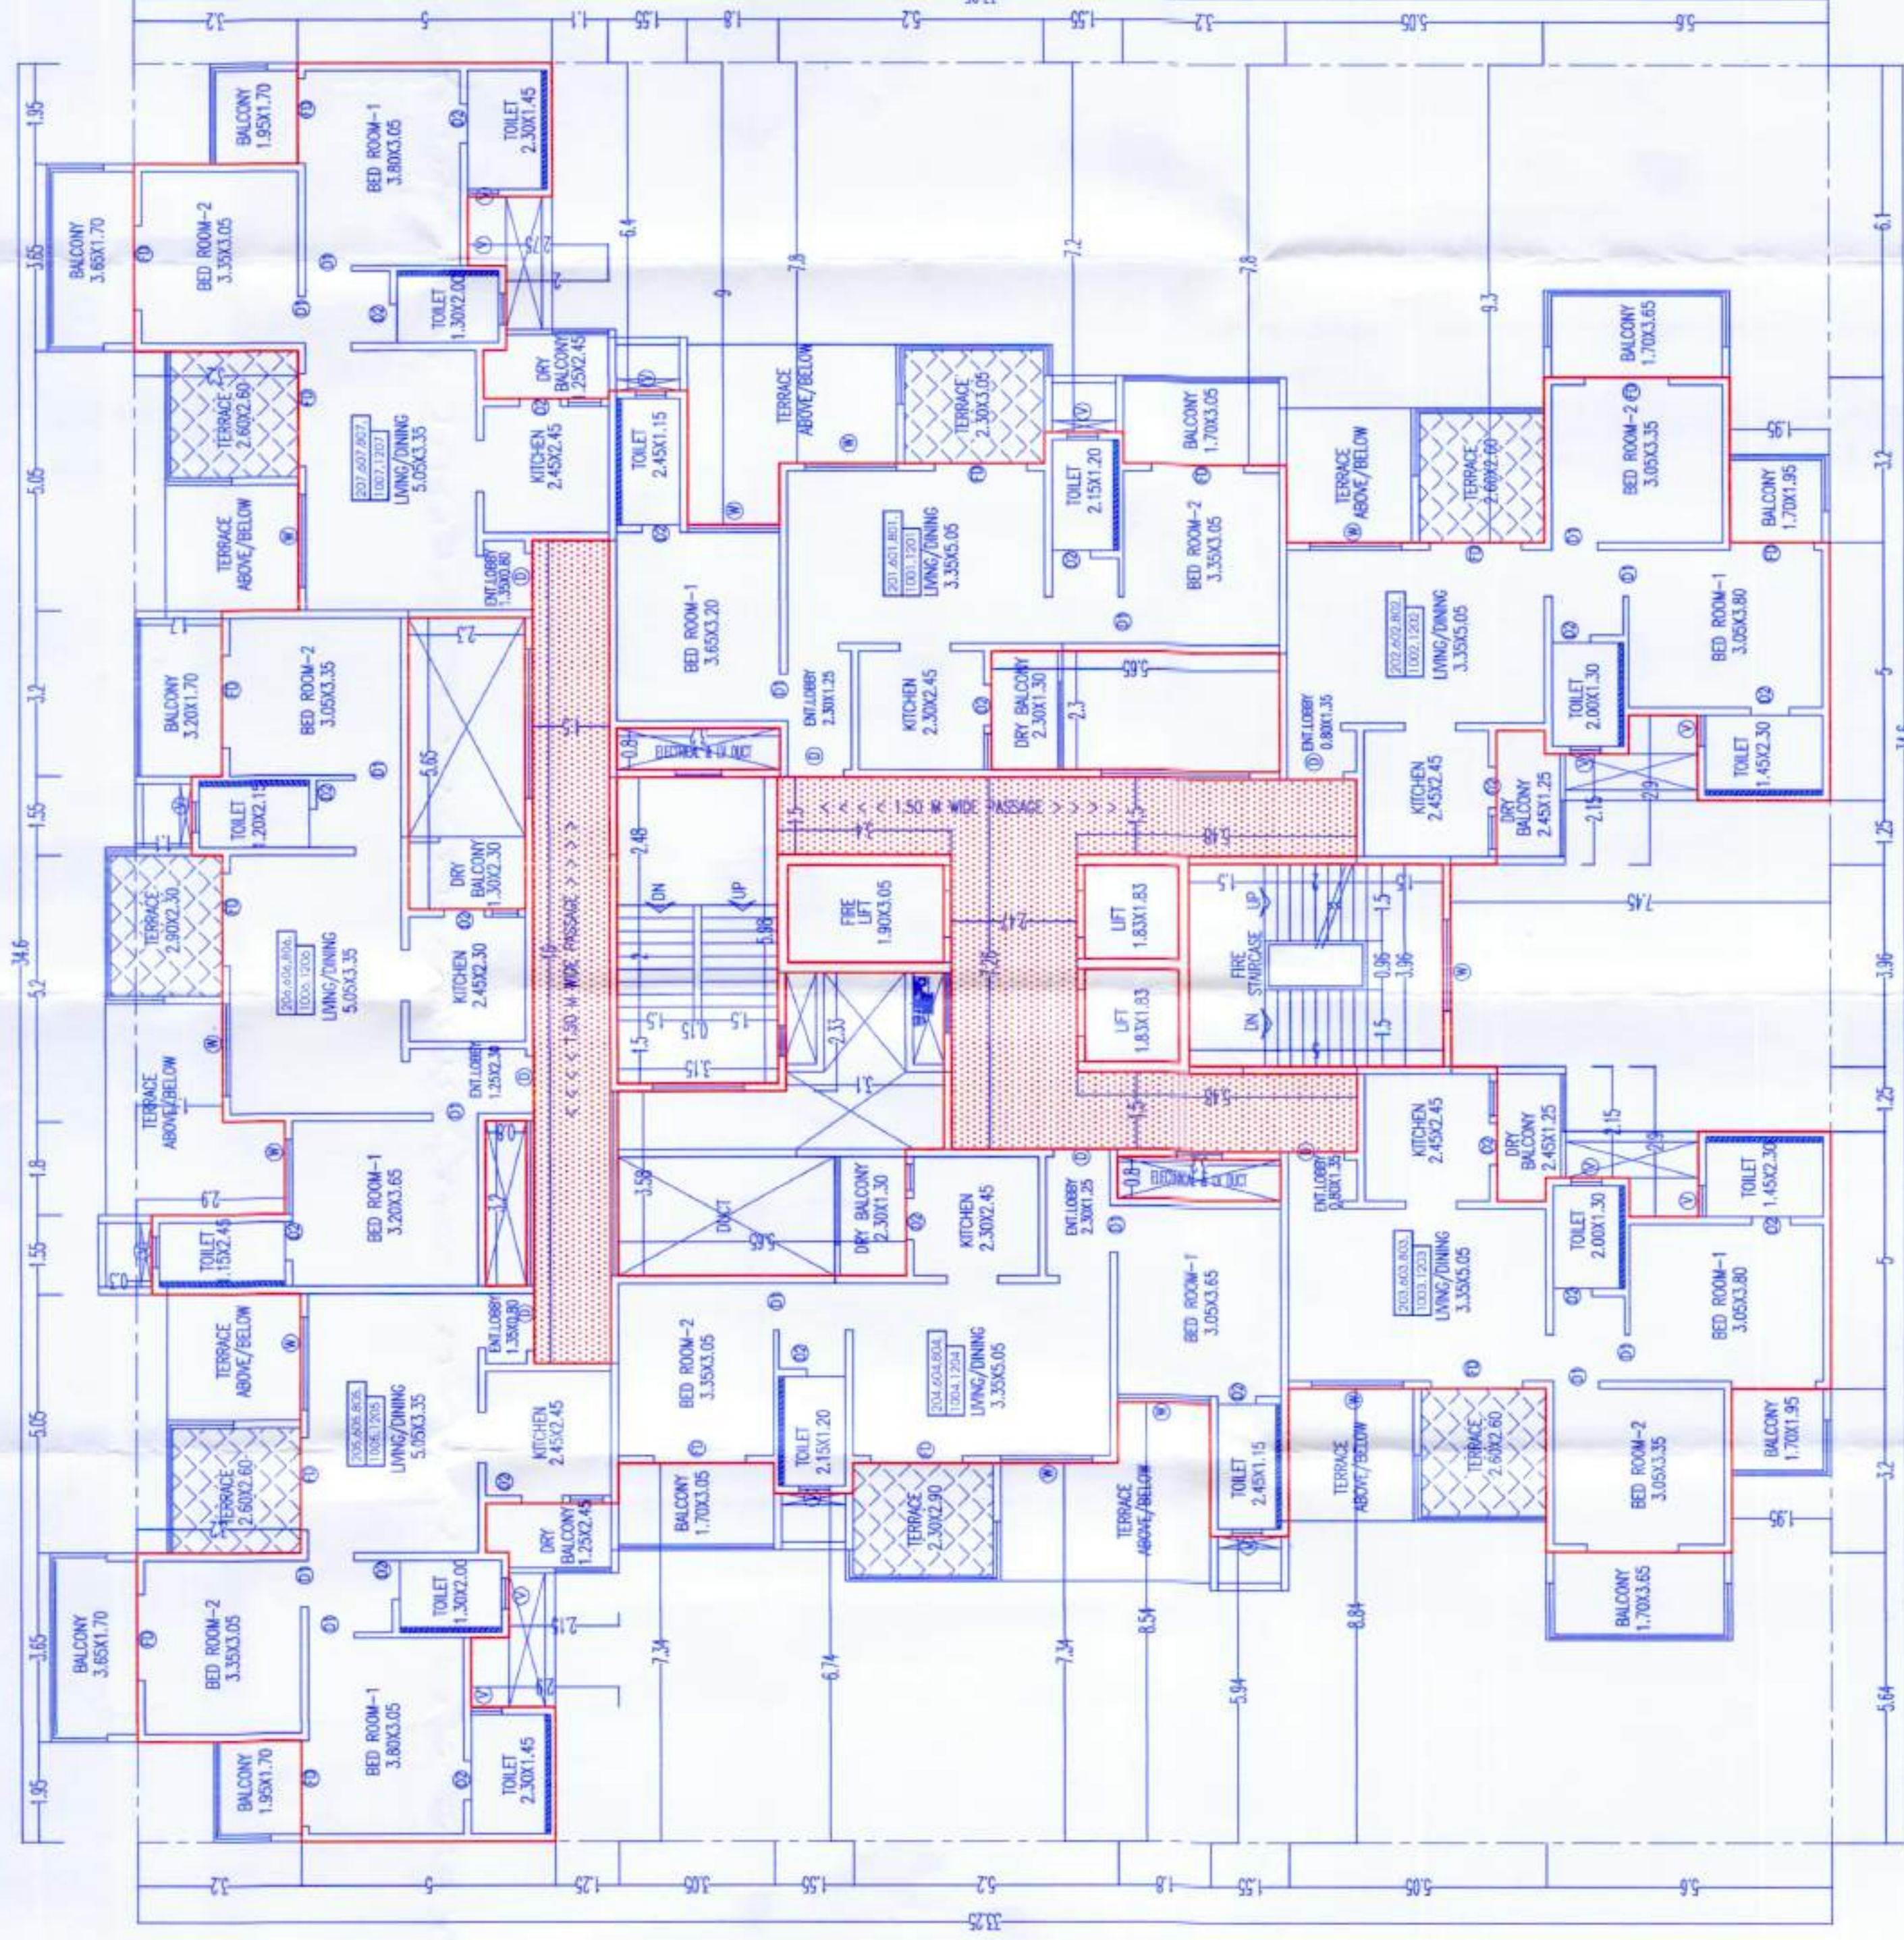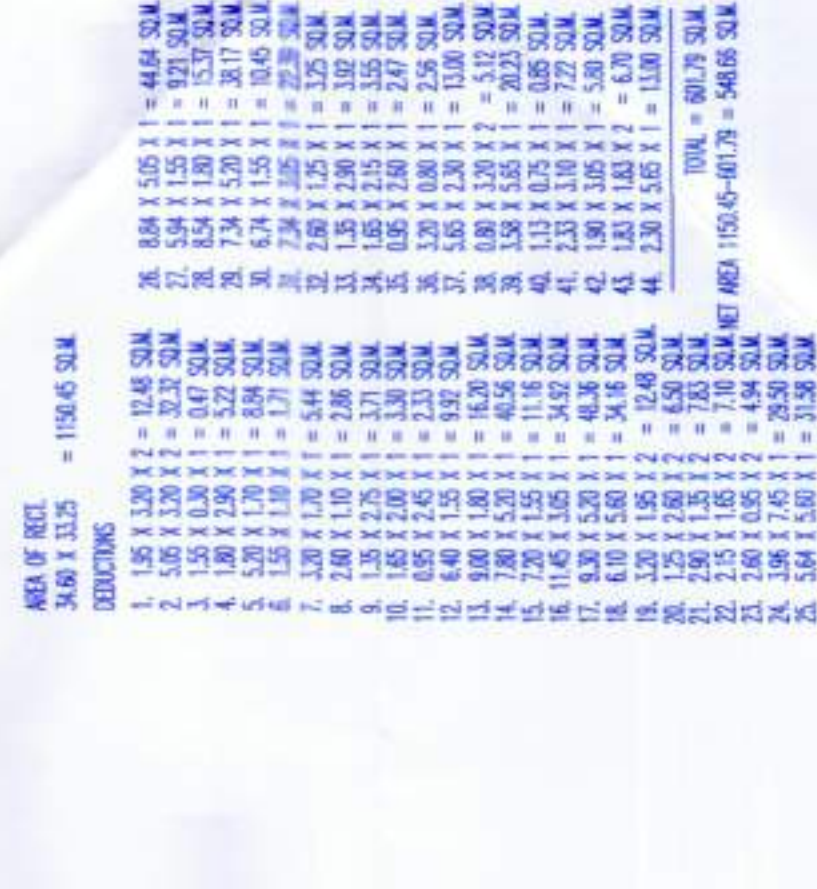

TYPICAL 2nd, 6th, 8th, 10th, 12th FLOOR PLAN

ARCHITECT

MITTA PROJECTS (PVT) LTD.

M. HARESH R. PATIL

M. HARESH R. PATIL

