


APPROVED SUBJECT TO CONDITION
APPROVED UNDER COMMENCEMENT
CERTIFICATE NO. 0896129

John
Building Inspector
(Jr. Engg./Sect. Engg.)
Deputy Engineer
BUILDING PERMISSION DEPT.
ZONE-2, P.M.C.

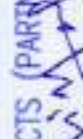

ARCHITECT	 ARUN PRAKASH KULKARNI CA/99/72909
OWNER (P.A.H.)	 MR. NAREESH B. MITTAL  MR. ASHOK R. MITTAL


PROPOSED LAYOUT OF,
RESIDENTIAL BUILDING ON,
S.NO. 55/01(P),55/02(P),
AT AMBEGAON BK,PUNE.
SUNCITY AMBEGAON.

ARCHITECT
P R A K A S H K U L K A R N I
a n k u r a s s o c i a t e s
A R C H I T E C T S
TEJANAKA, OFF. 102, 101, 1ST FL., CTS. NO. 118/119, CHAKRAHINS, SEGAJANPUR,
POUR-411 002, PUNE-411 002, INDIA. TEL. 2551 07 00, 2551 07 01 FAX. 02 2551 07
E-MAIL: ANKUR@ANILNET.COM


DATE	SCALE	DRN BY
12.04.2021	1 : 100	Sonali

642/12


AREA KEY PLAN FOR 3rd, 5th, 7th, 11th, 14th, 16th FL.

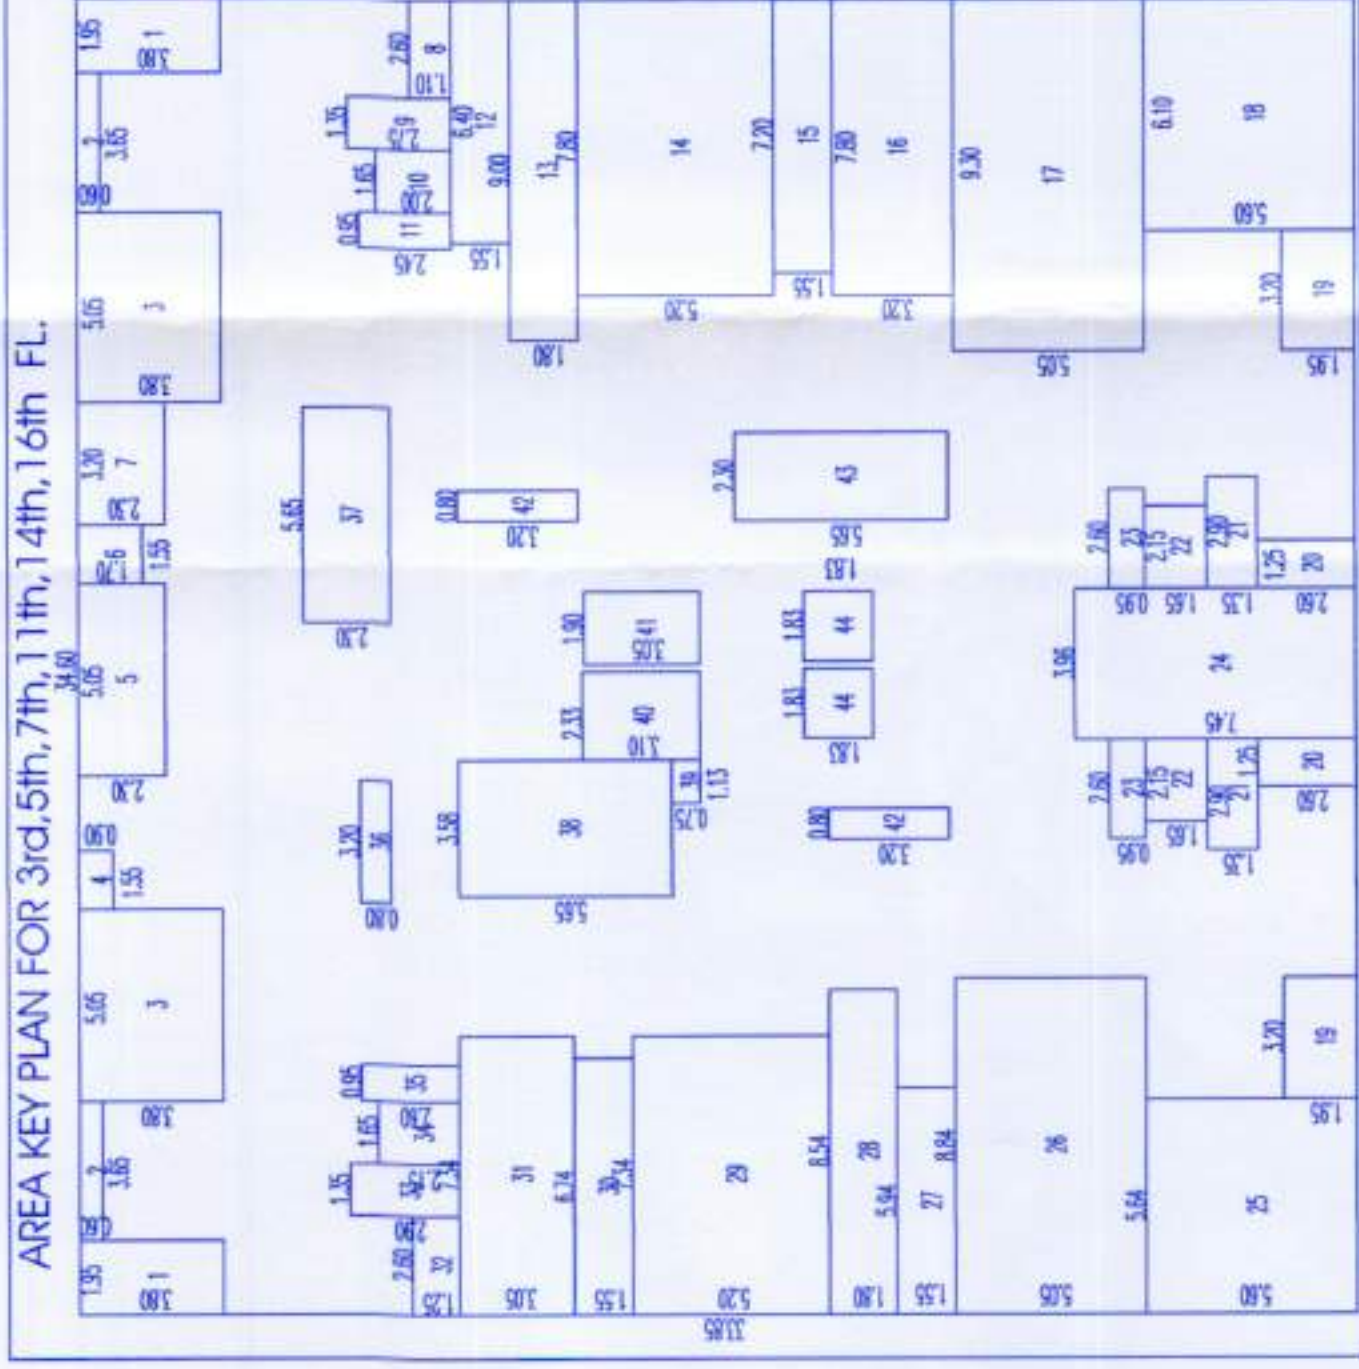

AREA KEY PLAN FOR 4th, 9th, 15th FL.

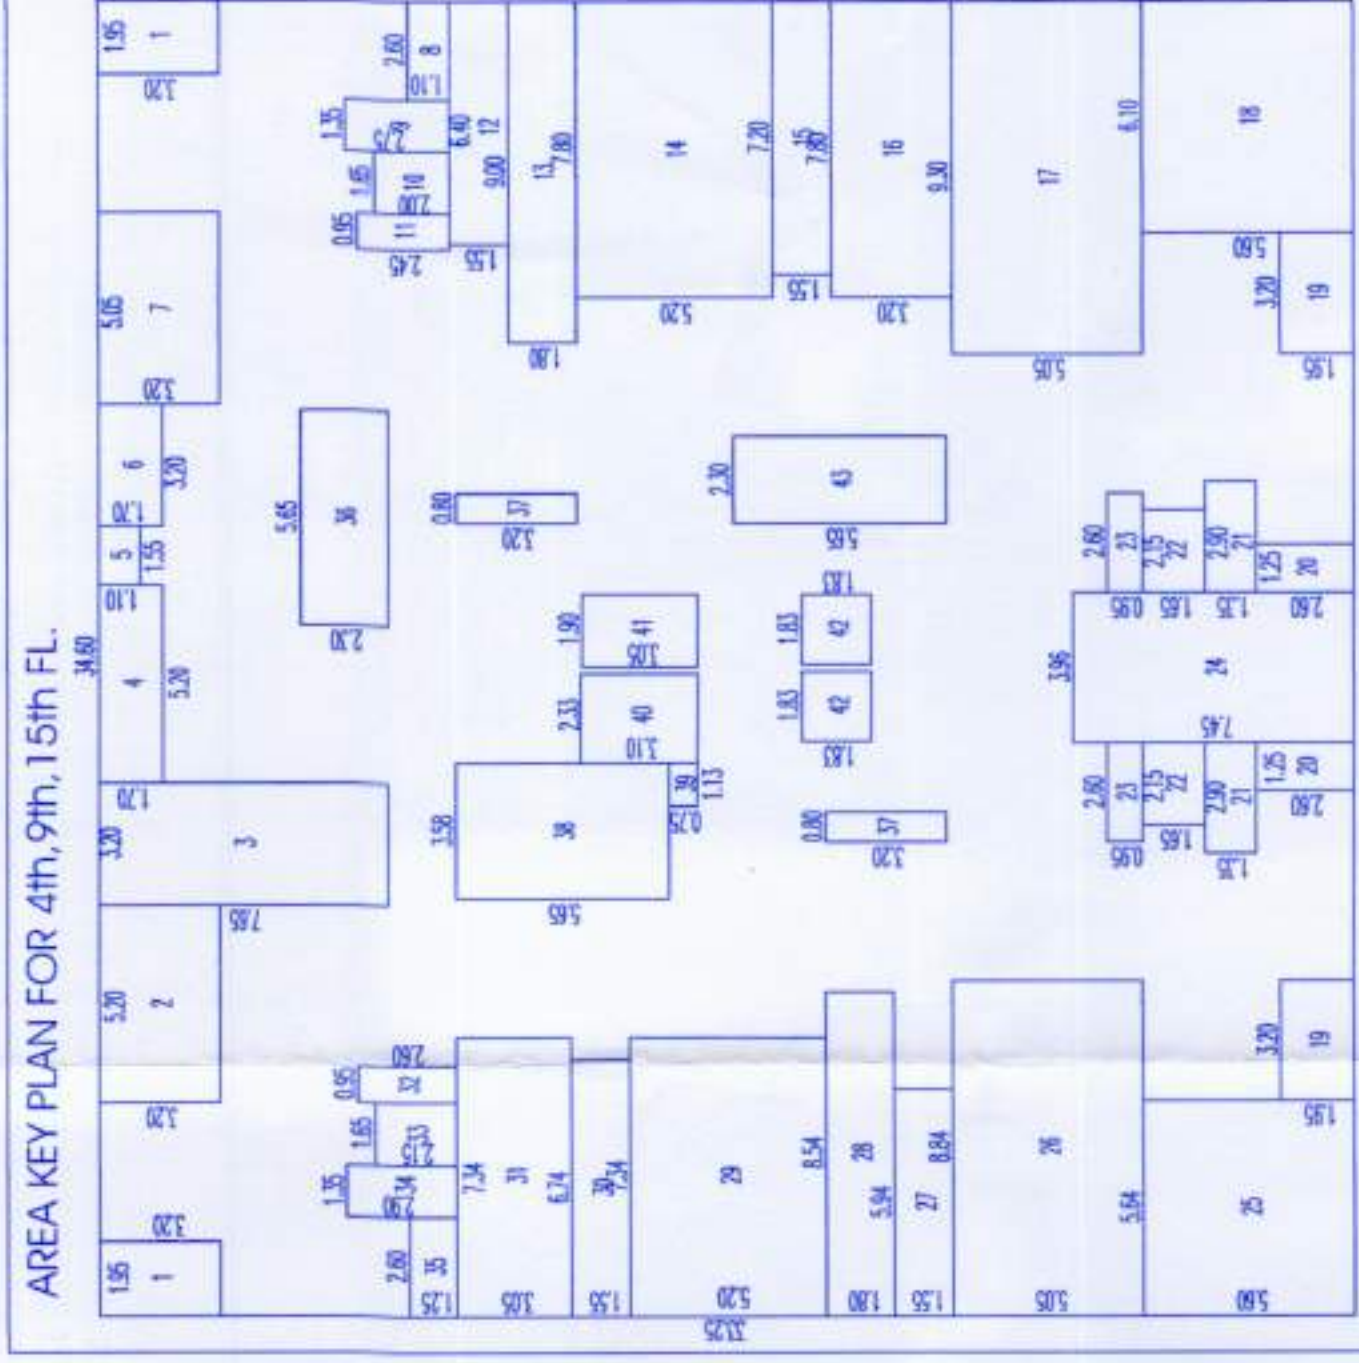

TYPICAL 3rd, 5th, 7th, 11th, 14th, 16th FLOOR PLAN

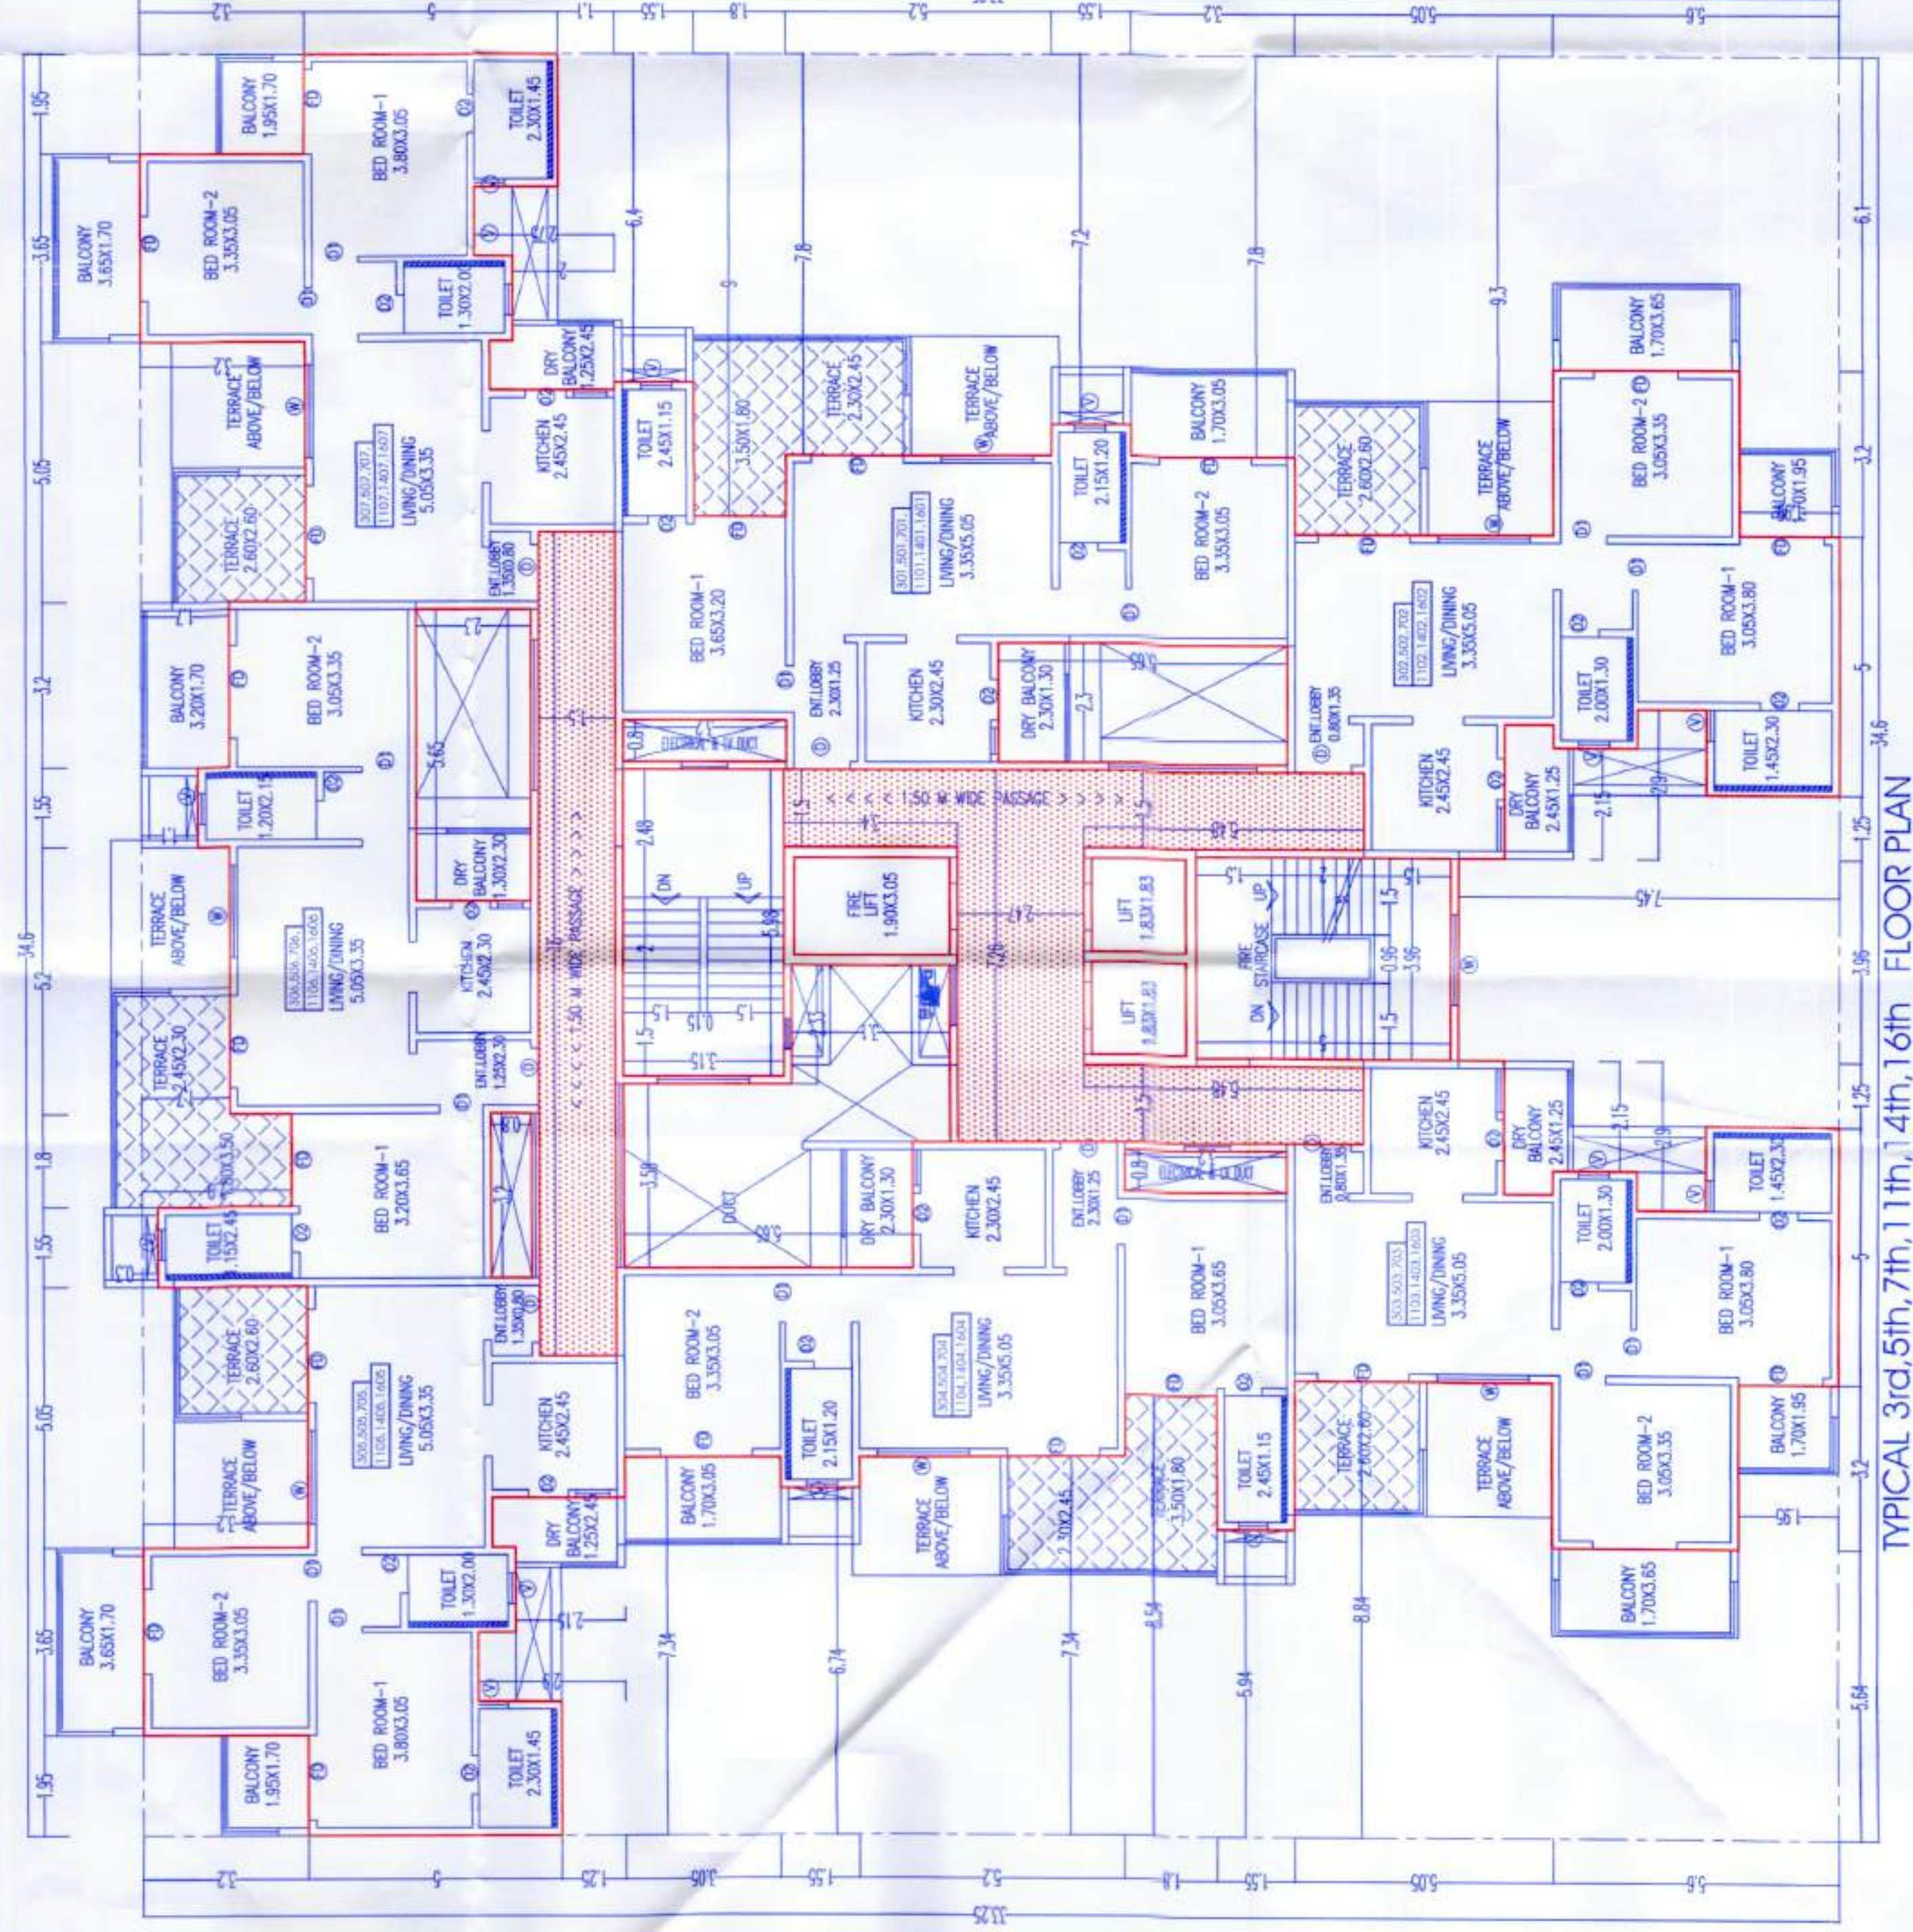

4th & 15th FLOOR PLAN(REFUGE PLAN)

