

BUILDING WISE FSI STATEMENT		
BUILDING	RESI. FSI	TENEMENTS
F WING	4758.03	47
G WING	4752.53	47
J.K WING	11573.10	94
L WING	5894.95	48
M.N WING	10821.87	96
P.Q WING	10787.99	96
R.S WING	9455.94	84
T.U WING	10787.99	96
TOTAL	68862.20	608











LAYOUT PLAN
SCALE - 1:500


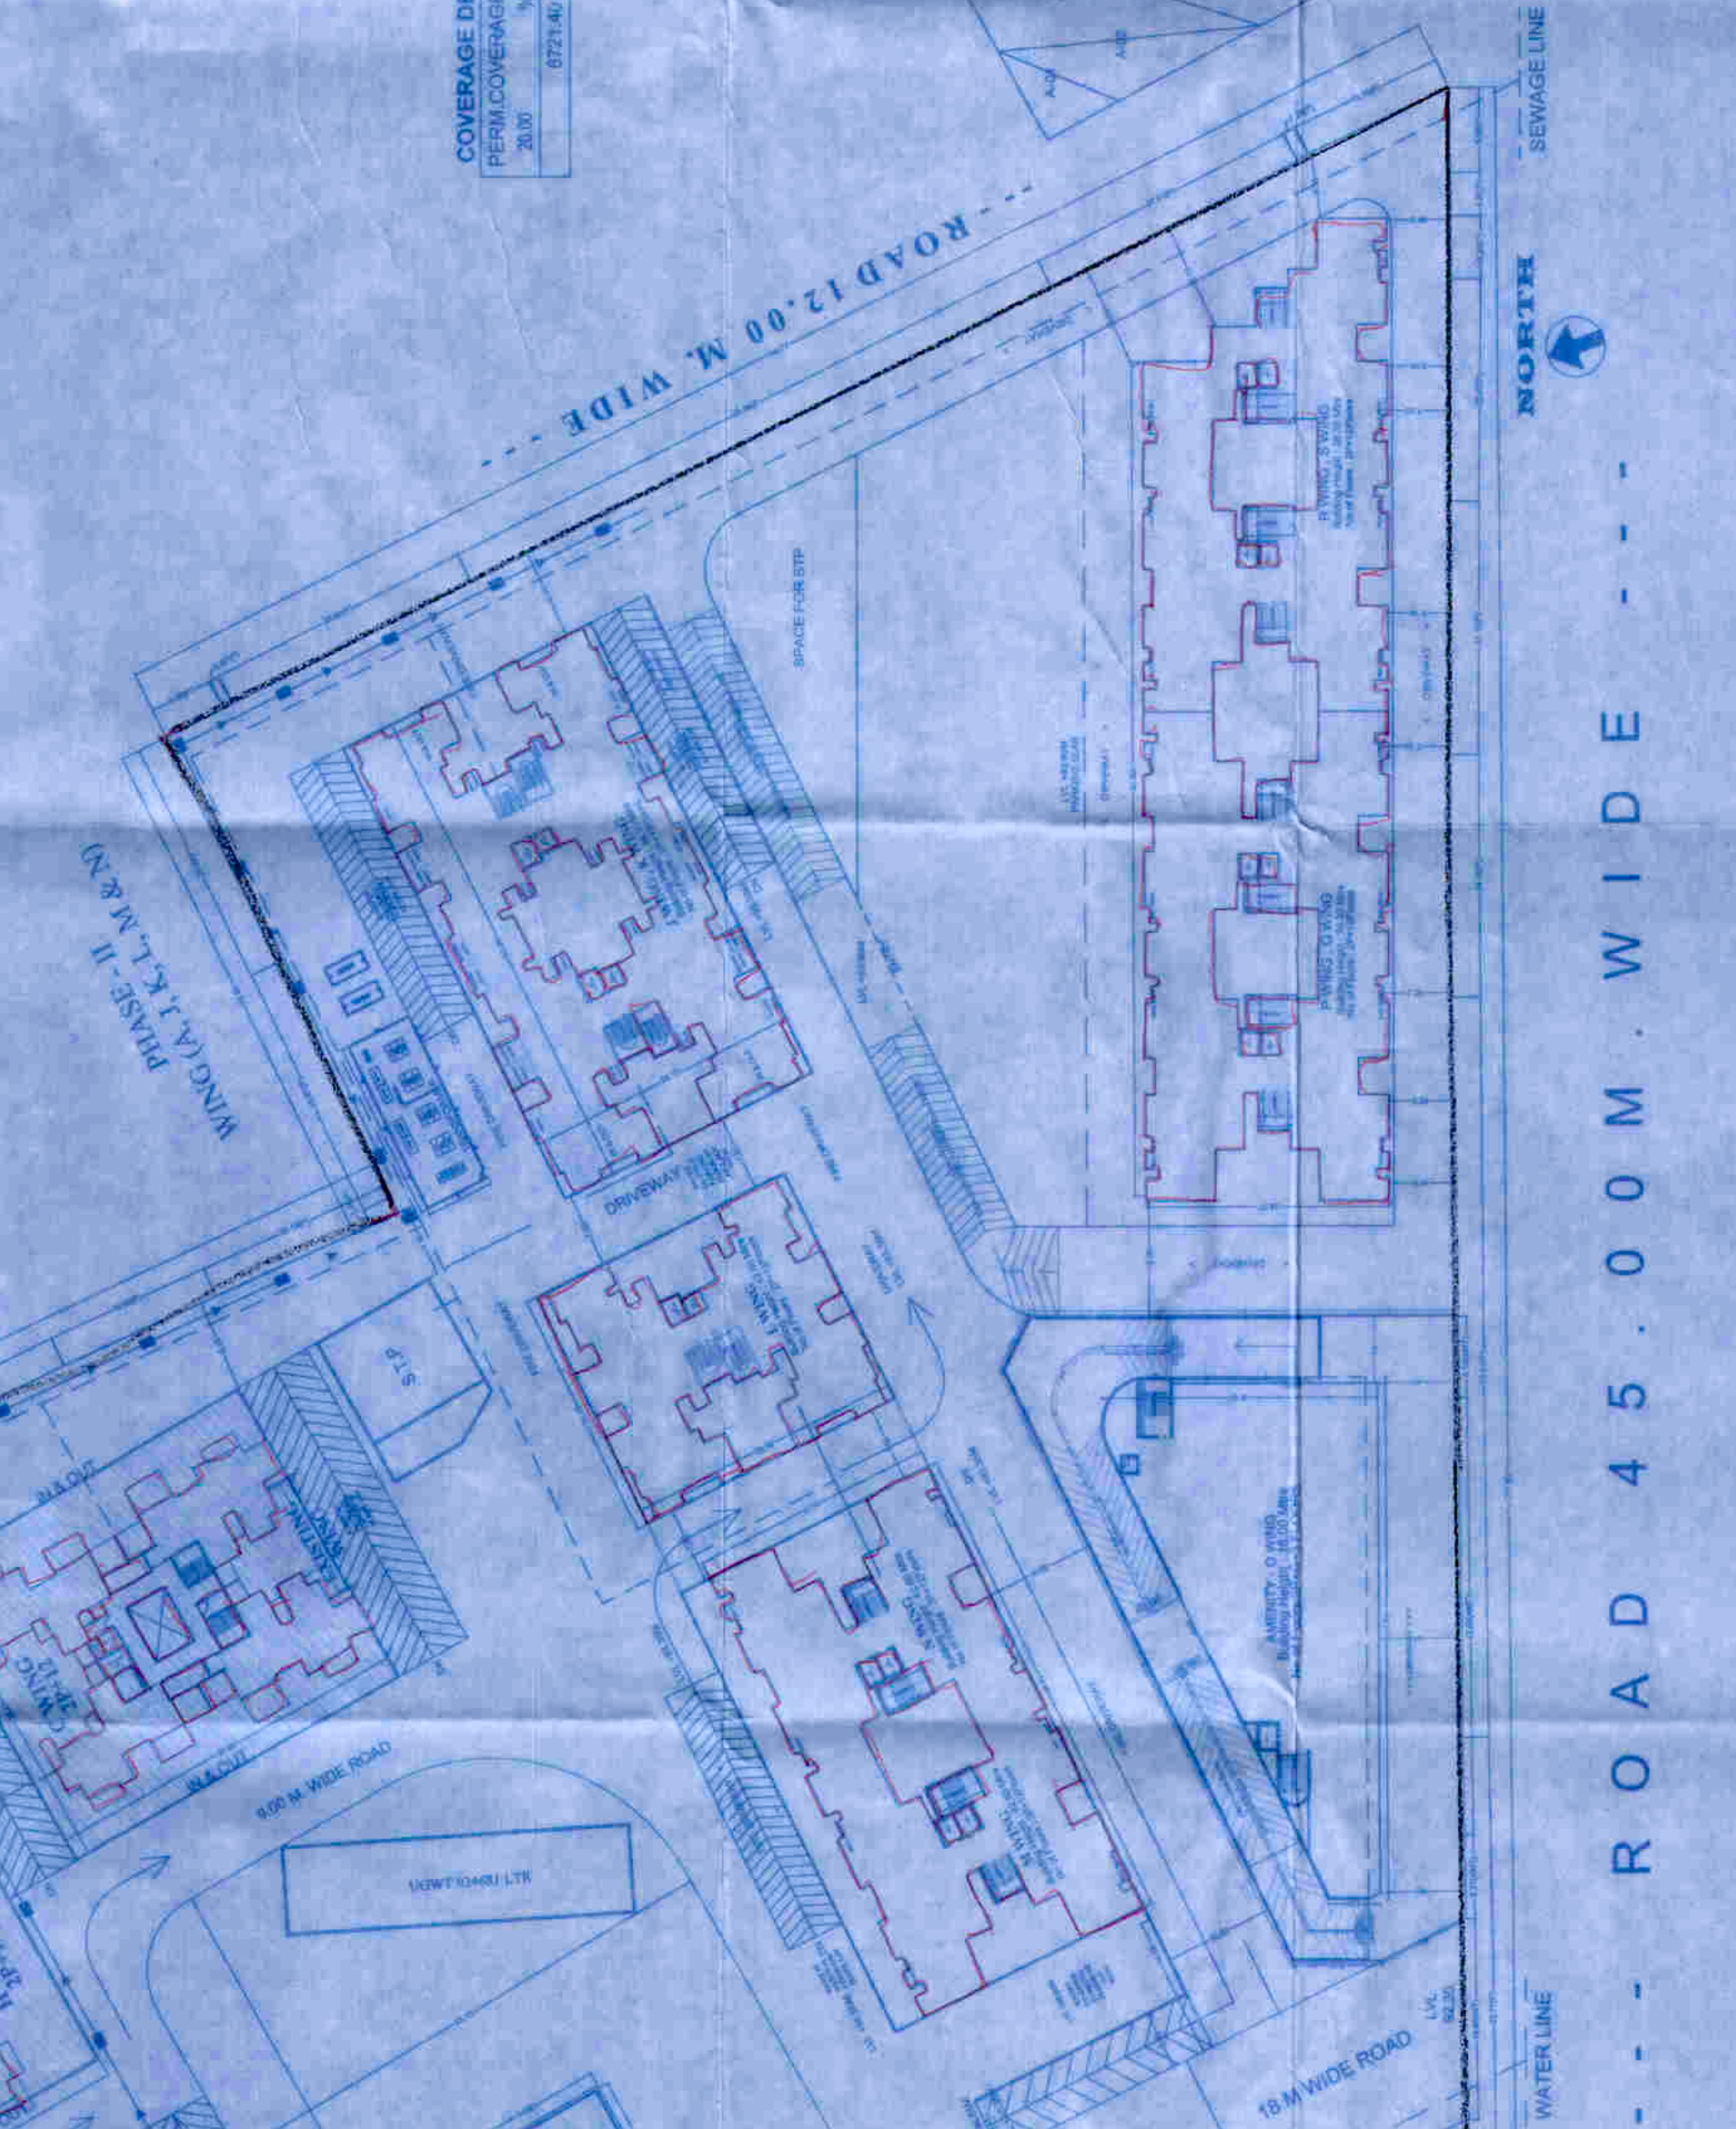


LOCATION PLAN
SCALE - 1:1000

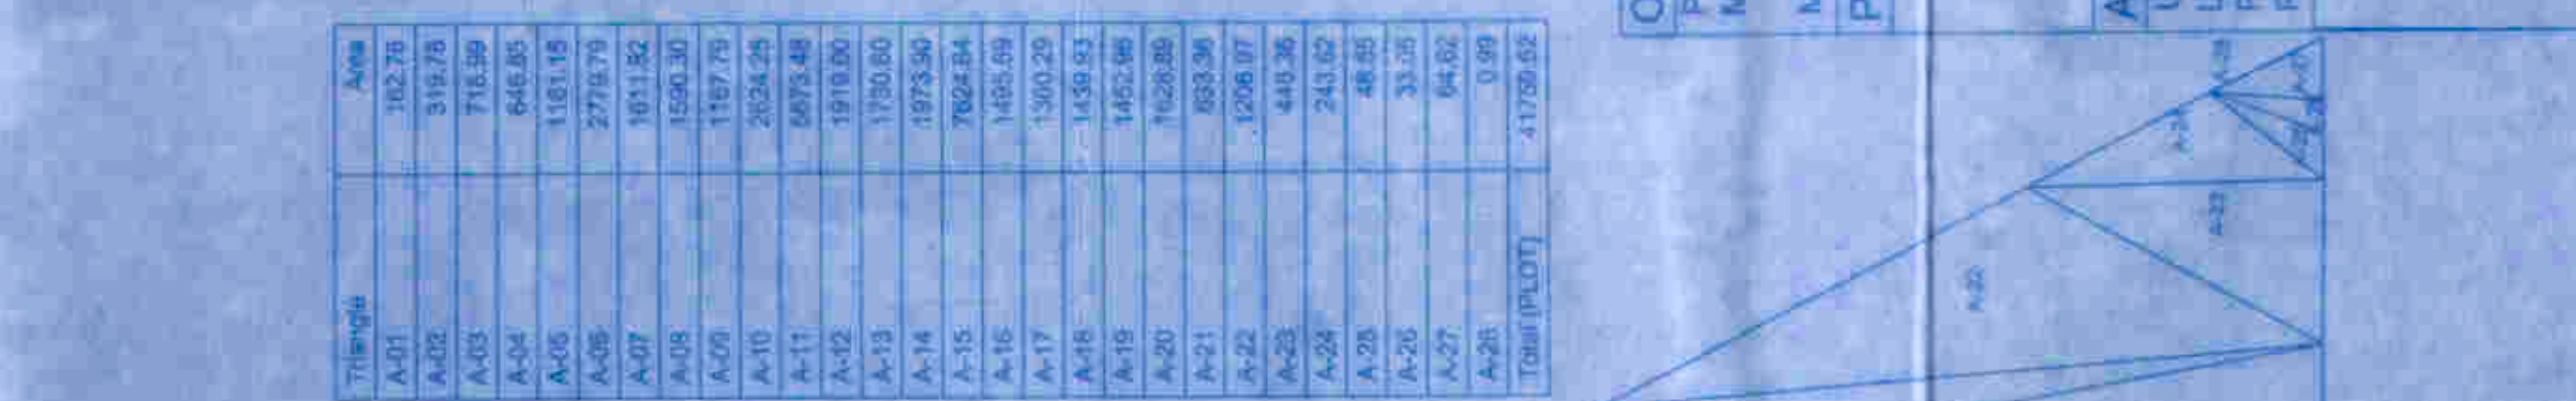

STAMP OF APPROVAL
Sanctioned No. EP/1565/2021
Office Order No. 1565/2021
Date: 15/05/2021

O.C. Signed by
Joint City Engineer

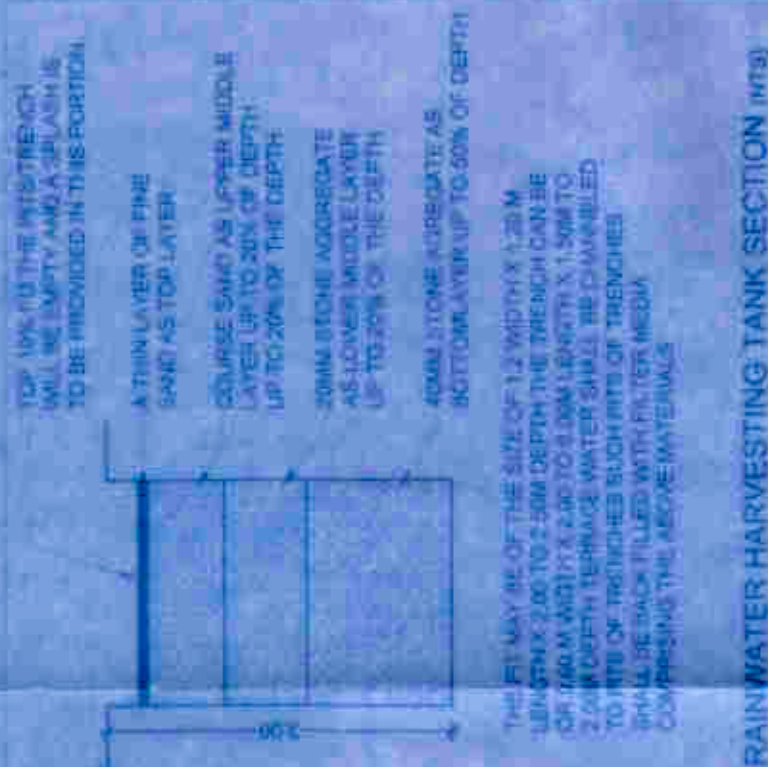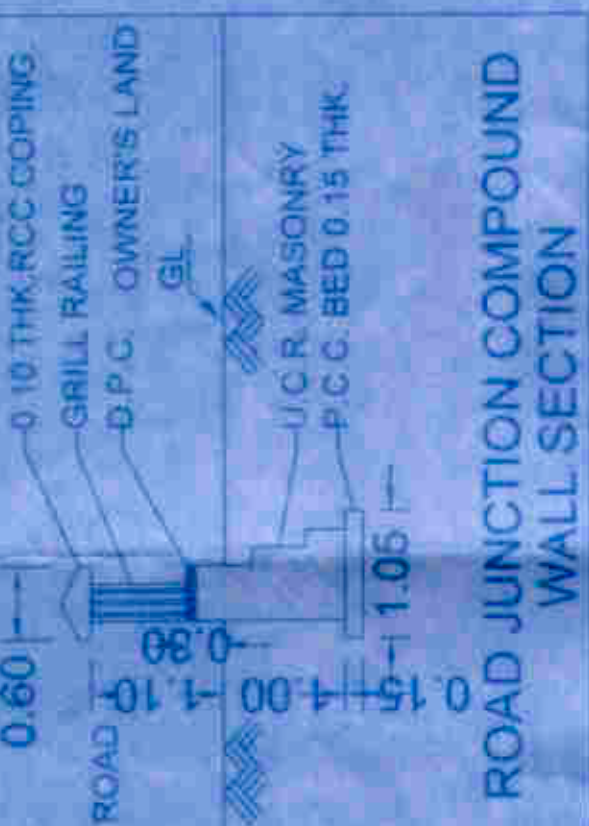




















