
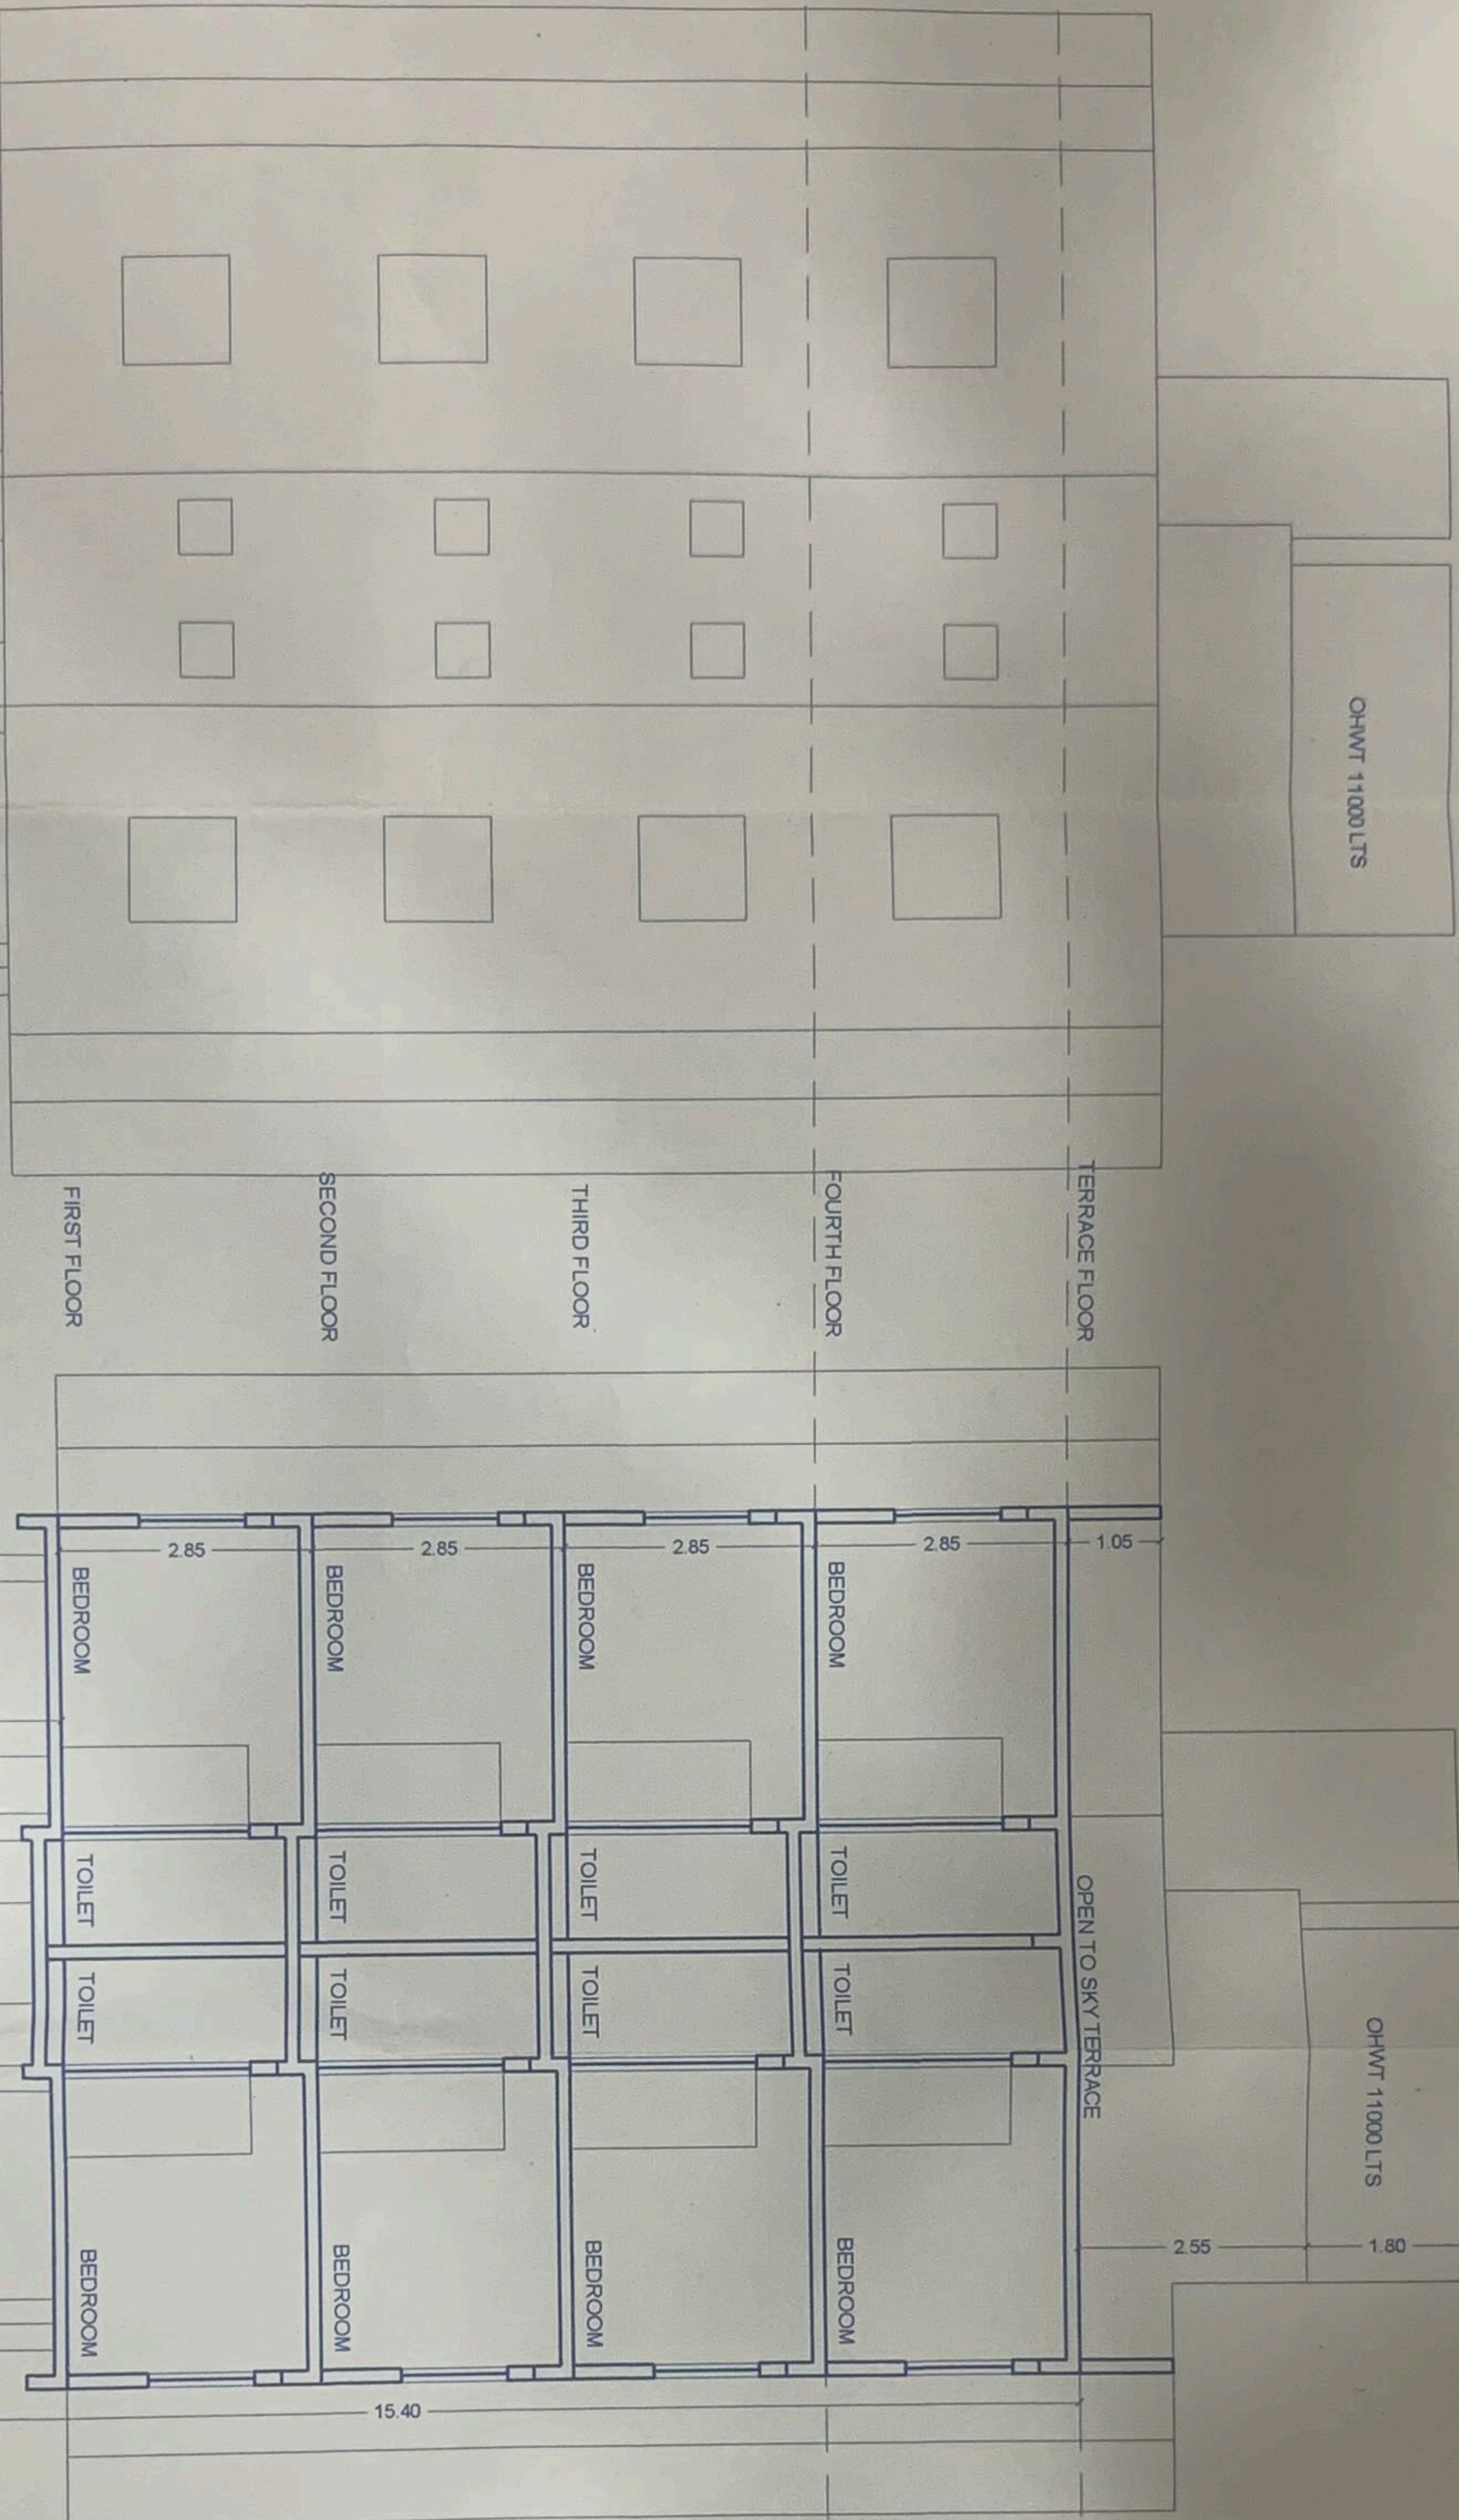


नगर (शिवडी) त. ०३/०६/२०२२
APPROVED SUBJECT TO CONDITION
APPROVED UNDER COMMENCEMENT
CERTIFICATE NO. ०१५५१२२
Building Inspector Deputy Engineer
(Mechanical Engg.)
BUILDING PERMISSION DEPT.
ZONE-2, P.M.C.

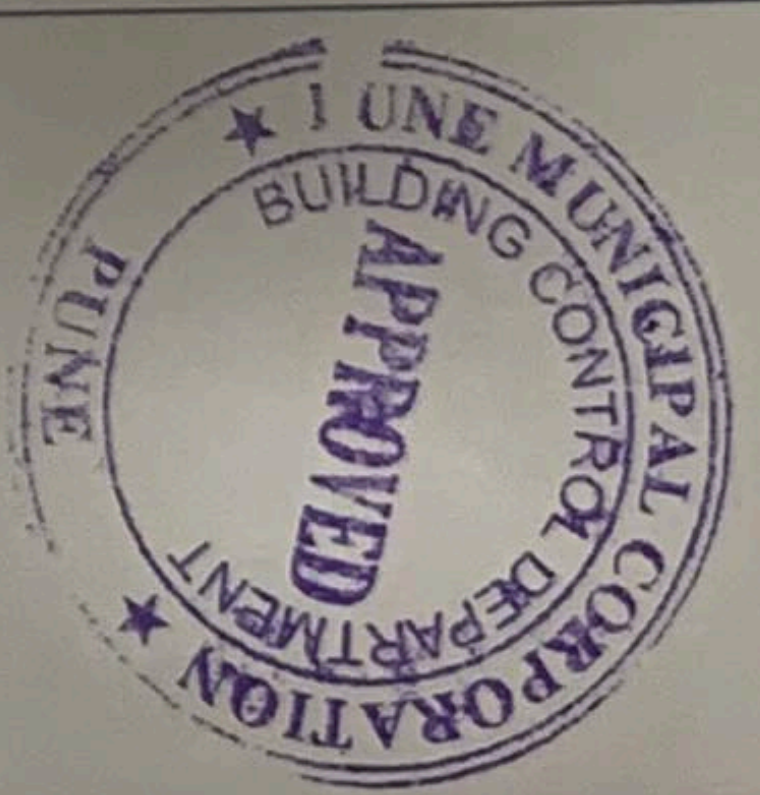

OWNERS NAME: MR. VISHAL SHANKAR PARDESHI (PAH)

OWNERS SIGN:

PROJECT: BUILDING PROPOSAL

SURVEY NO: 59 / 2 / 25

HISSA NO: -

PLOT NO: -

FINAL PLOT NO: -

CTS NO: -

SOC. NAME: -

PETH: -

ARCHITECT: SAGAR SUPRESEH MEHTA

ARCHITECTS SIGN:

A2-4, CHINTAMANINAGAR3, MAHESH SOCIETY ROAD, BIBWEVADI

JOB NO.	DRG. NO.	SCALE	DRAWN BY	CHECKED BY
		1:100		
INWARD NO.	DATE	SHEET NO.		
	20.3.2021	22		