


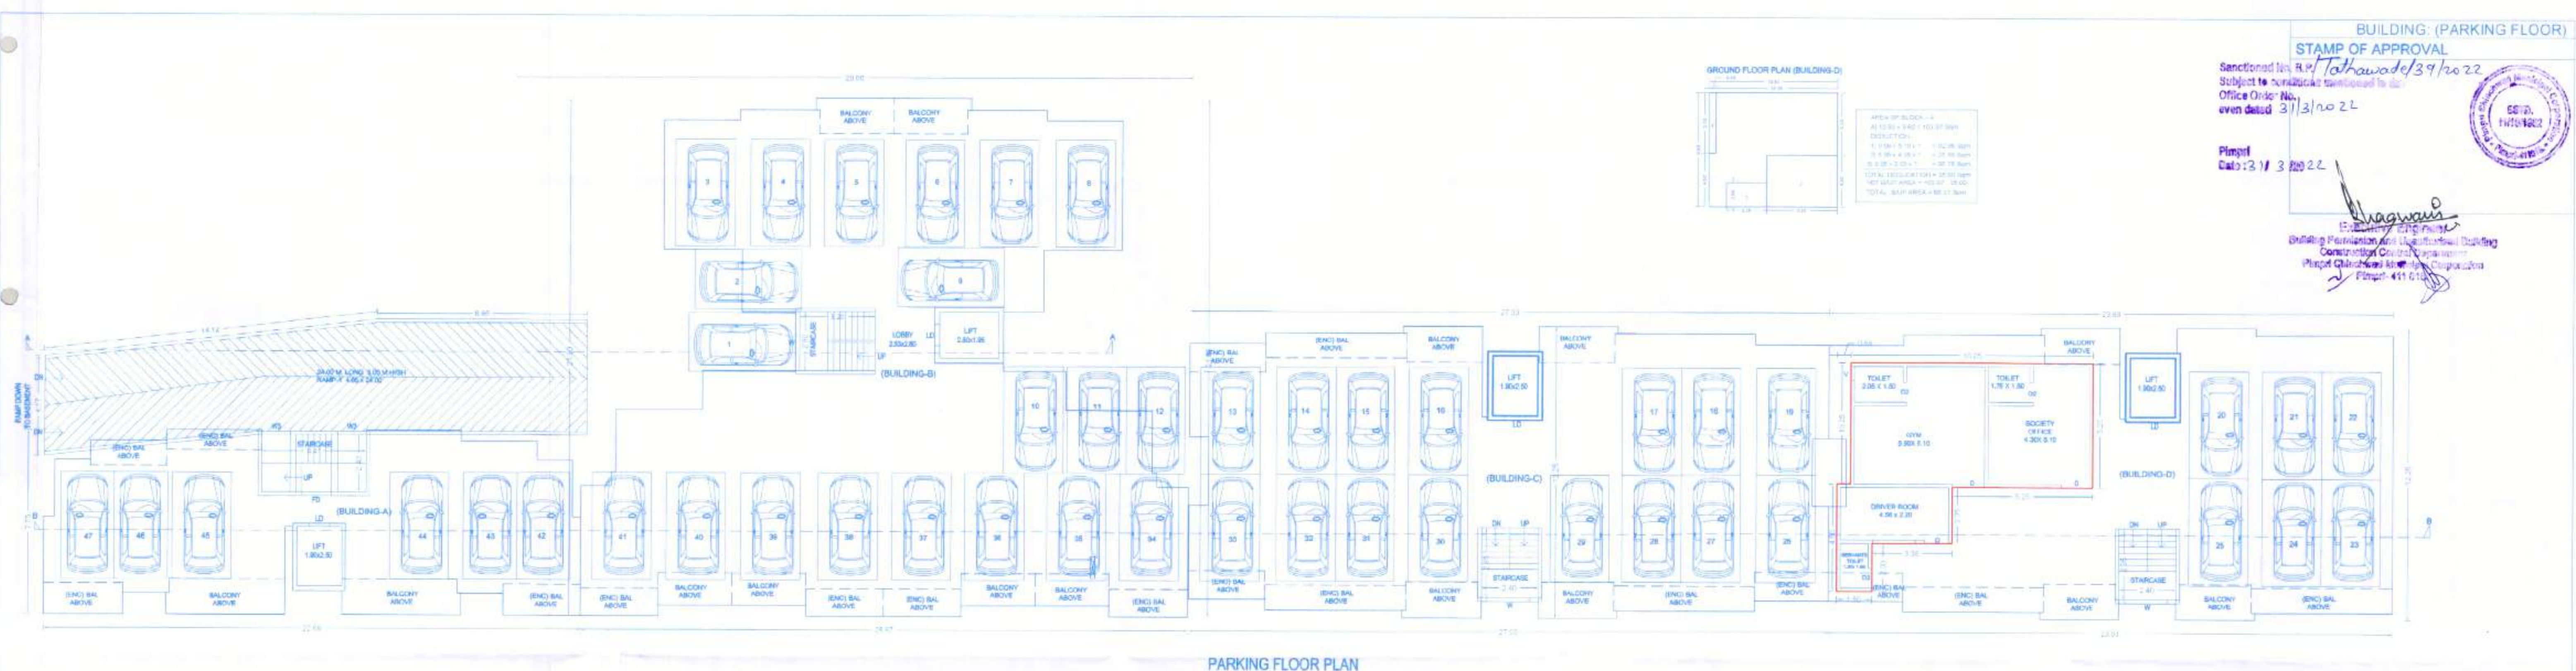


BUILDING: (PARKING FLOOR)

STAMP OF APPROVAL

Sanctioned No. R/1/Tahawade/39/2022
 Subject to conditions mentioned in the
 Office Order No. 3/1/3/2022
 even dated 3/1/3/2022

Pimpri
 Date: 3/1/3/2022

[Signature]
 1. Surveyor
 2. Building Permutation and License
 3. Construction Control Department
 4. Pimpri Chinchwad Municipal Corporation
 5. Pimpri 411 004

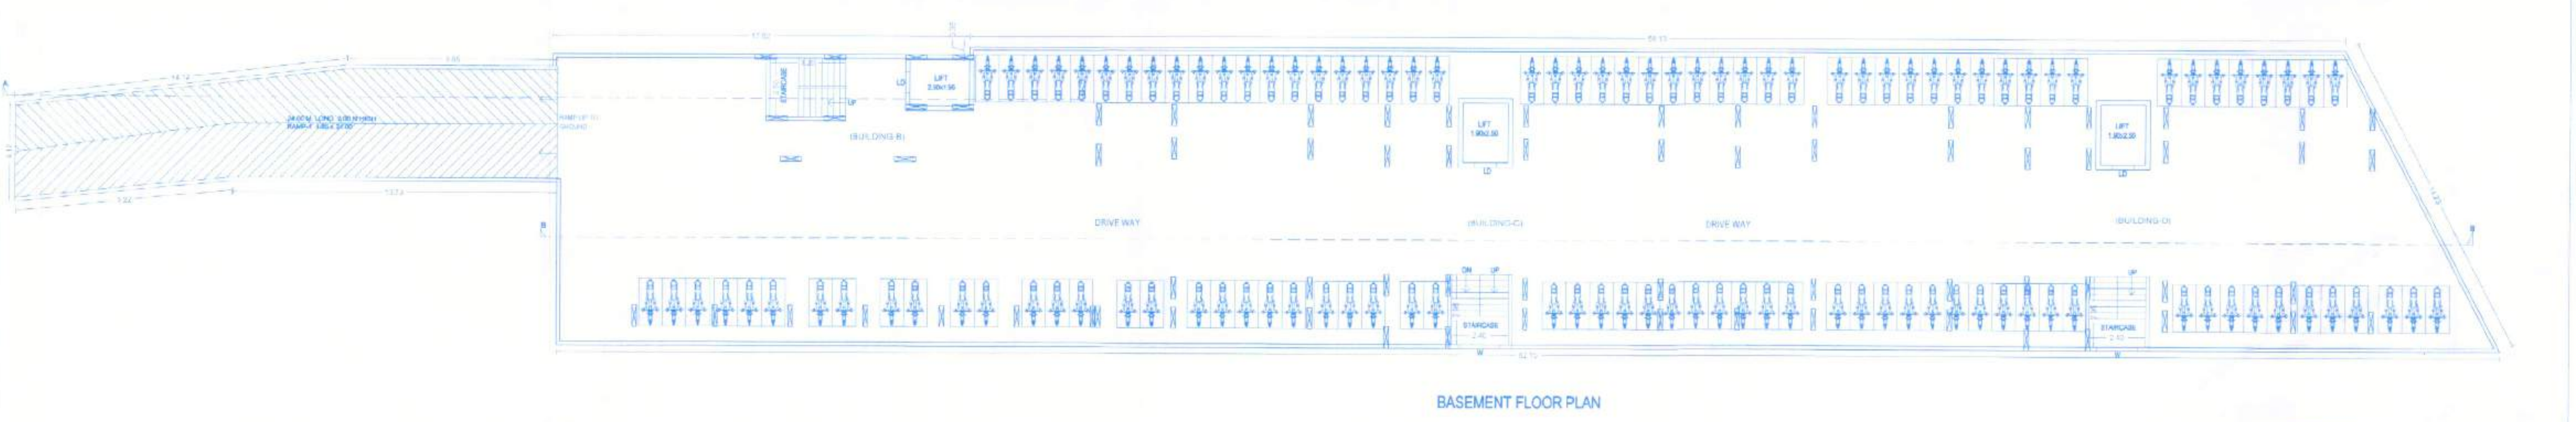

OWNER'S NAME		OWNER'S SIGN
1. Mr. Nandkishor Dinkarwar Deshpande Through P. O. A. Holder Mr. Shree Sai Promoters & Developers Through Mr. Akshay Pooreswar Borse		<i>[Signature]</i>
PROJECT:		
SURVEY NO. - 1881(P)	HBSA NO.	
PLOT NO.	CTS NO.	
DESCRIPTION - REGULAR TRUCK VILLAGE - TAHAWADE		
ARCHITECT		
1. COHEN & MALHOTRA		
ARCHITECT'S SIGN		
<i>[Signature]</i>		
FOR NO. DRG. NO. SCALE DRAWN BY CHECKED BY		
1:100		
REMARK NO.	REVISION/DATE/REVISION	21 May 2022
KEY NO.	KEY NO.	02/08