


BUILDING: AB(WING)

STAMP OF APPROVAL
Sanctioned No. B.P.H. 2020/44
Sanctioned conditions mentioned in the
Office Order No. 11/082
even dated 13/10/2021
Pimpri
Date: 13/11/2021



O. C. Signed by
Joint City Engineer
Building Permission Dept.
Pimpri, PUNE-411 002

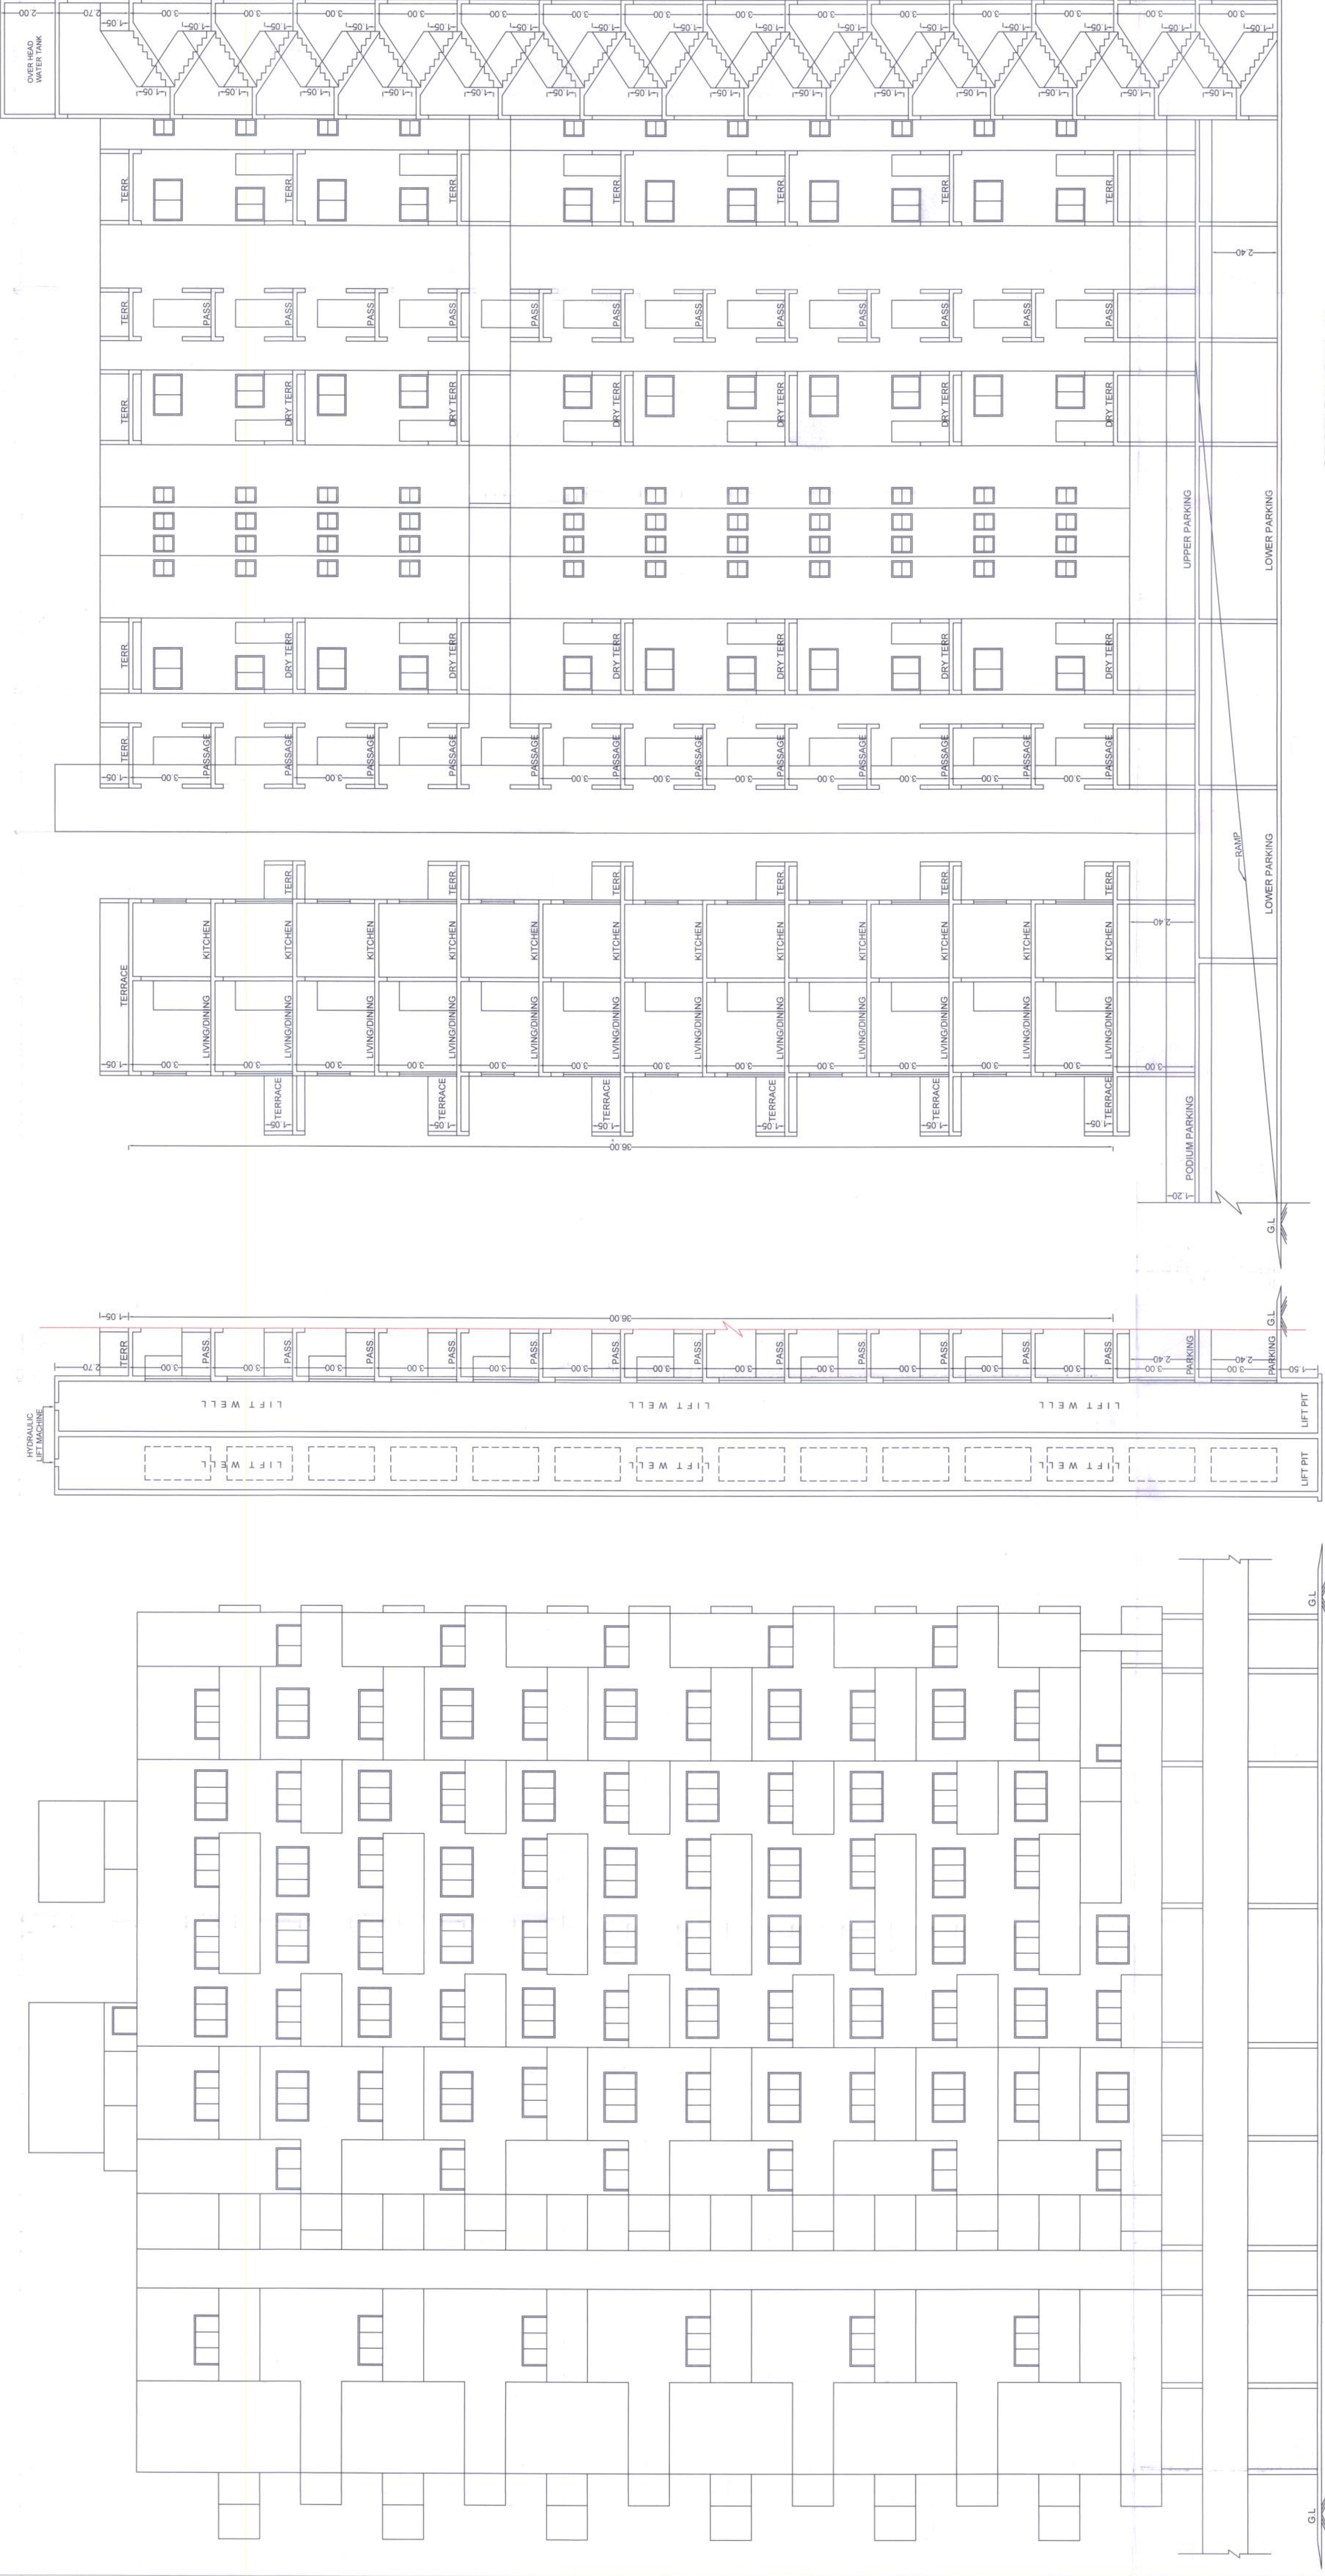

FRONT SIDE ELEVATION

SECTION @ 'B-B'

SECTION @ 'A-A'

OWNER'S NAME KONKAR ASSOCIATES	OWNER'S SIGN [Signature]
PROJECT: SURVEY NO. 2728(P)	HSSA NO. CTS NO. 241/19/6280(P/23799)
PLOT NO. DESCRIPTION: REGULAR TRACK VILLAGE - THERGAON	
ARCHITECT: Sachin Sutar	ARCH SIGN [Signature]
JOB NO. DRG NO. SCALE DRAWN BY CHECKED BY	KEY NO. INWARD NO. (IMP/DRG/002/14) DATE 05 Apr 2021 SHEET NO. 7/77