
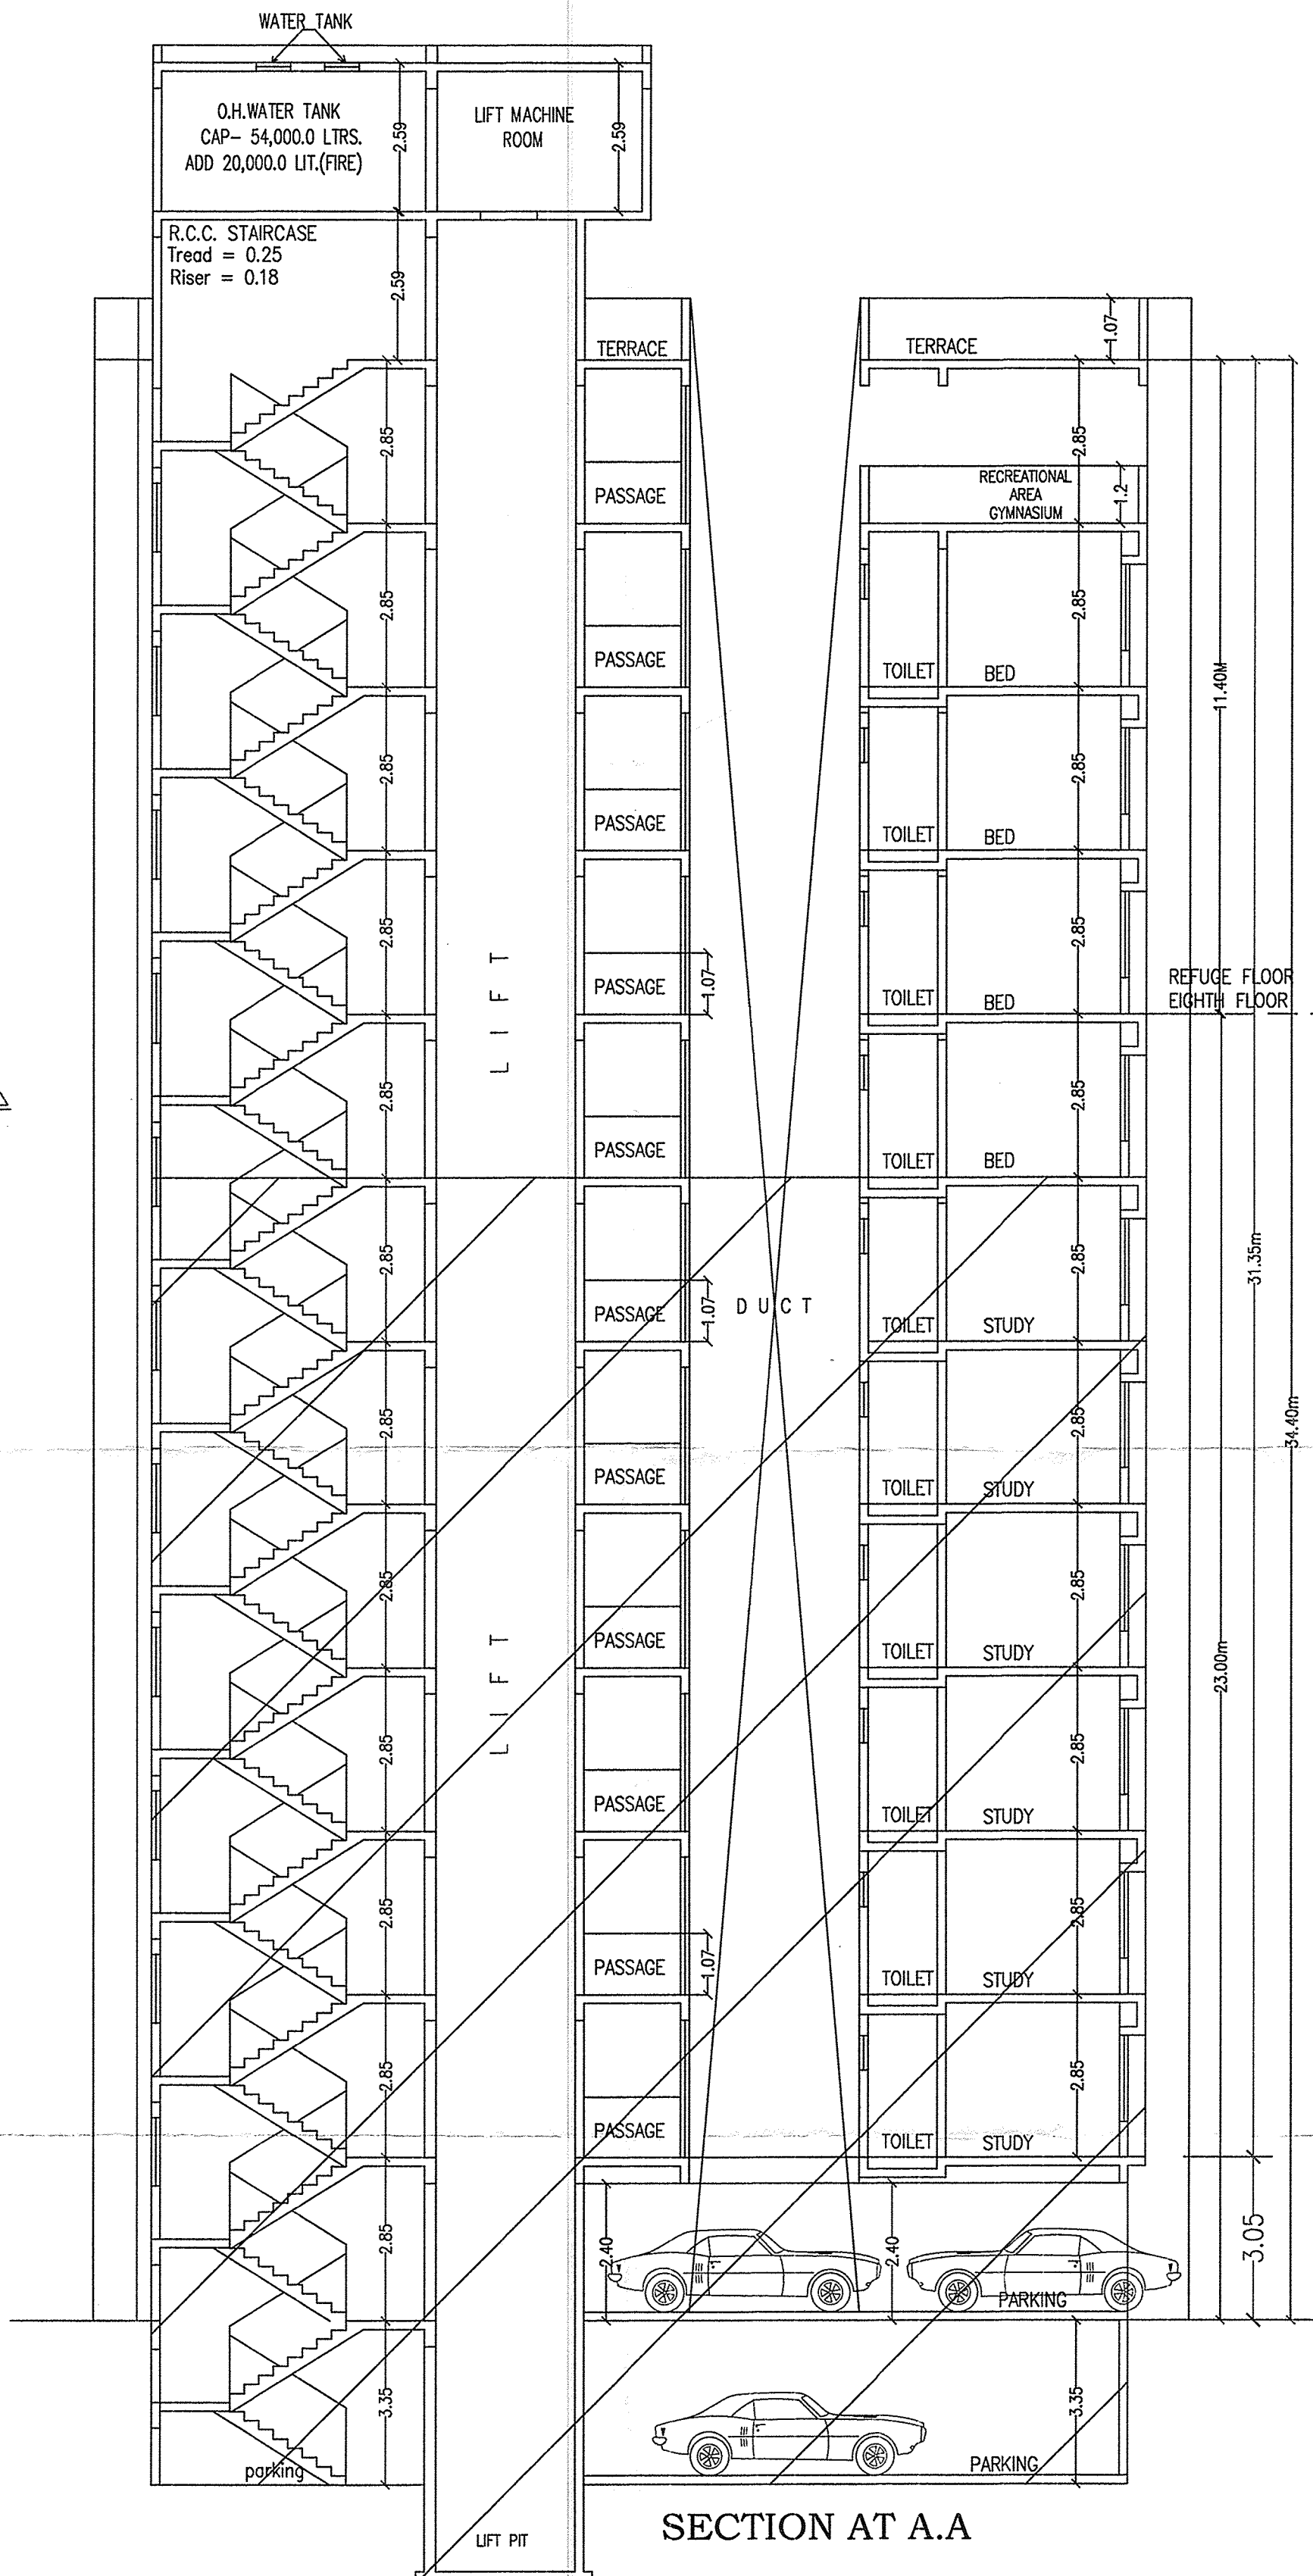
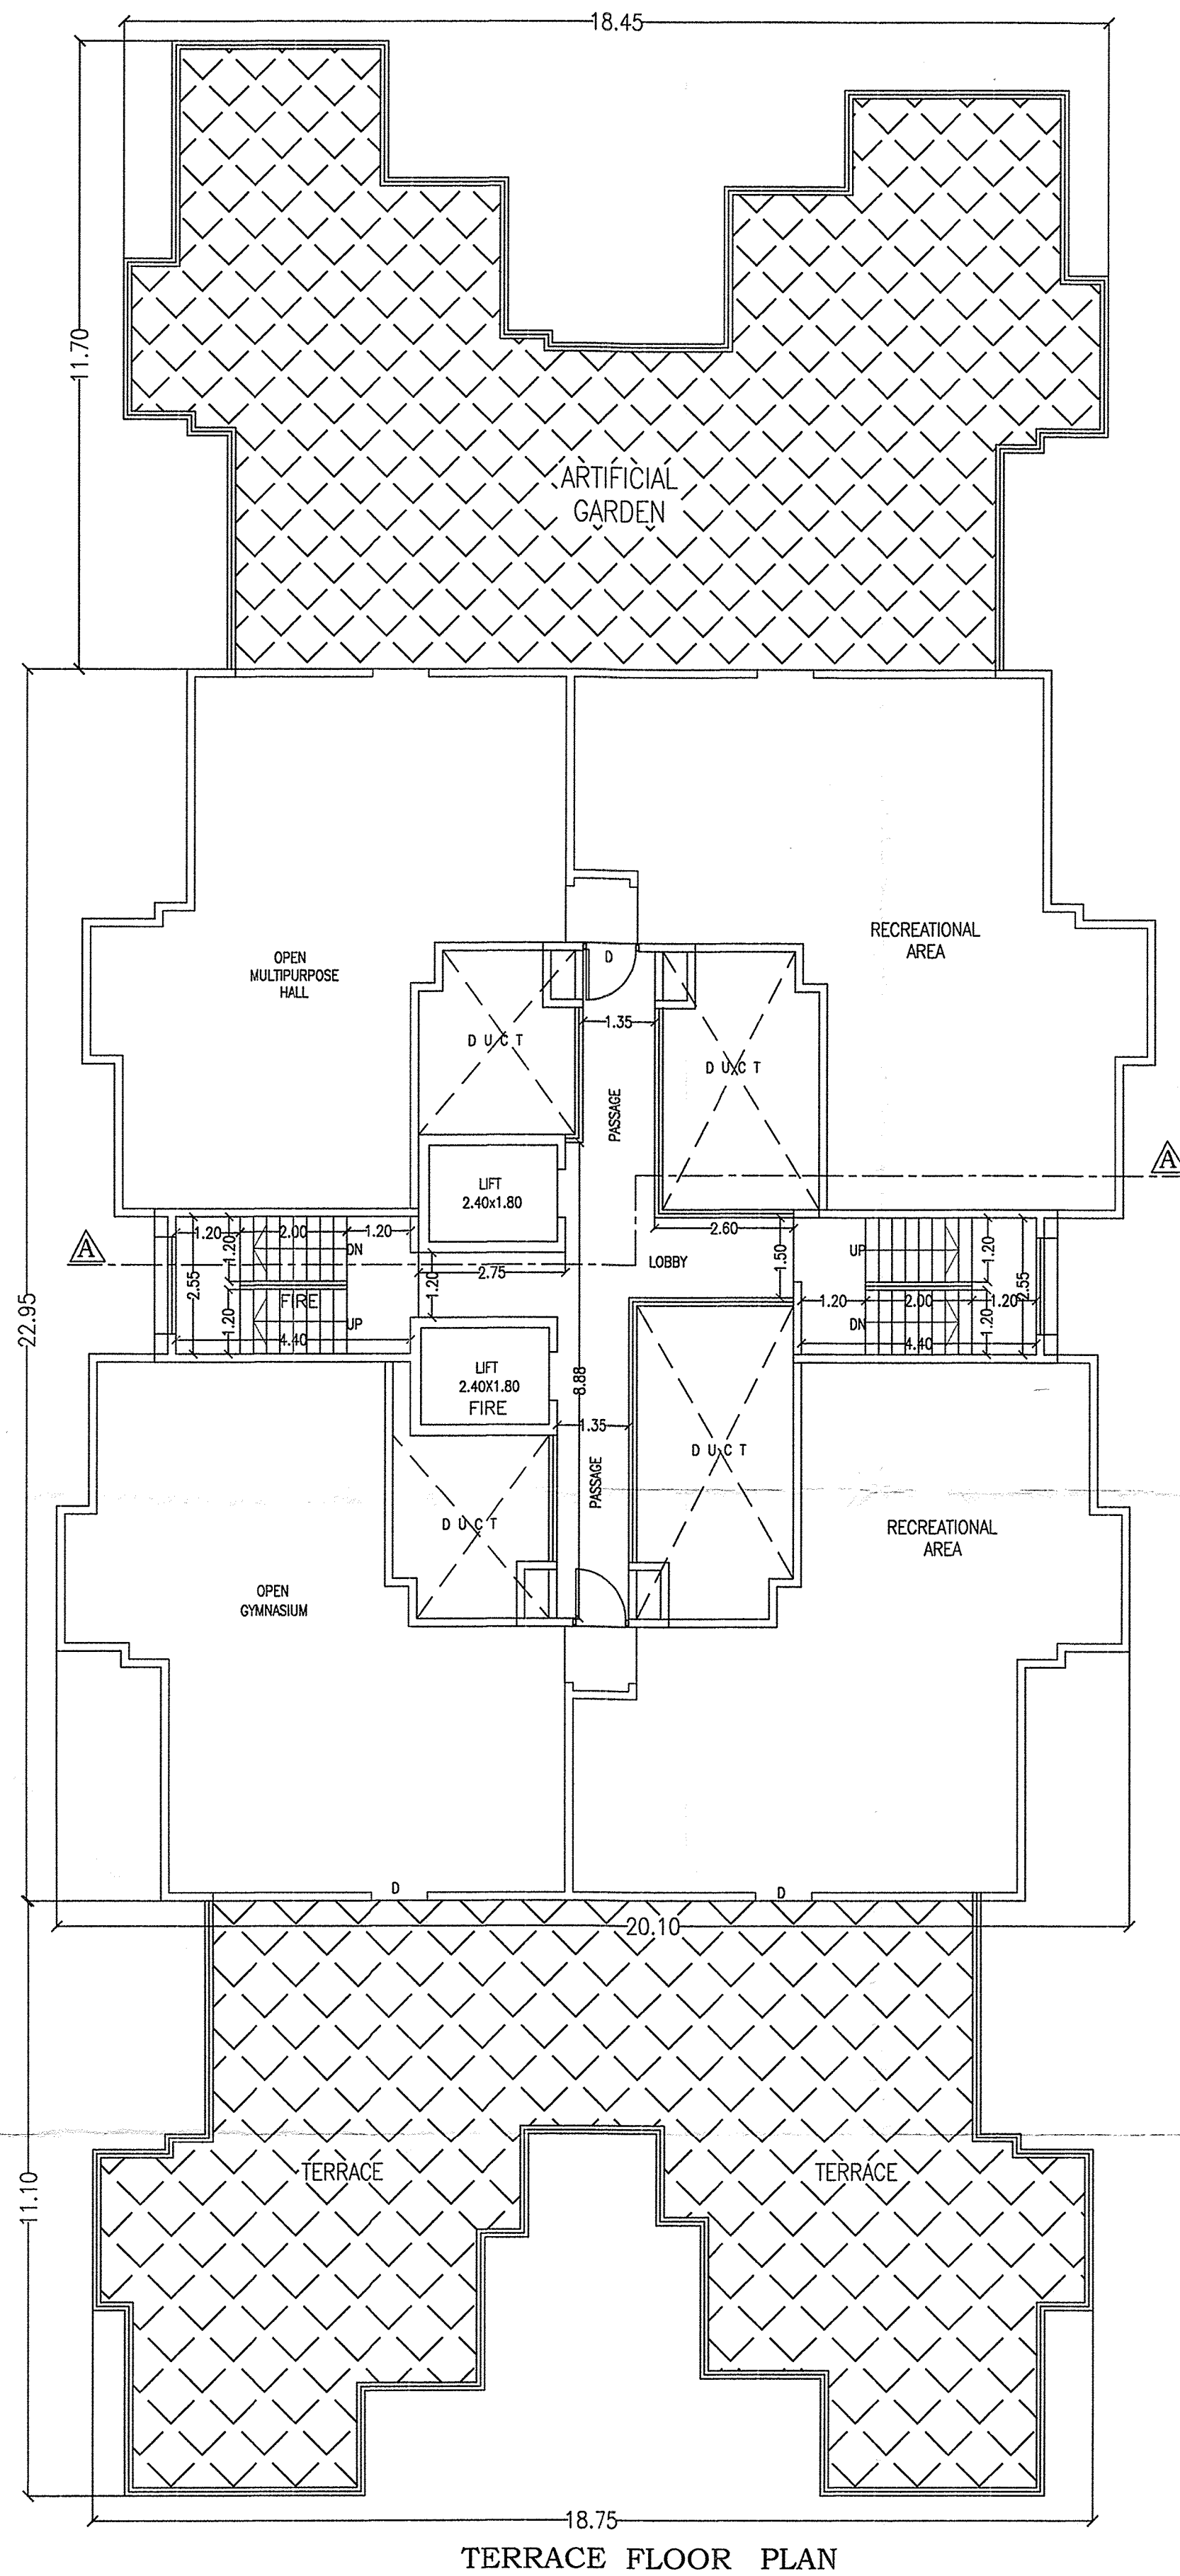


Revised Date 21/01/2022
APPROVED SUBJECT TO CONDITION
APPROVED UNDER COMM. COMMENTS
CERTIFICATE NO. CC/2362/21
Building Inspector Assistant Engineer P.M.C.

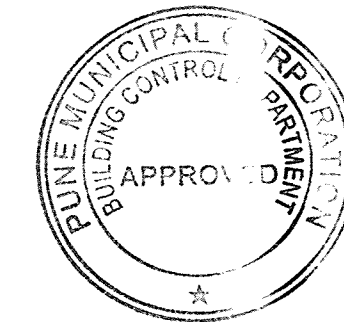

ARCHITECT	OWNER (P.A.H.)		
 PRAKASH KULKARNI (P/95/2009)	 SHRI-YEMUL.		
PROPOSED BUILDING LAY-OUT ON S.NO.84 , HISSA NO.-13 + 26 + 14 AT HADAPSAR , PUNE.			
P R A K A S H K U L K A R N I ankur associates A R C H I T E C T S TEJAVADYA, OFF. NO.-101, 1ST FL., CTS. NO.-118719, GHOLE ROAD, SHIVAJINAGAR, PUNE - 411 005, PHONE - 25514790, 25514791 / FAX - 020 25514792 Email : prakash@ankurassociates.in			
DATE 27/01/2022	SCALE 1 : 100	DRN BY PALLAVI	765/13
E:\PROJECT\YEMUL\MD\REV.1\28.12.2021.dwg			