


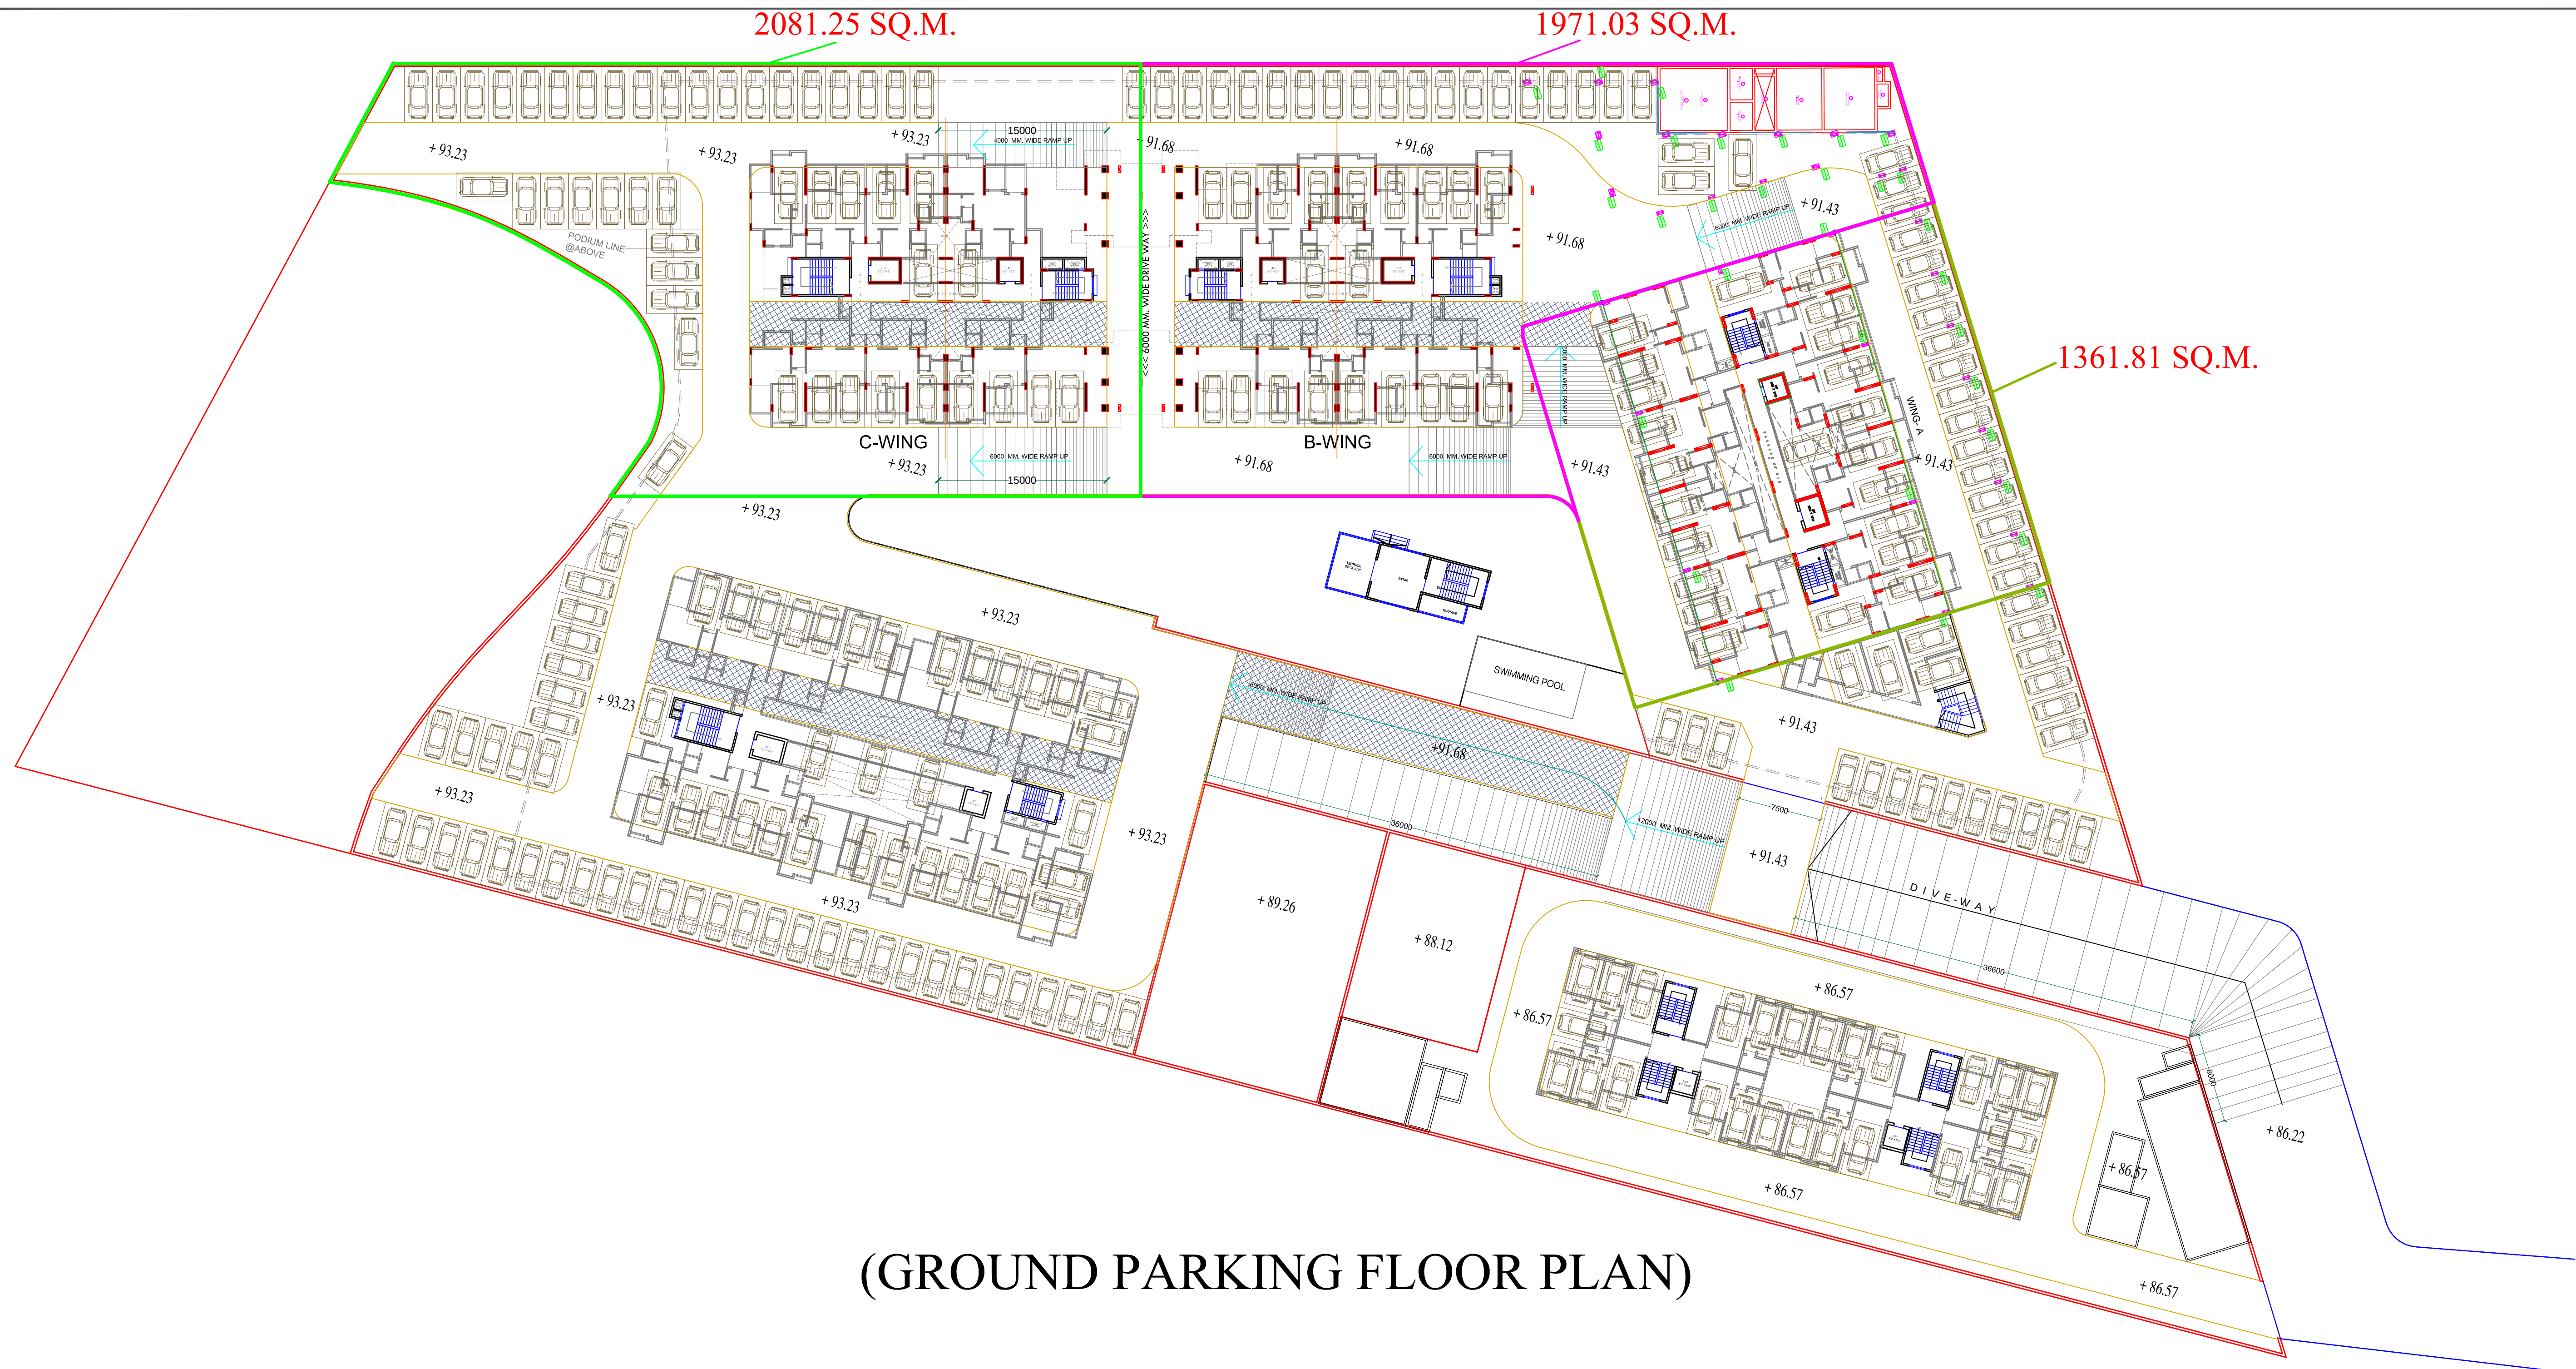

(GROUND PARKING FLOOR PLAN)

DATE :	TITLE : SETOUT PLAN	PROJECT: PROPOSED RESIDENTIAL BUILDING AT WADMUKEWADI , PUNE	DEVELOPER : SHUBH GANESH PROPERTIES.	NORTH :
--------	---------------------	--	--------------------------------------	---------