
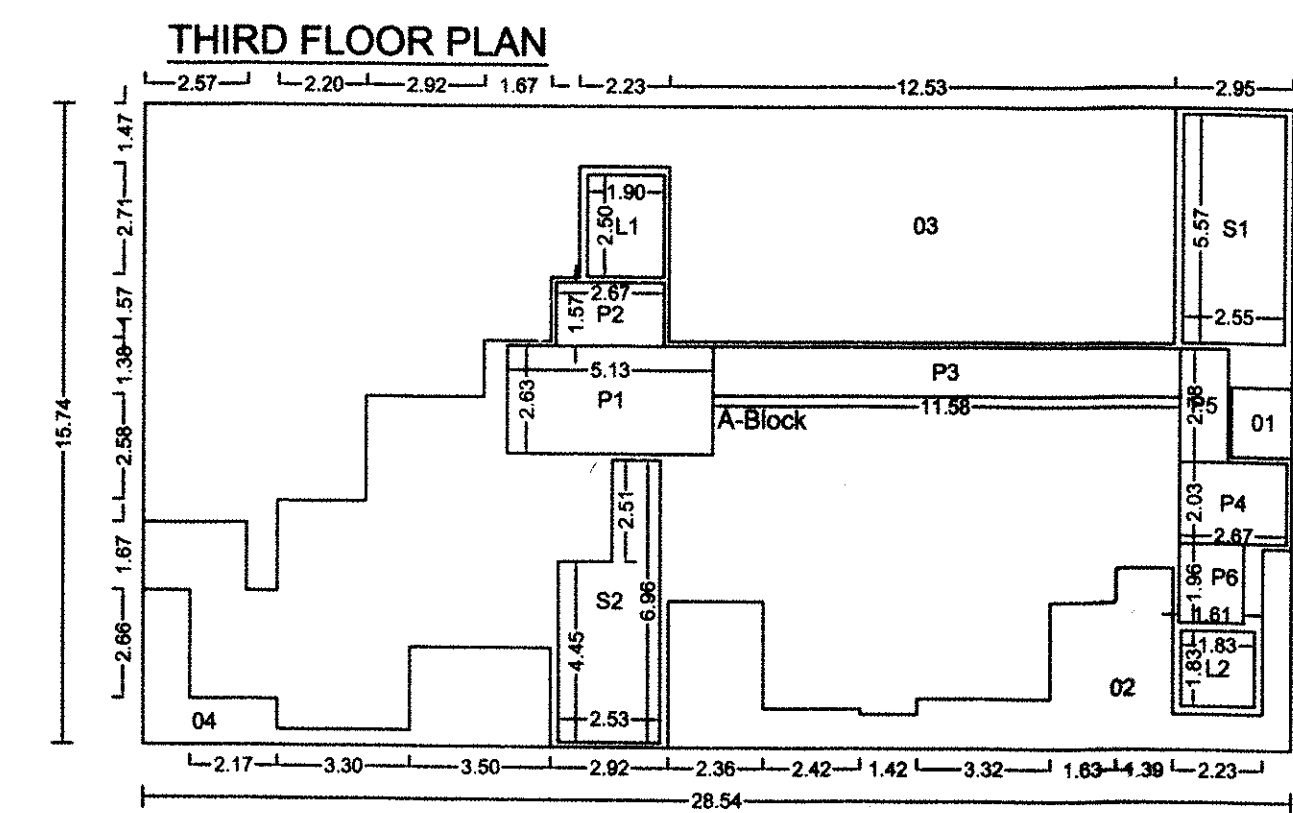
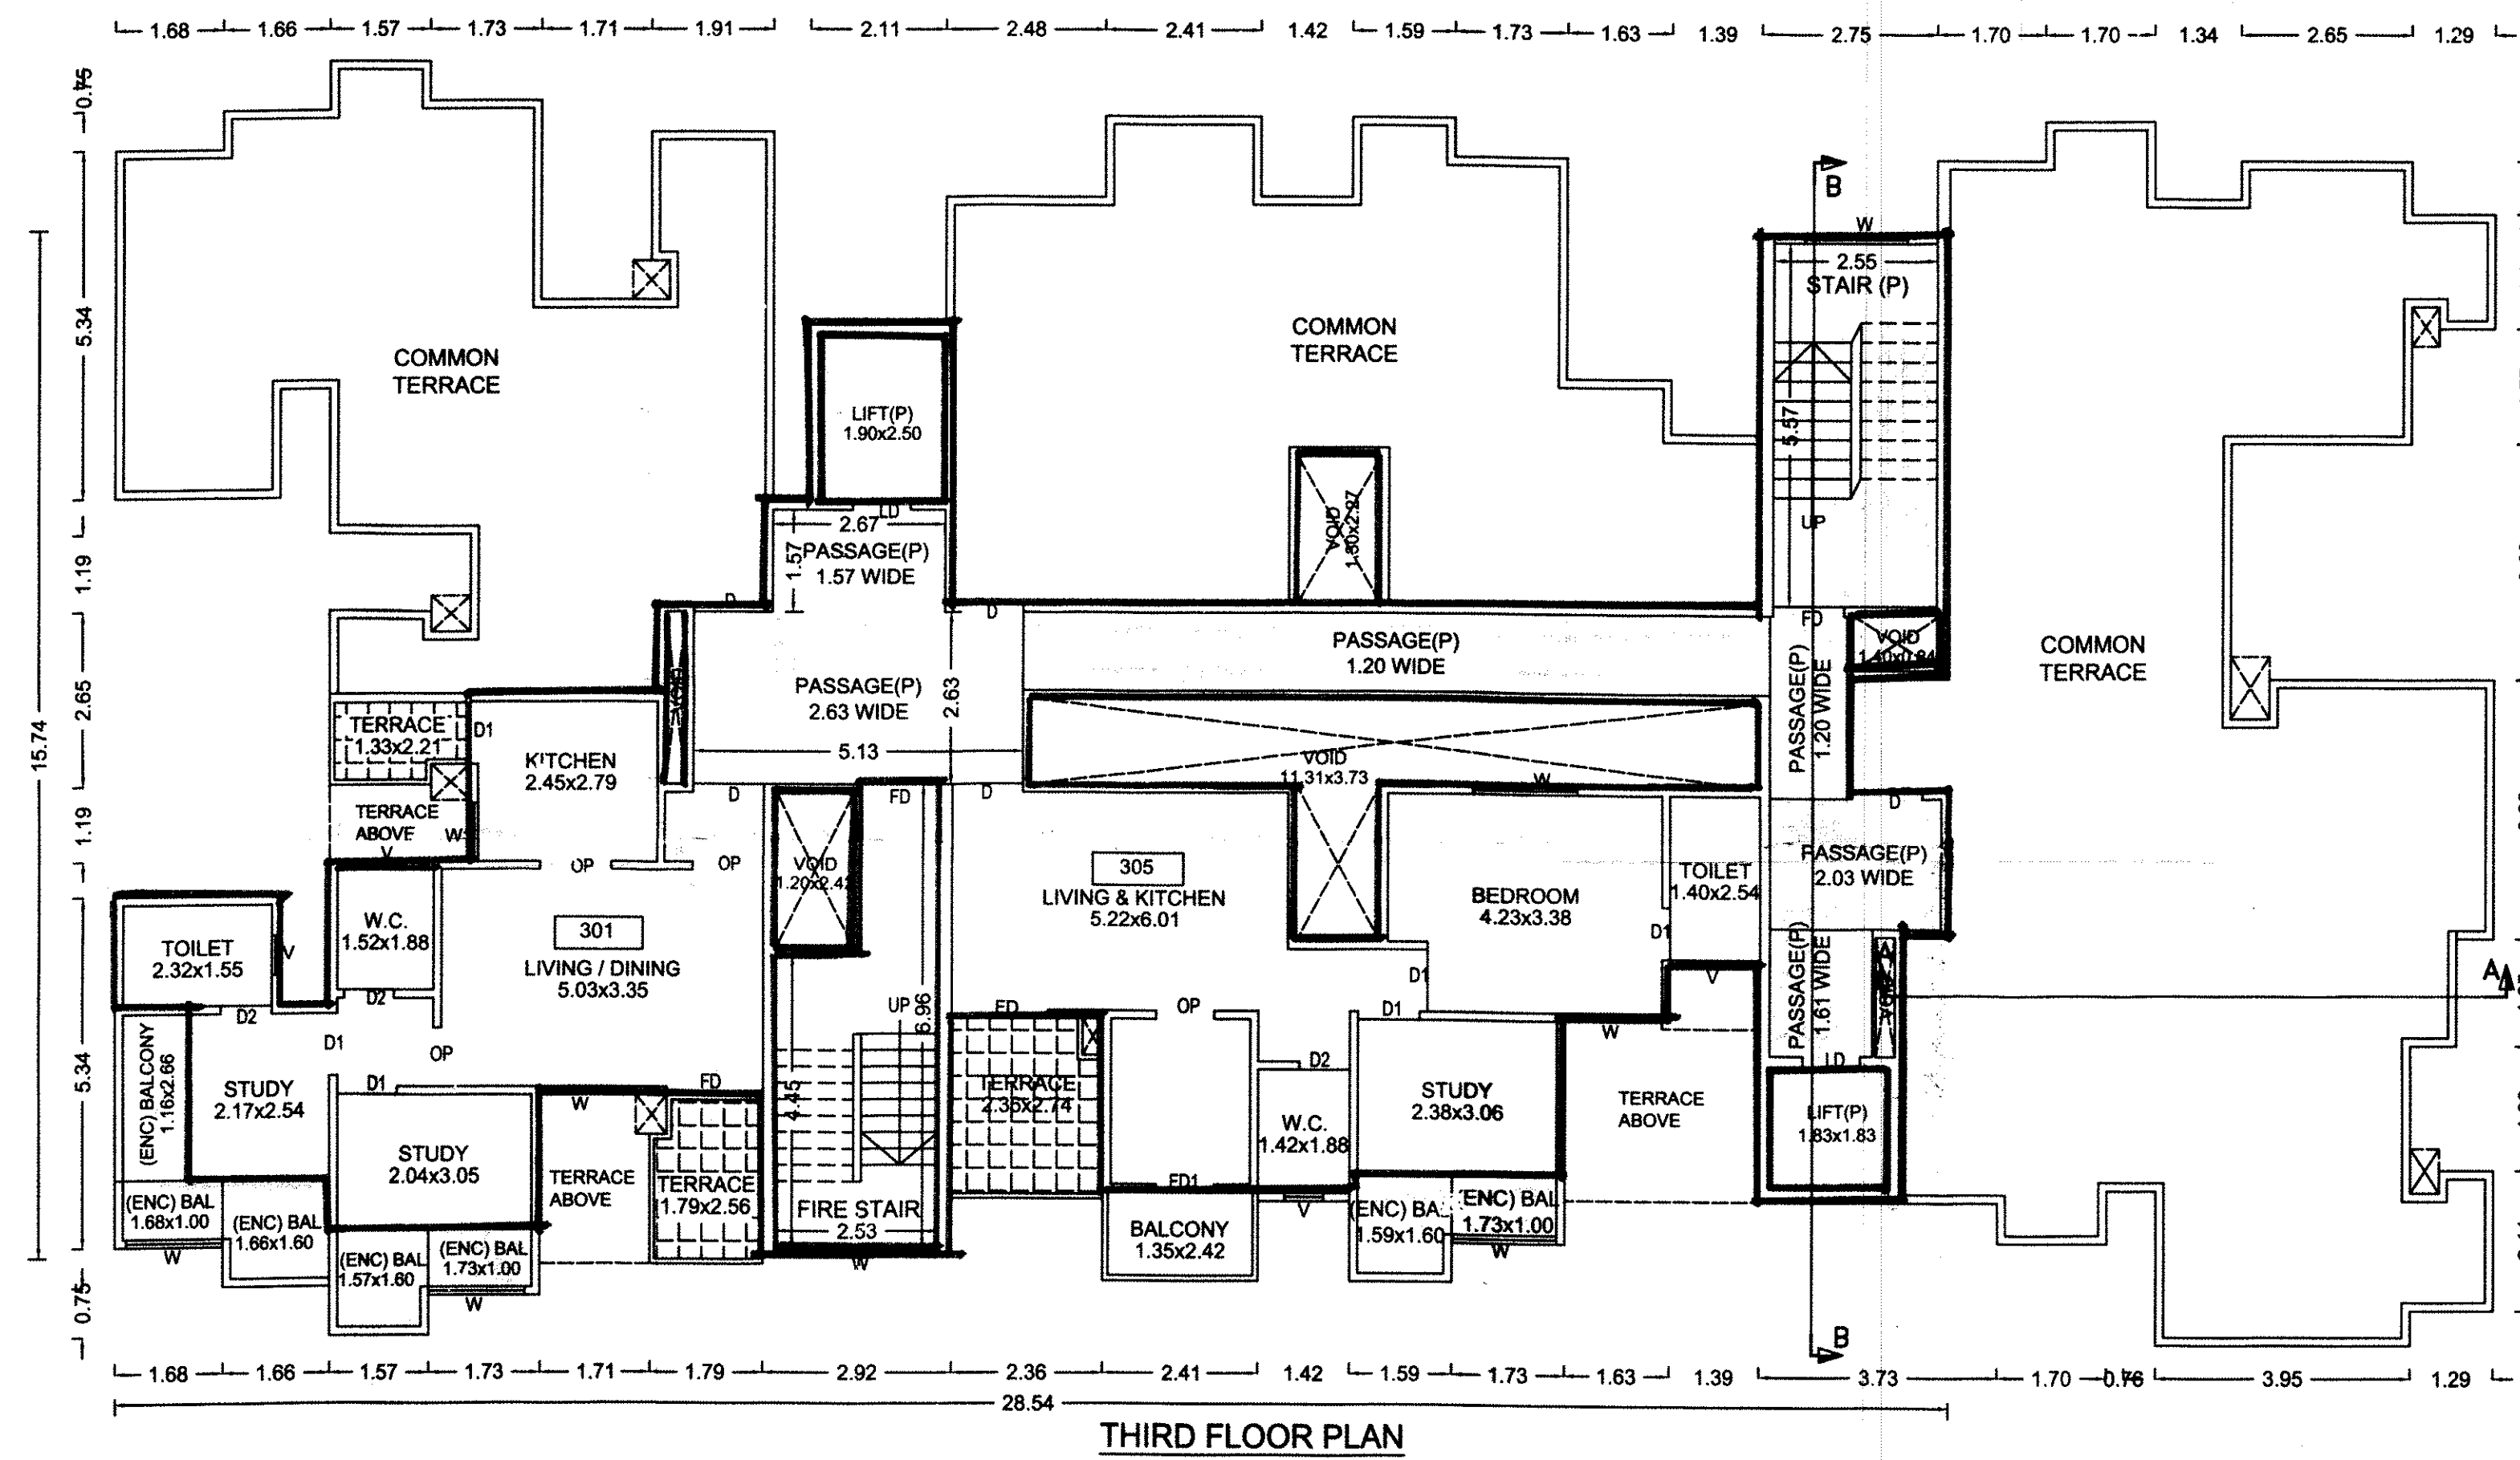


अतः क्र. सदस्यी बांधकाम परवानगी /सुधारित बांधकाम परवानगी ही संबंधित विकासकाने रियल इस्टेट रेग्युलेशन ऑनॅड डेव्हलपमेंट ॲक्ट २०१६(RERA)अंतर्गत विहित मुबत्तीत नोंदणी करणे बांधनकारक राहिल.

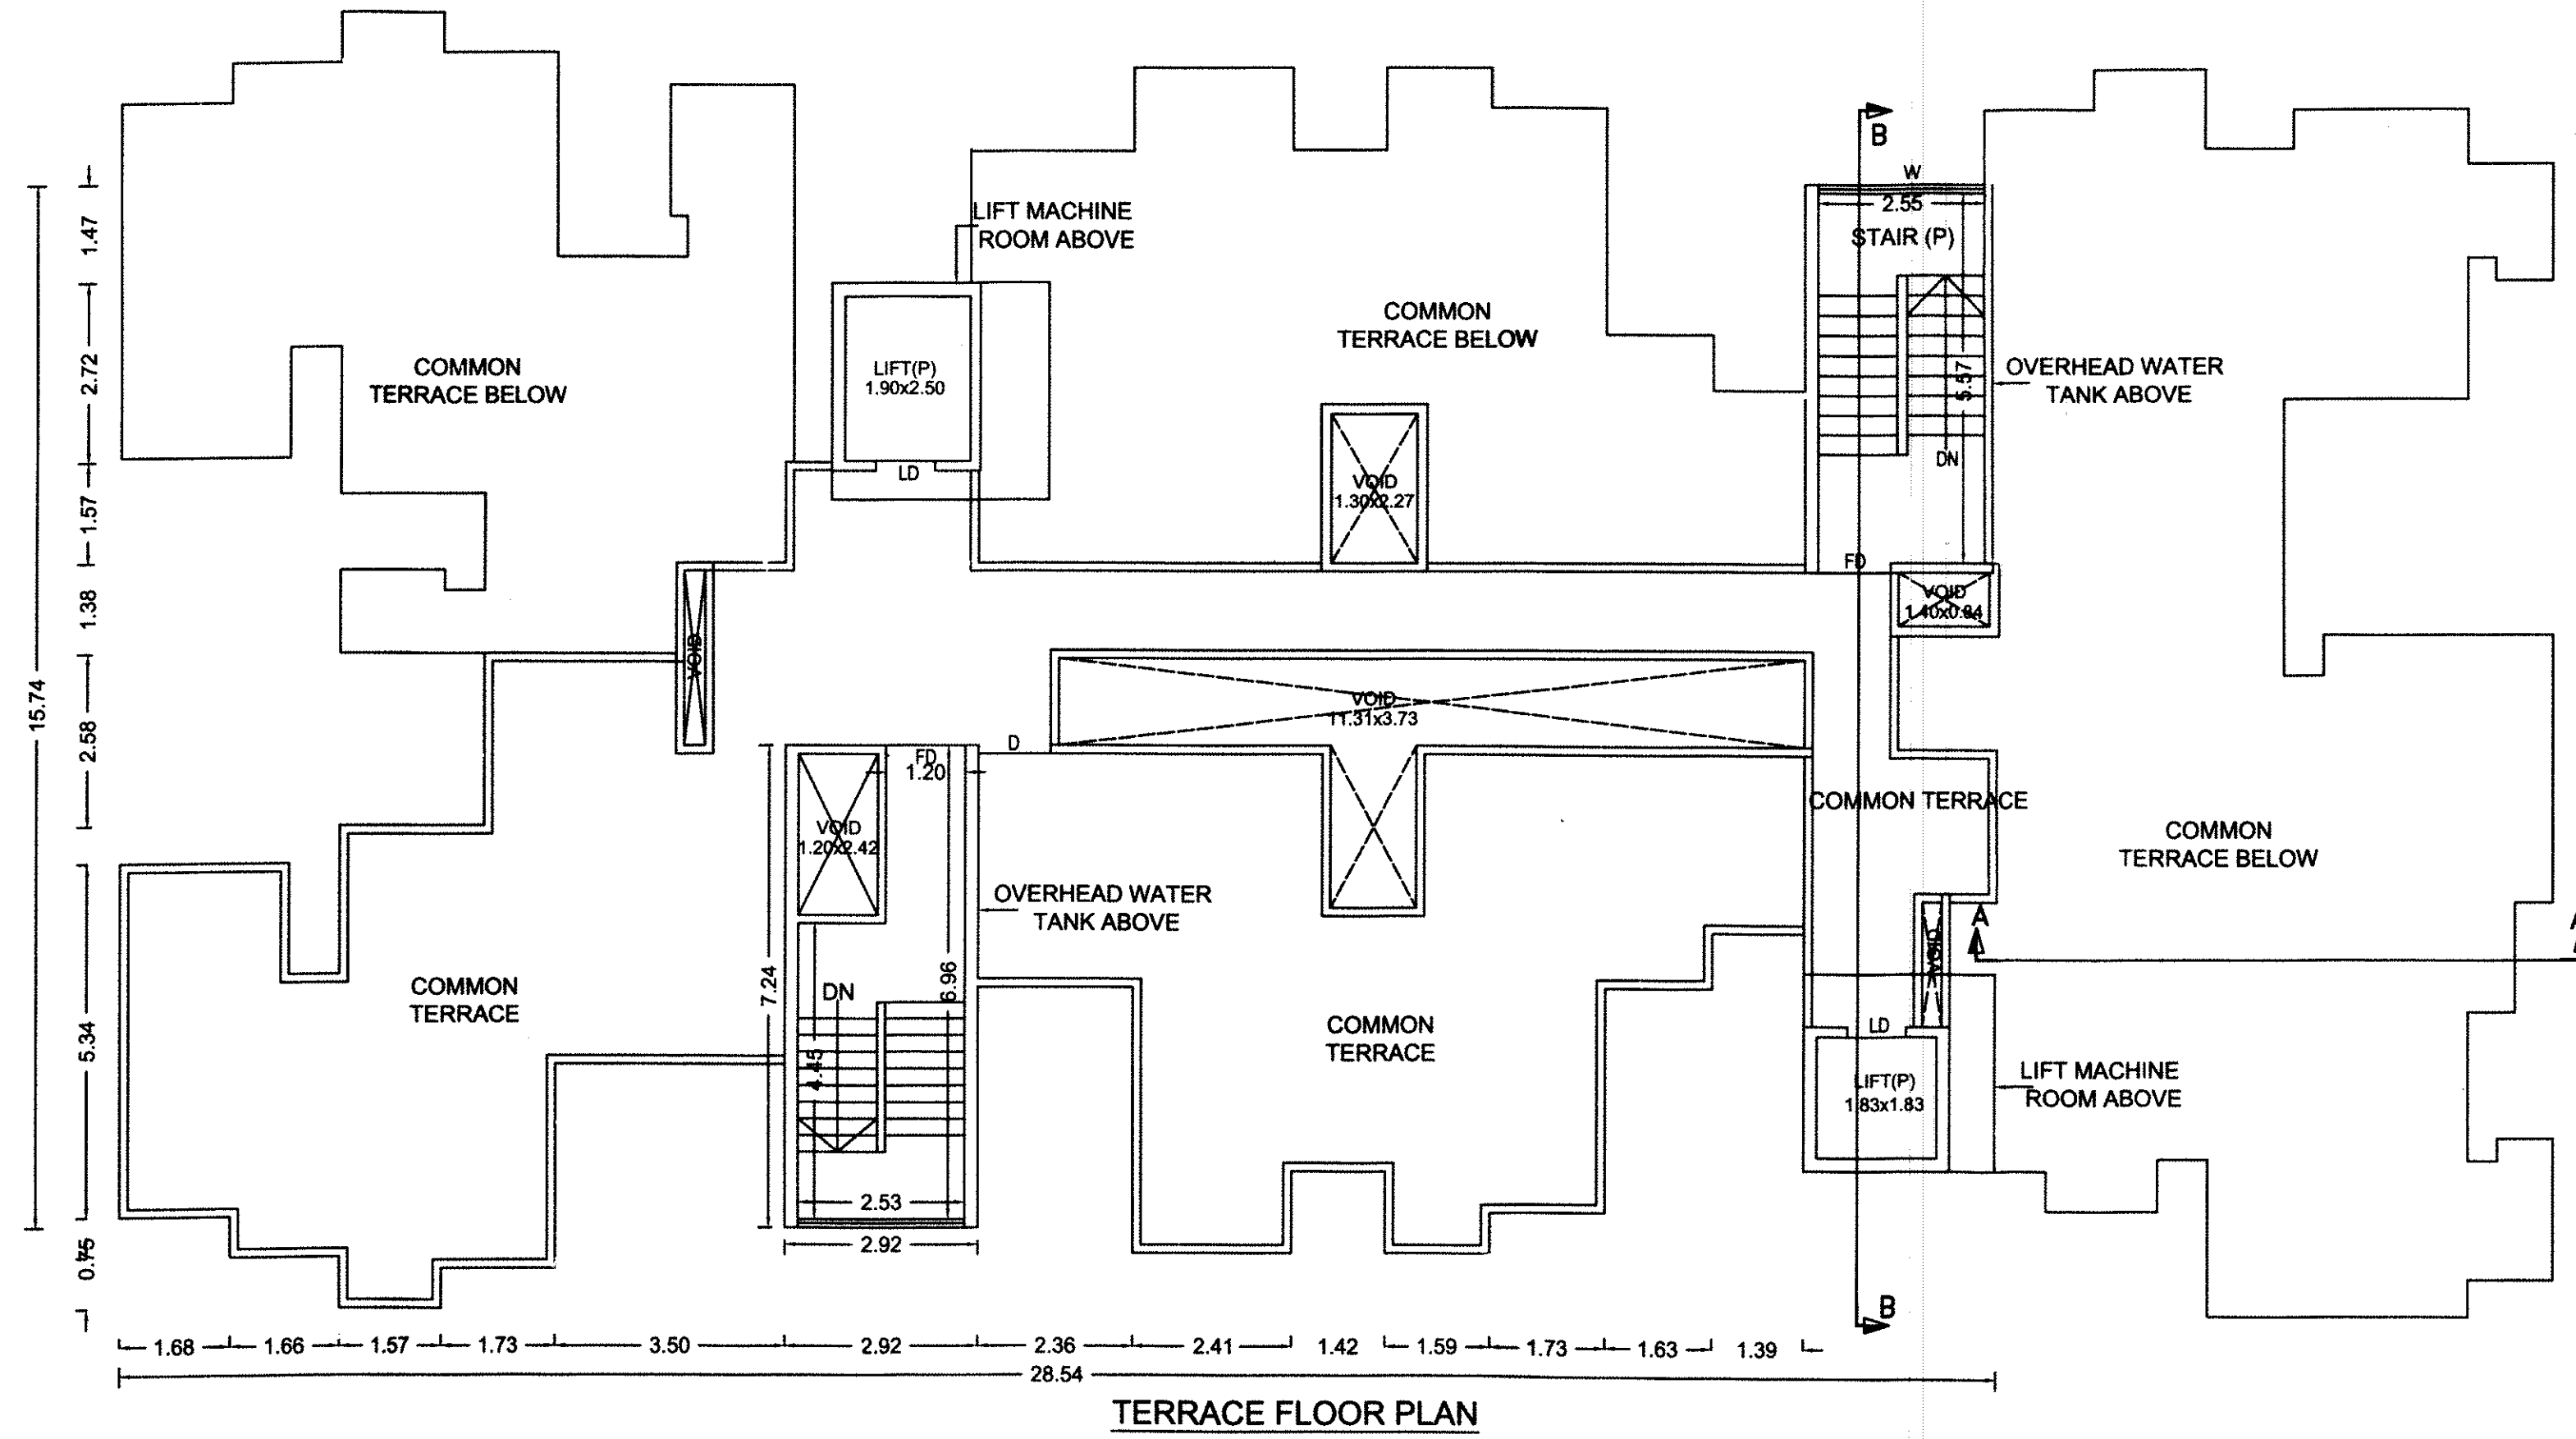


Polygon	Area
A-Block	449.22
O1	2.62
O2	33.68
O3	165.57
O4	16.72
L1	4.75
L2	3.35
P1	13.48
P2	4.19
P3	13.90
P4	5.43
P5	3.34
P6	3.14
S1	14.22
S2	14.24
Total	150.60

STAMP OF APPROVAL	11	14
-------------------	----	----

BUILDING: B

Sanctioned No. B.P./Rahatuni/77/2018
Subject to conditions mentioned in the
Office Order No.
even dated 20/08/2018

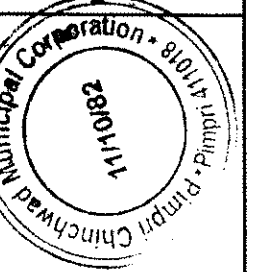

Printed
Rate 0 120


Executive Engineer
Building Permission and unauthorised Building
Construction Control Department
Pimpri Chinchwad Municipal Corporation
Pimpri - 411 004

Joint City Engineer
Building Permission Dept
PCMC, Pimpri, Pune-18

OWNER'S NAME:	OWNER'S SIGN:
M/s-Yashada Govind City Corporation through Mr.Vasant Khandu	(Kate & other

PROJECT:	
SURVEY NO :	42/2/6 (P)
PLOT NO :	REGULAR TRACK, VILLAGE, RAHATANI
DESCRIPTION :	C/S NO

ARCHITECT:	ARCHITECT'S SIGN:
AR.VILAS J. YELE	

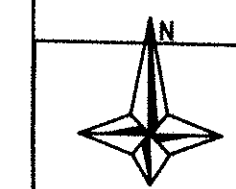

JOB NO.	DRG.NO.	SCALE	DRAWN BY	CHECKED BY
		1:100		
INWARD NO.	INNDWDDHRAHPEBMS0004		DATE	11-07-2018
KEY NO.	3-3-11-10		SHEET NO.	11/14