

BUILDING: D BUILDING




STAMP OF APPROVAL

Sanctioned No. B.P./Ravet/102/2022
Subject to conditions mentioned in the
Office Order No.
aven dated 03/01/2022
Pimpri
Date : 03/01/2022



O. C. Signed by
Joint City Engineer

Joint City Engineer
Building Permission Dept
PDMG, Pimpri, Pune-18

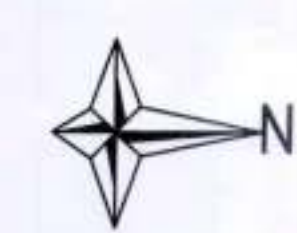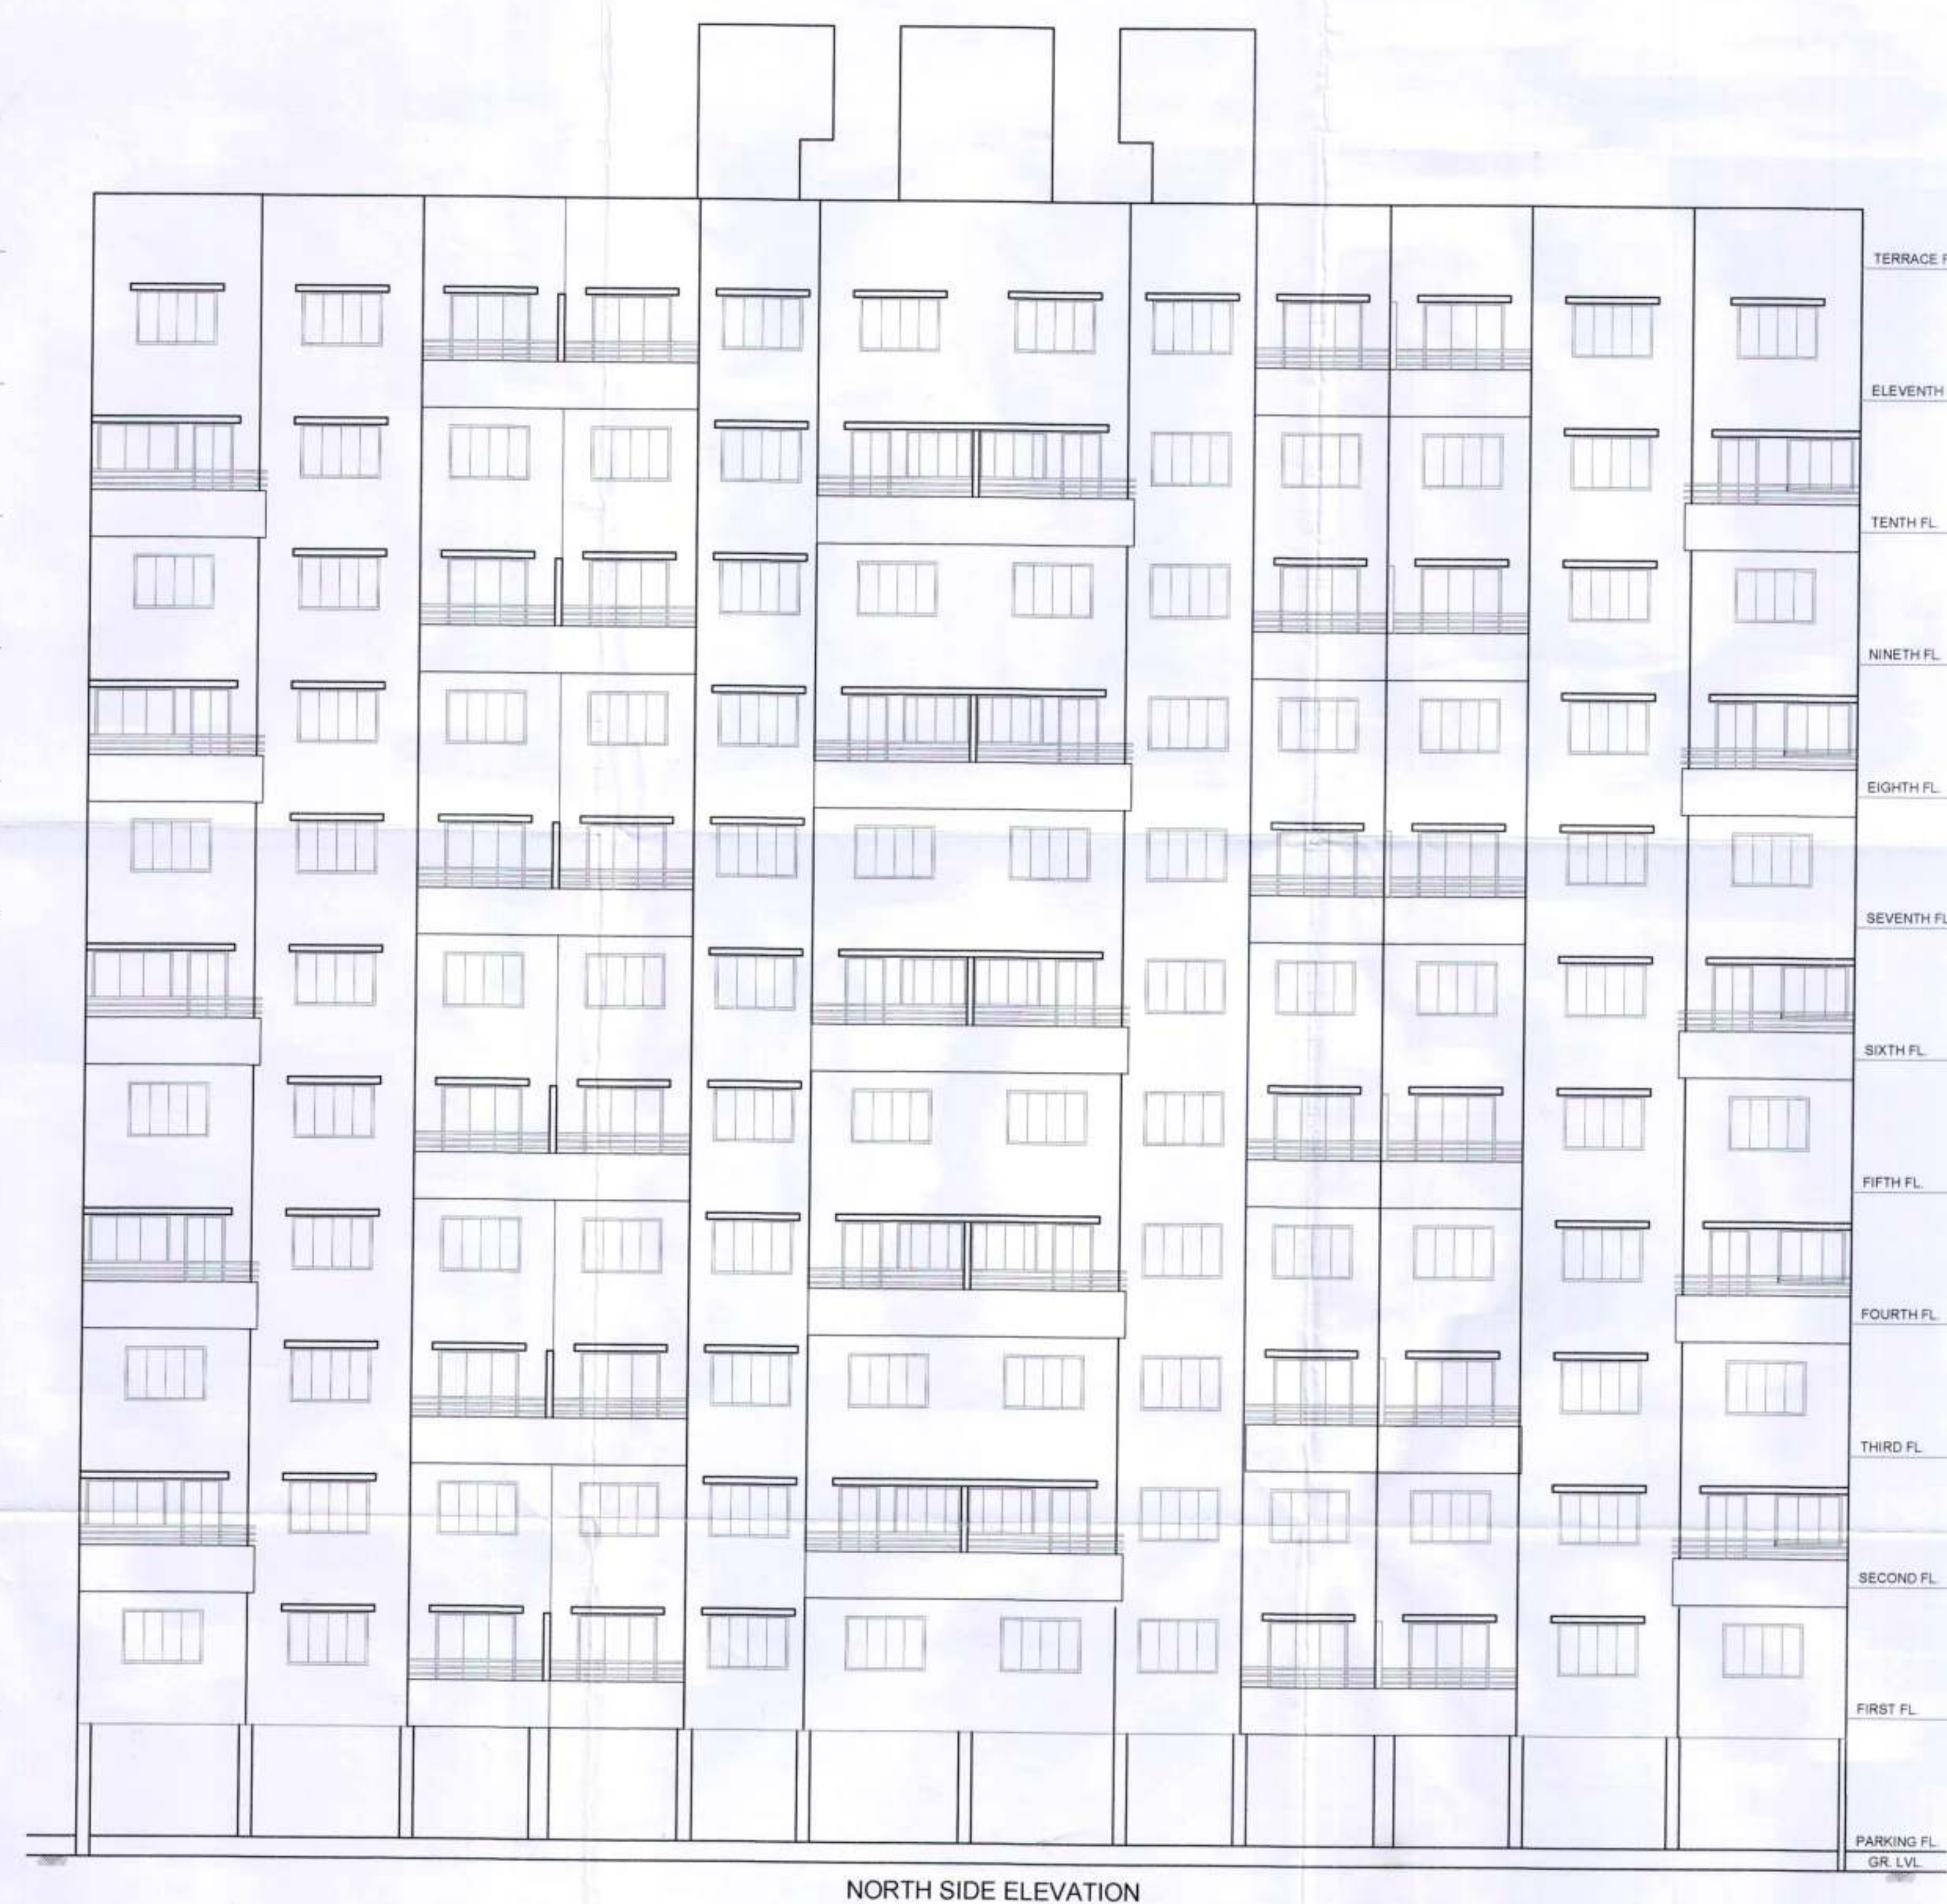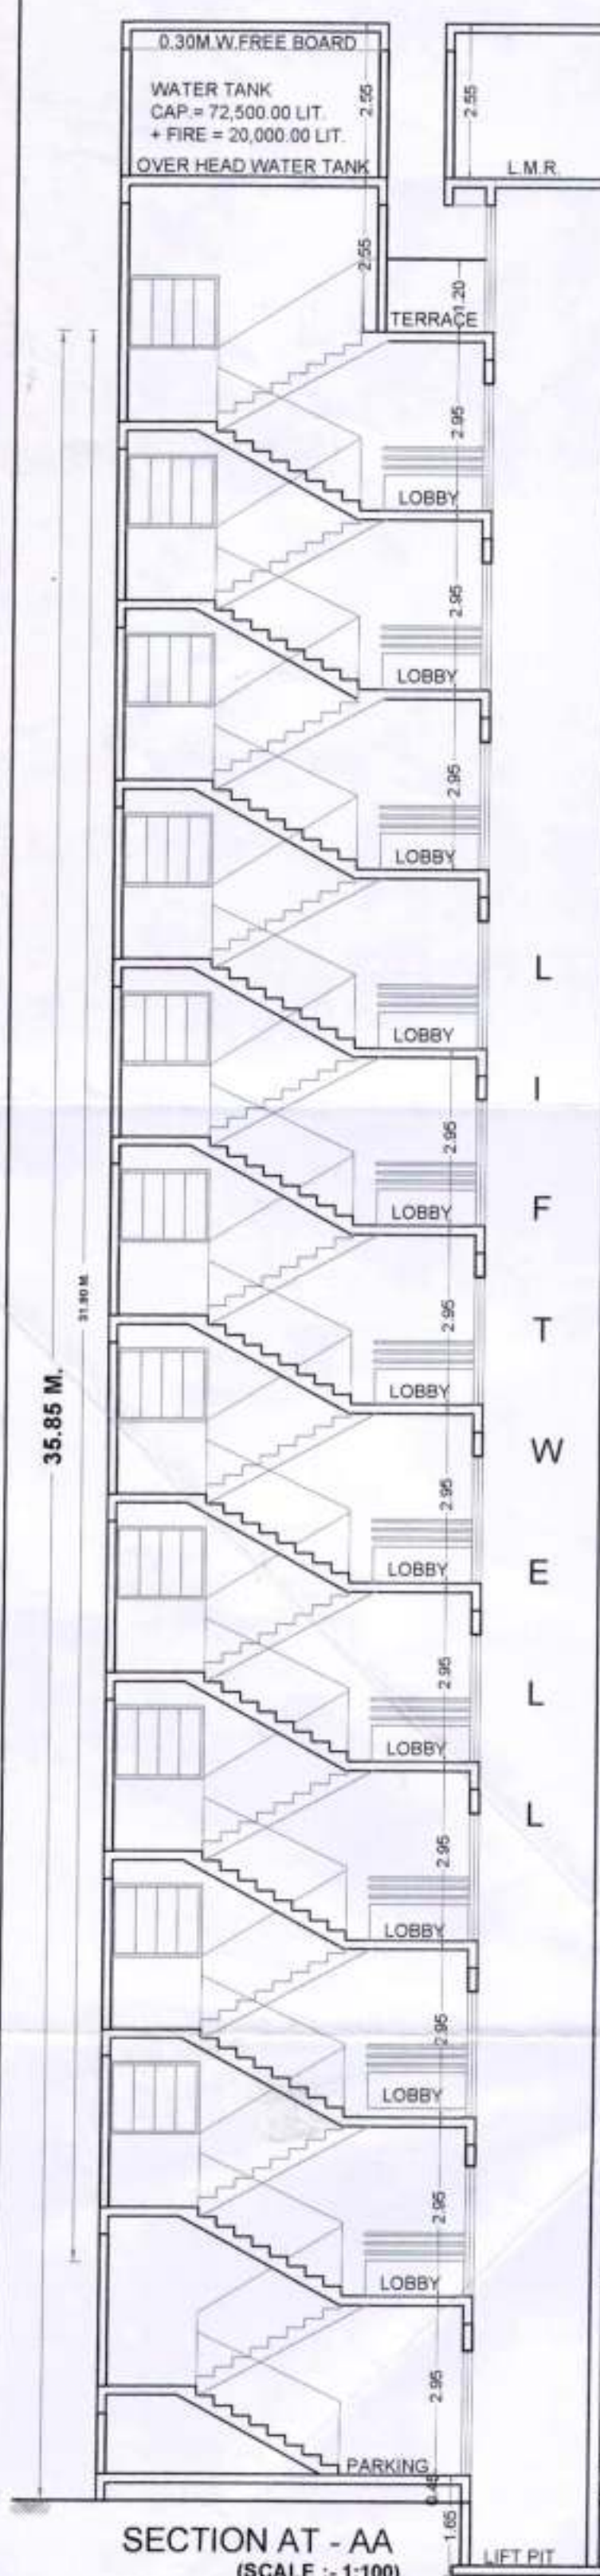

SCALE:- 1:100 DATE:- 09/10/2021
DRN BY:- PREMANAND CHKD. BY:- MR. KHIRE.
OWNER (P.A.H.) M/S. RENUKA CONSTRUCTIONS THROUGH
MR. BABU S. MHETRE

PROJECT :-
PROPOSED RESIDENTIAL SCHEME ON S.NO.
107/2(P), 108/1(P), 108/2/2 & 109/1 (P)
AT - RAVET, DIST PUNE.

ARCHITECTS
KHIRE-BHIDE & ASSOCIATES
Architects & Designers
'Jay Kamal' Apartment, 336, Narayan Peth,
Near Modi Ganpati, Pune - 411030
Tel. : 020 - 24491567 & 30571567
Email : khirebhideassociate@gmail.com

Rajendra Khire CA/90/13574	Milind Bhide CA/92/14606
SIGN	SIGN
INWARD NO. INWD/WDA/RVT/ PRB19/0091/16	DATE 09 OCT 2021
KEY NO.	SHEET NO. 14 / 32