


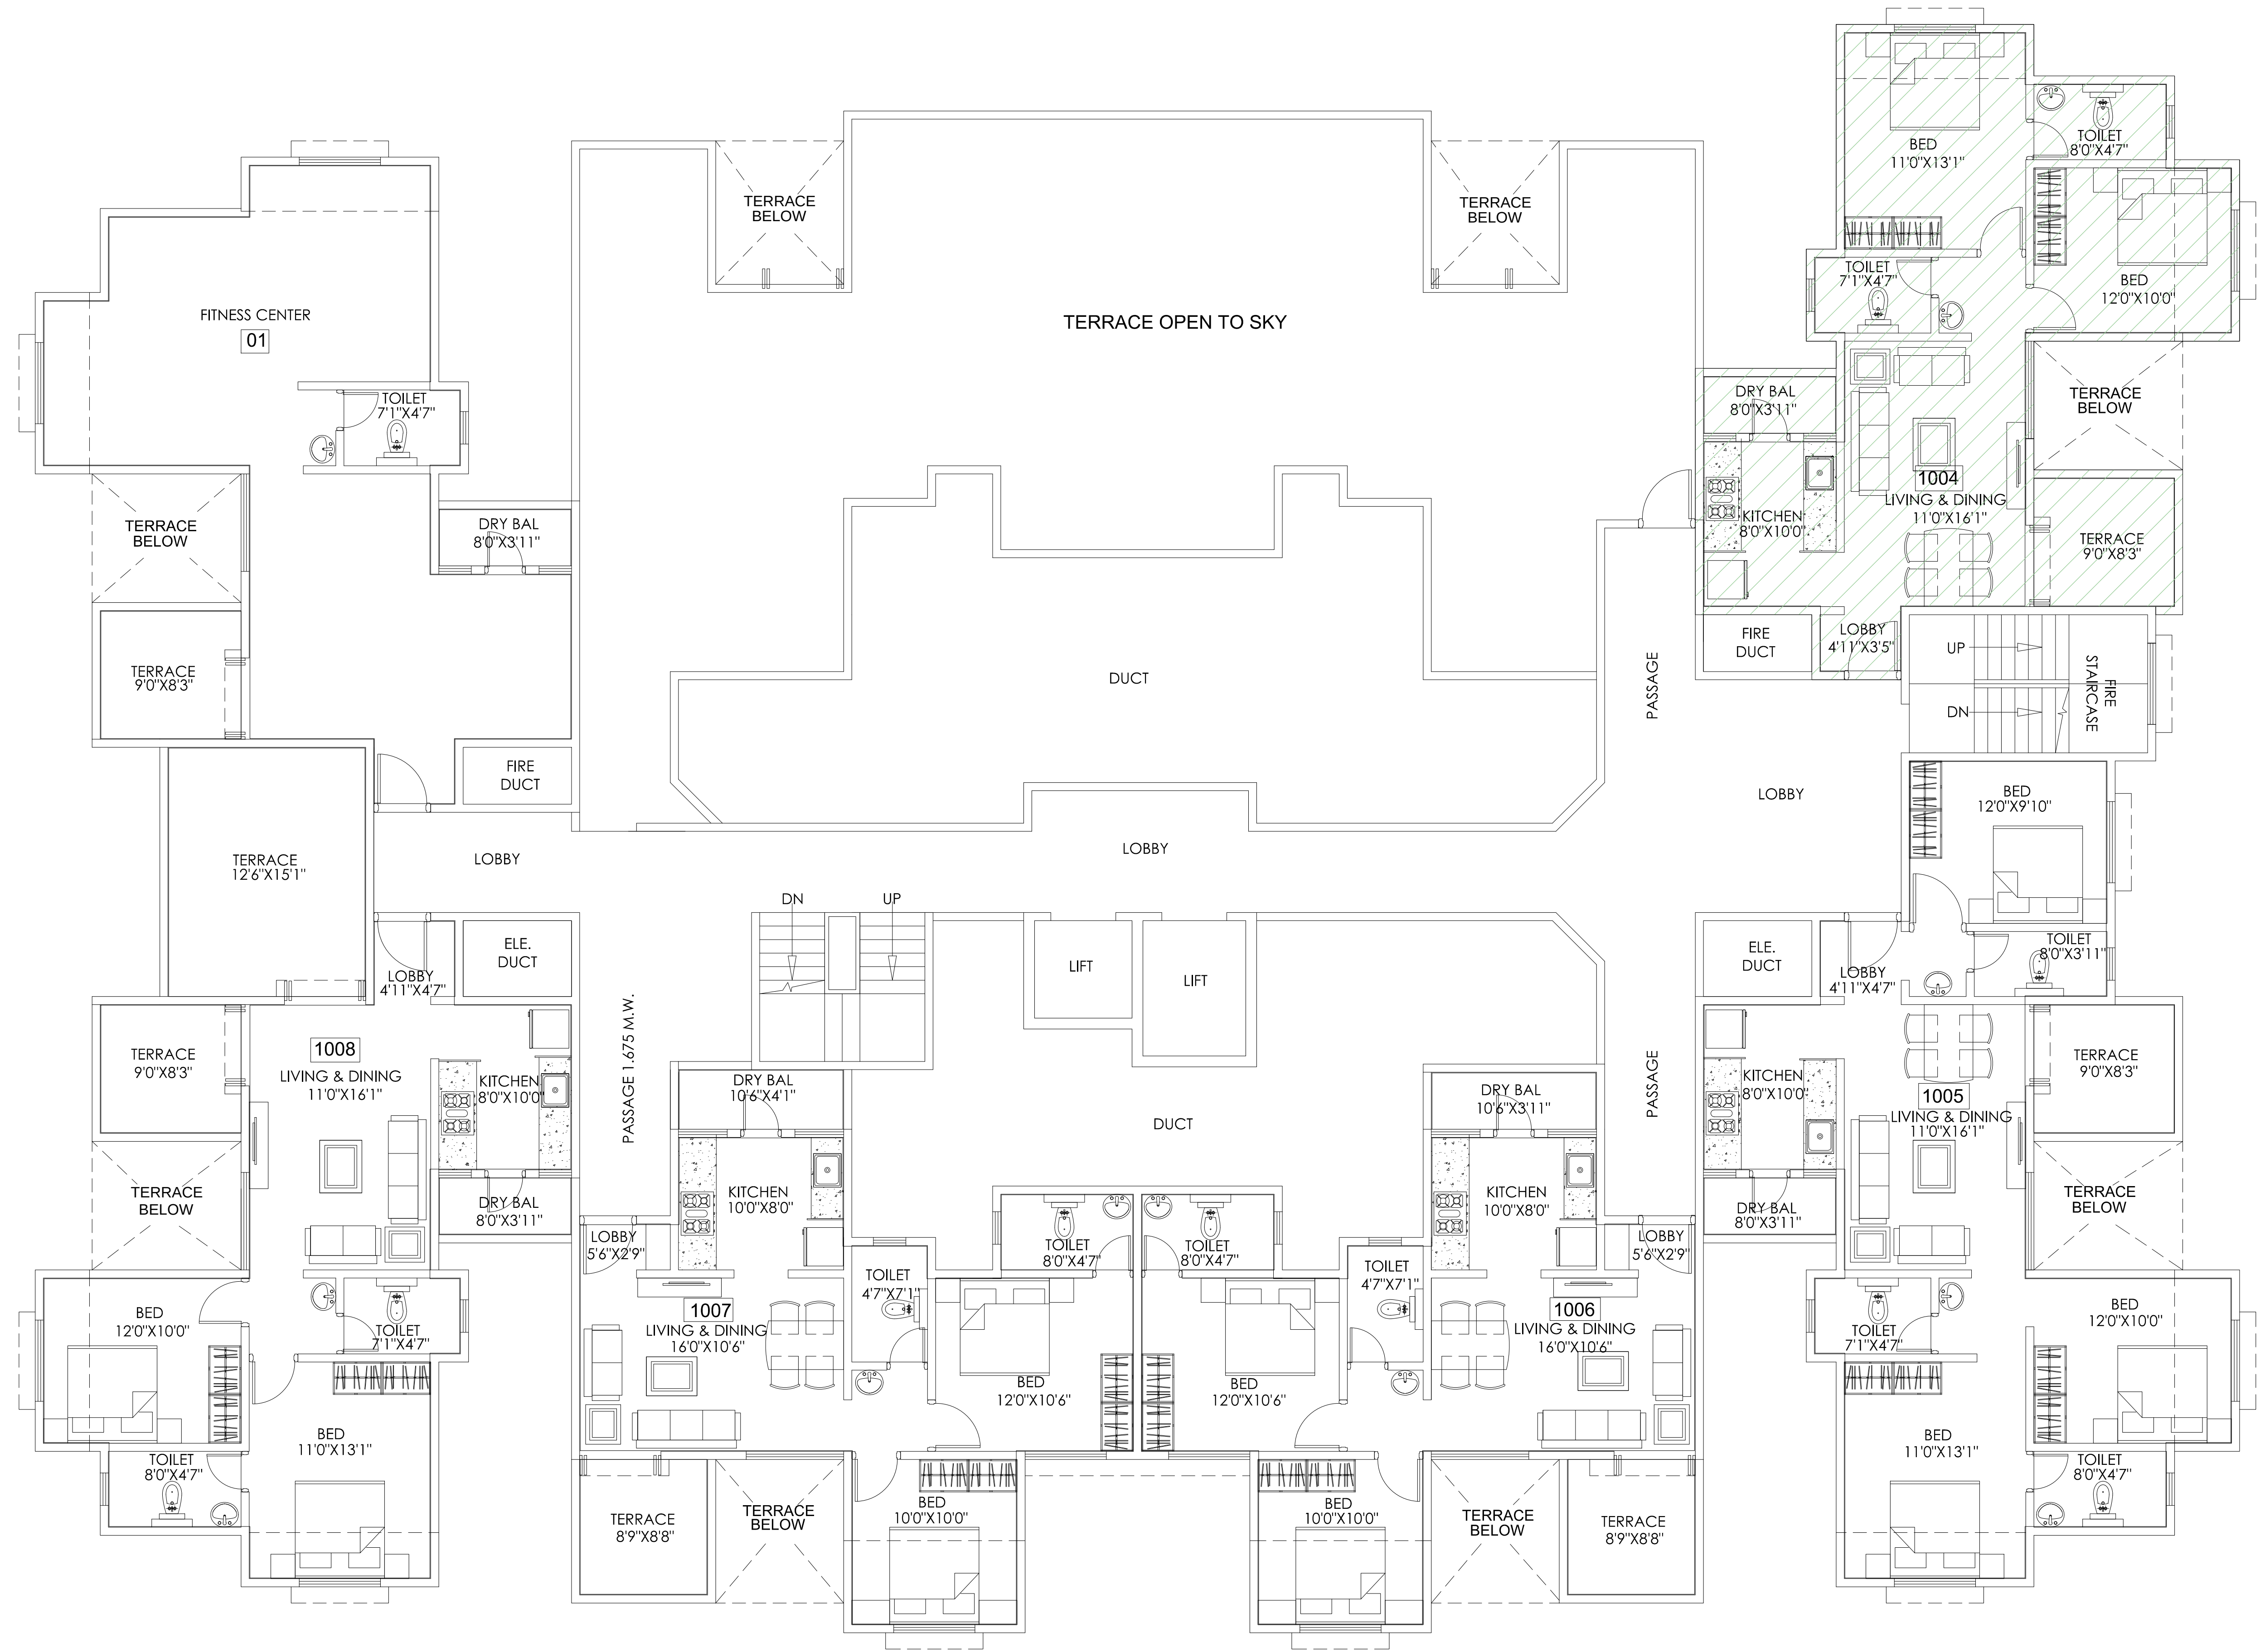

X FLOOR PLAN

- - - NOTE : SUBJECT TO SANCTION - - -

PROPOSED BUILDING ON,
GAT NO. 741(P),PHASE 2 ,
CHIKHLI, PUNE

DRAWING TITLE
X FLOOR PLAN

OWNER/P.A.H.
MS.PRUTHVI DEVELOPERS

